


A1

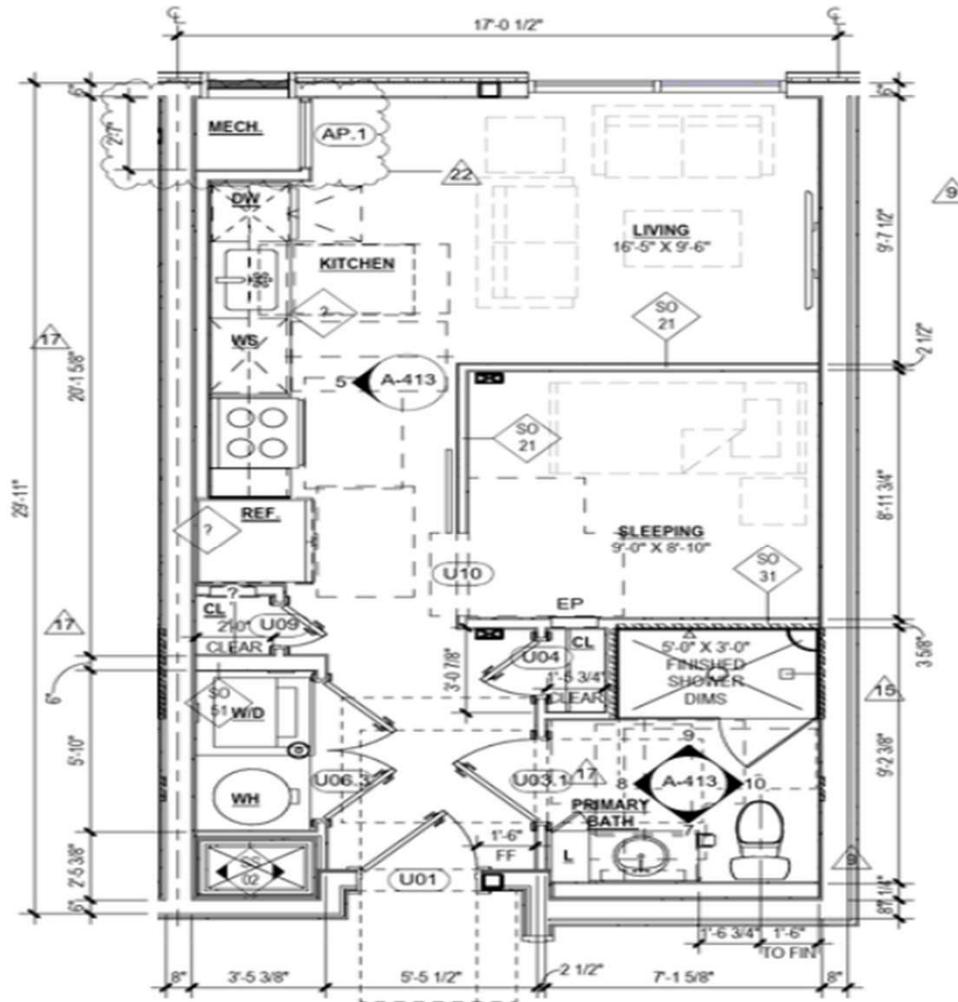


11  
A-413


**UNIT A1 PLAN**


Scale: 1/4" = 1'-0"


TOTAL 3 UNIT


AREA	505 GSF
------	---------

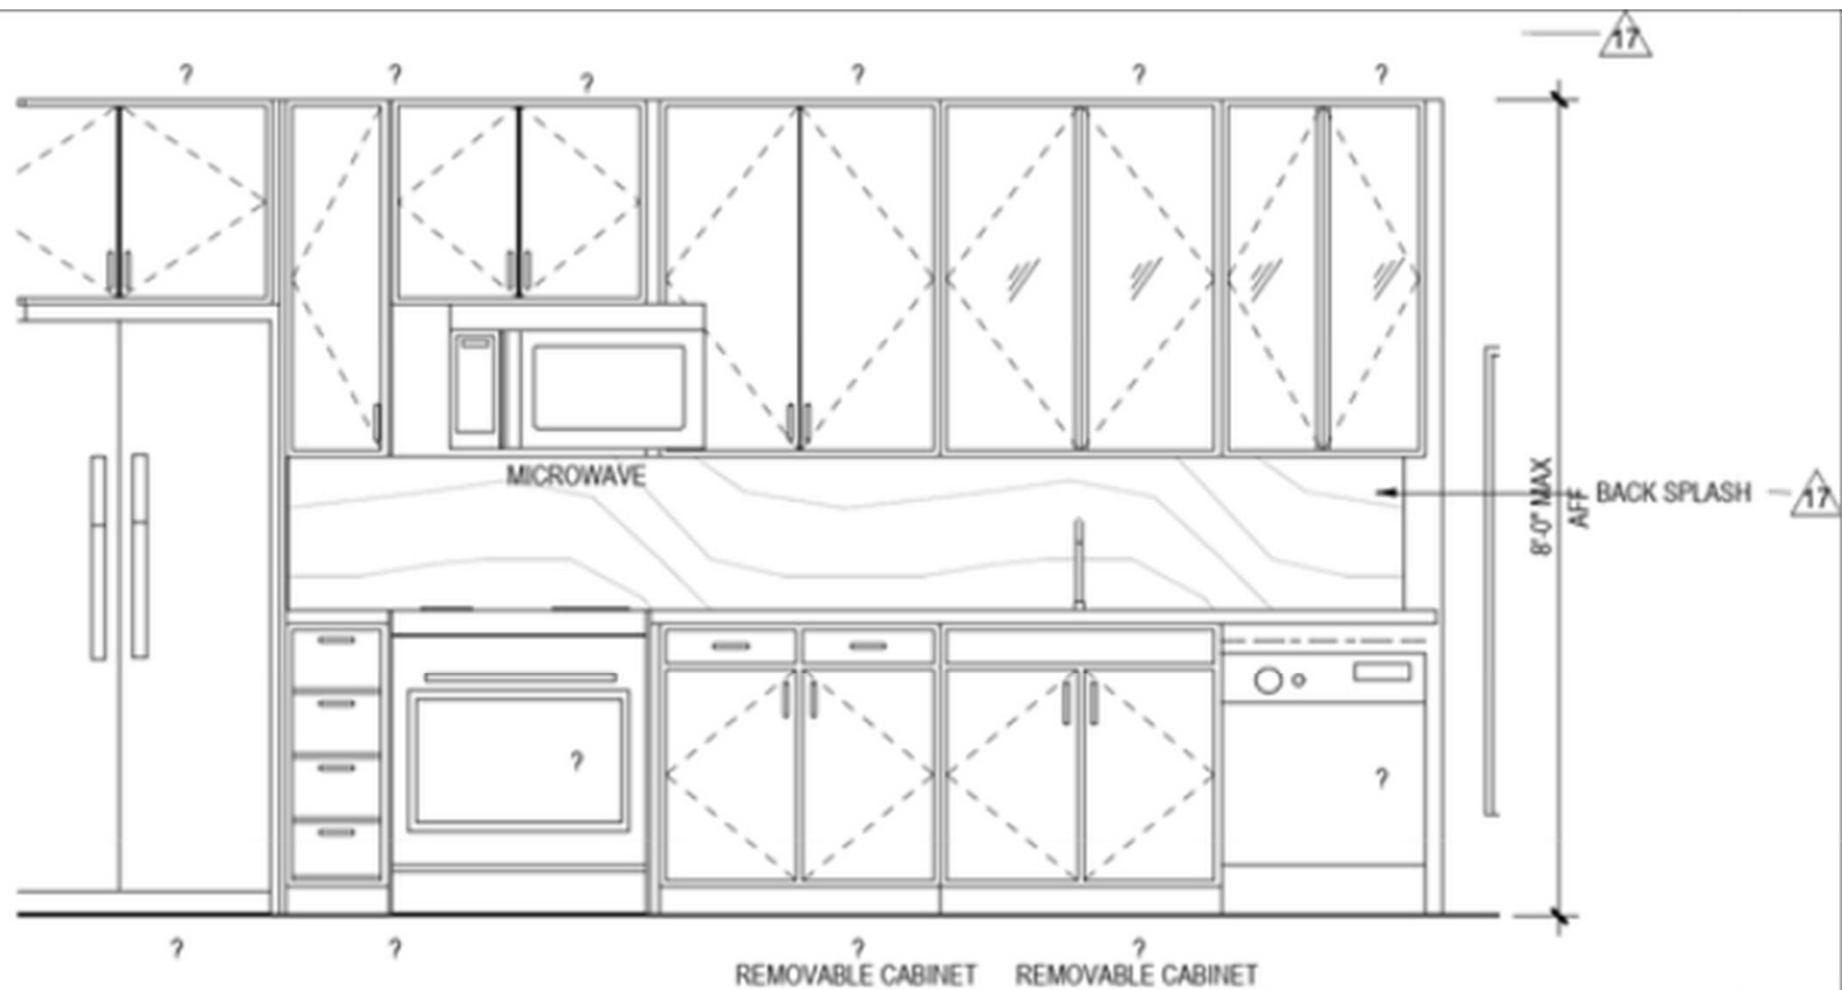


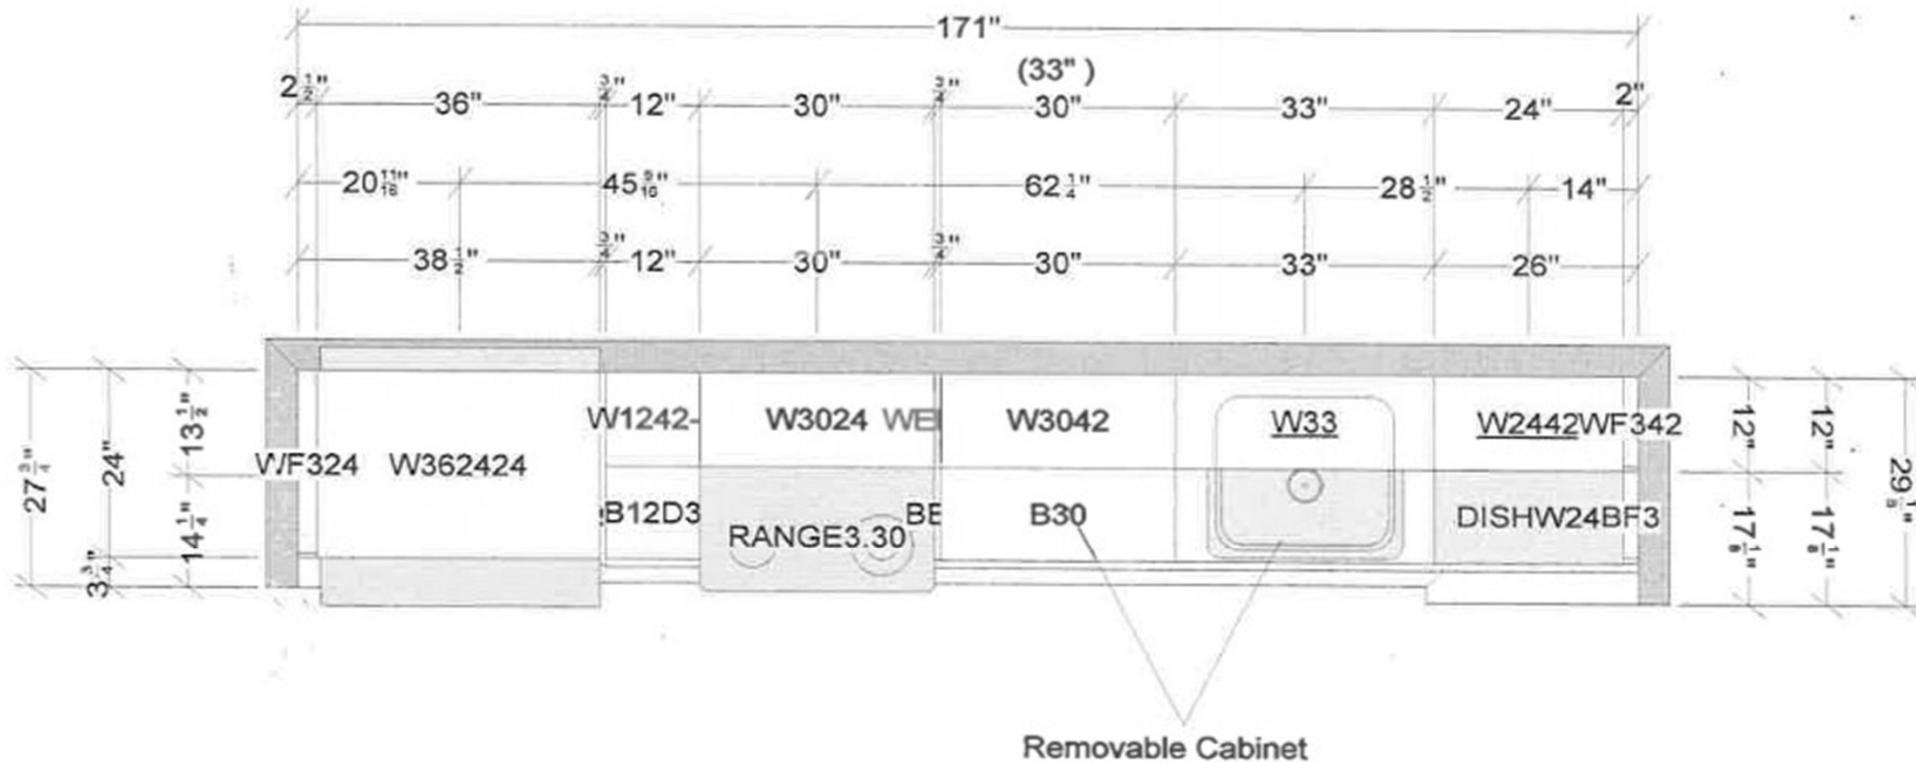


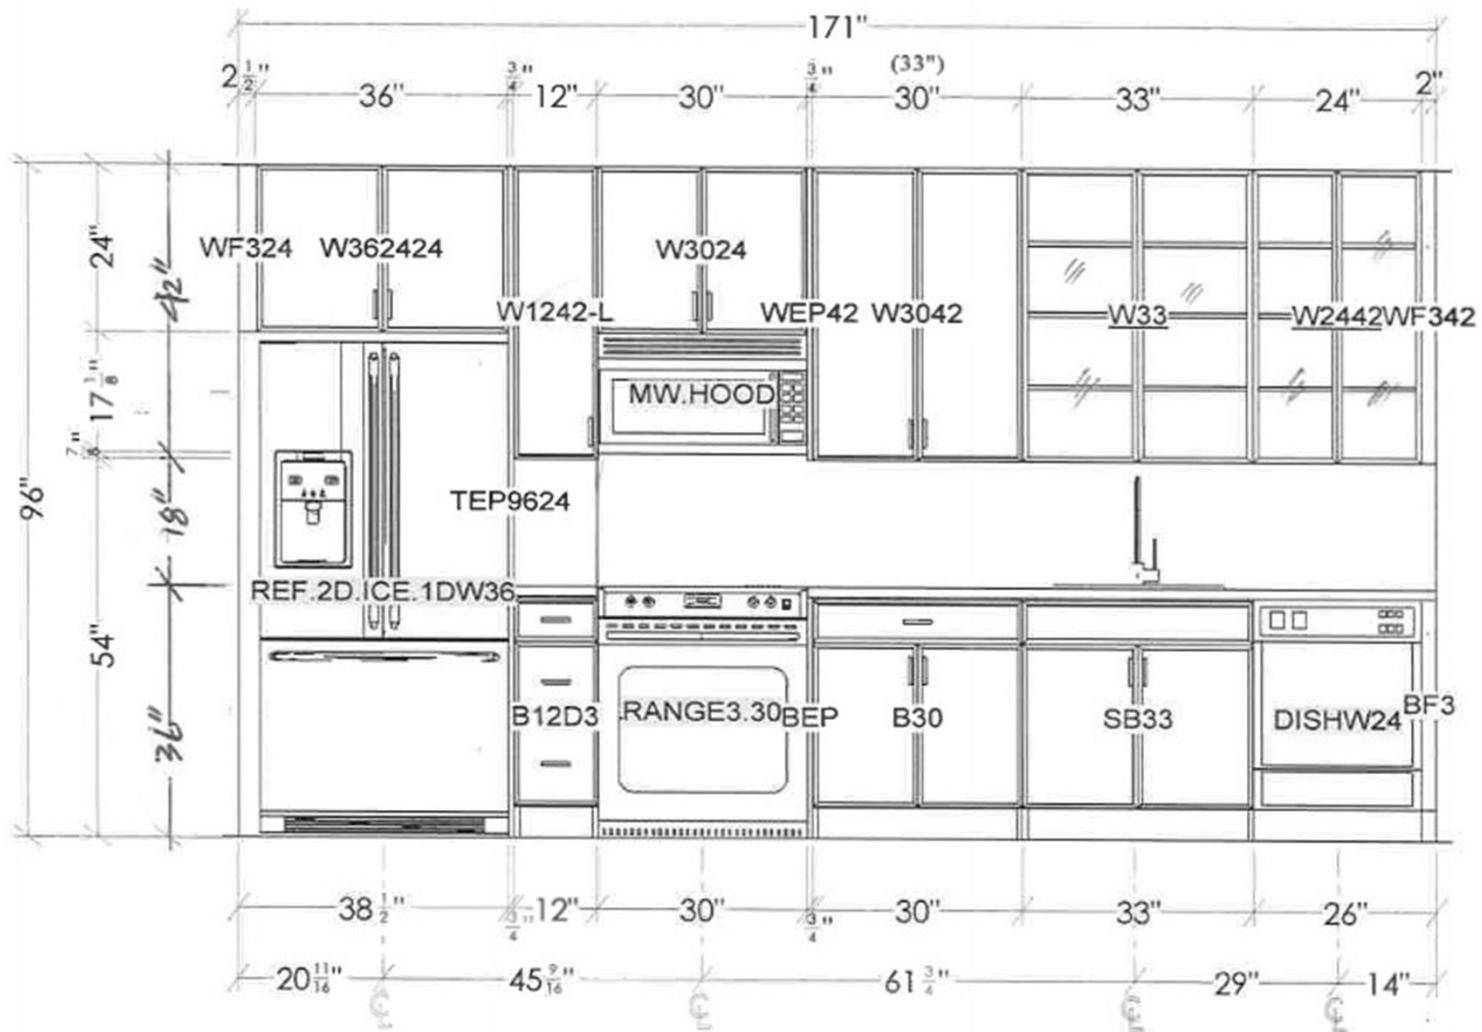


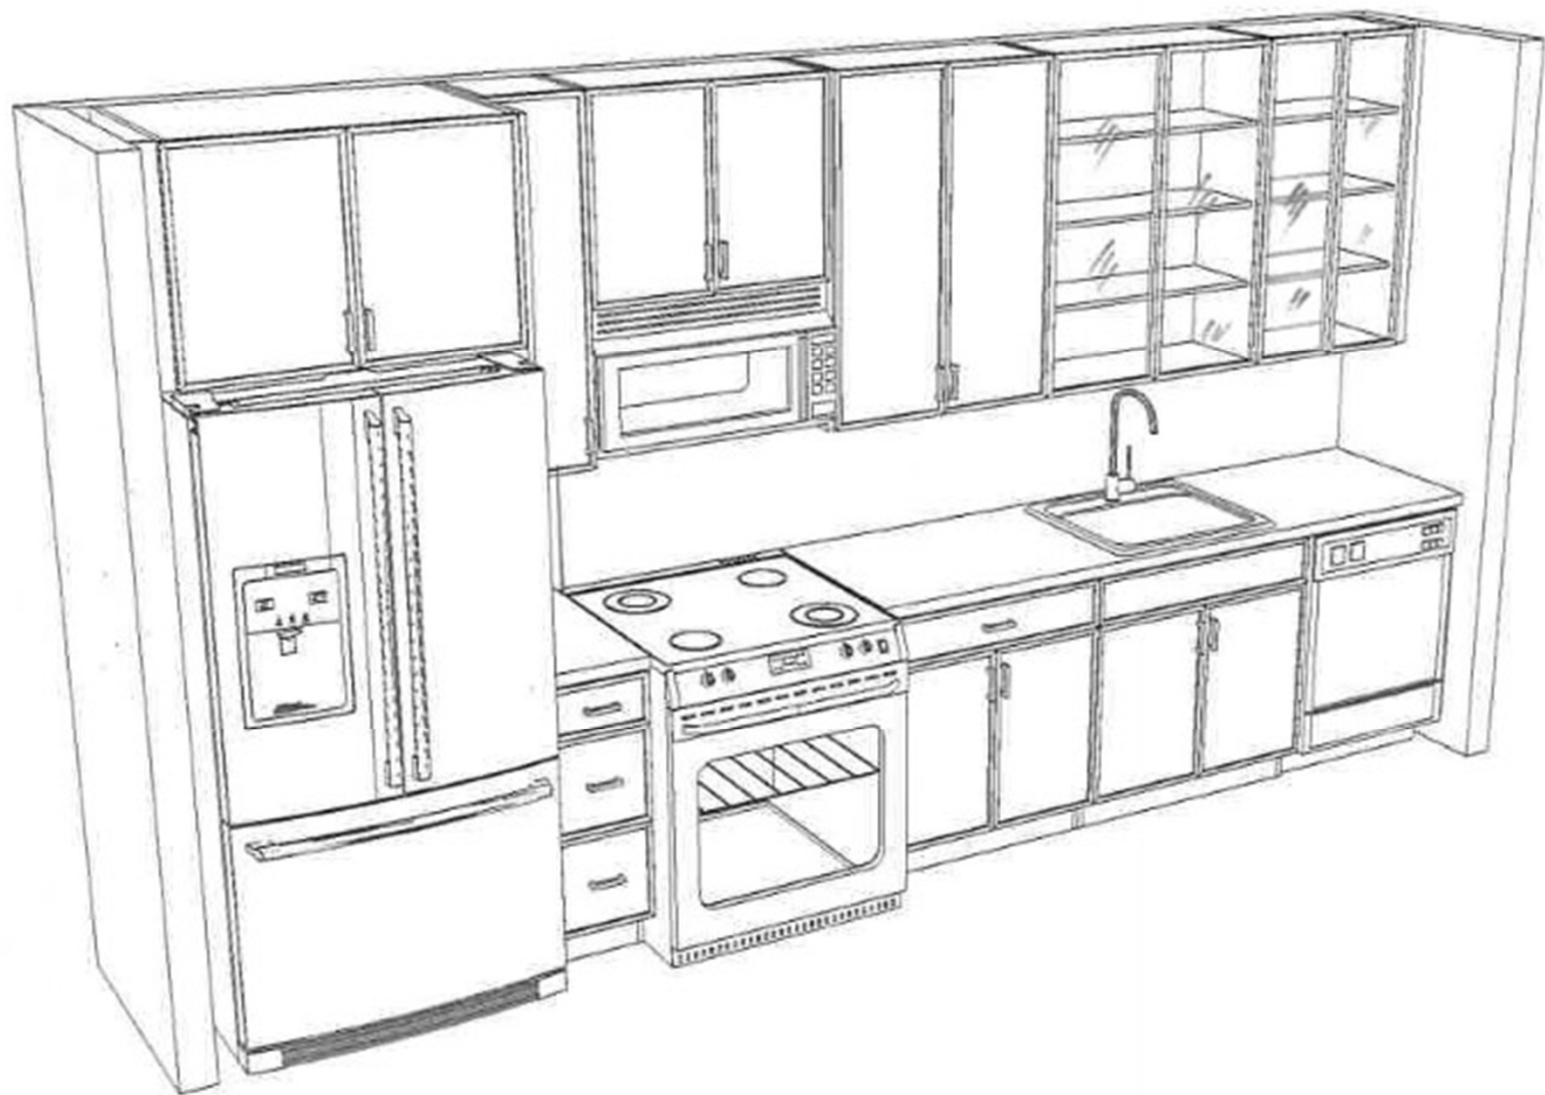


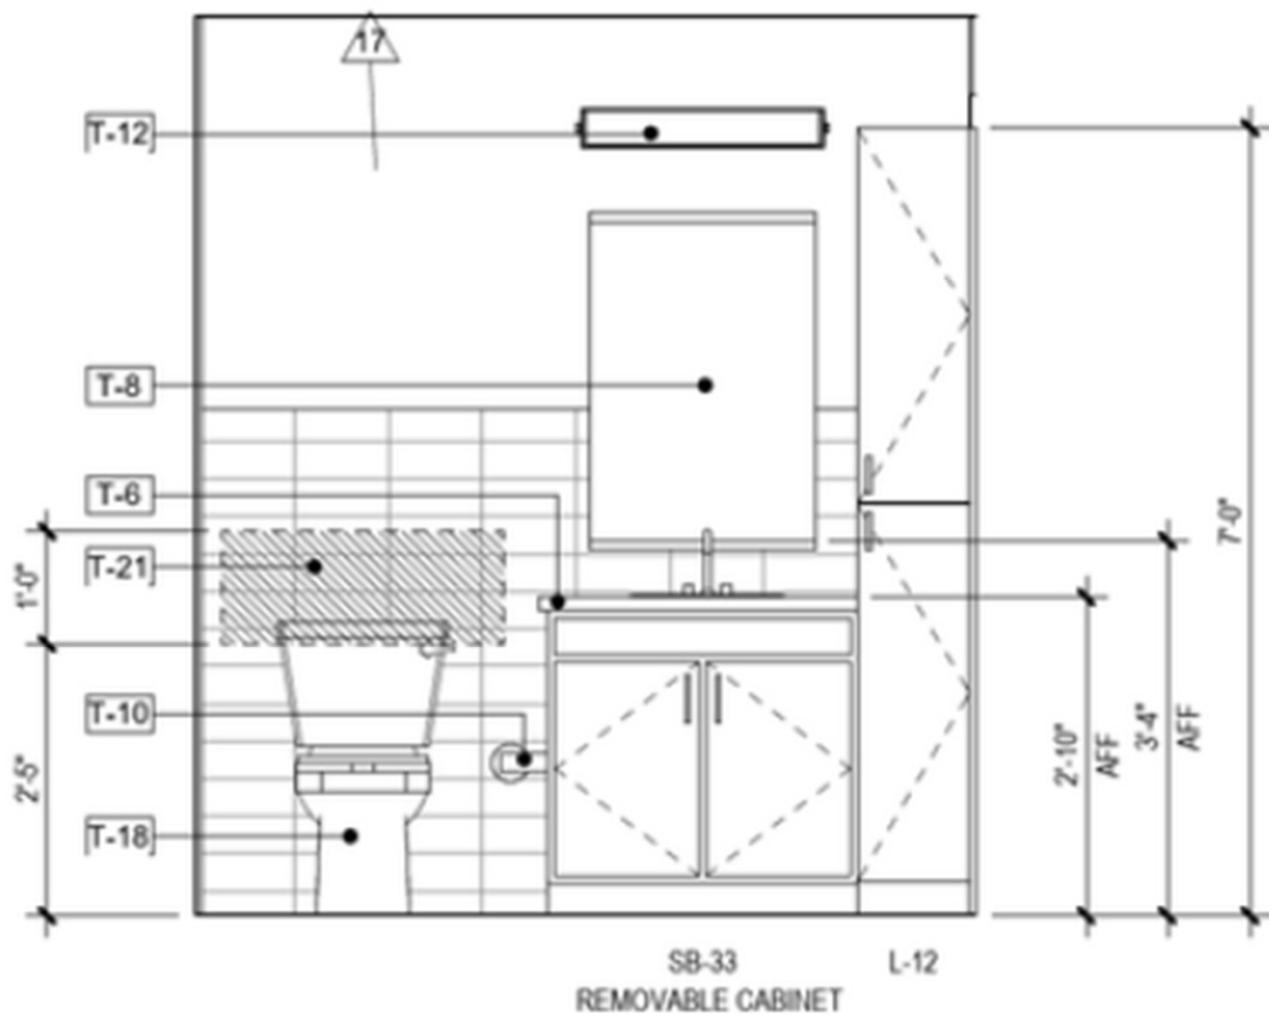


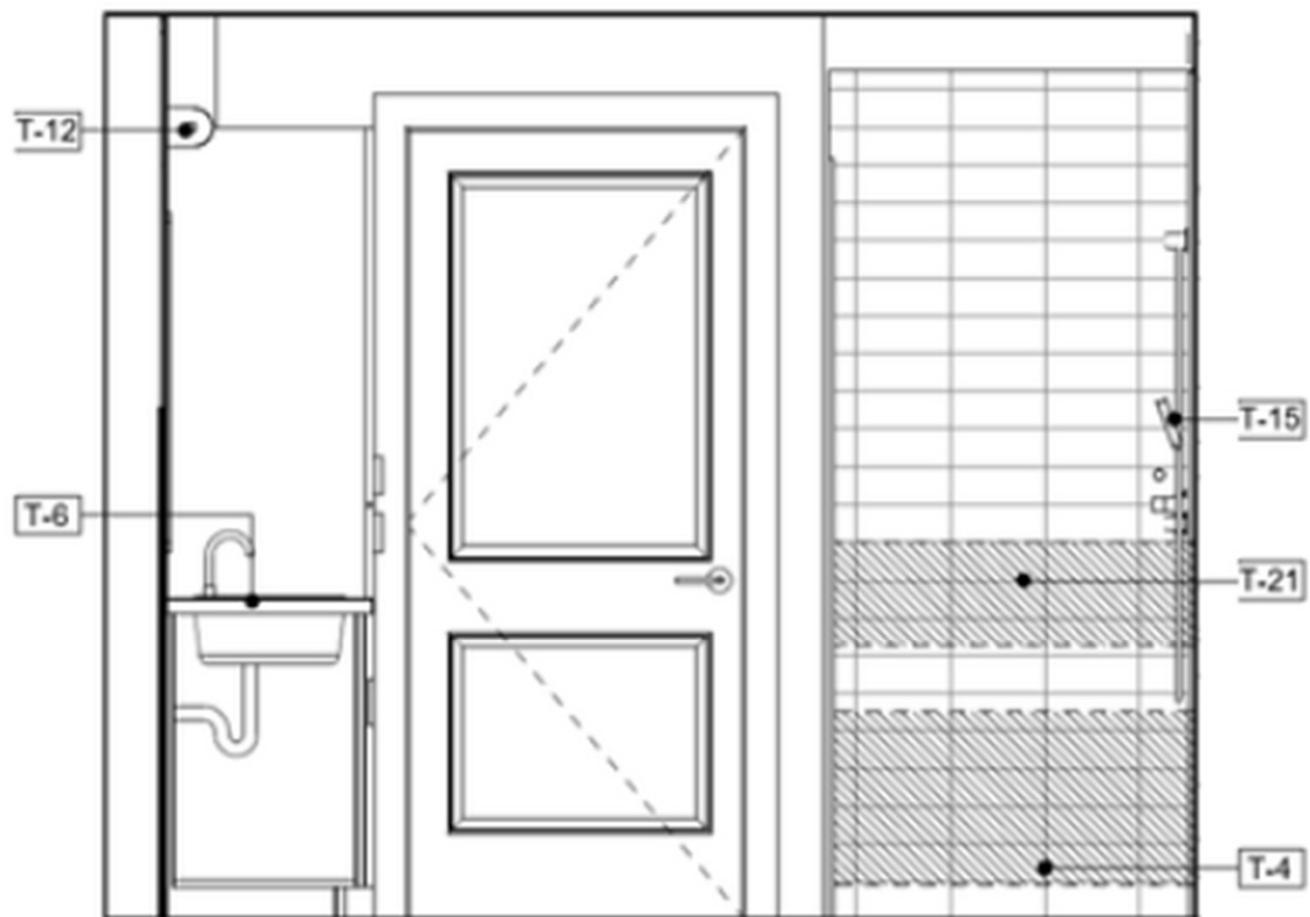


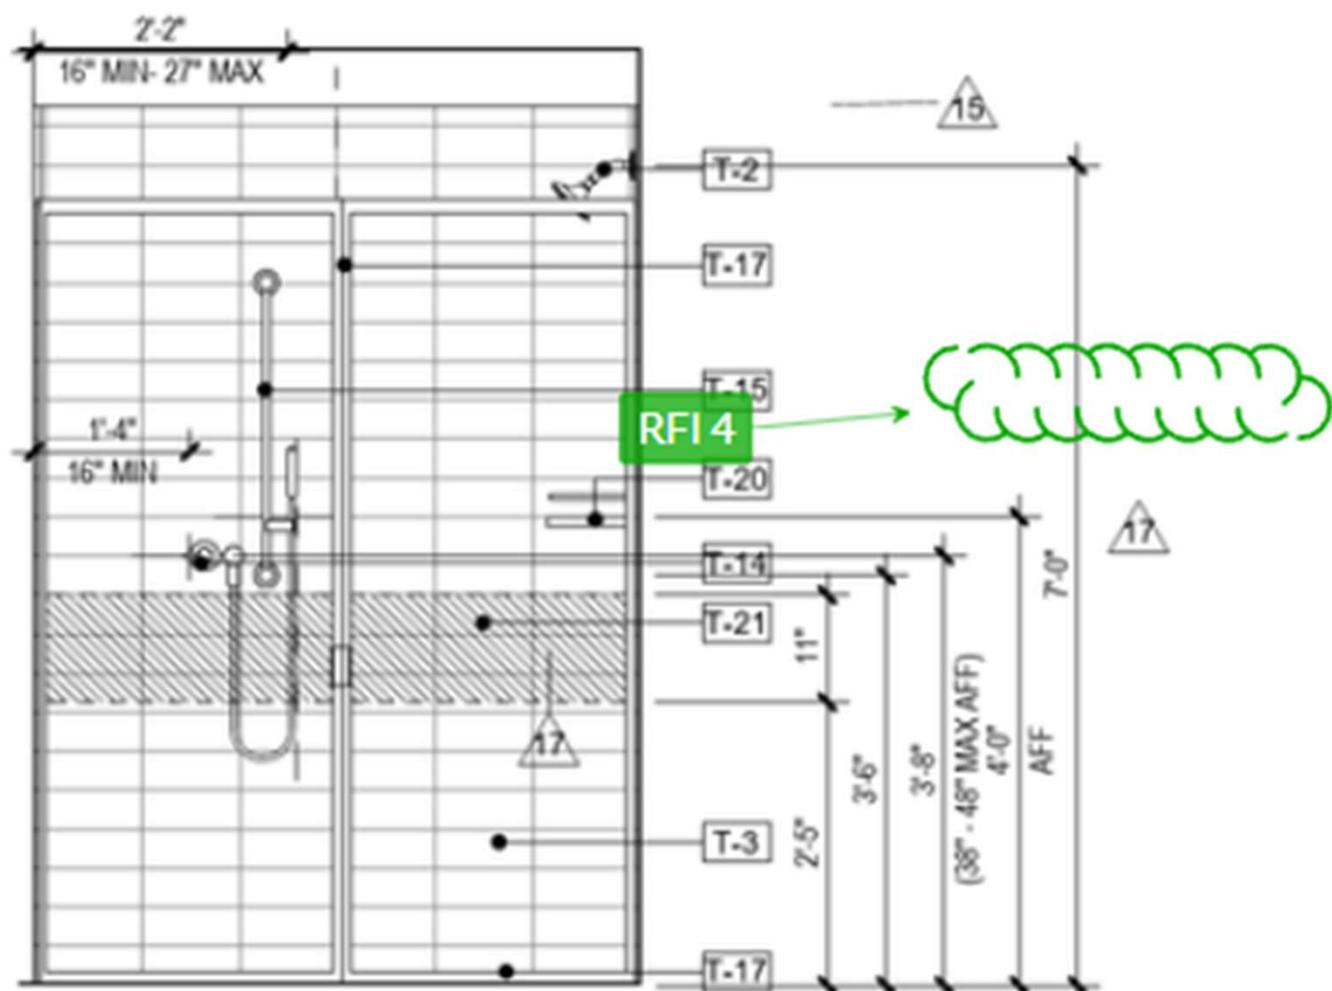


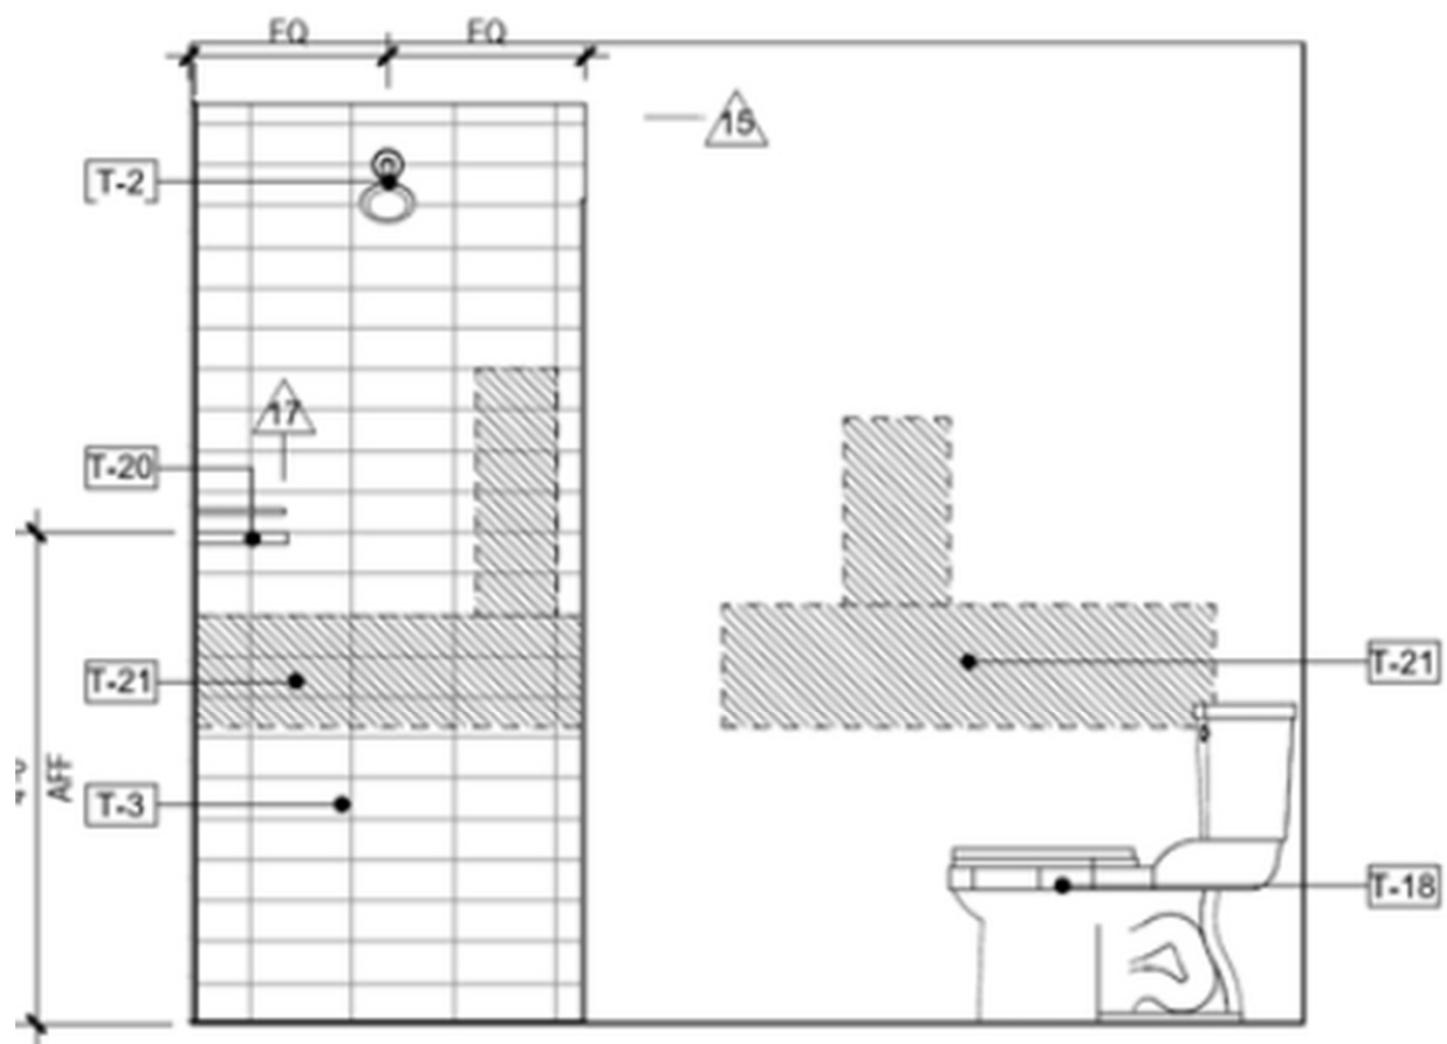

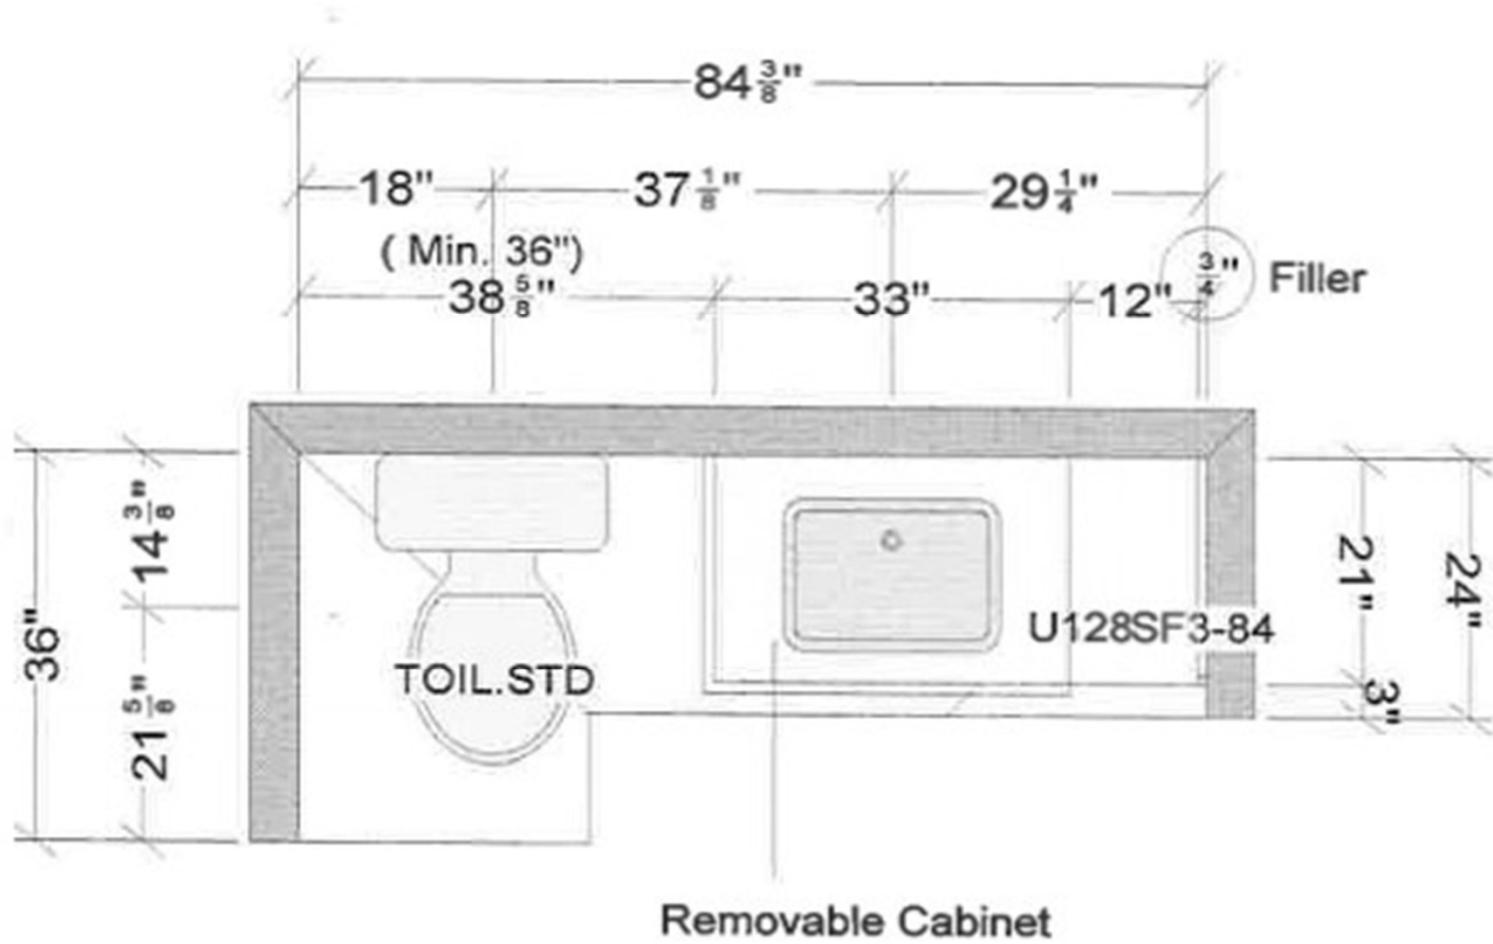

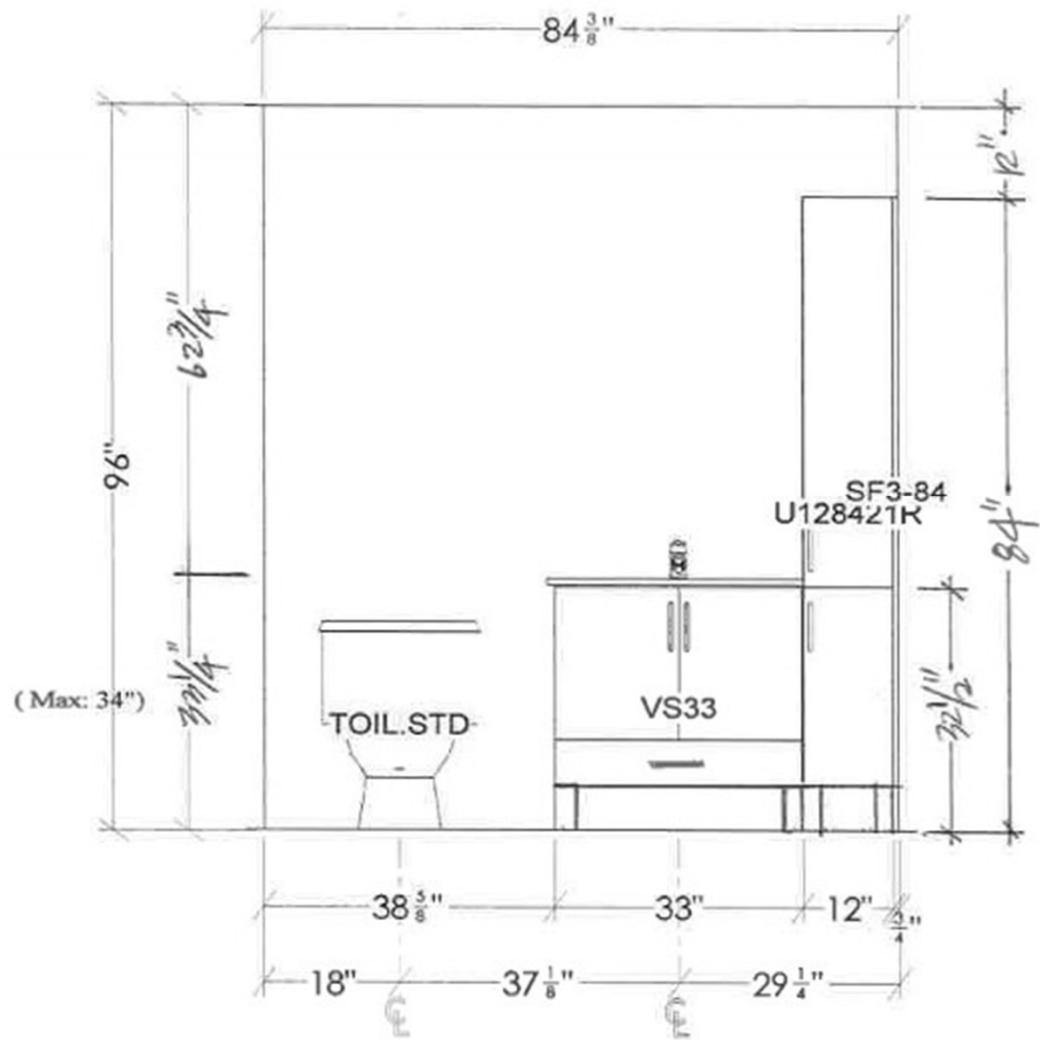

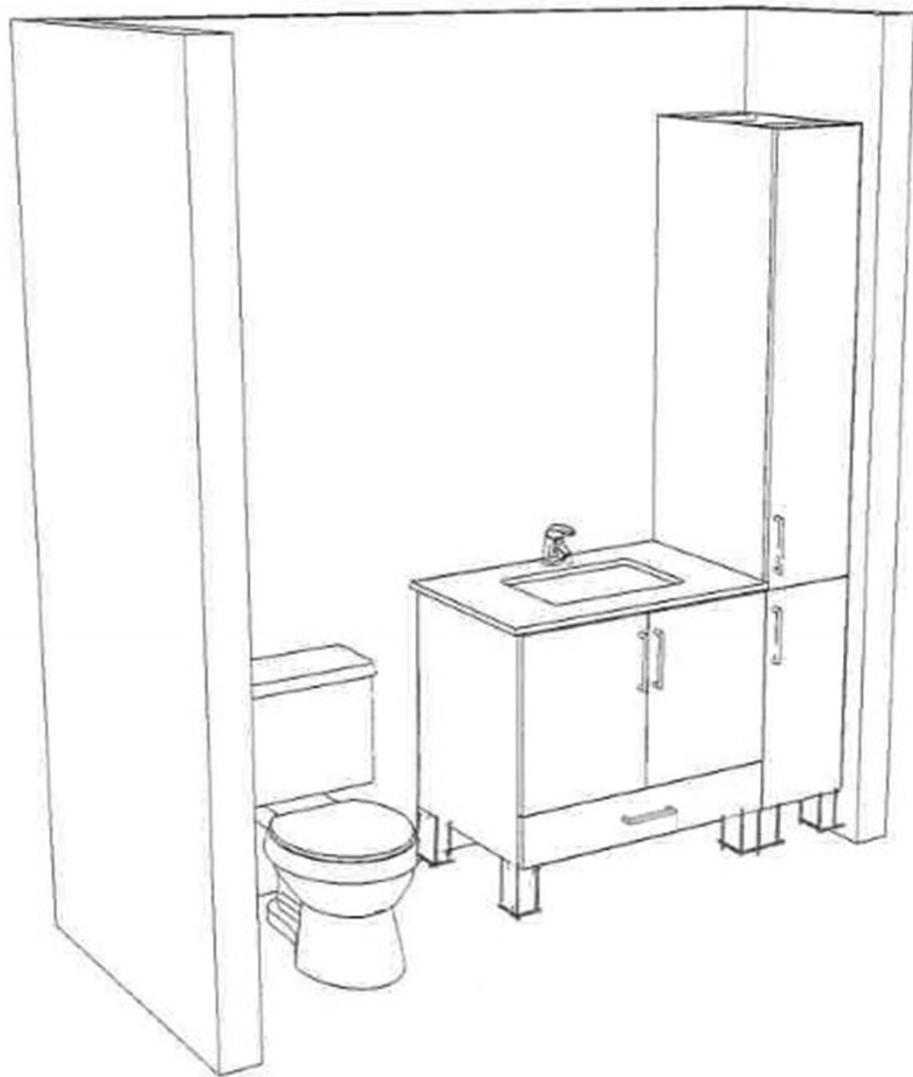

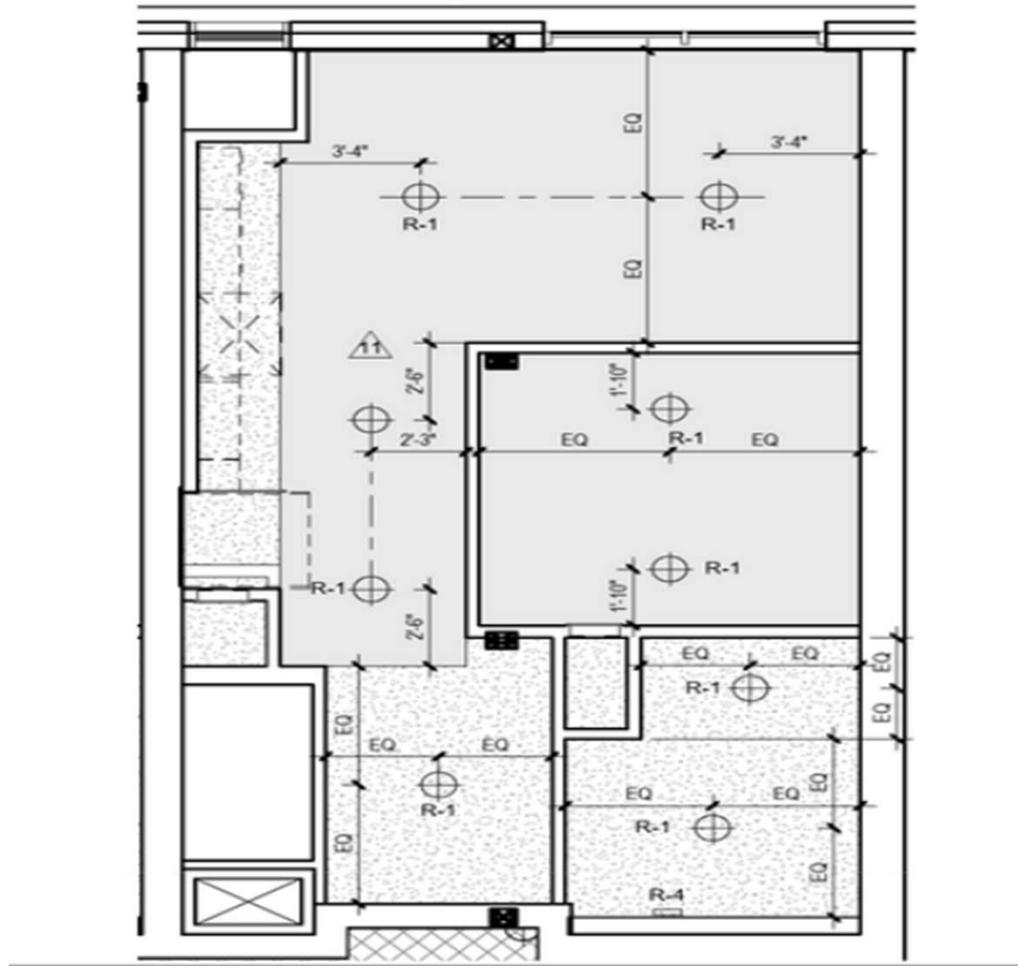

12  
A-413

**UNIT A1 RCP**

Scale: 1/4" = 1'-0"