


A5m1

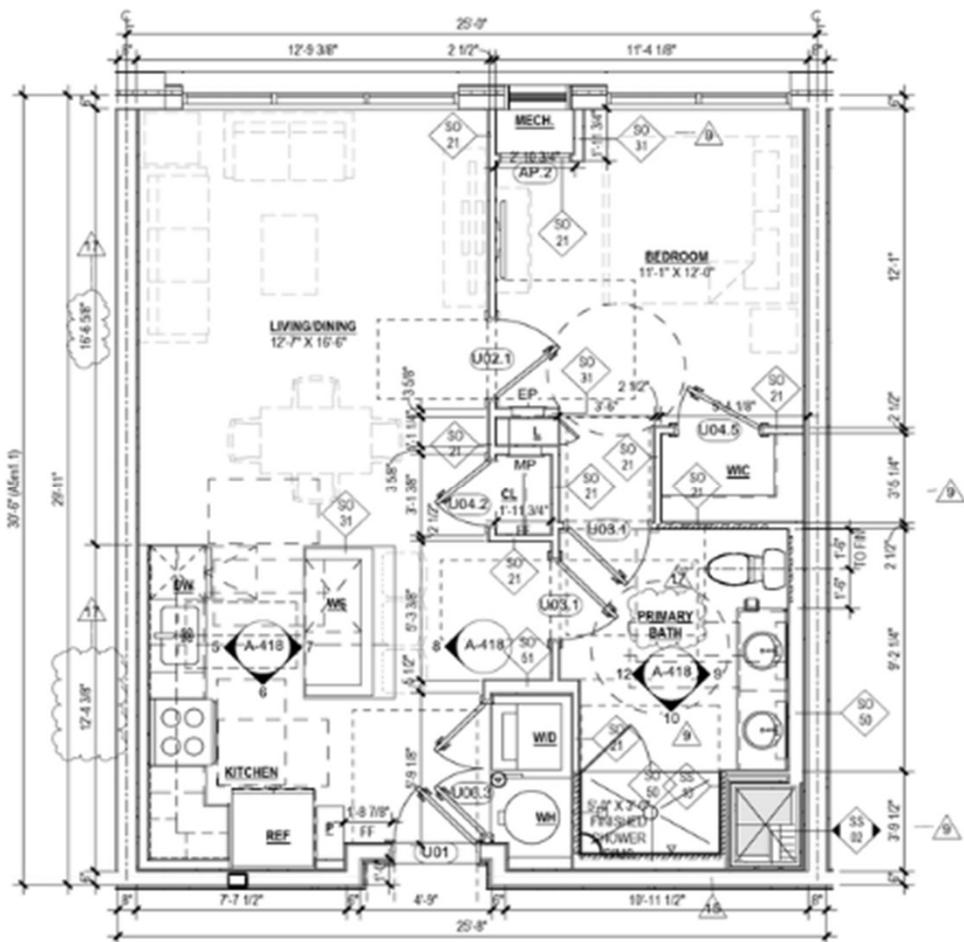

1  
A-418

### UNIT A5M1 PLAN

ASM1 TOTAL 51 UNIT

AREA


745 GSF


Scale: 1/4" = 1'-0"


ASM1.1 TOTAL 16 UNIT


AREA


756 GSF

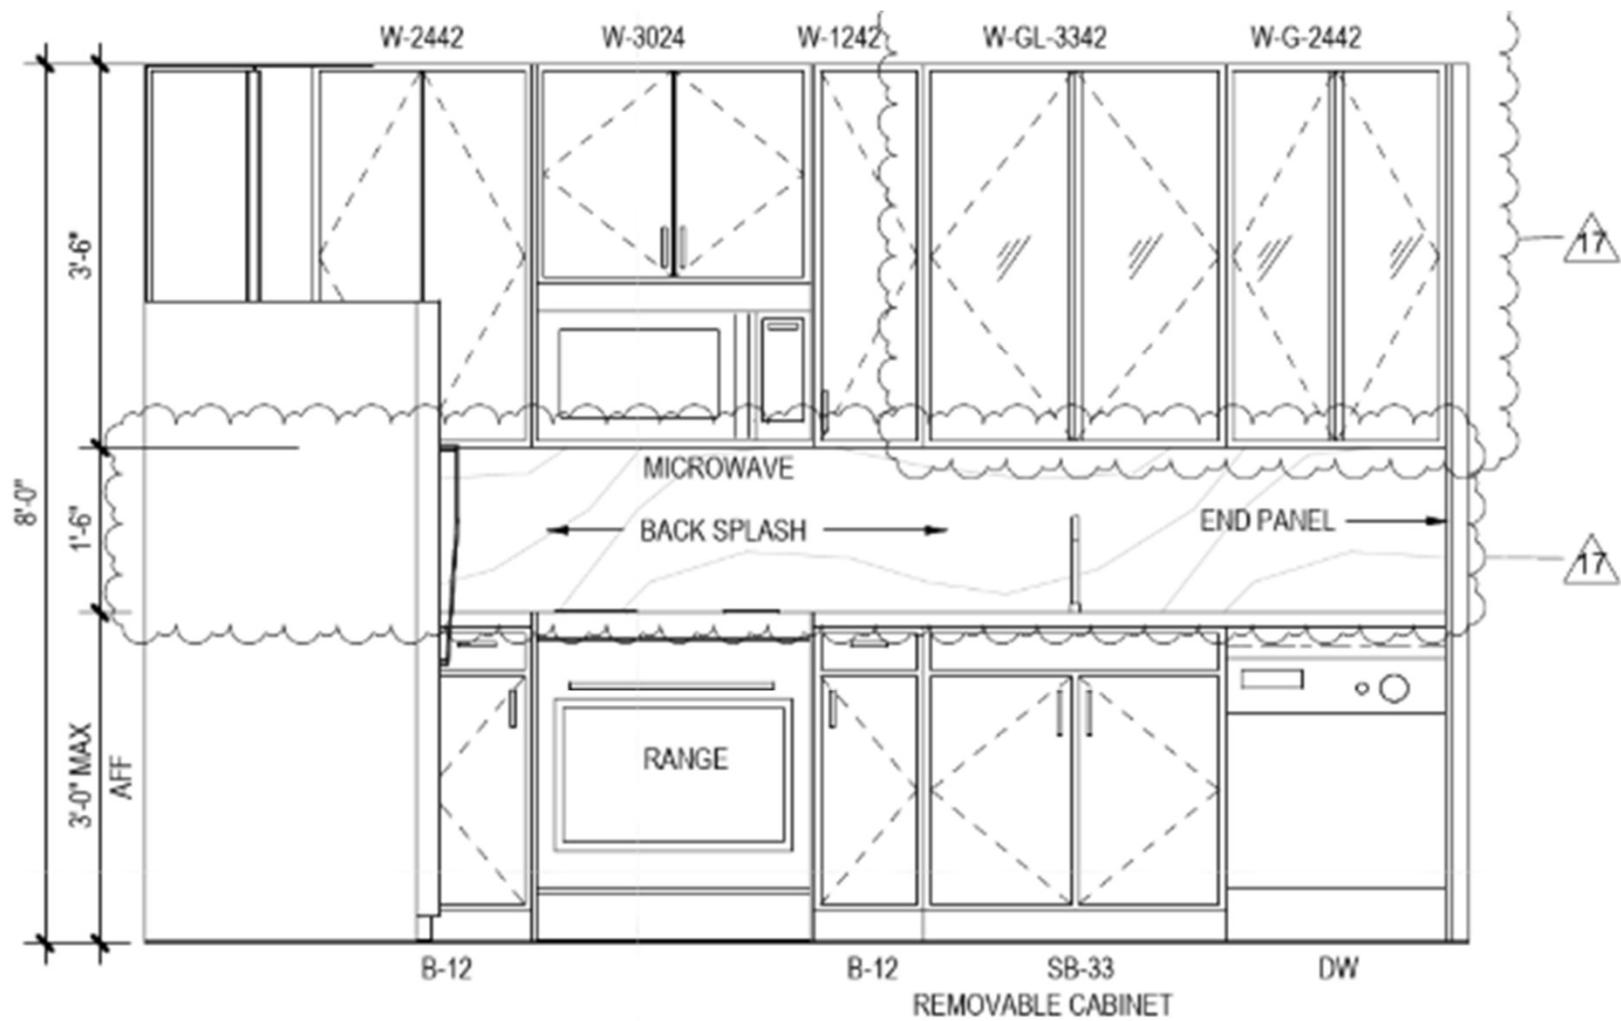


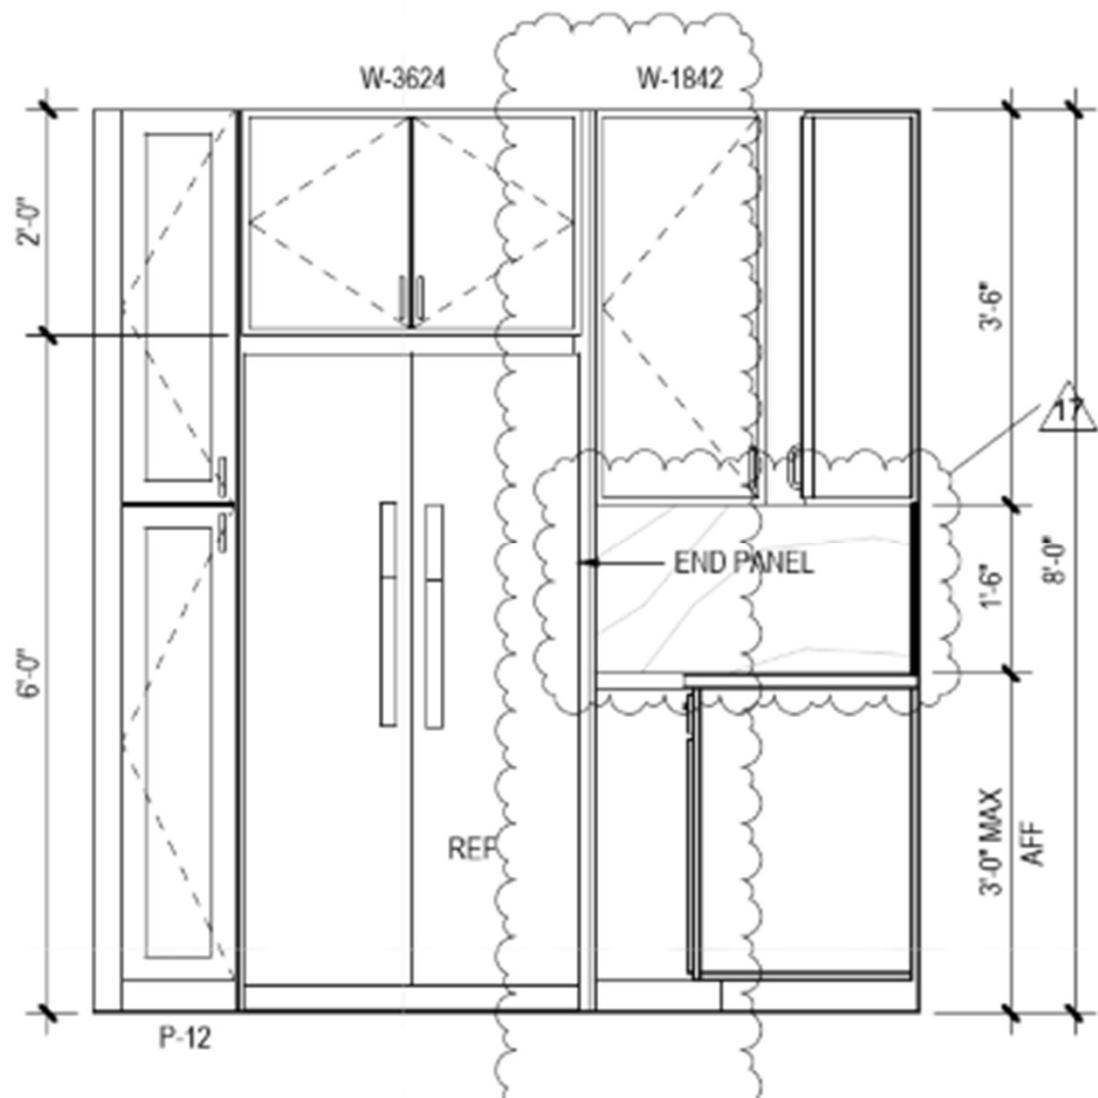


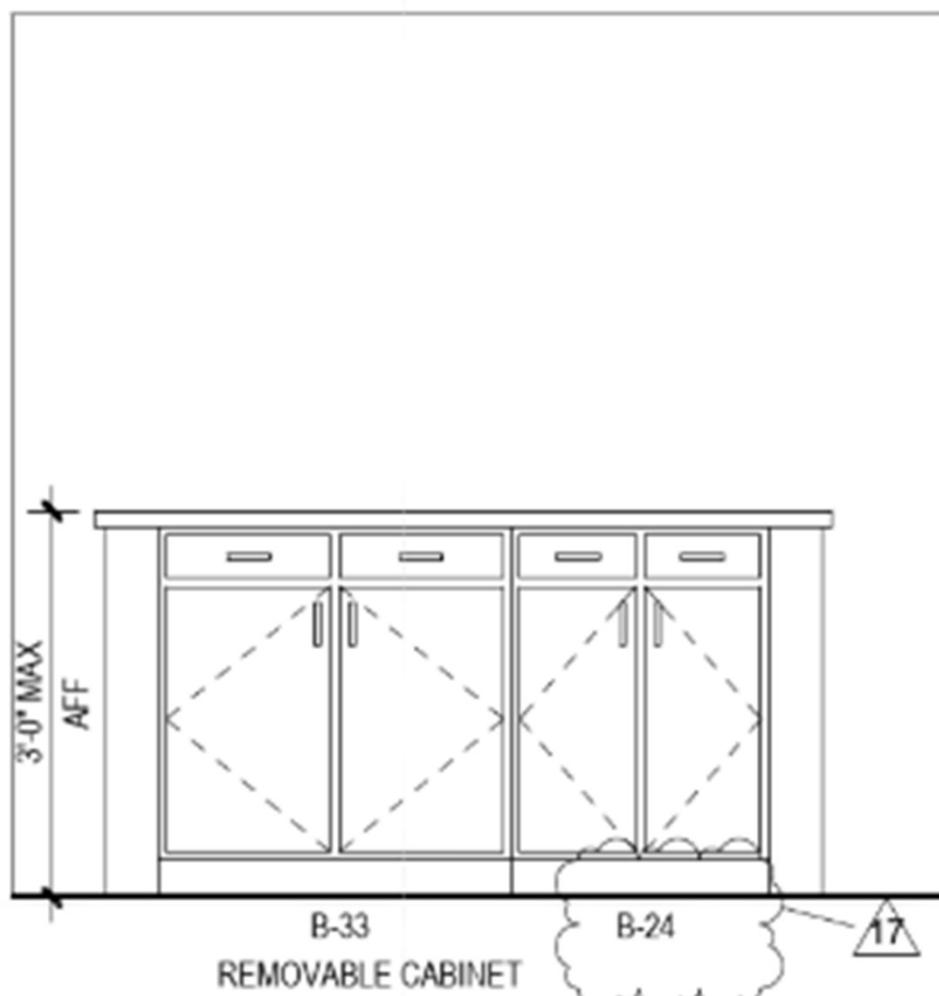


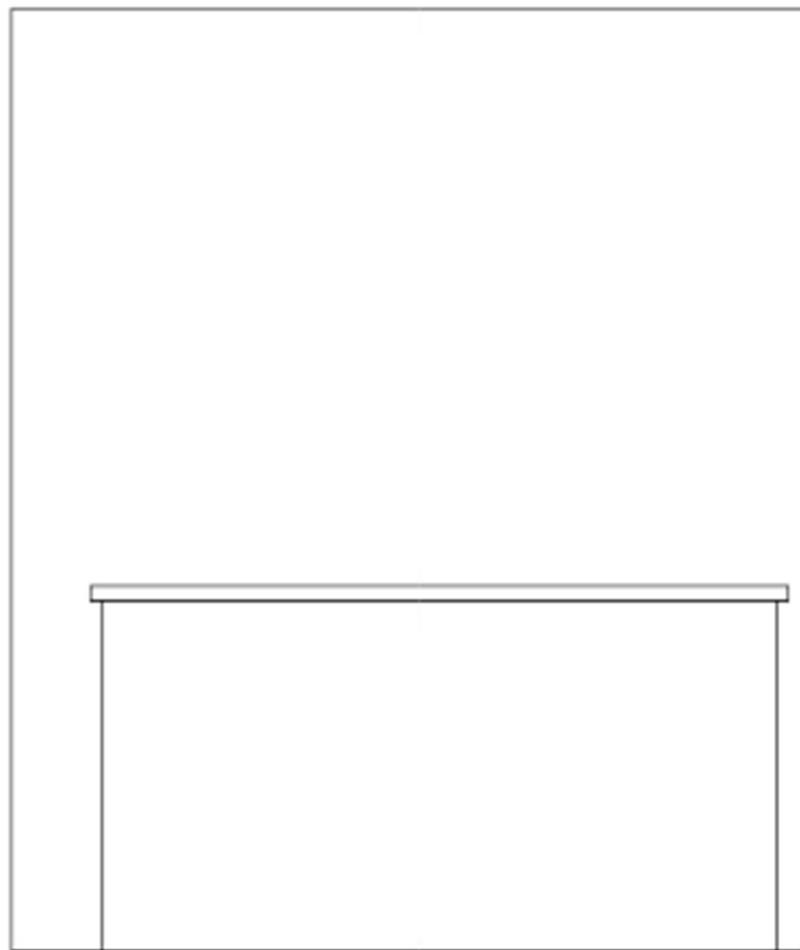


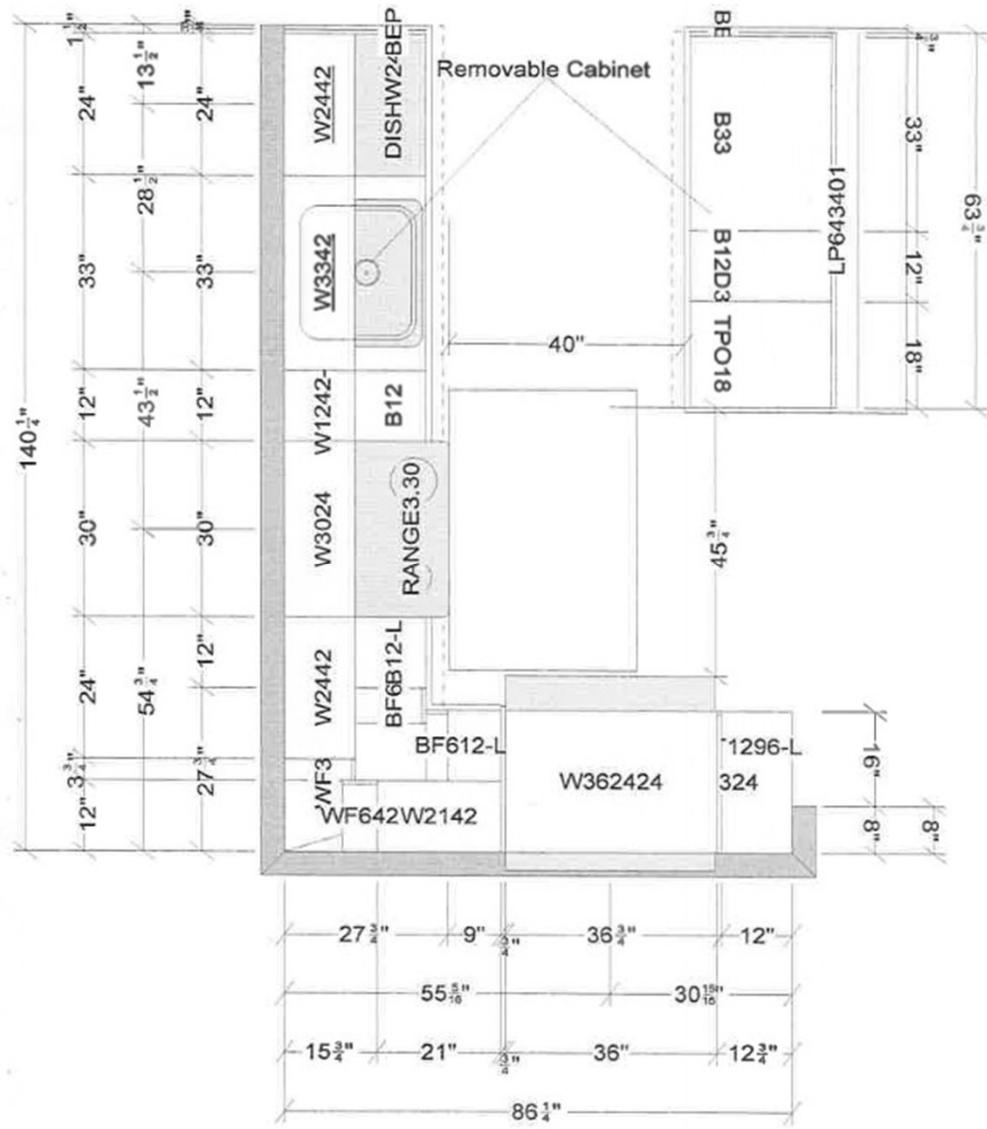

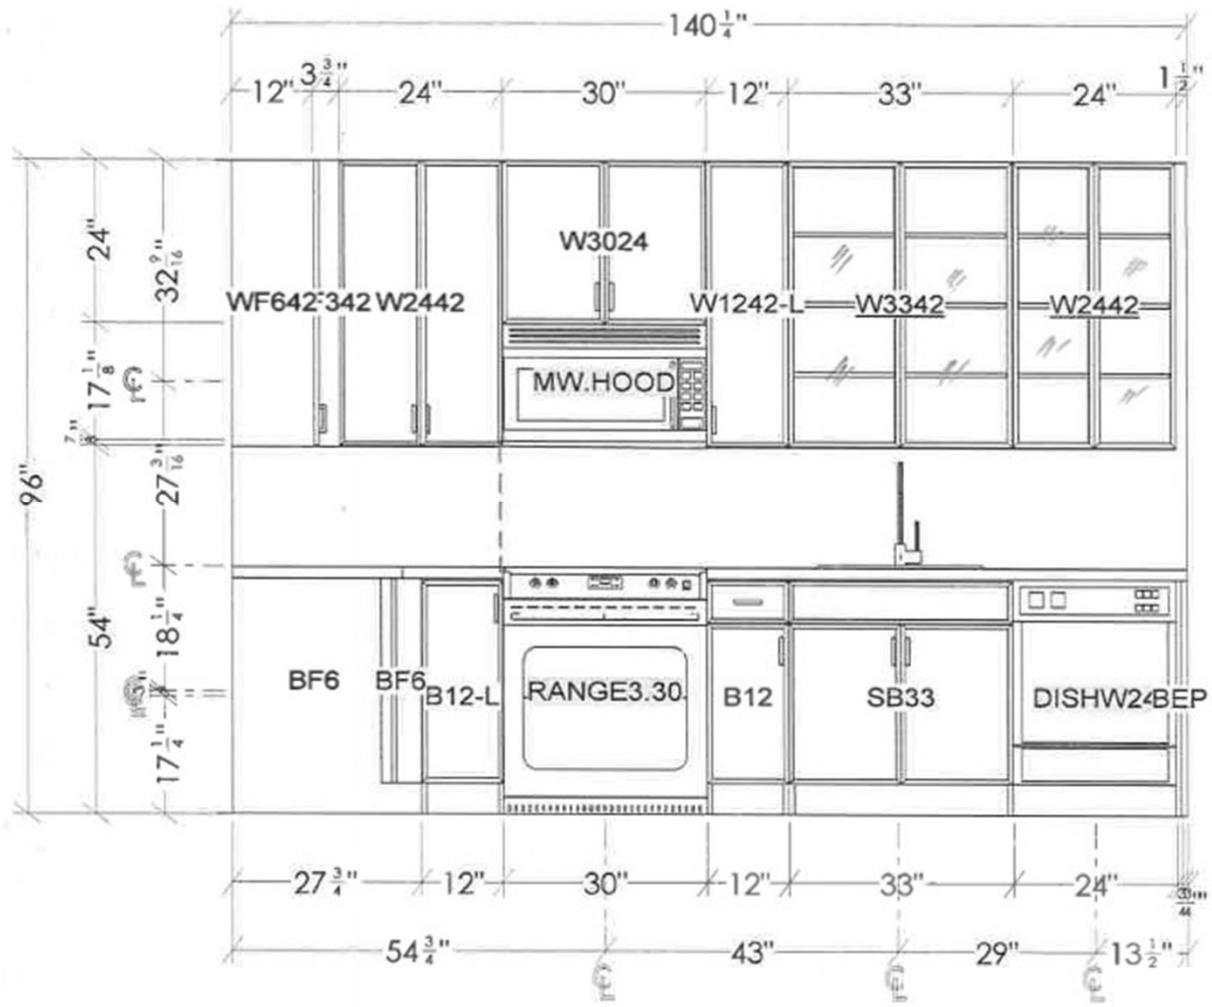


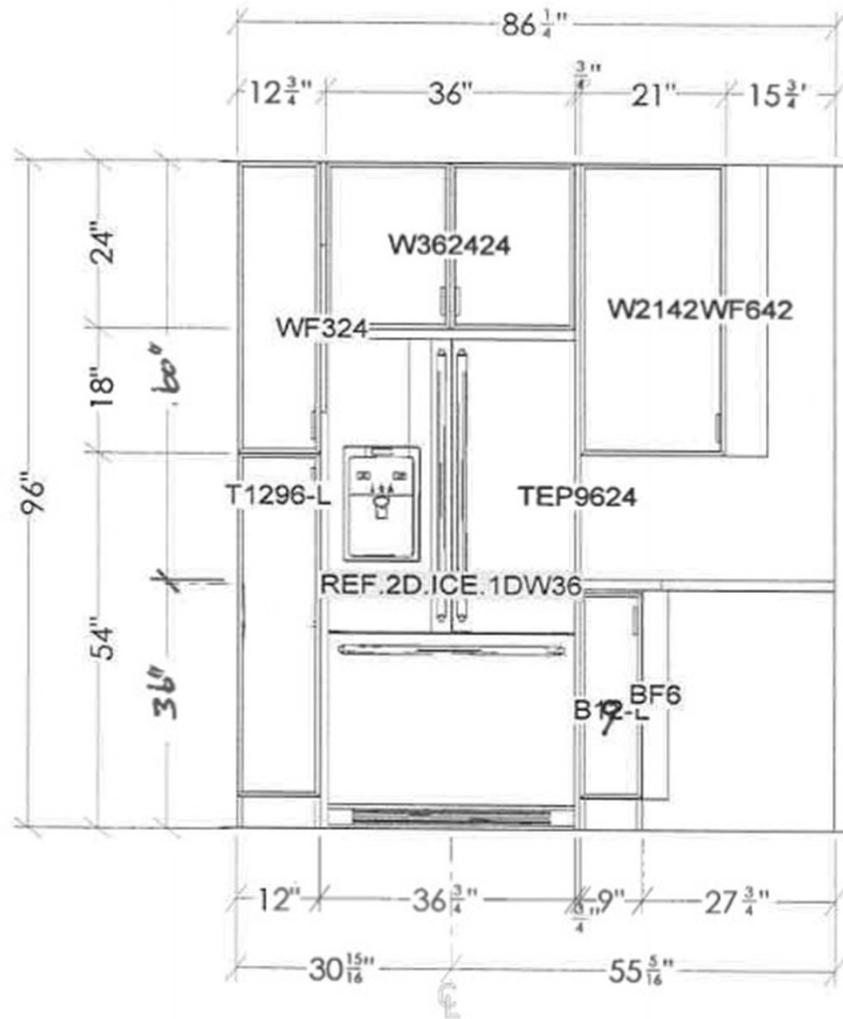


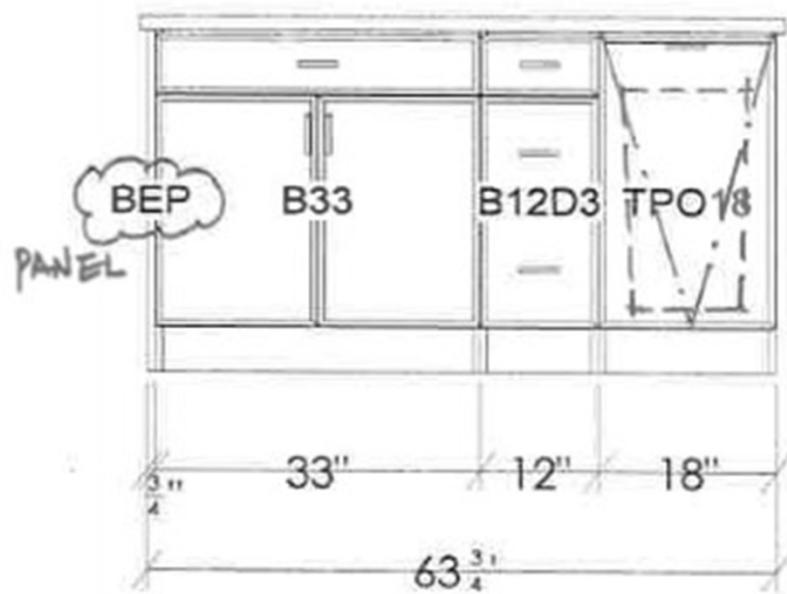


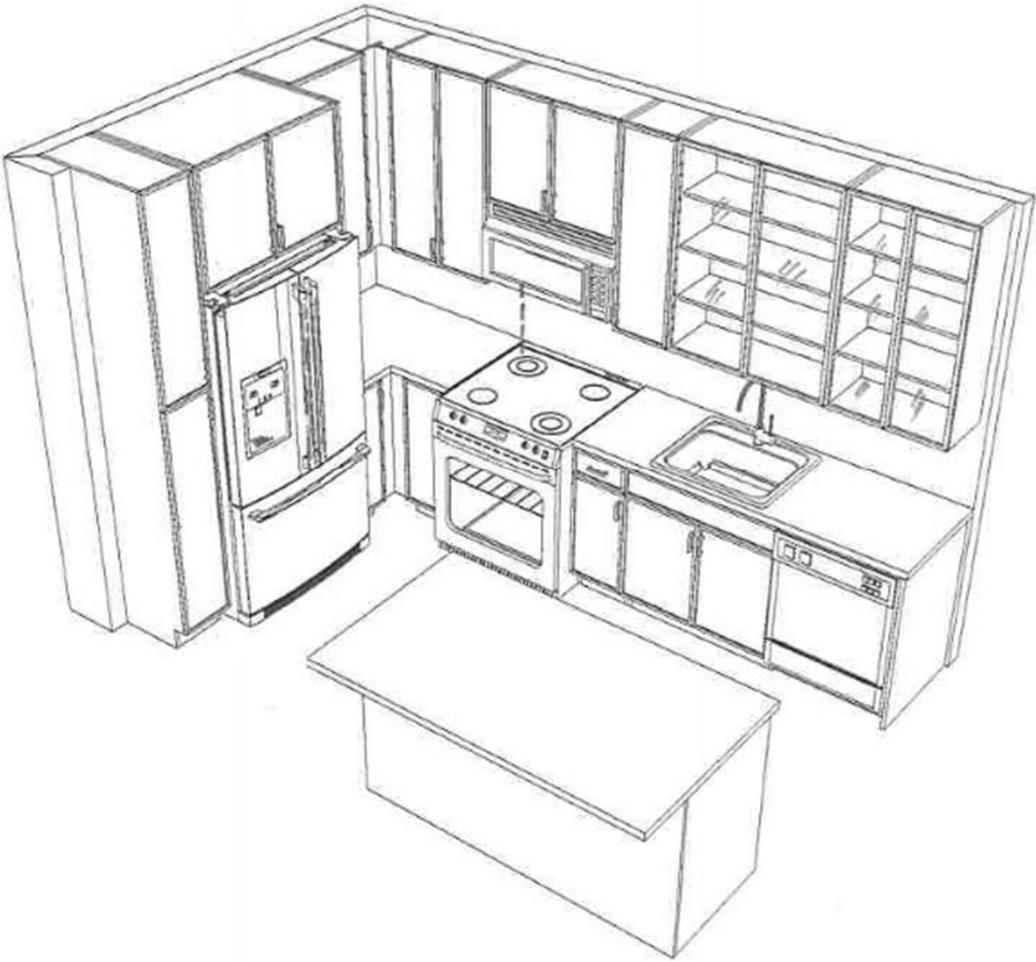




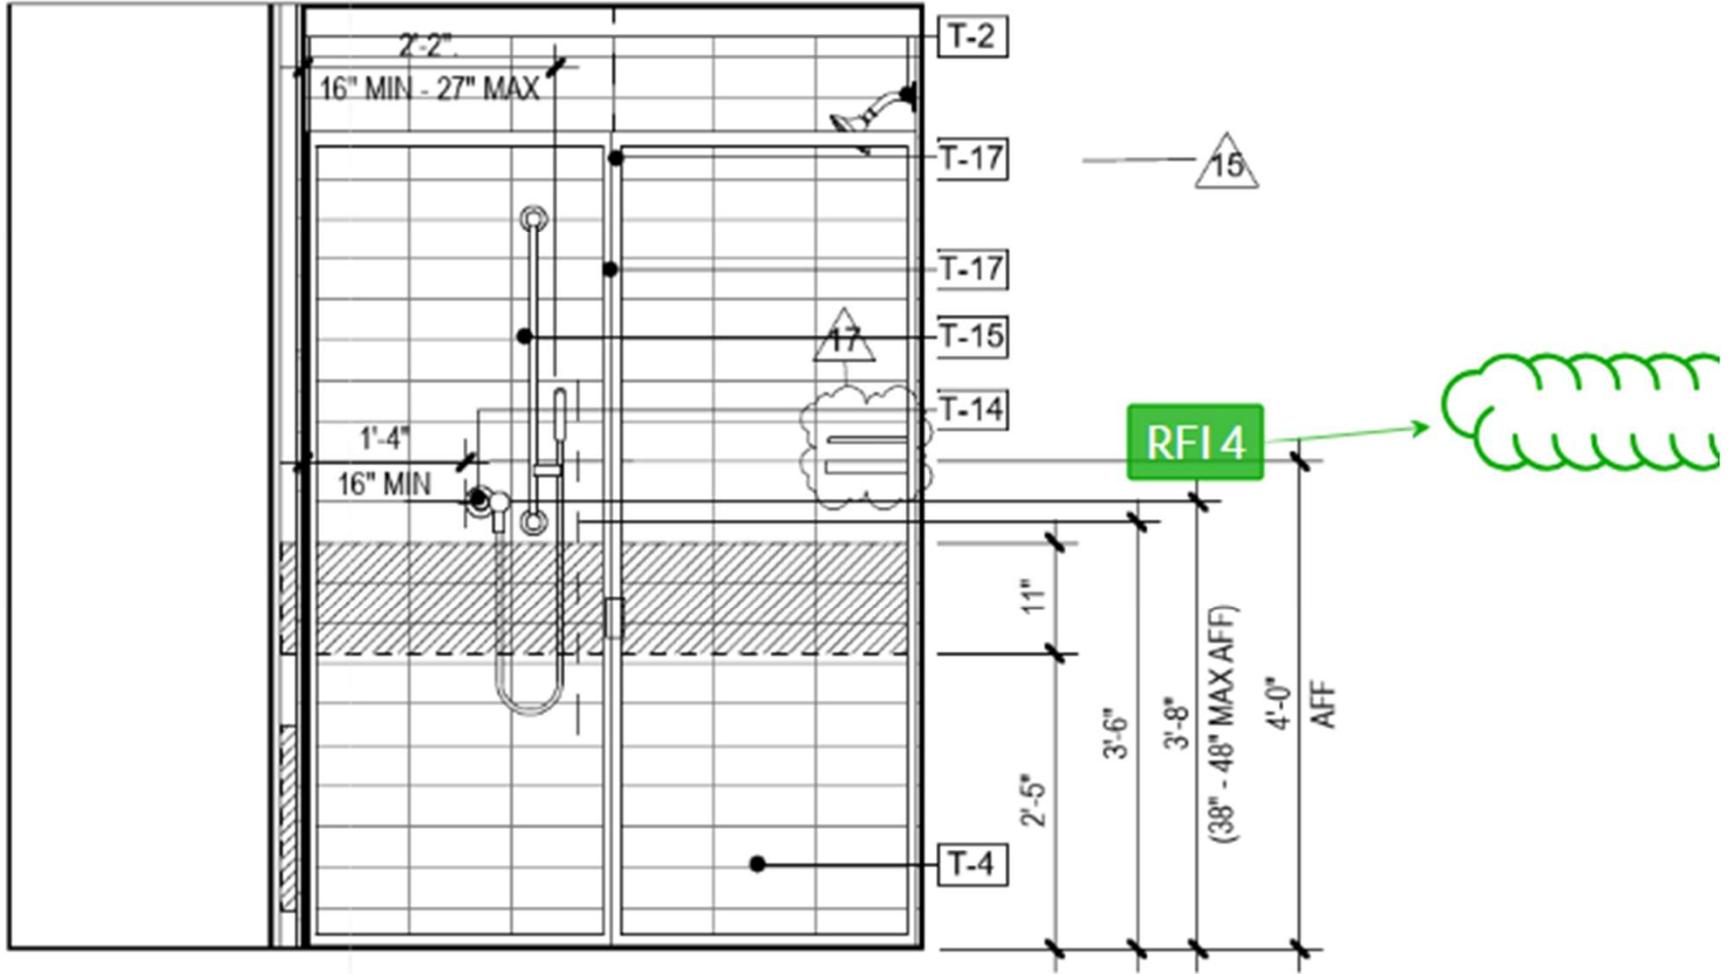

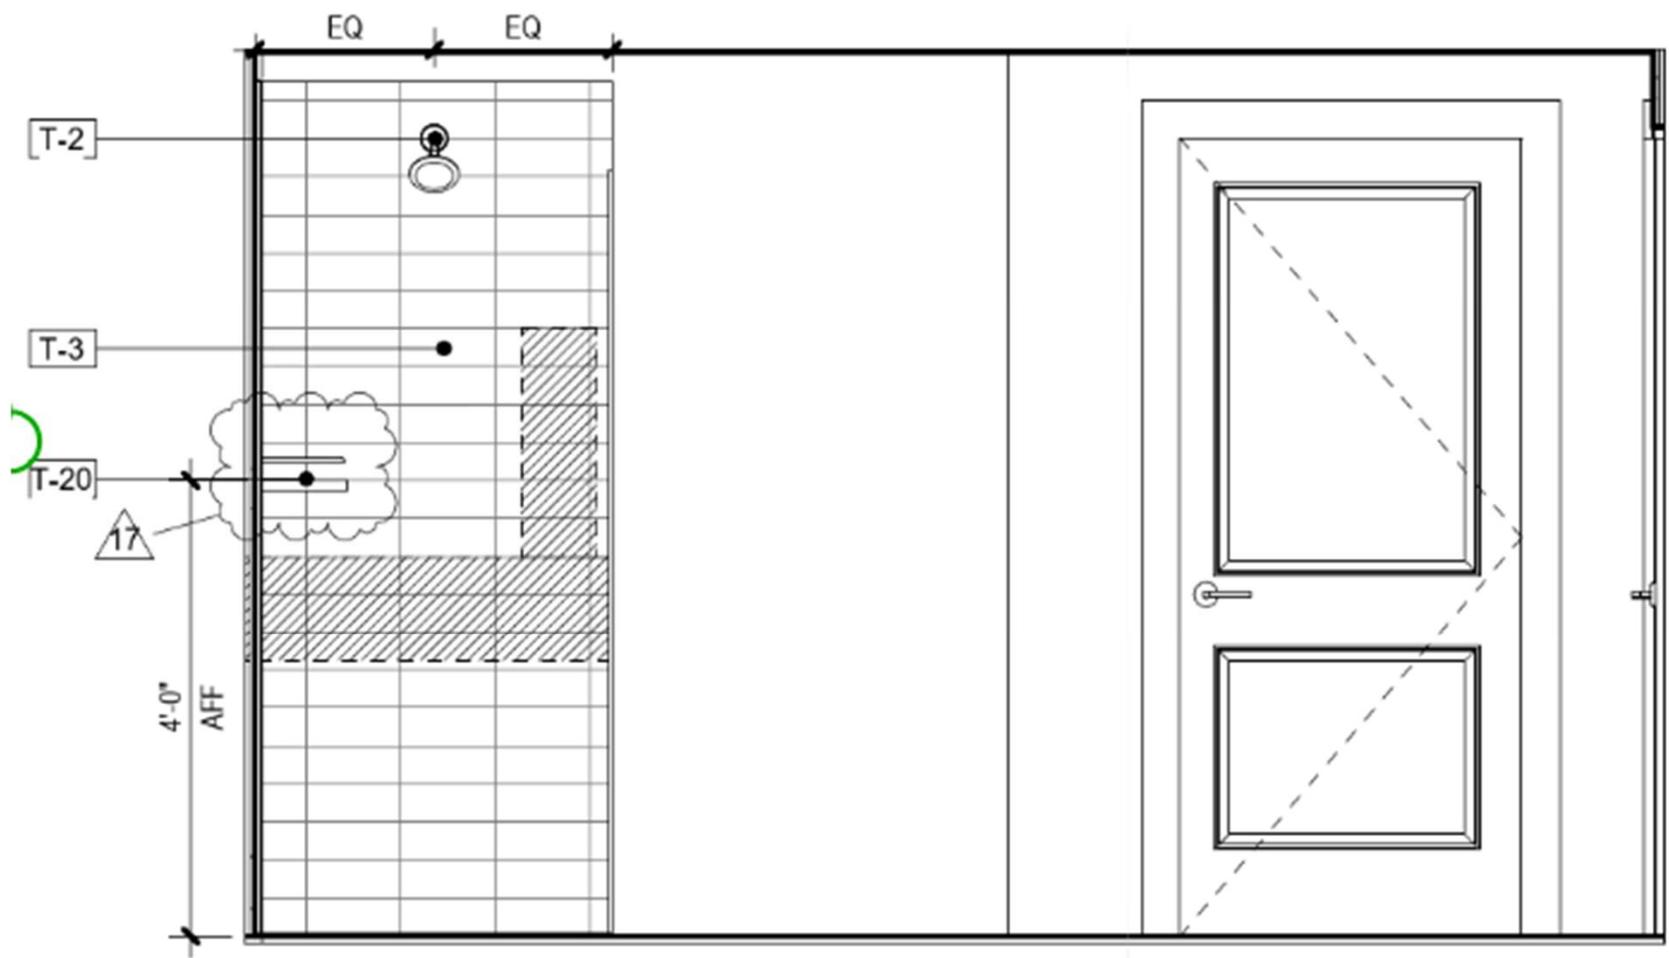


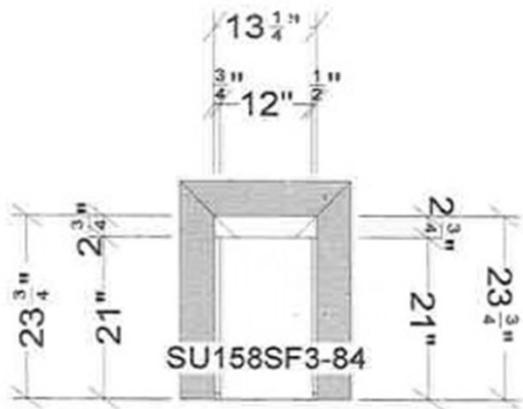




Hallway Linen Cabinet  
Flat Door with White Matt Color

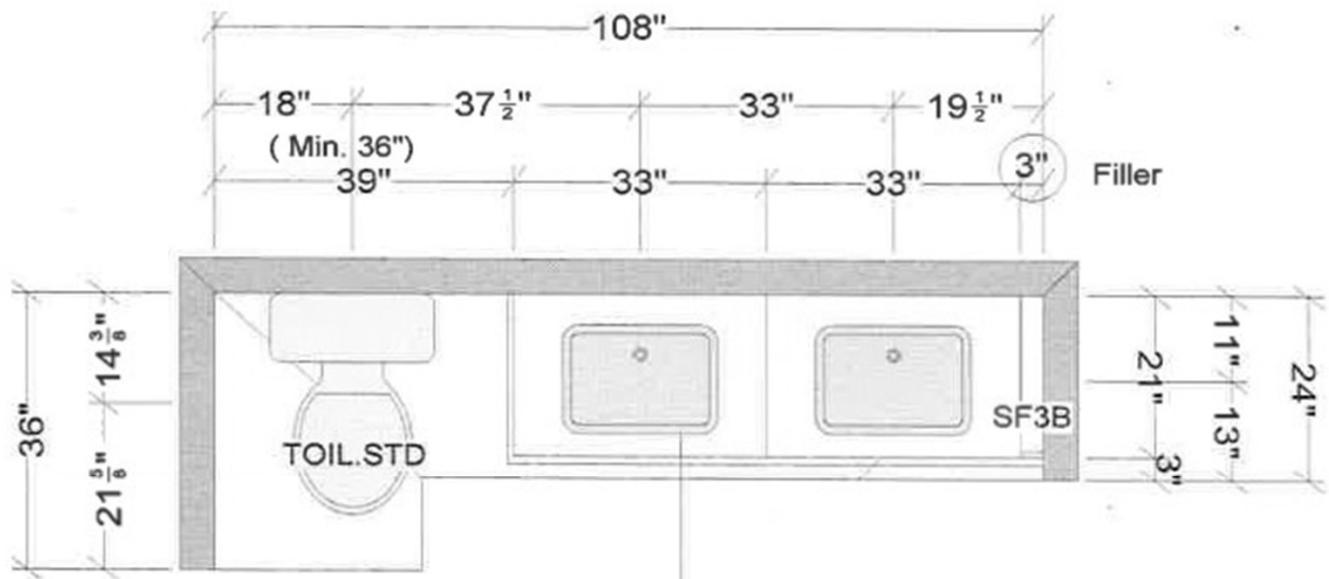


Removable Cabinet

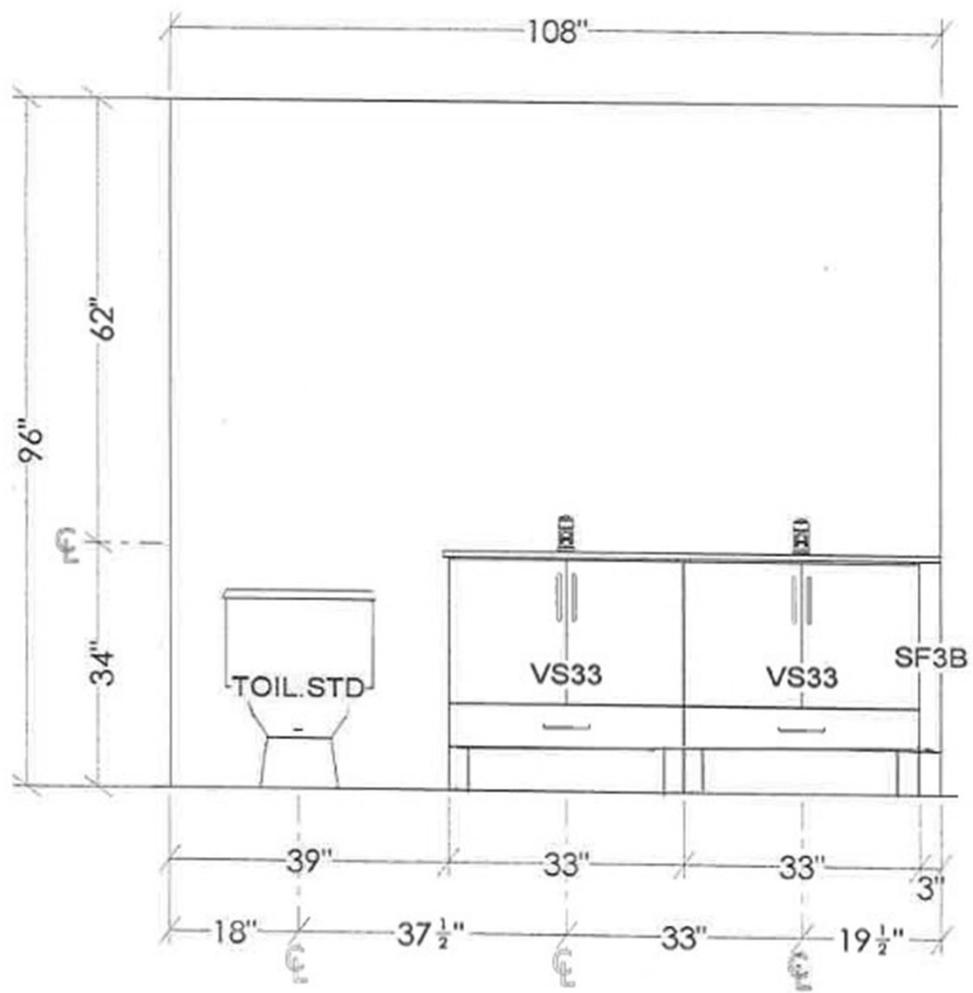

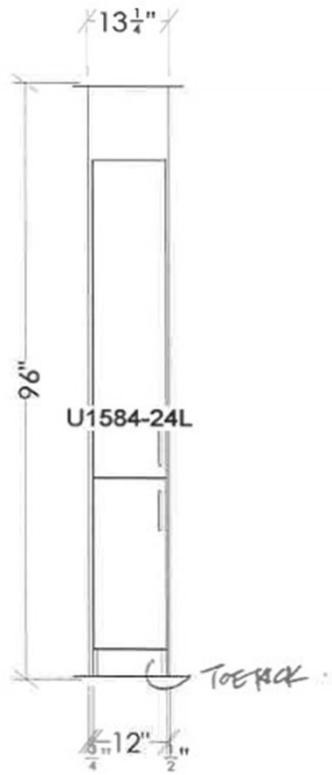

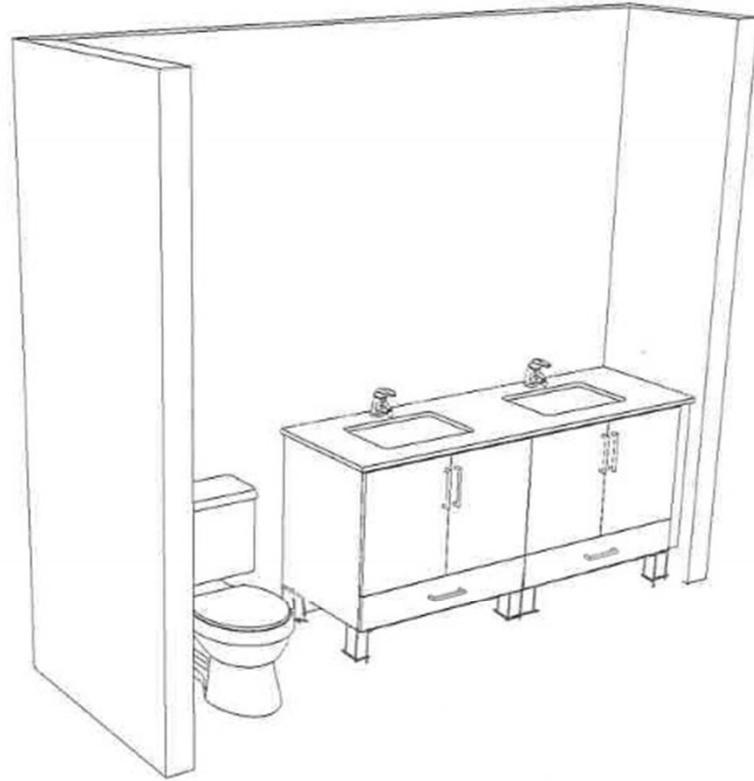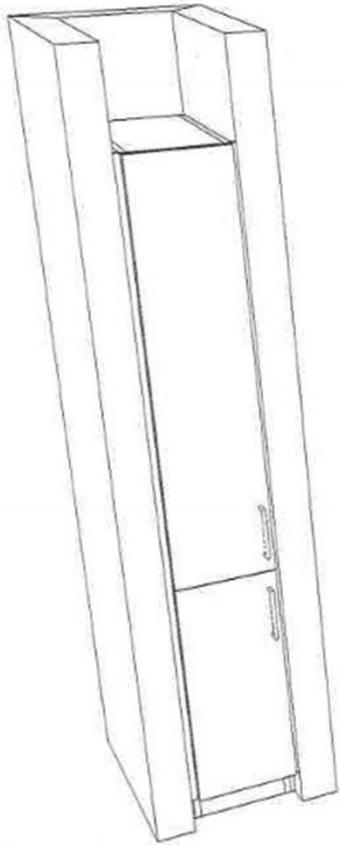

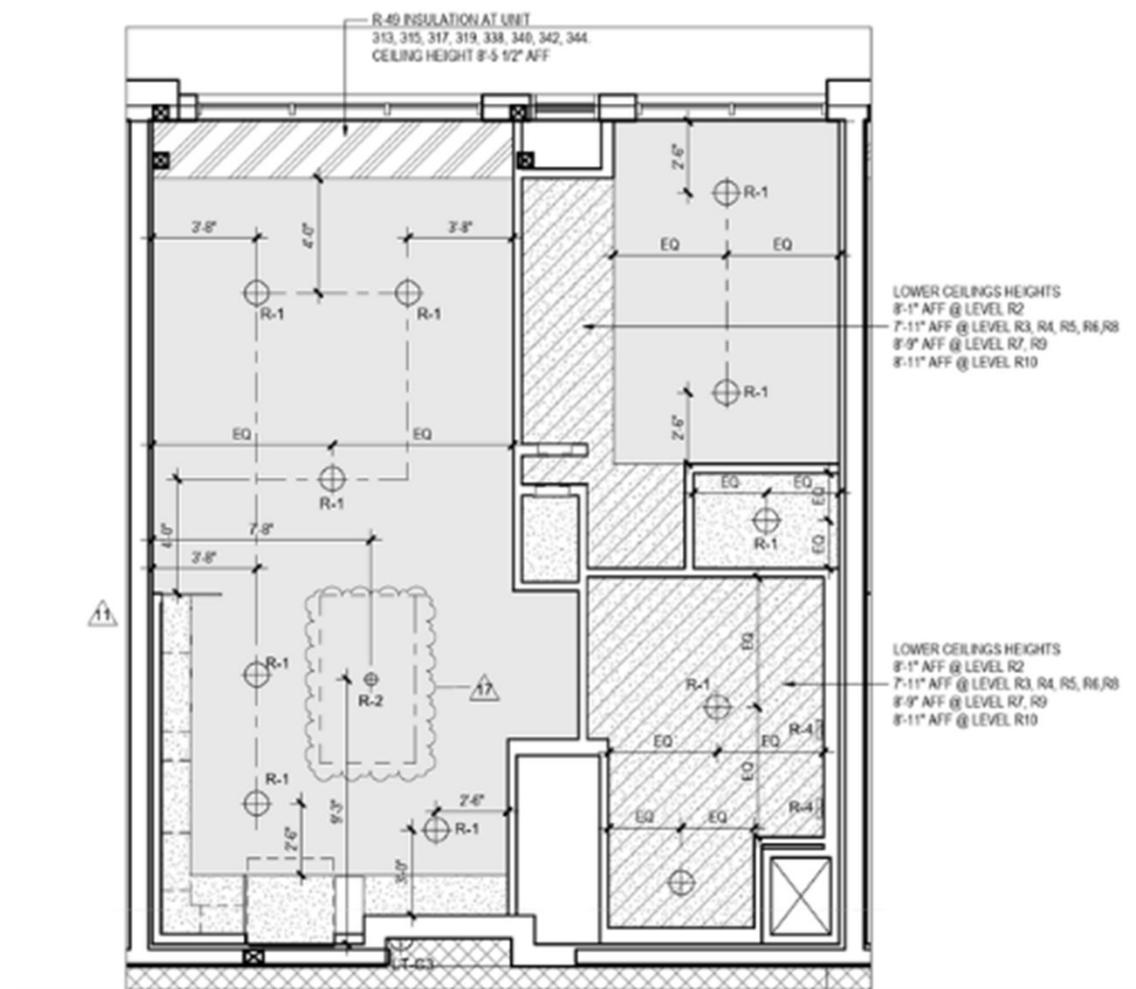

3 UNIT A5M1 RCP  
A-418 Scale: 1/4" = 1'-0"