



A5m2

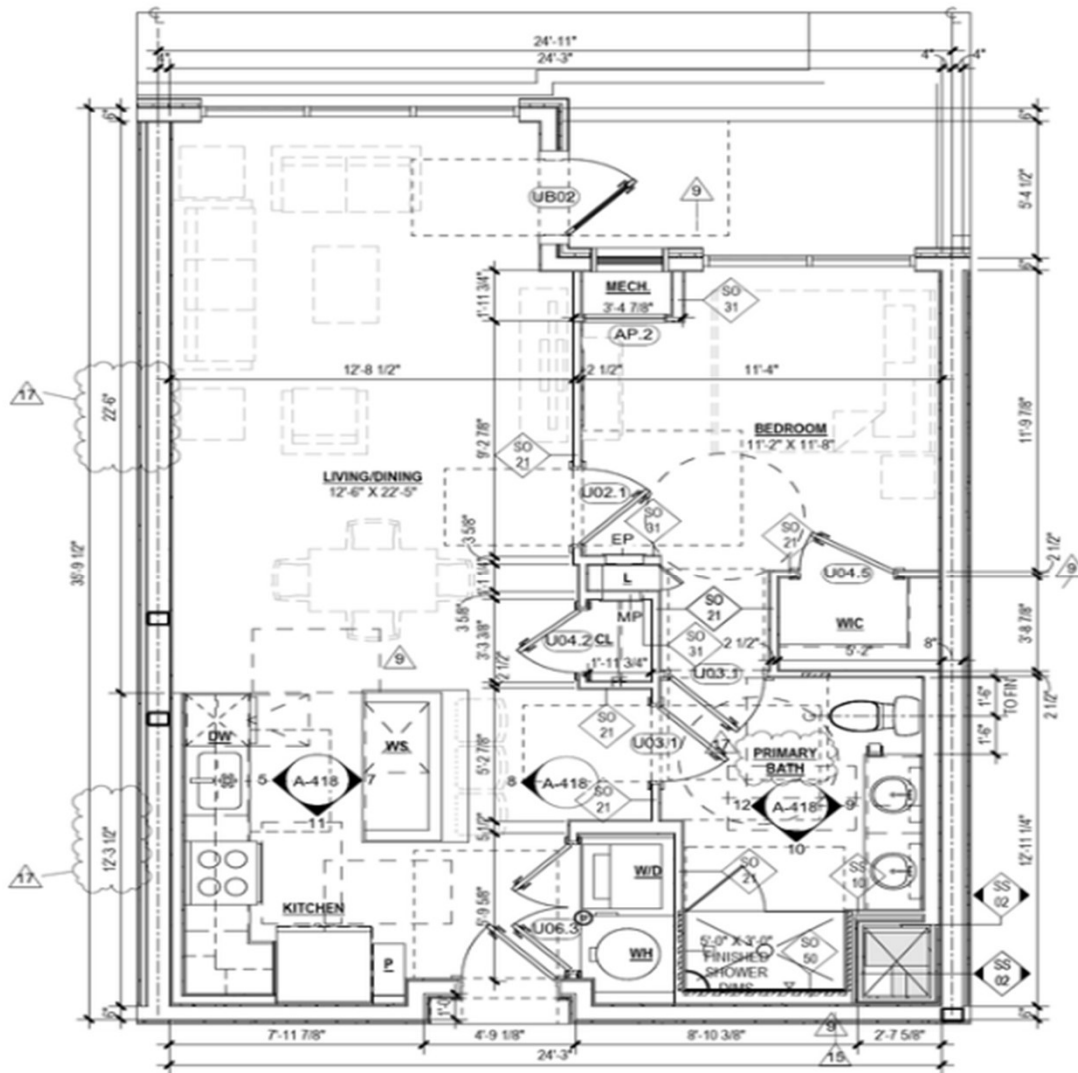


2
A-418
UNIT A5M2 PLAN

TOTAL 1 UNIT	AREA	816 GSF
--------------	------	---------

 Scale: 1/4" = 1'-0"

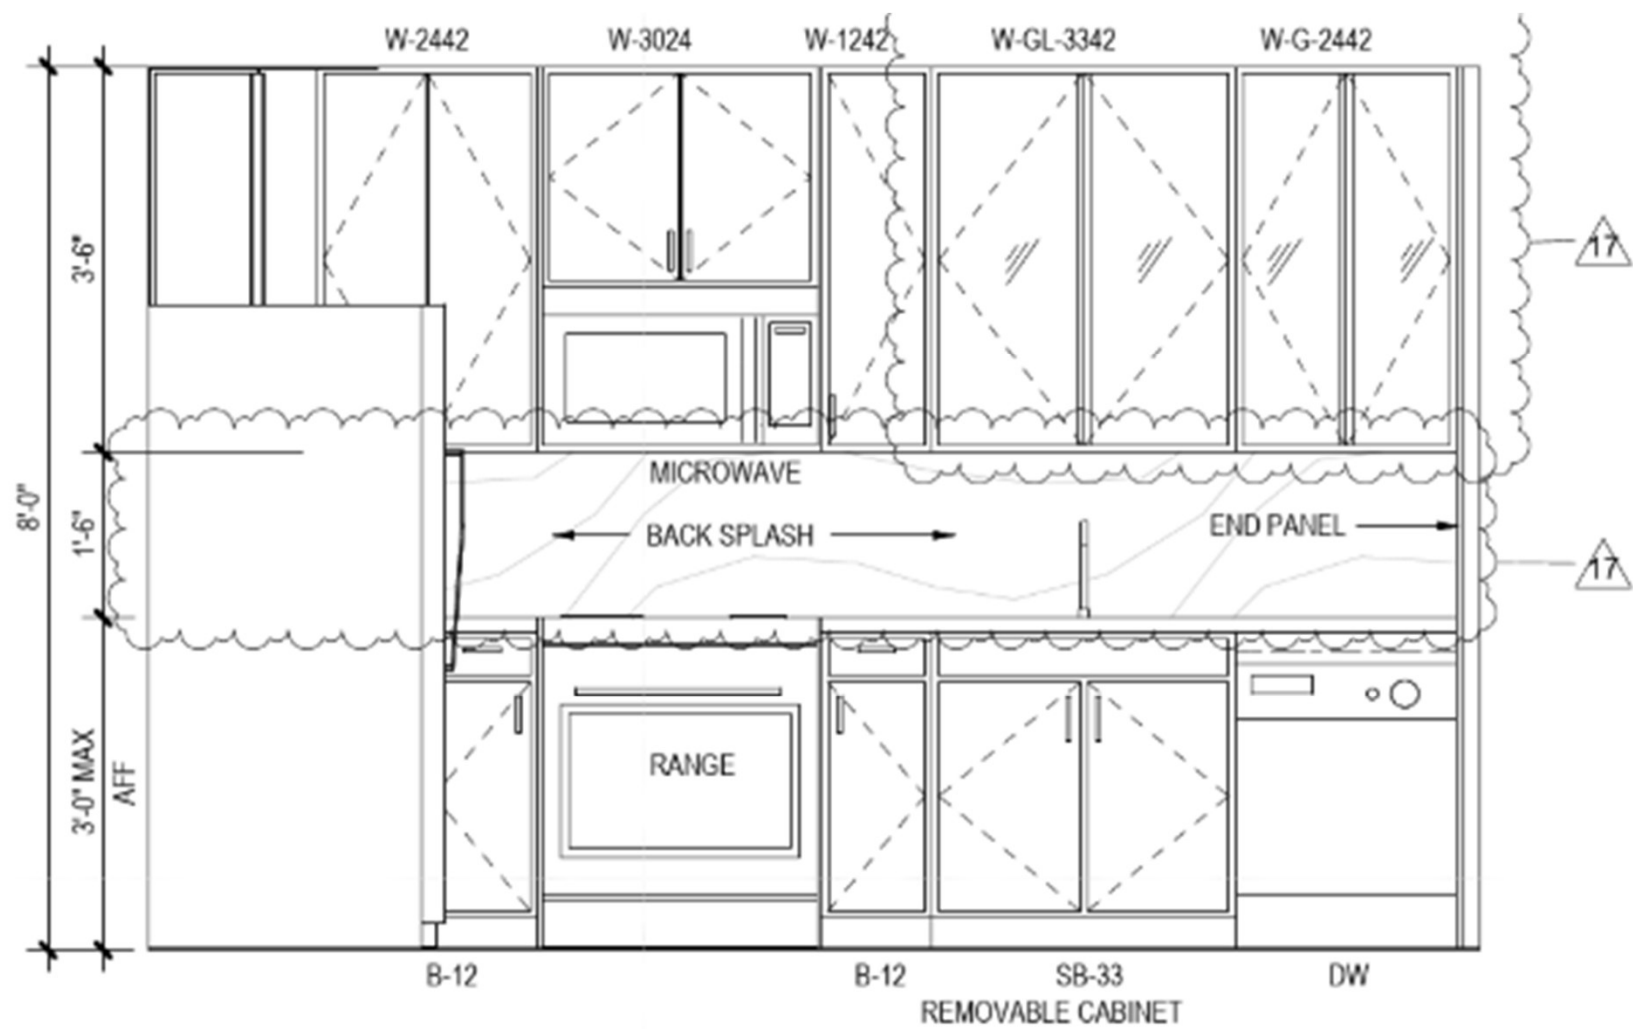


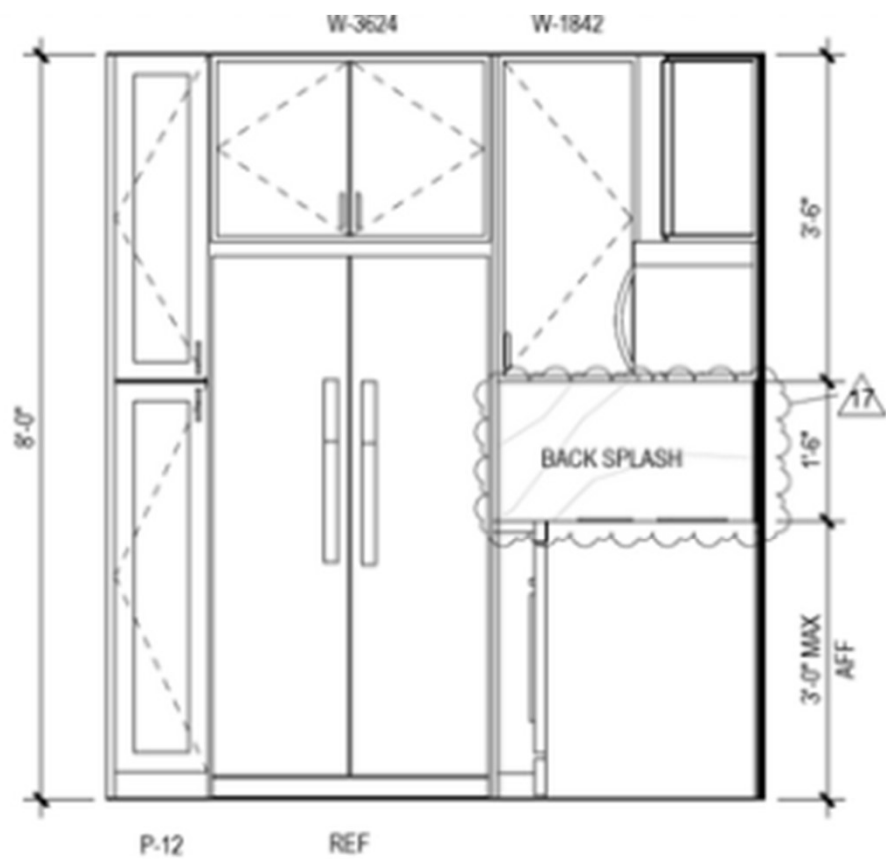



11
A-418


UNIT A5M2 - KITCHEN - ELEV 2


Scale: 1/2" = 1'-0"

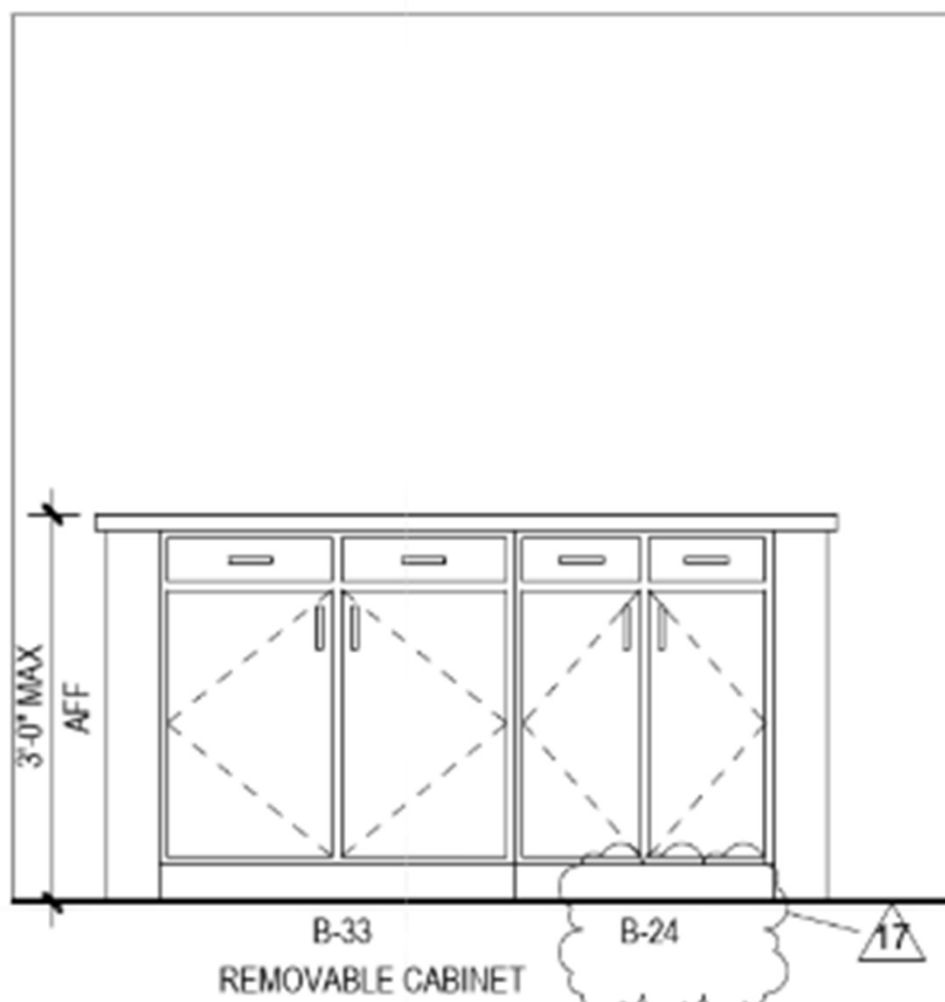


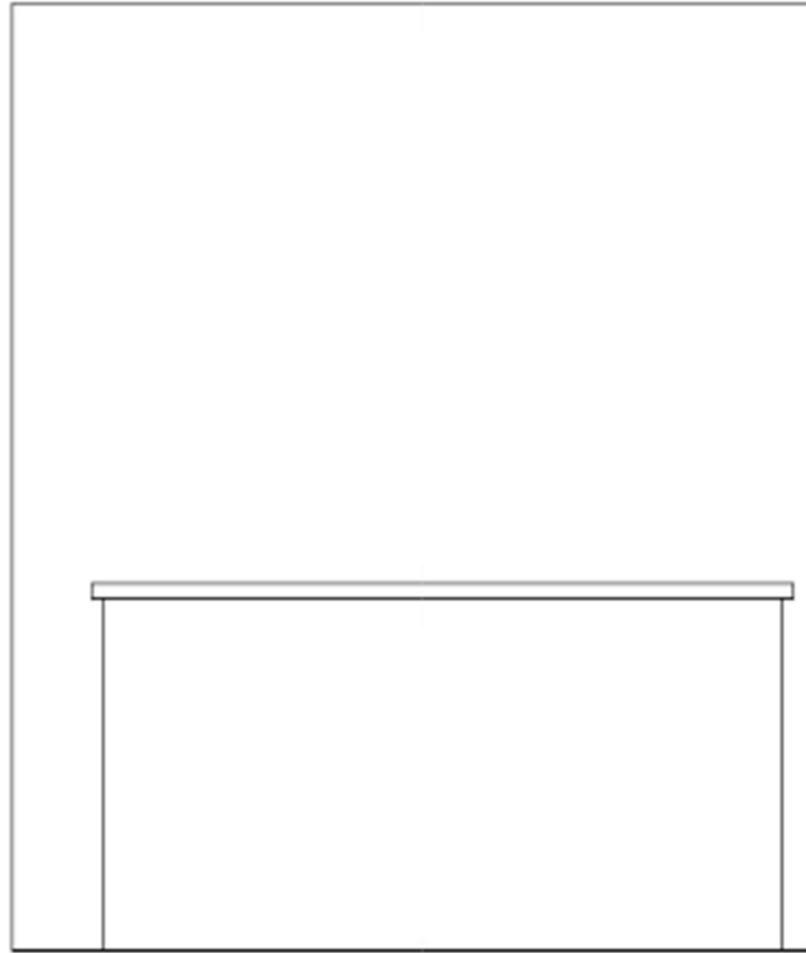


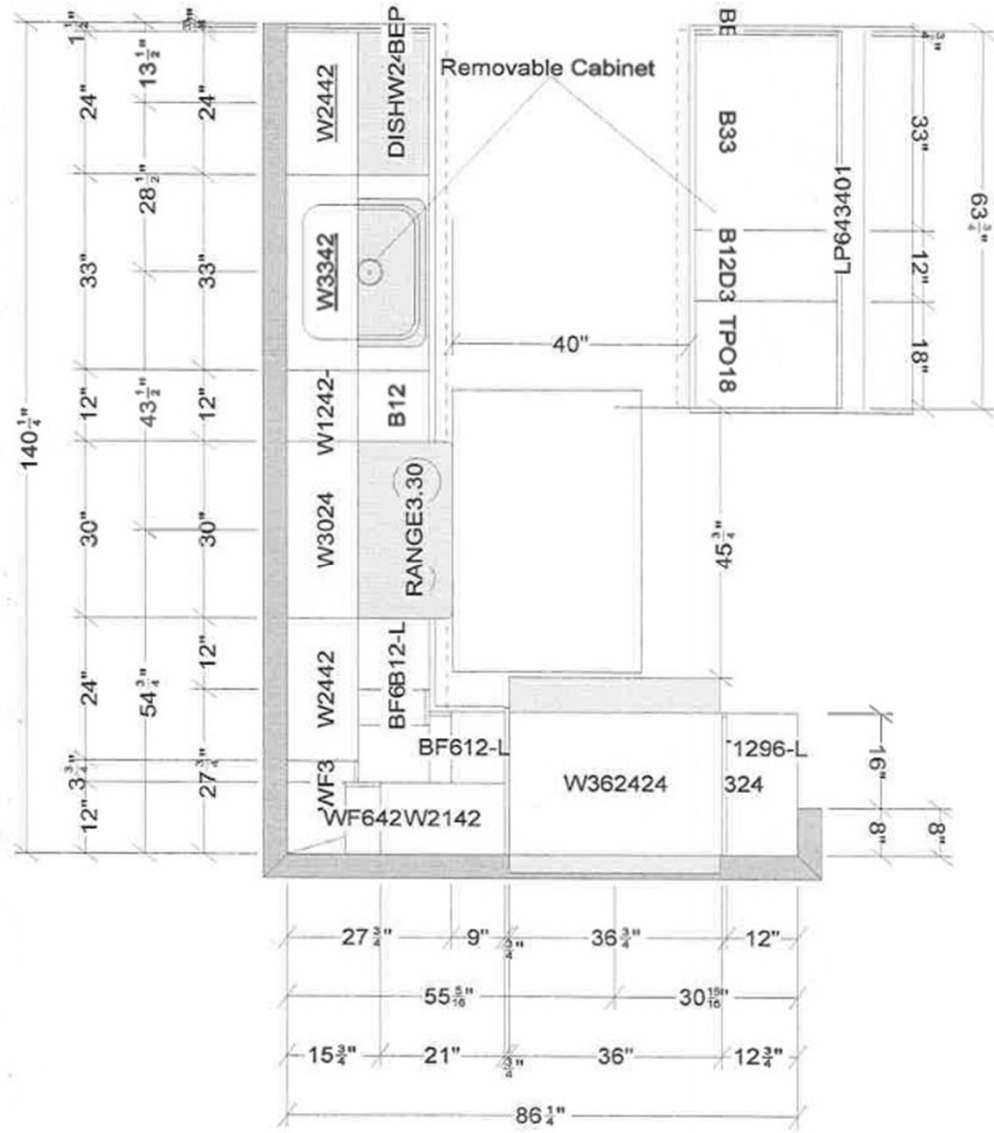


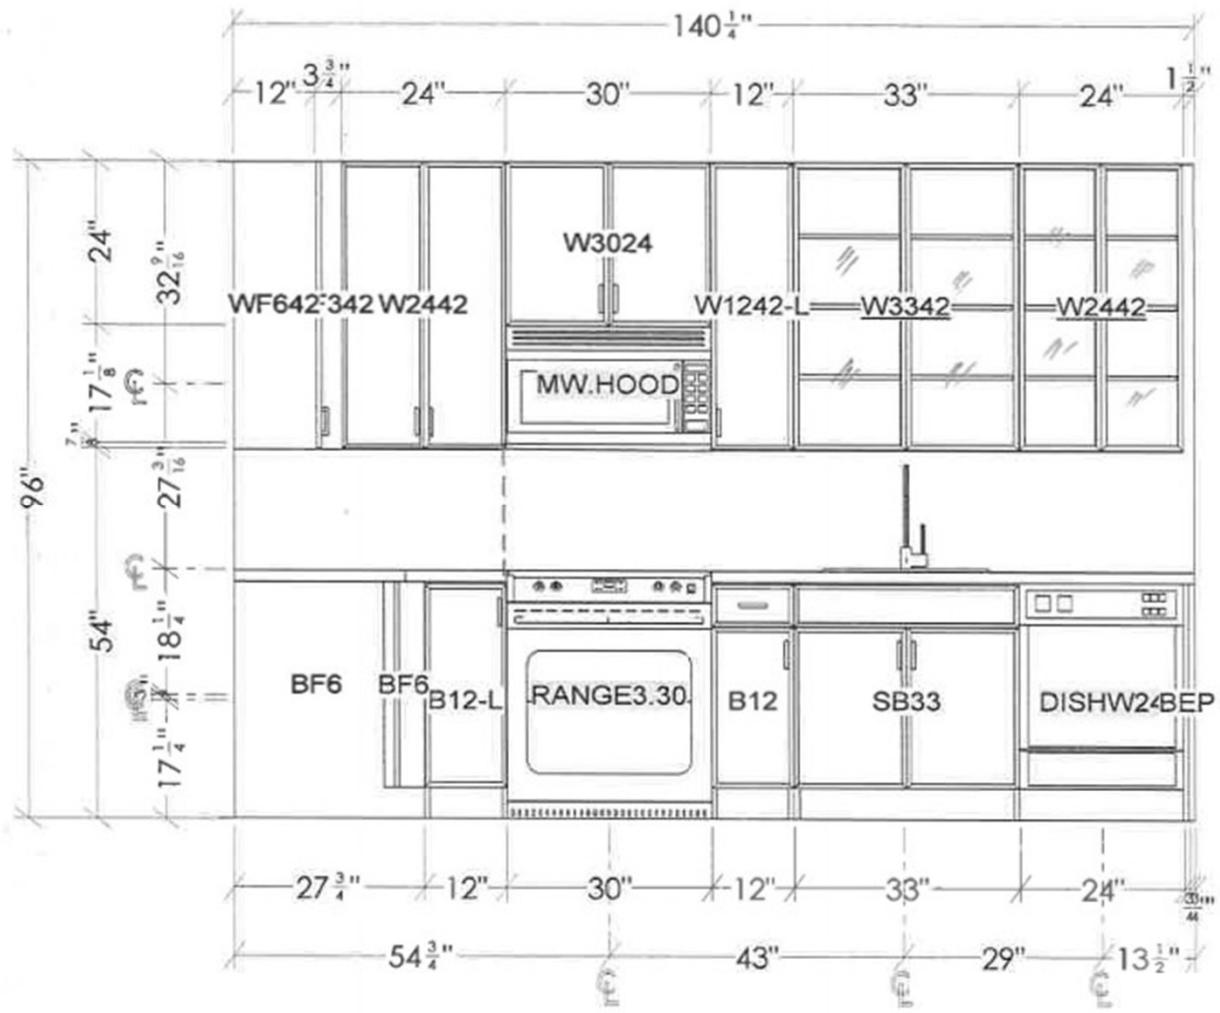


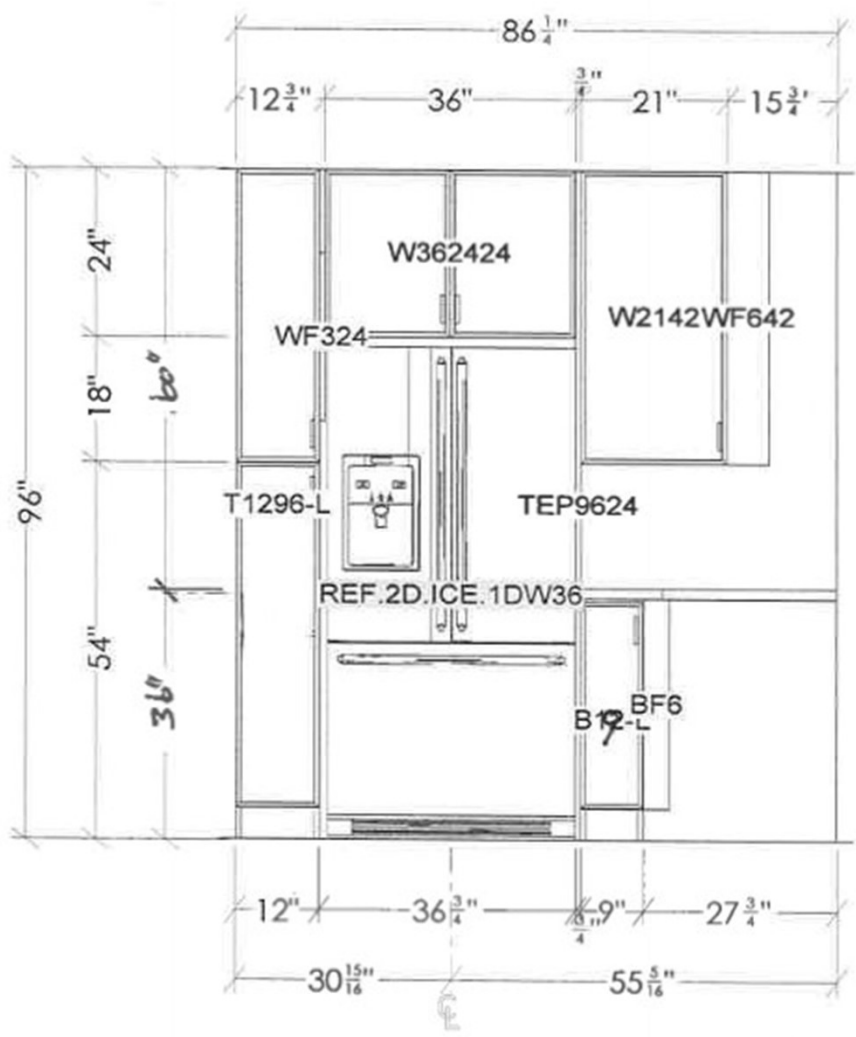


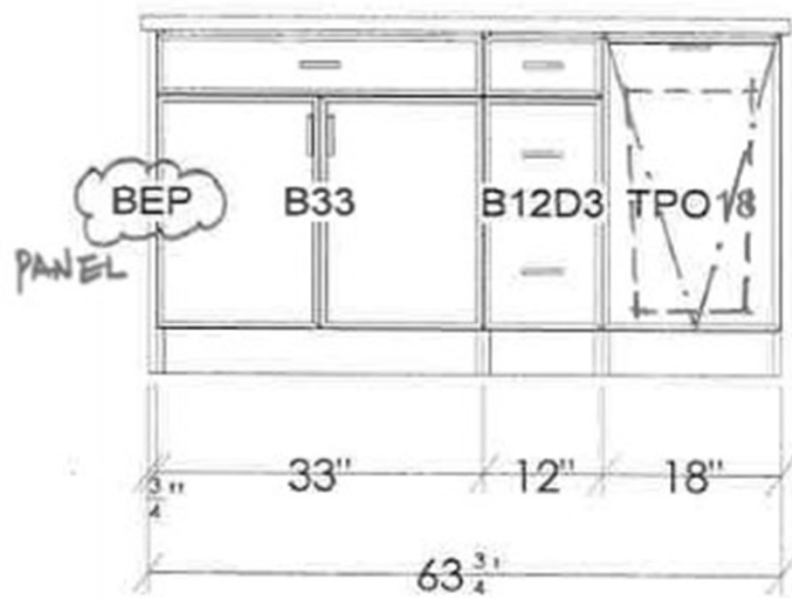


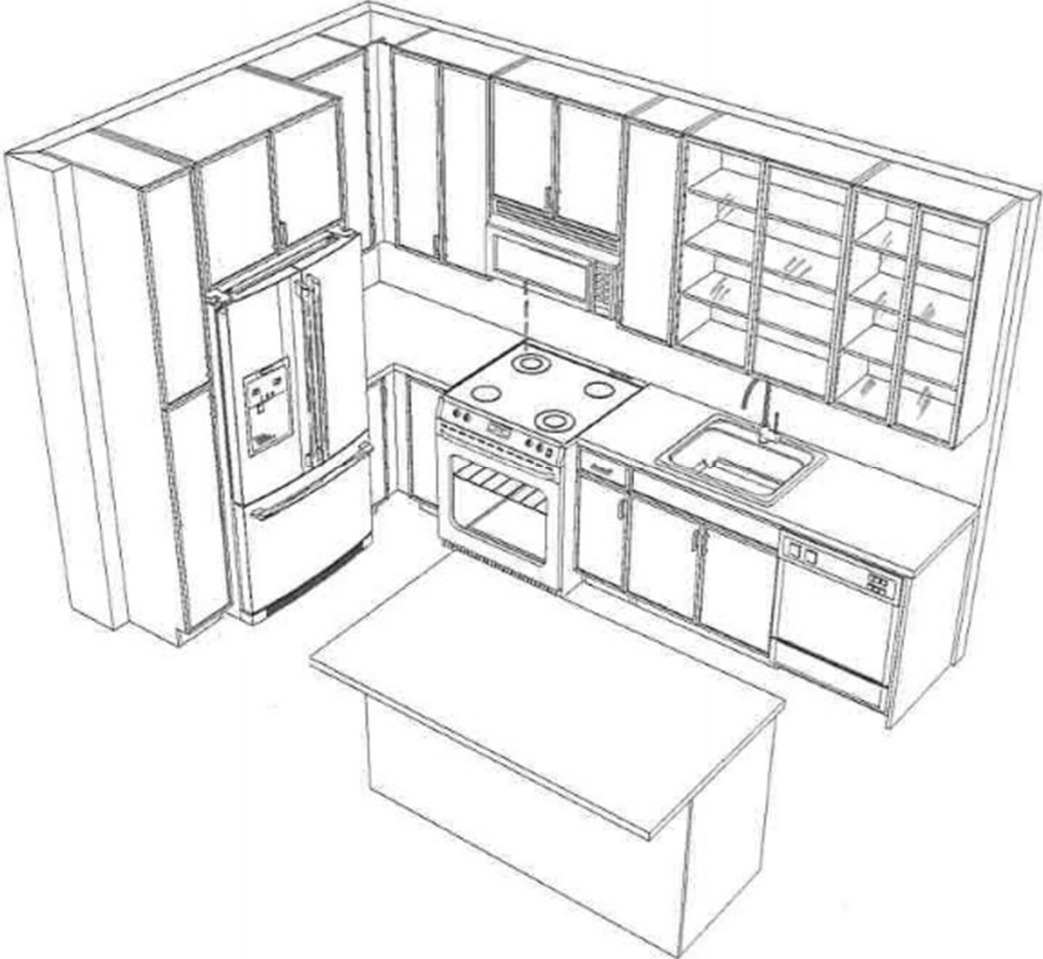

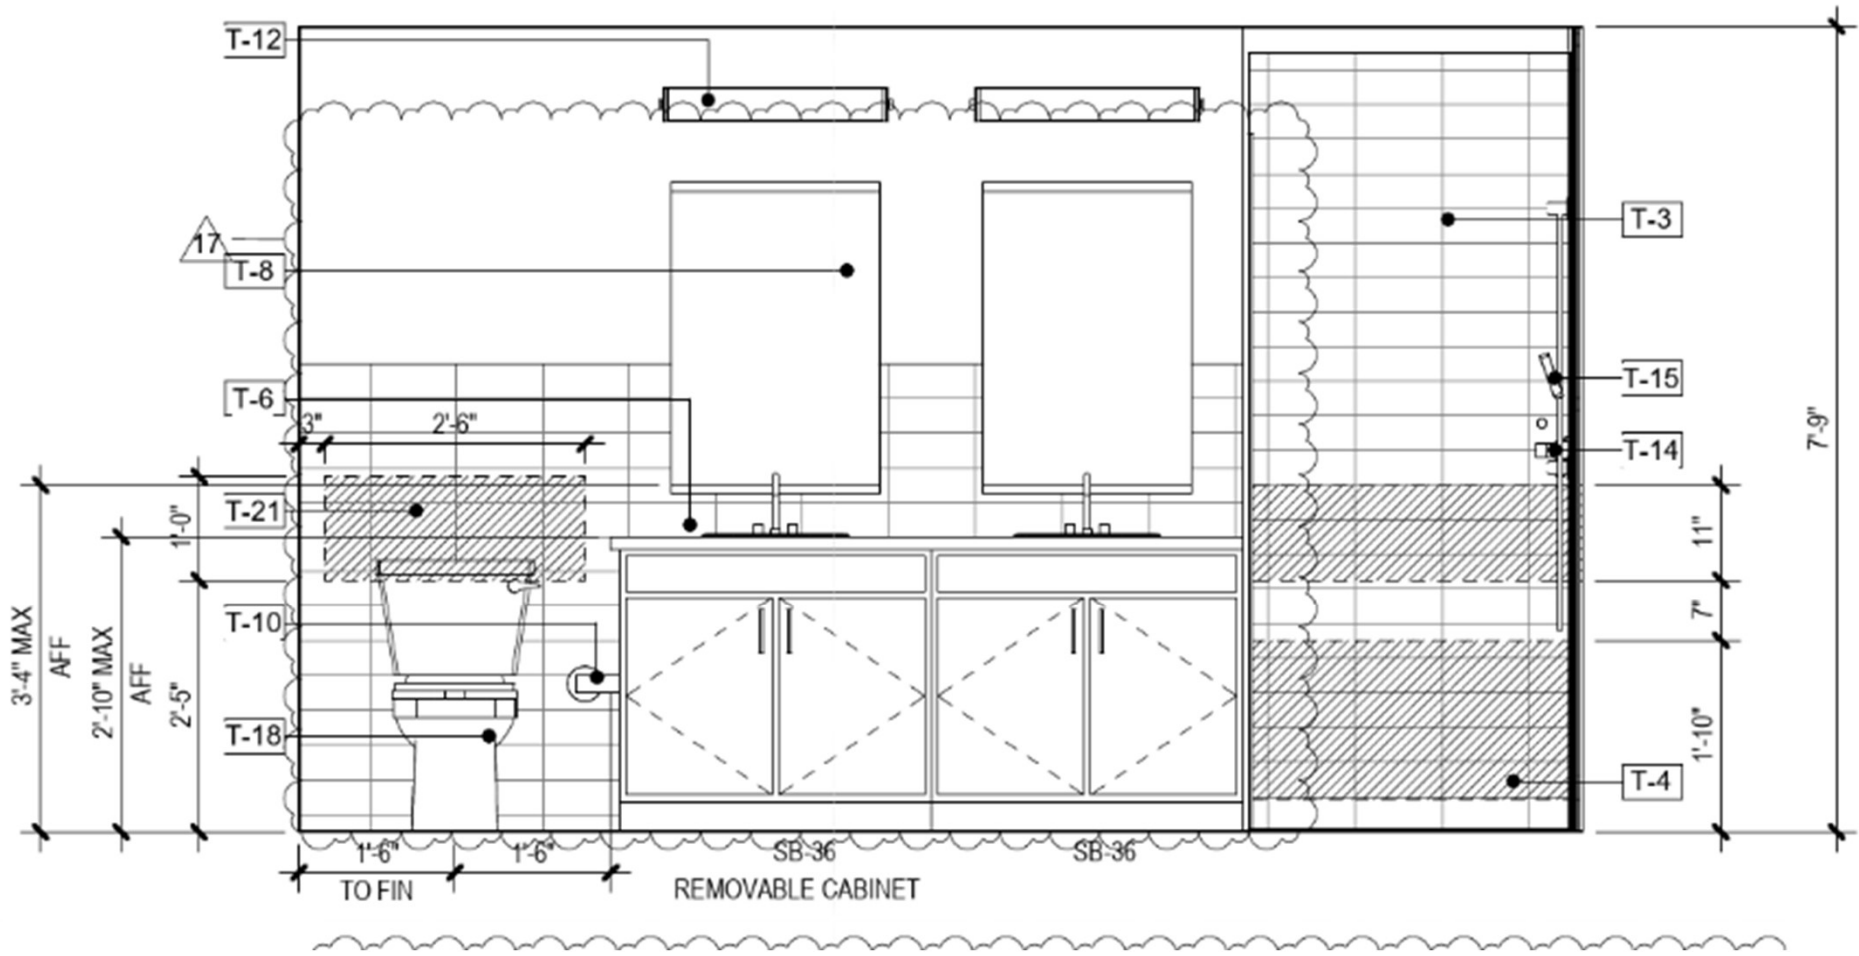


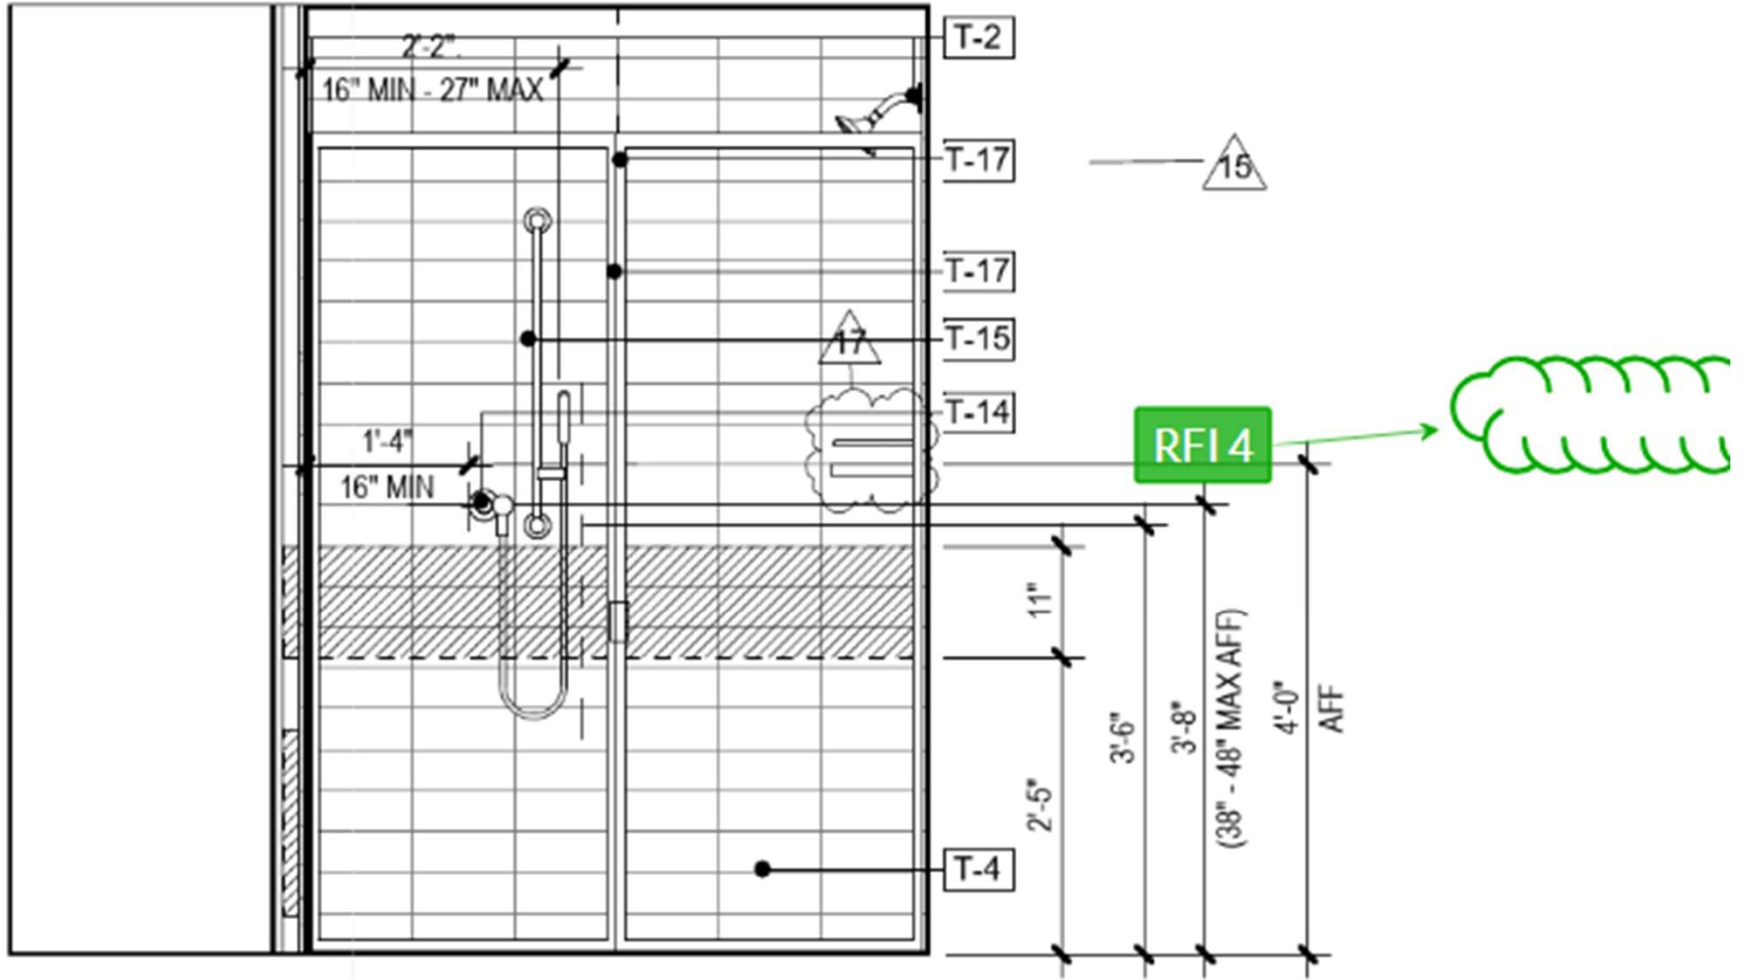

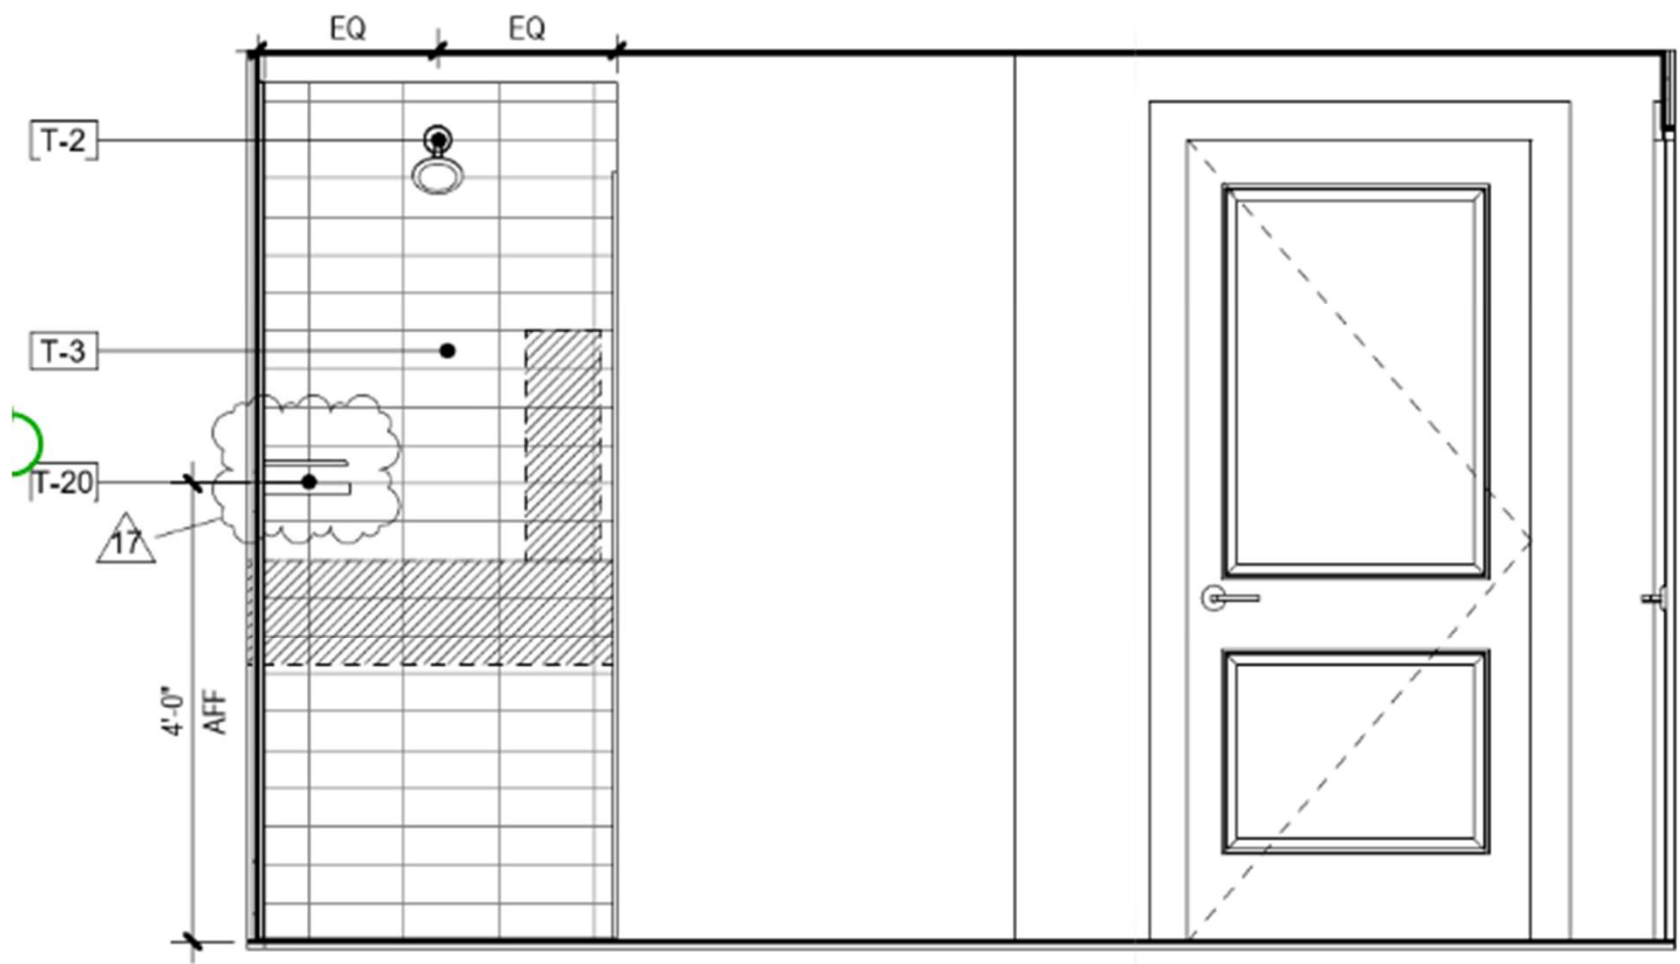


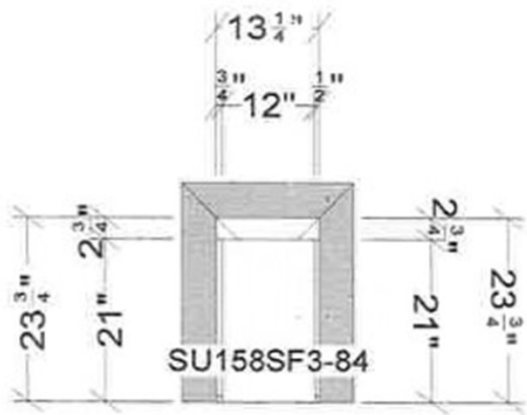




Hallway Linen Cabinet
Flat Door with White Matt Color

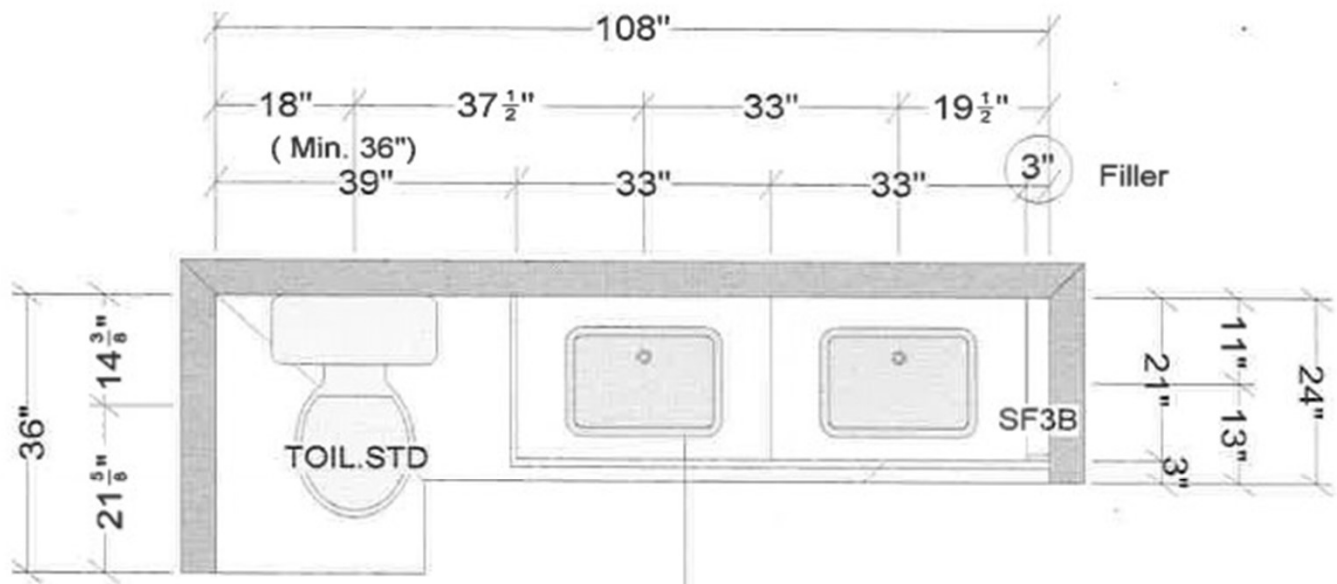


Removable Cabinet

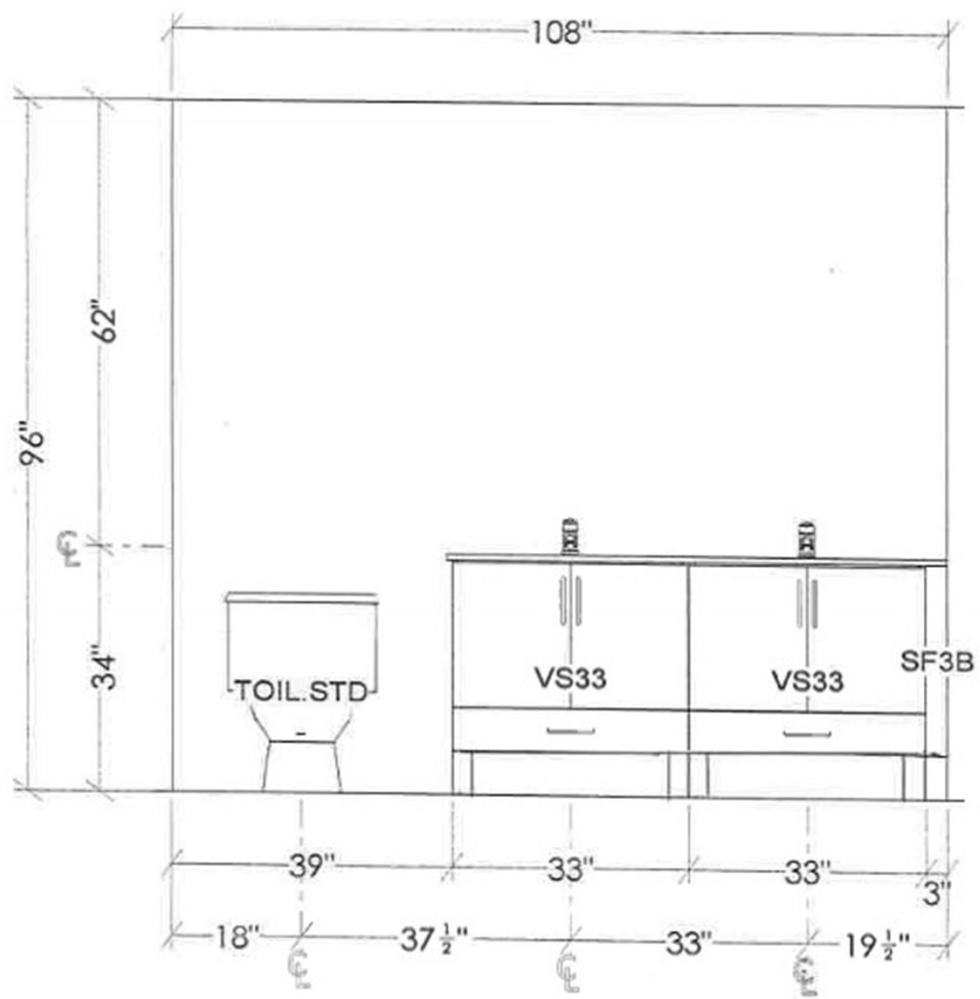

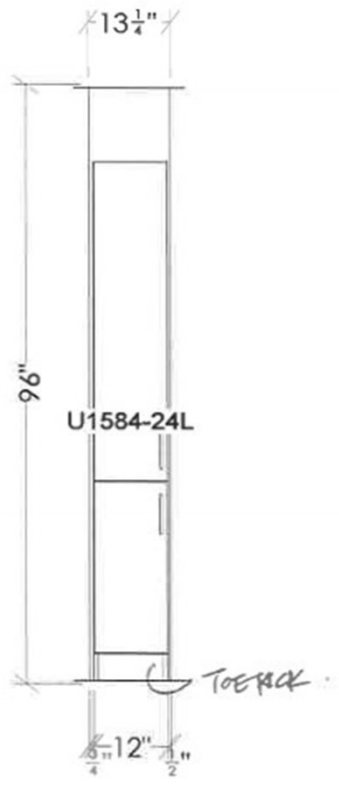

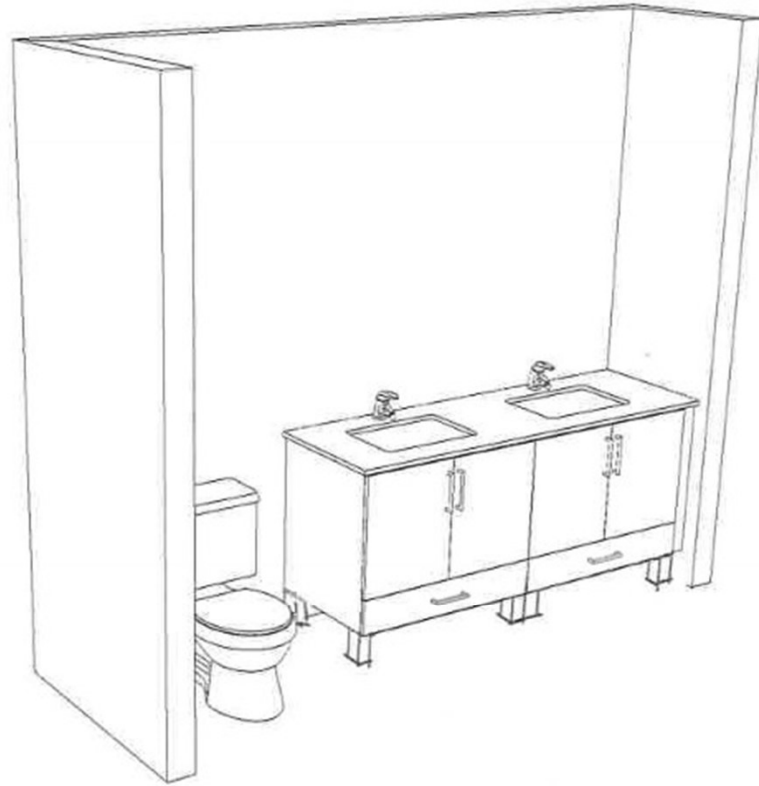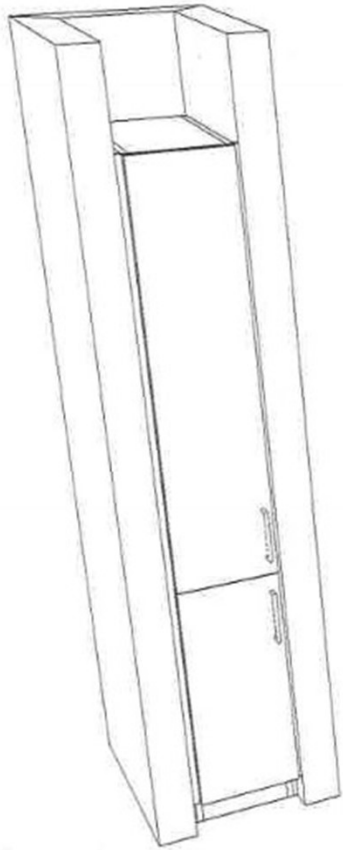

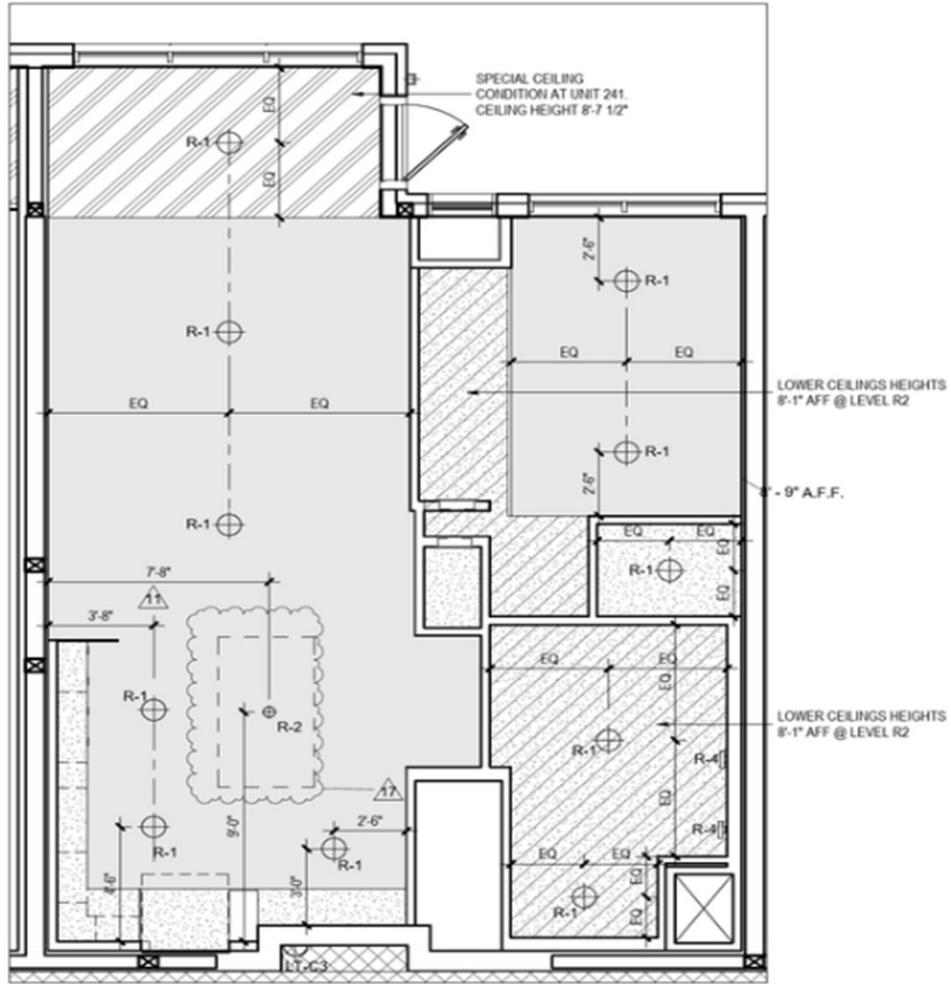

4 UNIT A5M2 RCP
 A-418 Scale: 1/4" = 1'-0"