


A6

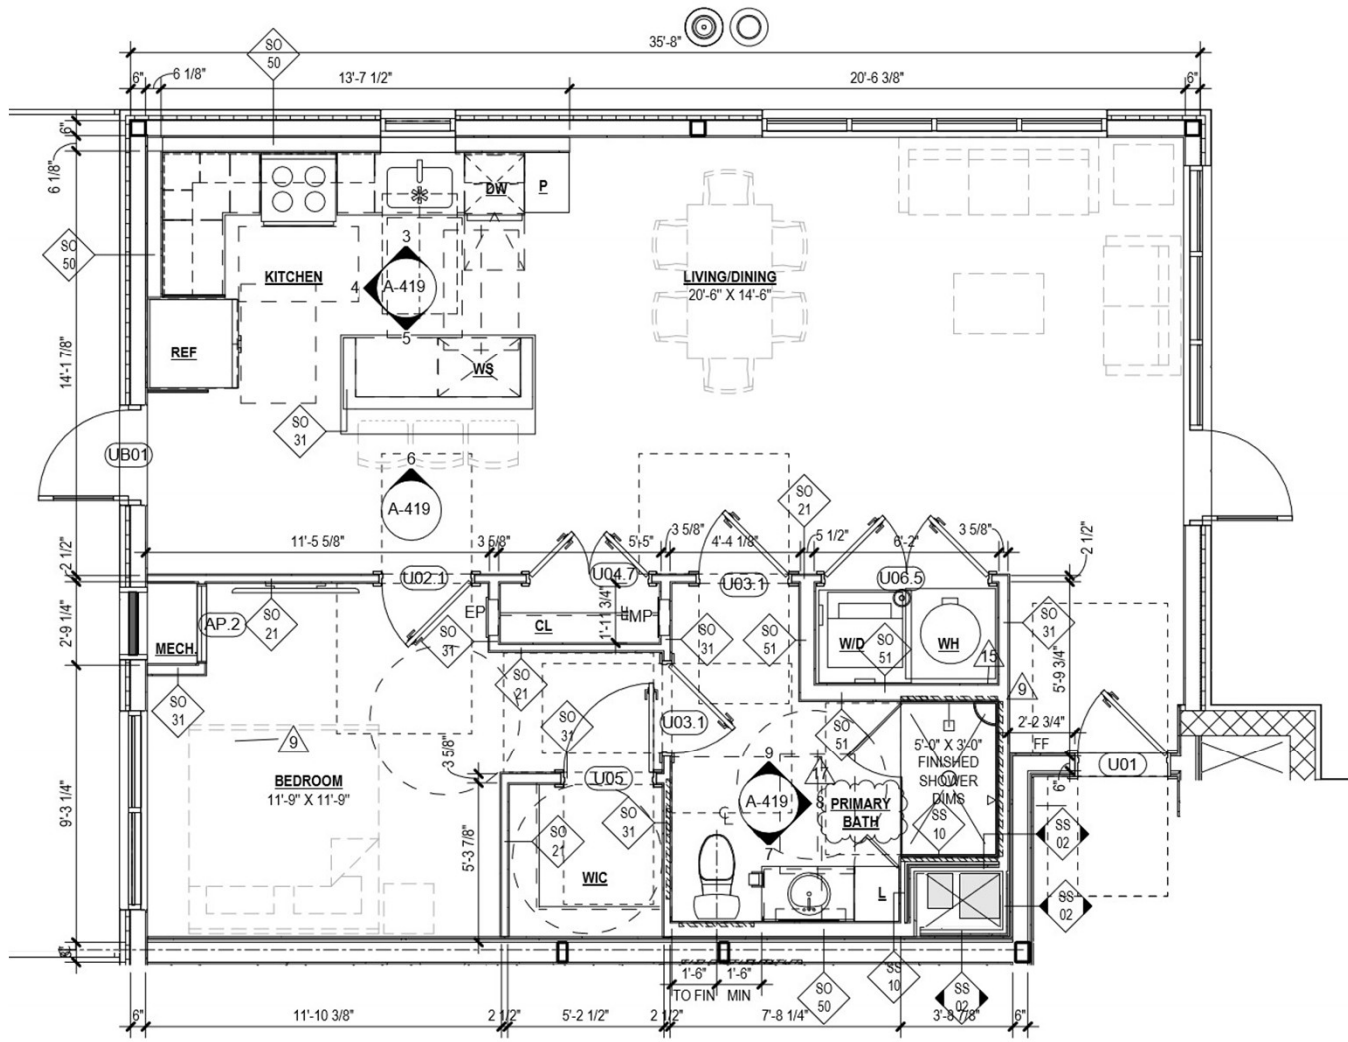


1  
A-419

## UNIT A6 PLAN

Scale: 1/4" = 1'-0"


TOTAL 1 UNIT	AREA	953 GSF
--------------	------	---------

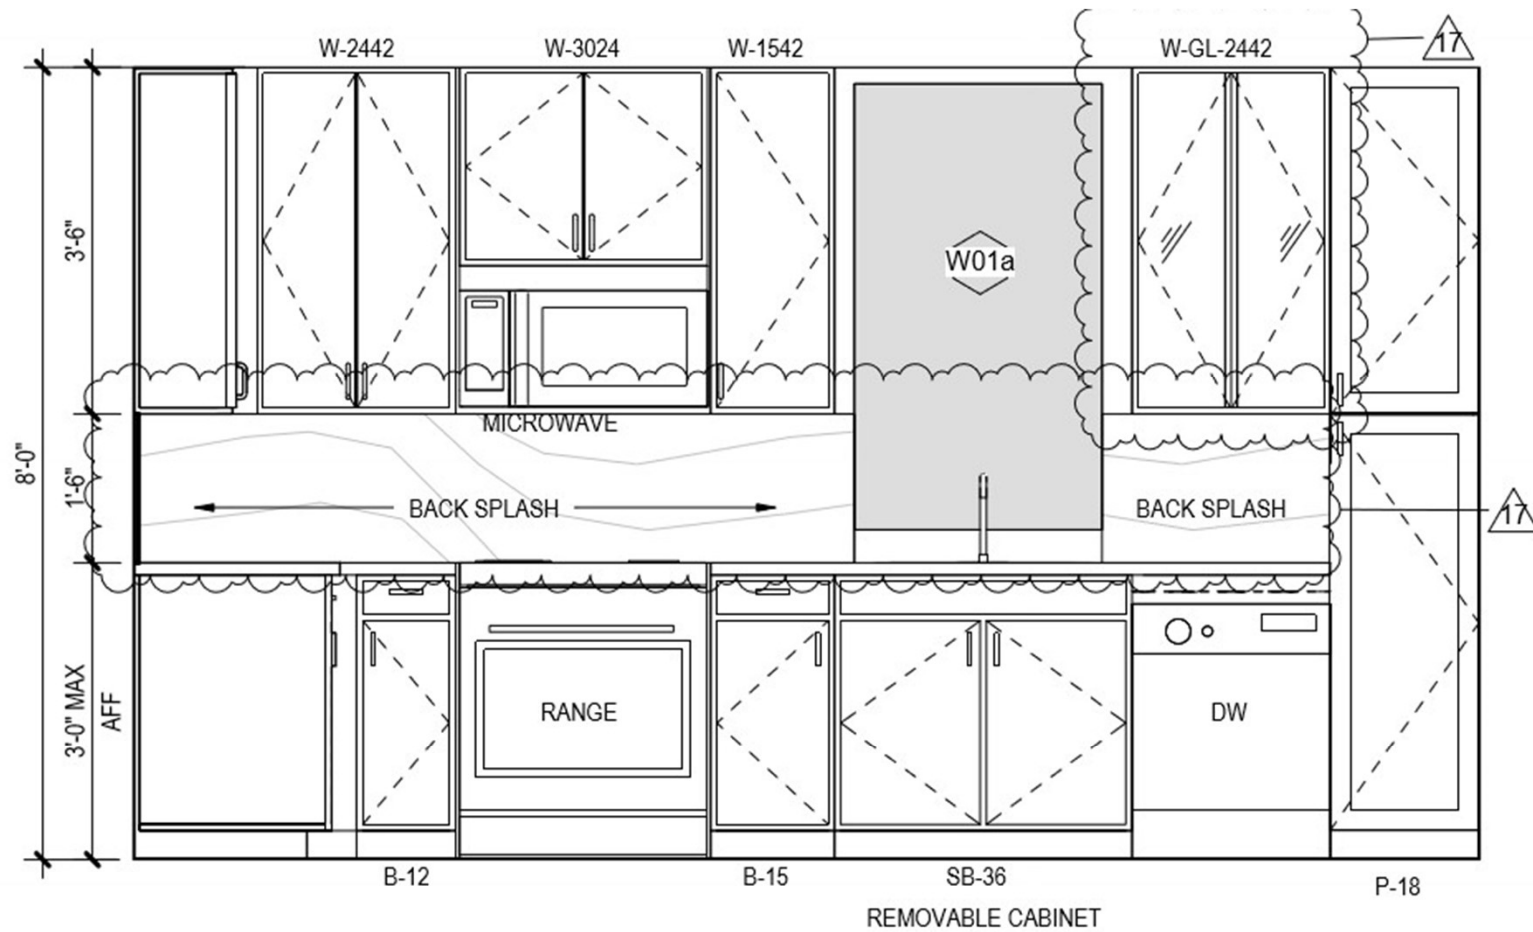

3  
A-419

# UNIT A6 - KITCHEN - ELEV 1


Scale: 1/2" = 1'-0"

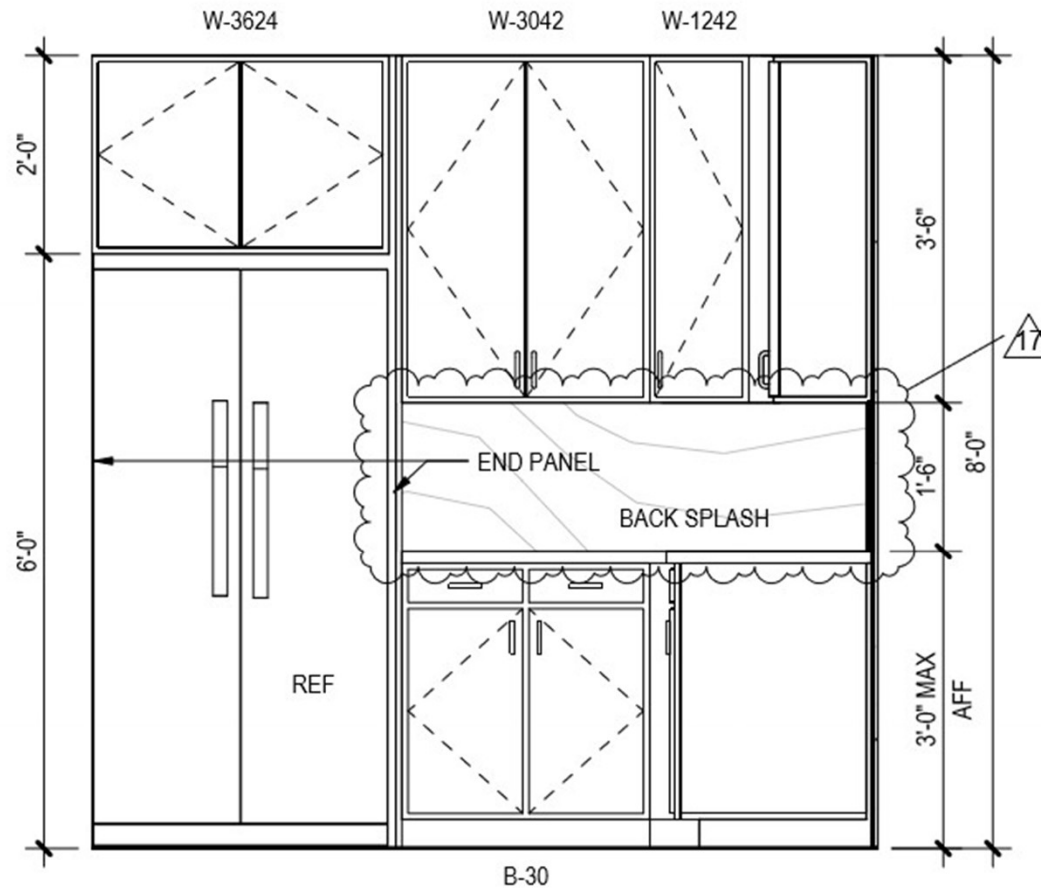

4  
A-419

## UNIT A6 - KITCHEN - ELEV 2


Scale: 1/2" = 1'-0"

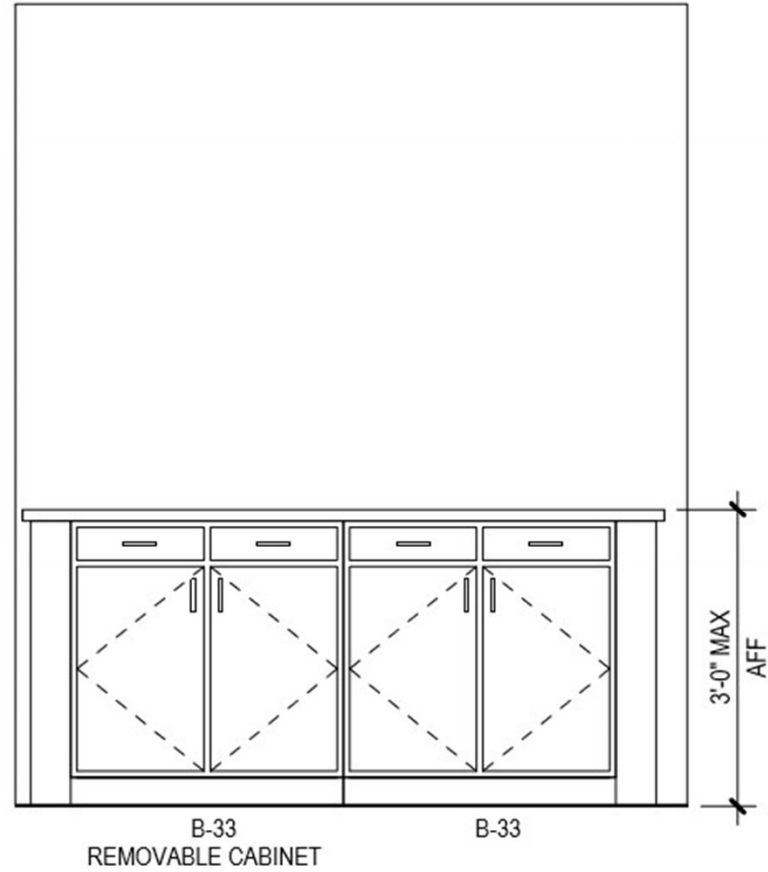

5  
A-419

# UNIT A6 - KITCHEN - ELEV 3

Scale: 1/2" = 1'-0"

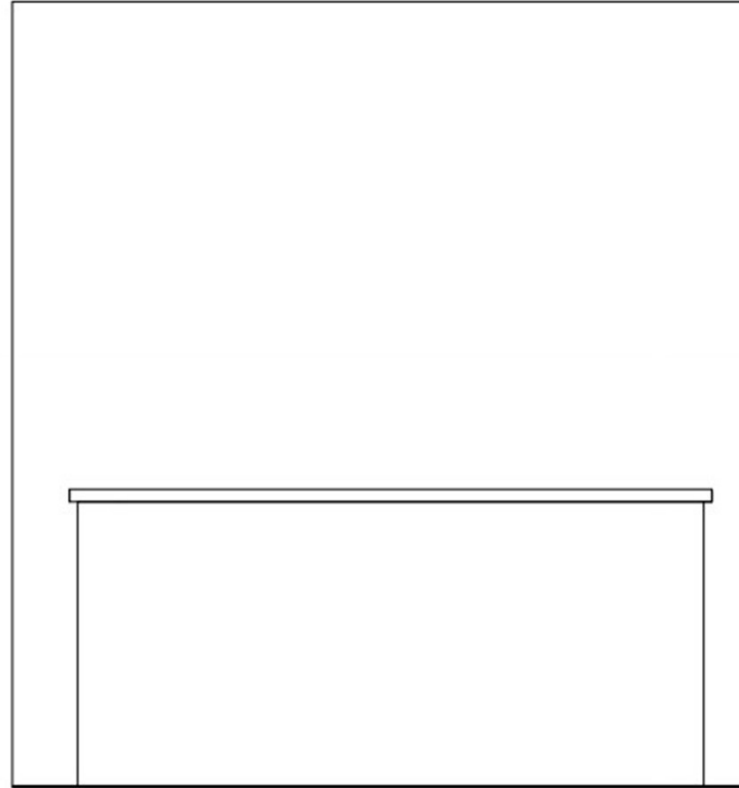



---

6  
A-419


**UNIT A6 - KITCHEN - ELEV 4**


Scale: 1/2" = 1'-0"

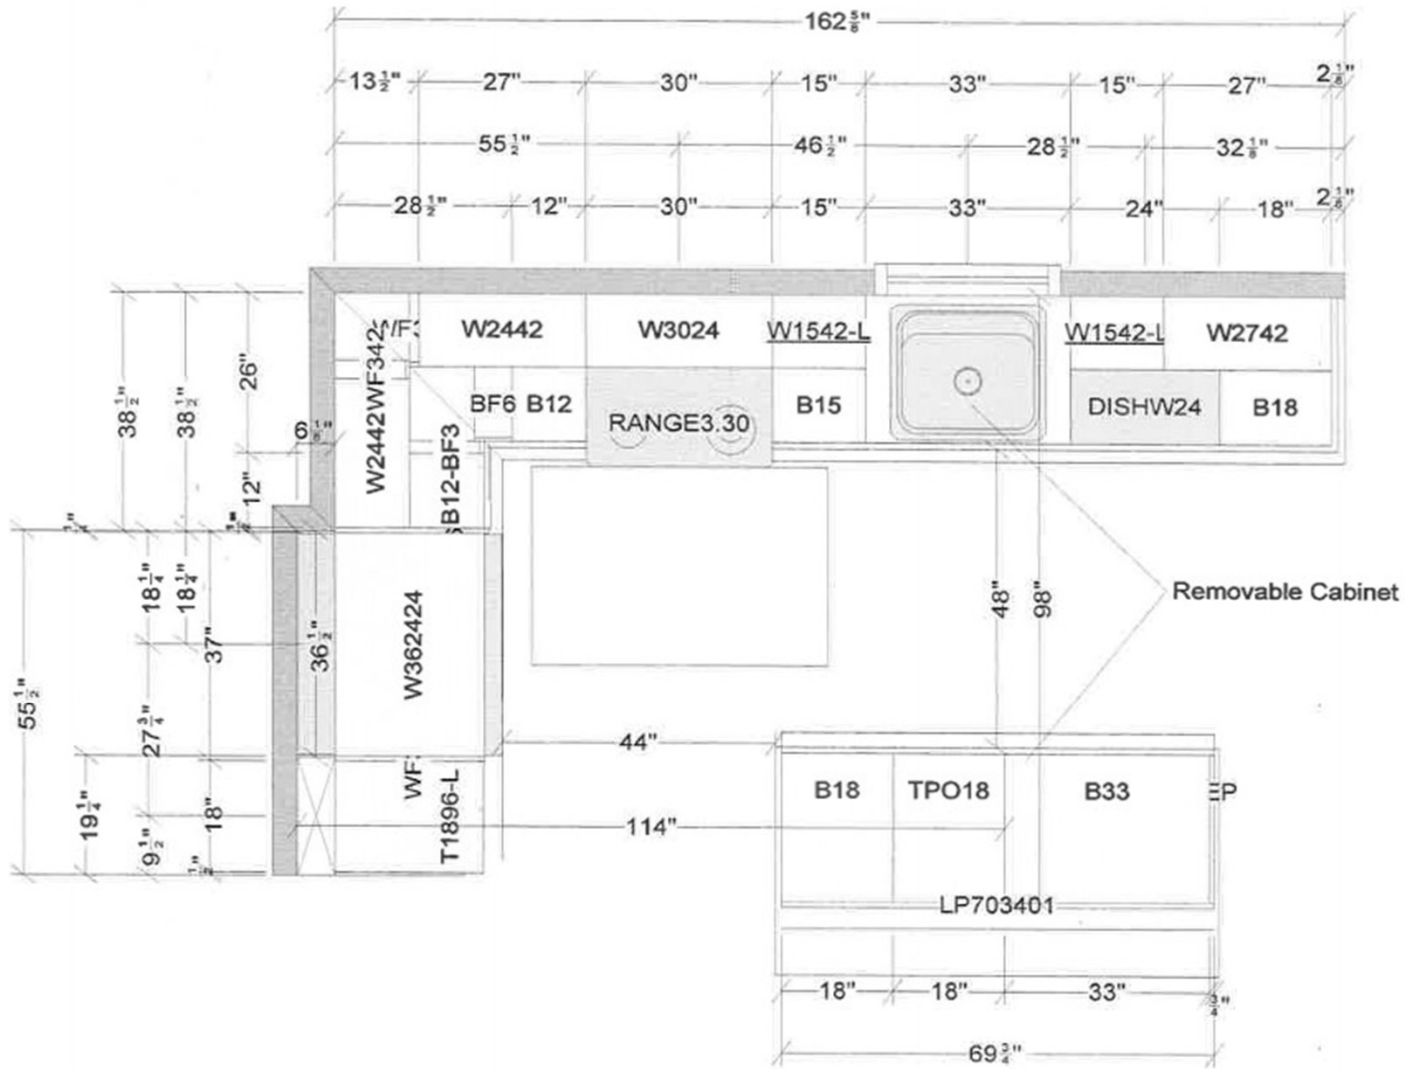


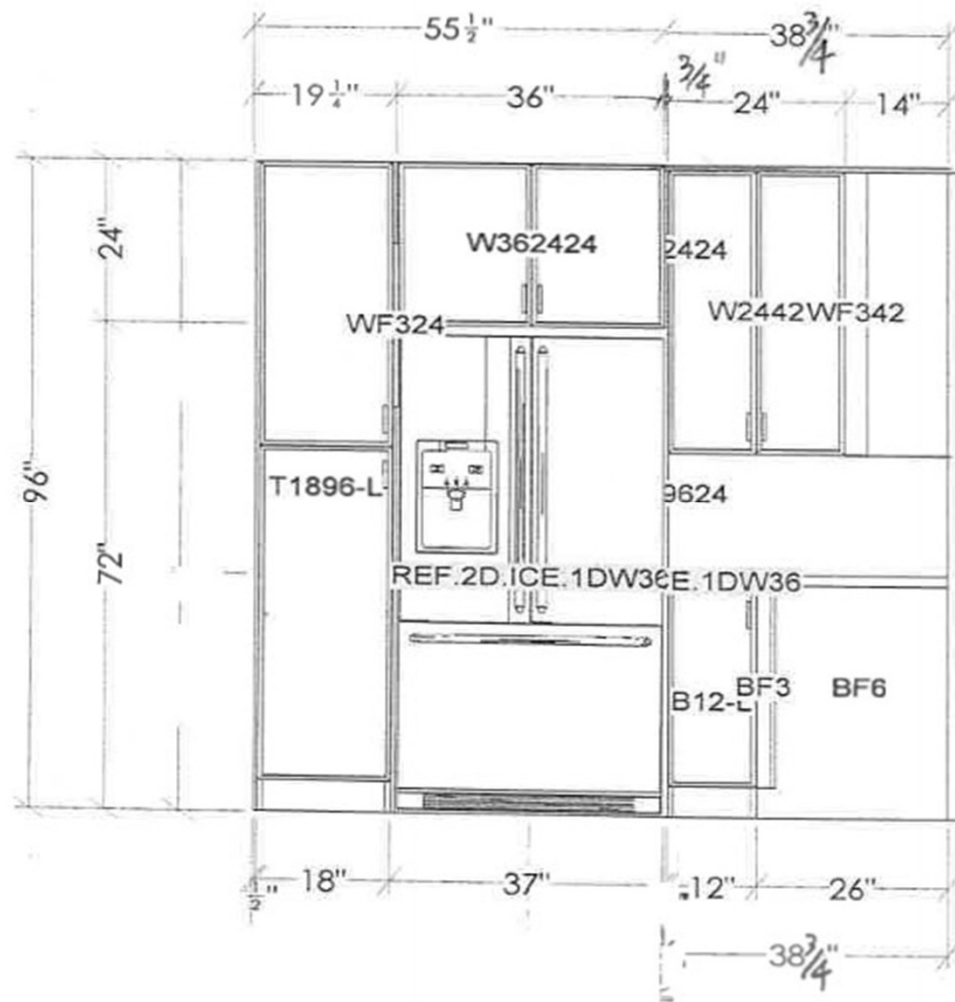




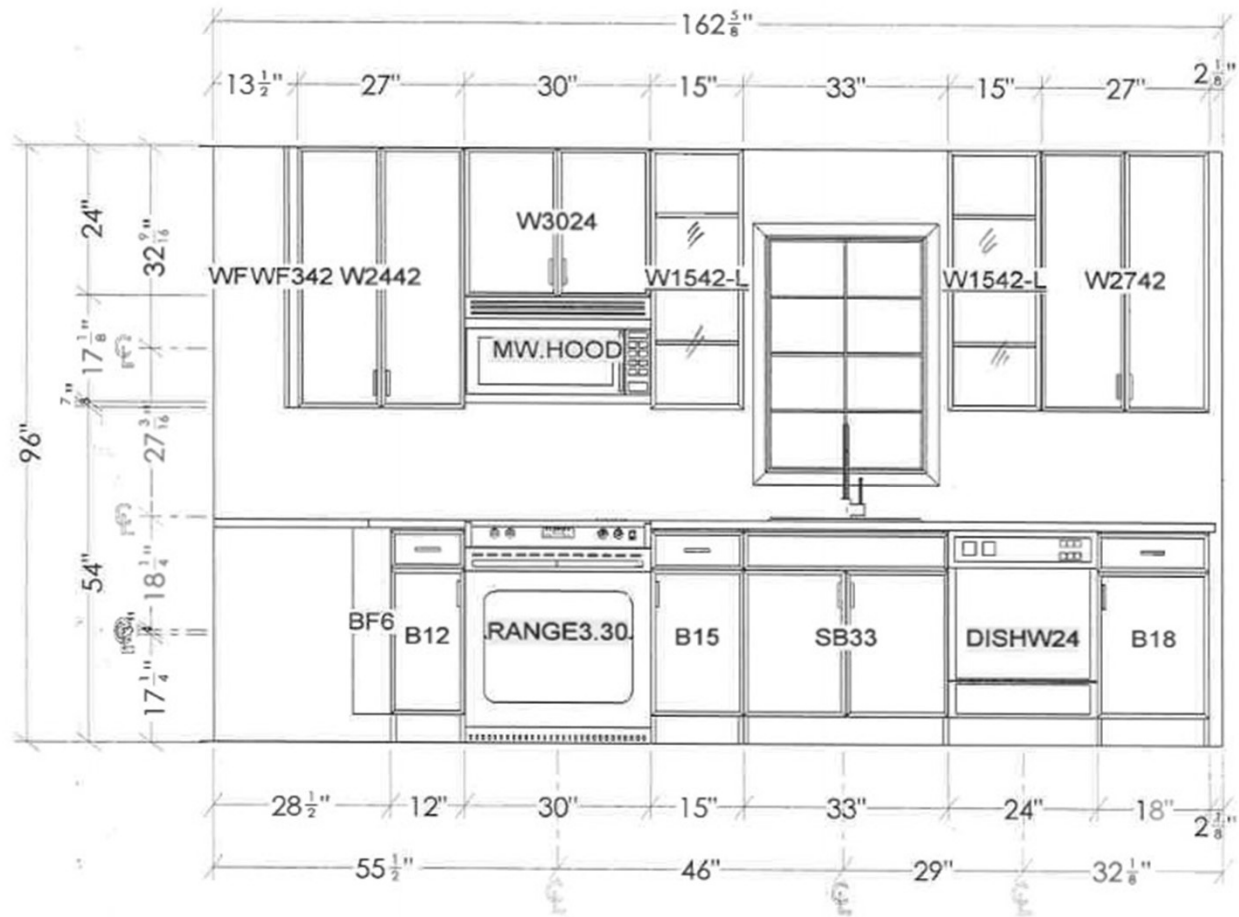

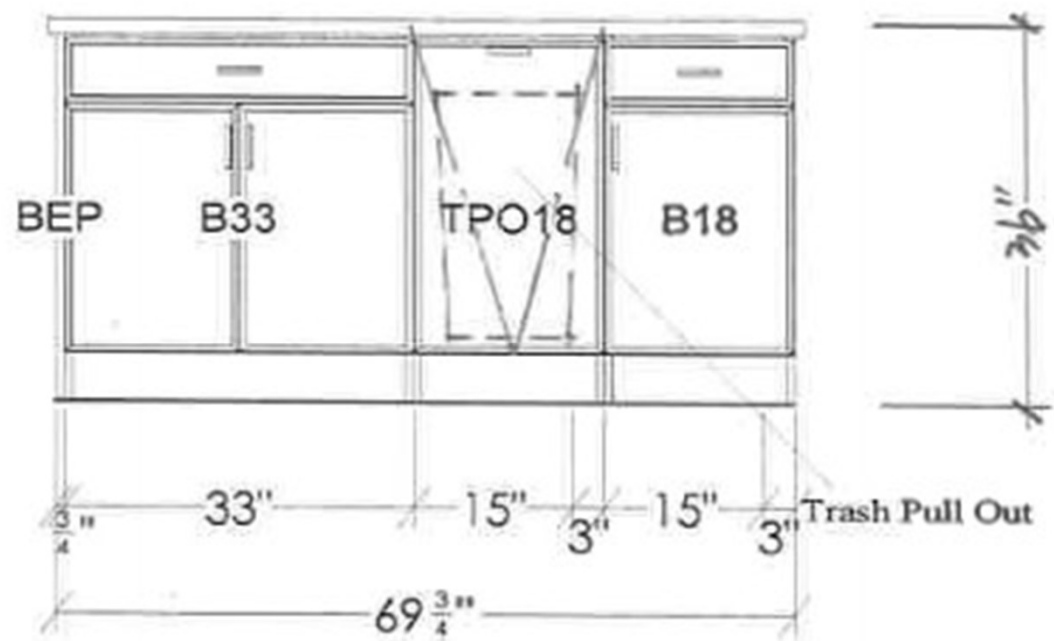


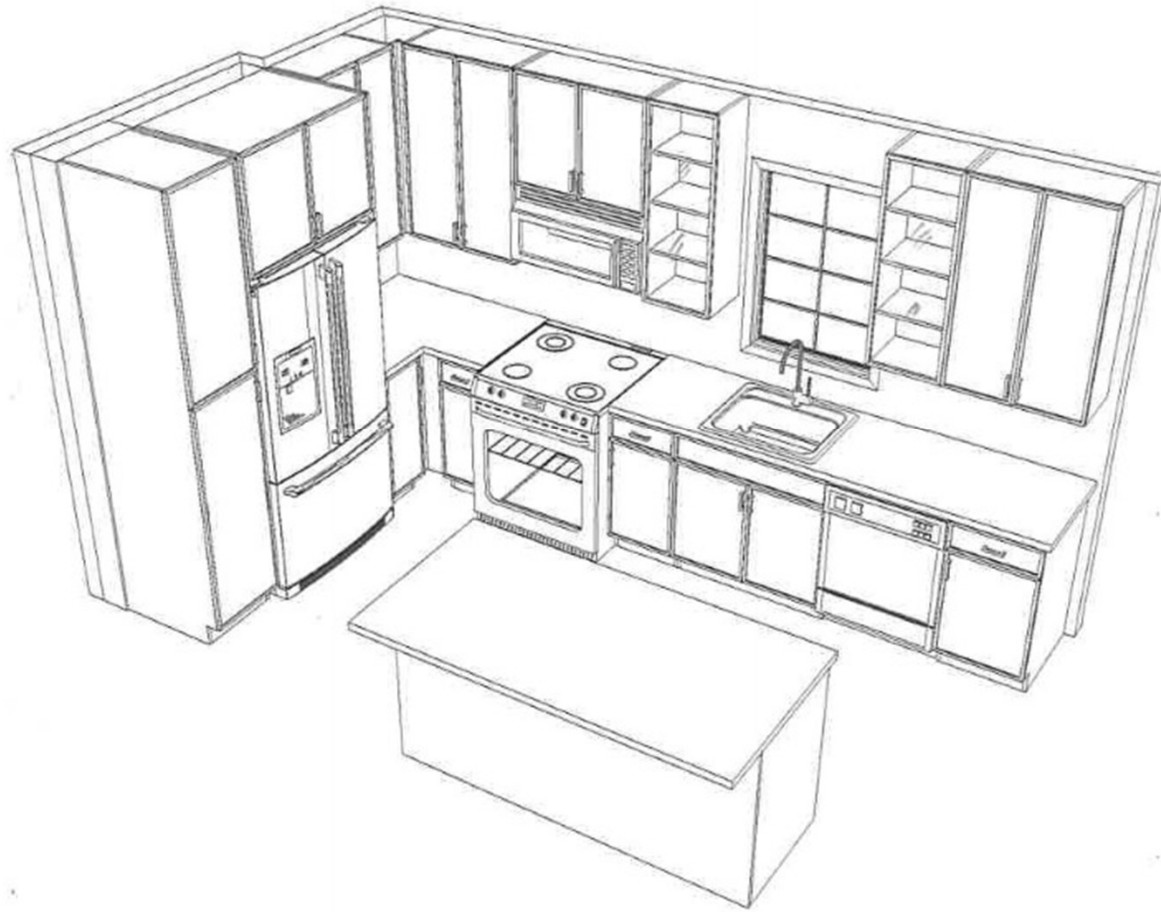

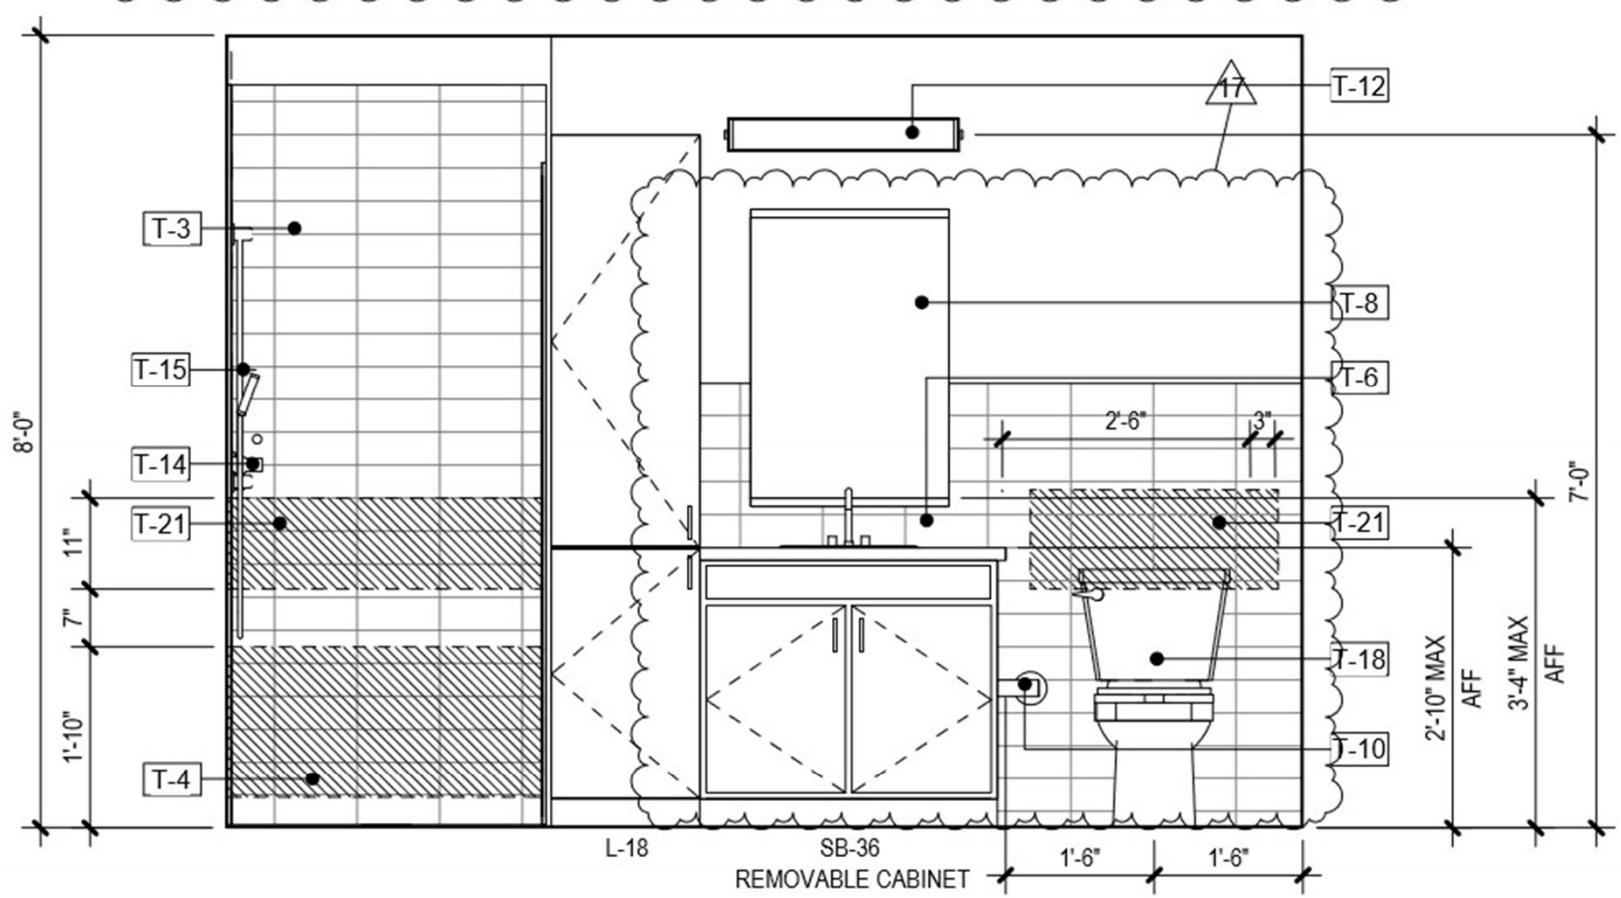

7
**UNIT A6 - PRIMARY BATH - ELEV 1**  
 A-419 Scale: 1/2" = 1'-0"



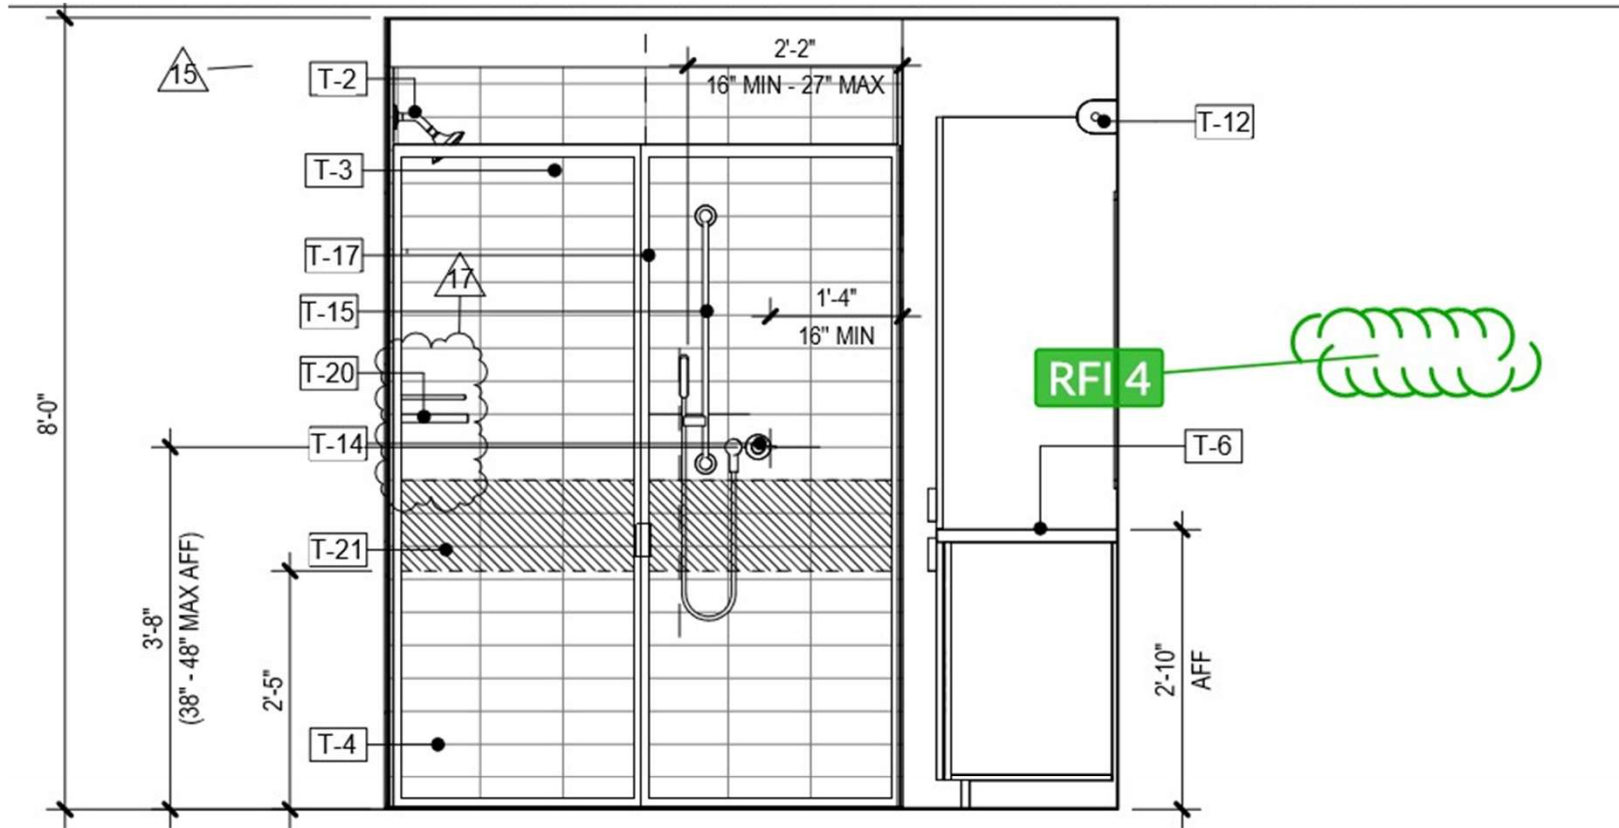


8  
A-419


# UNIT A6 - PRIMARY BATH - ELEV 2

Scale: 1/2" = 1'-0"

17

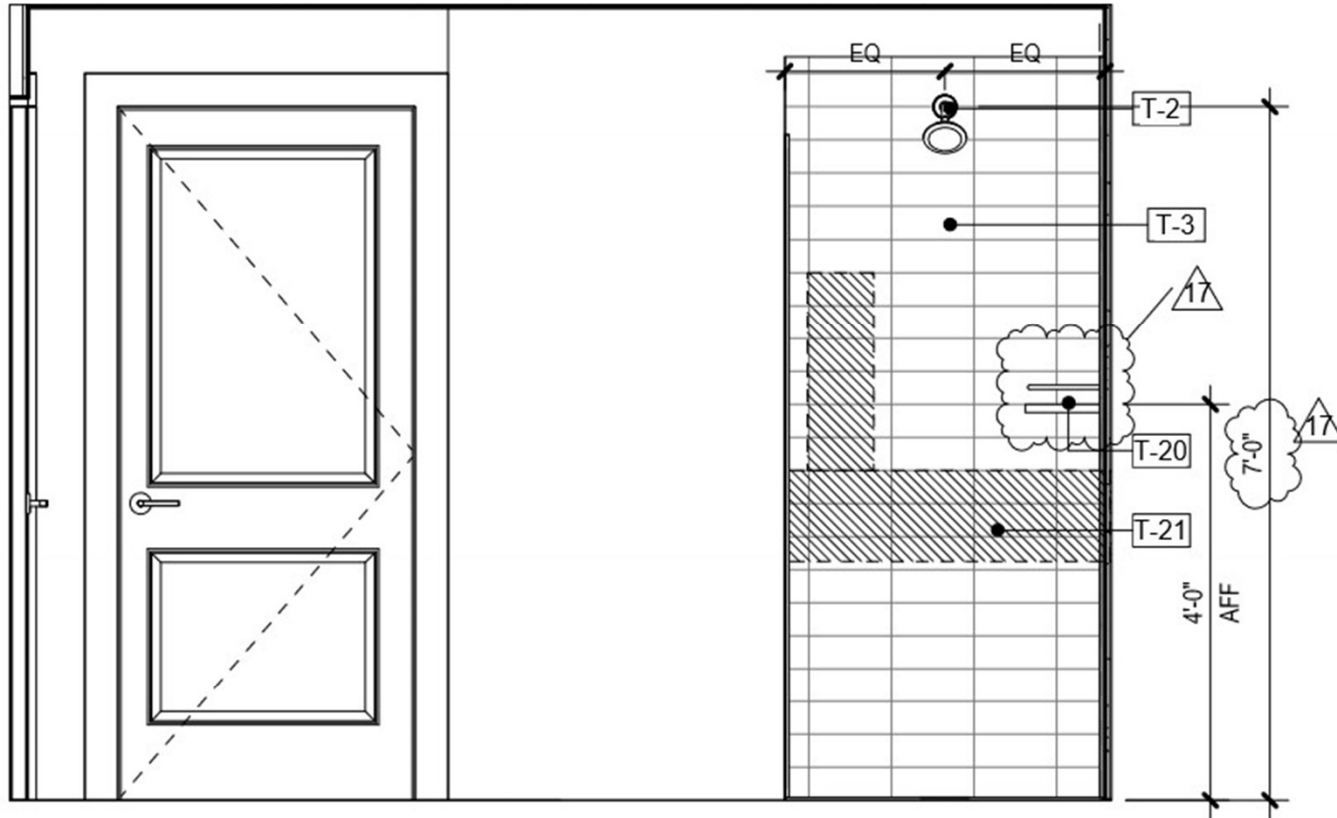

9
**UNIT A6 - PRIMARY BATH - ELEV 3**  
 A-419 Scale: 1/2" = 1'-0"

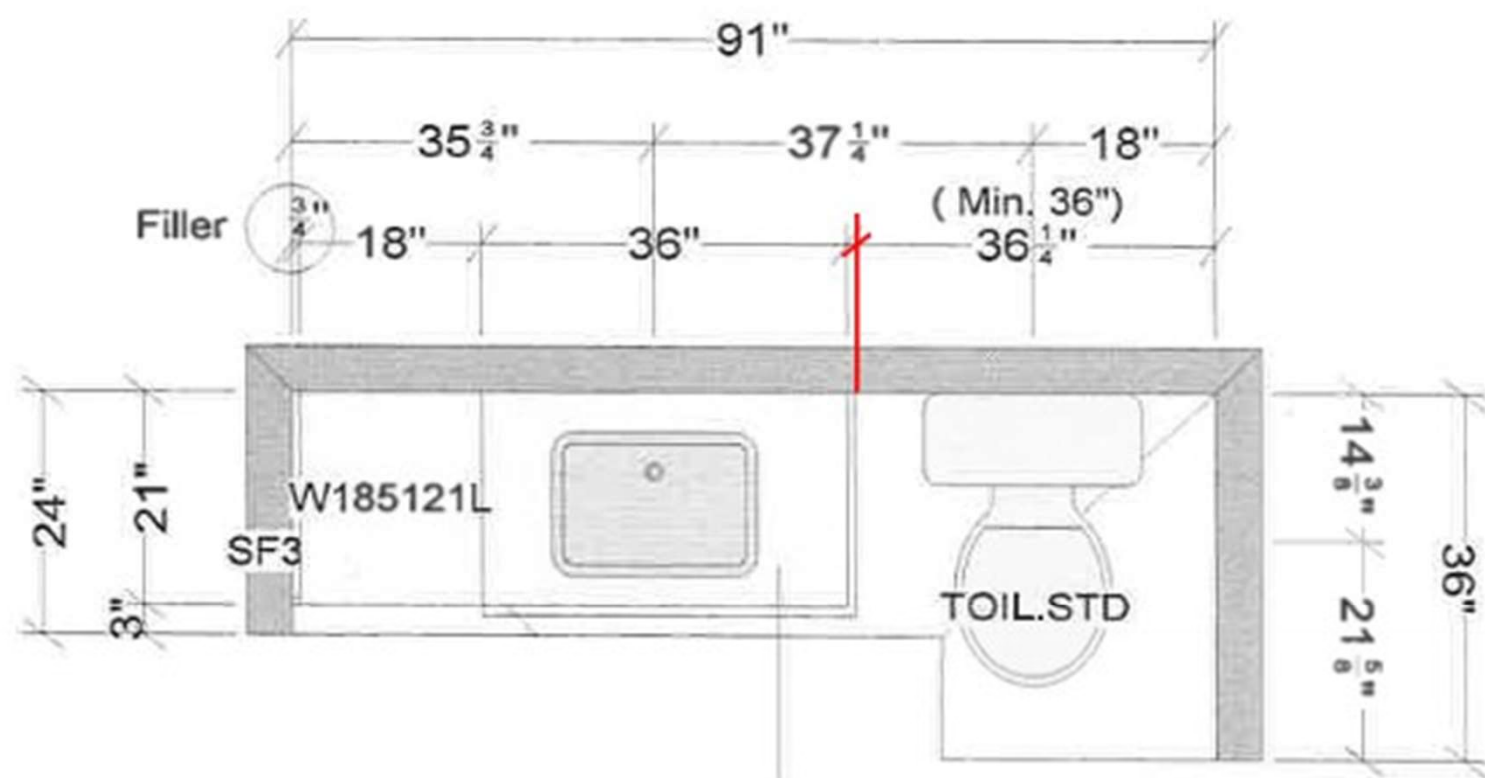

Removable Cabinet

