


A7

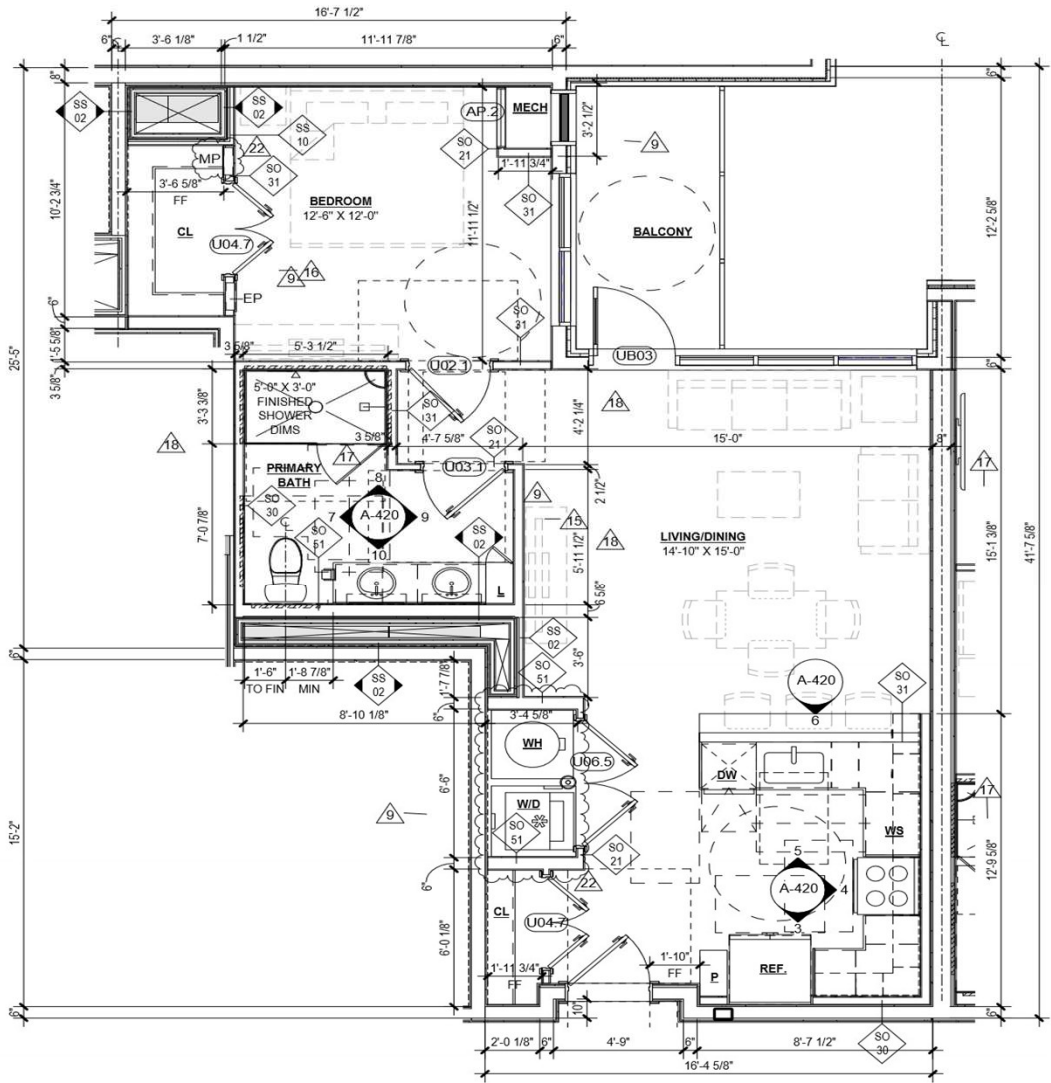


1
A-420

UNIT A7 PLAN

Scale: 1/4" = 1'-0"


TOTAL 8 UNIT	AREA	804 GSF
--------------	------	---------

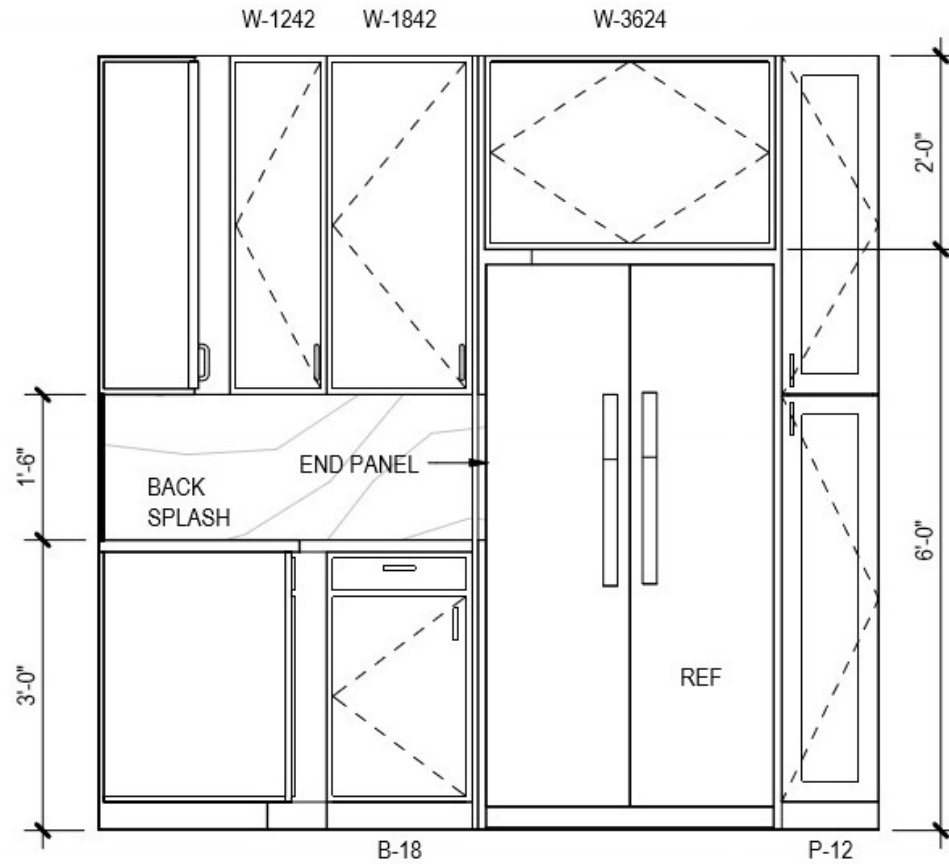

3
A-420

UNIT A7 - KITCHEN - ELEV 1


Scale: 1/2" = 1'-0"

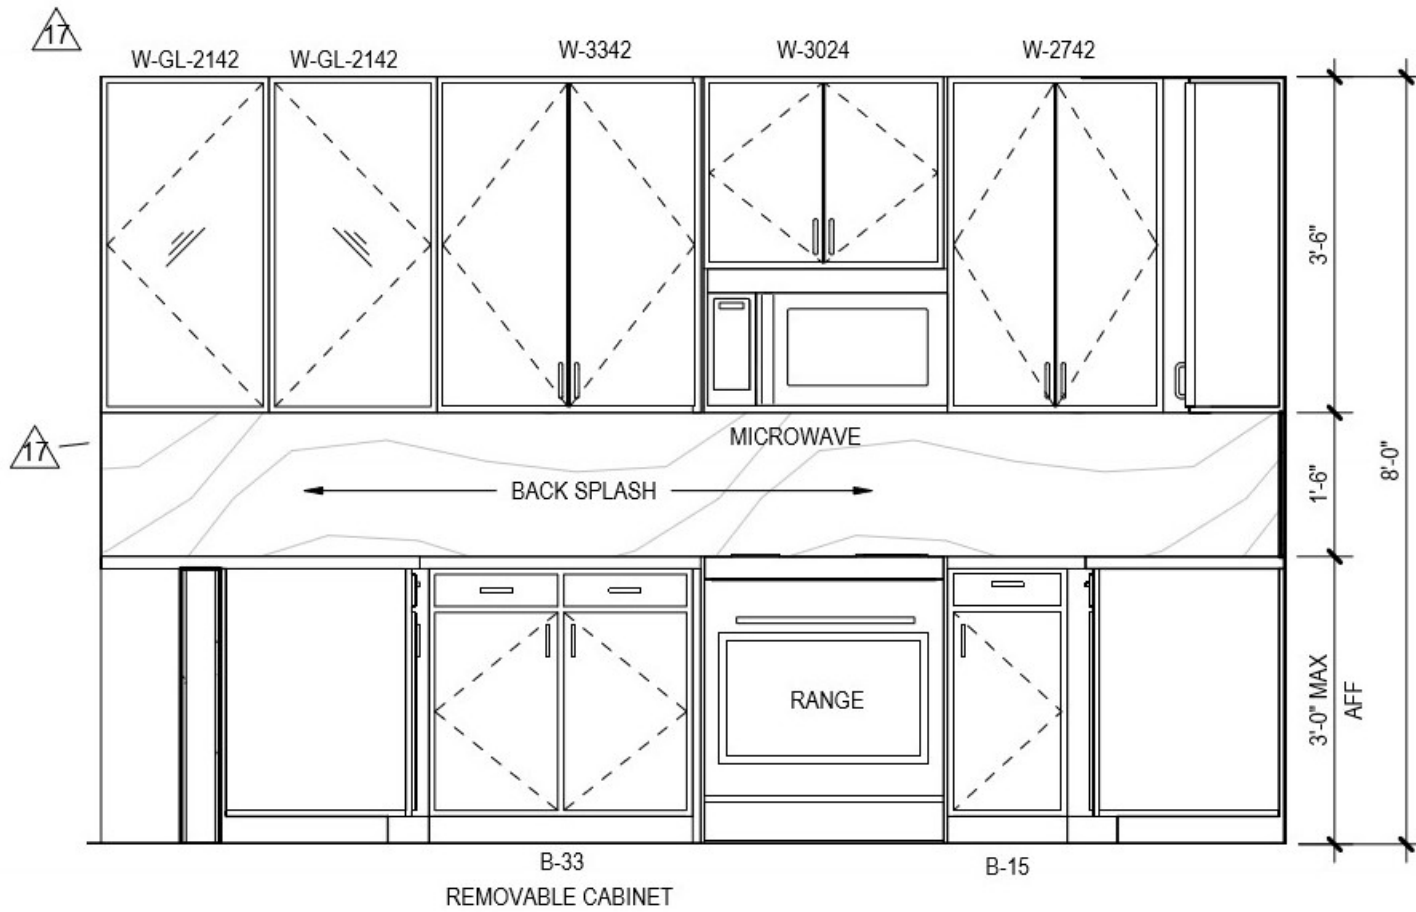

4
A-420

UNIT A7 - KITCHEN - ELEV 2


Scale: 1/2" = 1'-0"

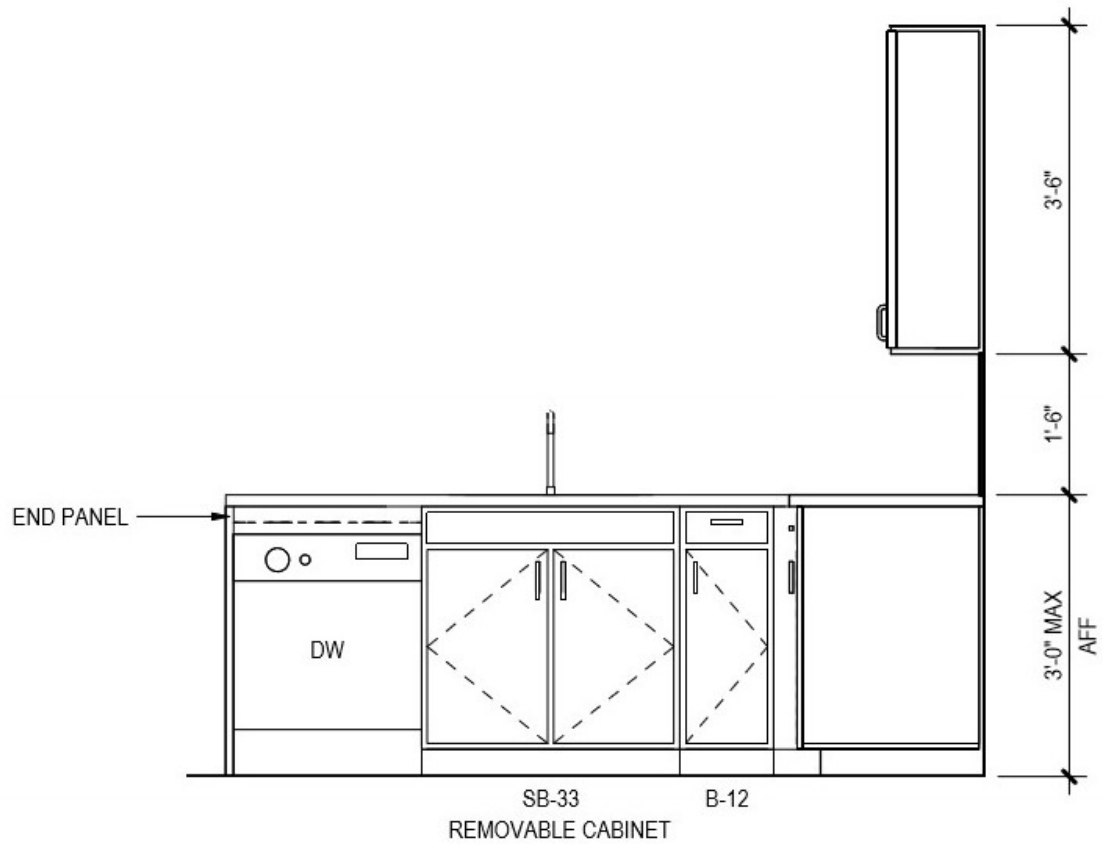

5
A-420

UNIT A7 - KITCHEN - ELEV 3


Scale: 1/2" = 1'-0"

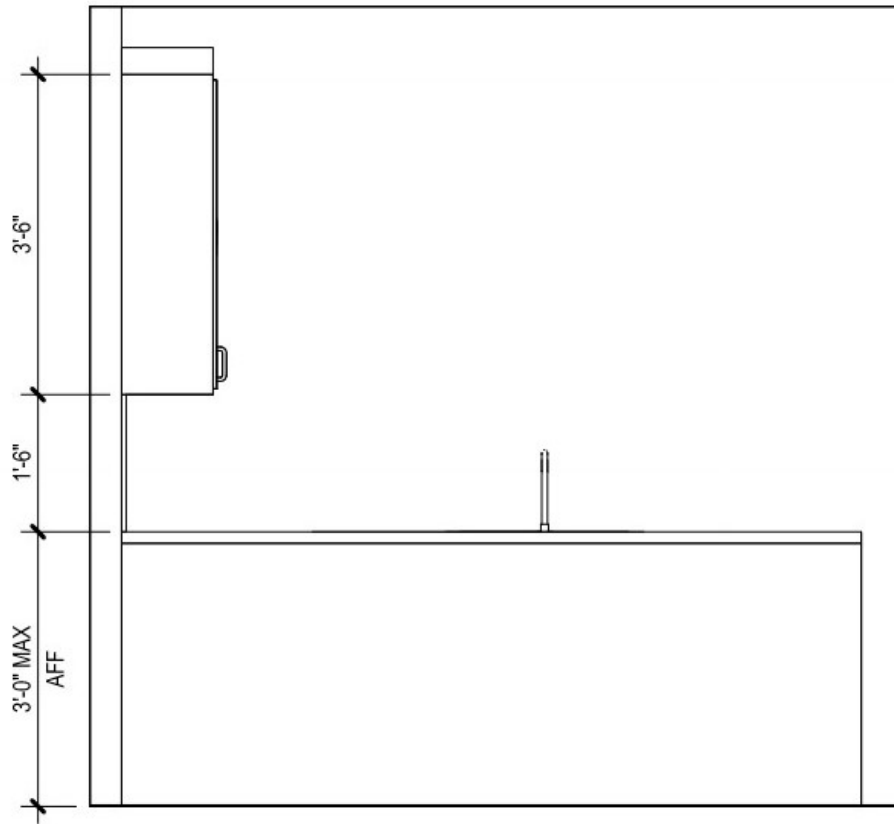



6
A-420


UNIT A7 - KITCHEN - ELEV 4

Scale: 1/2" = 1'-0"

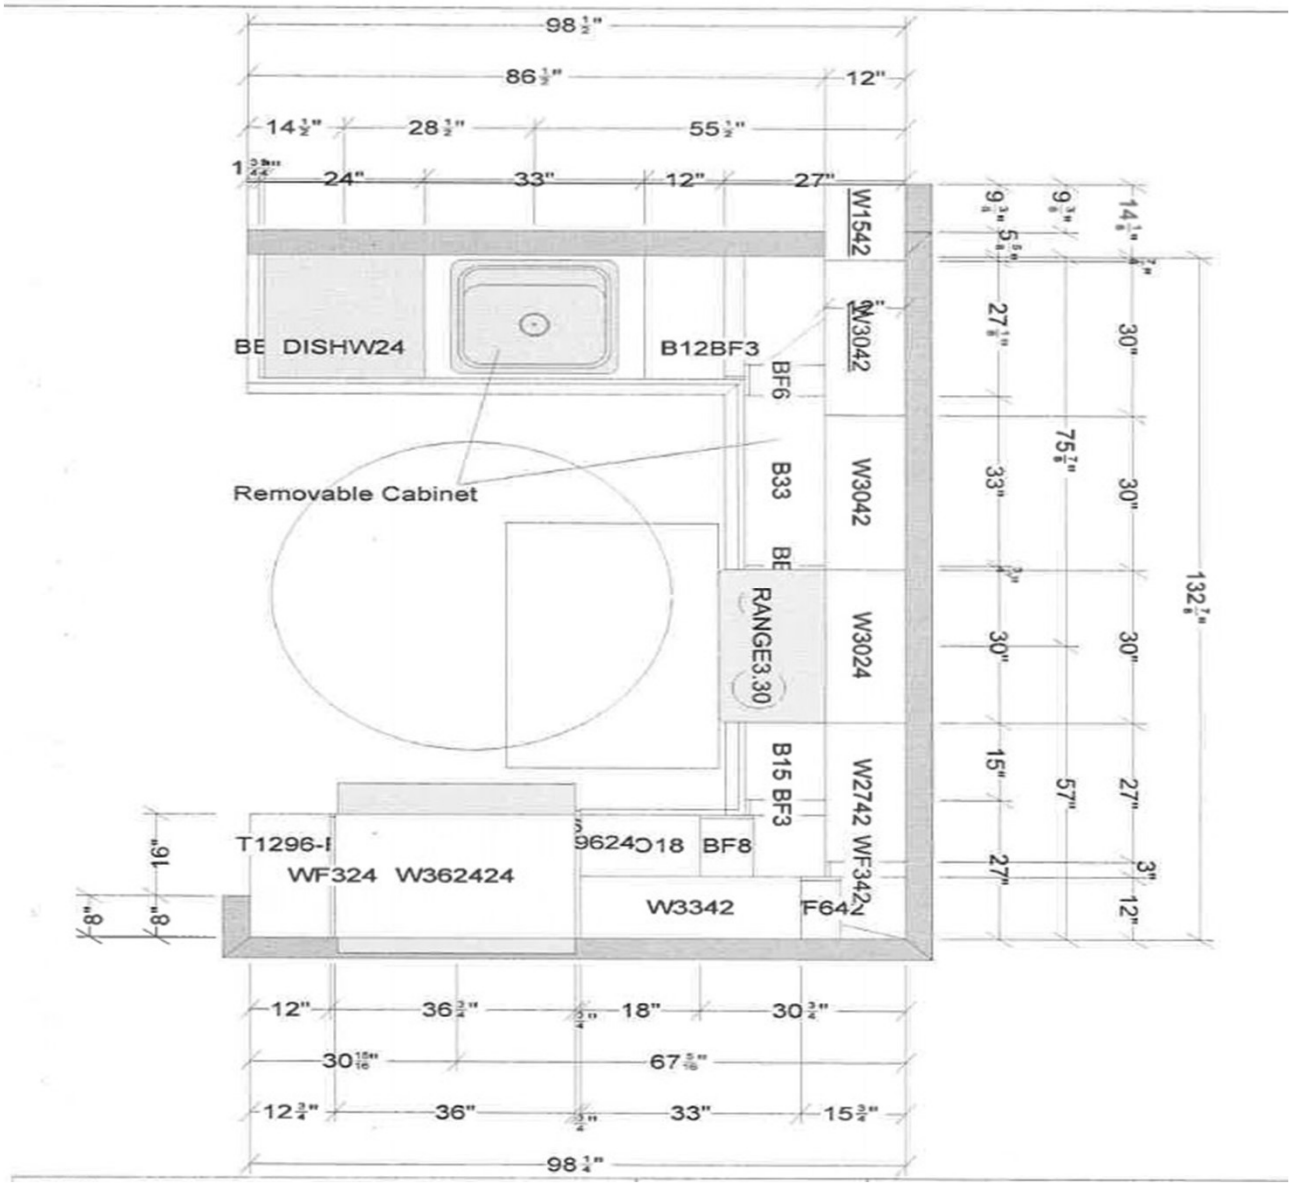


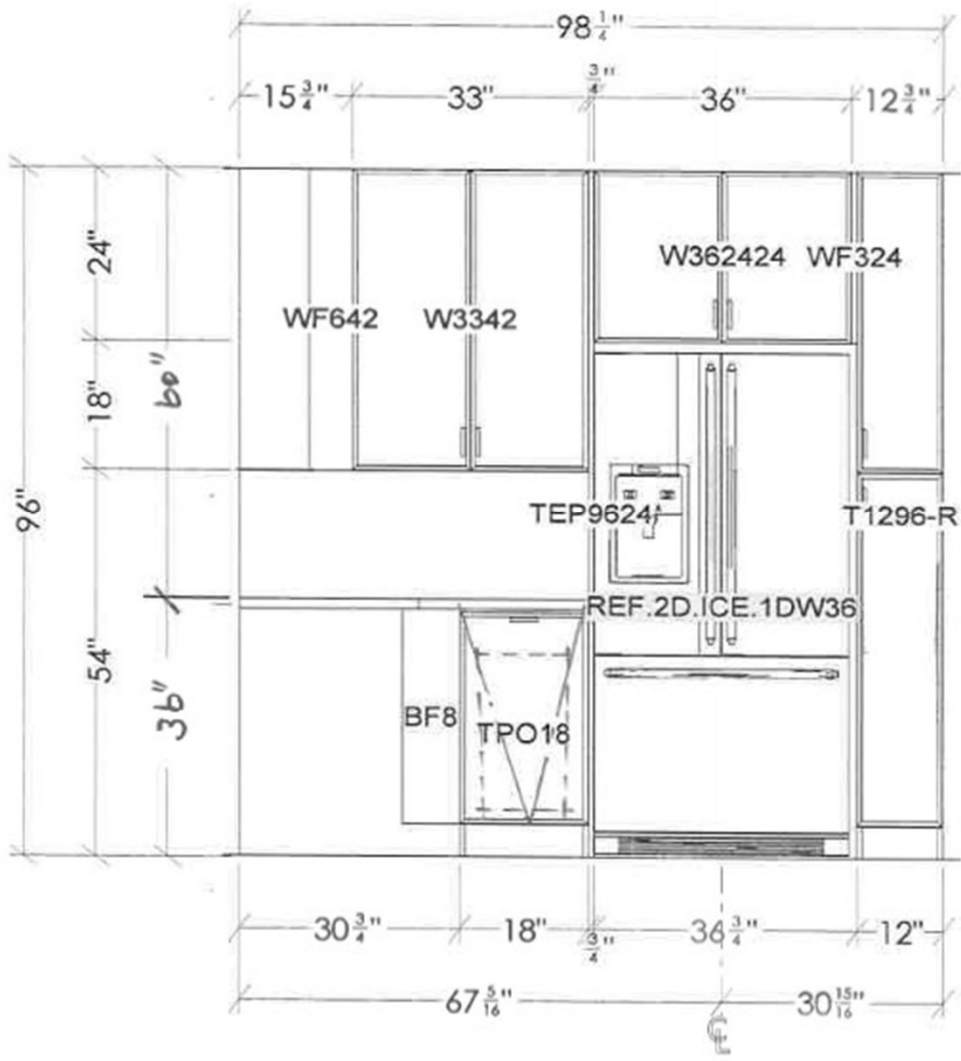

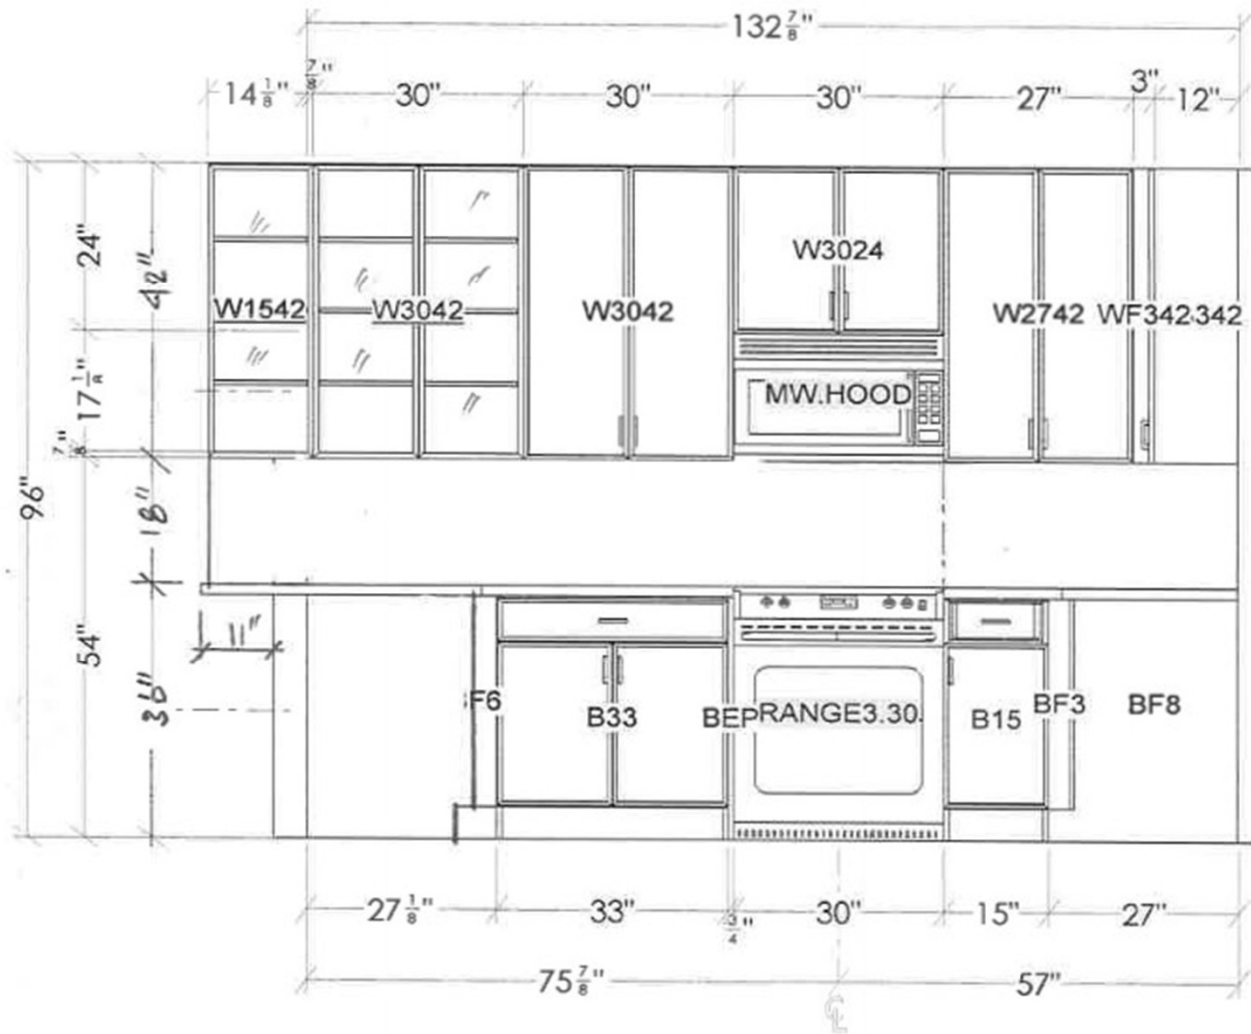

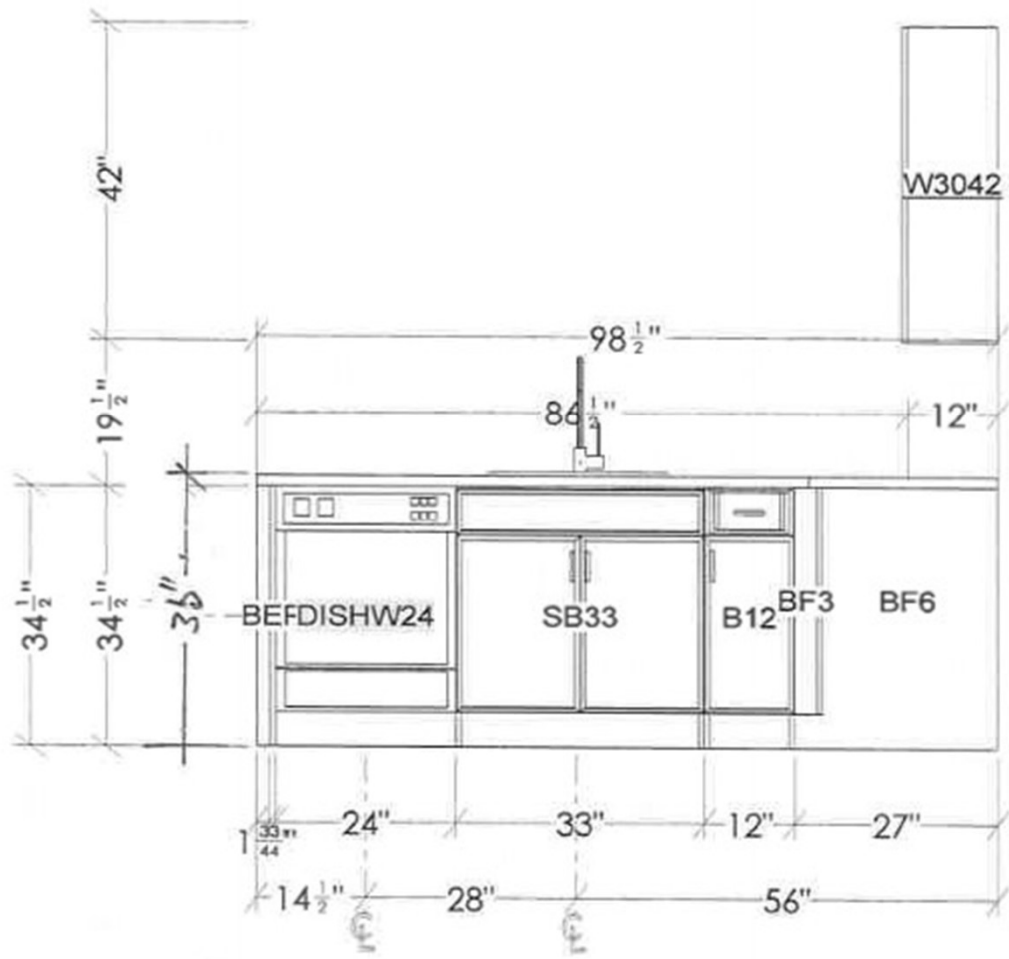



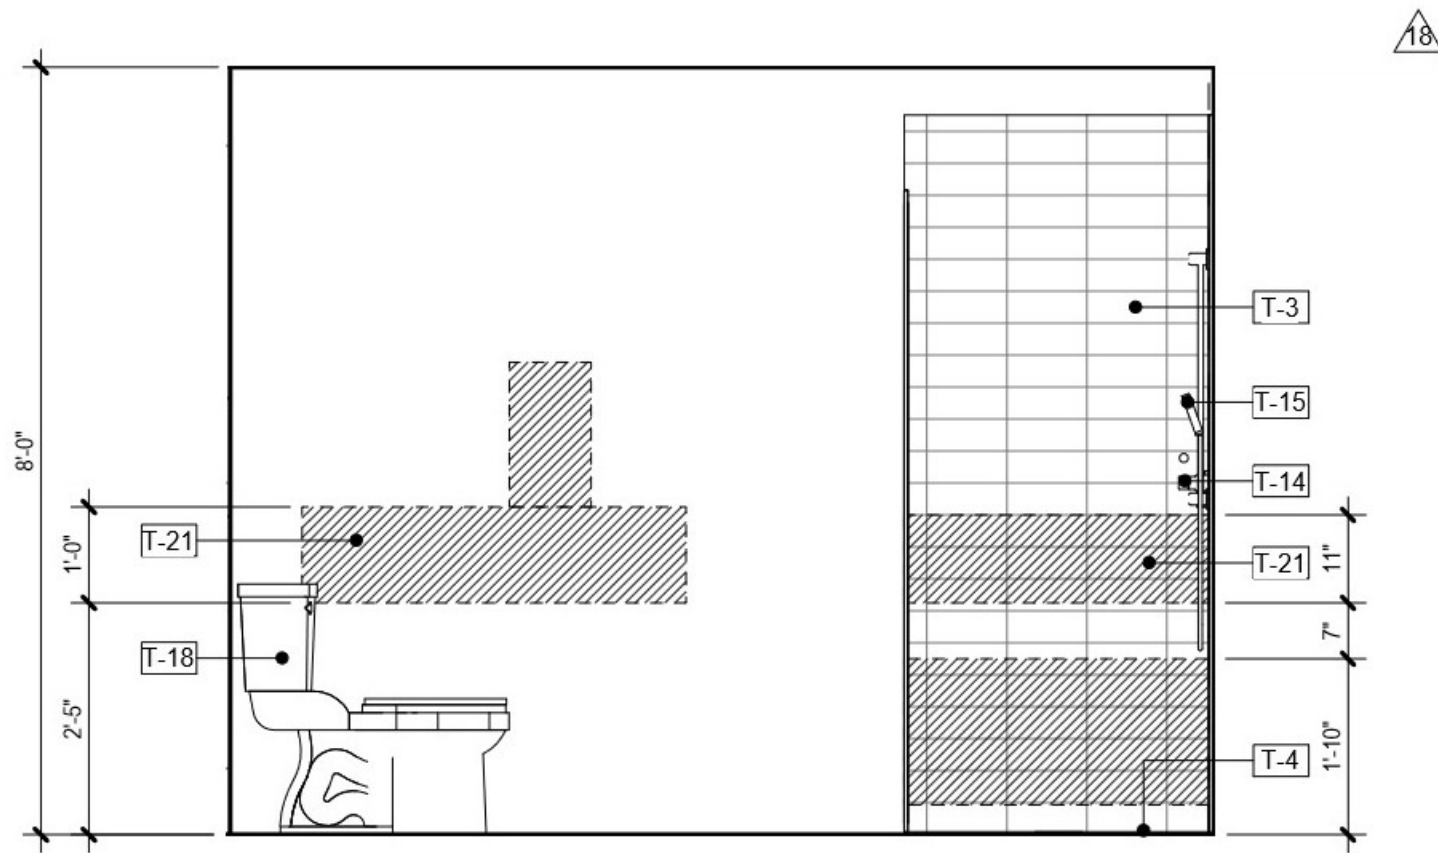


7
A-420

UNIT A7 - PRIMARY BATH - ELEV 1

Scale: 1/2" = 1'-0"

17

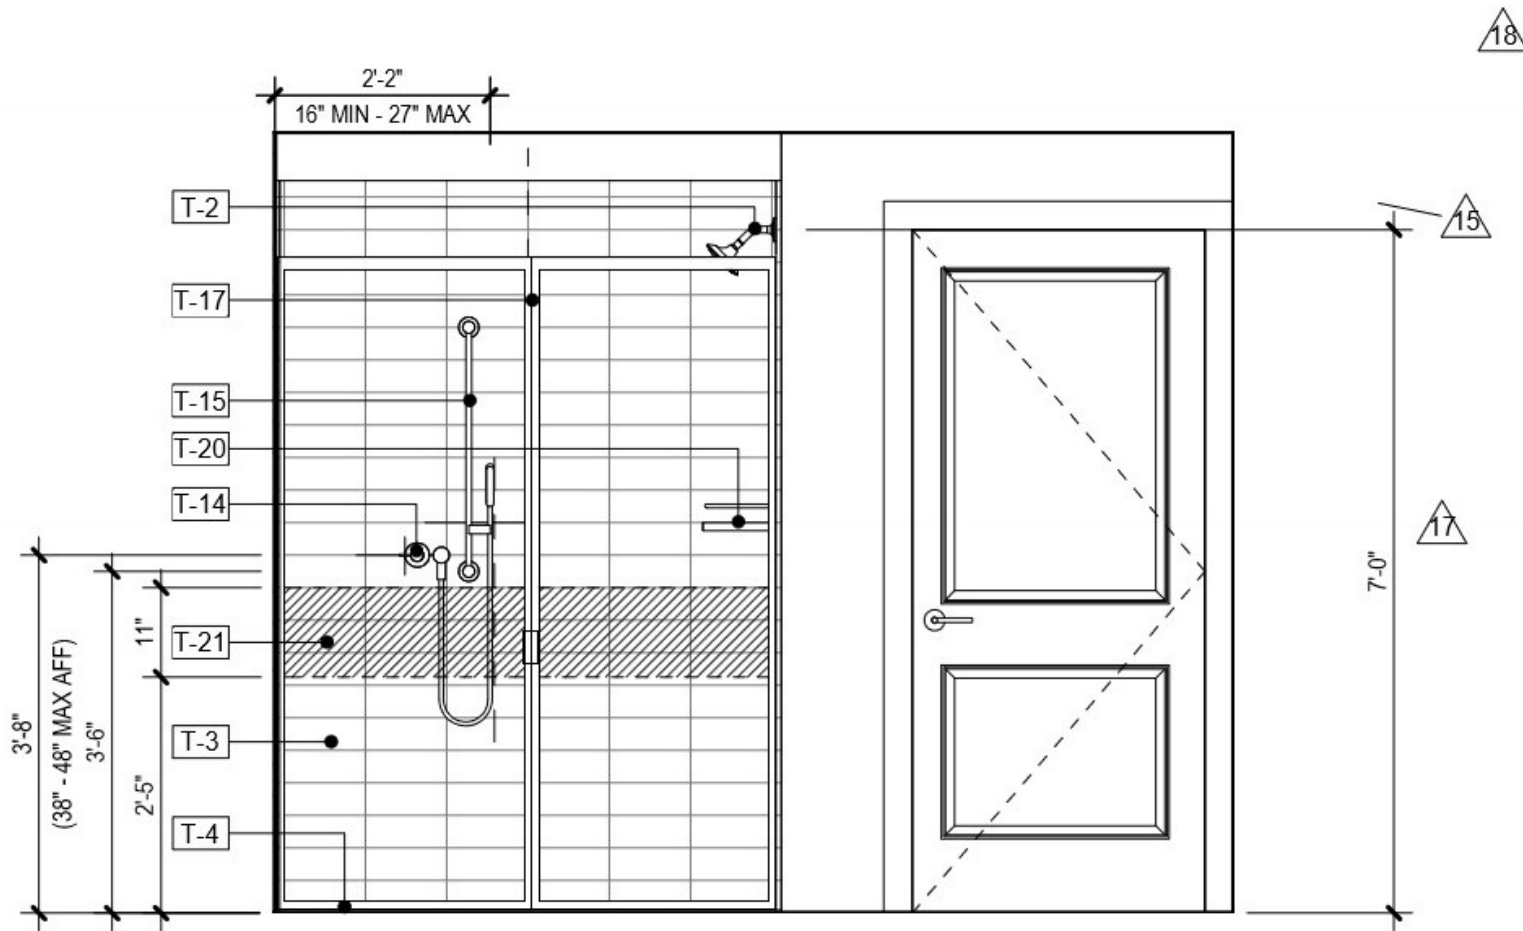


8
A-420

UNIT A7 - PRIMARY BATH - ELEV 2

Scale: 1/2" = 1'-0"

17

RFI 4

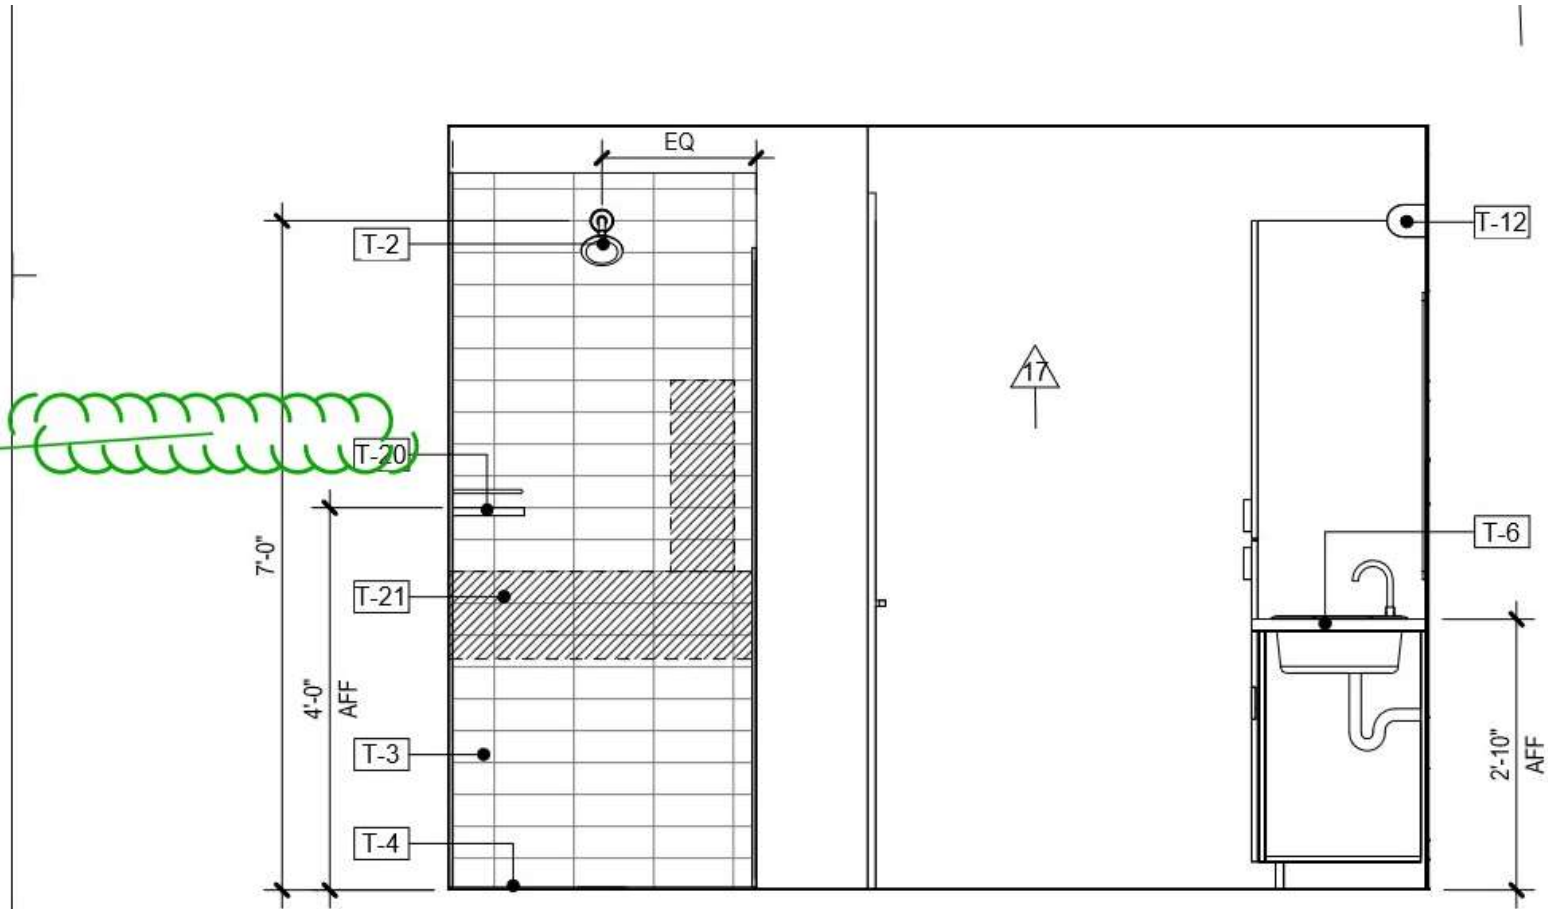


9
A-420

UNIT A7 - PRIMARY BATH - ELEV 3

Scale: 1/2" = 1'-0"


17

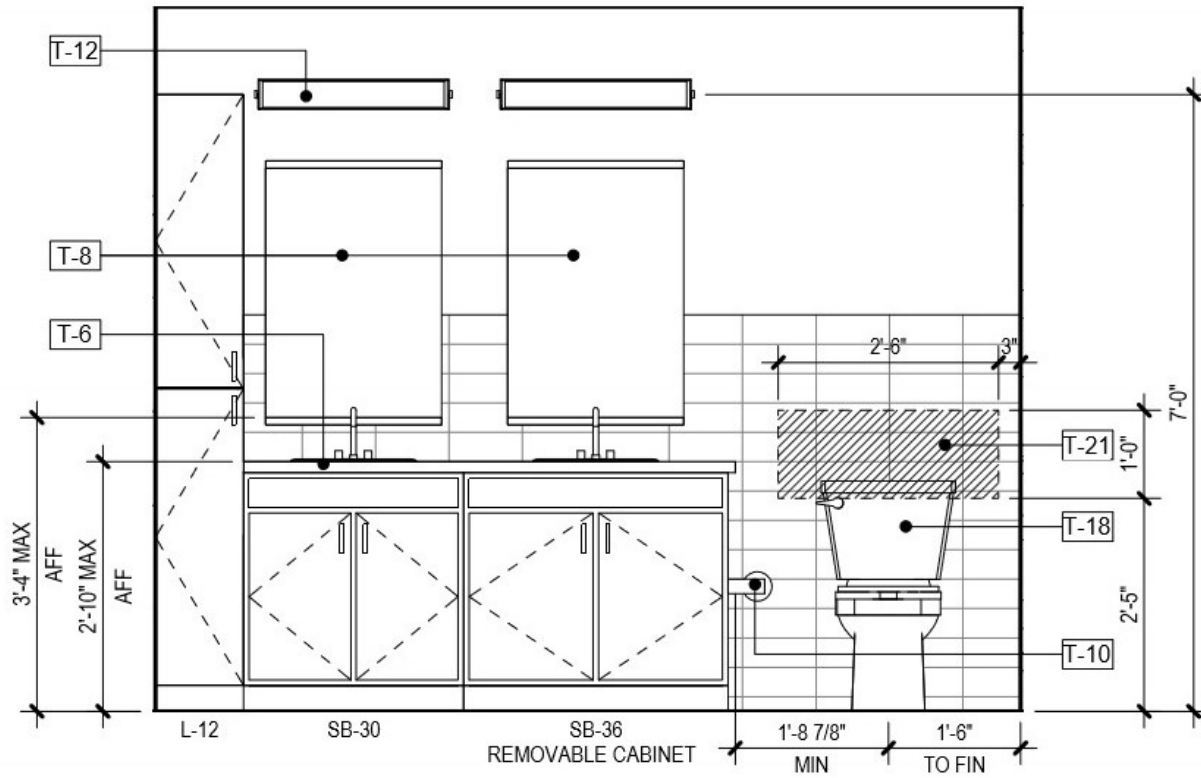


10
A-420


UNIT A7 - PRIMARY BATH - ELEV 4


Scale: 1/2" = 1'-0"

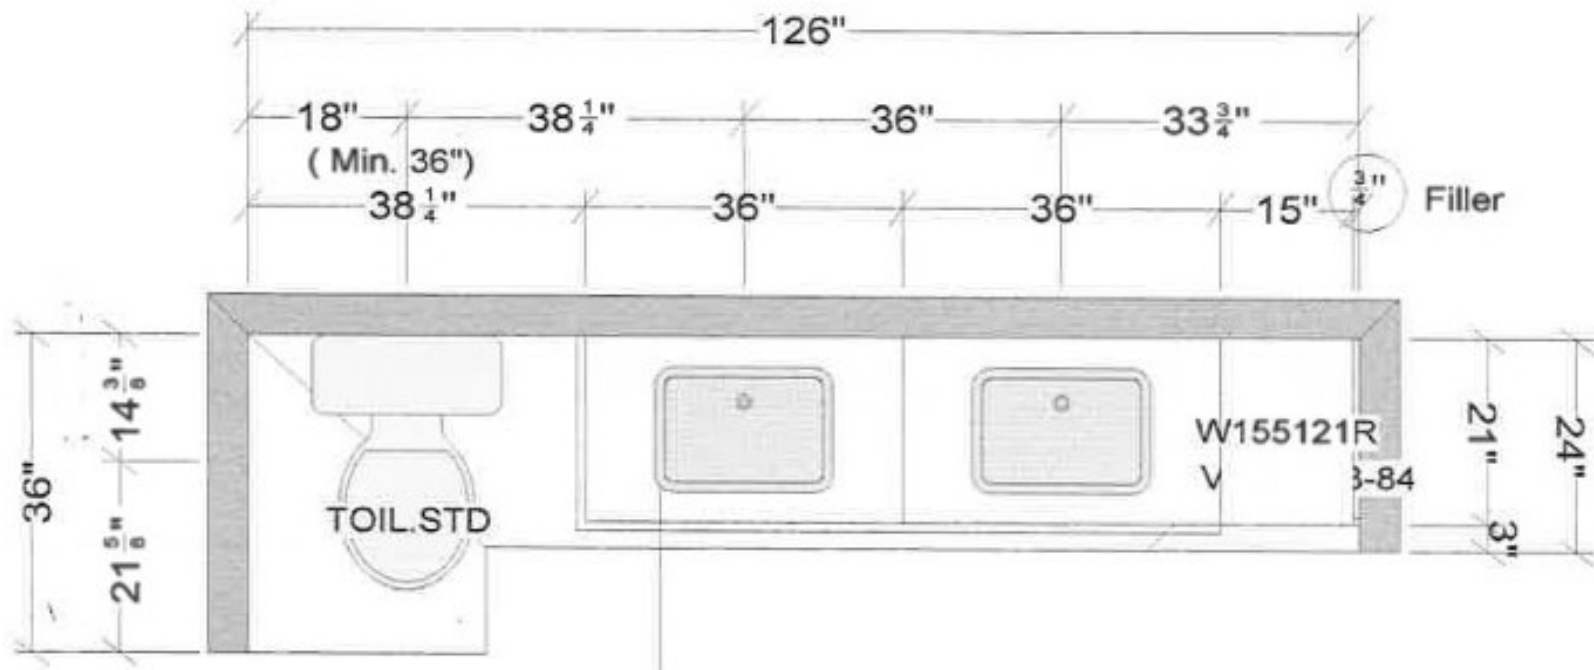

Removable Cabinet

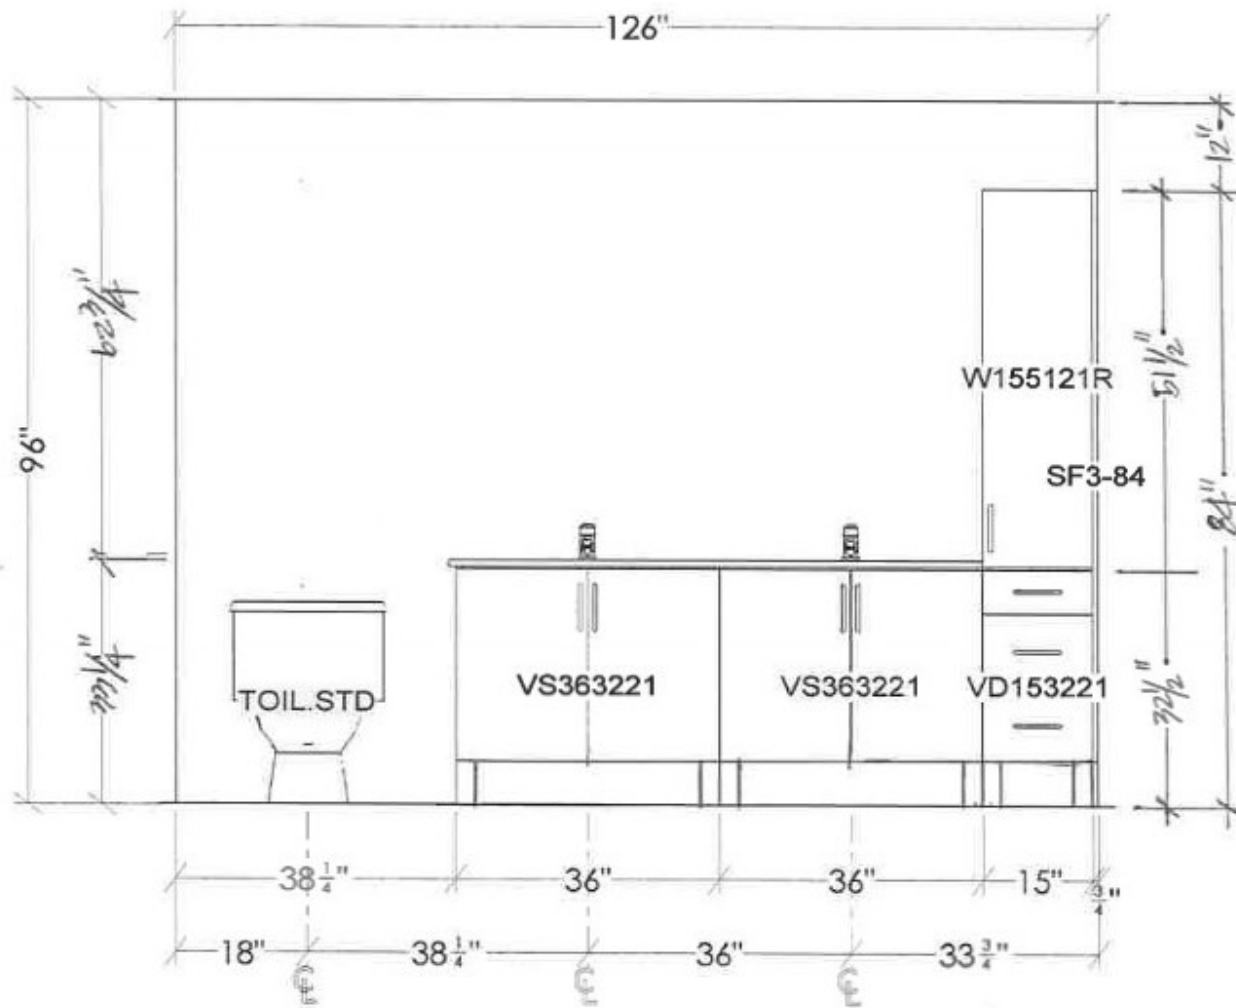

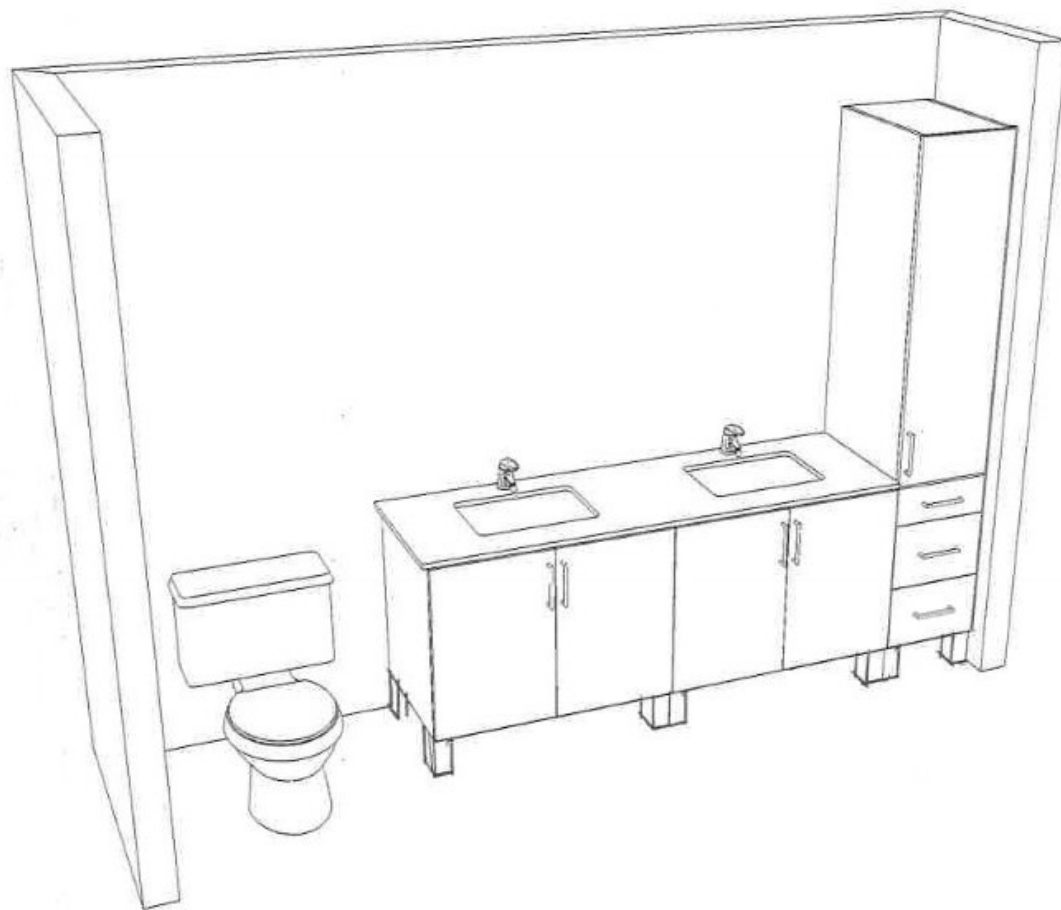

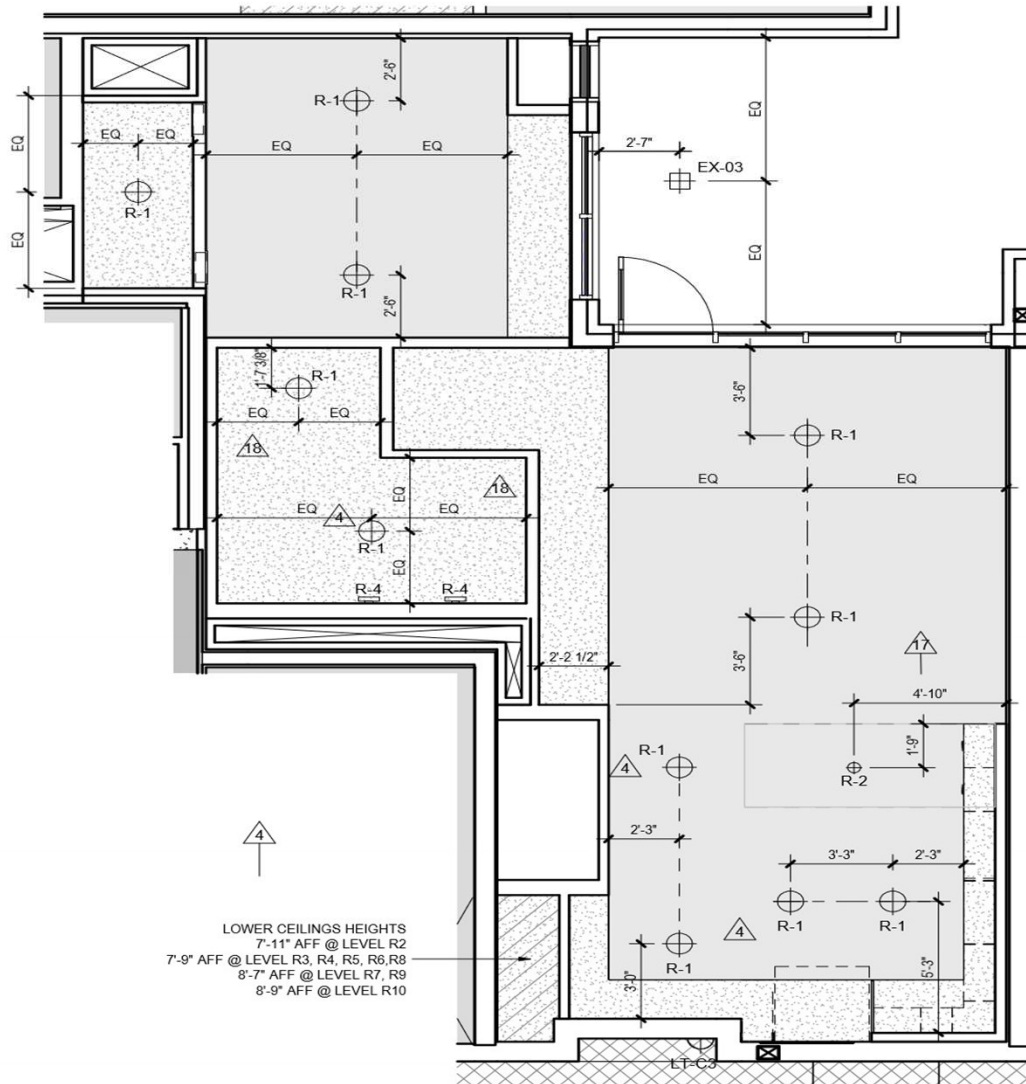

2
 A-420

UNIT A7 RCP

Scale: 1/4" = 1'-0"