



B2m1

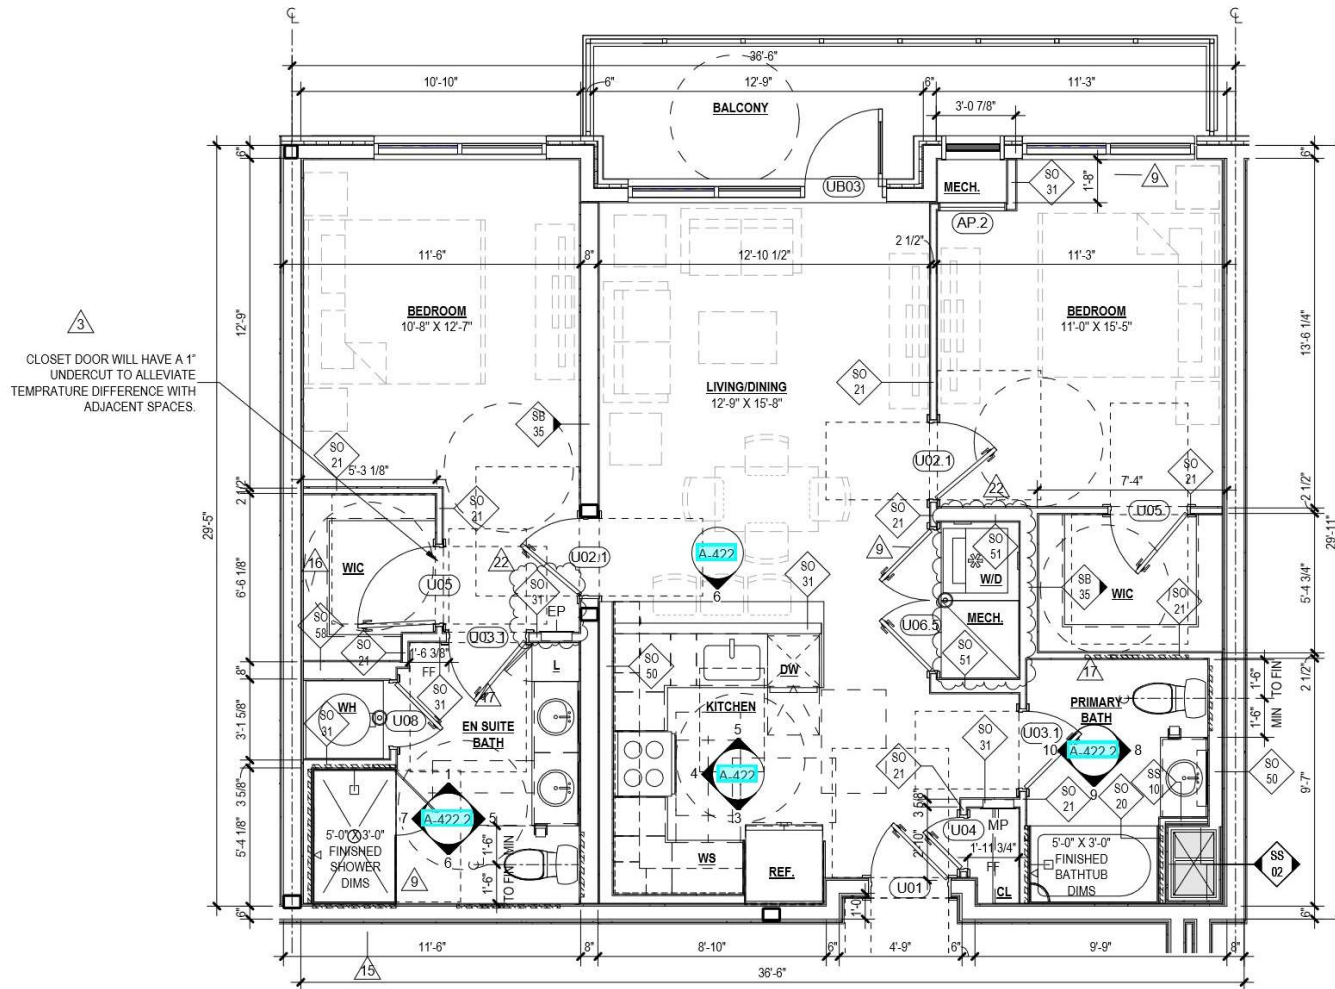

1
A-422.1 UNIT B2M1 PLAN

Scale: 1/4" = 1'-0"


TOTAL 6 UNIT	AREA	1069 GSF
--------------	------	----------

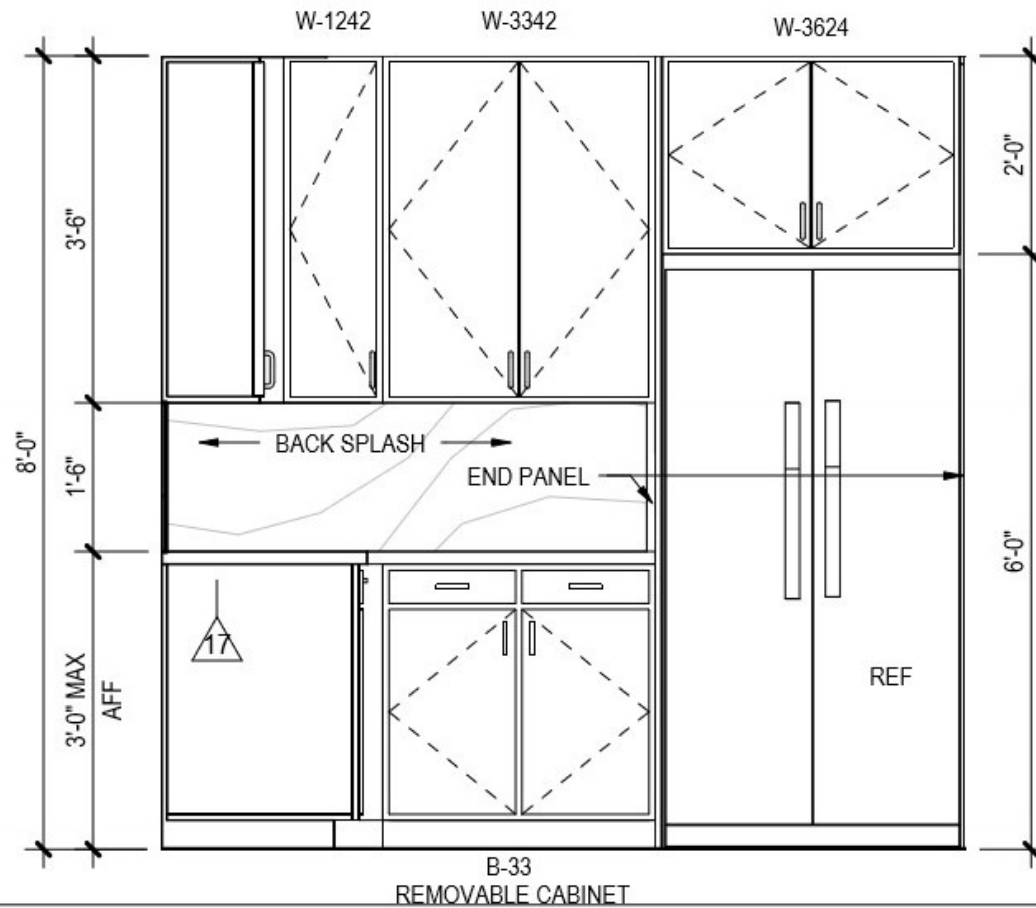

3
A-v22

Scale: 1/2" = 1'-0"


KITCHEN - ELEV 1

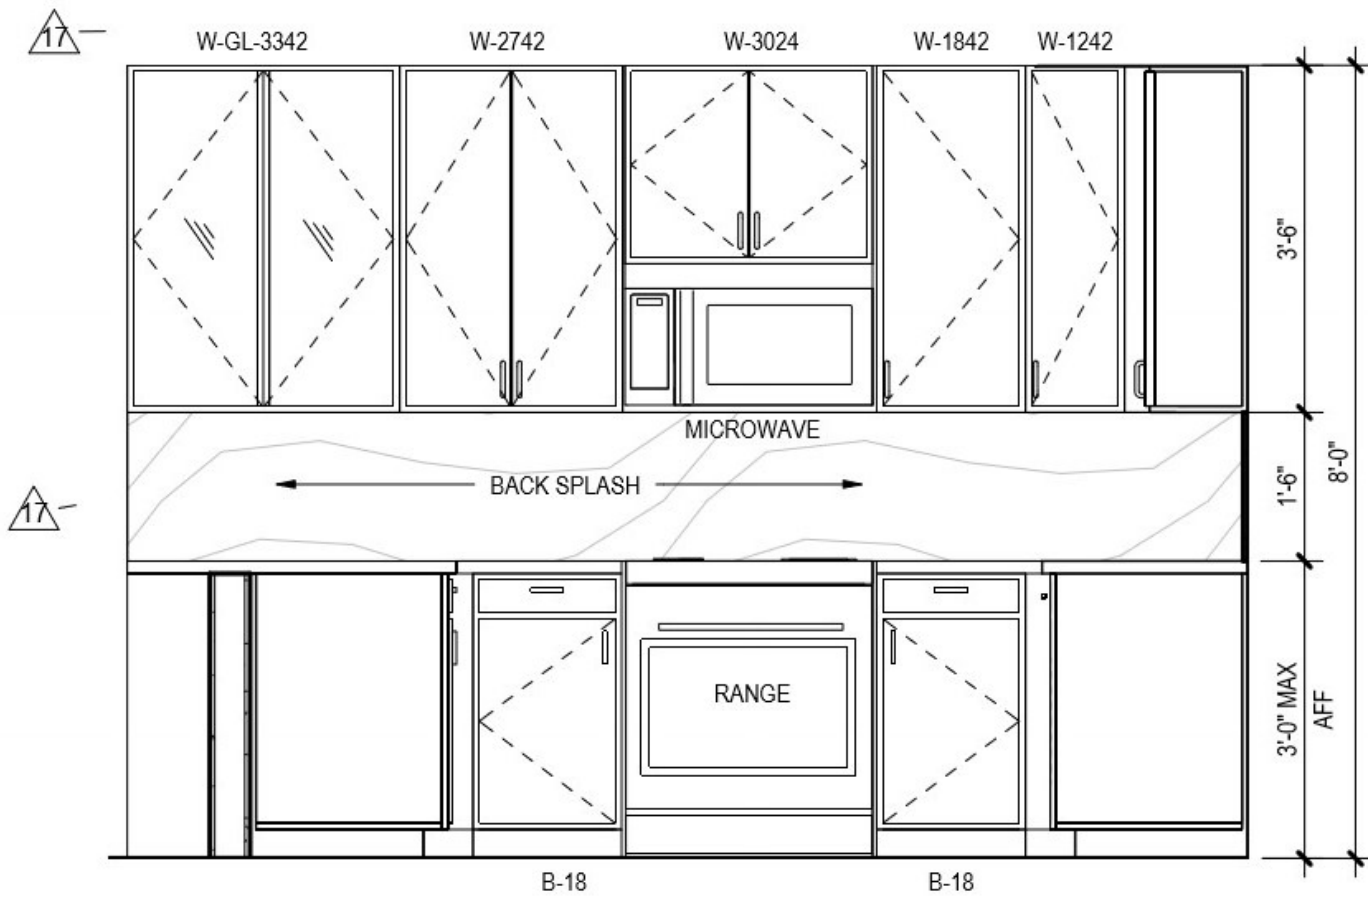

v
A-v22

Scale: 1/2" = 1'-0"


- KITCHEN - ELEV 2

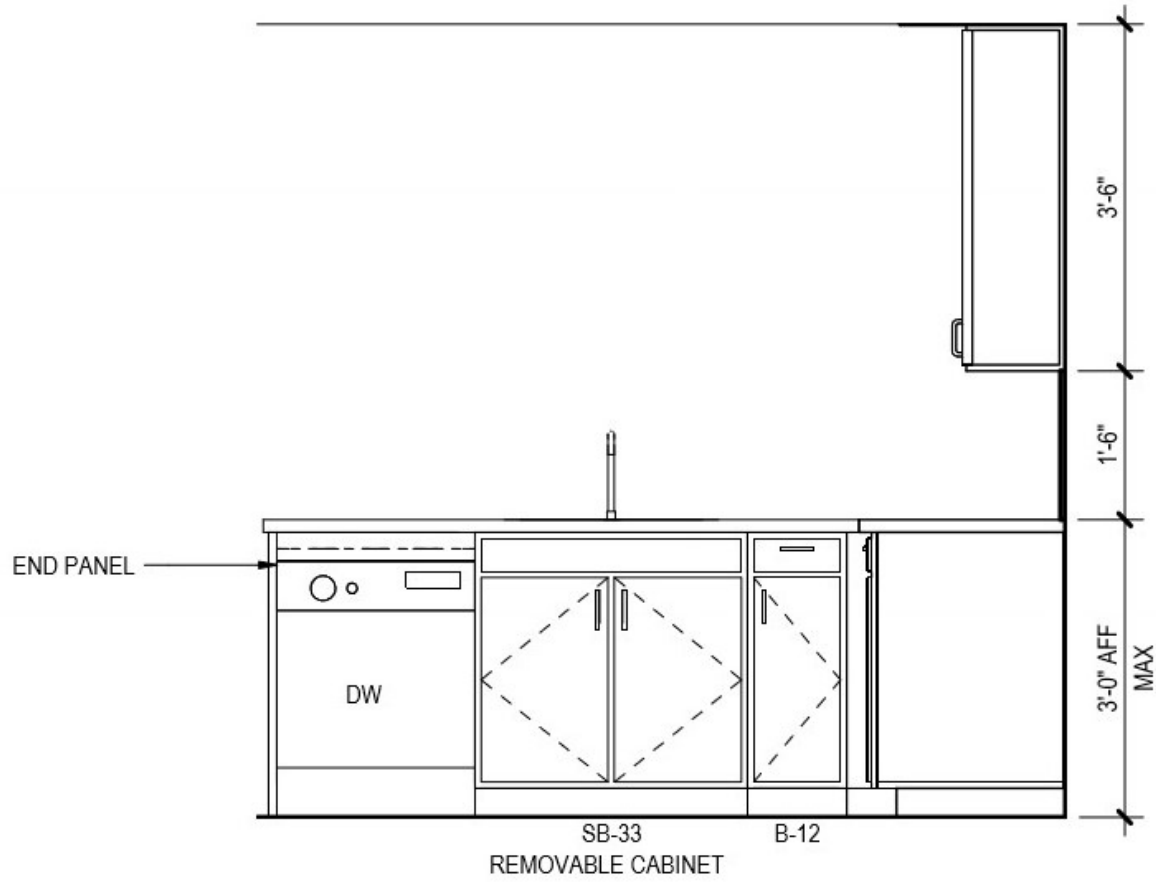

5
A-v22

Scale: 1/2" = 1'-0"


- KITCHEN - ELEV 3

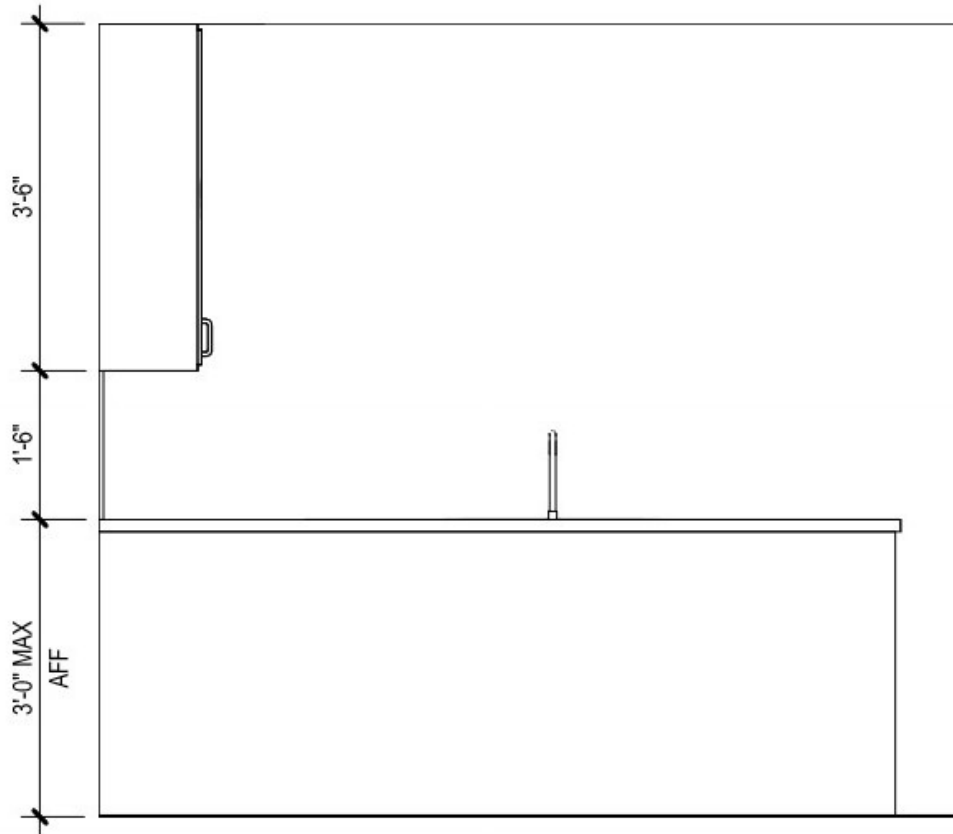


6
A-v22


Scale: 1/2" = 1'-0"


- KITCHEN - ELEV v

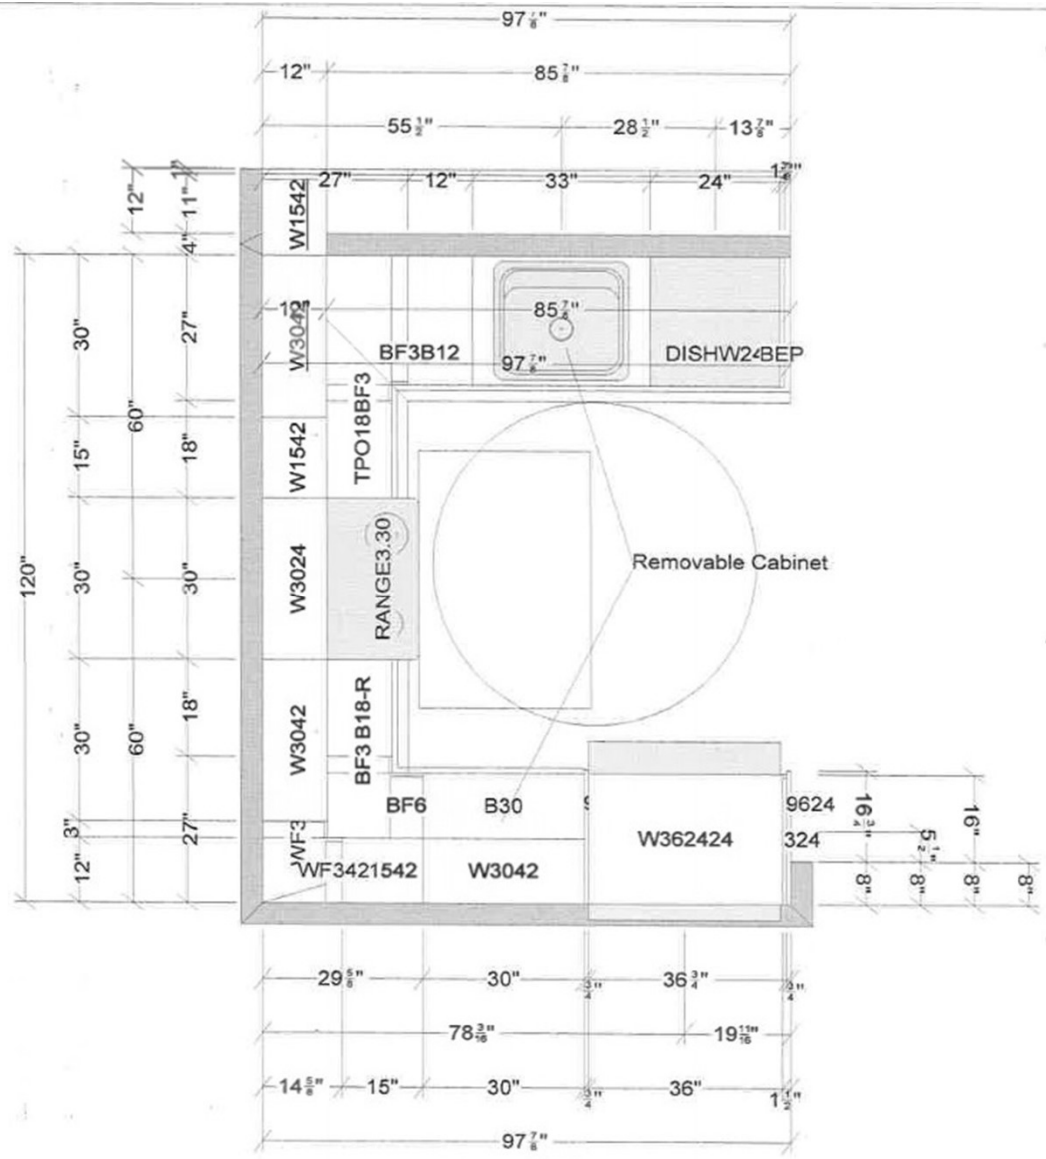



(B2M1-98 7/8")

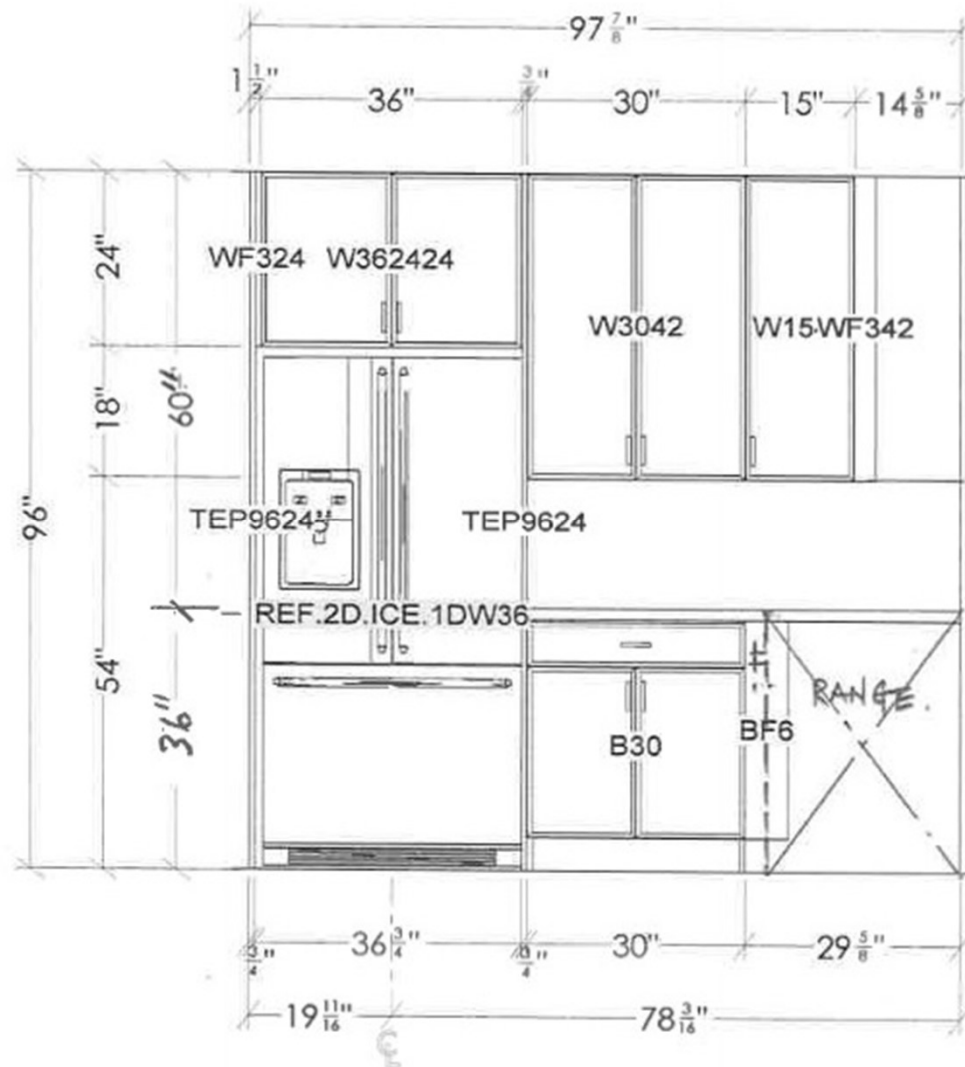

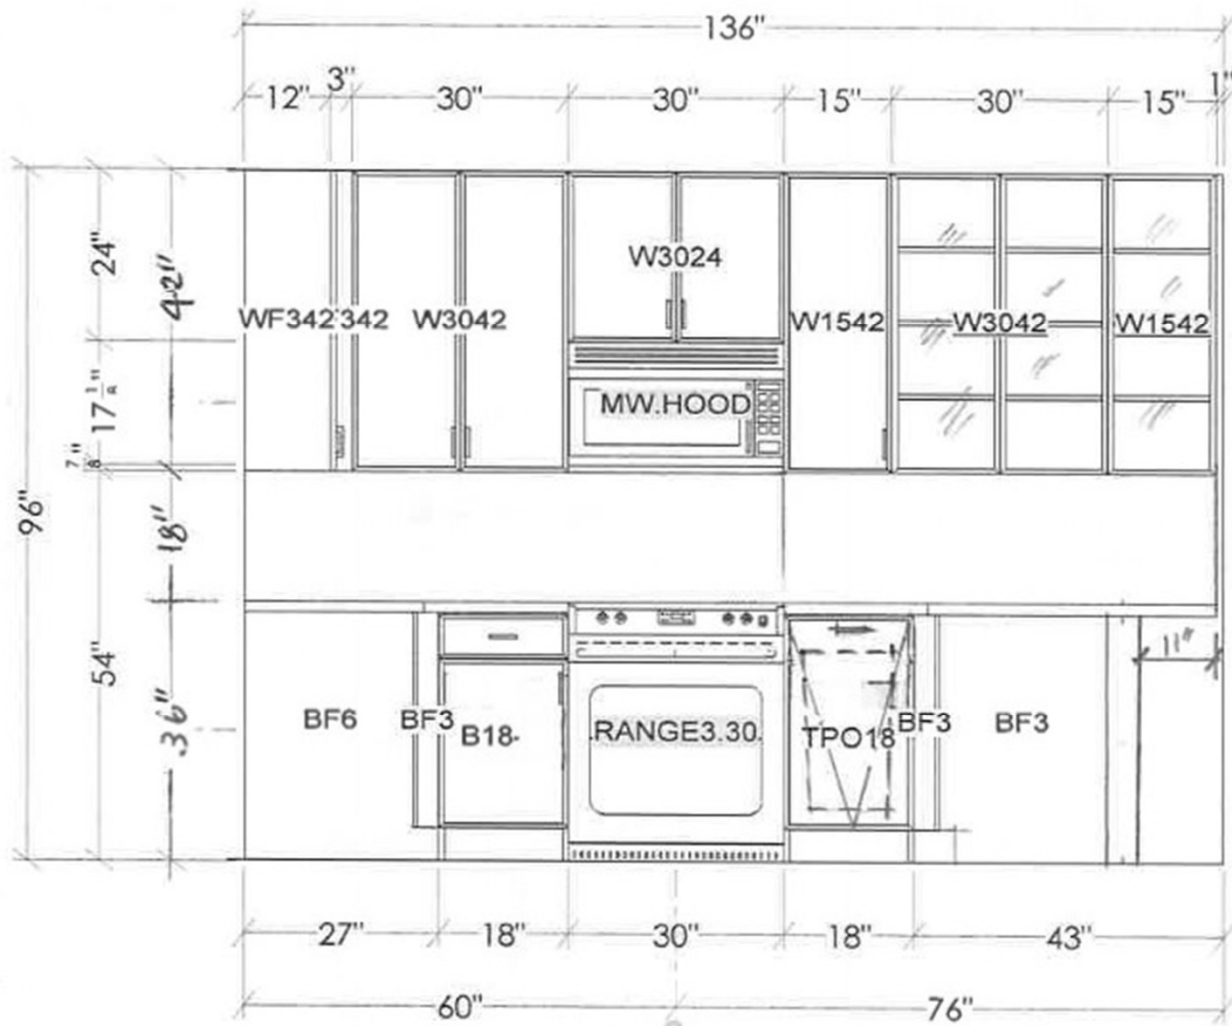

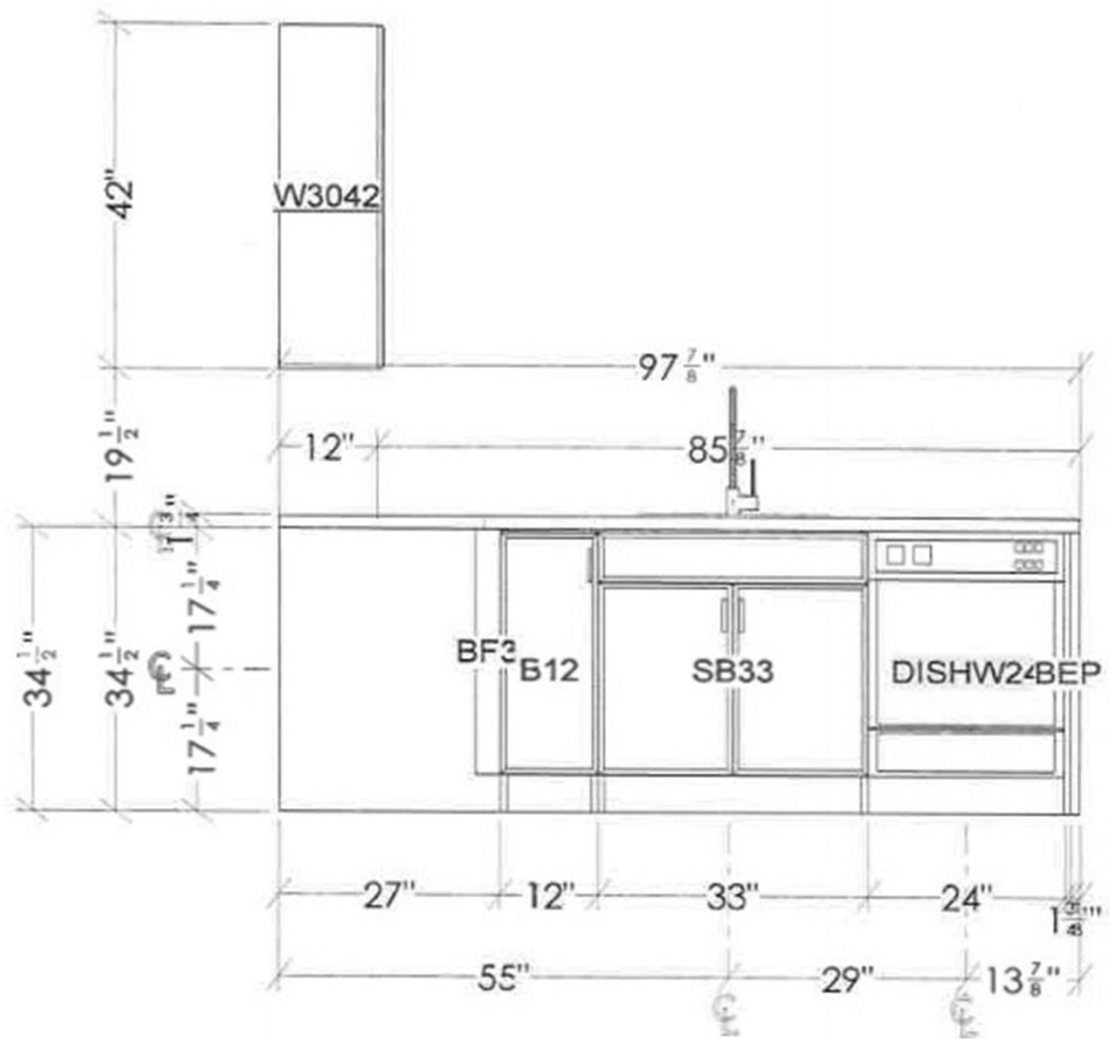

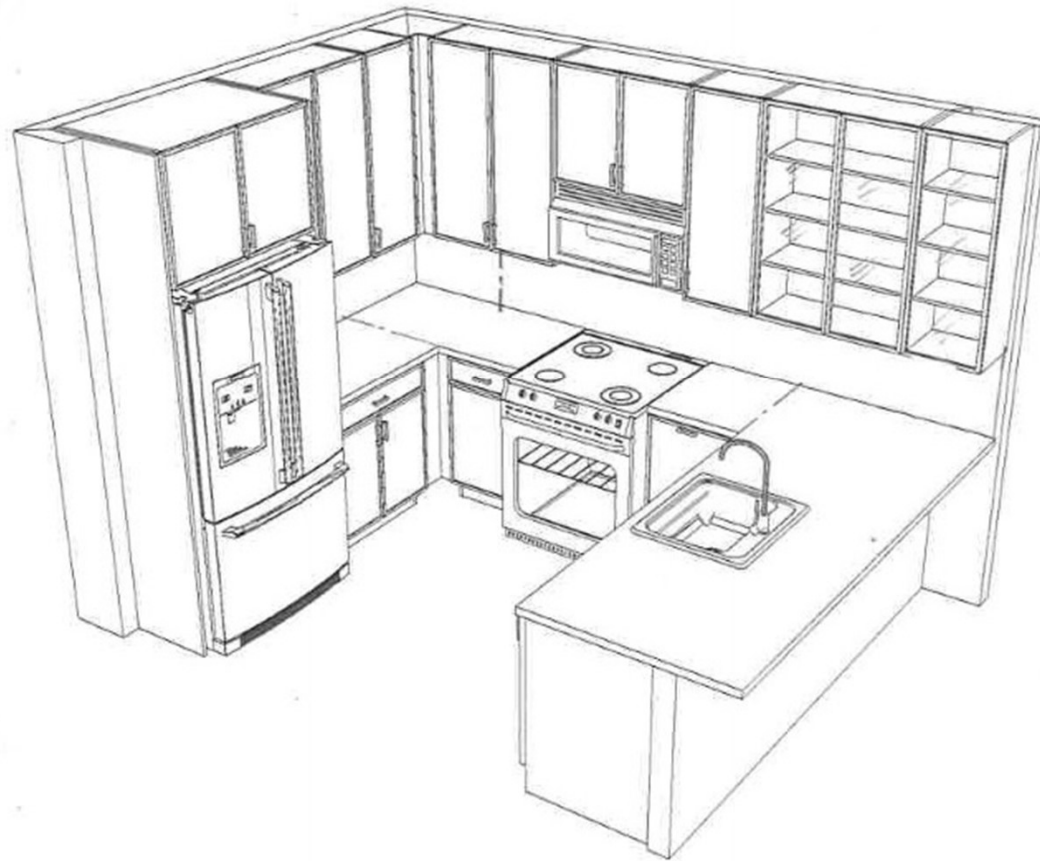

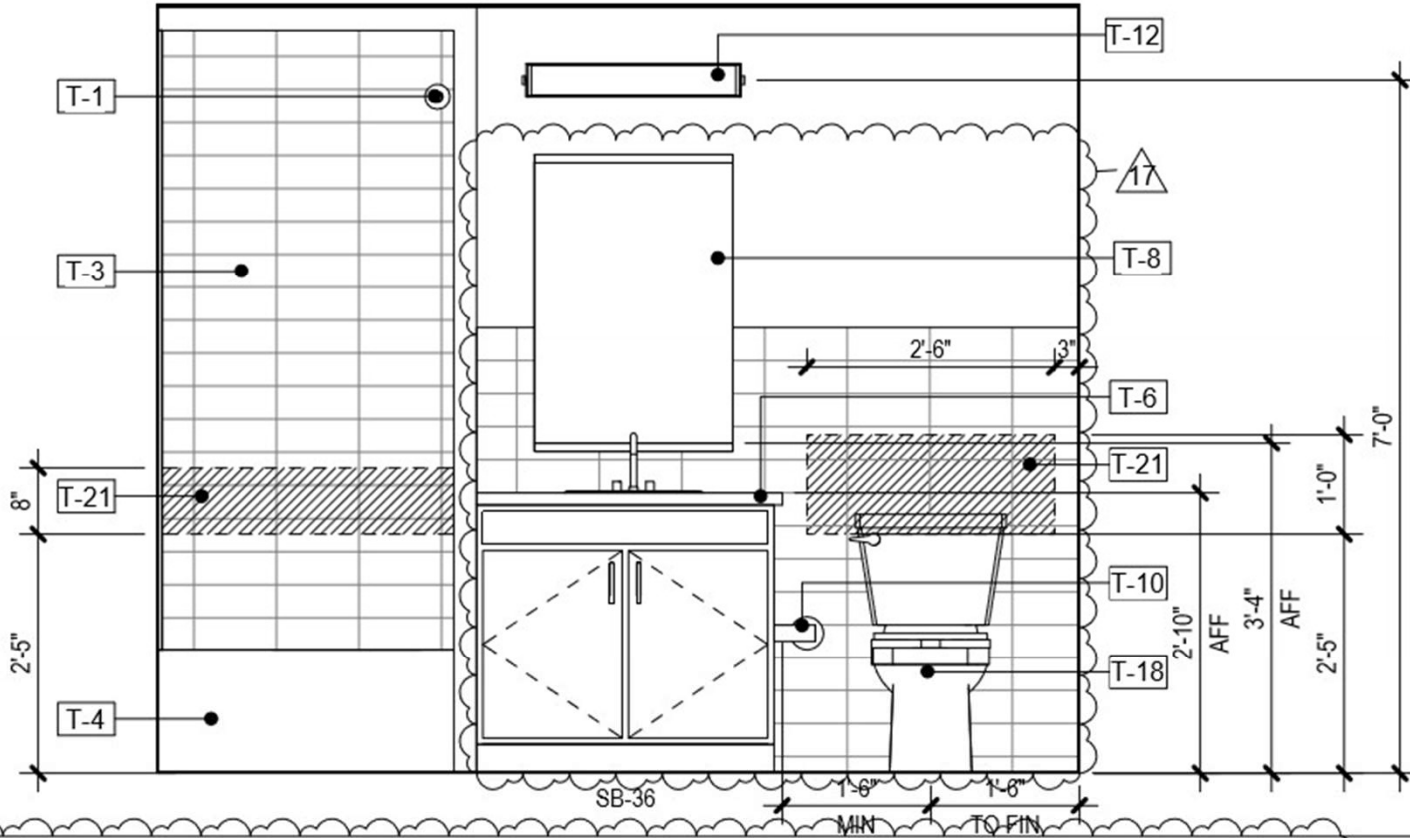


8
A-422.2

Scale: 1/2" = 1'-0"

- PRIMARY BATH - ELEV 1

17

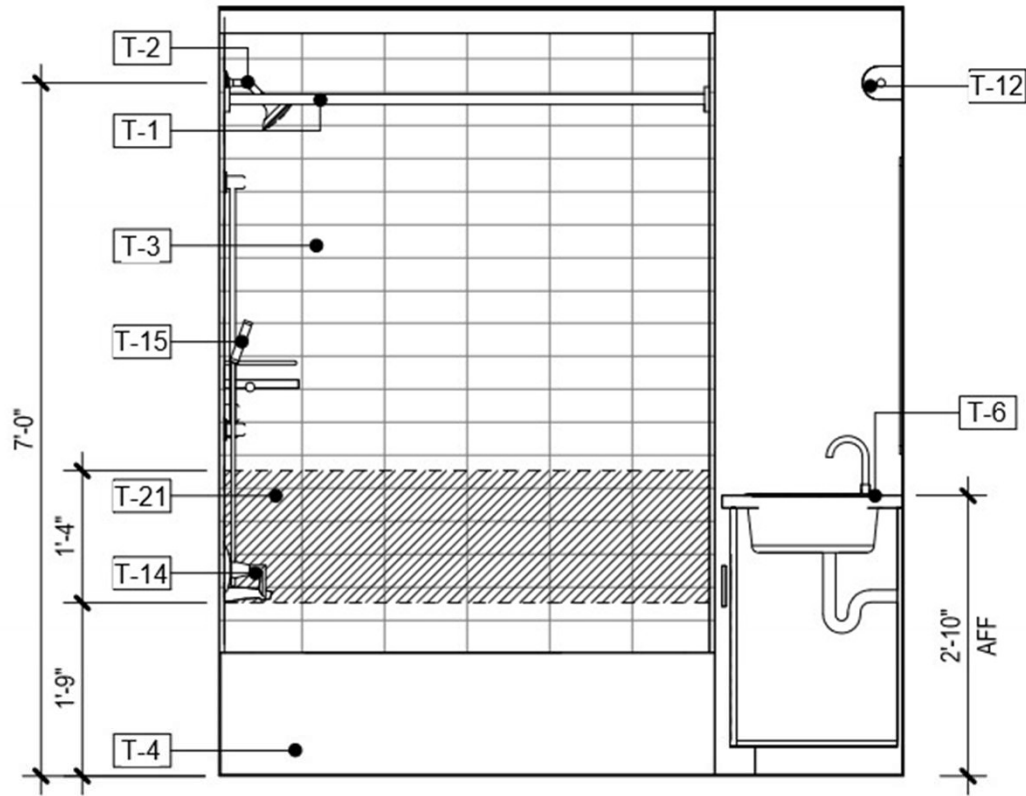


9

A-422.2

Scale: 1/2" = 1'-0"

- PRIMARY BATH - ELEV 2

17

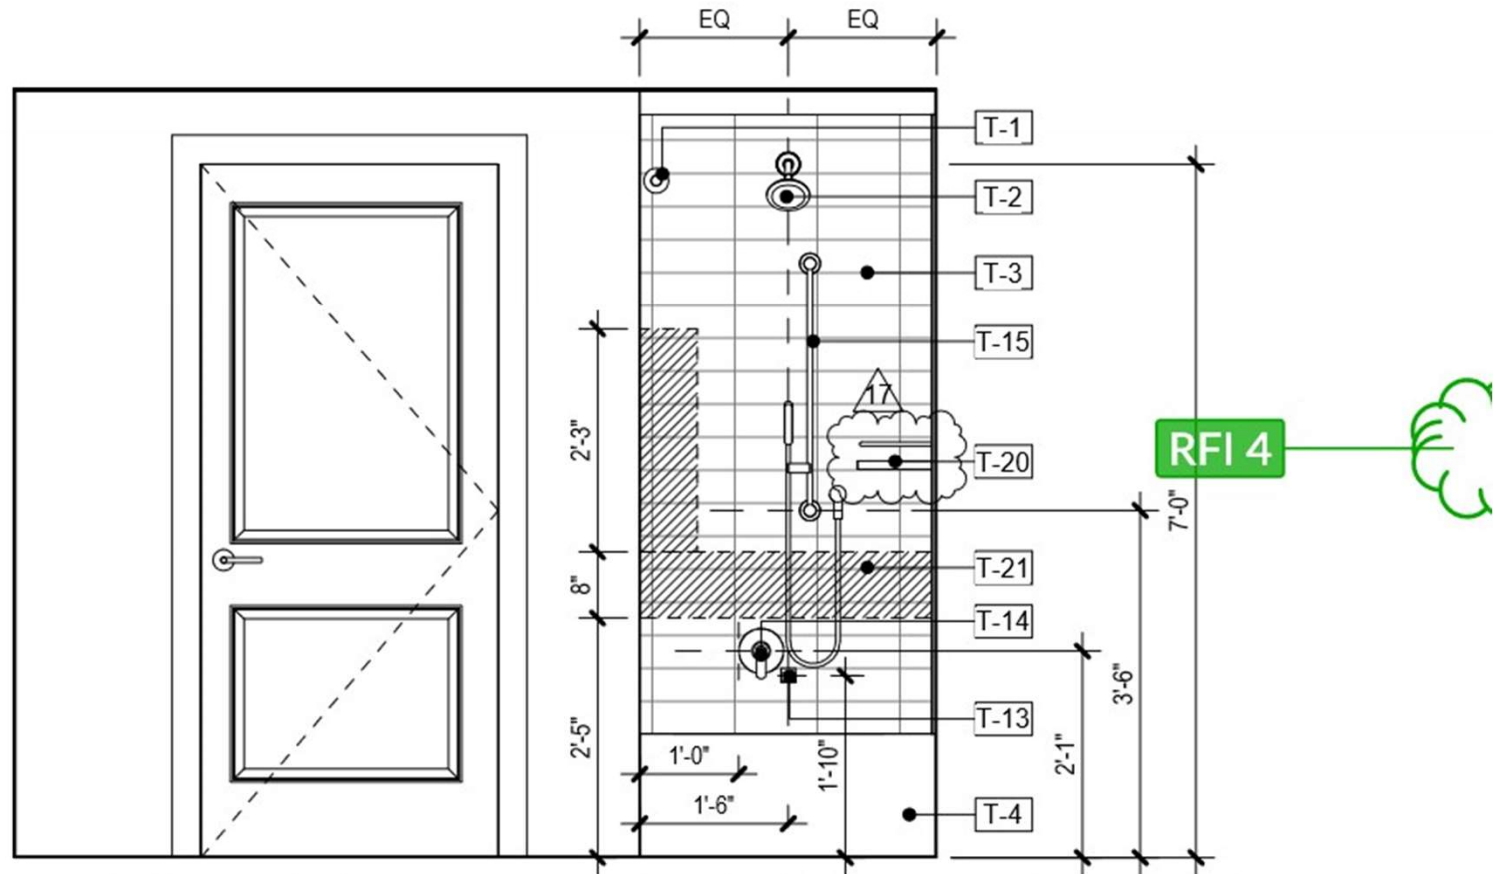


10

A-422.2


Scale: 1/2" = 1'-0"

- PRIMARY BATH - ELEV 3


17

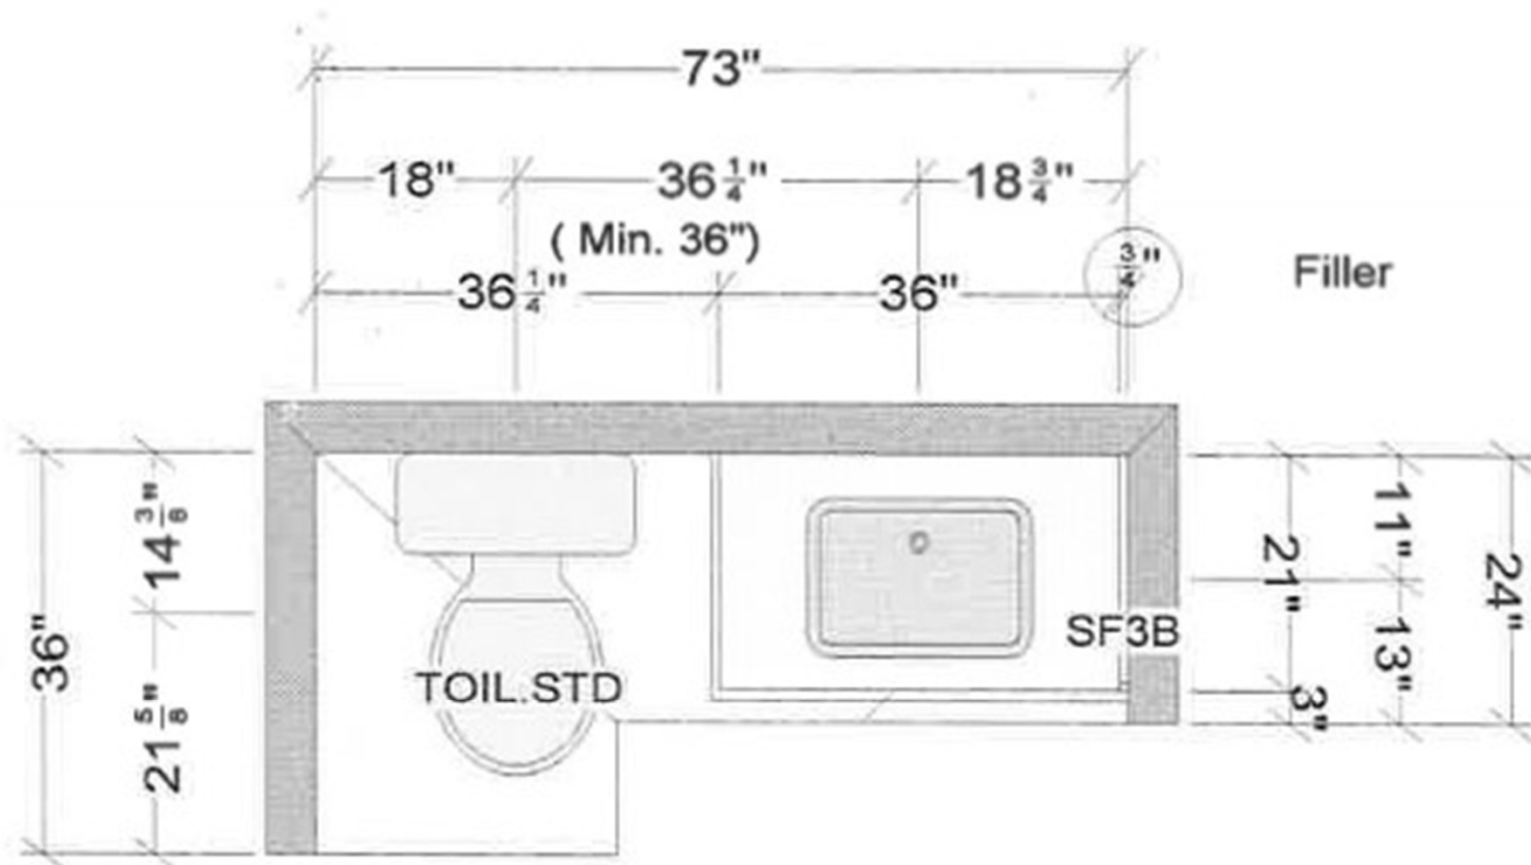


Unit B2M1, B2M3 Primary Bath

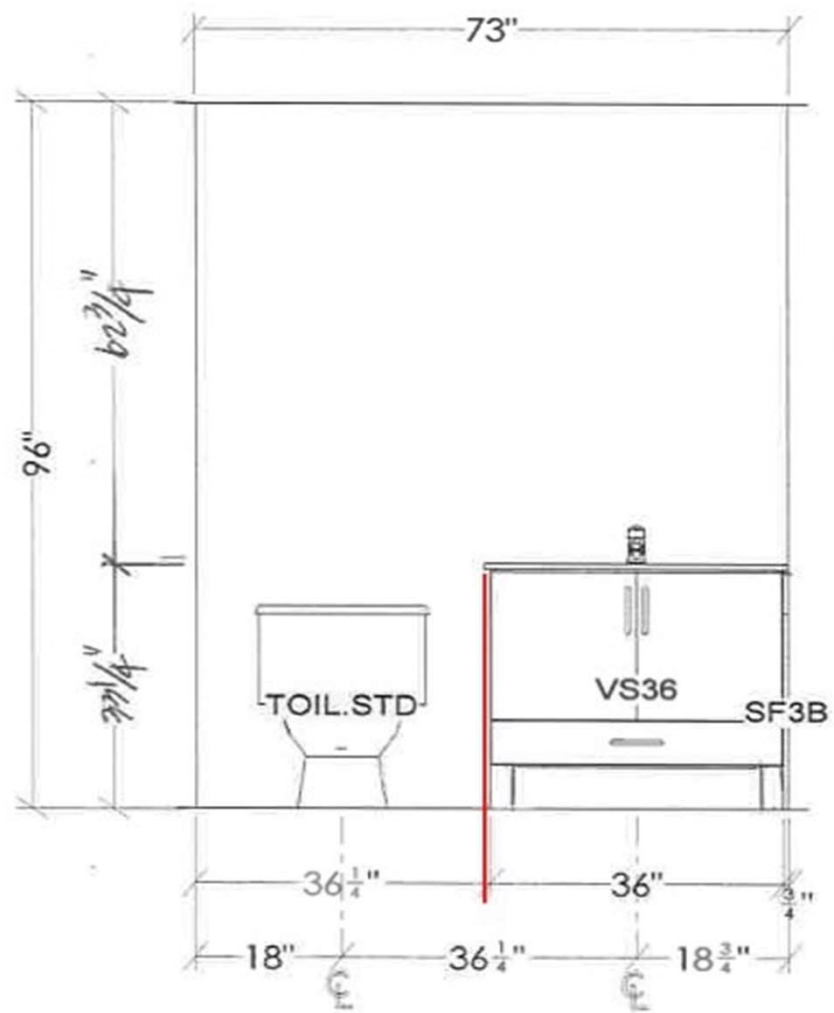

Primary Bath

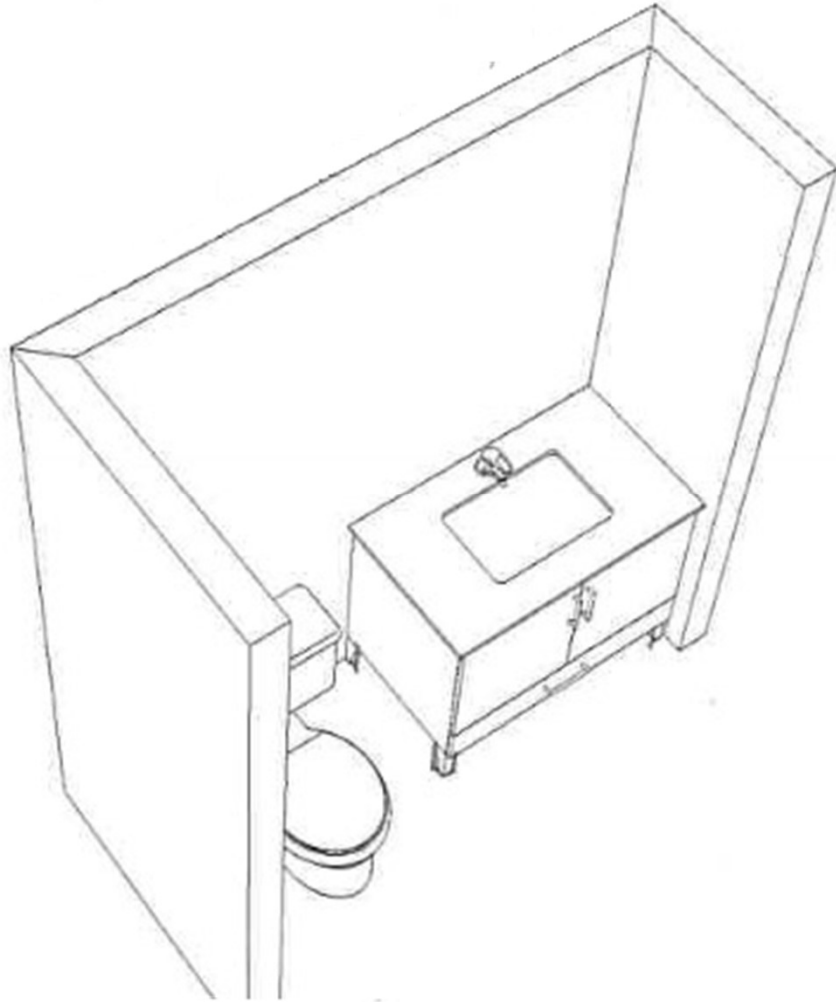

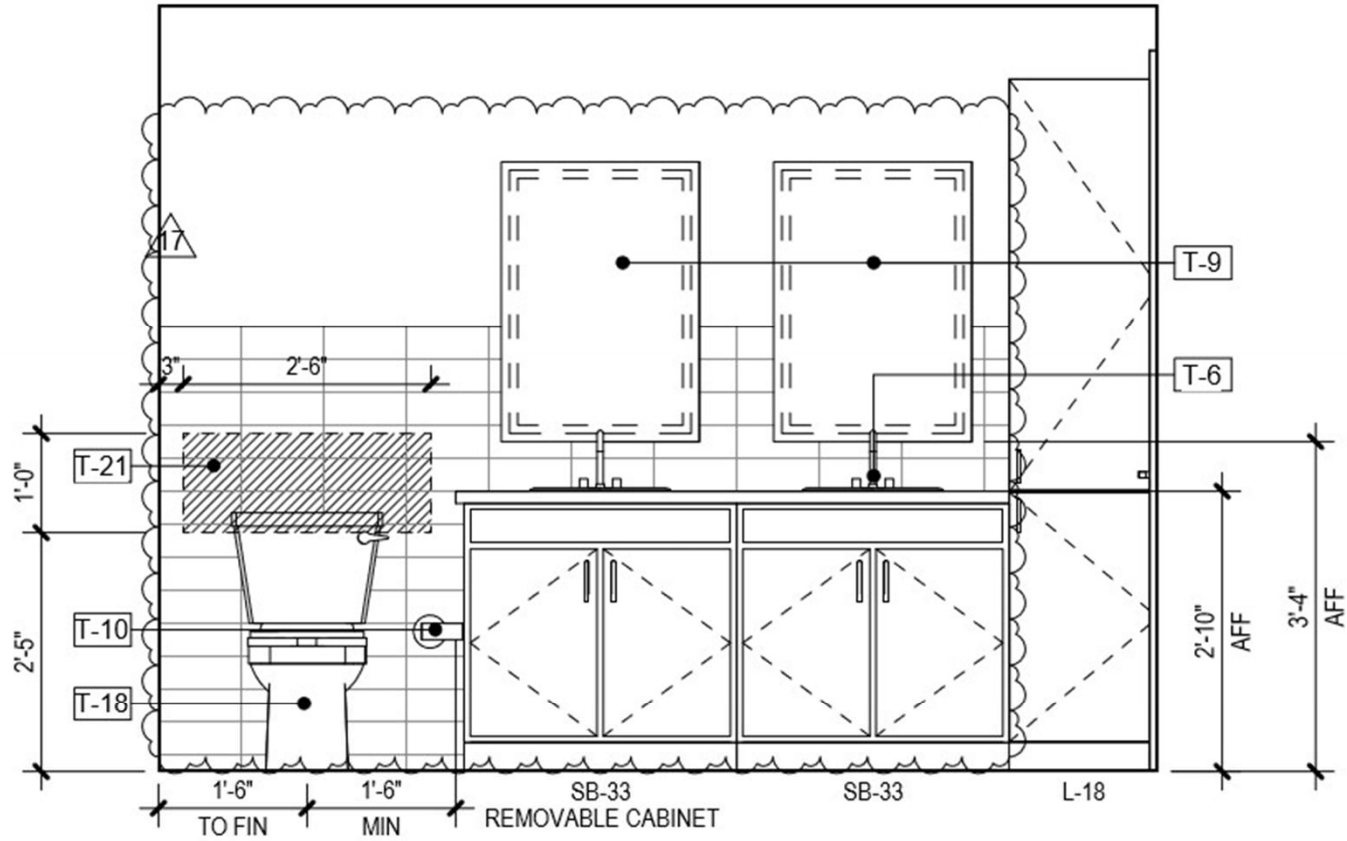


5
A-422.2


Scale: 1/2" = 1'-0"

- EN SUITE BATH - ELEV 1

17

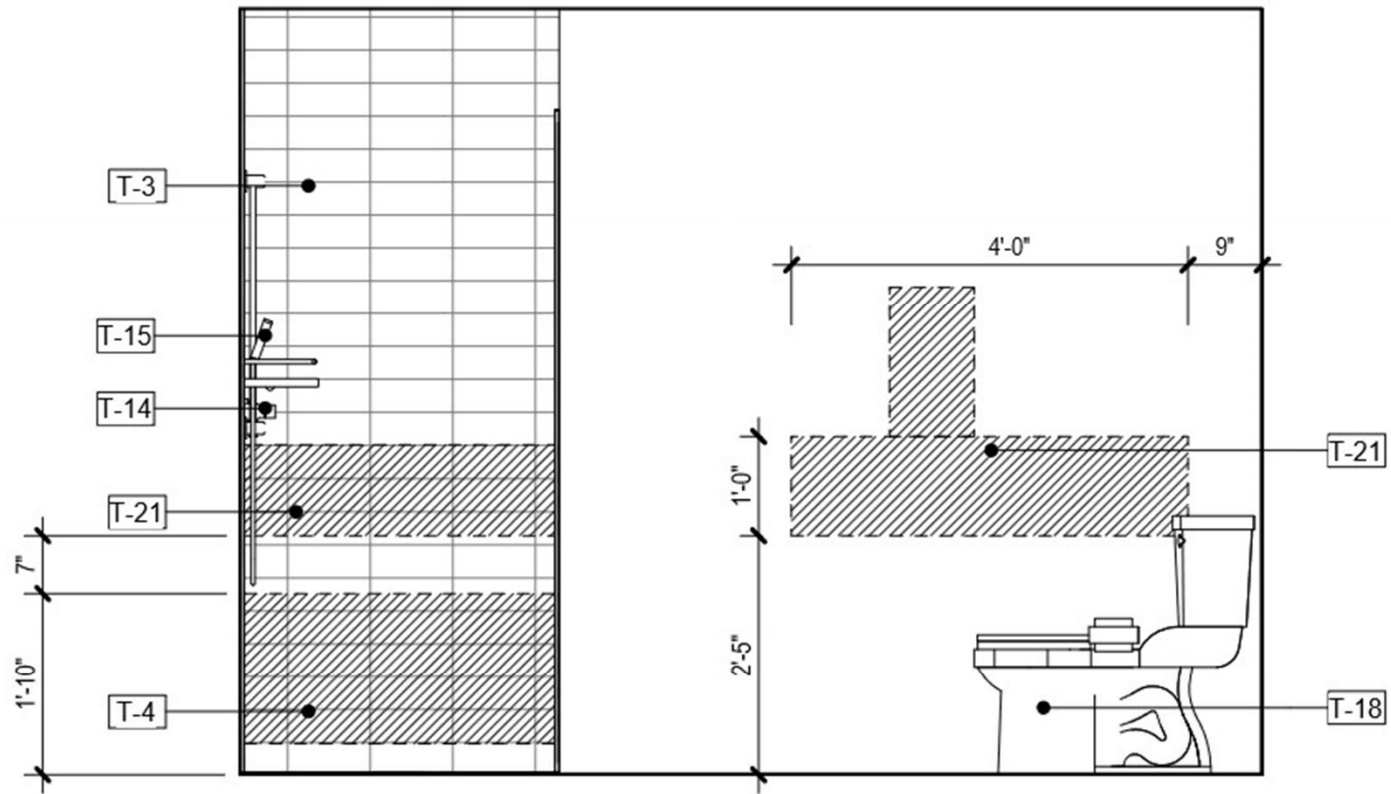

6
 A-422.2 Scale: 1/2" = 1'-0" - EN SUITE BATH - ELEV 2 17

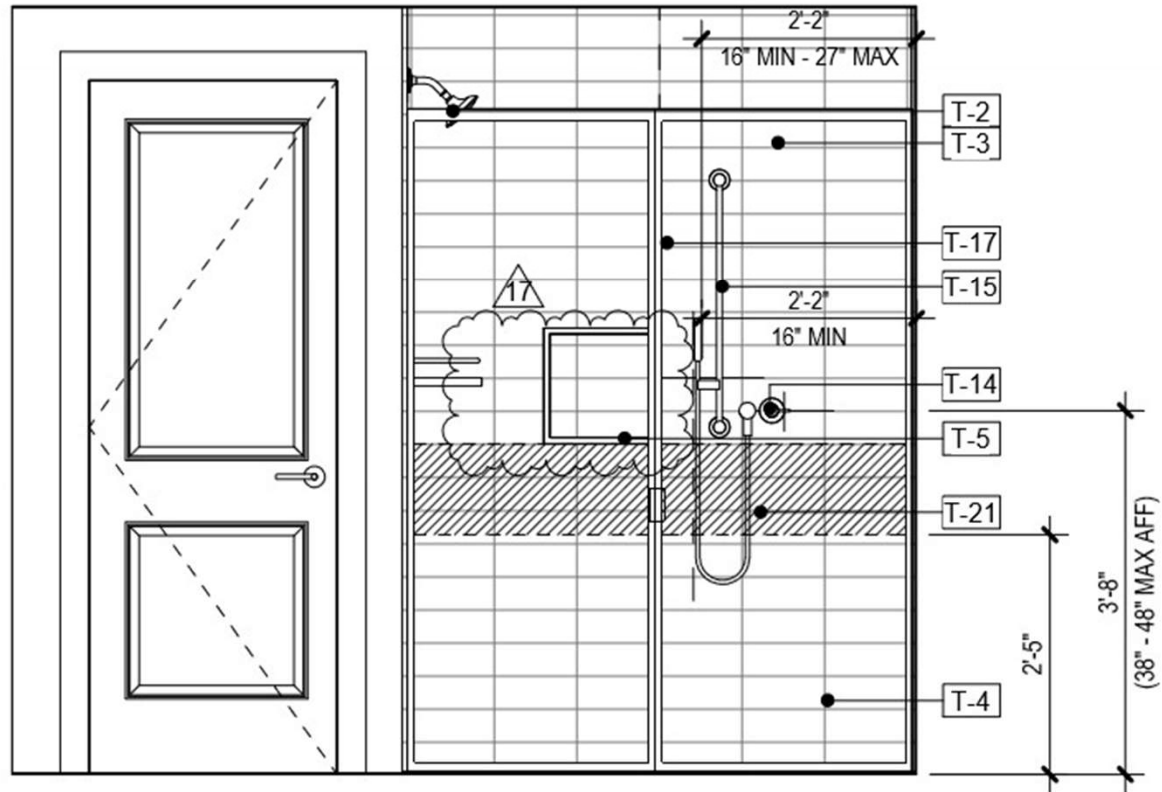


7
A-42 2.2

Scale: 1/2" = 1'-0"

- EN SUITE BATH - ELEV 3



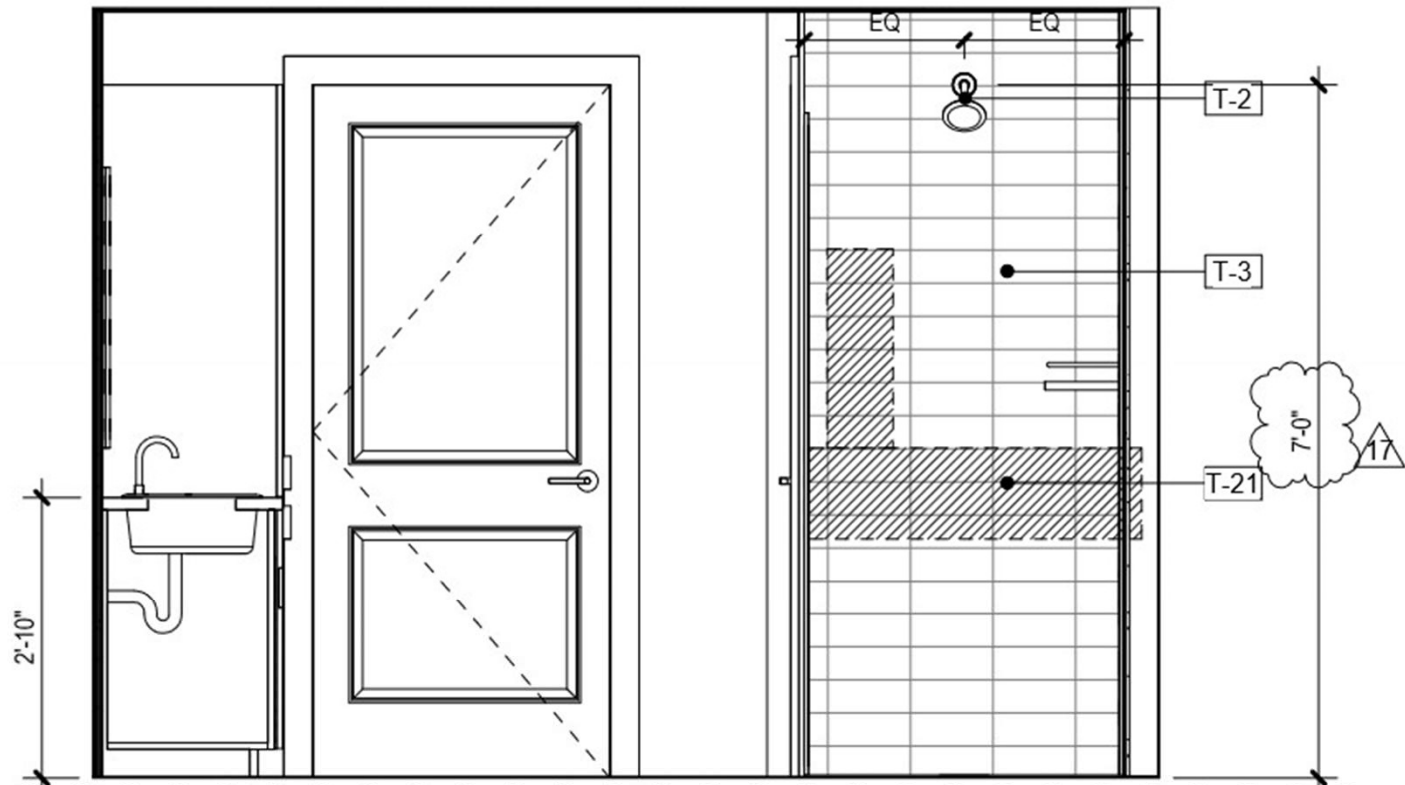


1
A-422.2


Scale: 1/2" = 1'-0"

- EN SUITE BATH - ELEV 4


17

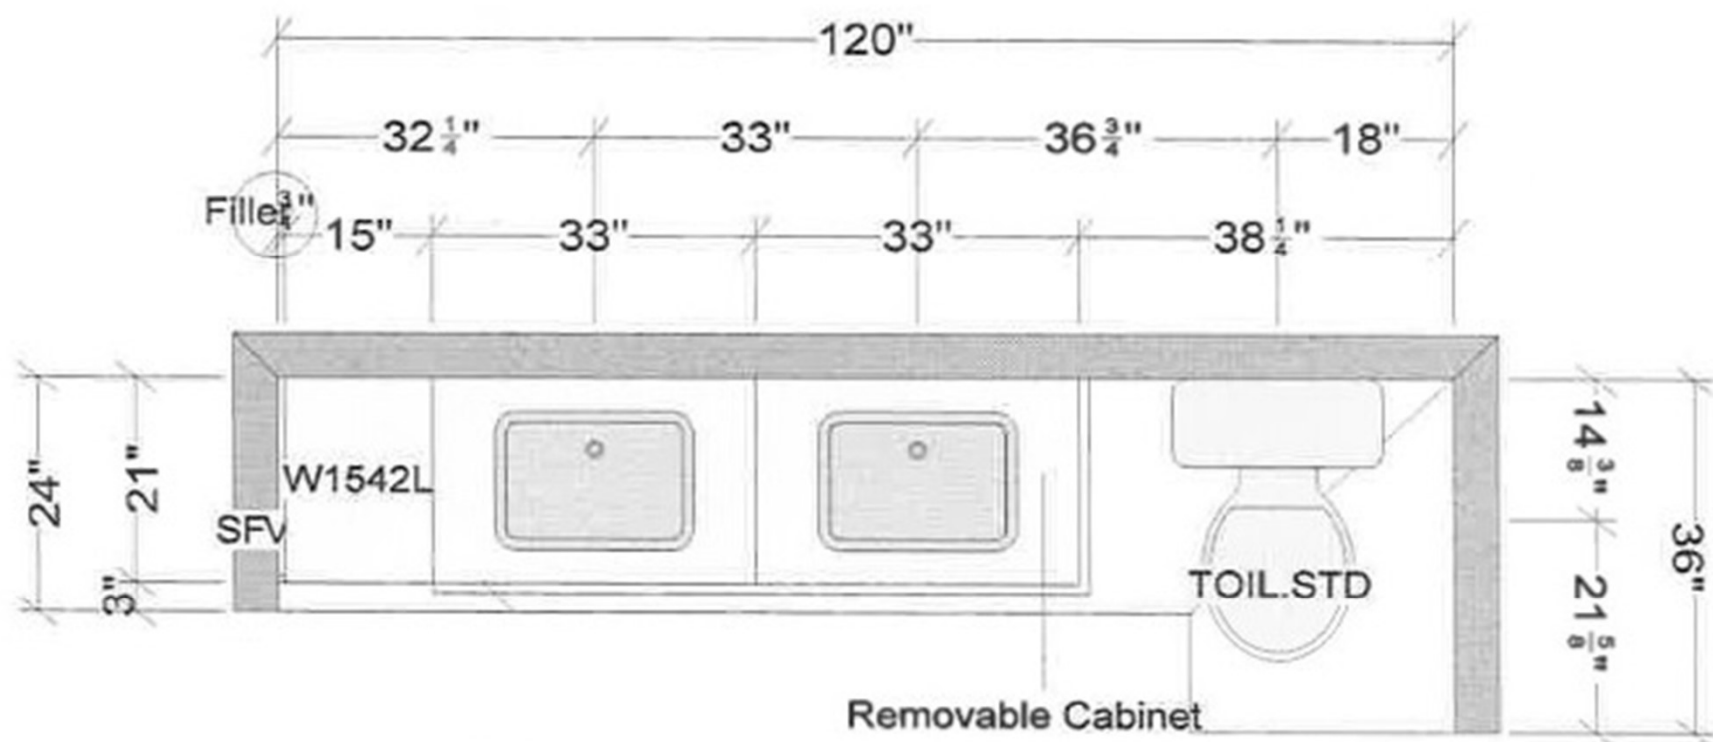


Unit B2M1, B2M3 EN Suite Bath

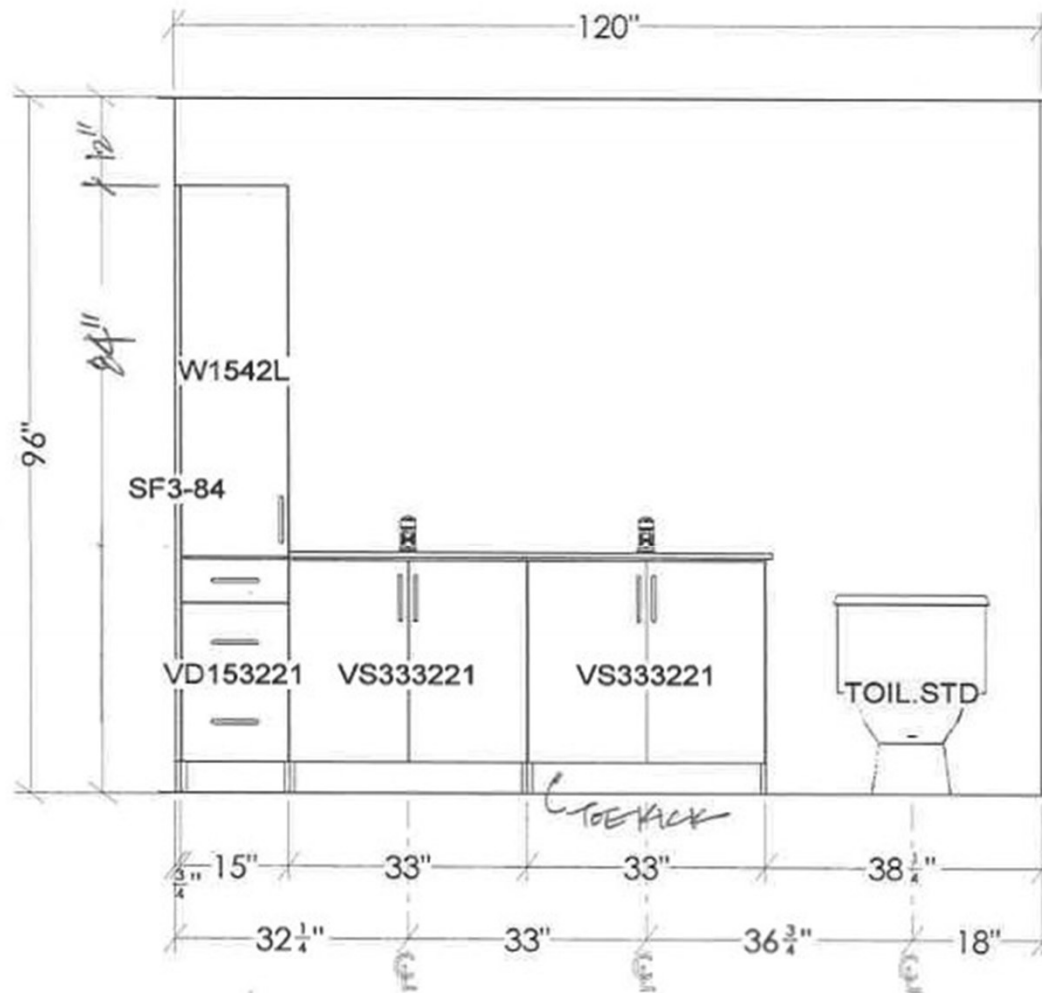

UNIT B2M1, B2M3 EN SUITE BATH

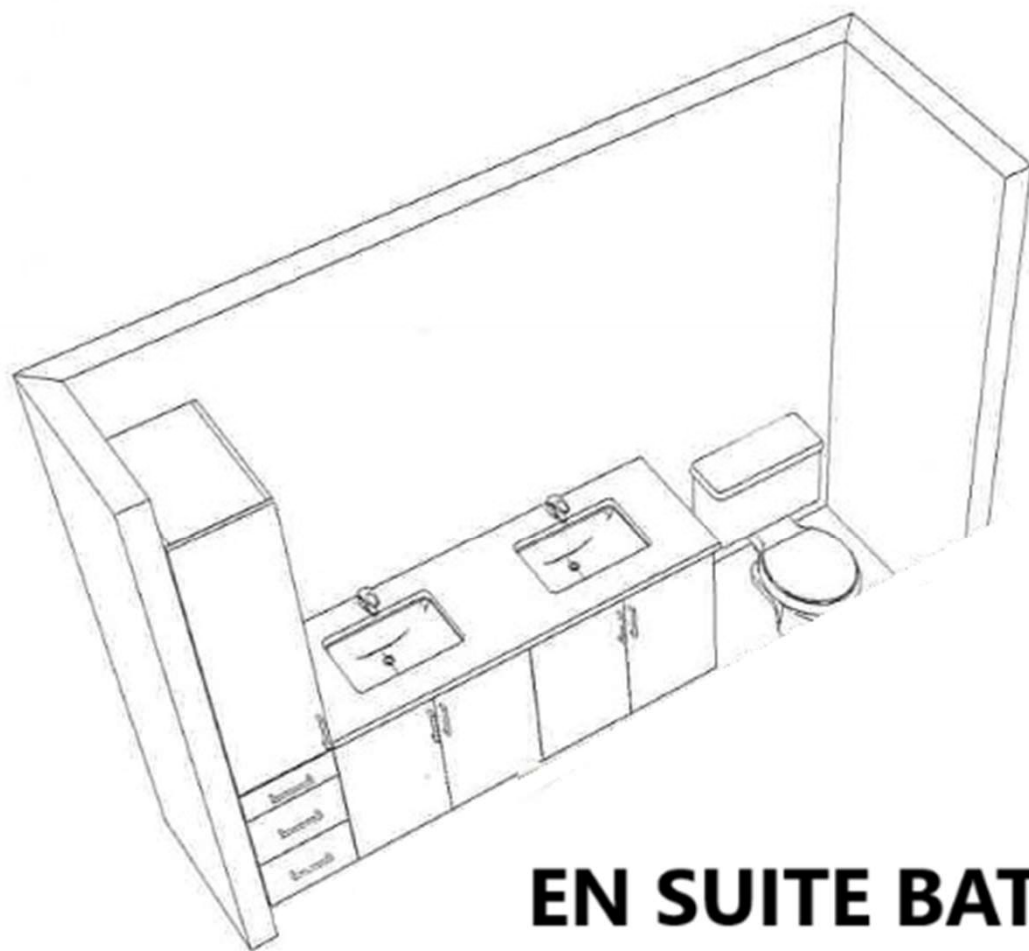

EN SUITE BATH

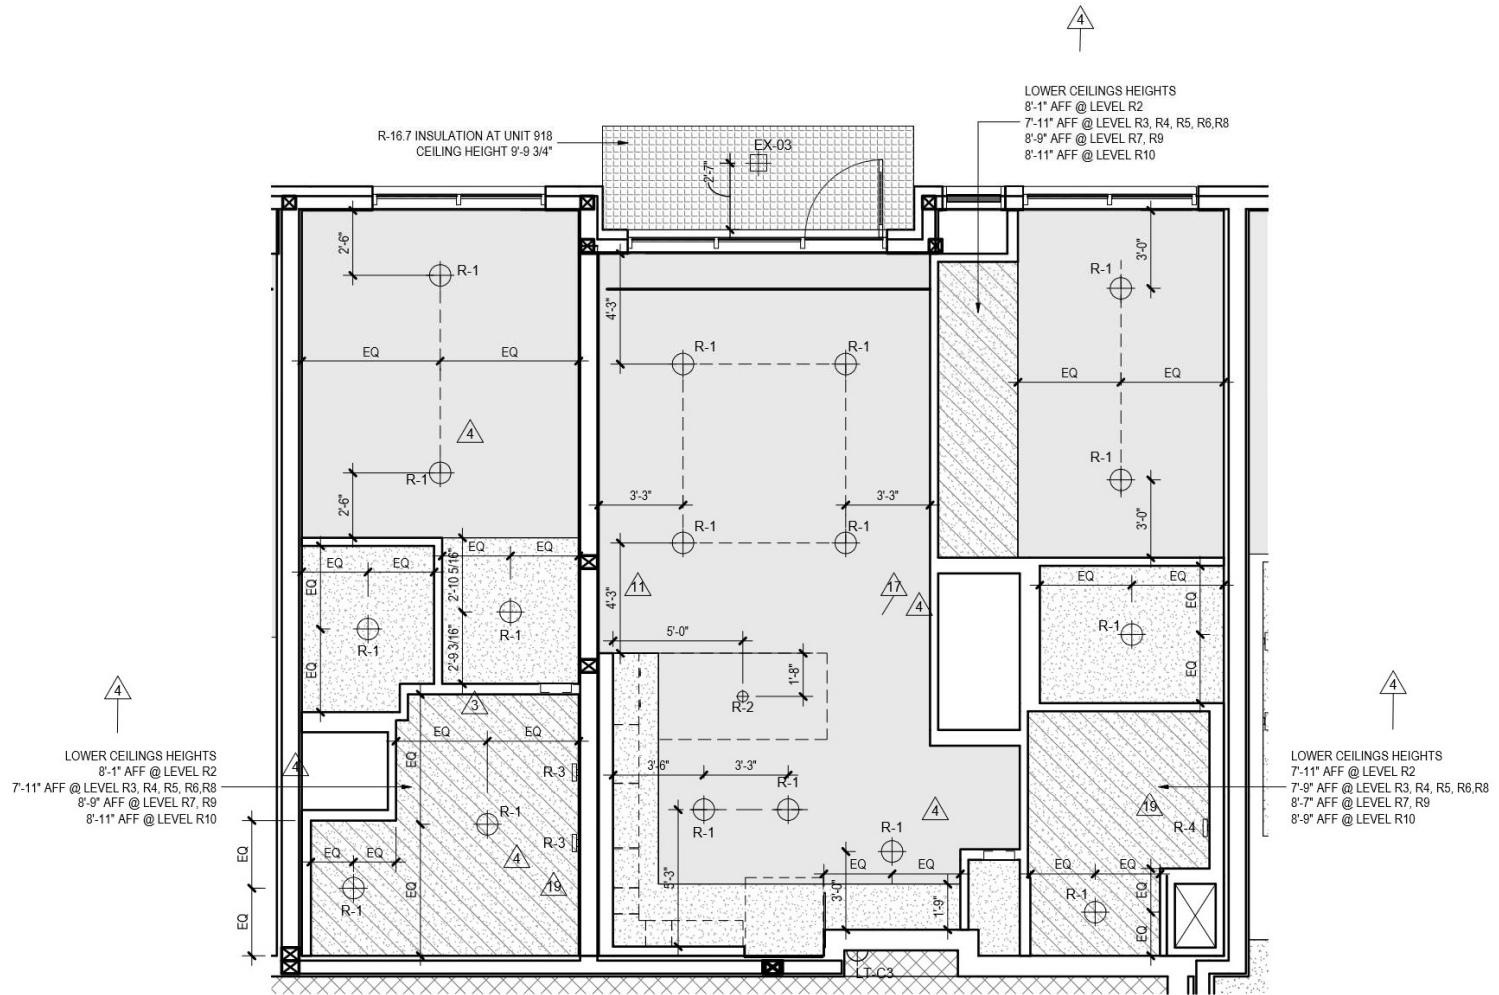

2
A-422.1 UNIT B2M1 RCP
Scale: 1/4" = 1'-0"