


A1m1

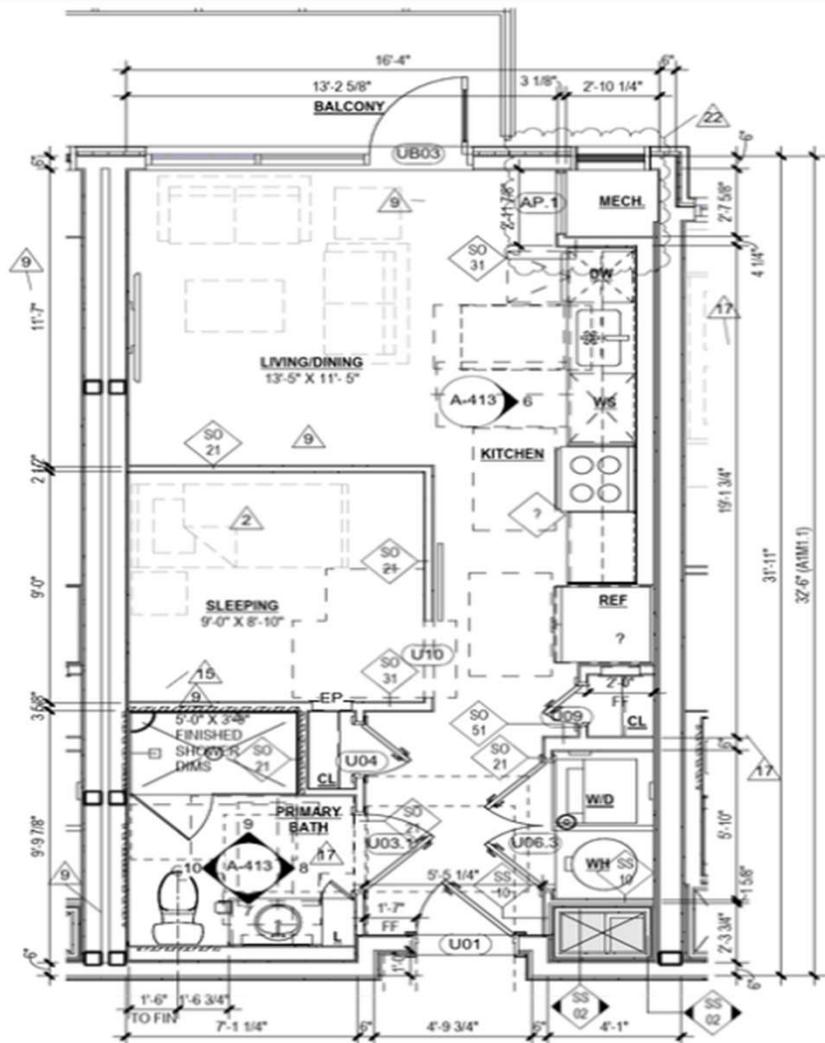


3
A-413

UNIT A1M1 PLAN

Scale: 1/4" = 1'-0"


A1M1 TOTAL 16 UNIT	AREA	548 GSF
A1M1.1 TOTAL 6 UNIT	AREA	557 GSI

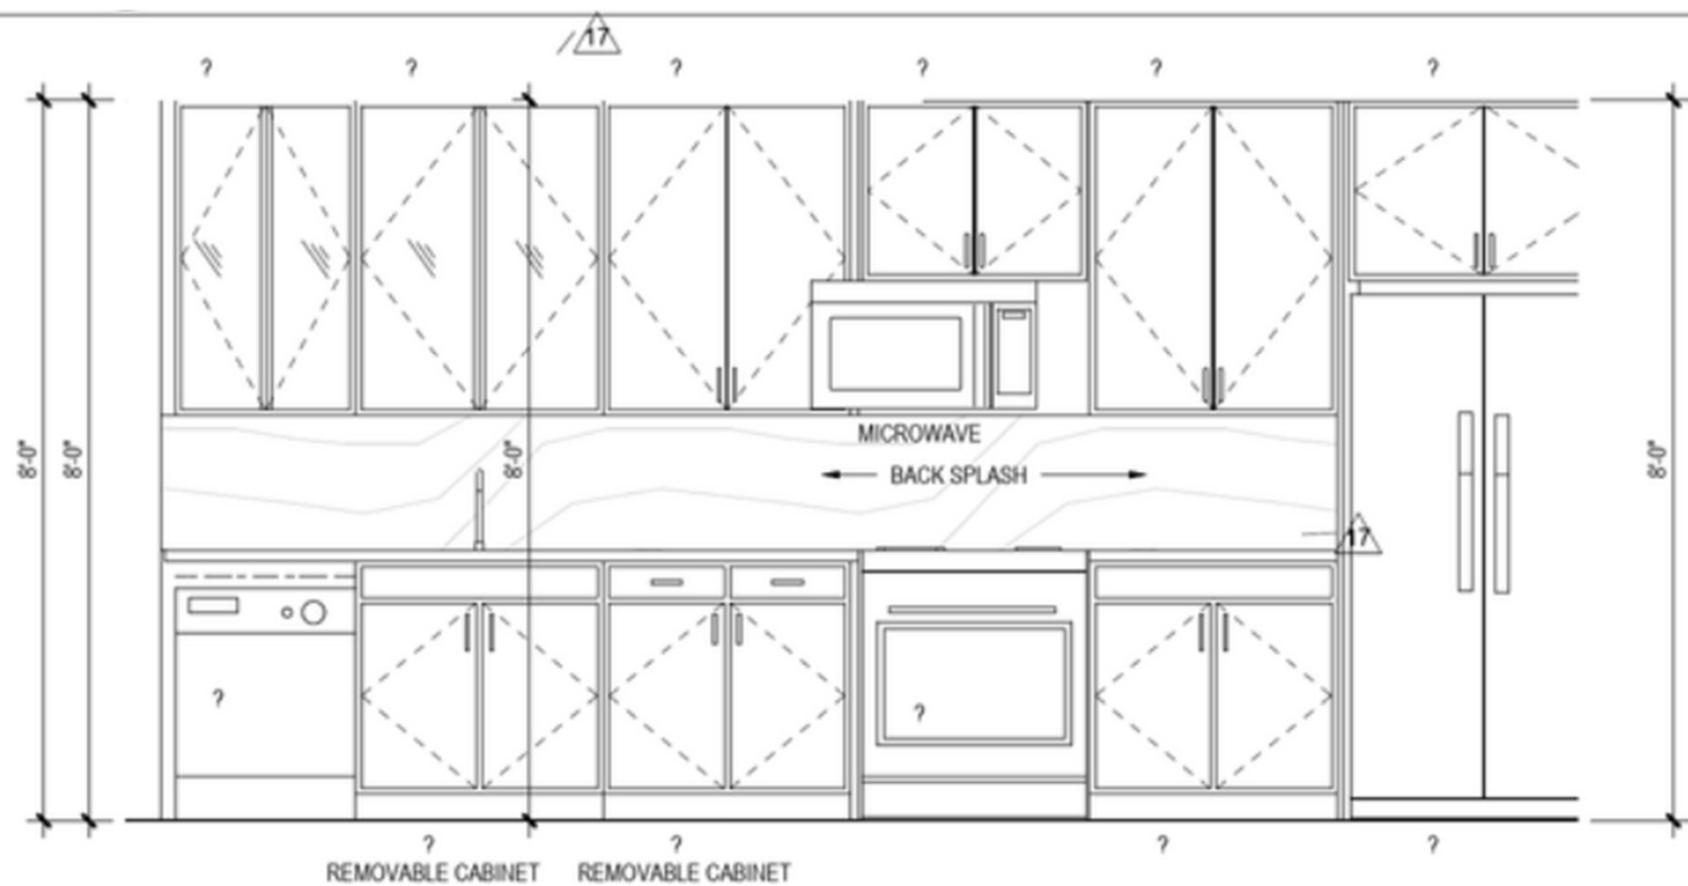



6
A-413


UNIT A1M1 - KITCHEN - ELEV

Scale: 1/2" = 1'-0"

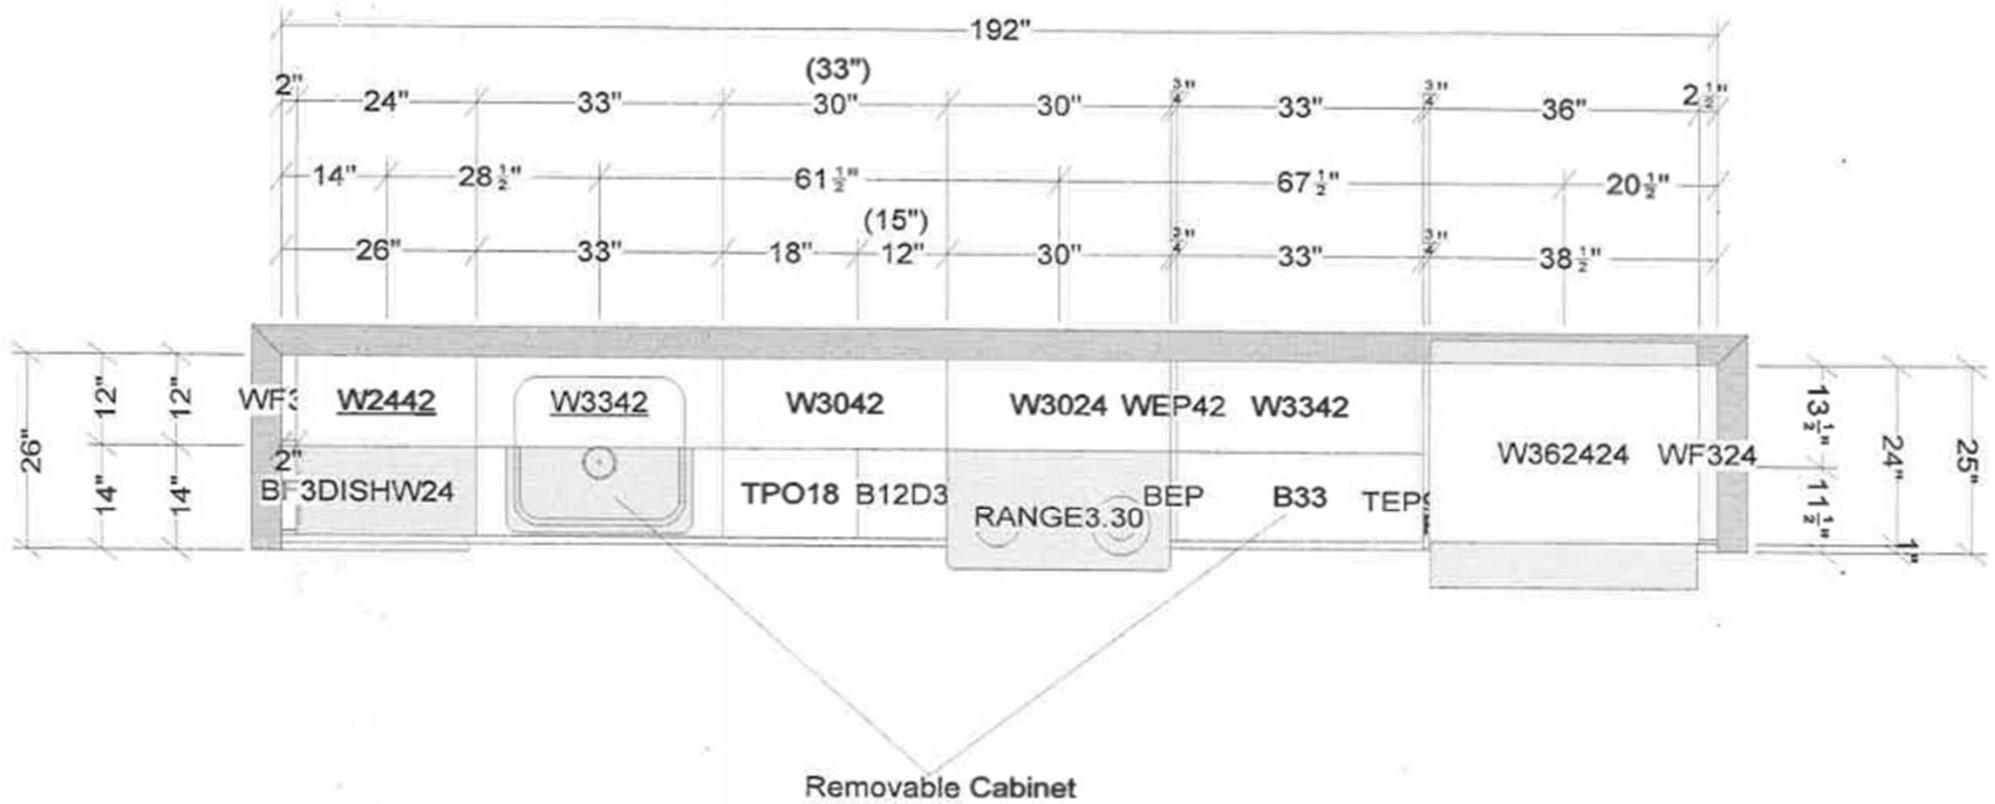


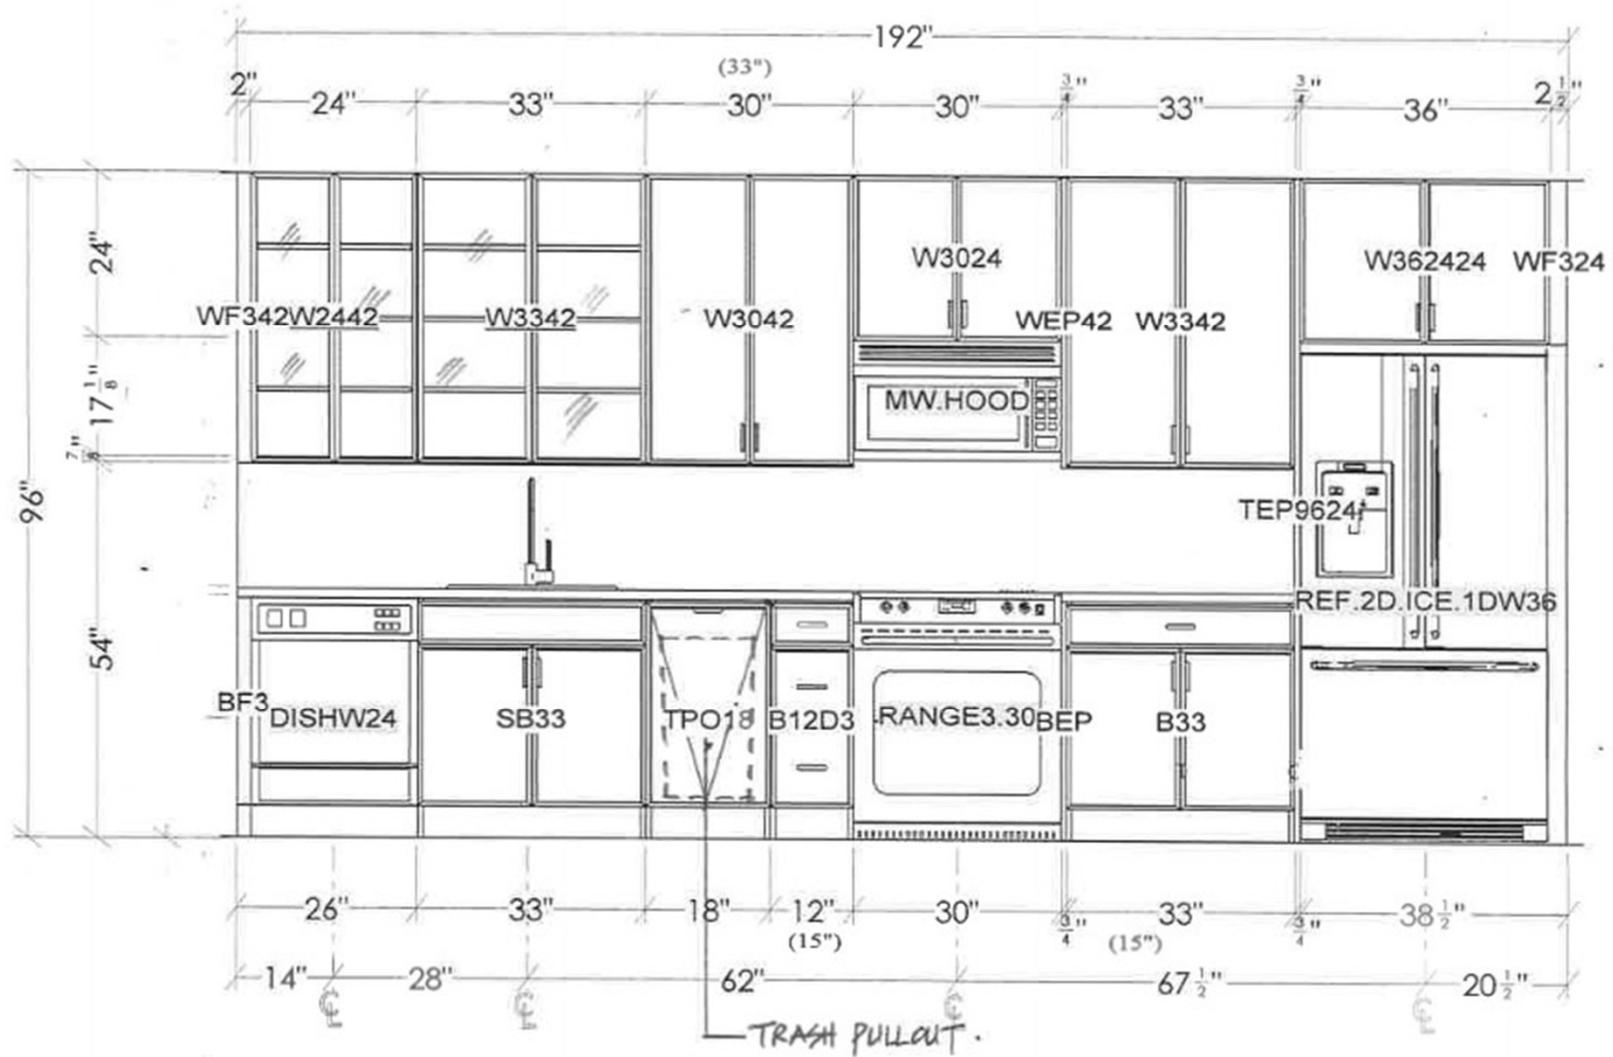


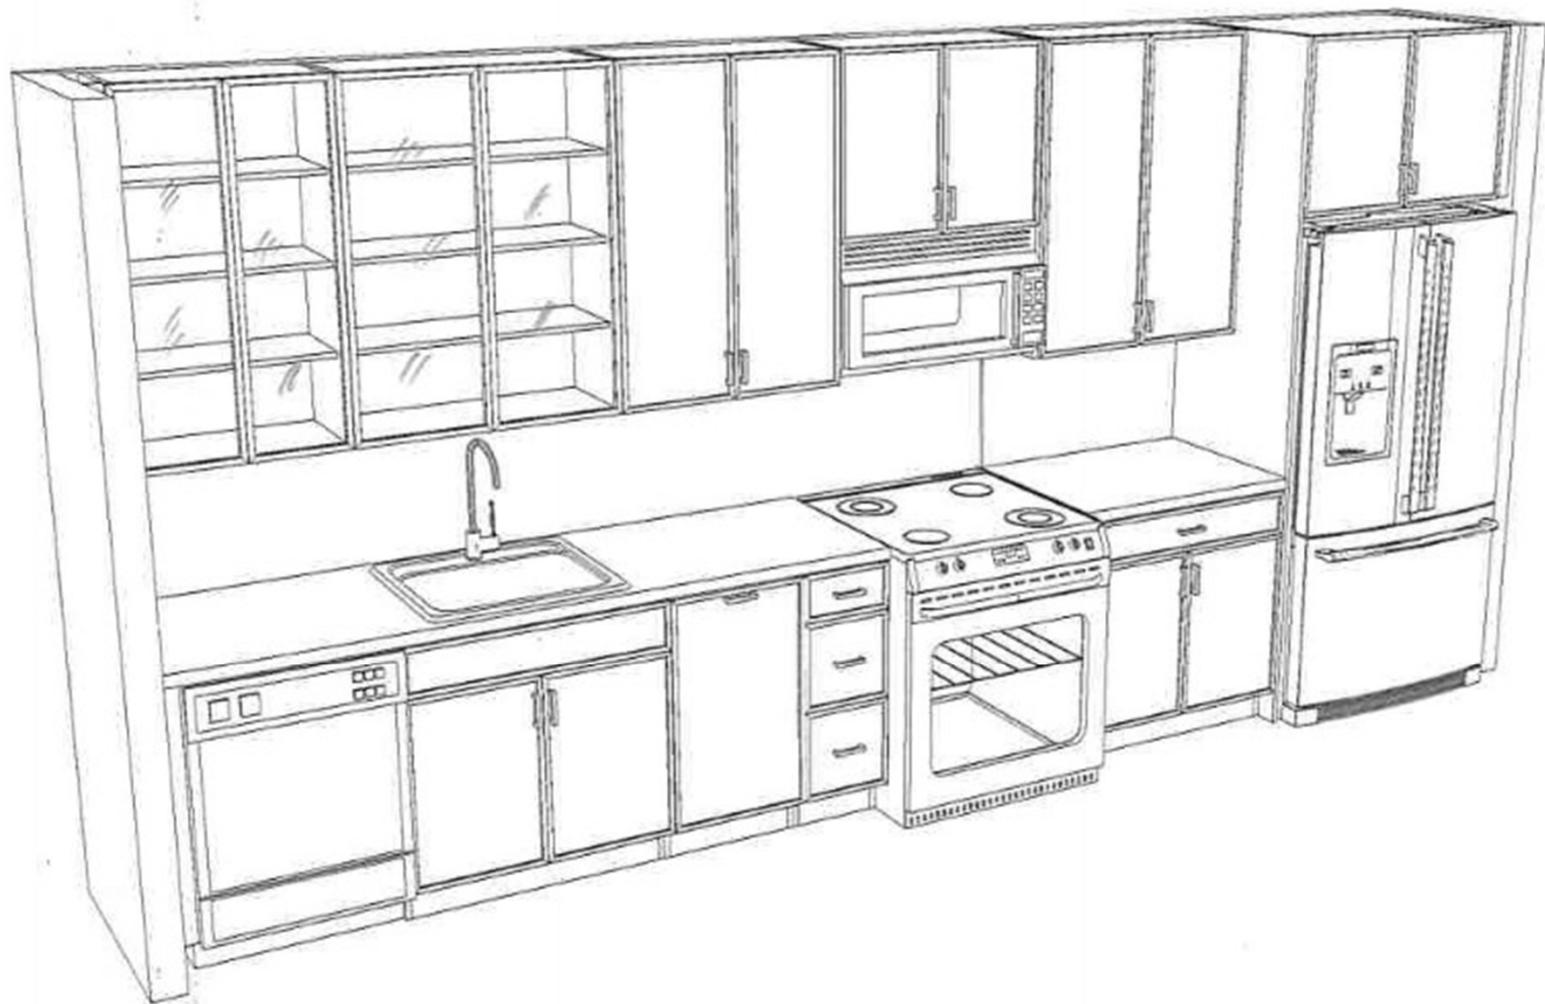


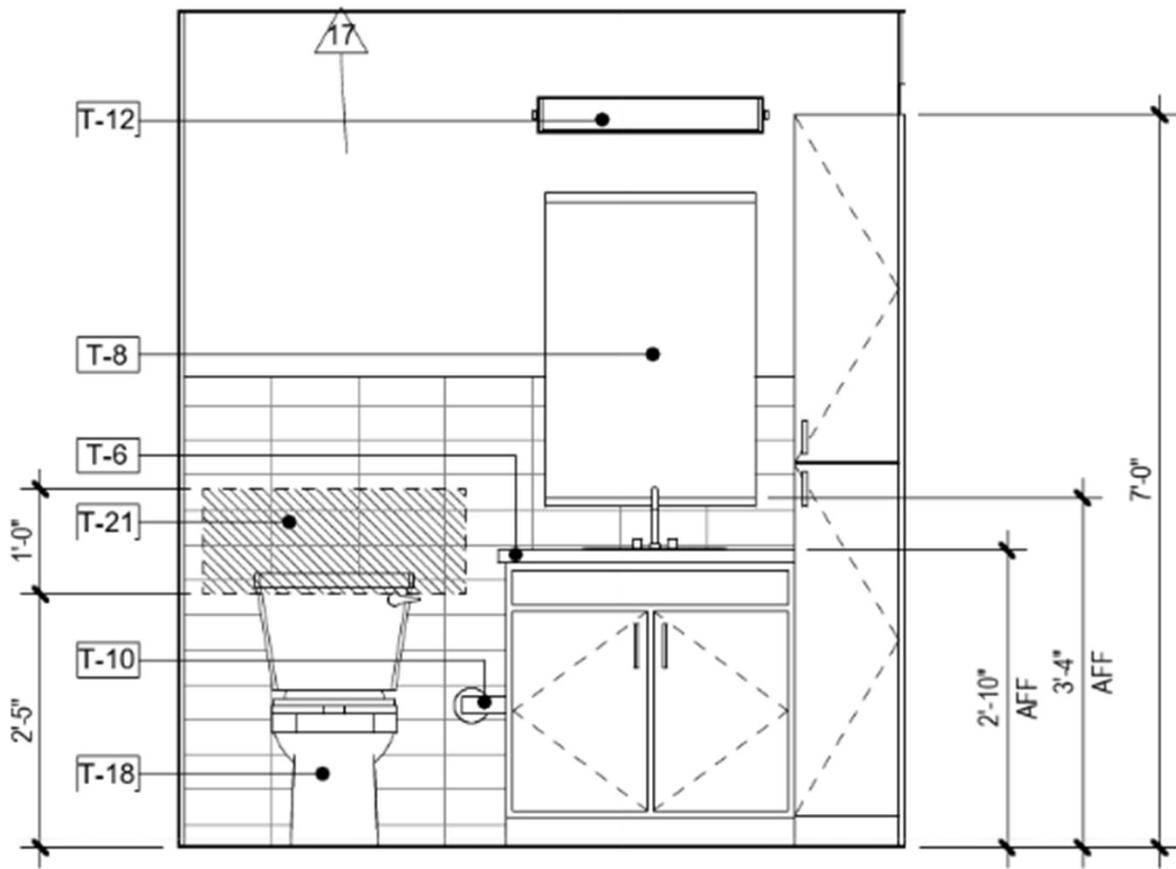


SB-33 L-12
 REMOVABLE CABINET

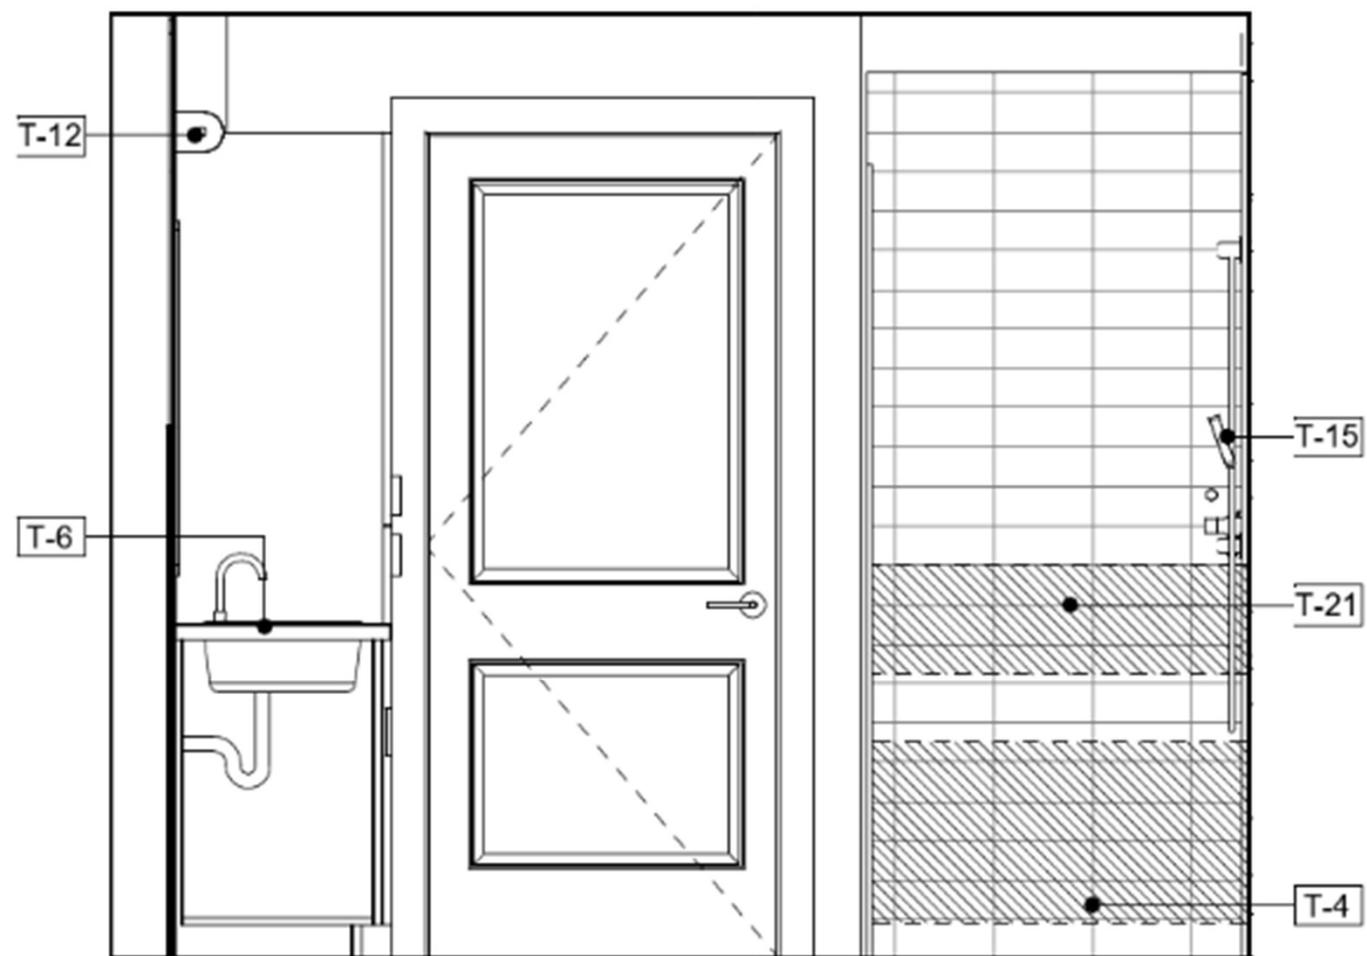

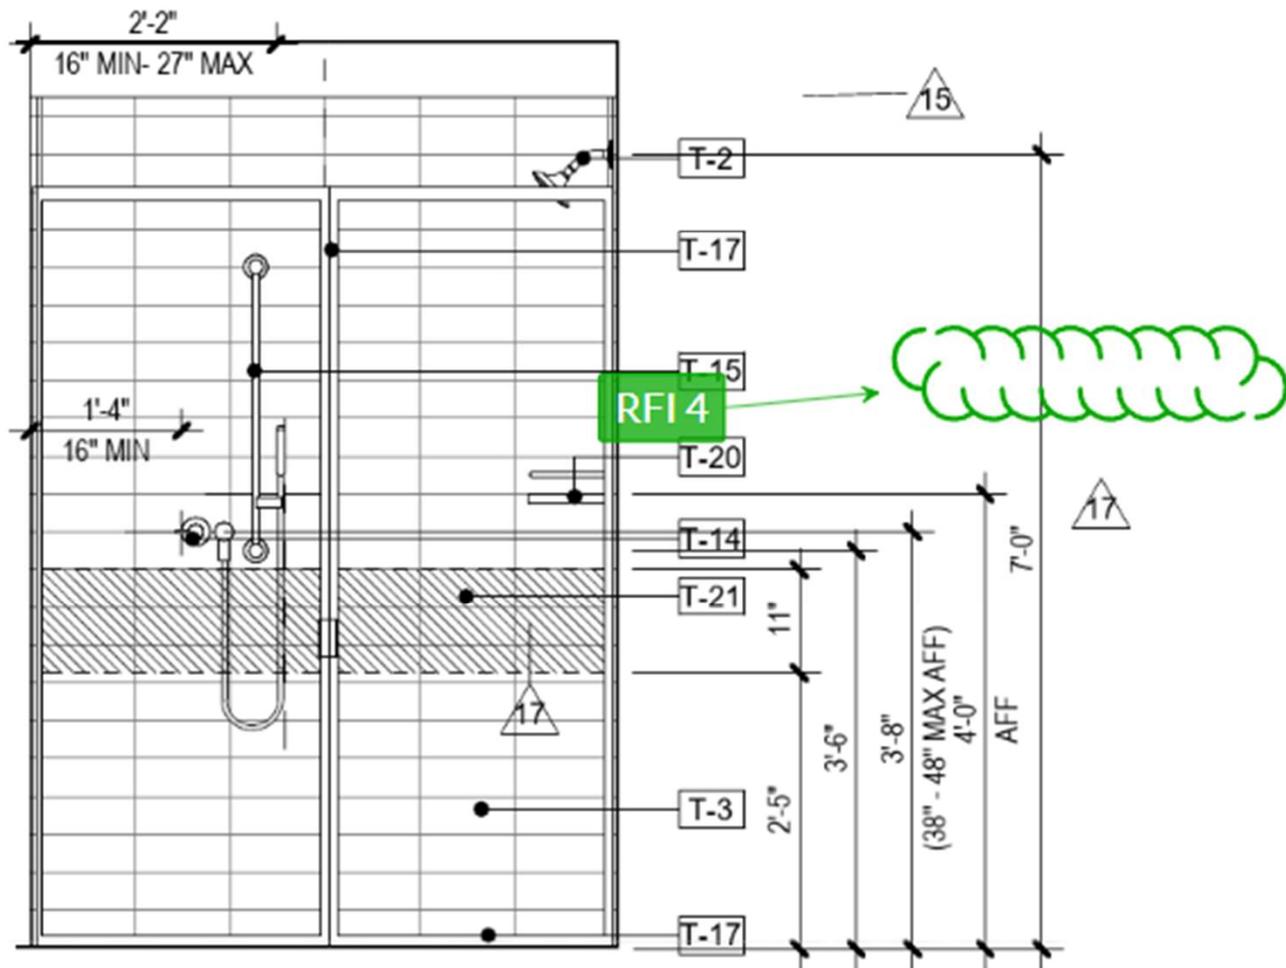

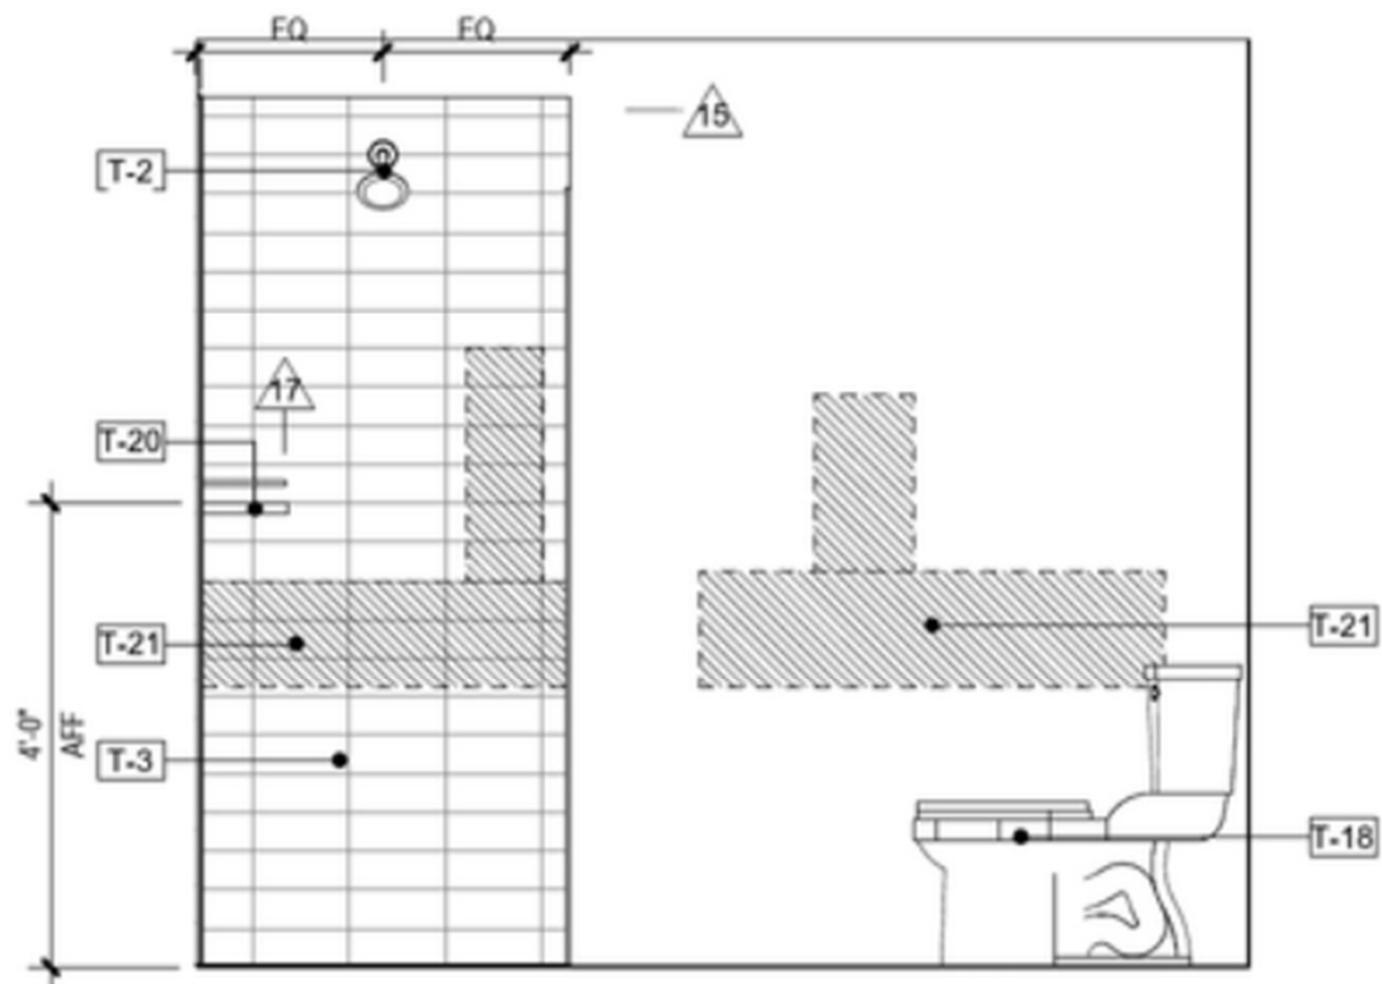

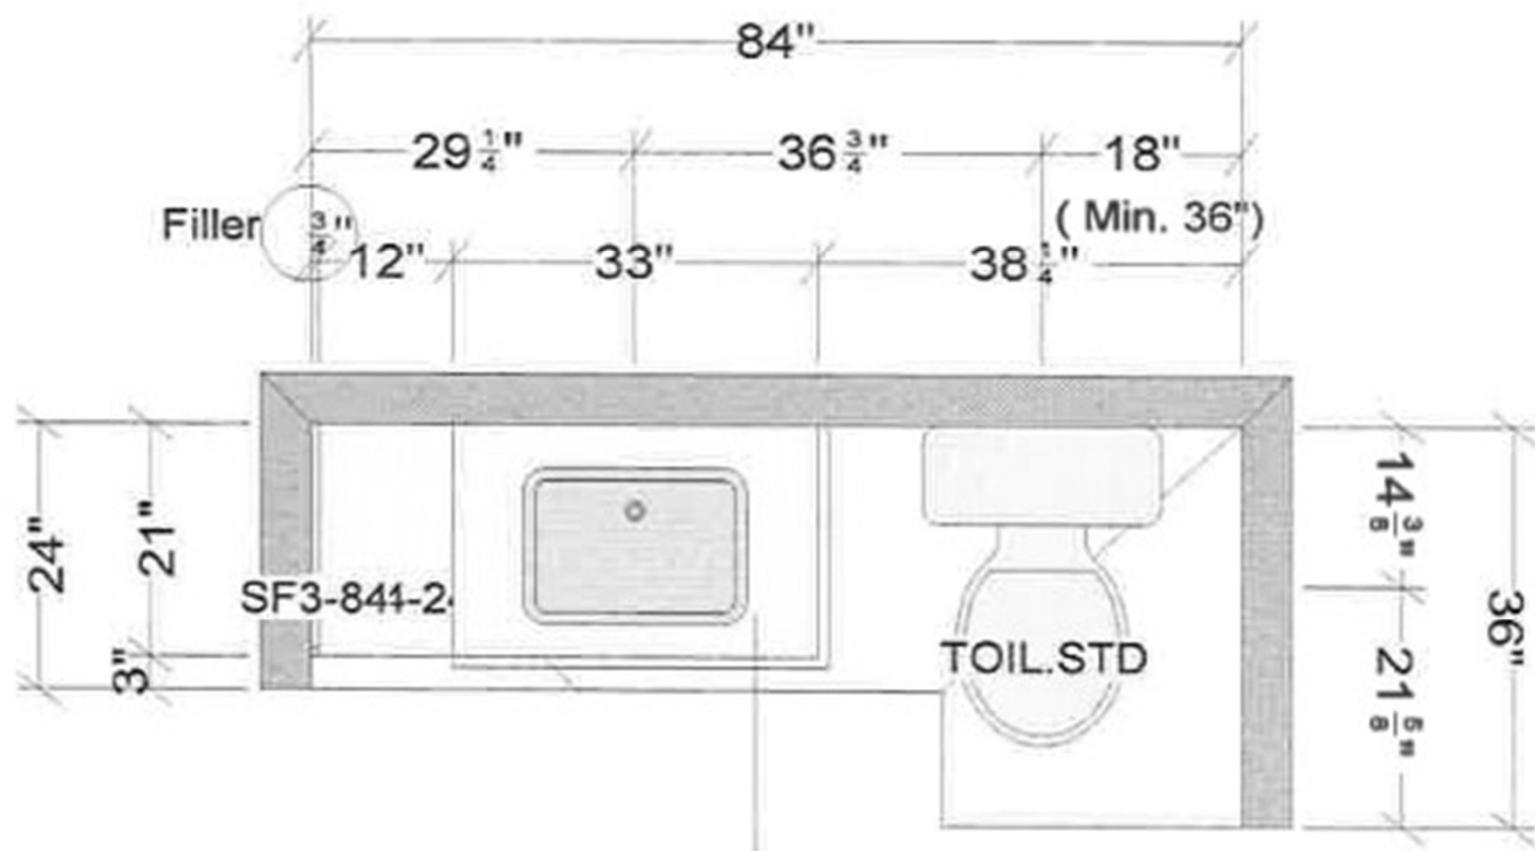

Removable Cabinet

