



B2m2

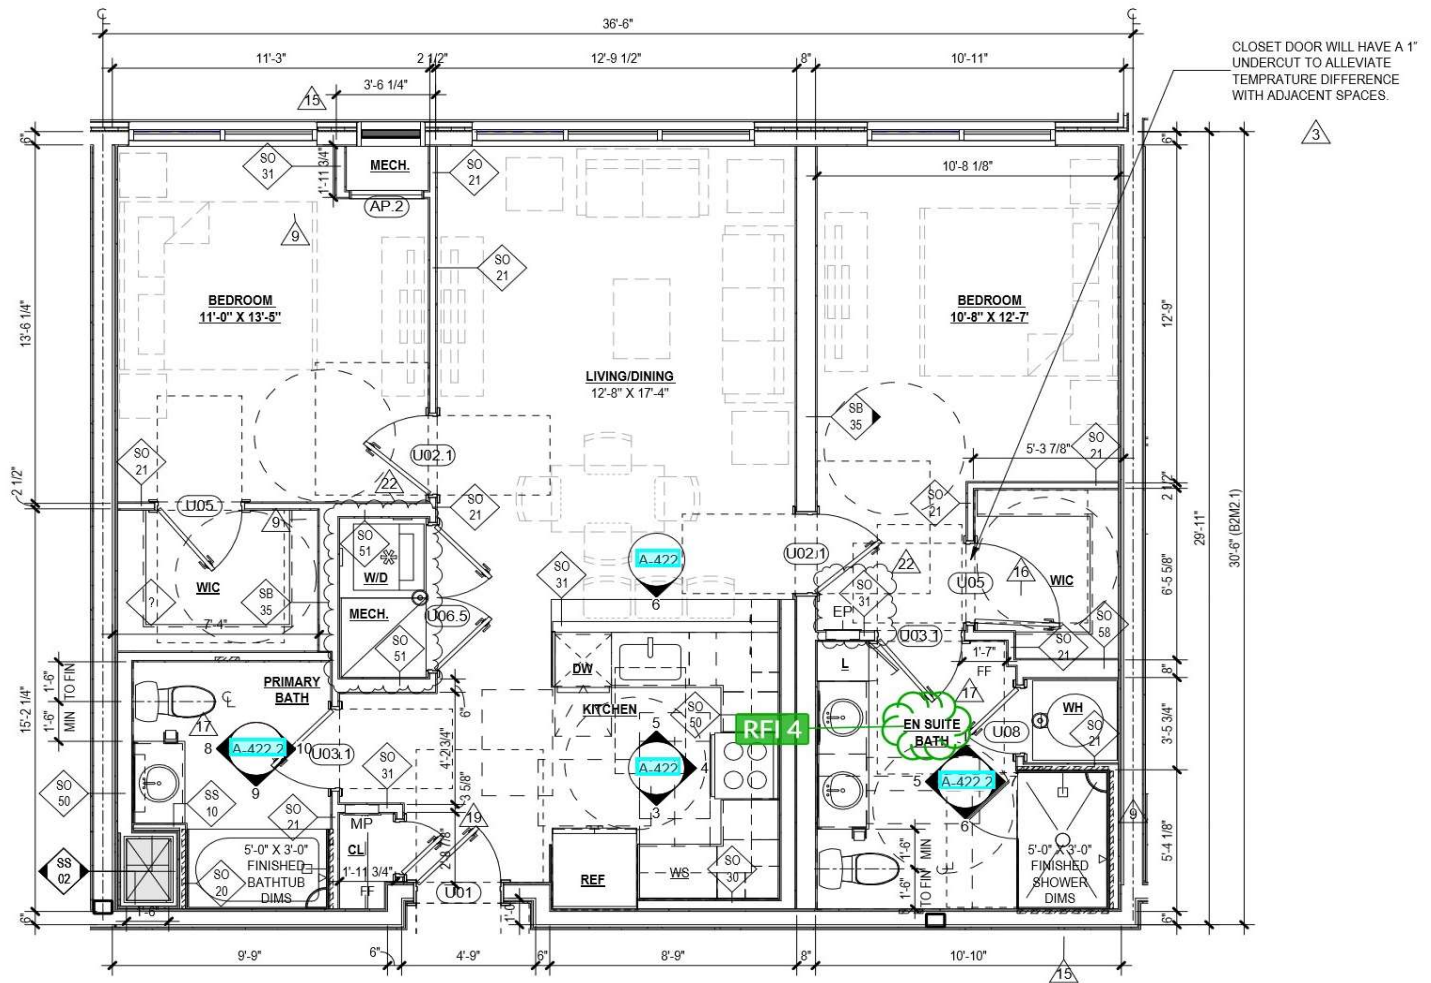

3 UNIT B2M2 PLAN
 A-422.1 Scale: 1/4" = 1'-0"


B2M2 TOTAL 23 UNIT	AREA	1090 GSF
B2M2.1 TOTAL 8 UNIT	AREA	1109 GSF

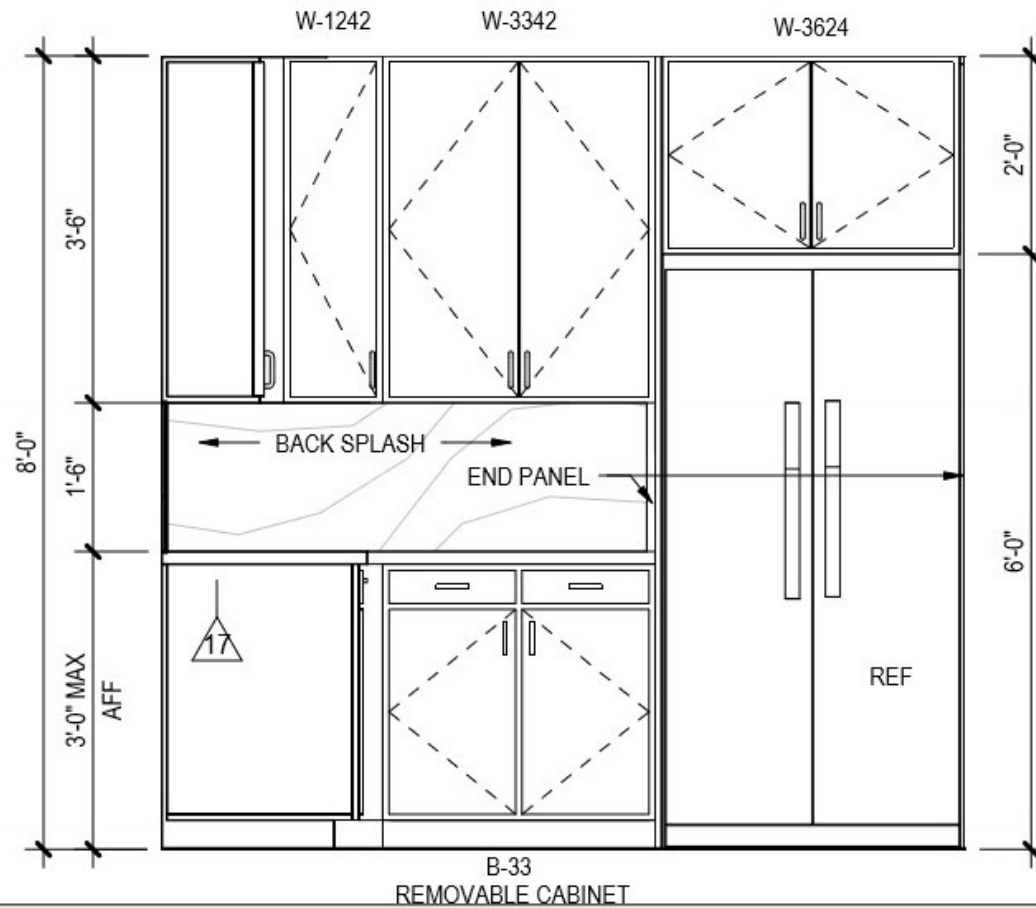

3
A-v22


B2M2 KITCHEN - ELEV 1

Scale: 1/2" = 1'-0"

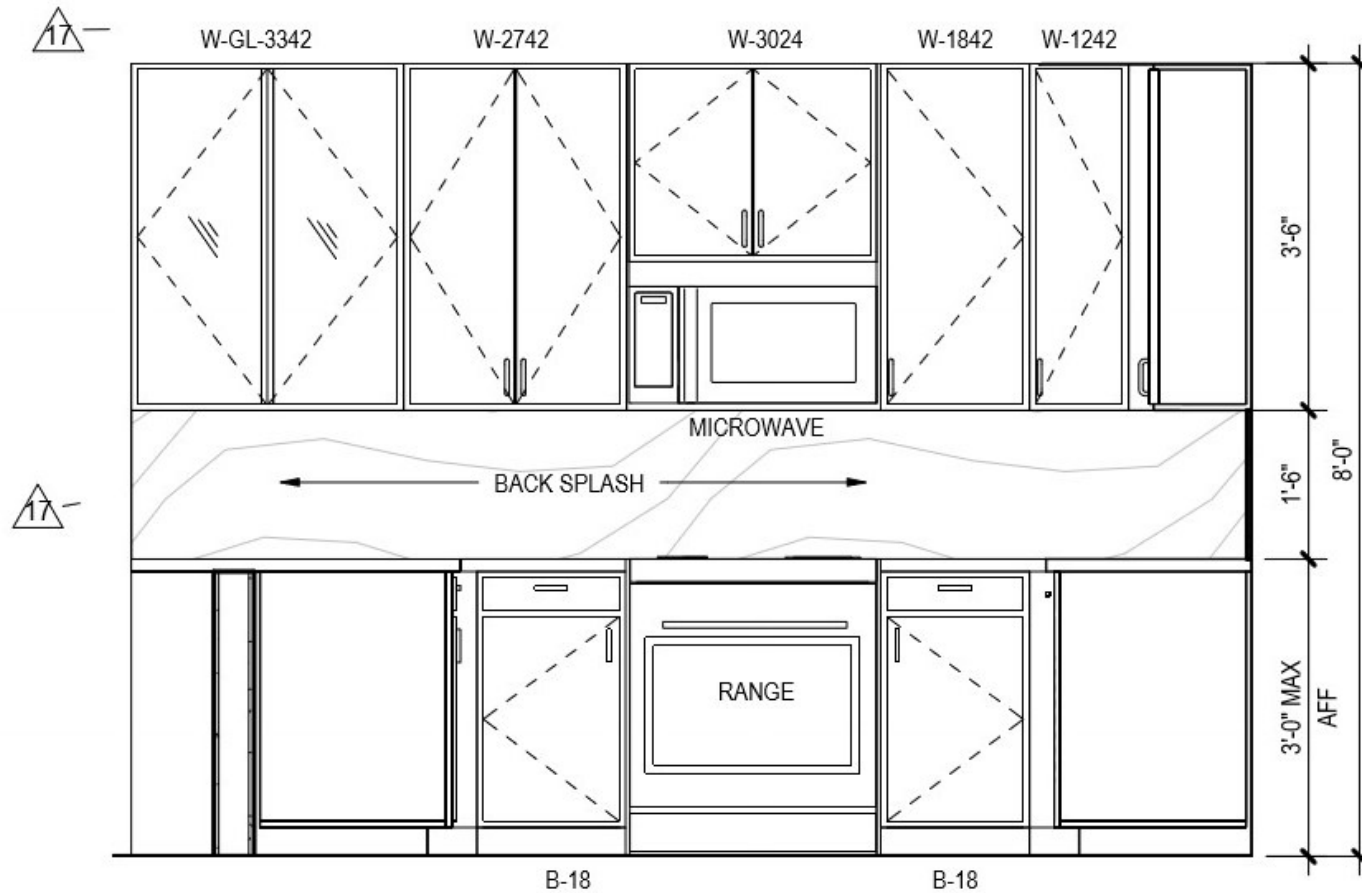

B2M2 - KITCHEN - ELEV 2


Scale: 1/2" = 1'-0"

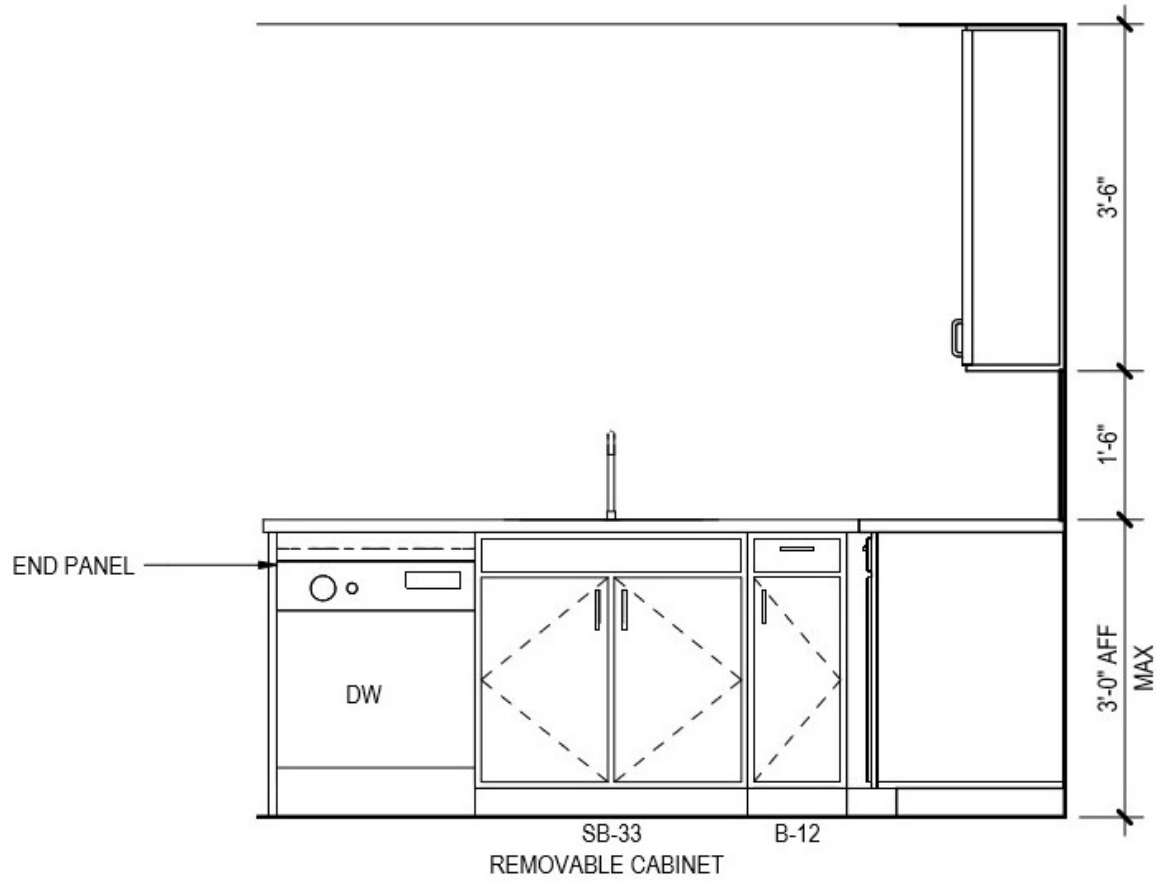

5
A-v22

B2M2 - KITCHEN - ELEV 3


Scale: 1/2" = 1'-0"

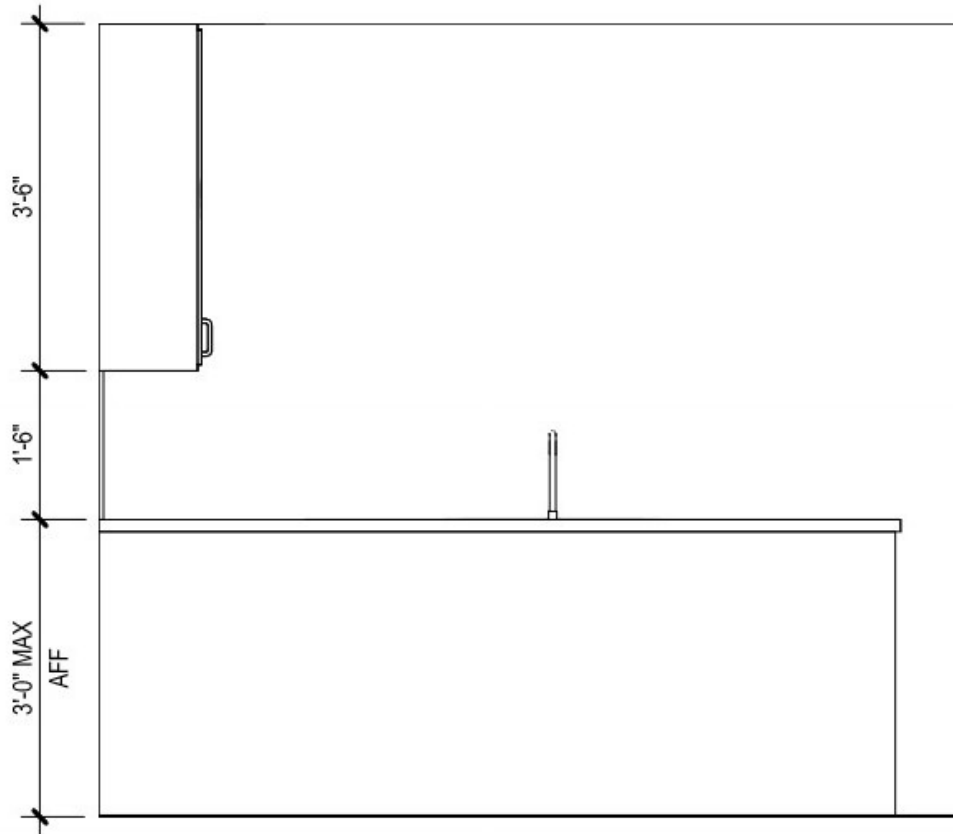



6
A-v22


B2M2 - KITCHEN - ELEV v

Scale: 1/2" = 1'-0"

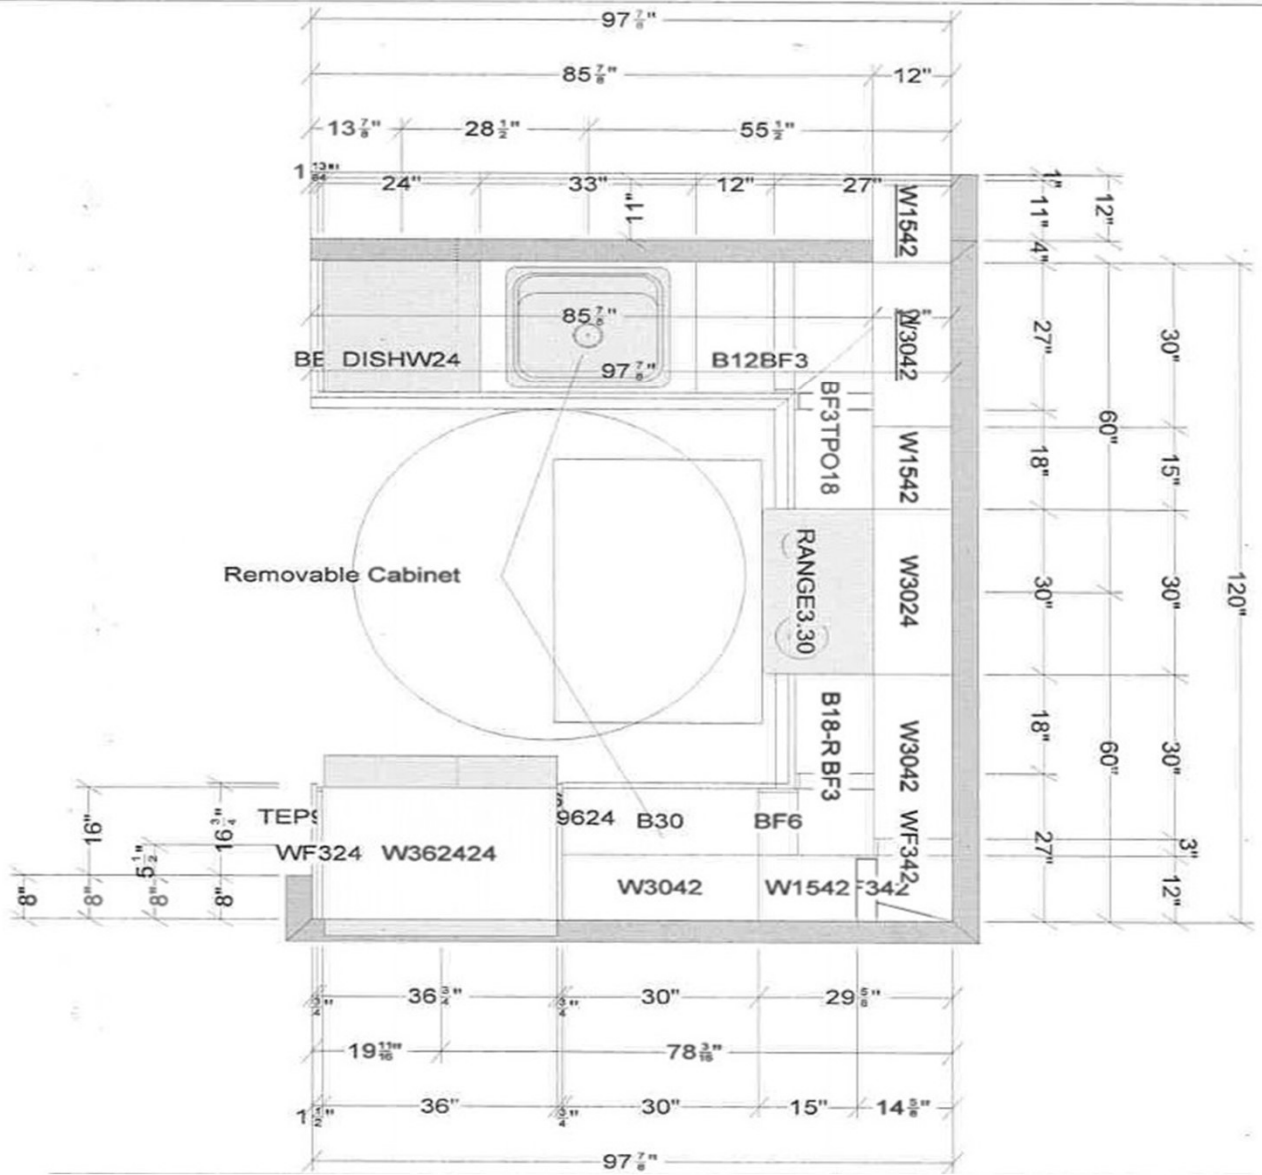


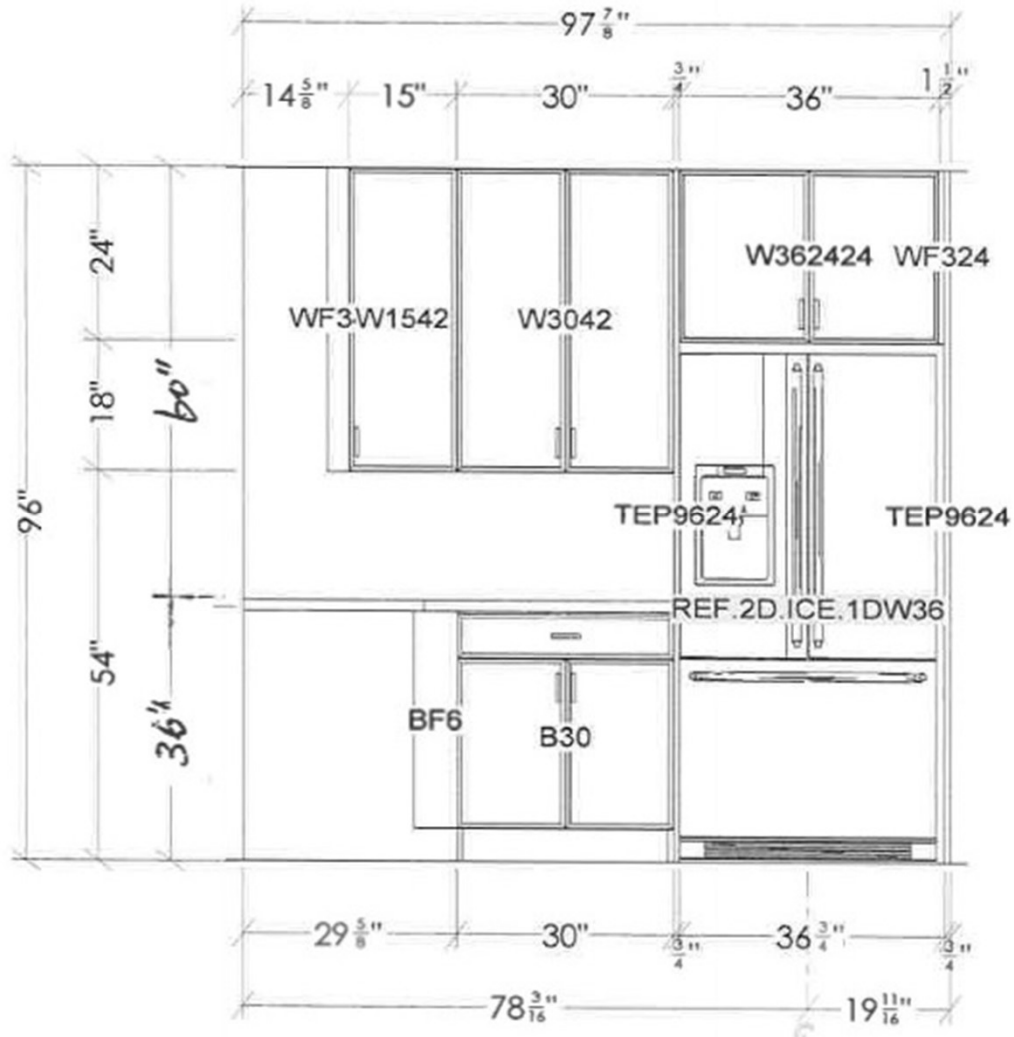

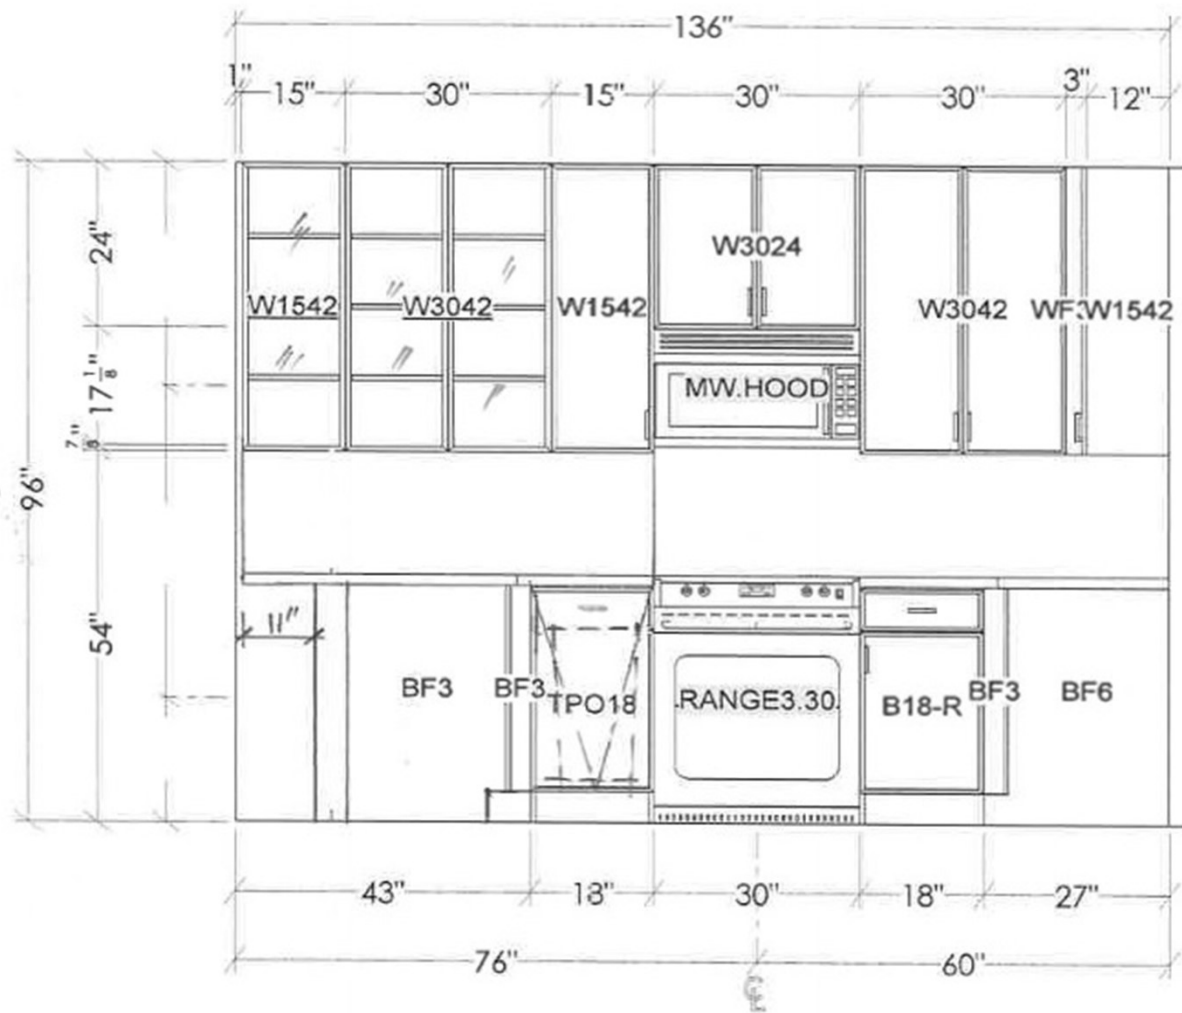

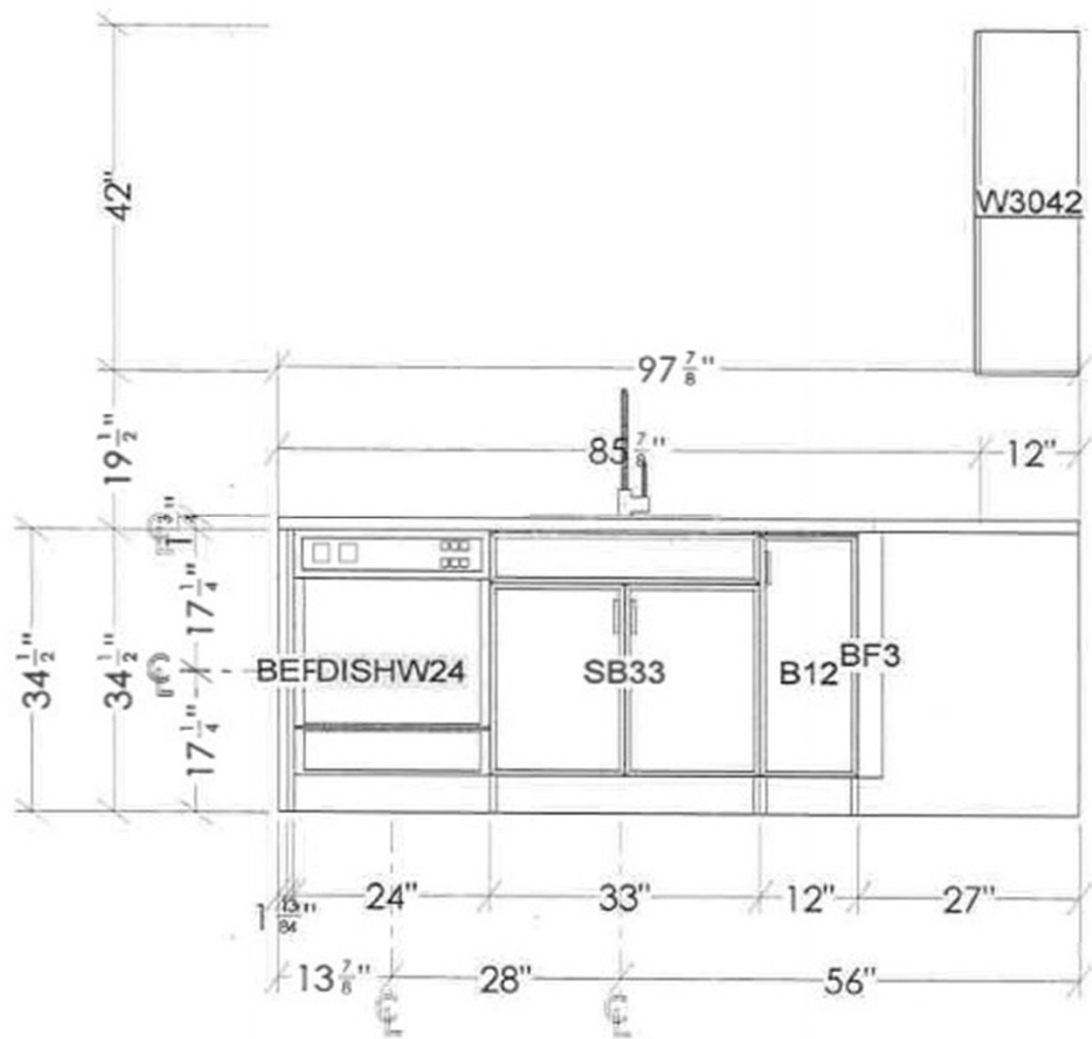




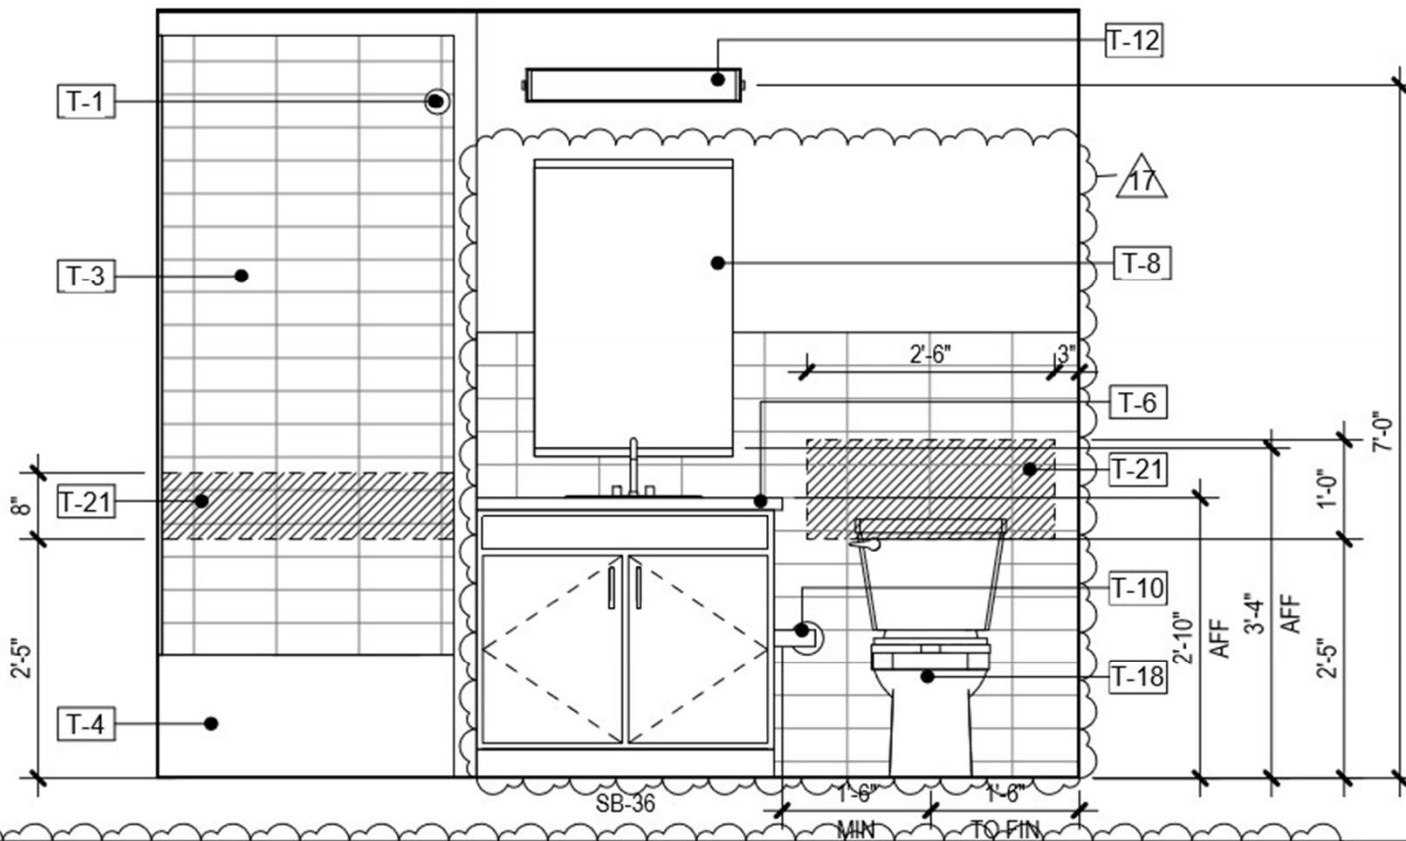

8
 A-422.2 UNIT B2M2 - PRIMARY BATH - ELEV 1
 Scale: 1/2" = 1'-0"



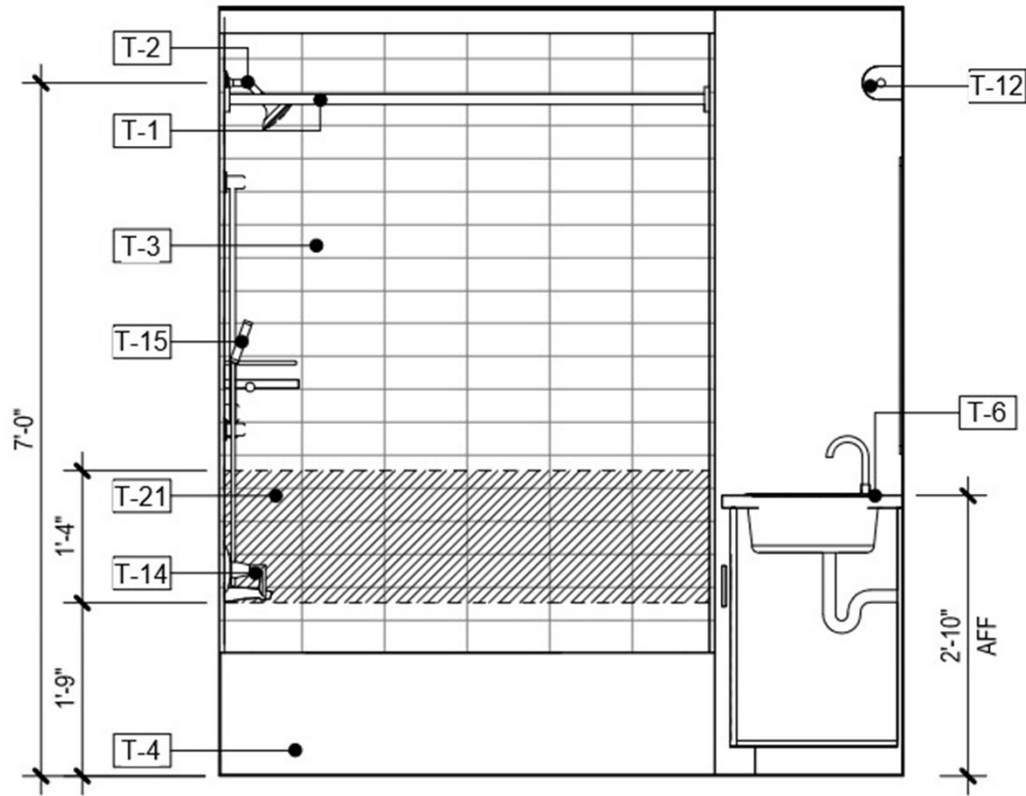


9

UNIT B2M2 - PRIMARY BATH - ELEV 2

A-422.2

Scale: 1/2" = 1'-0"

17

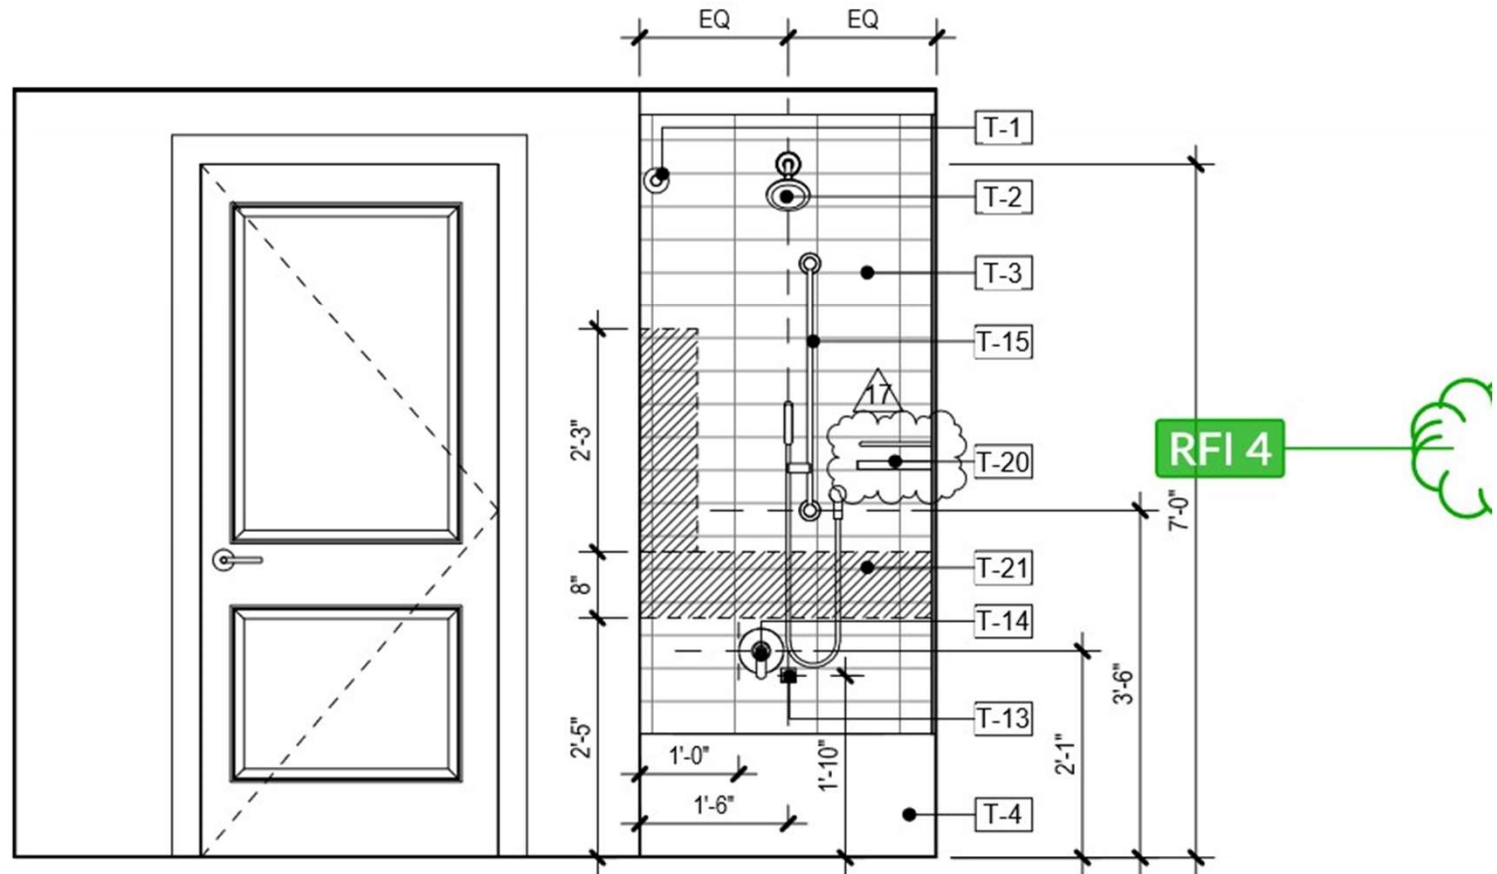


10
A-422.2


UNIT B2M2 - PRIMARY BATH - ELEV 3


Scale: 1/2" = 1'-0"

17

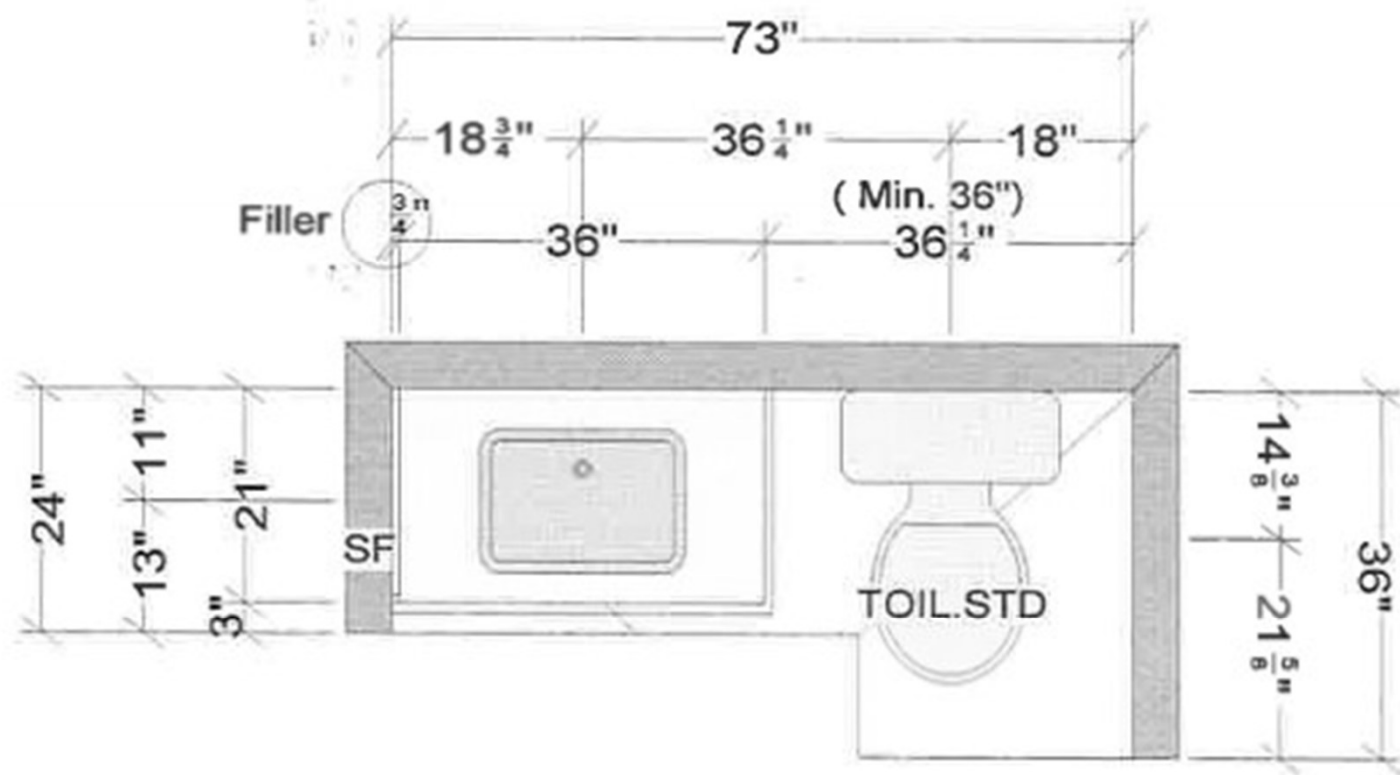


Unit B2, B2M2 Primary Bath

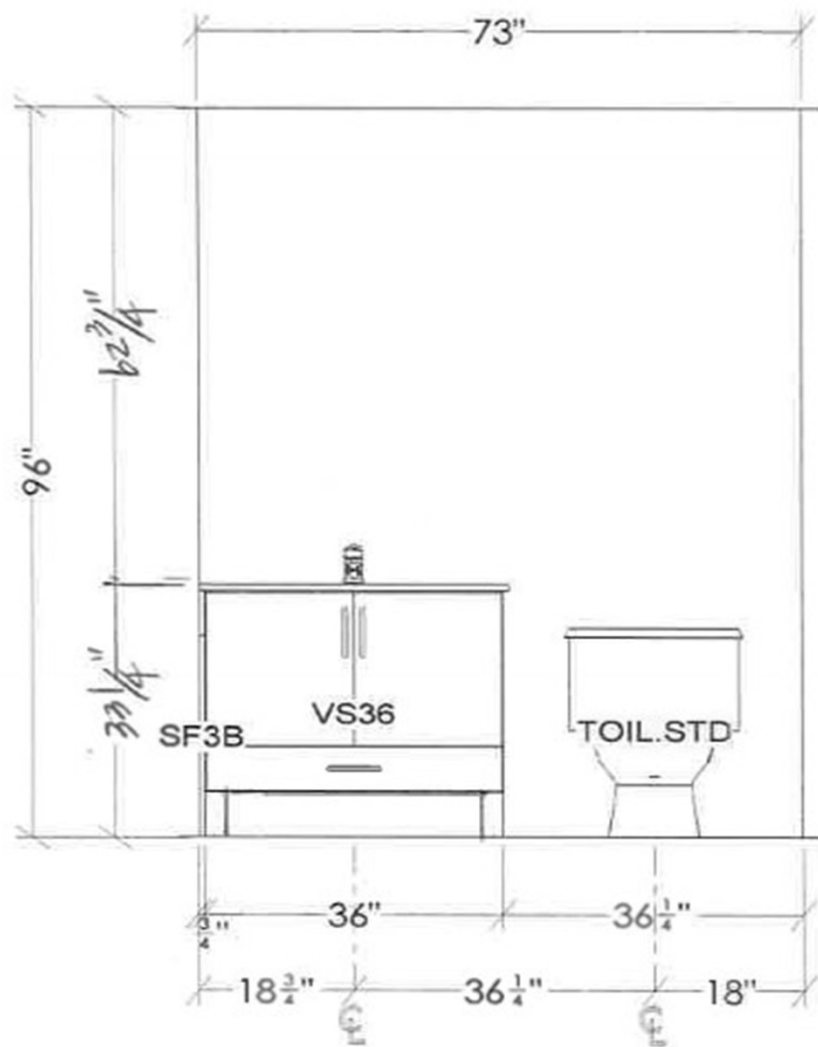

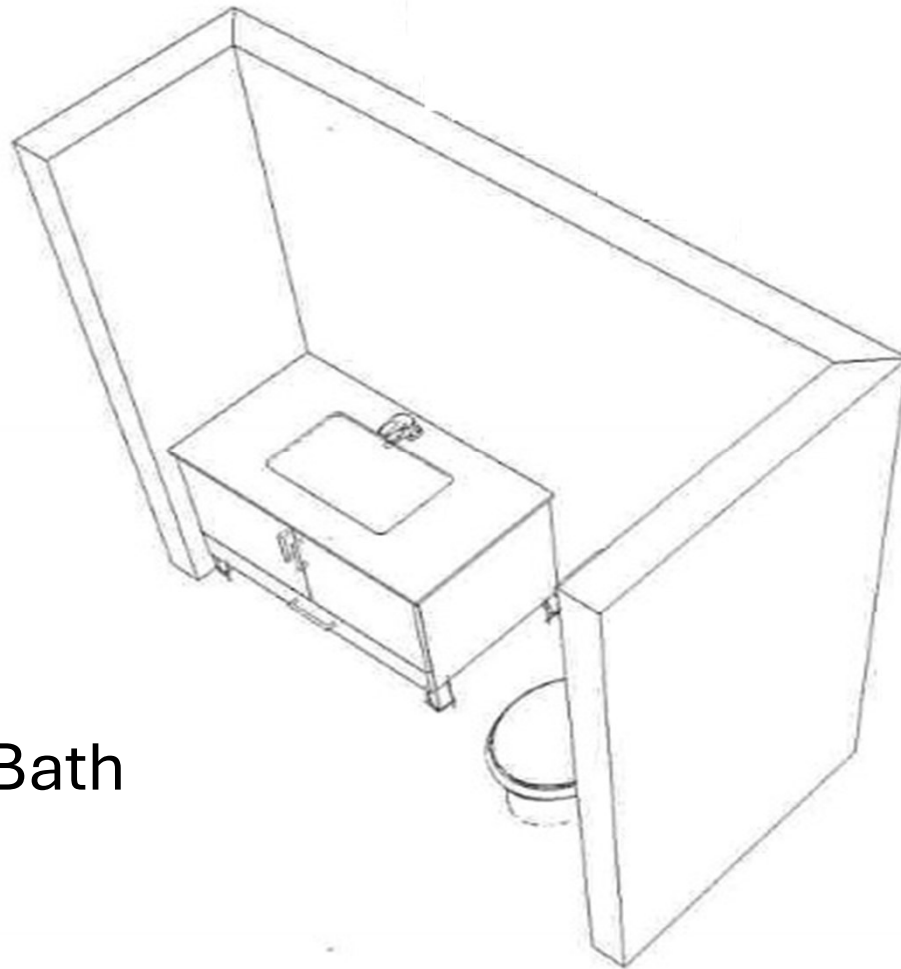

Primary Bath

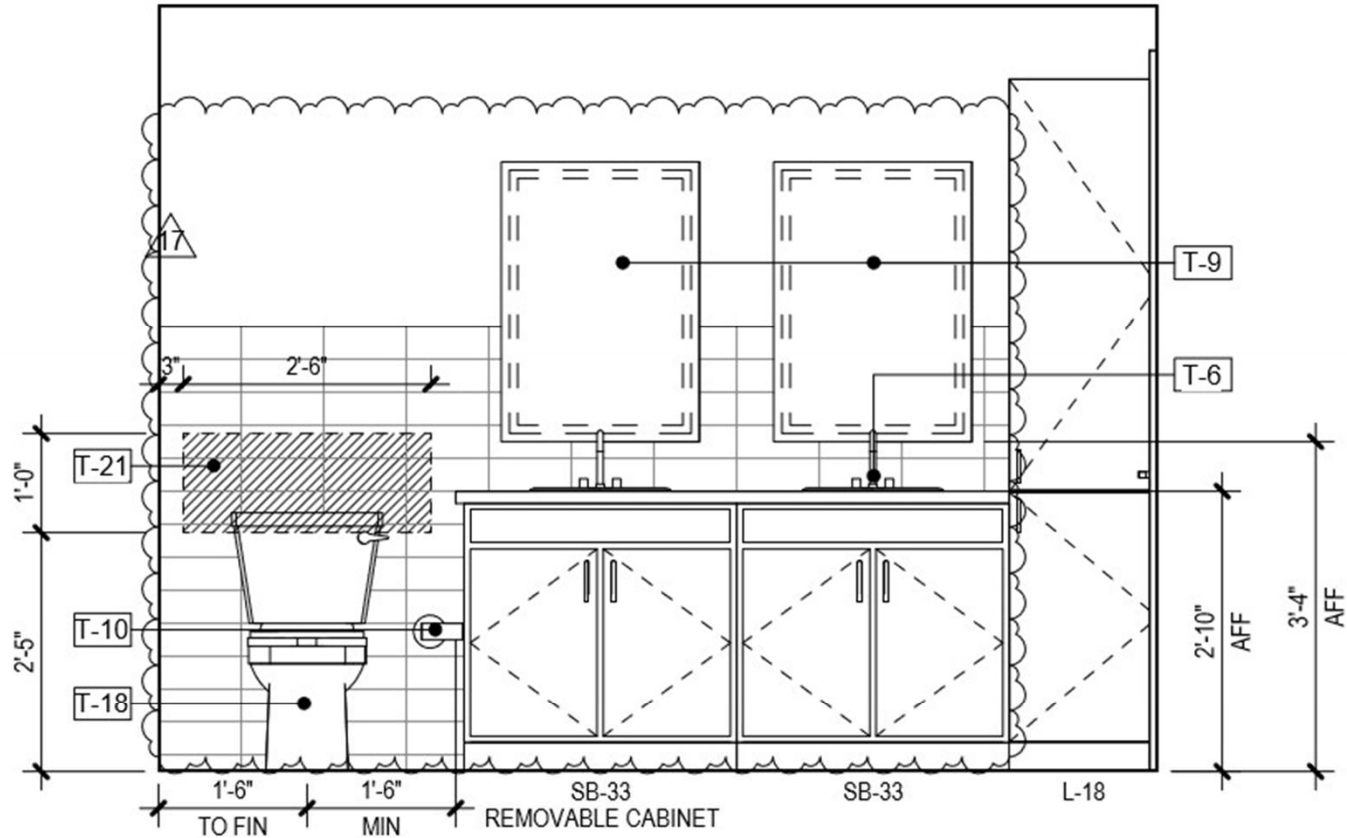


5
A-422.2

UNIT B2M2 - EN SUITE BATH - ELEV 1


Scale: 1/2" = 1'-0"

17

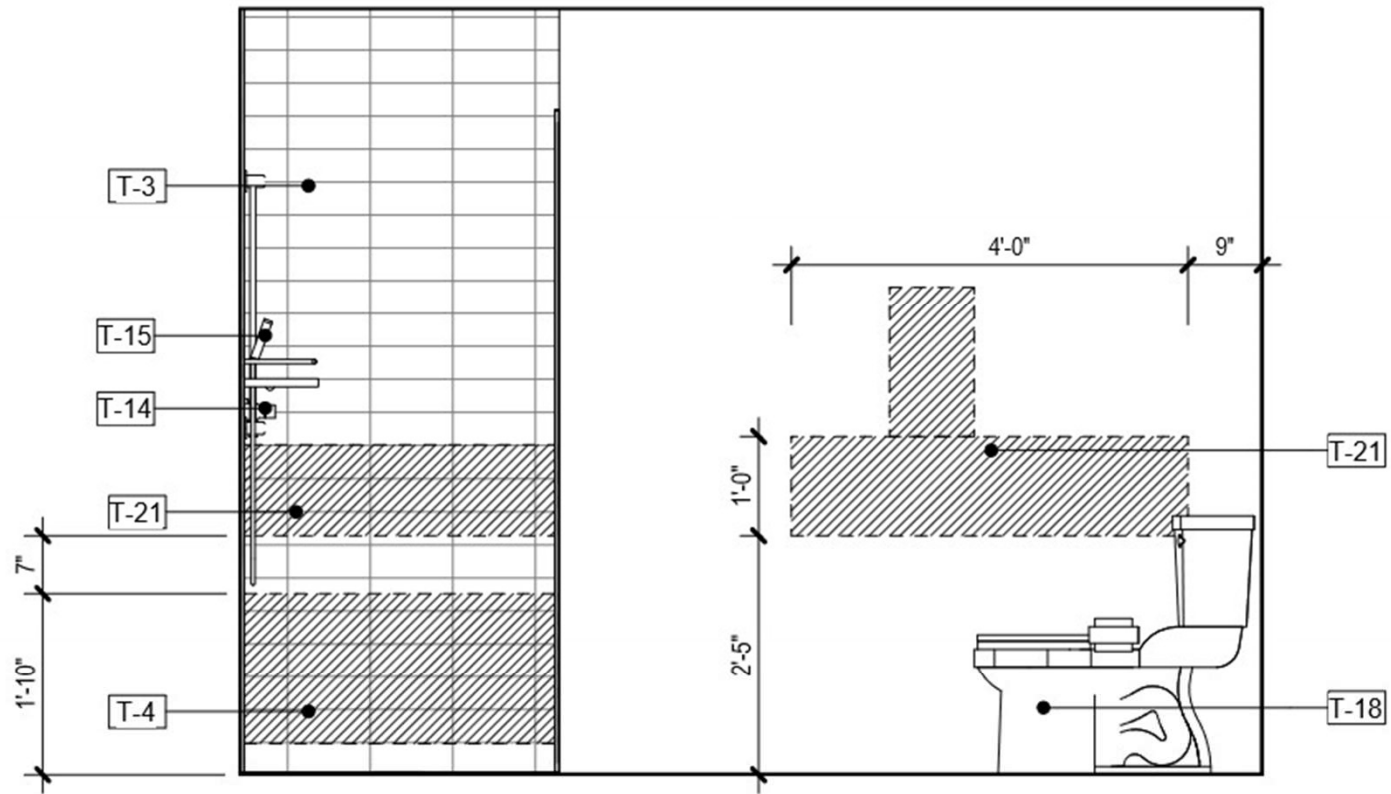

6 UNIT B2M2 - EN SUITE BATH - ELEV 2 17

A-422.2 Scale: 1/2" = 1'-0"

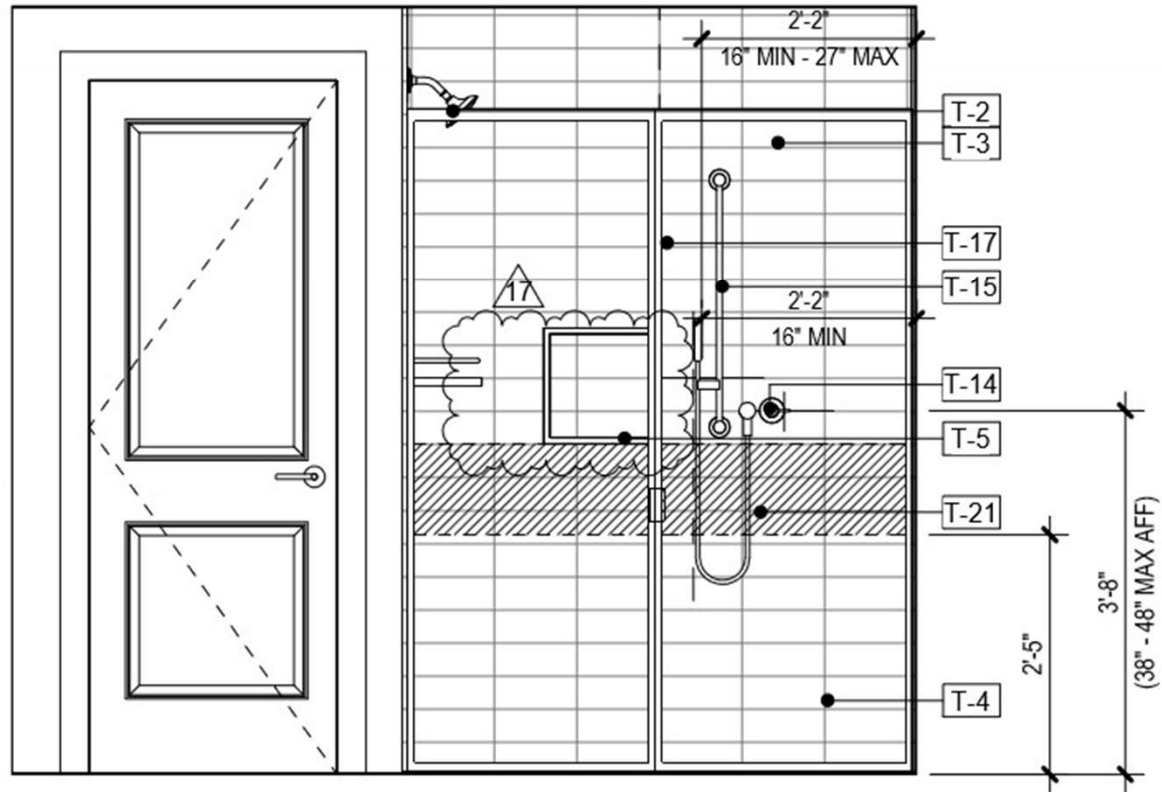


7
A-42 2.2

UNIT B2M2 - EN SUITE BATH - ELEV 3


Scale: 1/2" = 1'-0"

17

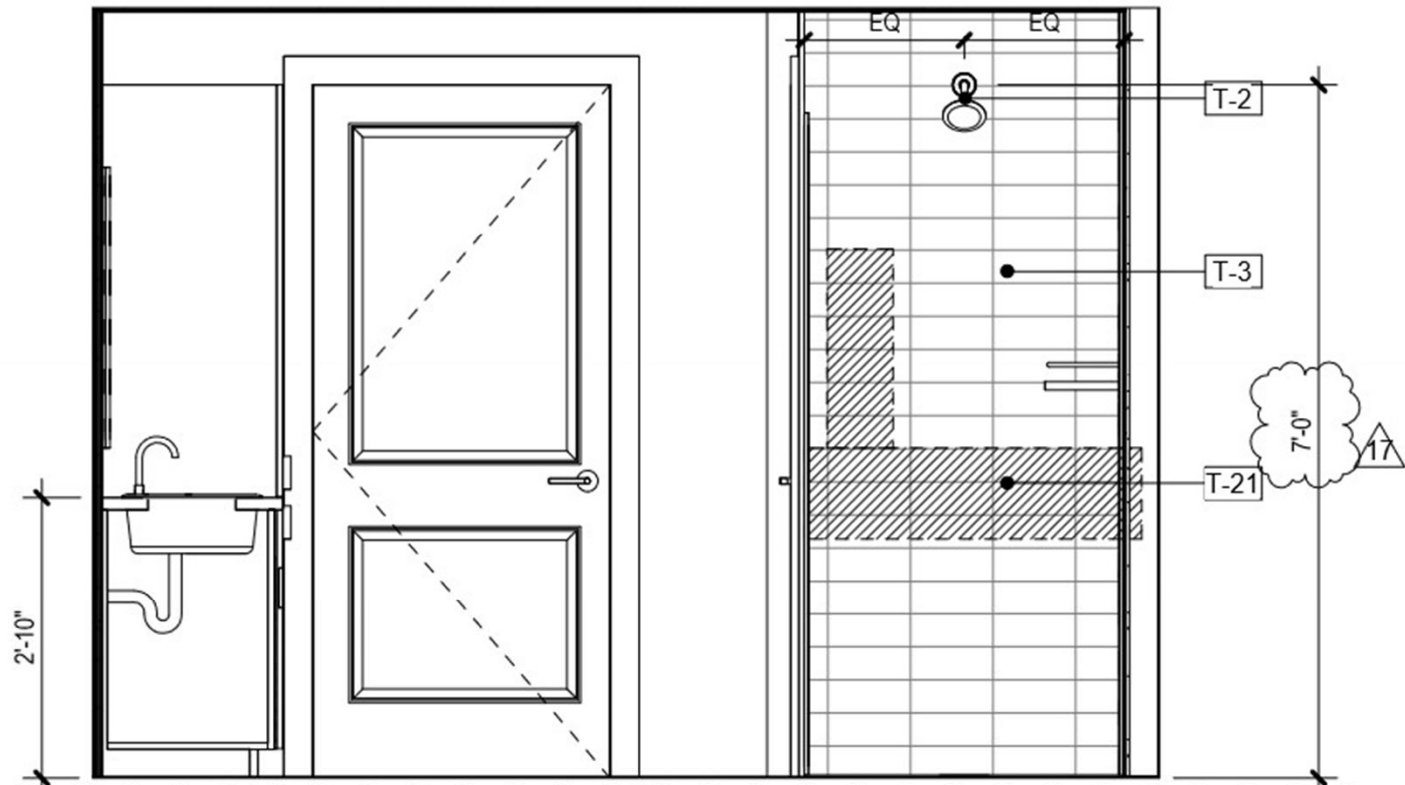


1
A-422.2
UNIT B2M2 - EN SUITE BATH - ELEV 4
 Scale: 1/2" = 1'-0"


17

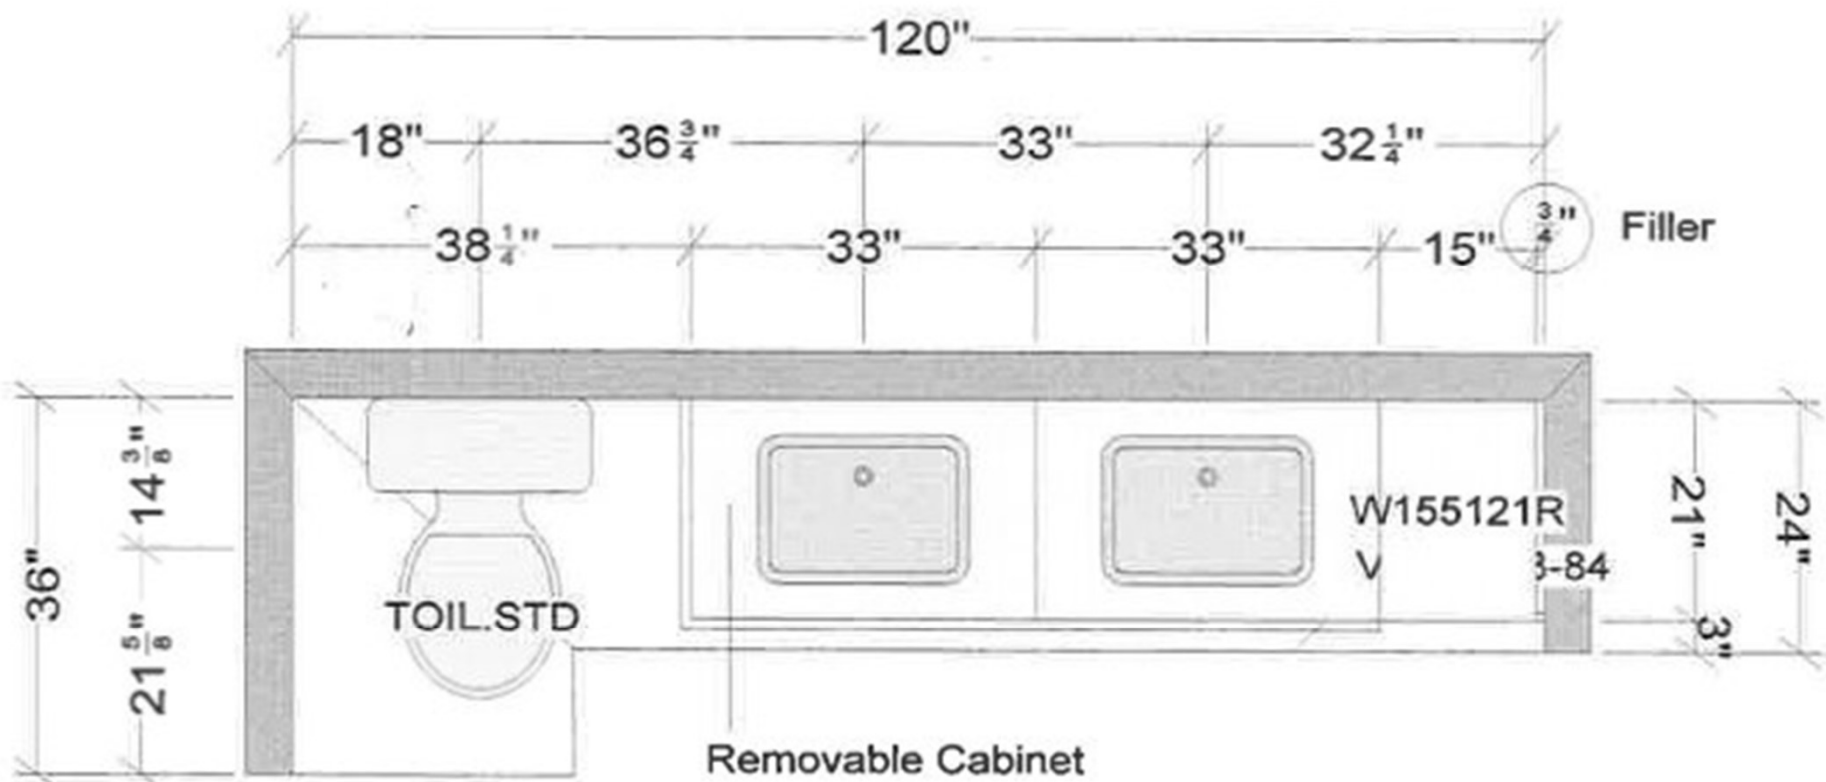


Unit B2, B2M2 EN Suite Bath

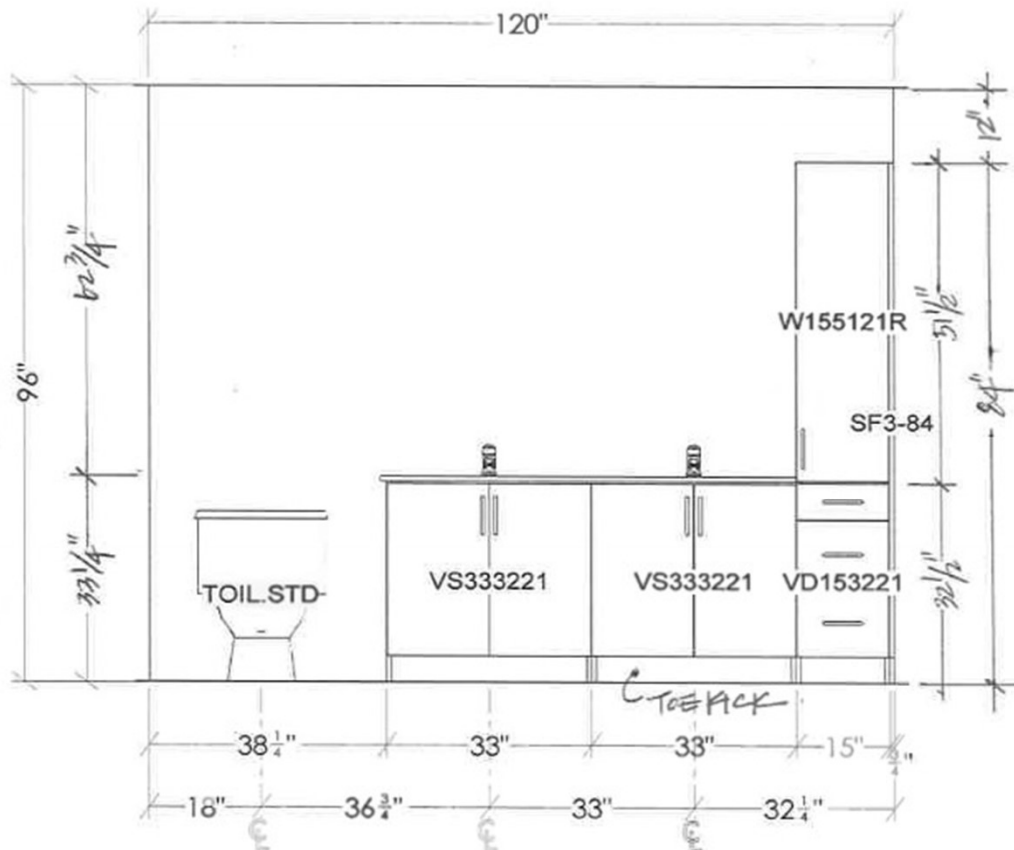

UNIT B2, B2M2 EN SUITE BATH

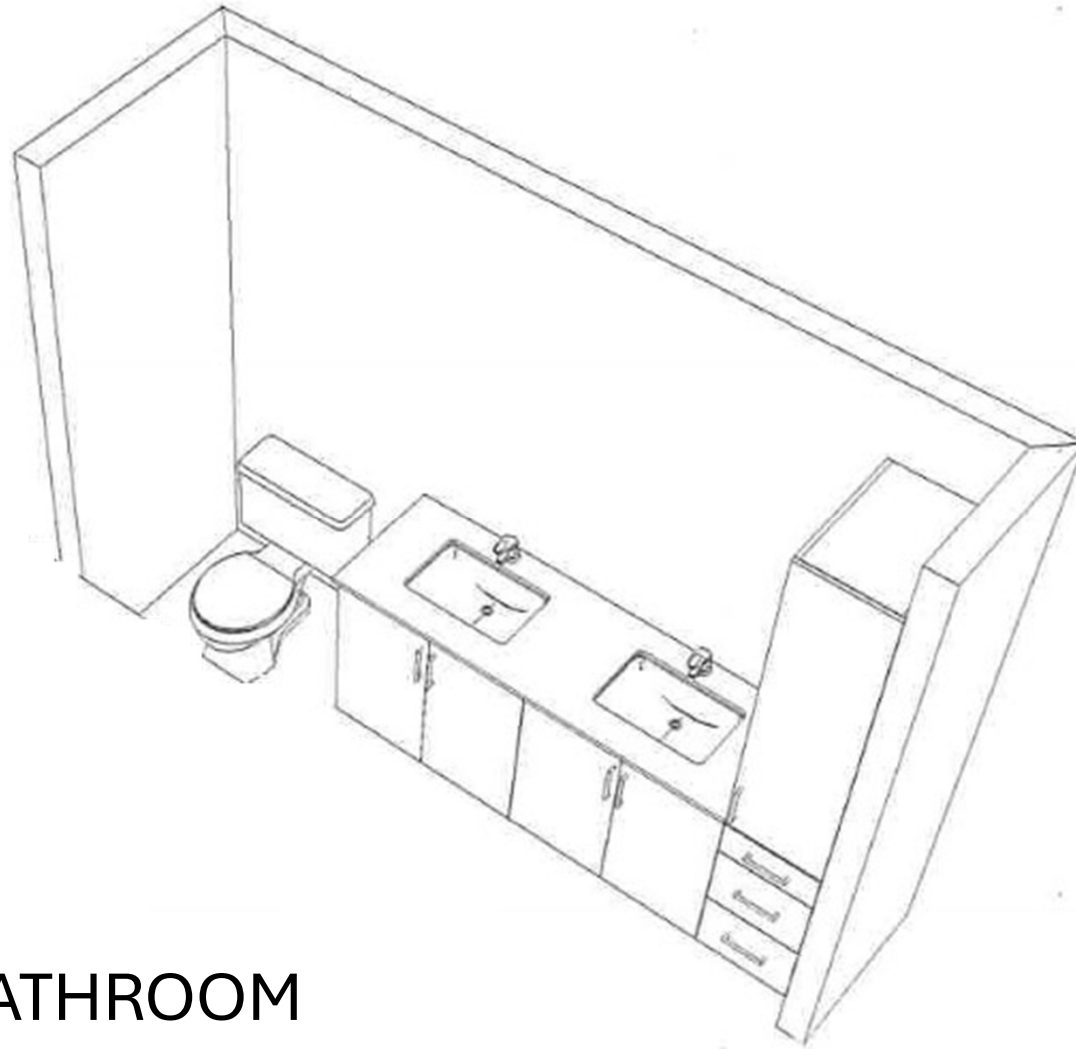

EN SUITE BATHROOM

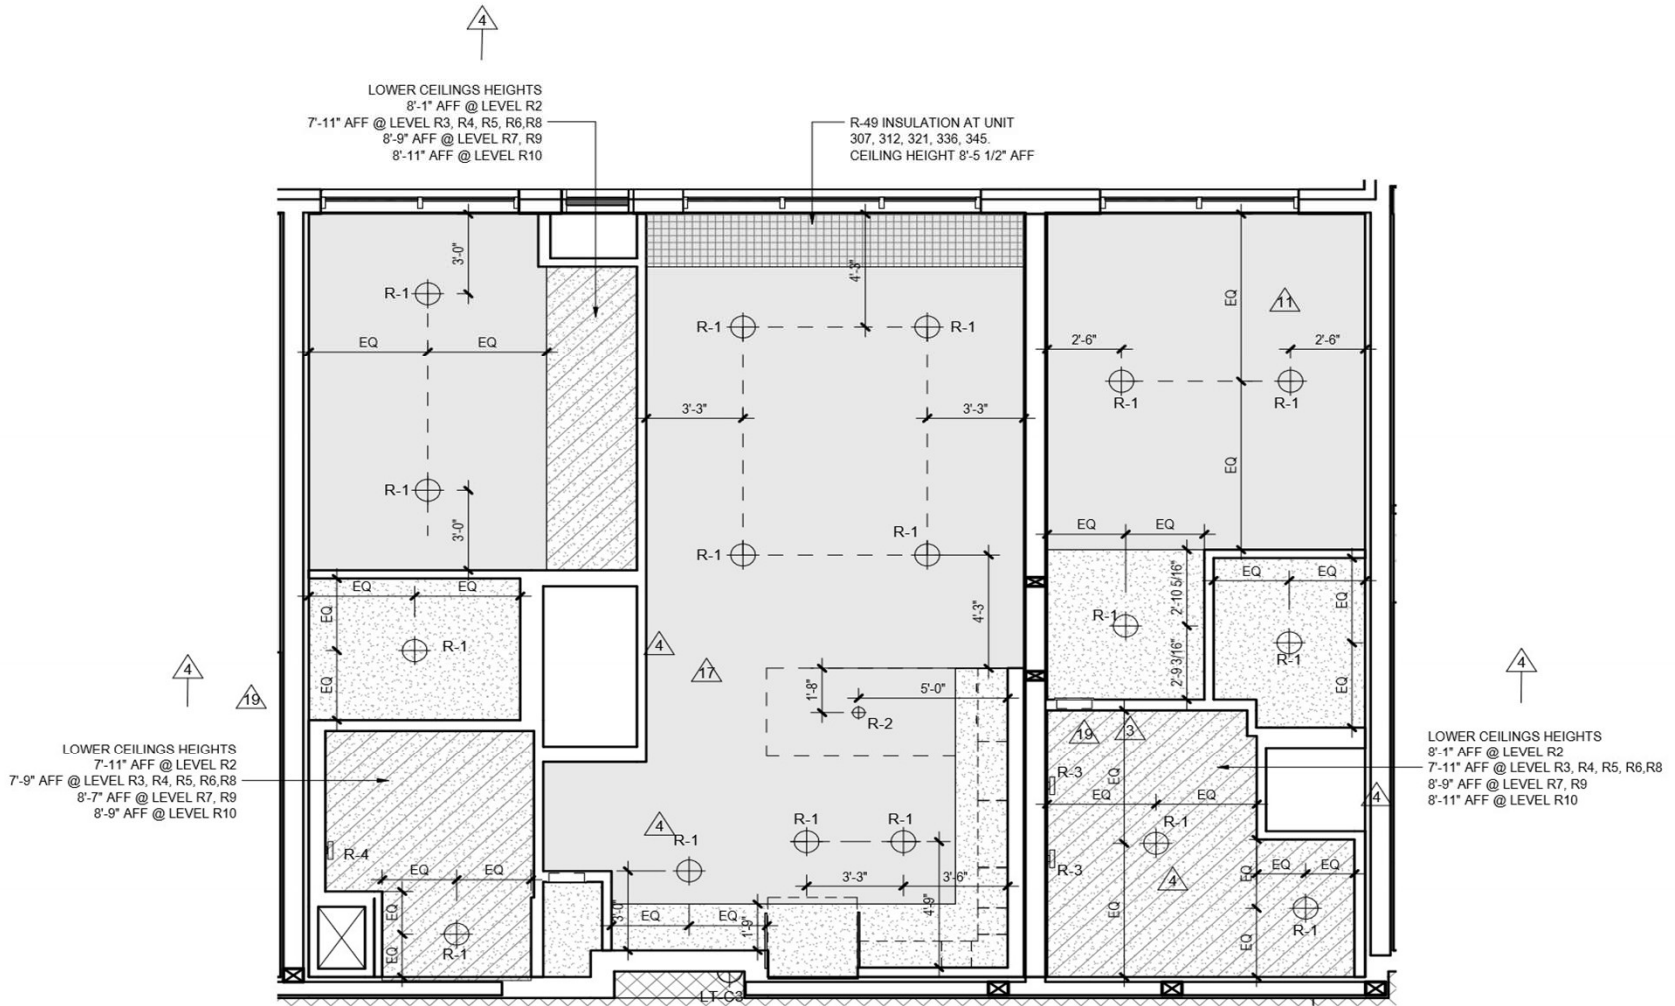

4 UNIT B2M2 RCP

A-422.1 Scale: 1/4" = 1'-0"