



B2m3

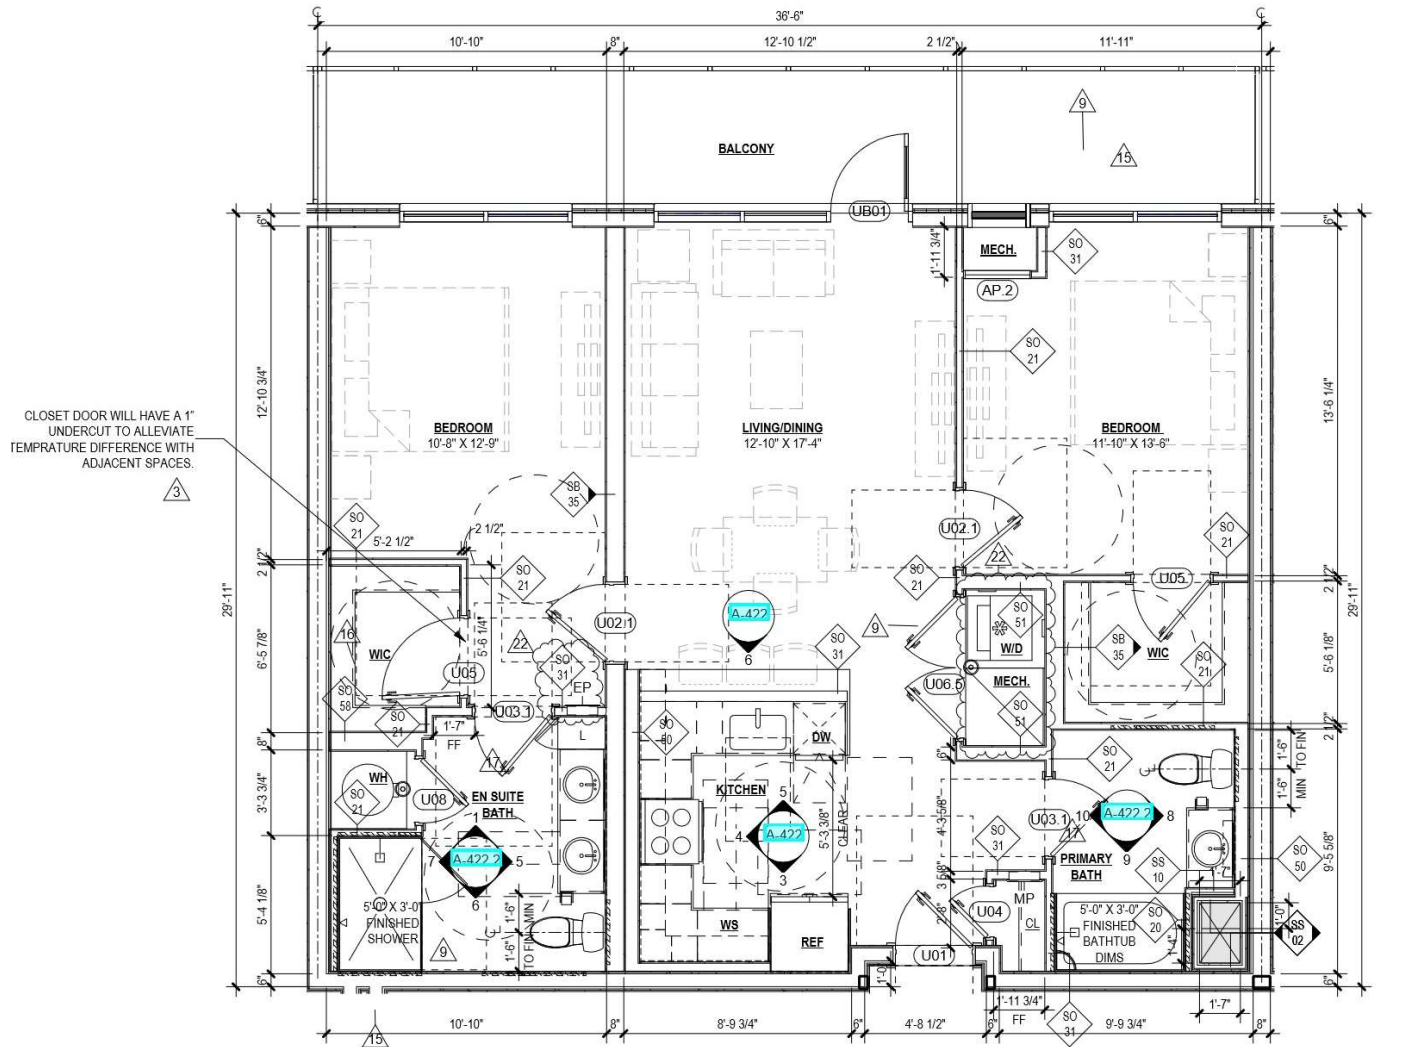

5 UNIT B2M3 PLAN
 A-422.1 Scale: 1/4" = 1'-0"


| | | |
|---------------|------|----------|
| TOTAL 24 UNIT | AREA | 1090 GSF |
|---------------|------|----------|

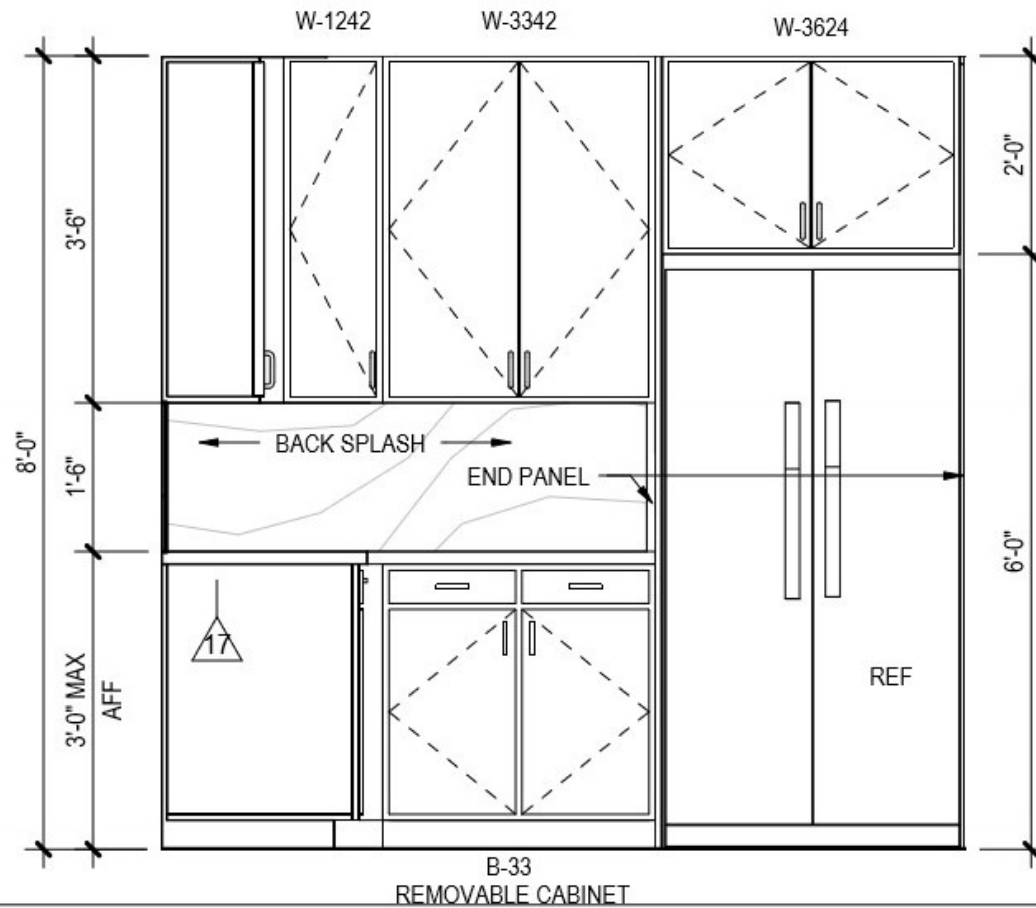

3
A-v22

KITCHEN - ELEV 1


Scale: 1/2" = 1'-0"

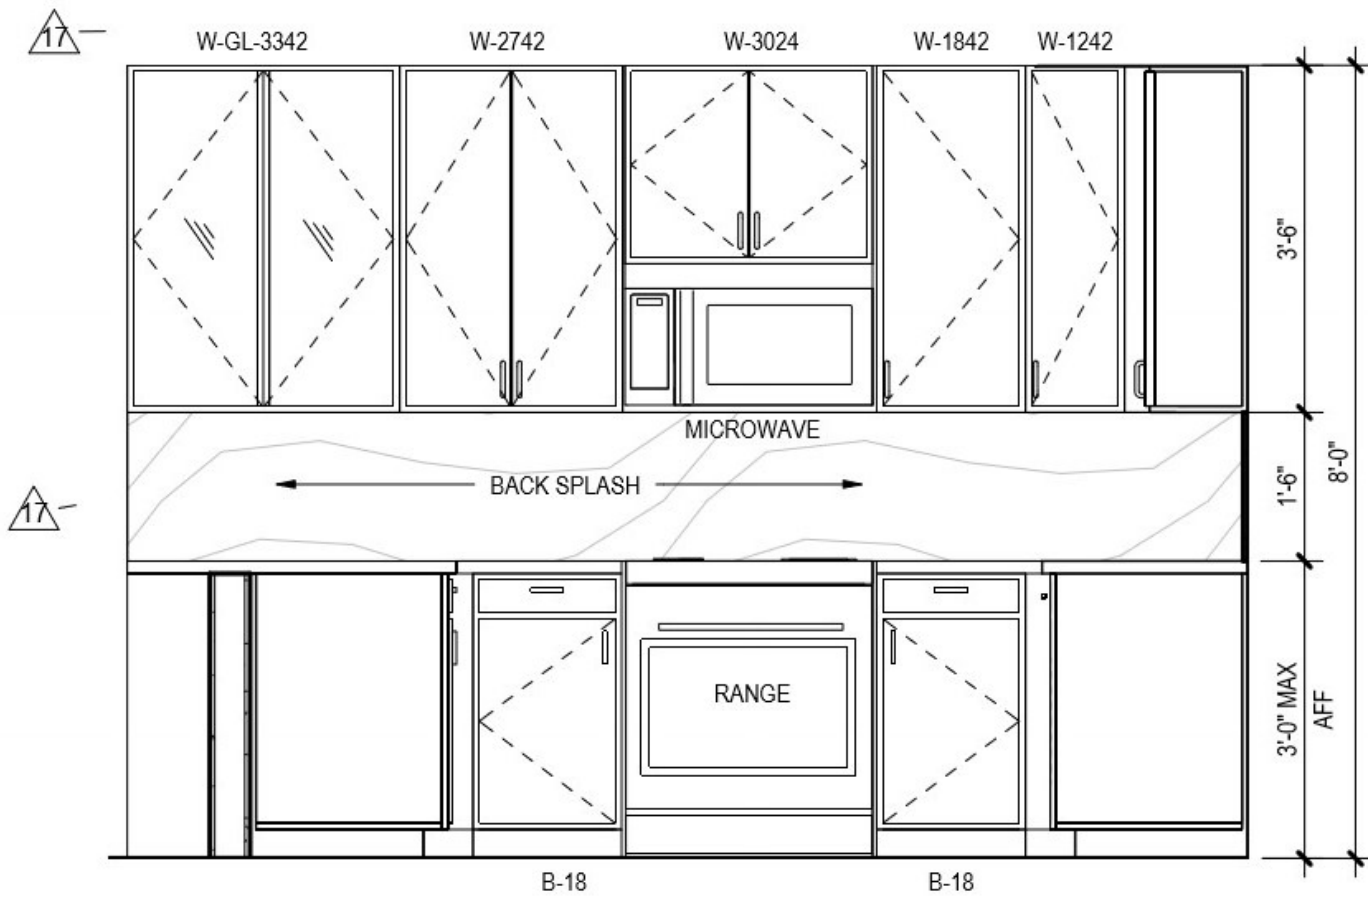

v
A-v22

Scale: 1/2" = 1'-0"


- KITCHEN - ELEV 2

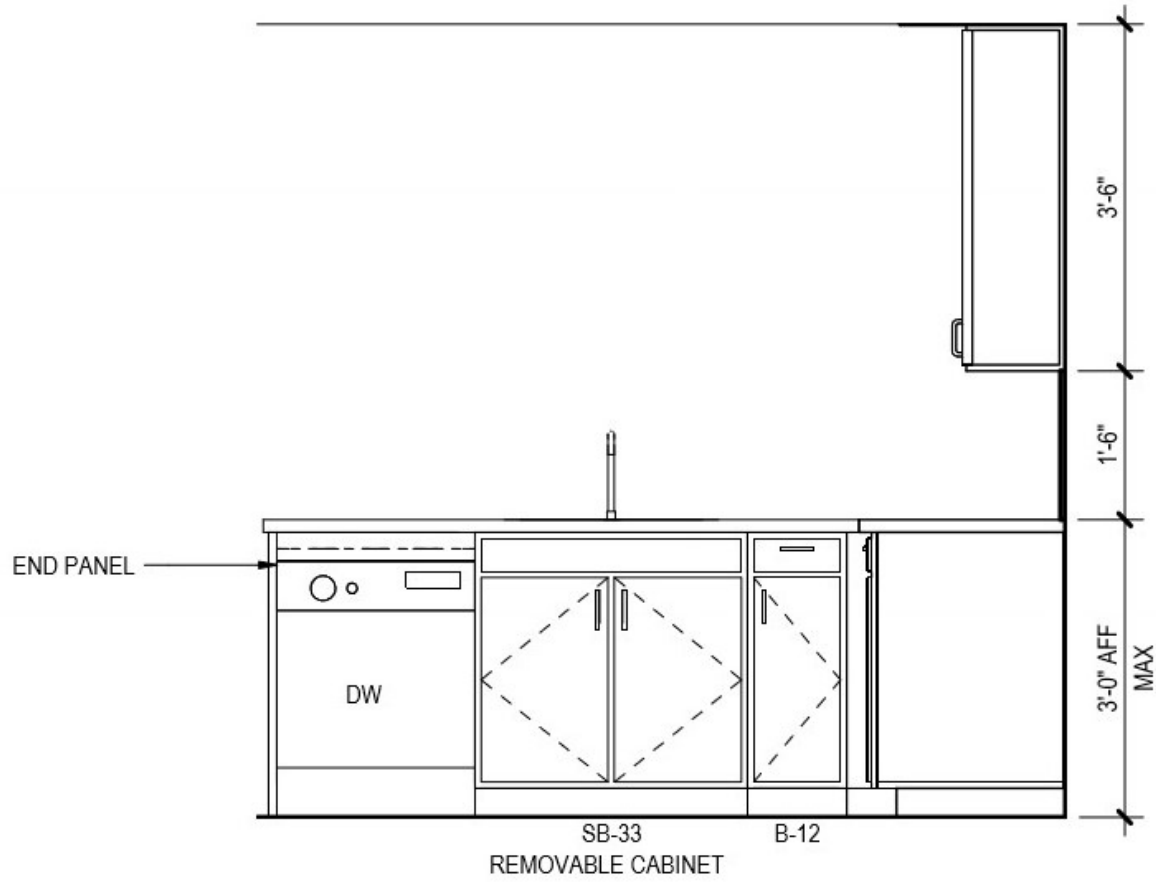

5
A-v22

Scale: 1/2" = 1'-0"


- KITCHEN - ELEV 3

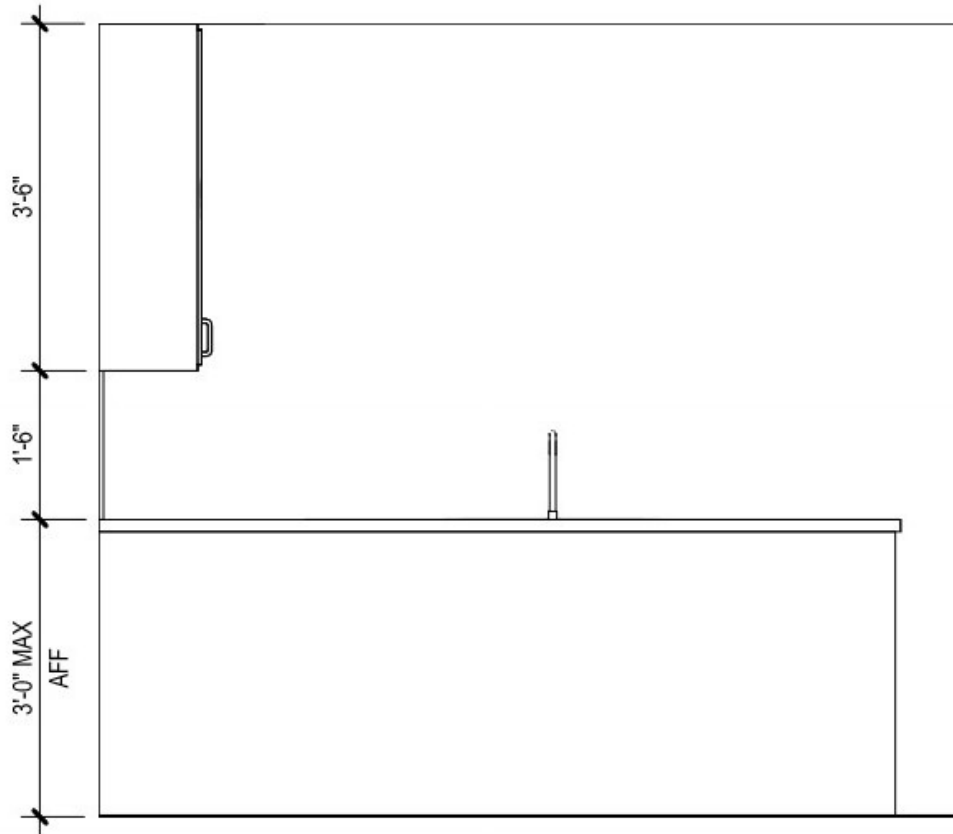


6
A-v22


Scale: 1/2" = 1'-0"


- KITCHEN - ELEV v

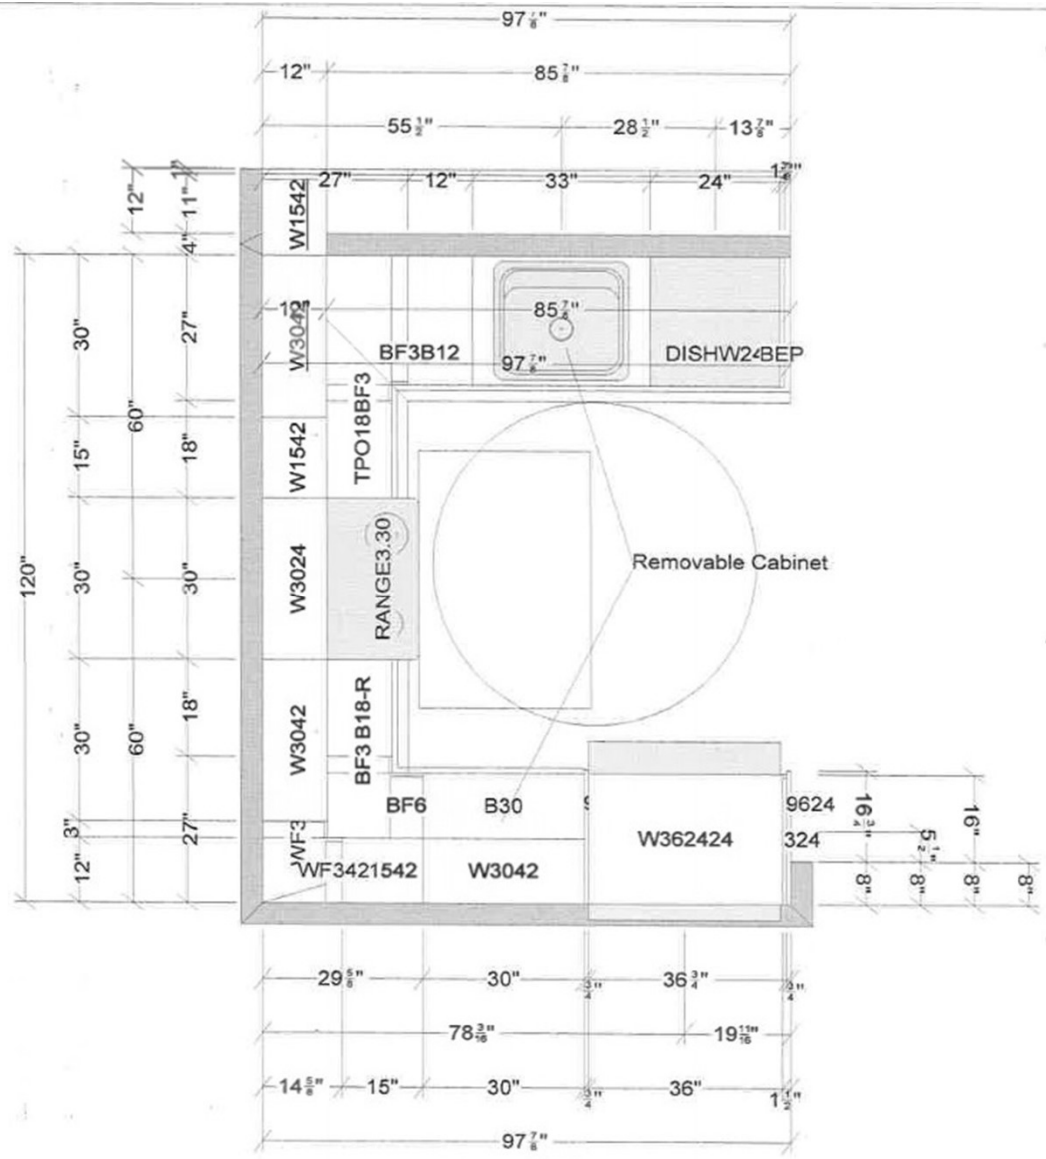



(B2M1-98 7/8")

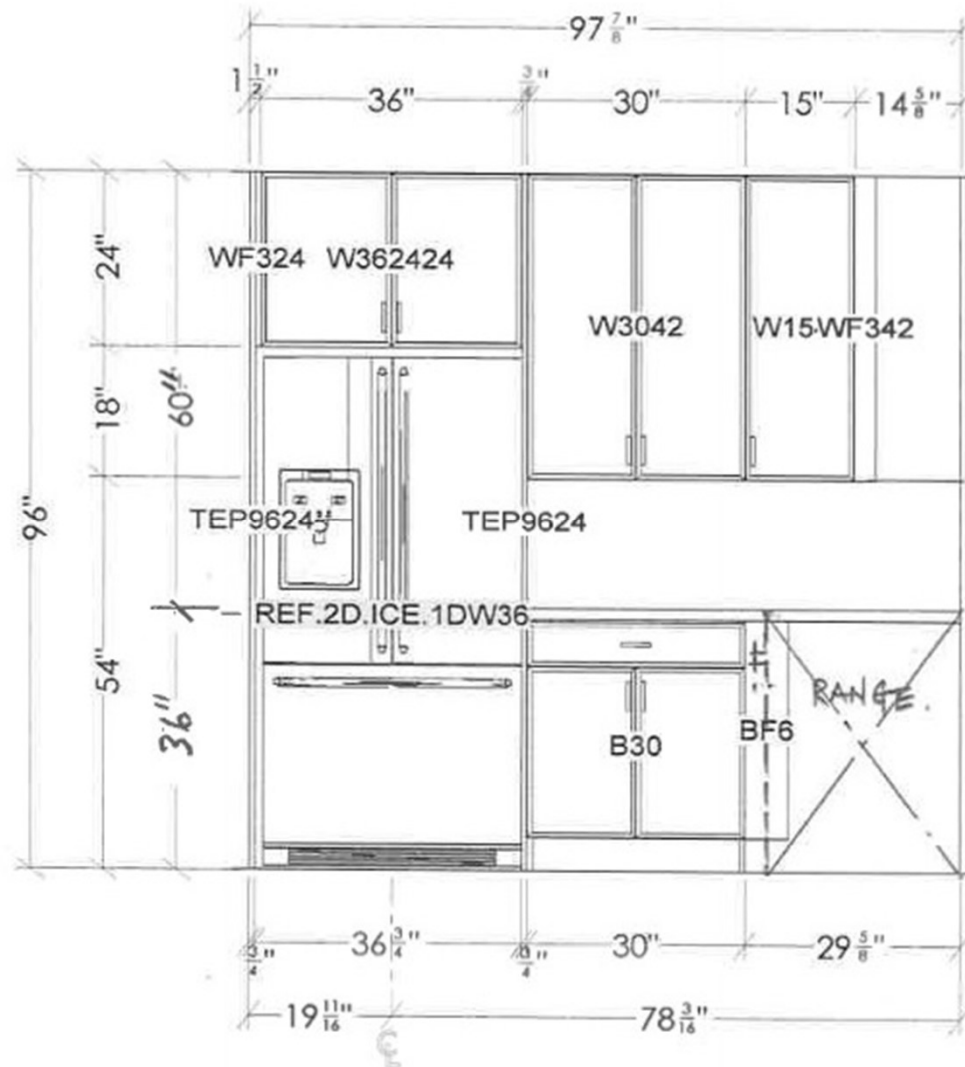

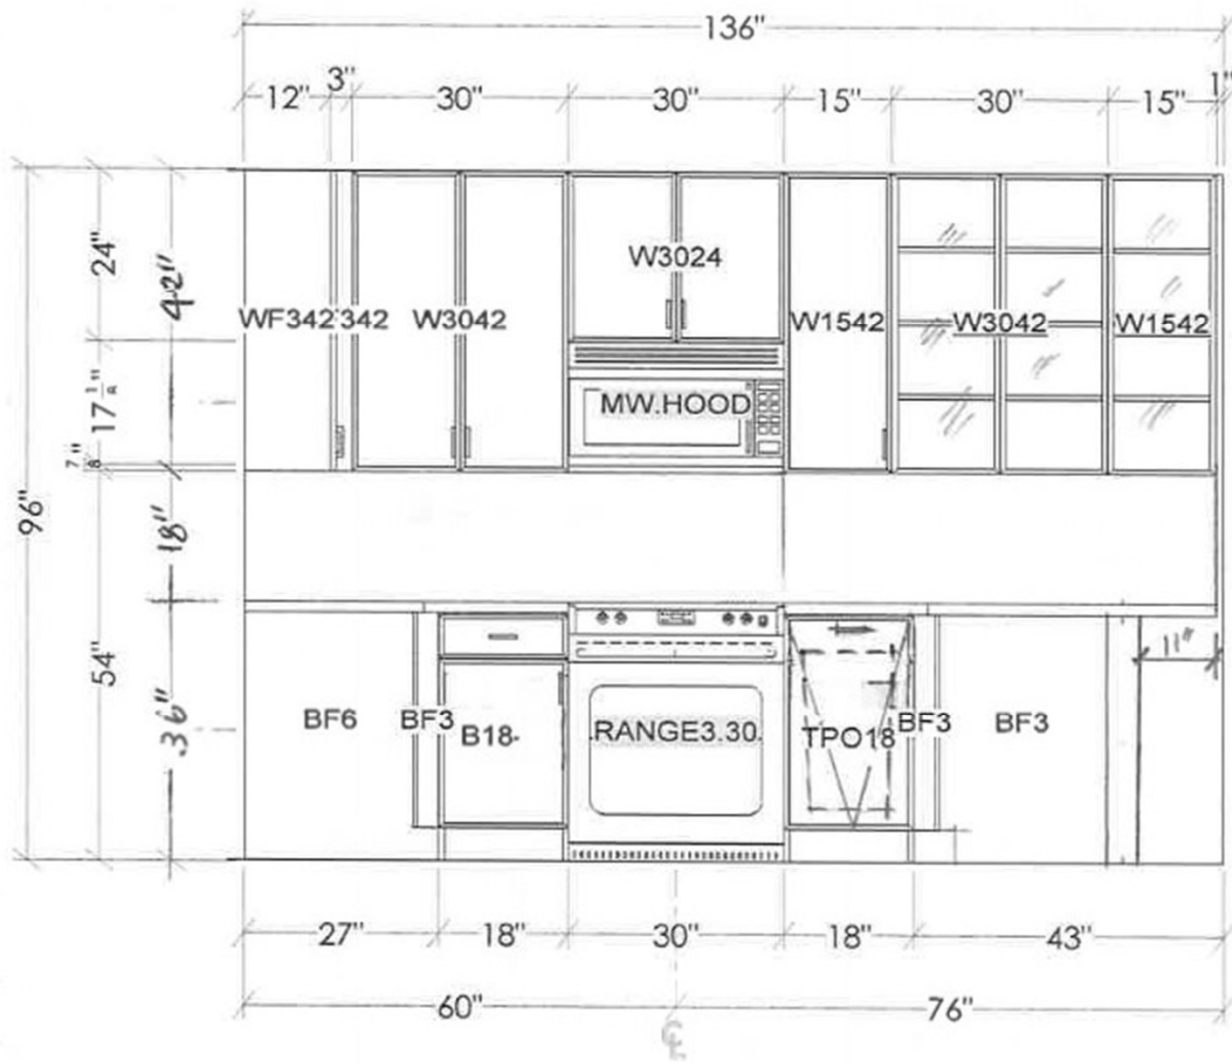

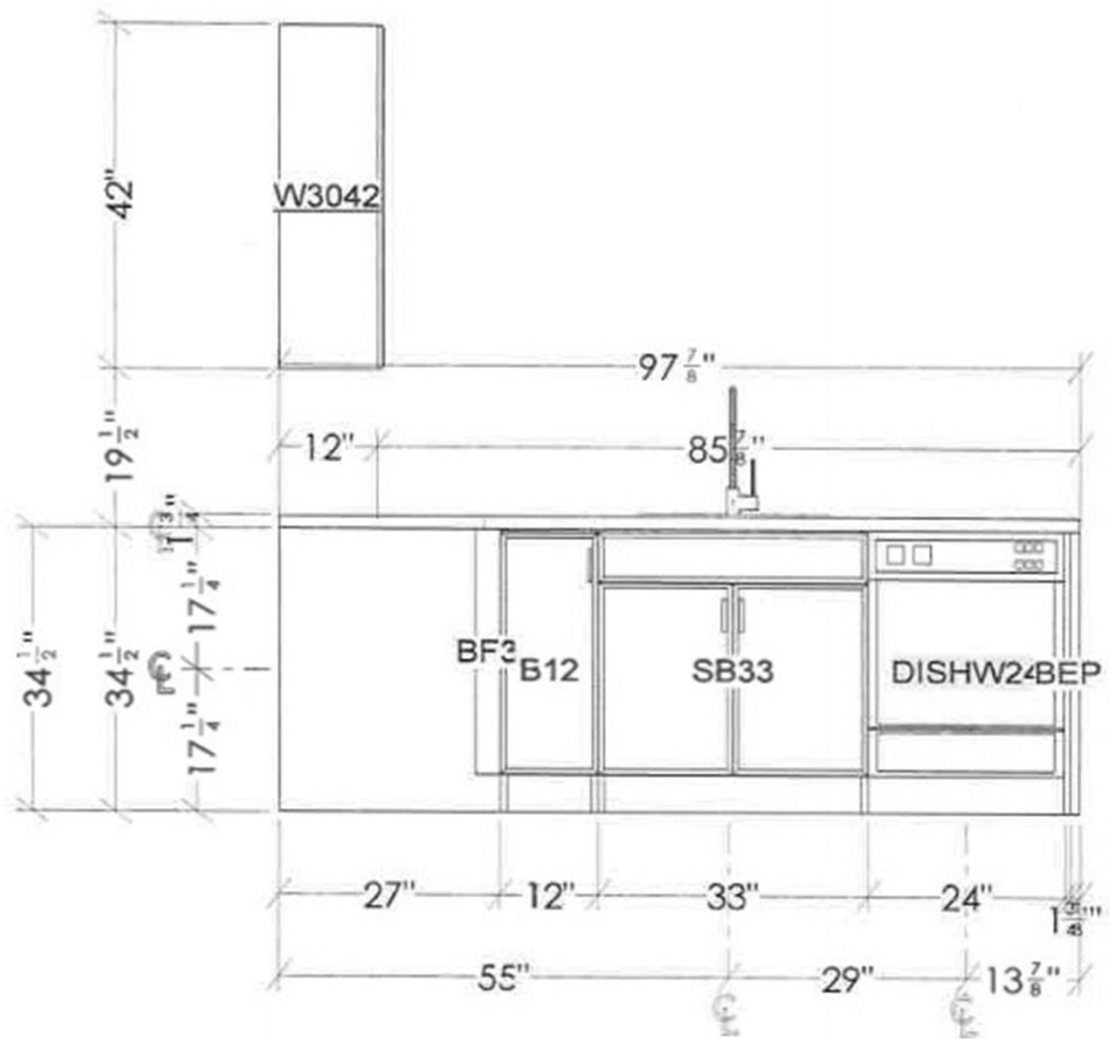

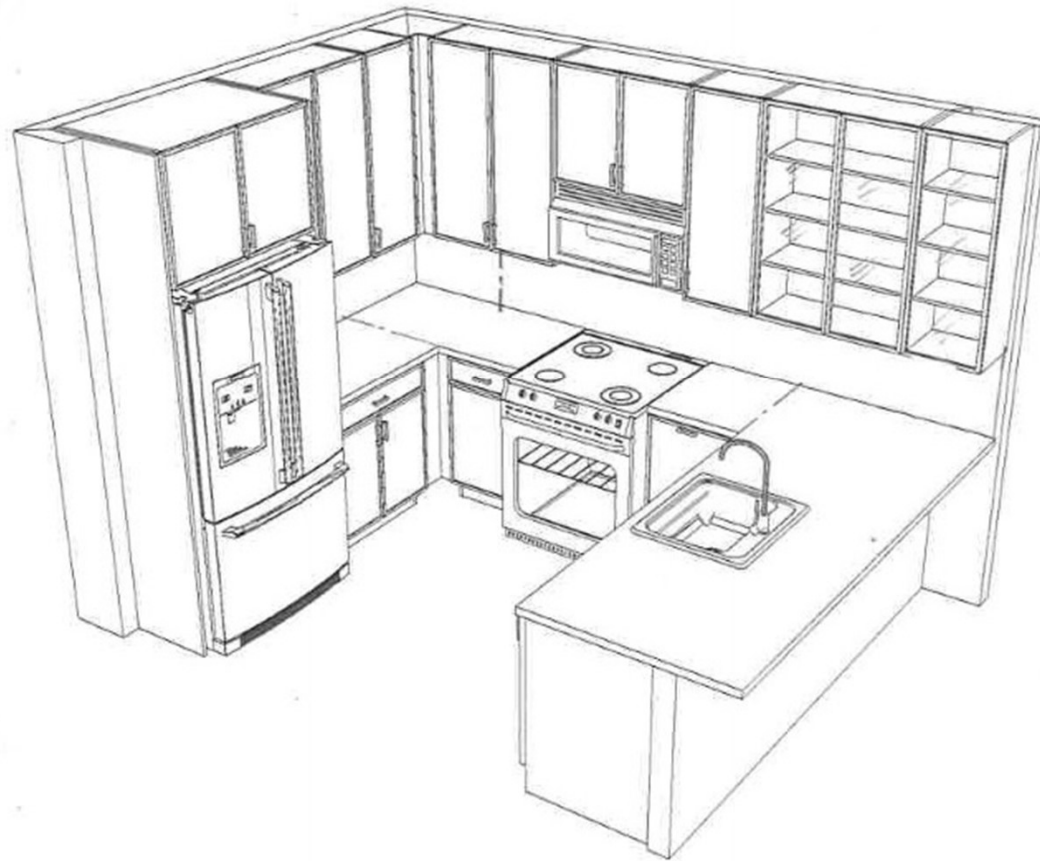

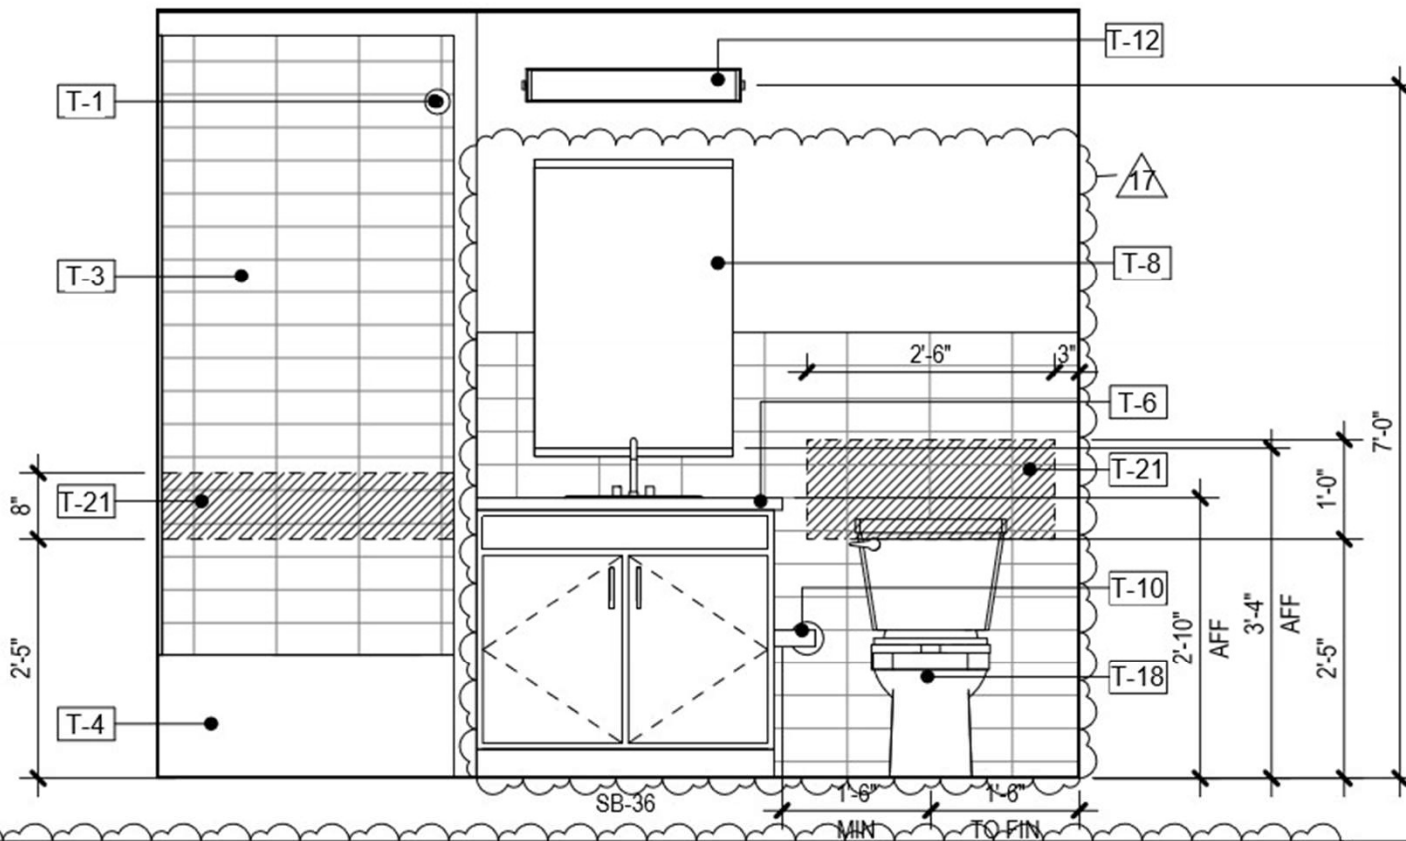


8
A-422.2

Scale: 1/2" = 1'-0"

- PRIMARY BATH - ELEV 1

17

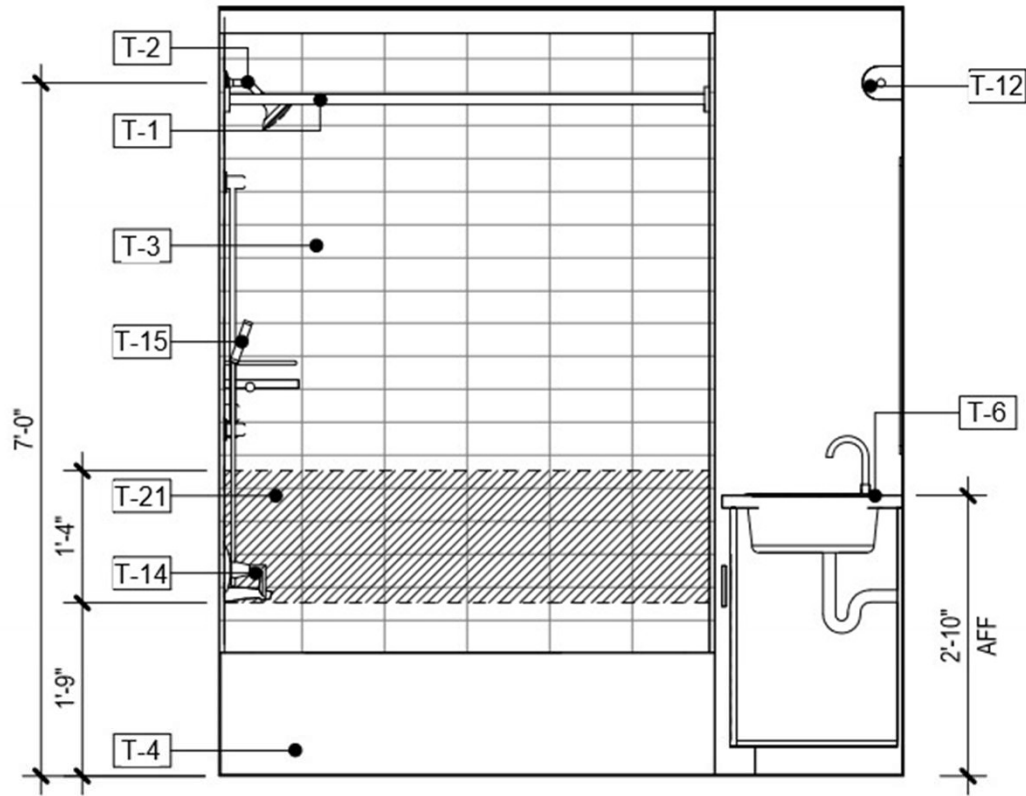


9

A-422.2

Scale: 1/2" = 1'-0"

- PRIMARY BATH - ELEV 2

17

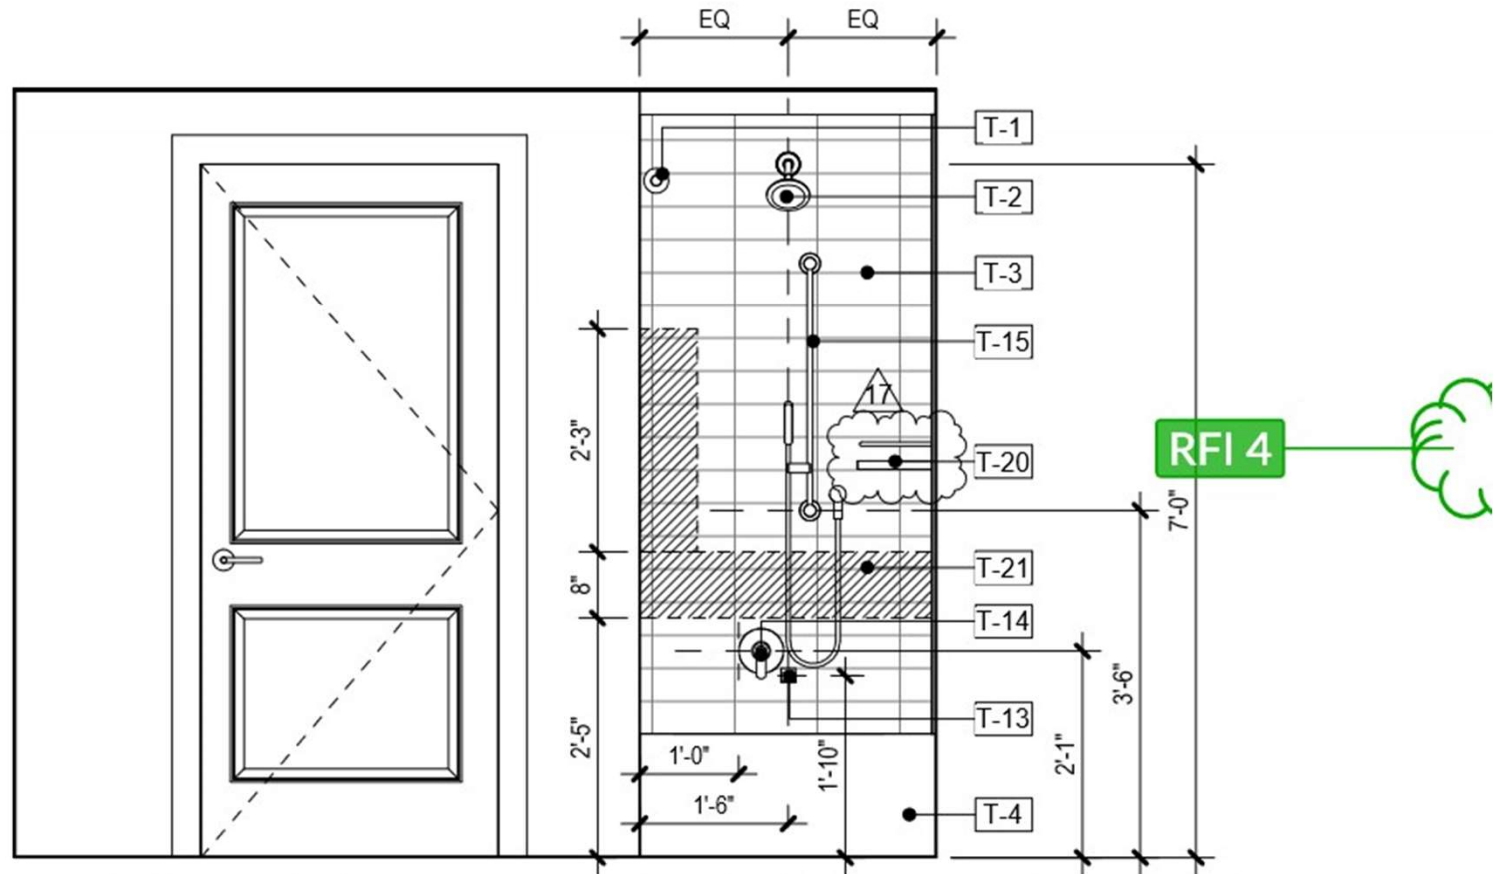


10

A-422.2


Scale: 1/2" = 1'-0"

- PRIMARY BATH - ELEV 3


17

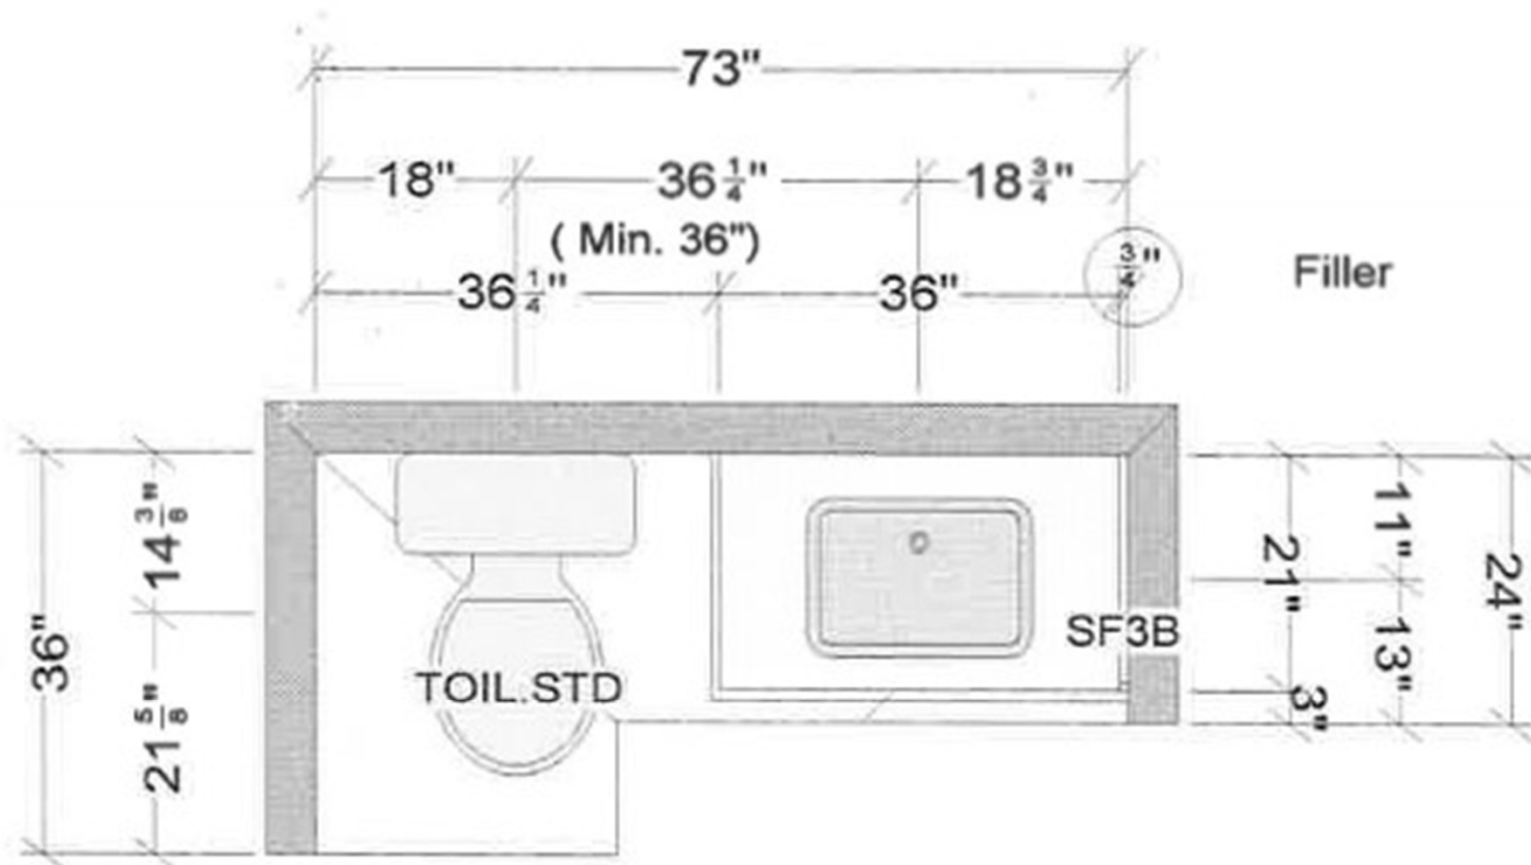


Unit B2M1, B2M3 Primary Bath

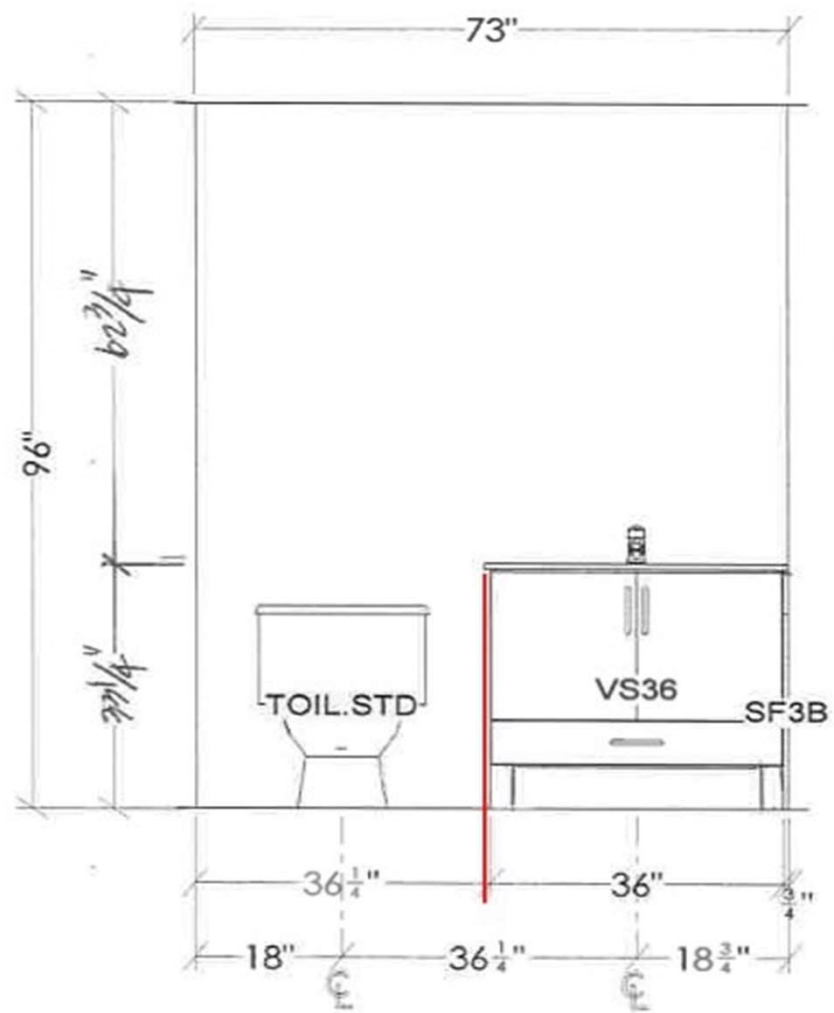


Primary Bath

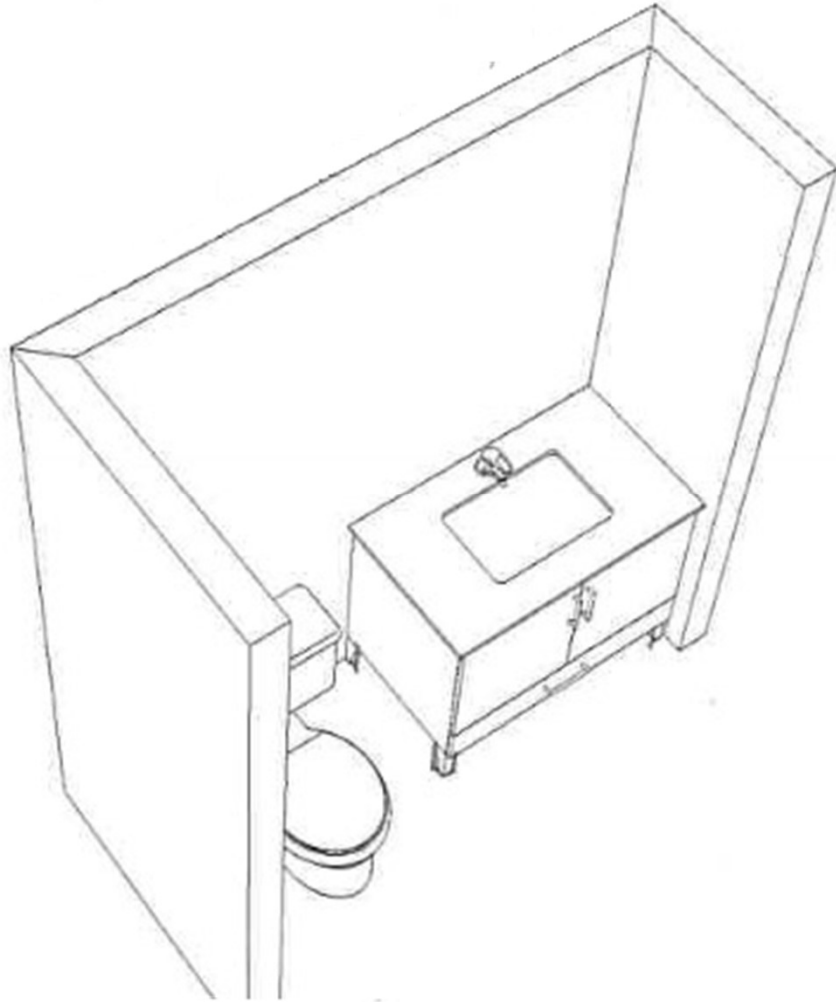

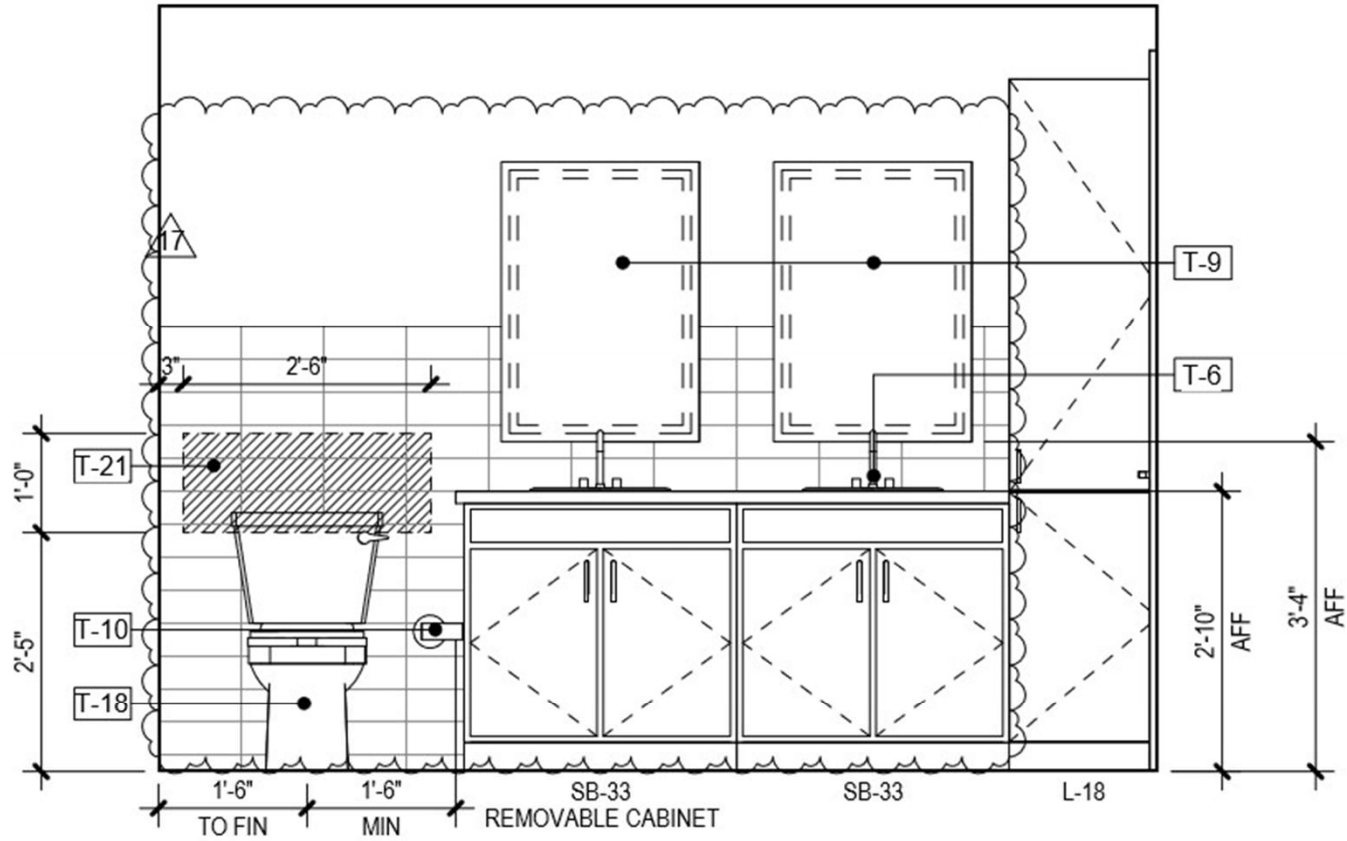


5
 A-422.2 Scale: 1/2" = 1'-0"
 - EN SUITE BATH - ELEV 1

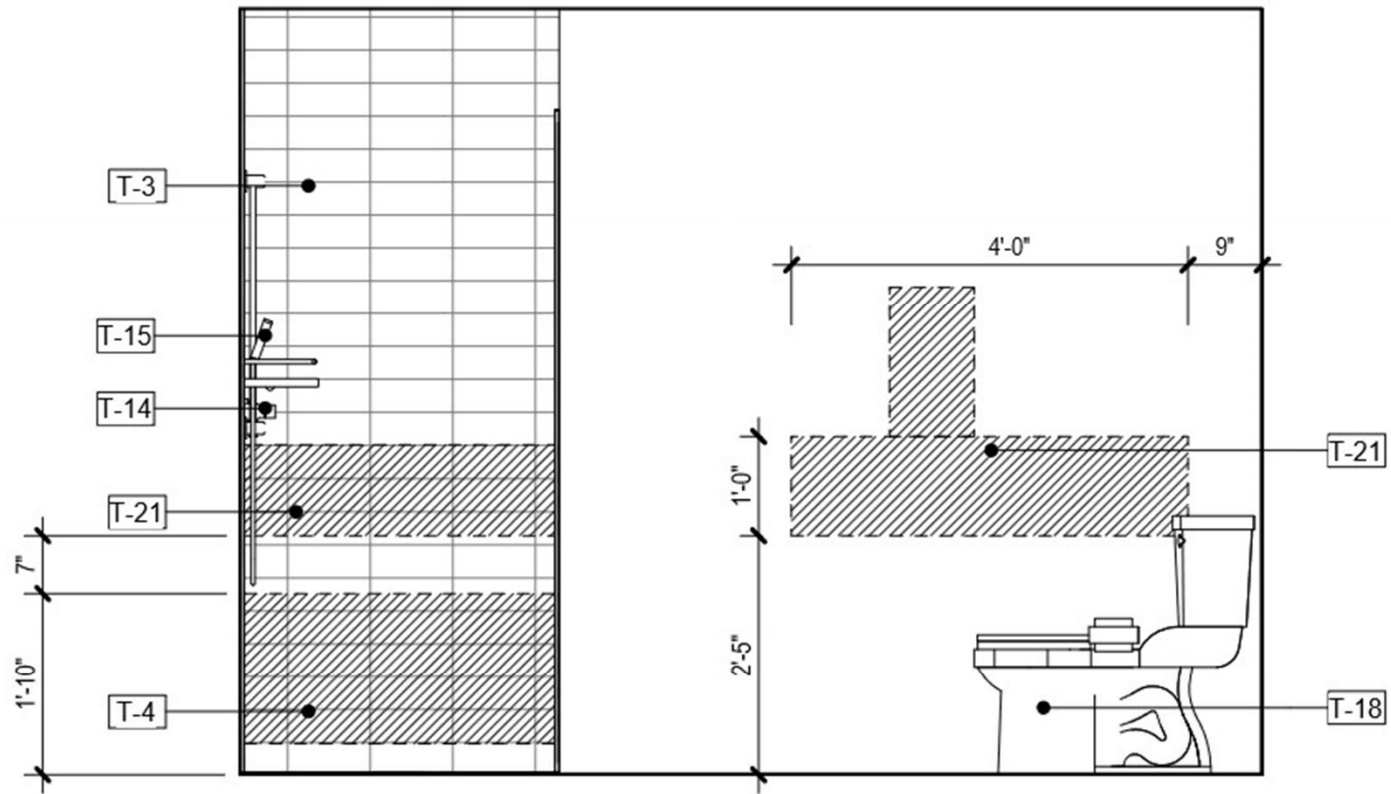

6
A-422.2
Scale: 1/2" = 1'-0"
17

- EN SUITE BATH - ELEV 2

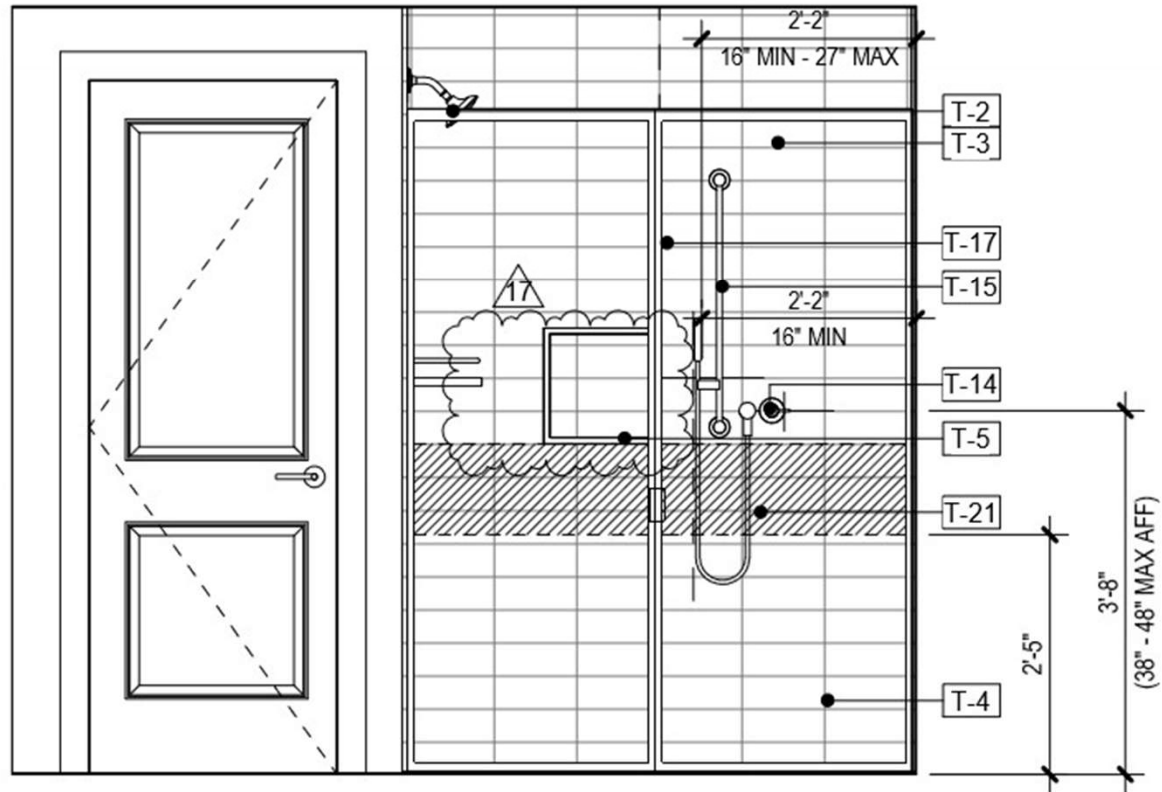


7
A-42 2.2

Scale: 1/2" = 1'-0"

- EN SUITE BATH - ELEV 3



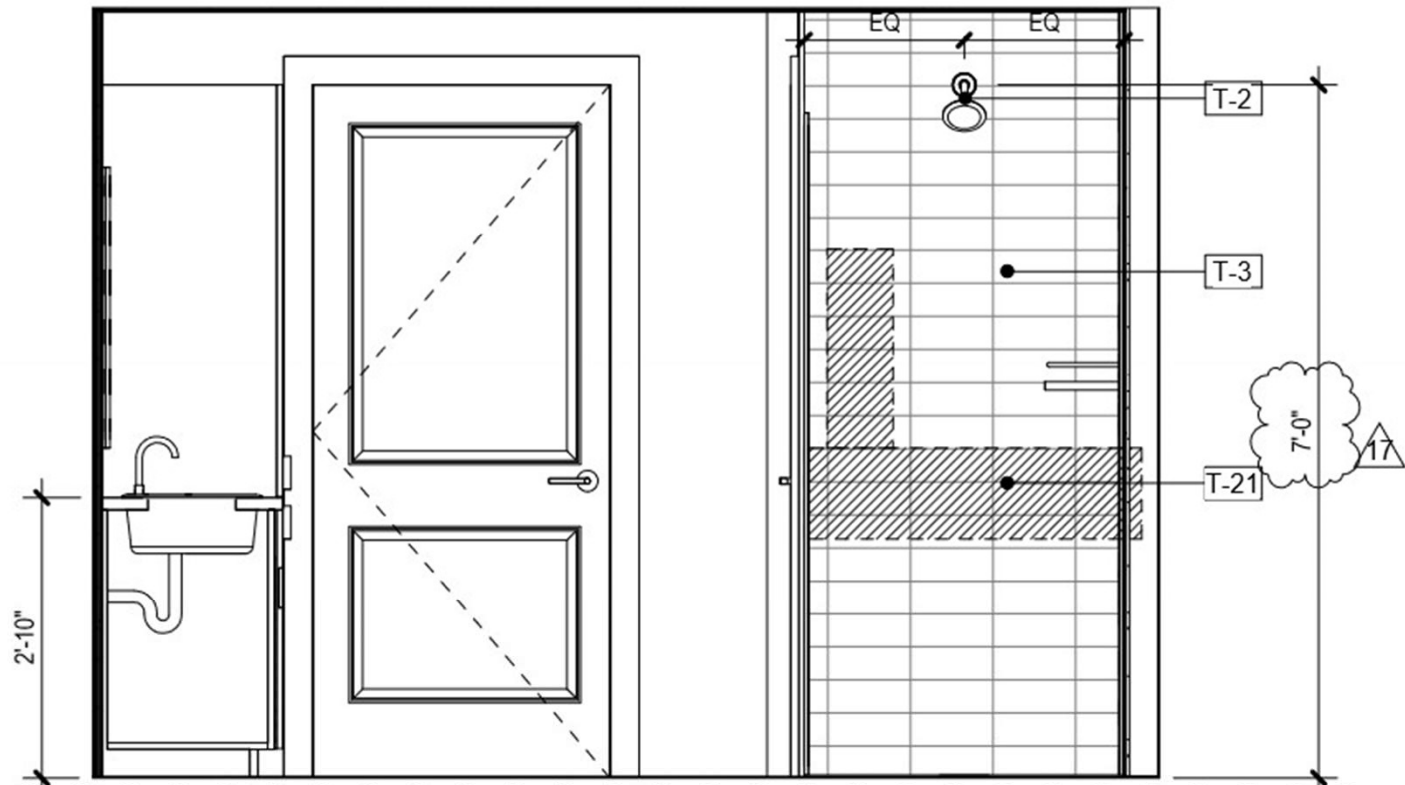


1
A-422.2


Scale: 1/2" = 1'-0"

- EN SUITE BATH - ELEV 4


17

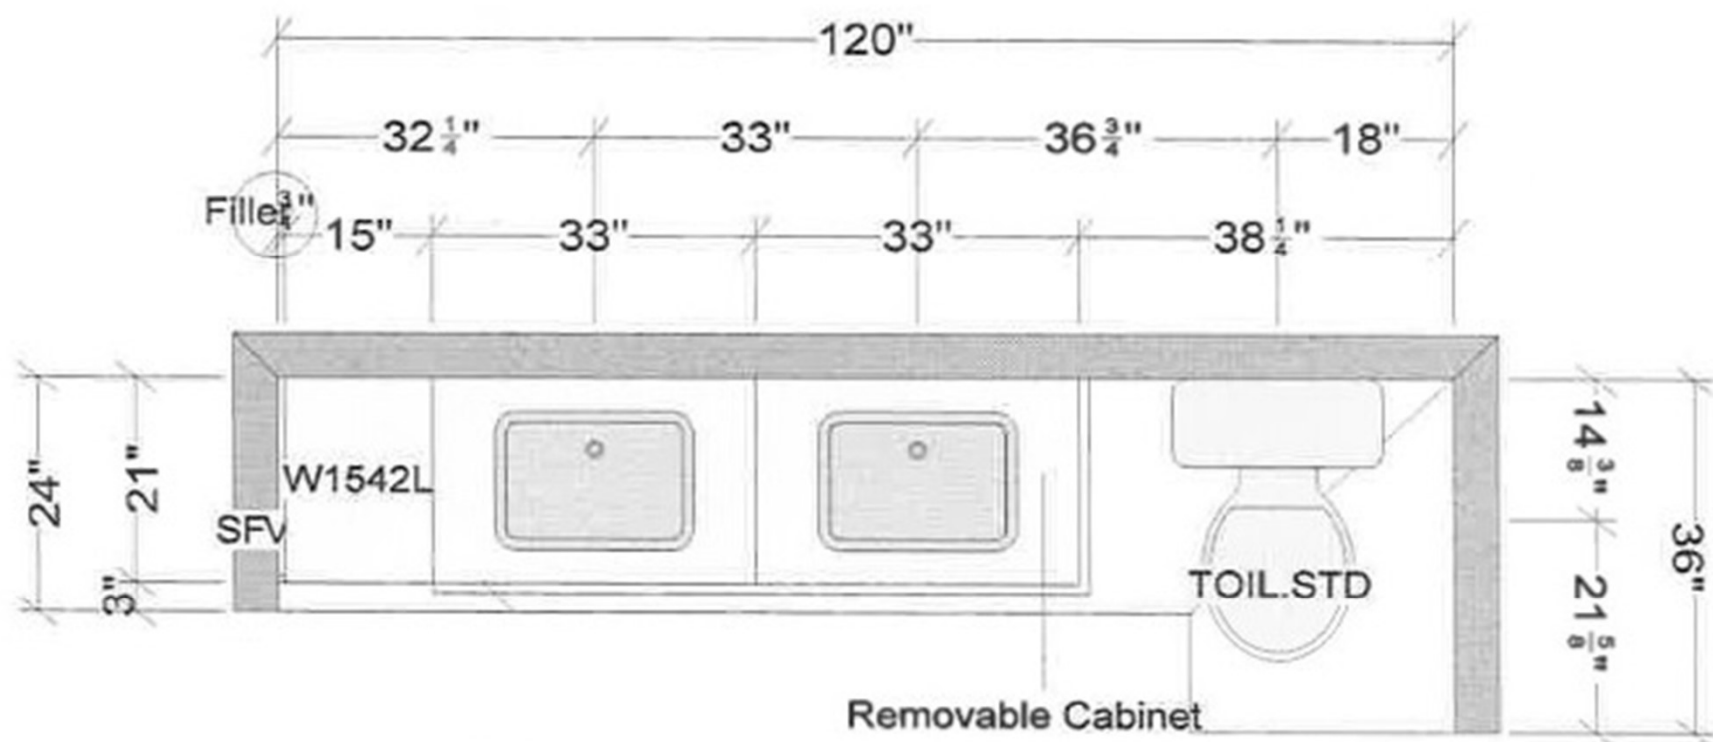


Unit B2M1, B2M3 EN Suite Bath

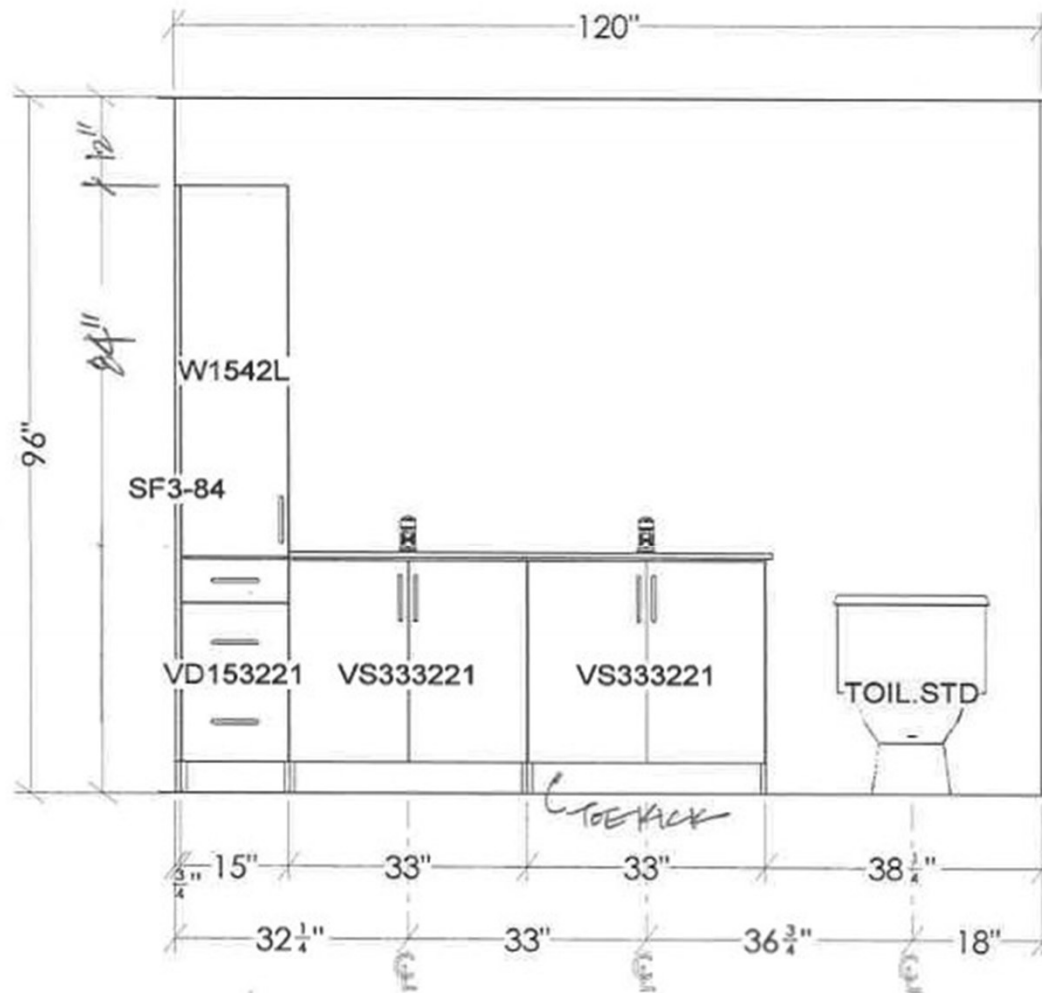

UNIT B2M1, B2M3 EN SUITE BATH

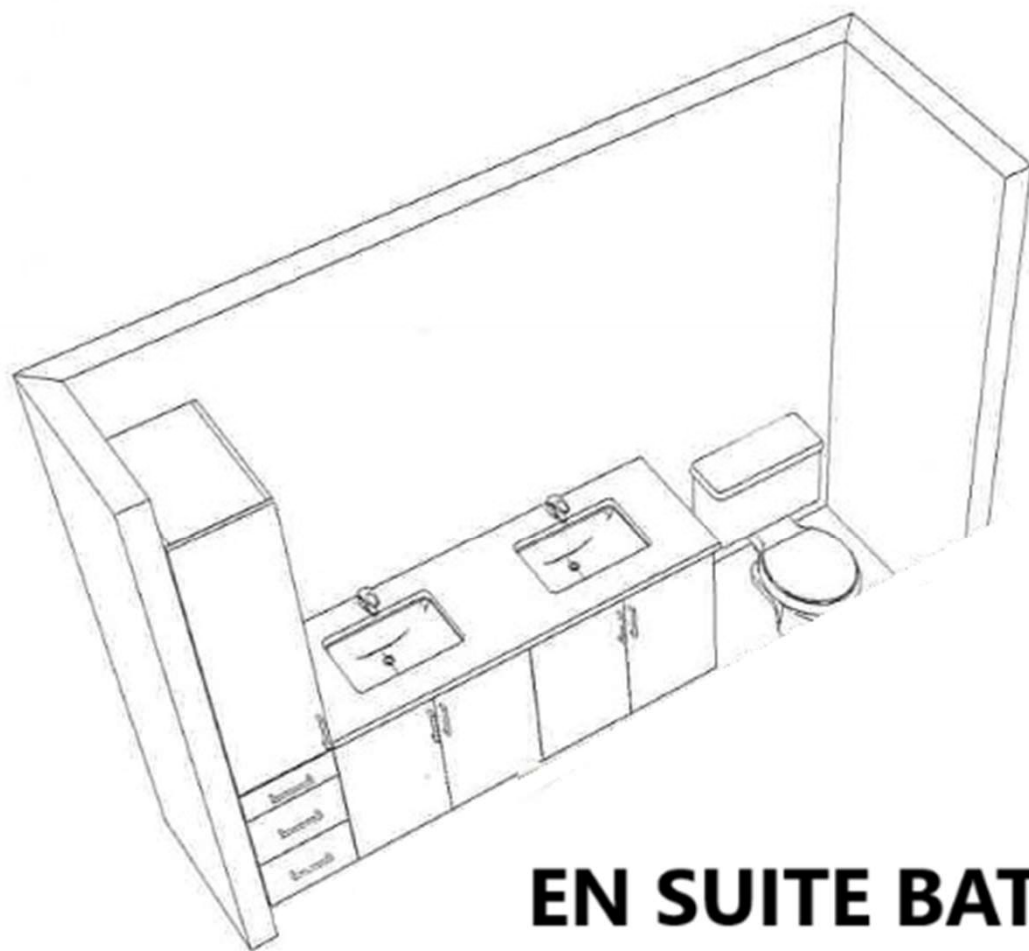

EN SUITE BATH

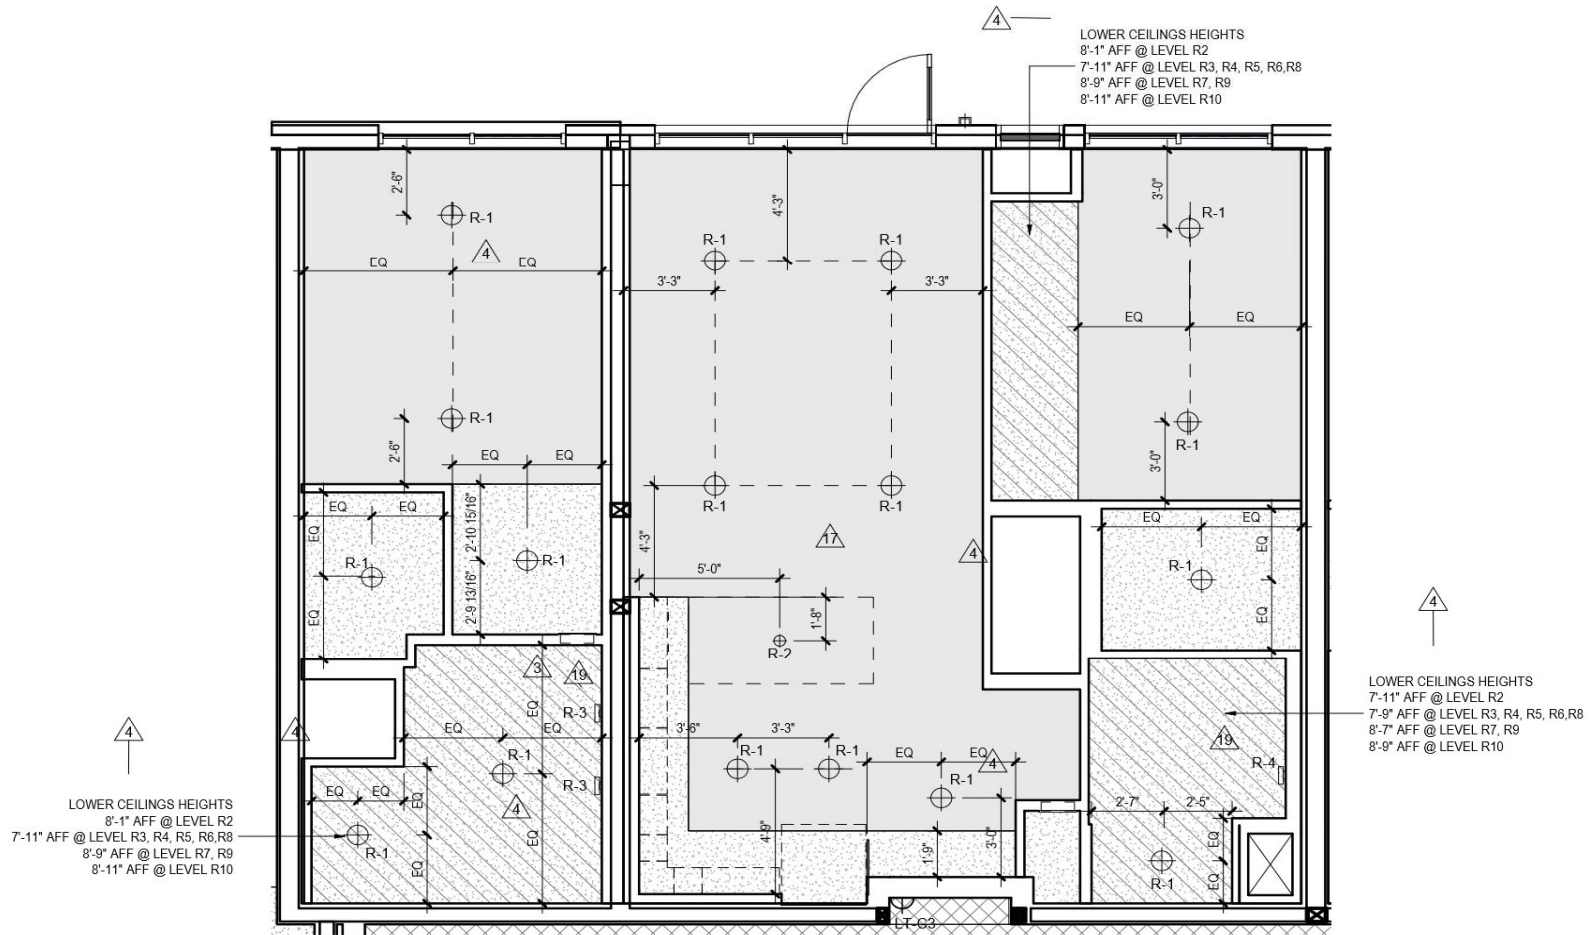

6 UNIT B2M3 RCP
 A-422.1 Scale: 1/4" = 1'-0"