



B4

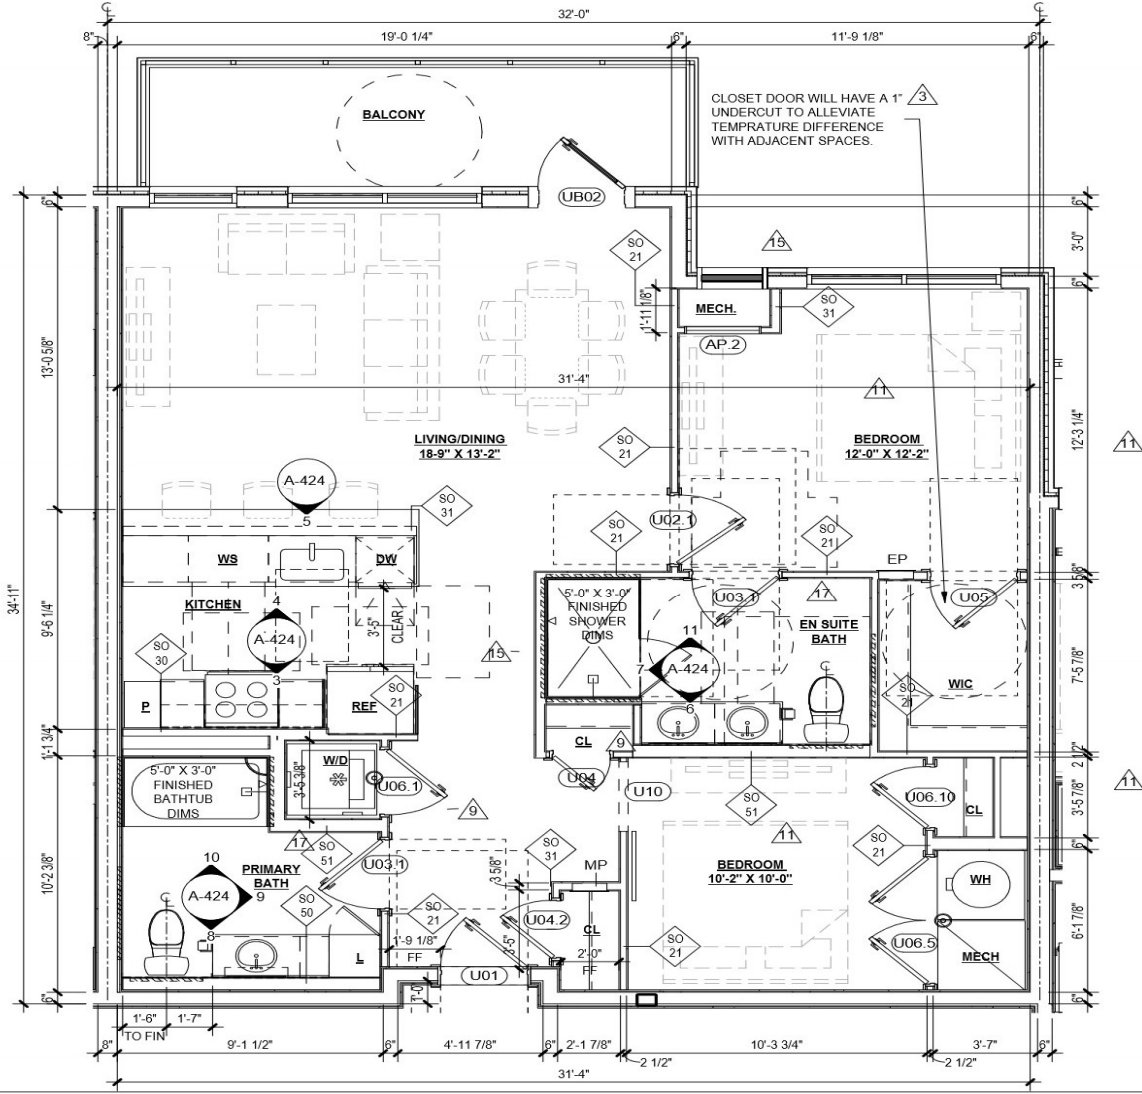

1
A-424 **UNIT B4 PLAN**
Scale: 1/4" = 1'-0"


TOTAL 9 UNIT	AREA	1074 GSF
--------------	------	----------

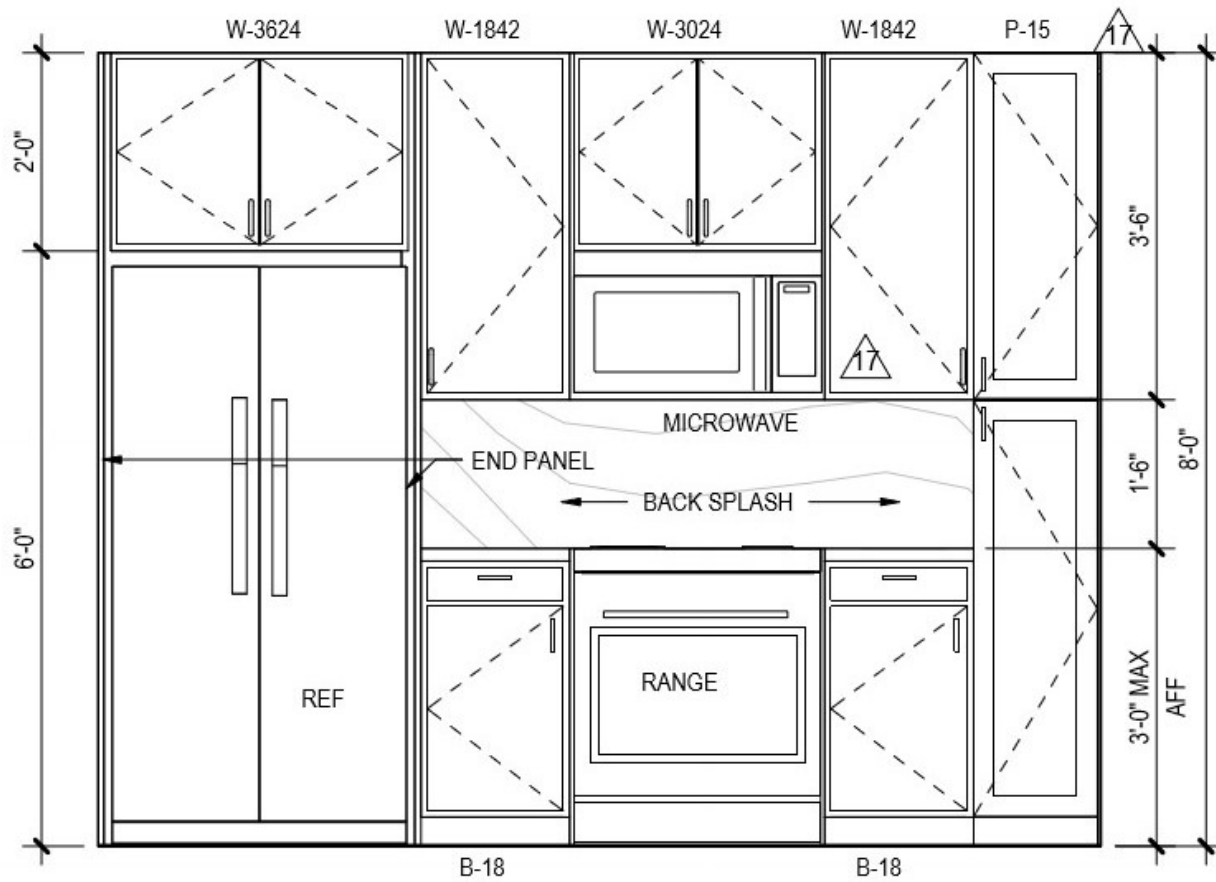

3
A-424

UNIT B4 - KITCHEN - ELEV 1


Scale: 1/2" = 1'-0"

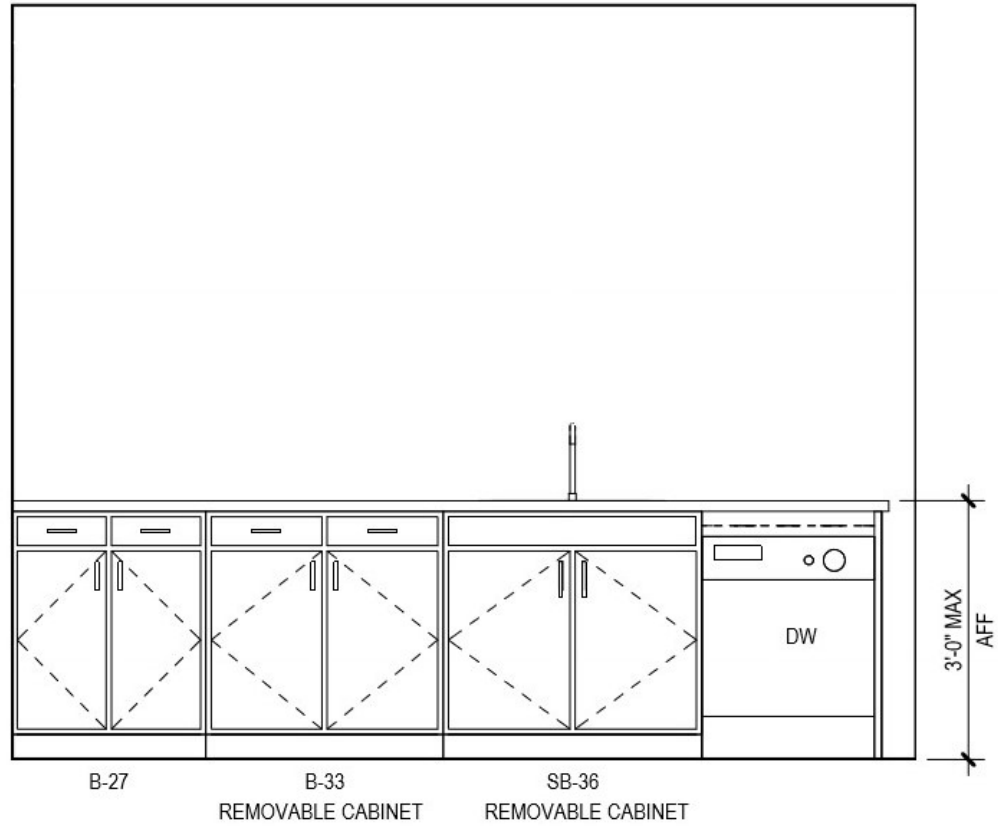

4
A-424

UNIT B4 - KITCHEN - ELEV 2


Scale: 1/2" = 1'-0"

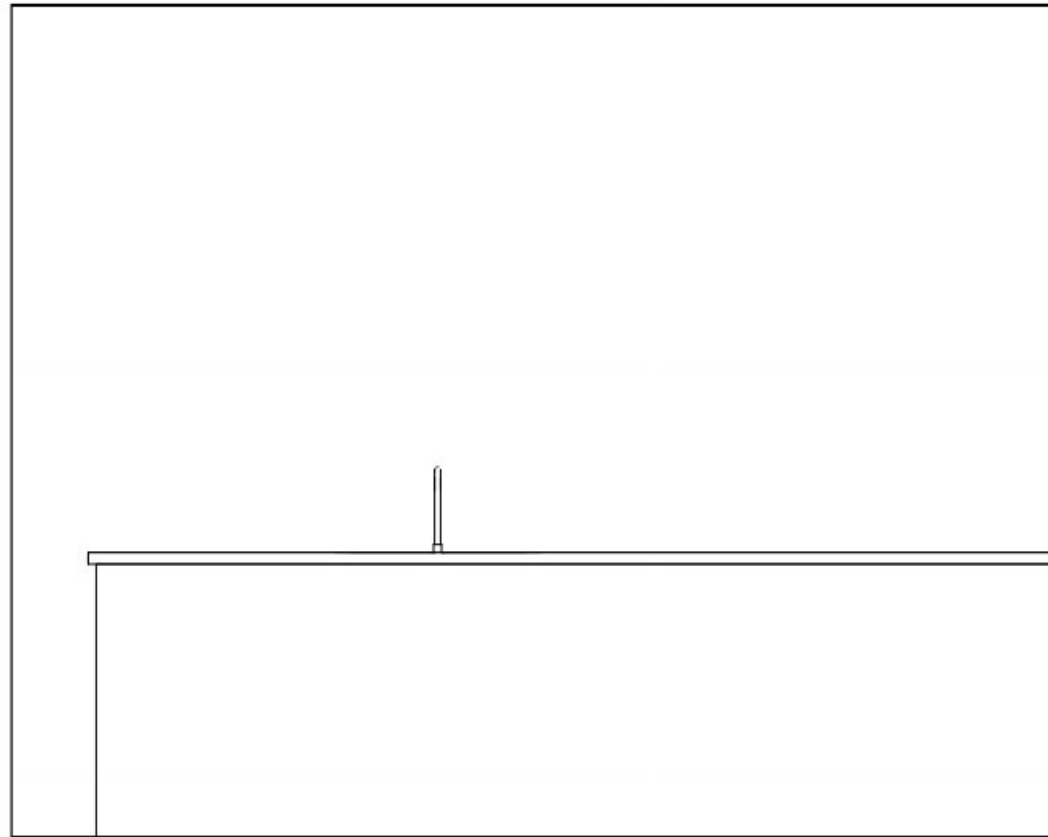



5
A-424


UNIT B4 - KITCHEN - ELEV 3


Scale: 1/2" = 1'-0"

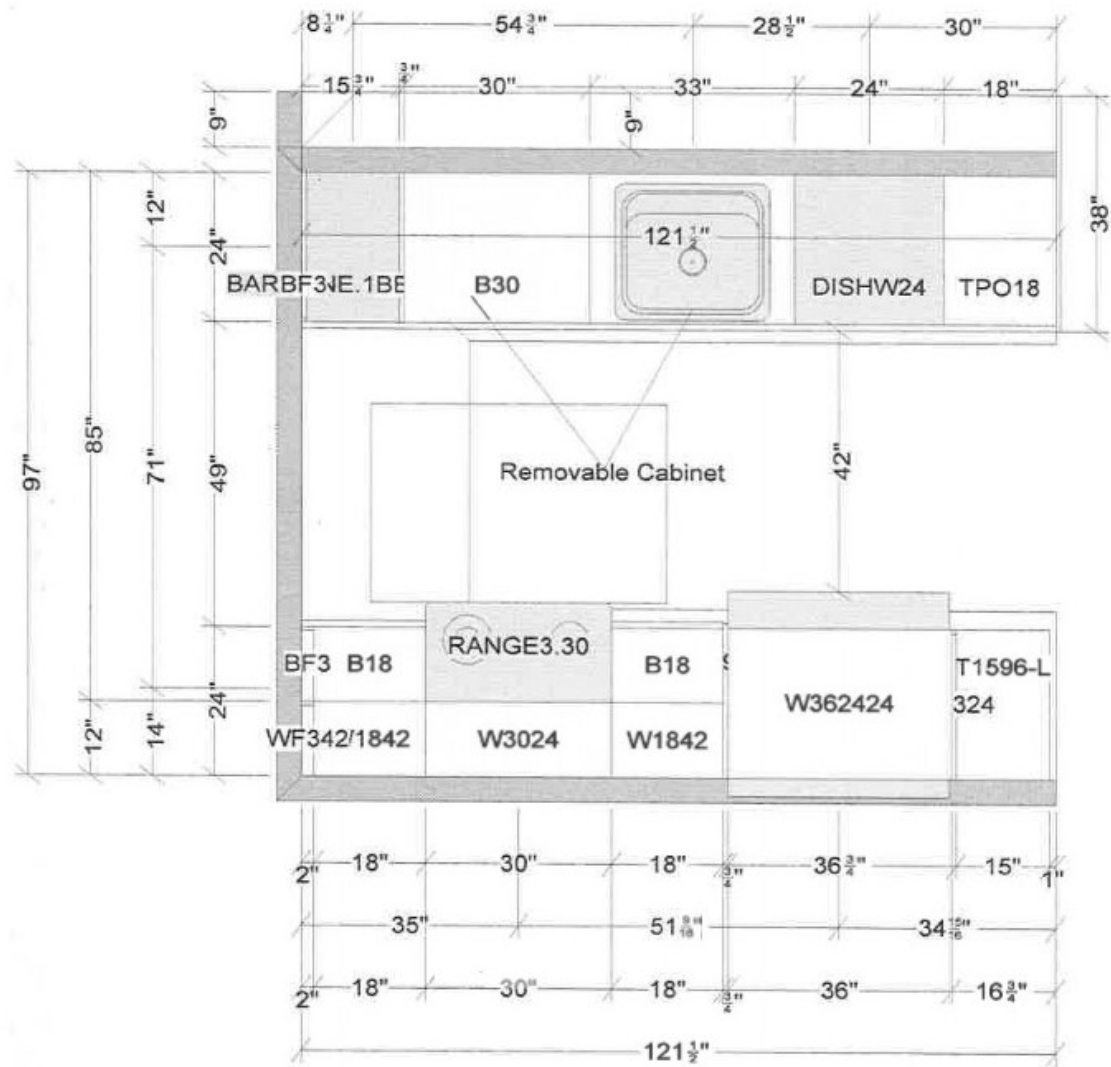

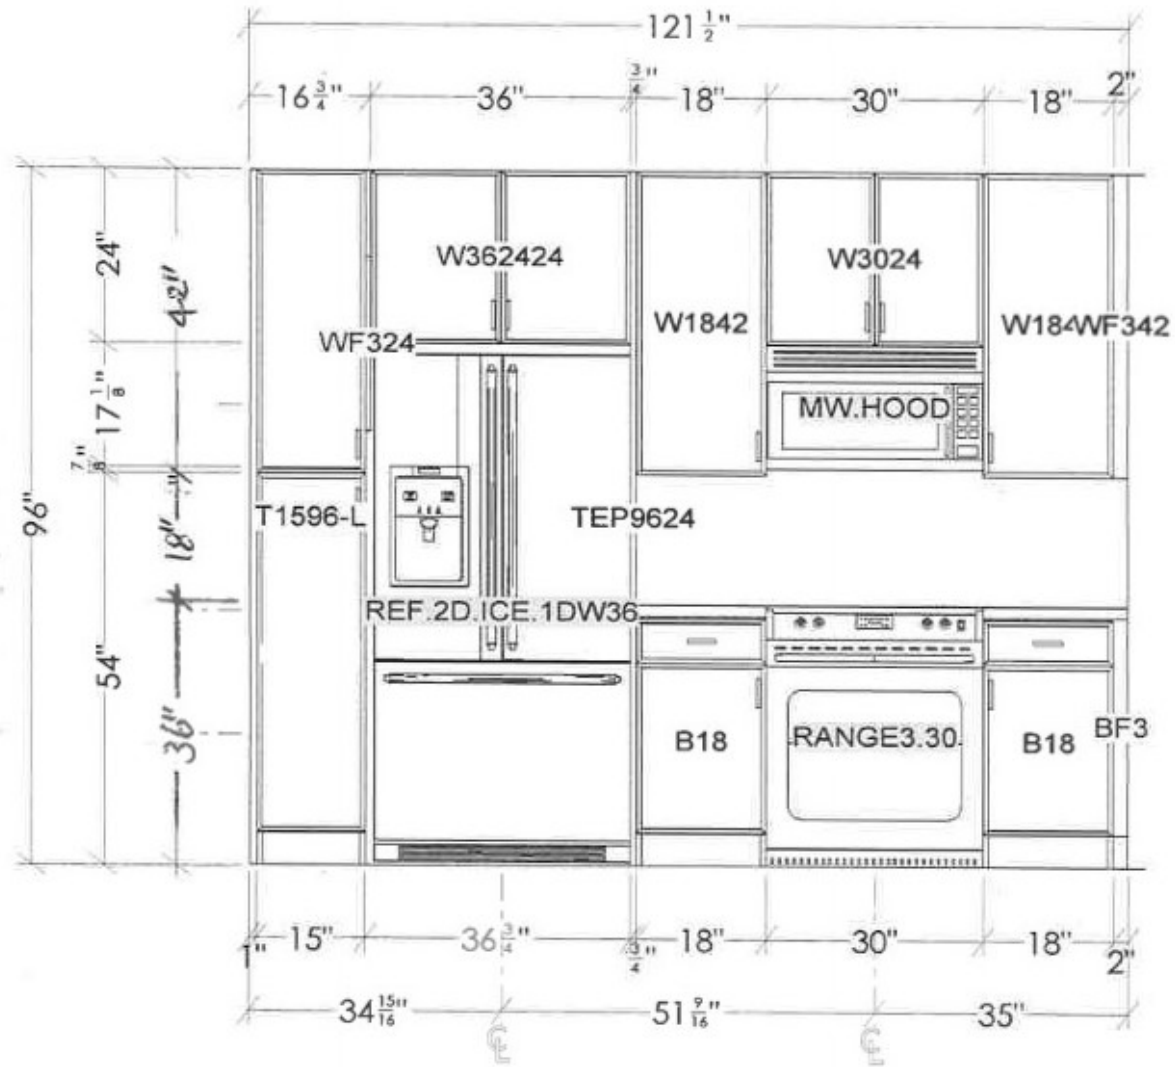

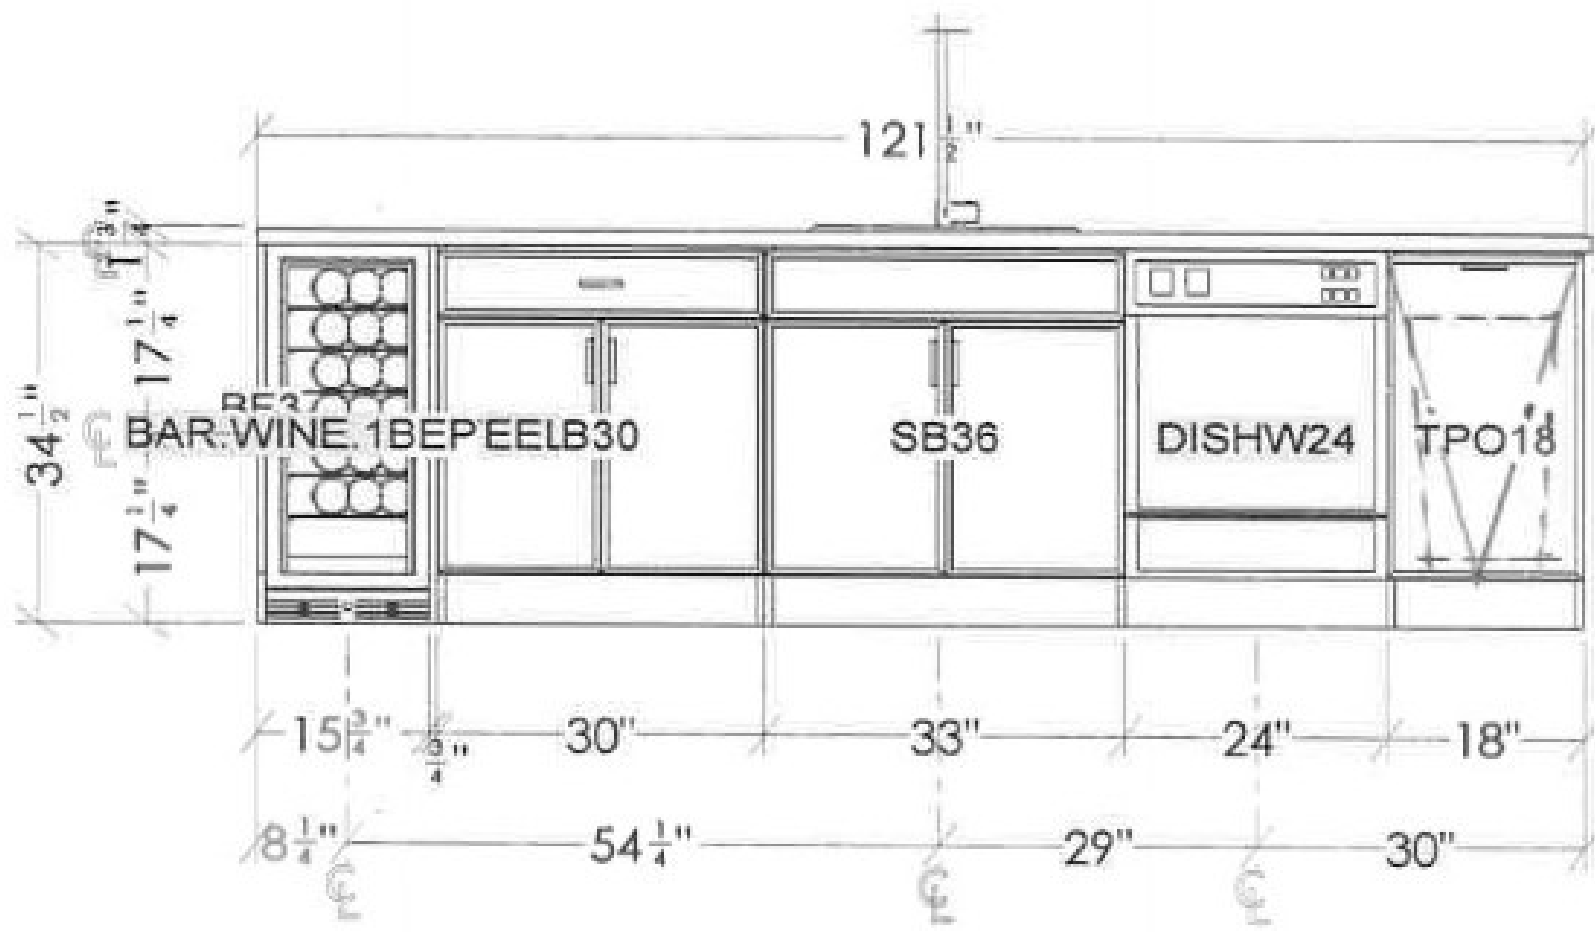

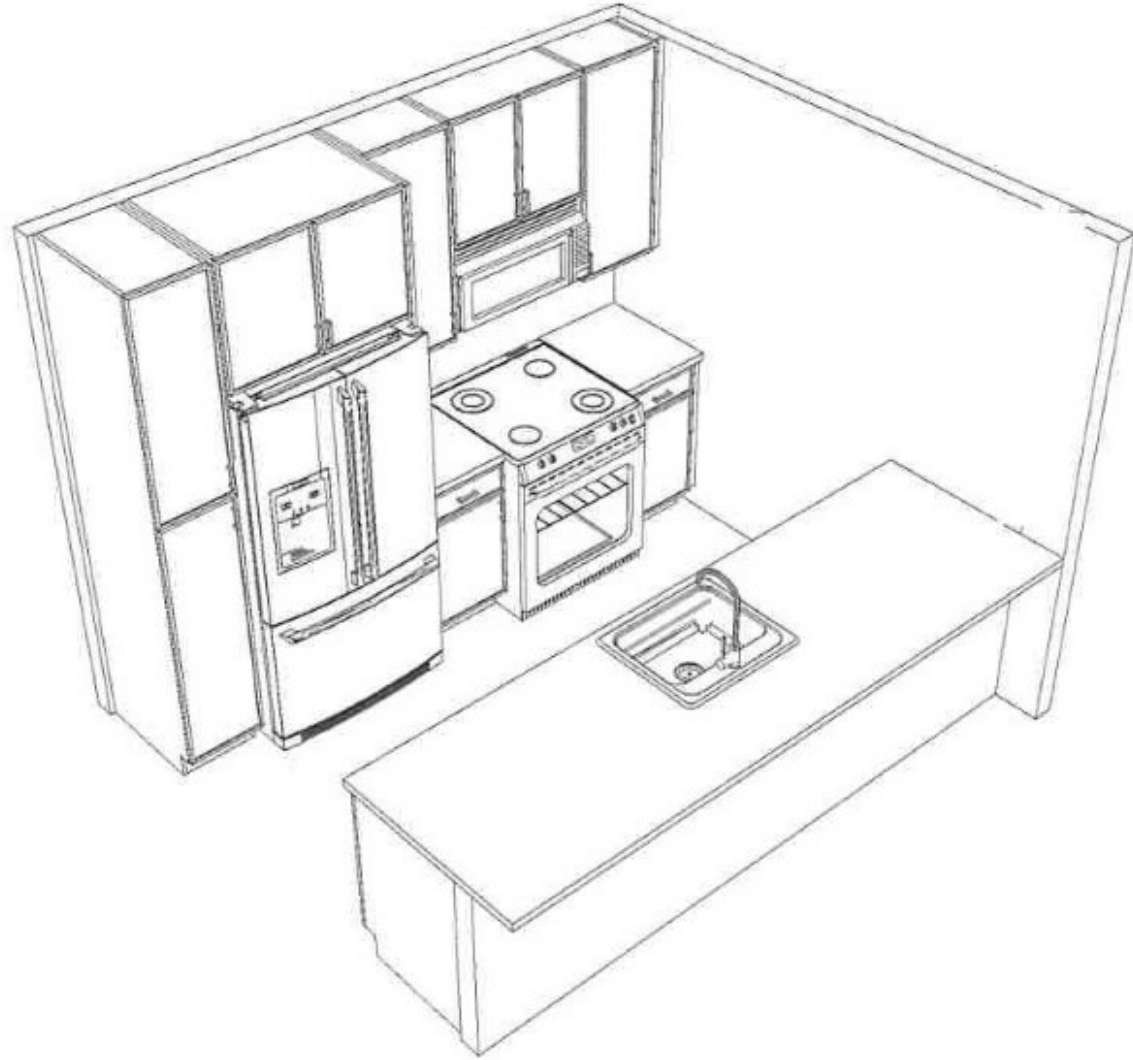

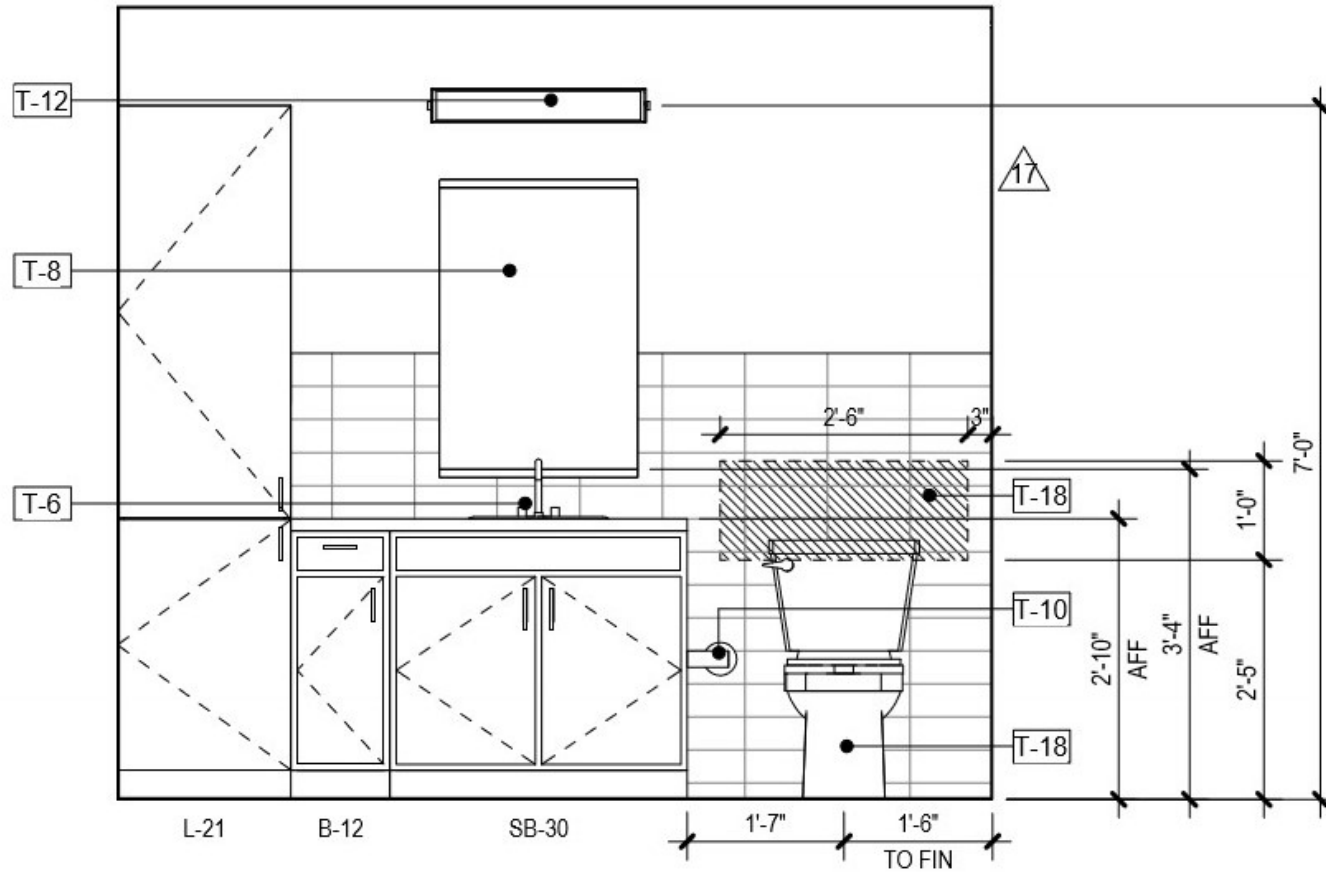


8
A-424

UNIT B4 - PRIMARY BATH - ELEV 1

Scale: 1/2" = 1'-0"

17

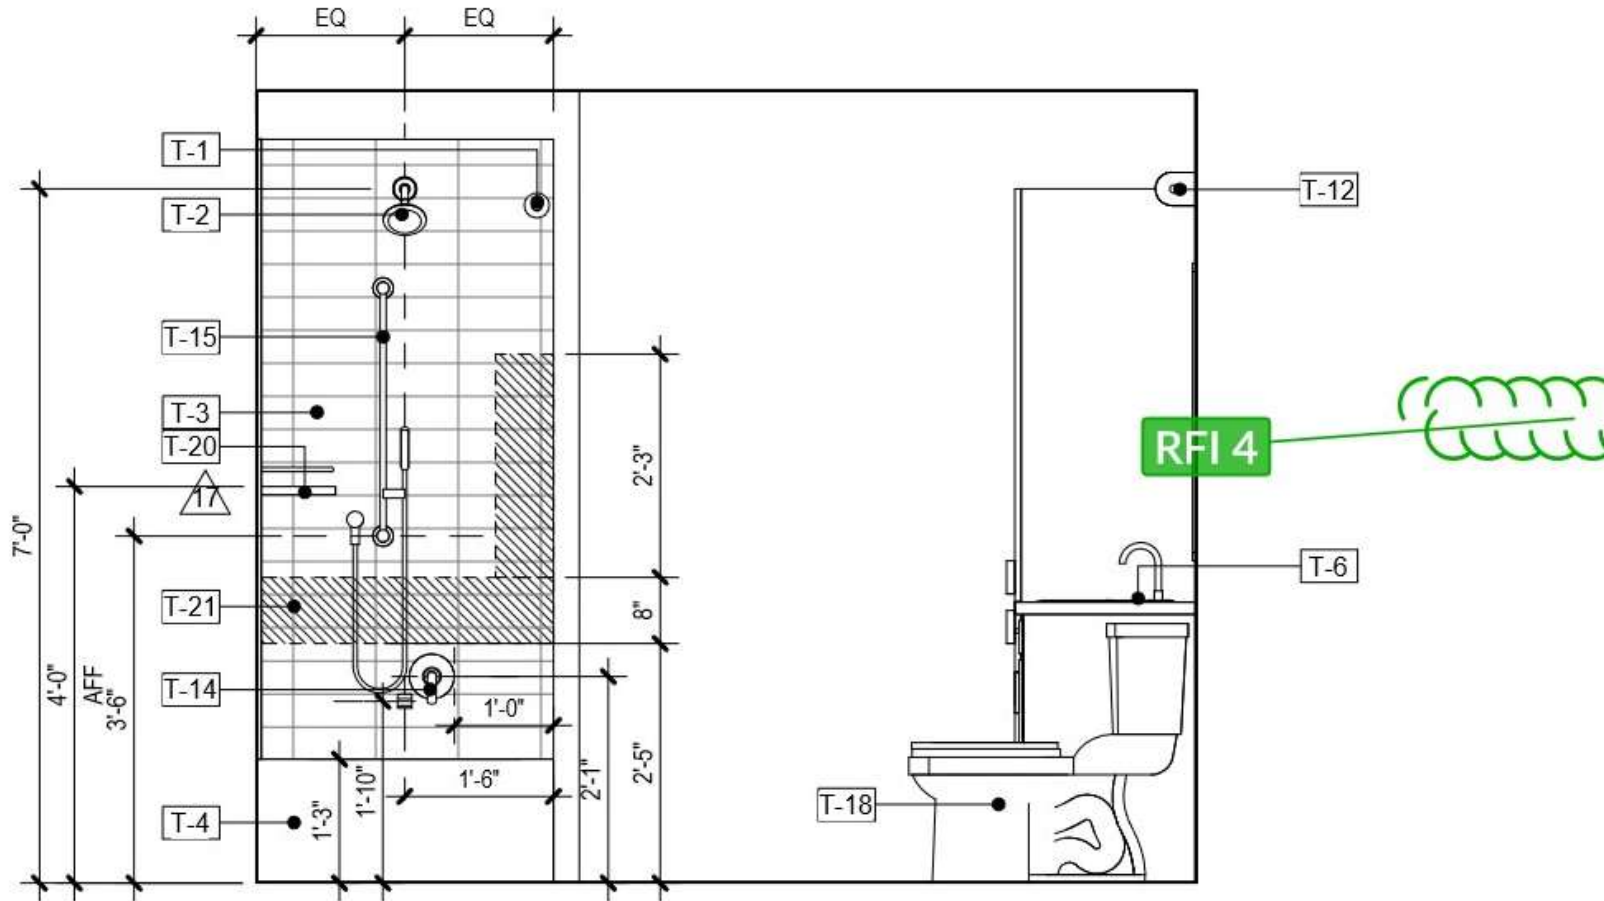


9
A-424

UNIT B4 - PRIMARY BATH - ELEV 2

Scale: 1/2" = 1'-0"


17

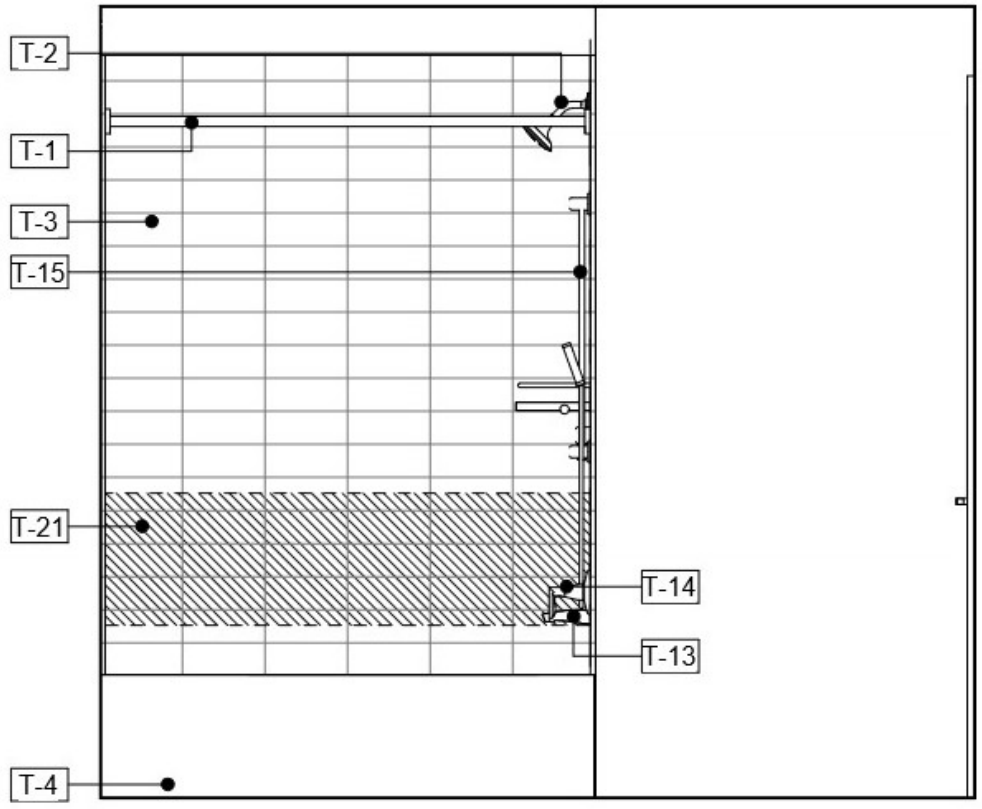


10
A-424

UNIT B4 - PRIMARY BATH - ELEV 3


Scale: 1/2" = 1'-0"

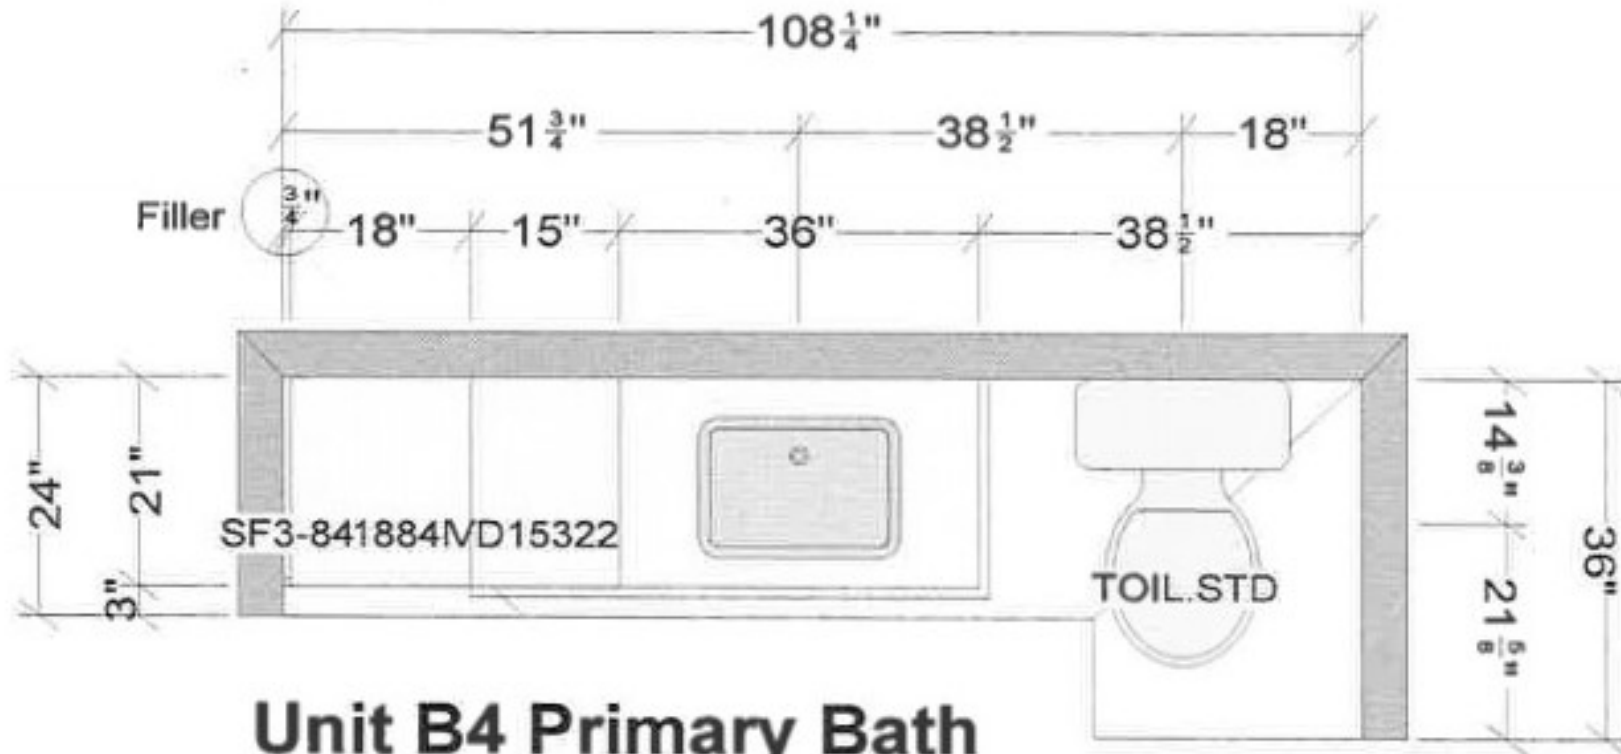

Unit B4 Primary Bath

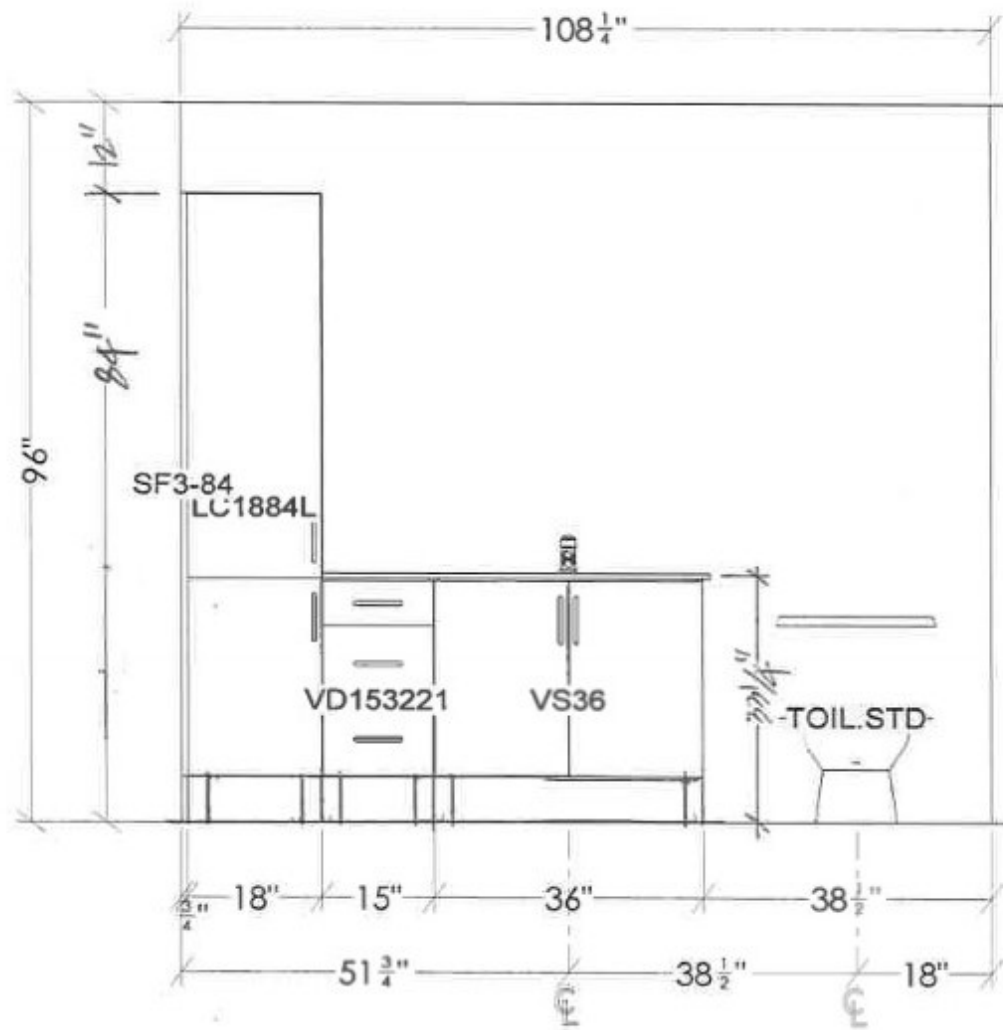

UNIT B4 PRIMARY BATH

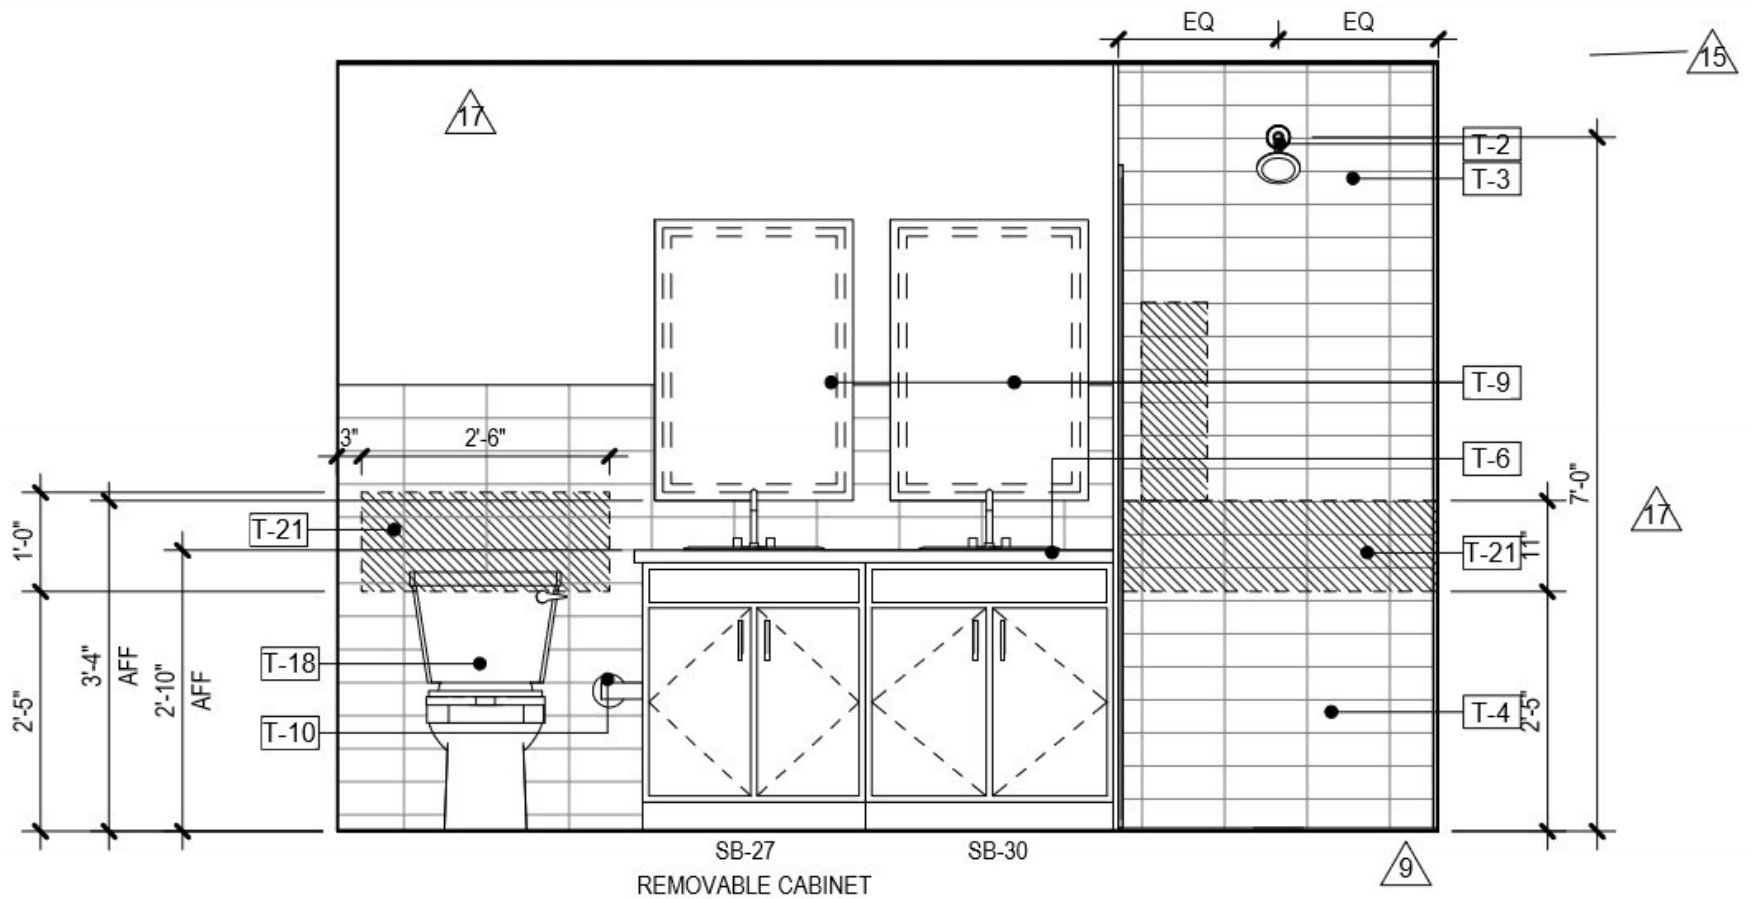


6
A-424

UNIT B4 - EN SUITE BATH - ELEV 1

Scale: 1/2" = 1'-0"

17

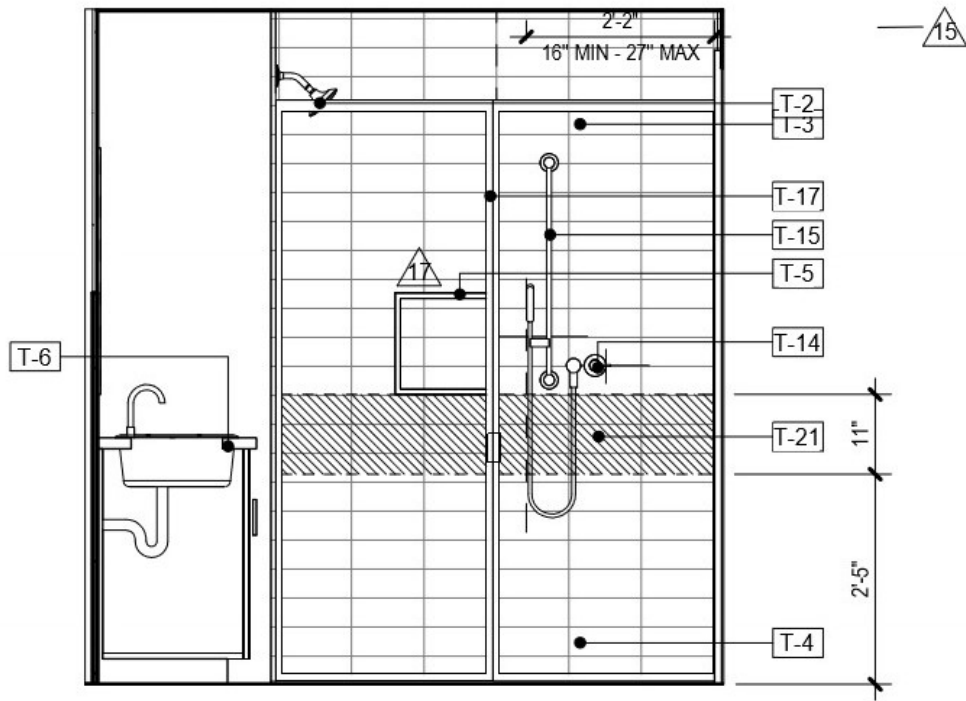

7
A-424

UNIT B4 - EN SUITE BATH - ELEV 2

Scale: 1/2" = 1'-0"

17




11
A-424


UNIT B4 - EN SUITE BATH - ELEV 3

Scale: 1/2" = 1'-0"




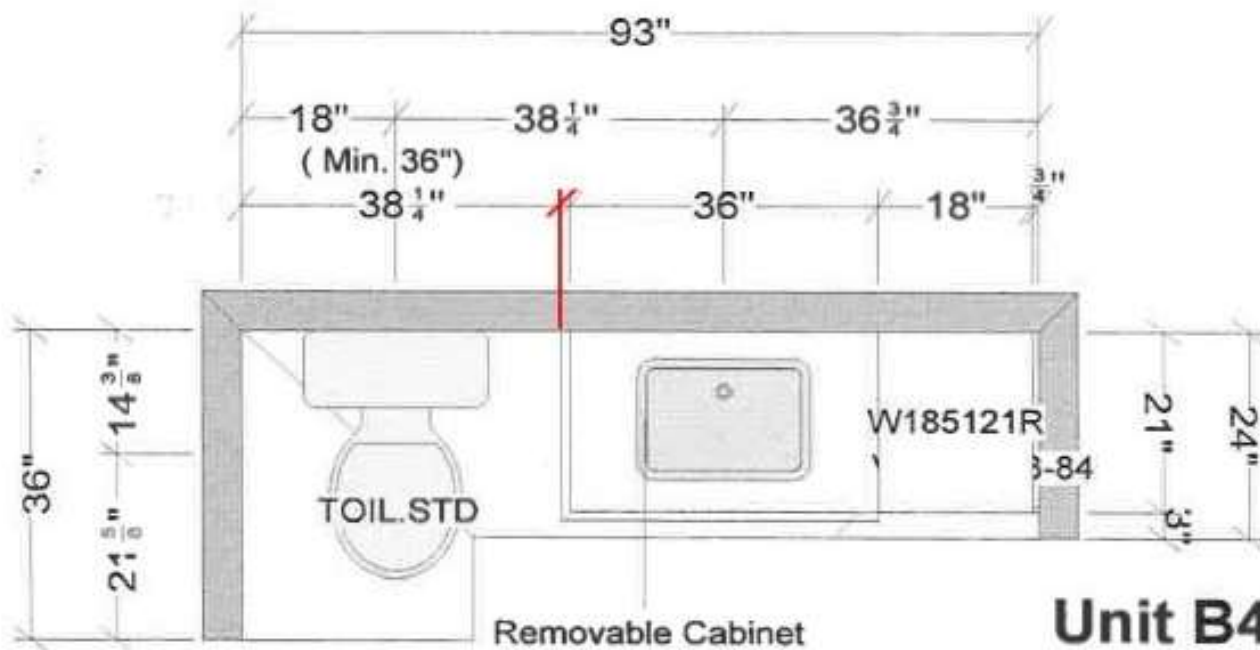


Unit B4 EN Suite Bath

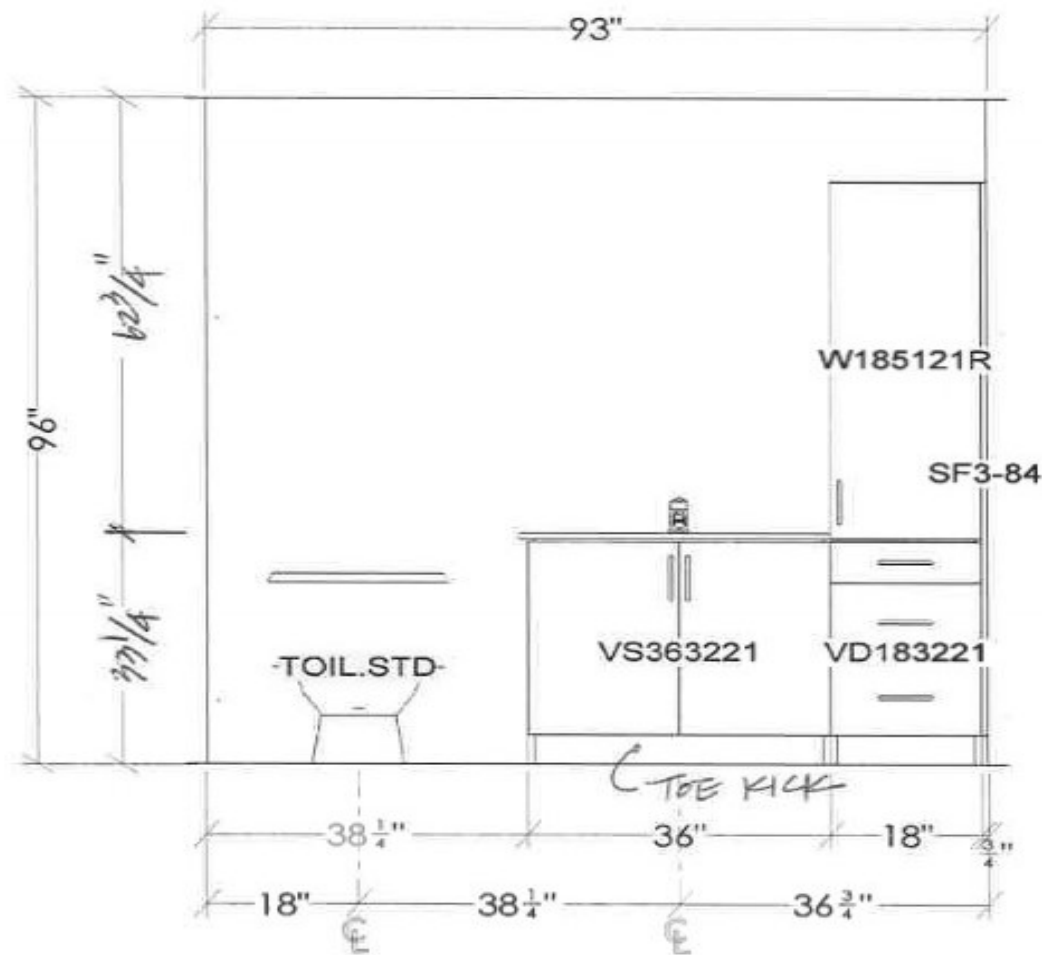

UNIT B4 EN SUITE BATH

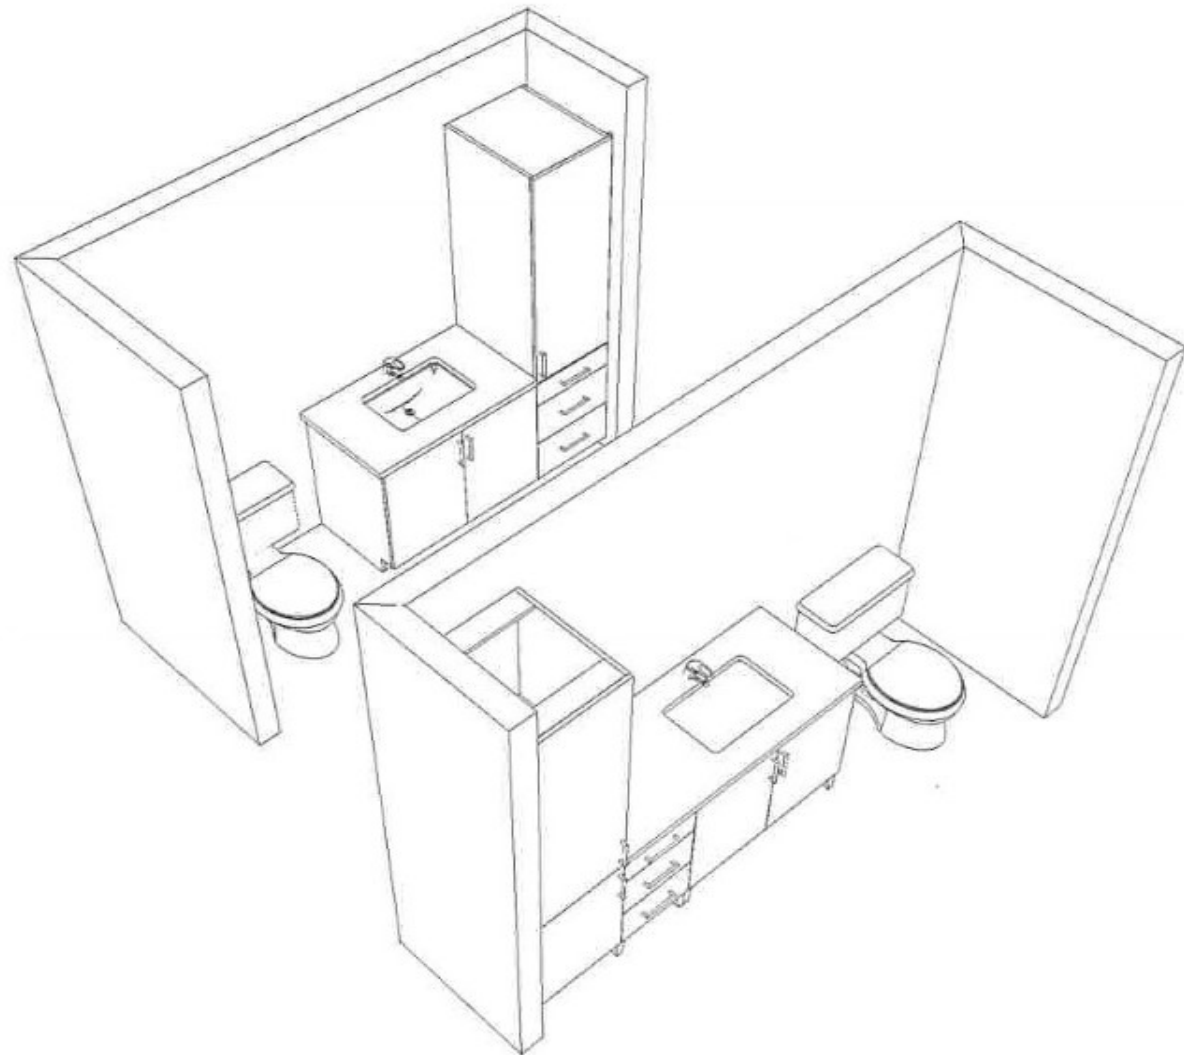

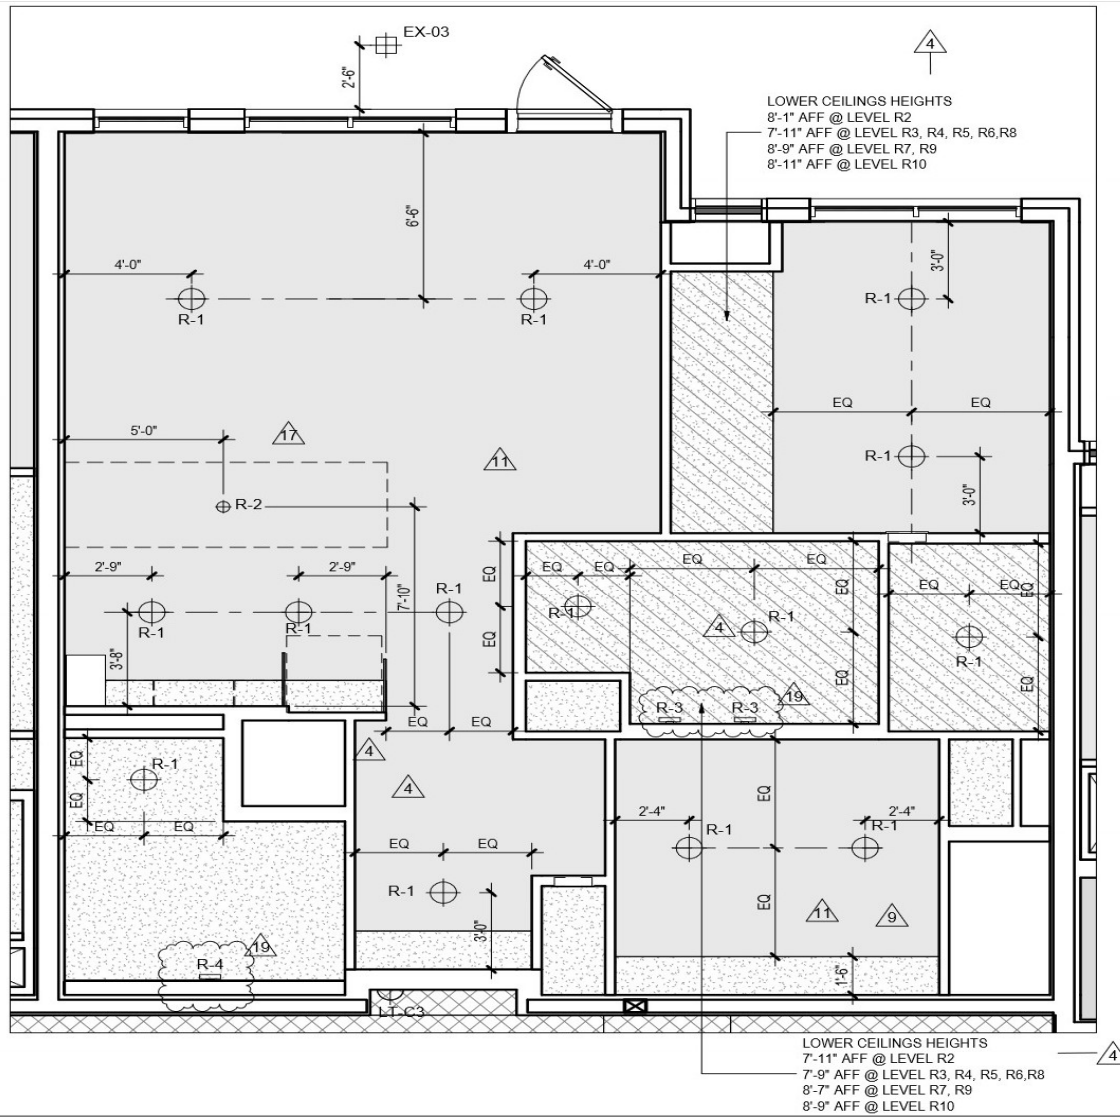

2
 A-424 UNIT B4 RCP
 Scale: 1/4" = 1'-0"