



B4m1

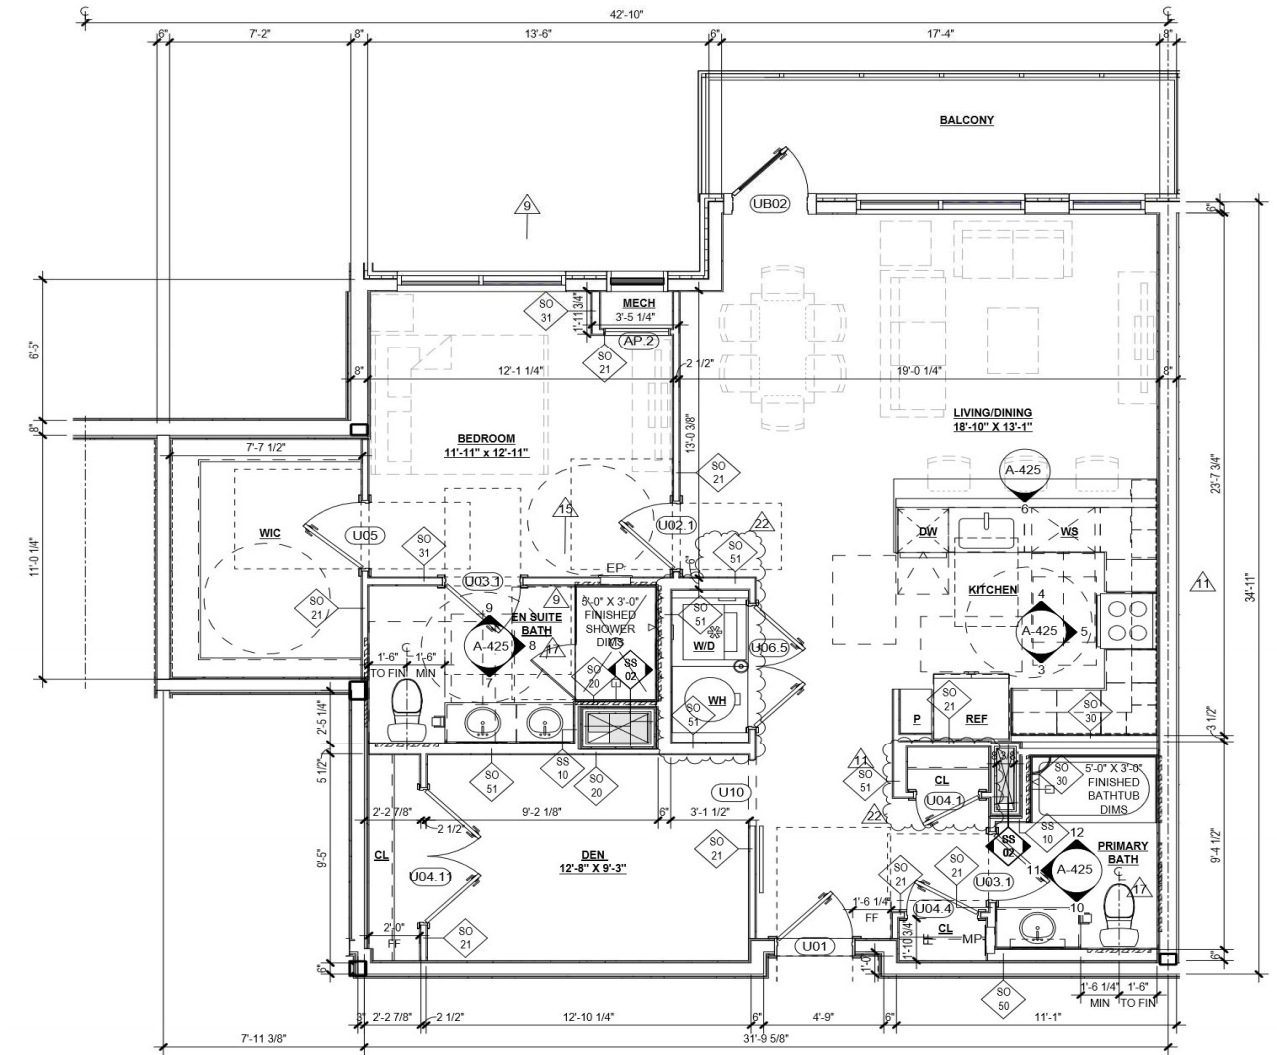

1
**UNIT B4m1 PLAN**  
 A-425 Scale: 1/4" = 1'-0"


TOTAL 8 UNIT	AREA	1165 GSF
--------------	------	----------

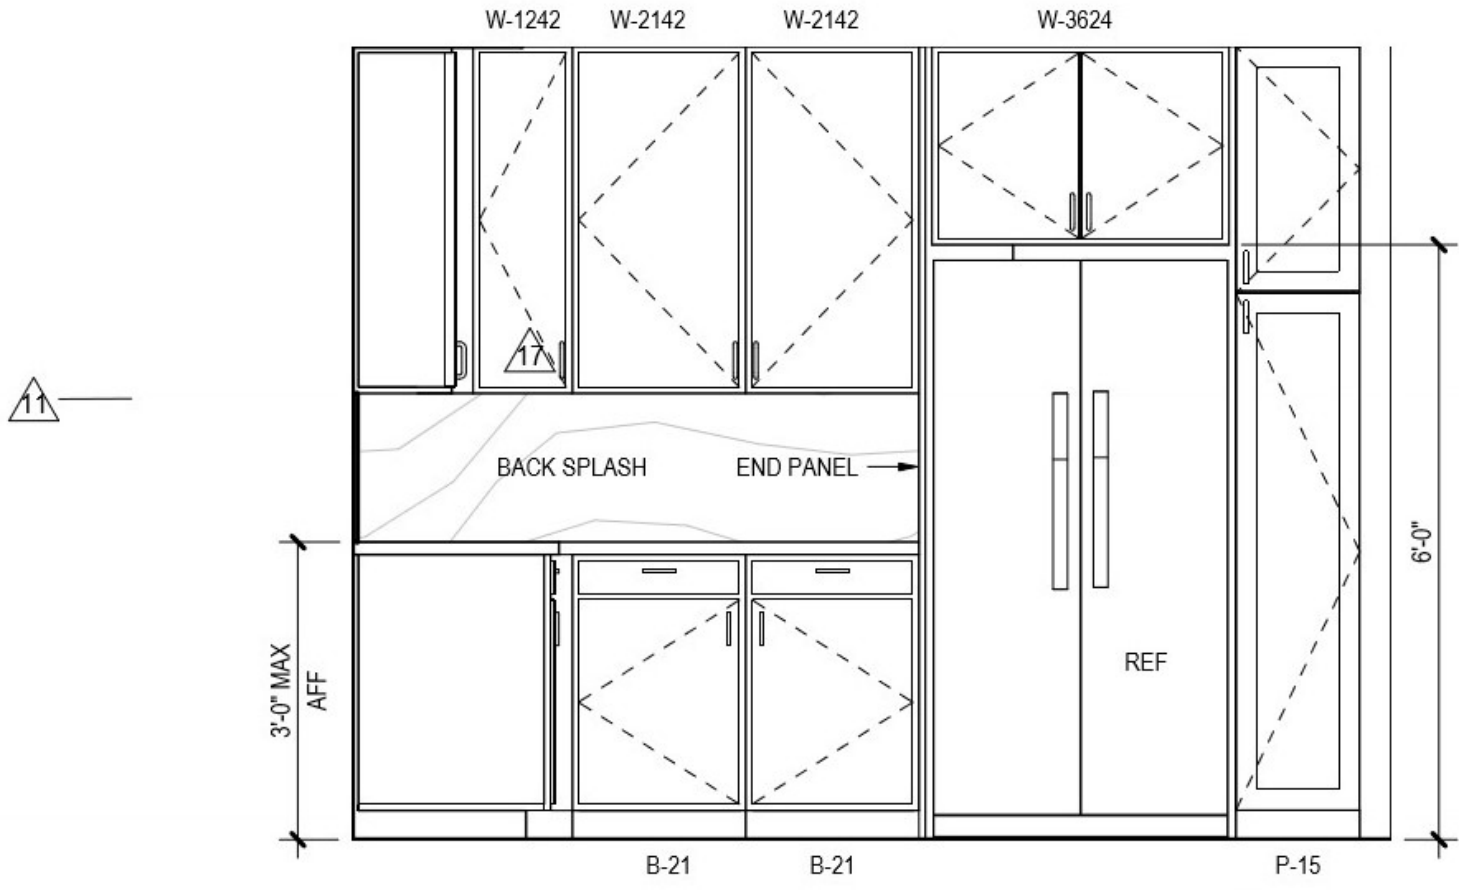

3  
A-425

# UNIT B4M1 - KITCHEN - ELEV 1


Scale: 1/2" = 1'-0"

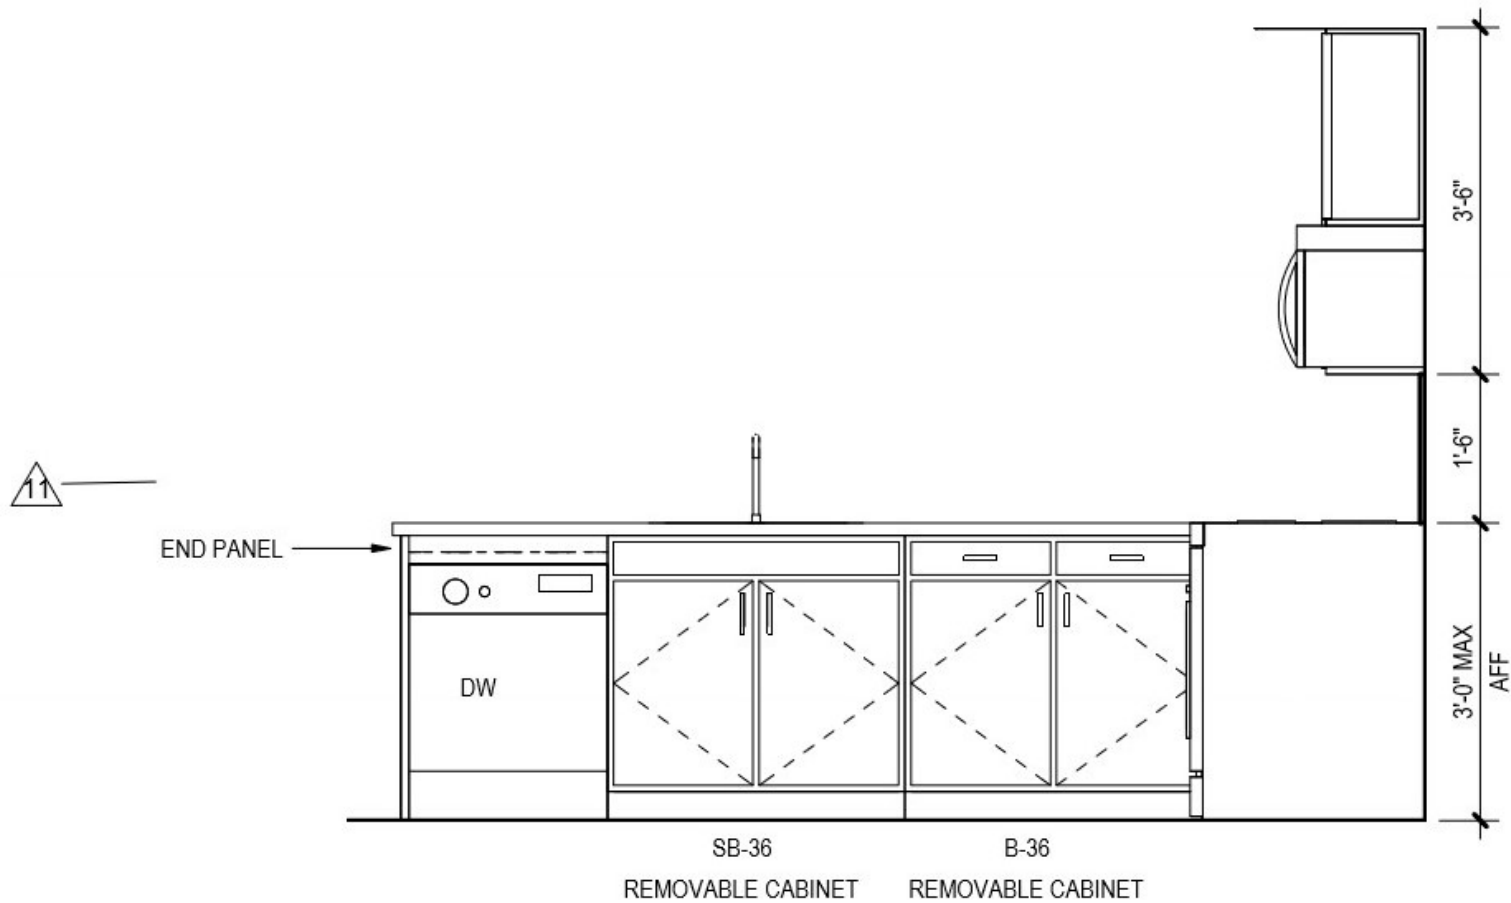

4  
A-425

## UNIT B4M1 - KITCHEN - ELEV 2


Scale: 1/2" = 1'-0"

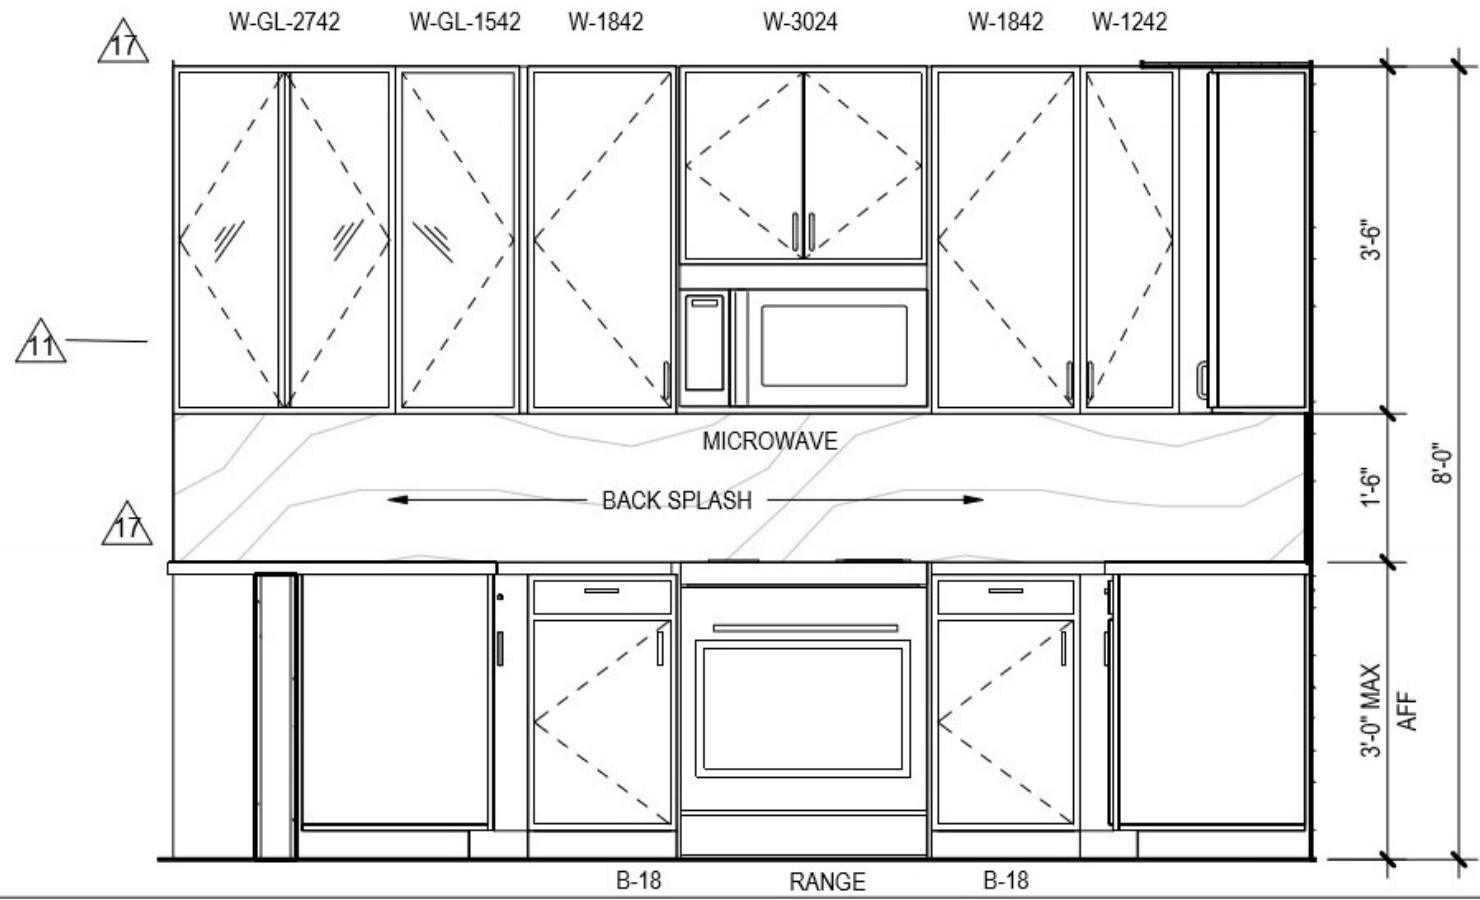

5  
A-425

# UNIT B4M1 - KITCHEN - ELEV 5


Scale: 1/2" = 1'-0"

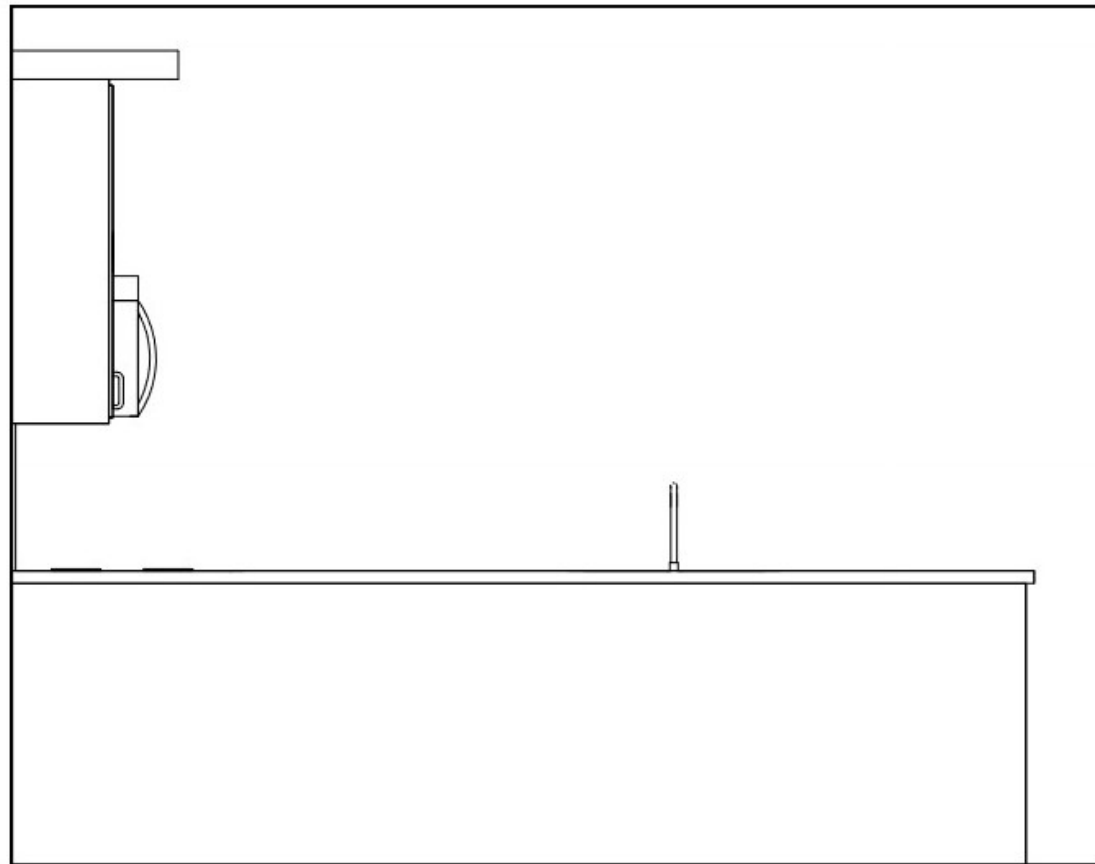


6  
A-425


## UNIT B4M1 - KITCHEN - ELEV 3


Scale: 1/2" = 1'-0"

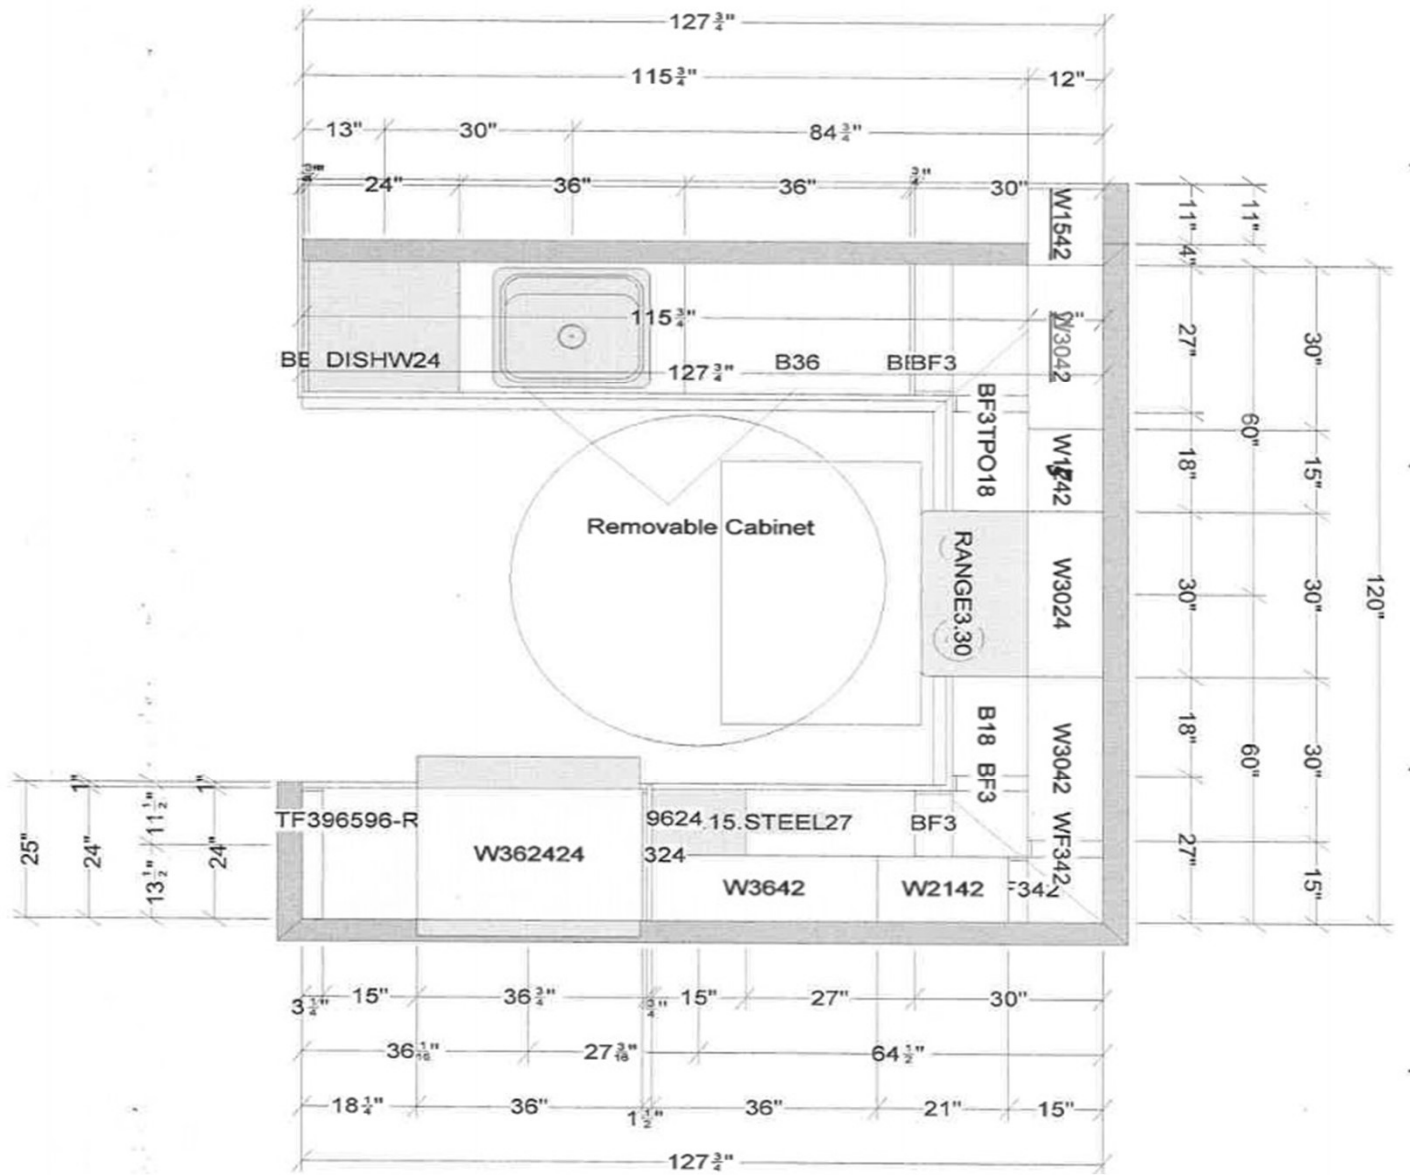


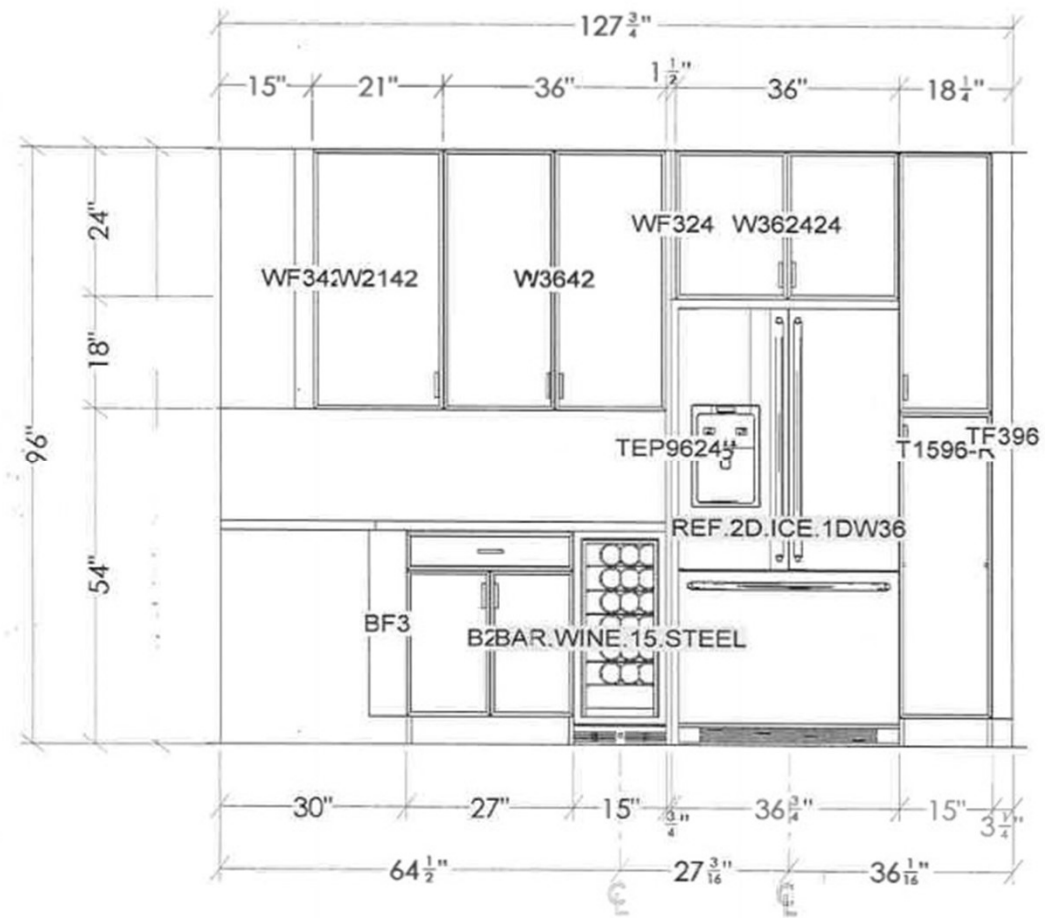




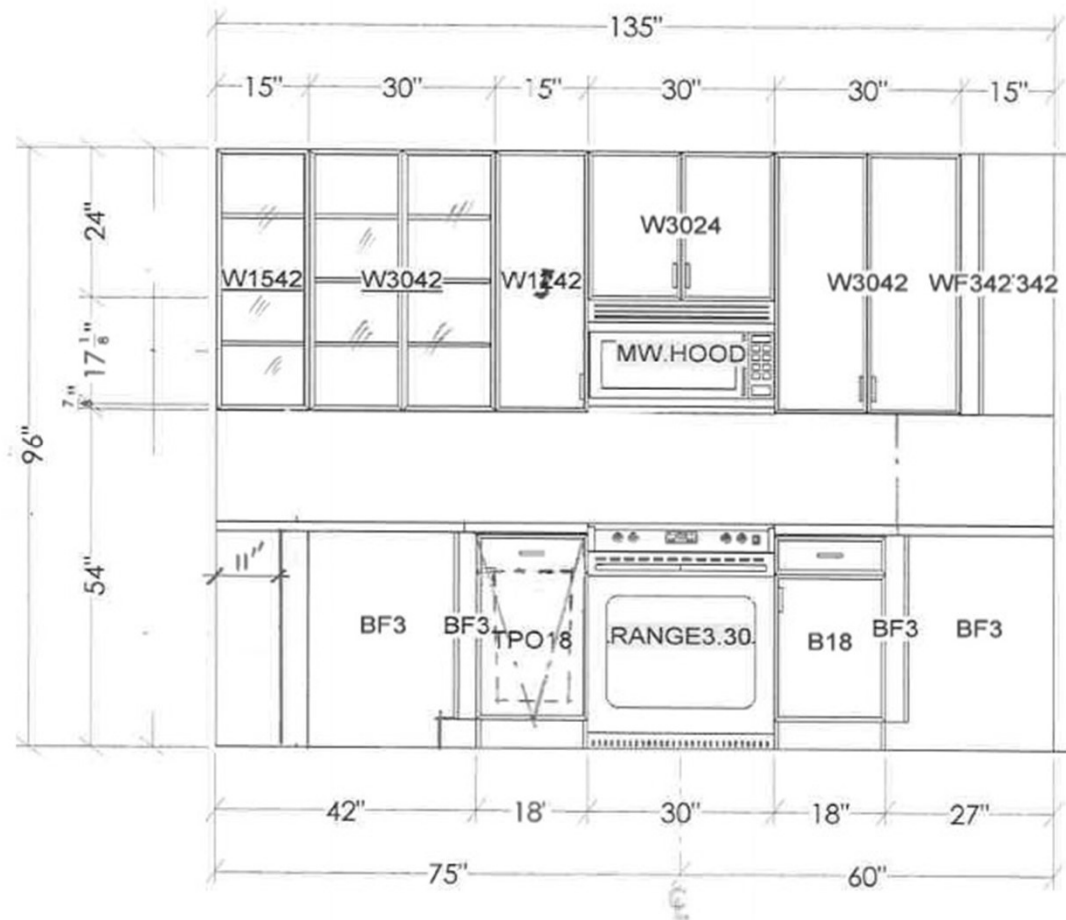

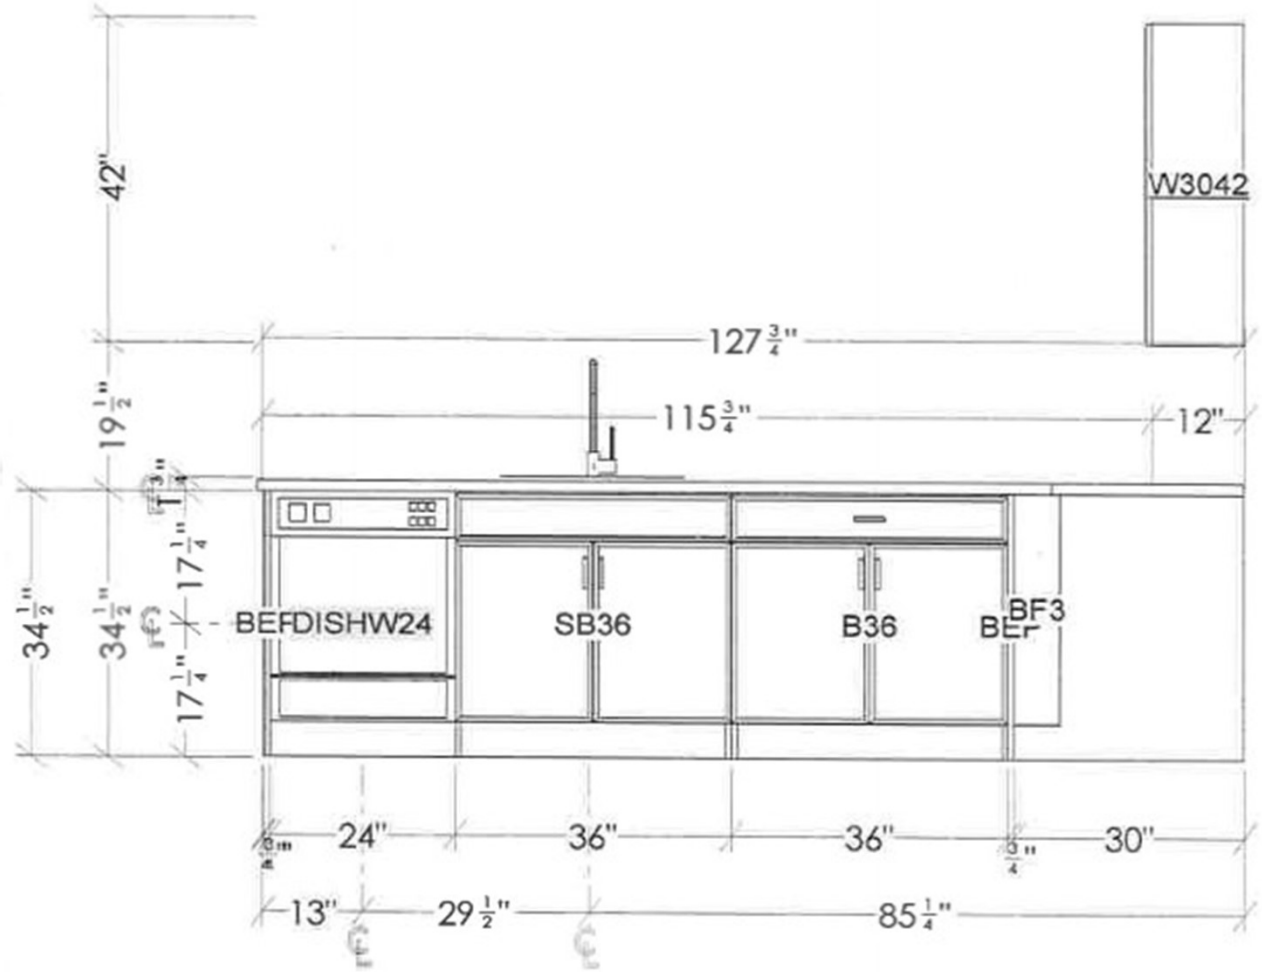

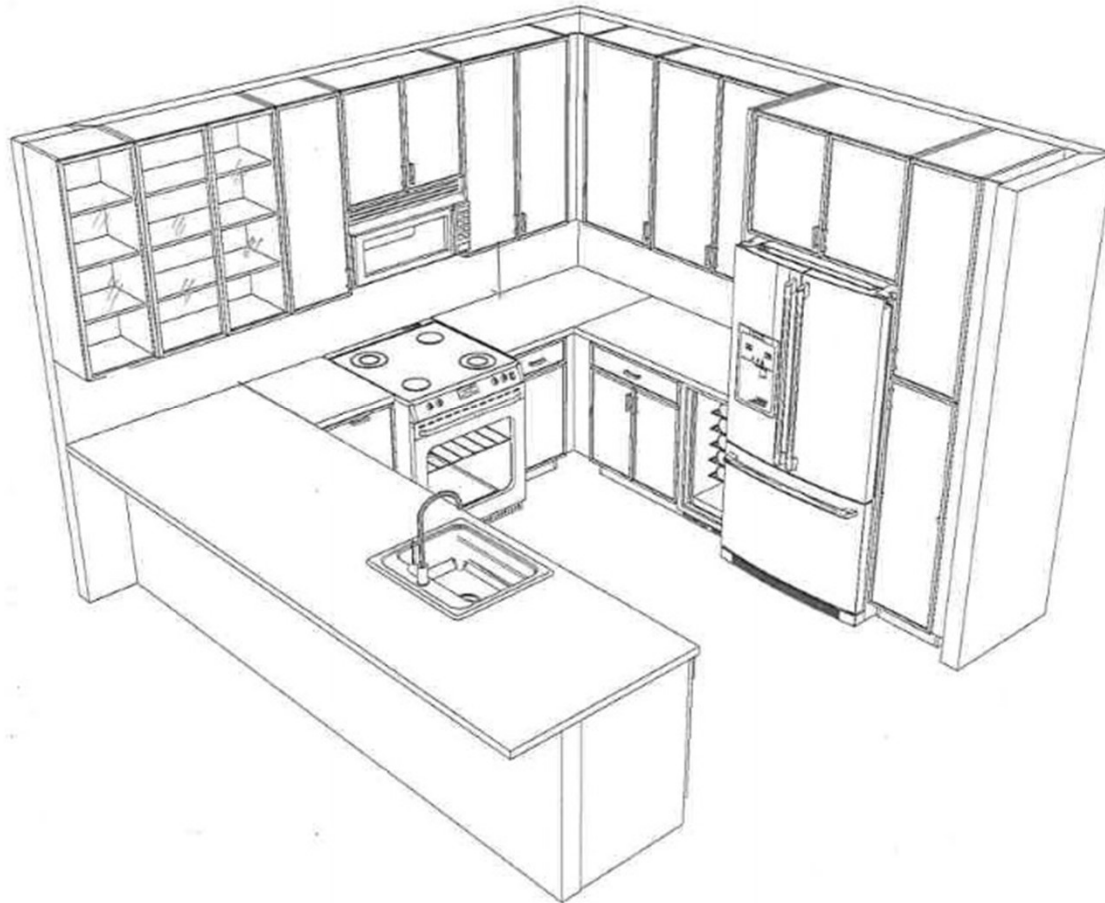

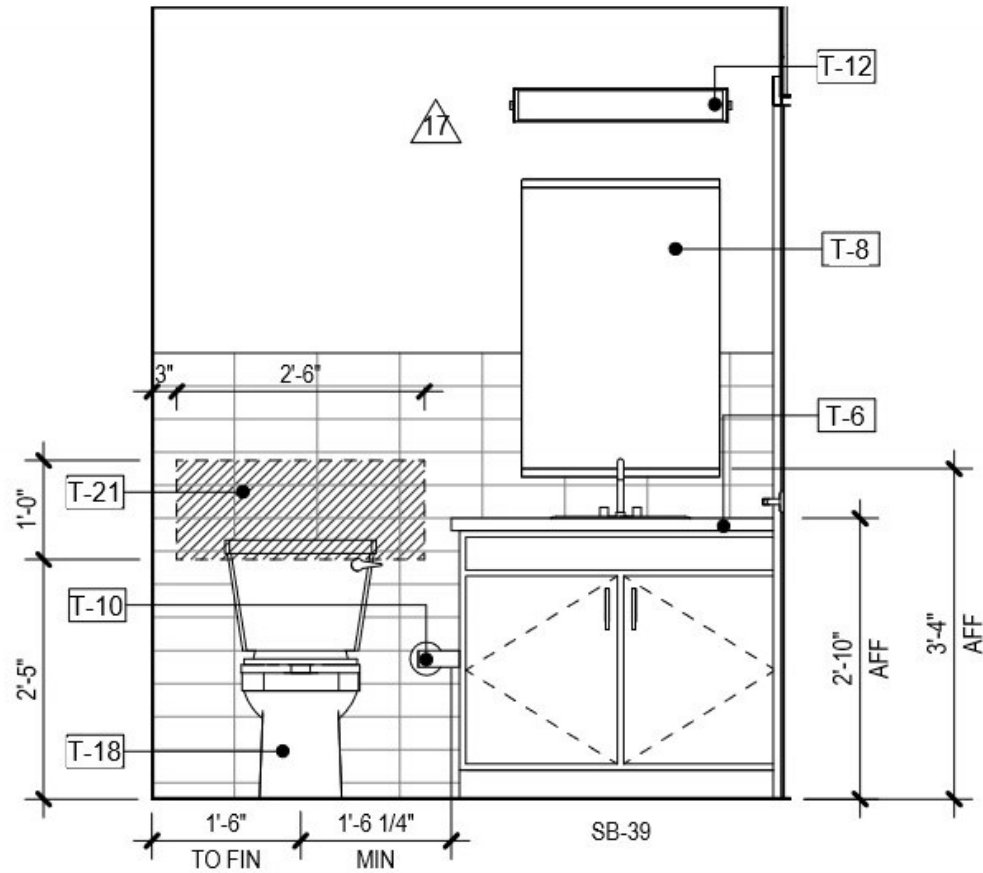


17

10  
A-425

# UNIT B4M1 - PRIMARY BATH - ELEV 1


Scale: 1/2" = 1'-0"

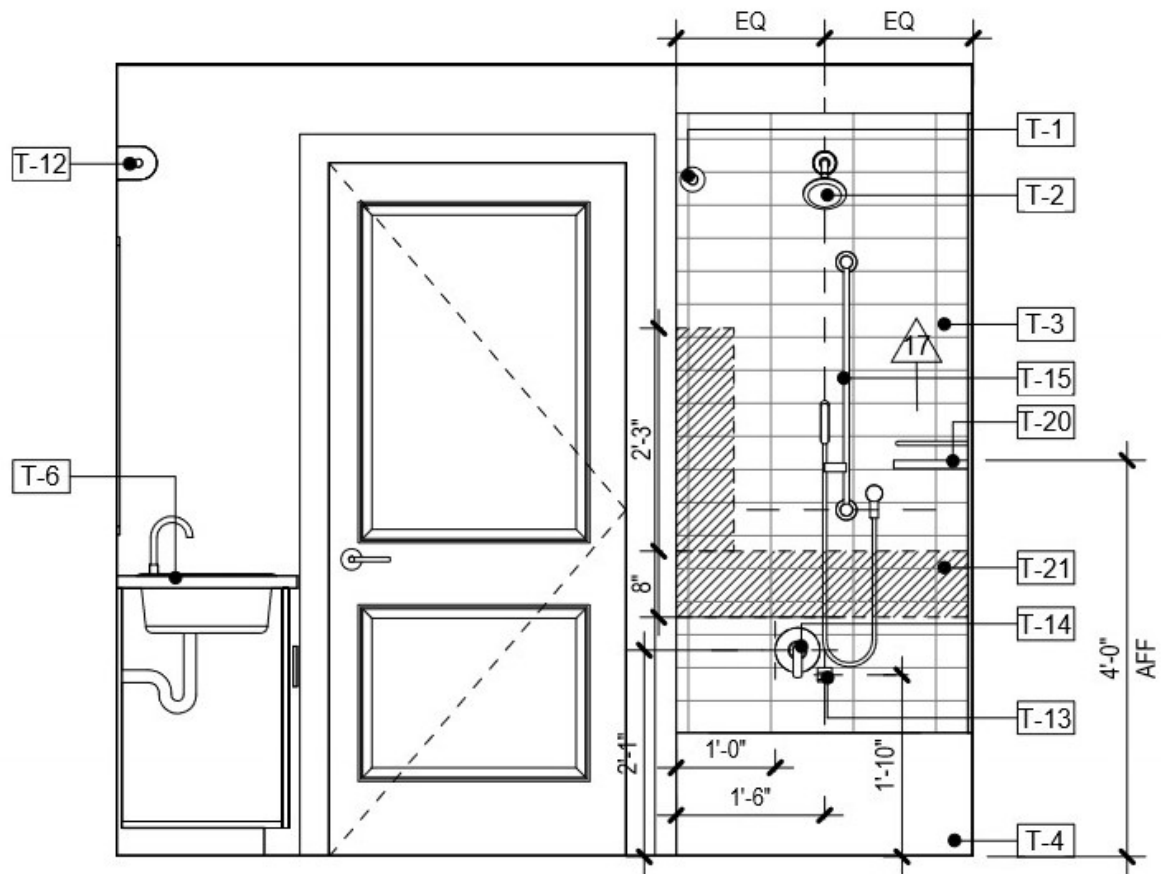

11  
A-425

# UNIT B4M1 - PRIMARY BATH - ELEV 2


Scale: 1/2" = 1'-0"

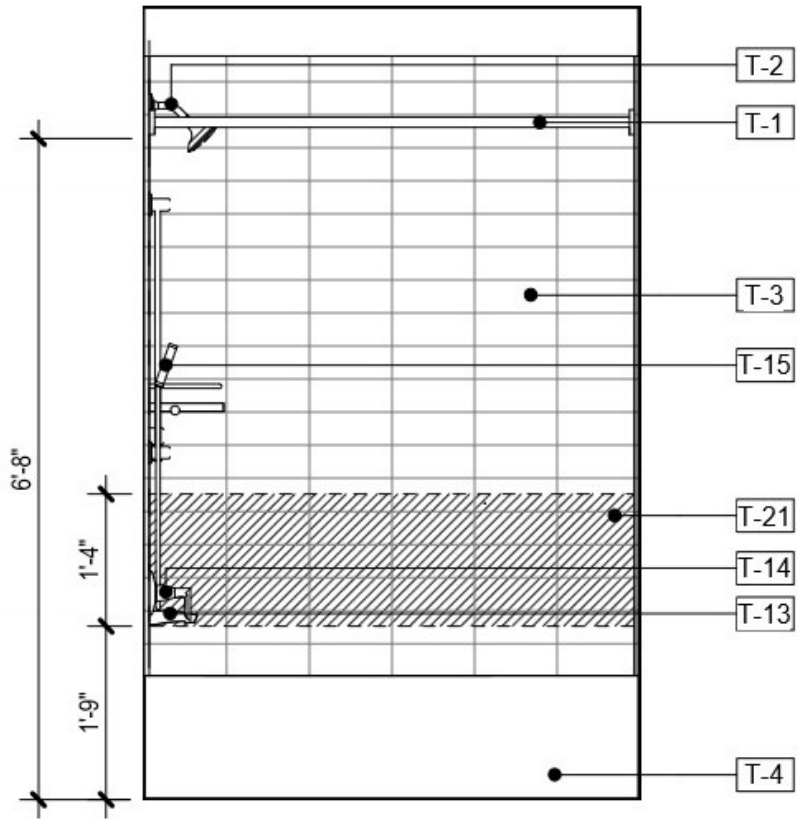


12  
A-425

# UNIT B4M1 - PRIMARY BATH - ELEV 3

Scale: 1/2" = 1'-0"

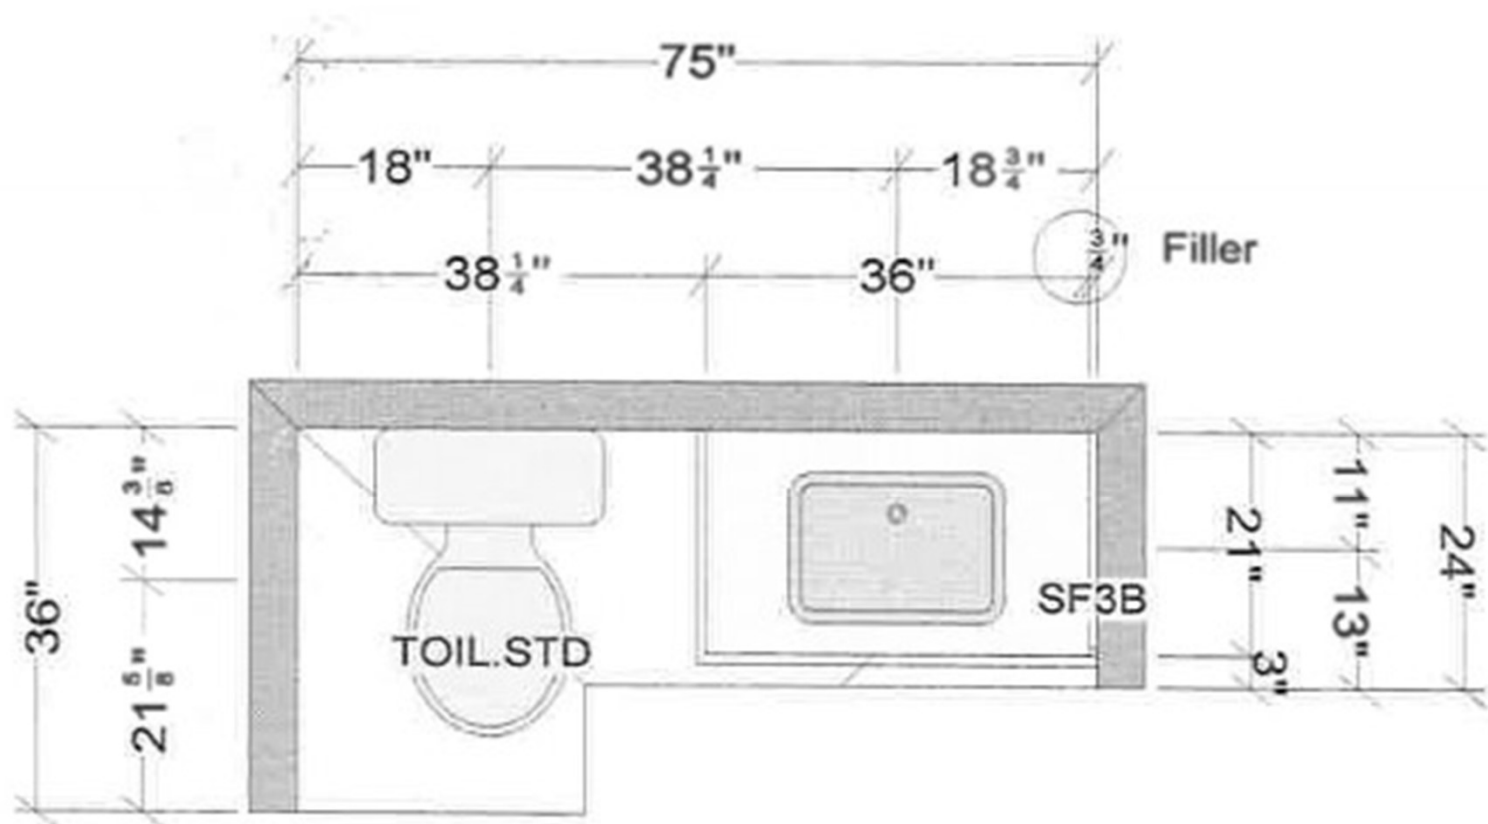


**Unit B4M1 Primary Bath**

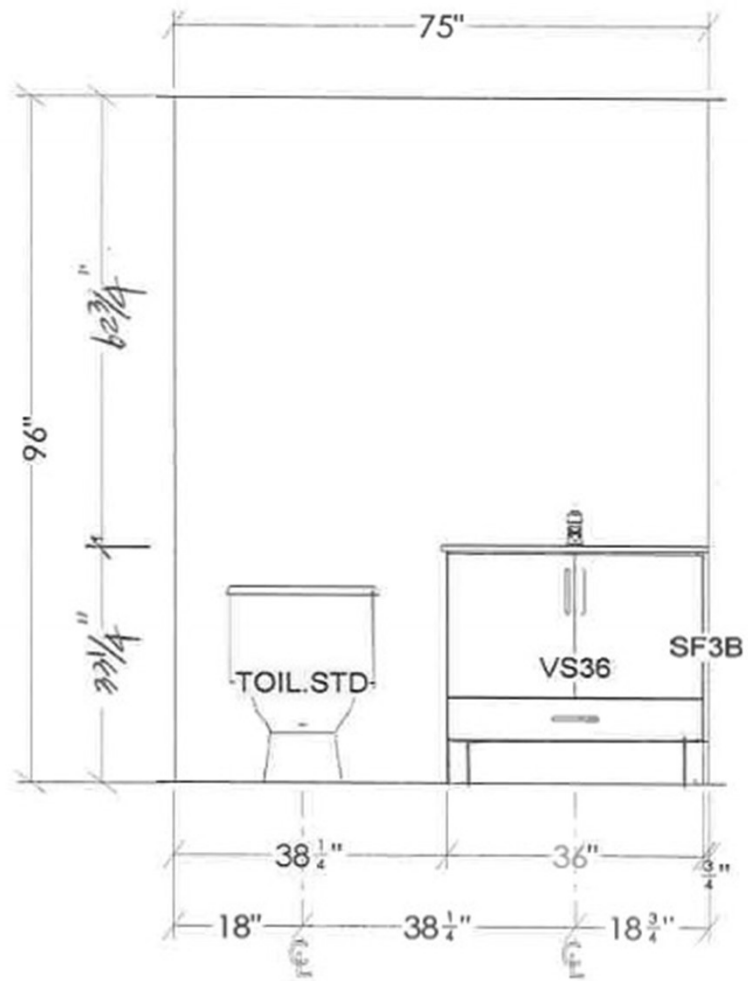

## UNIT B4M1 PRIMARY BATH




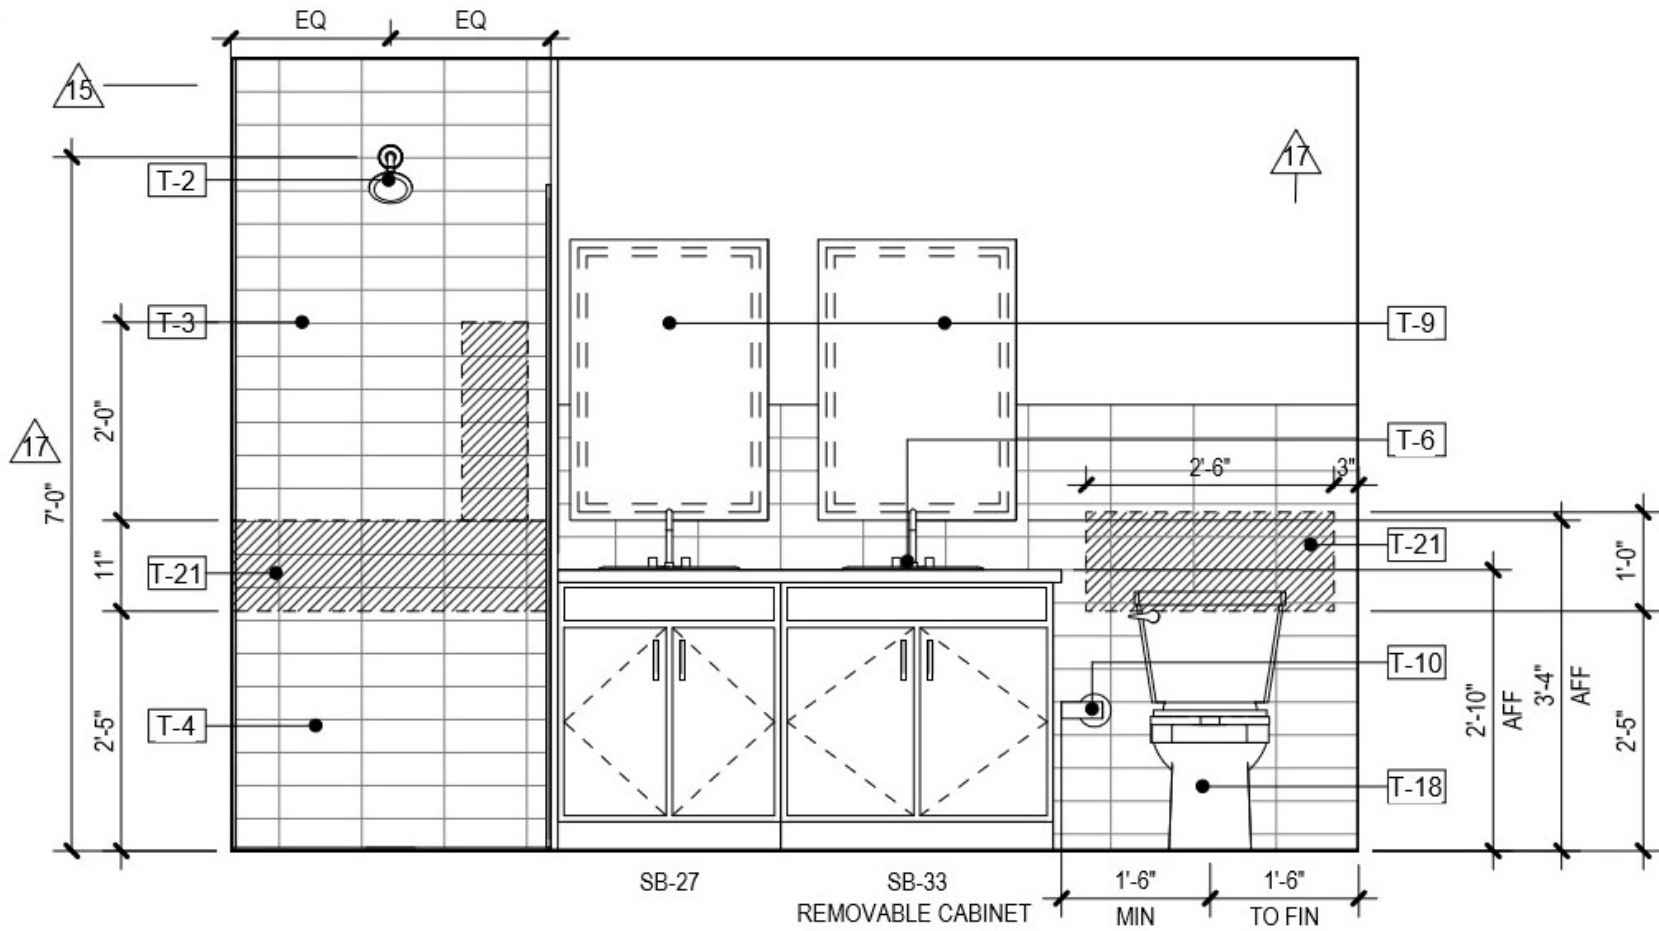

7  
A-425

# UNIT B4M1 - EN SUITE BATH - ELEV 1

Scale: 1/2" = 1'-0"

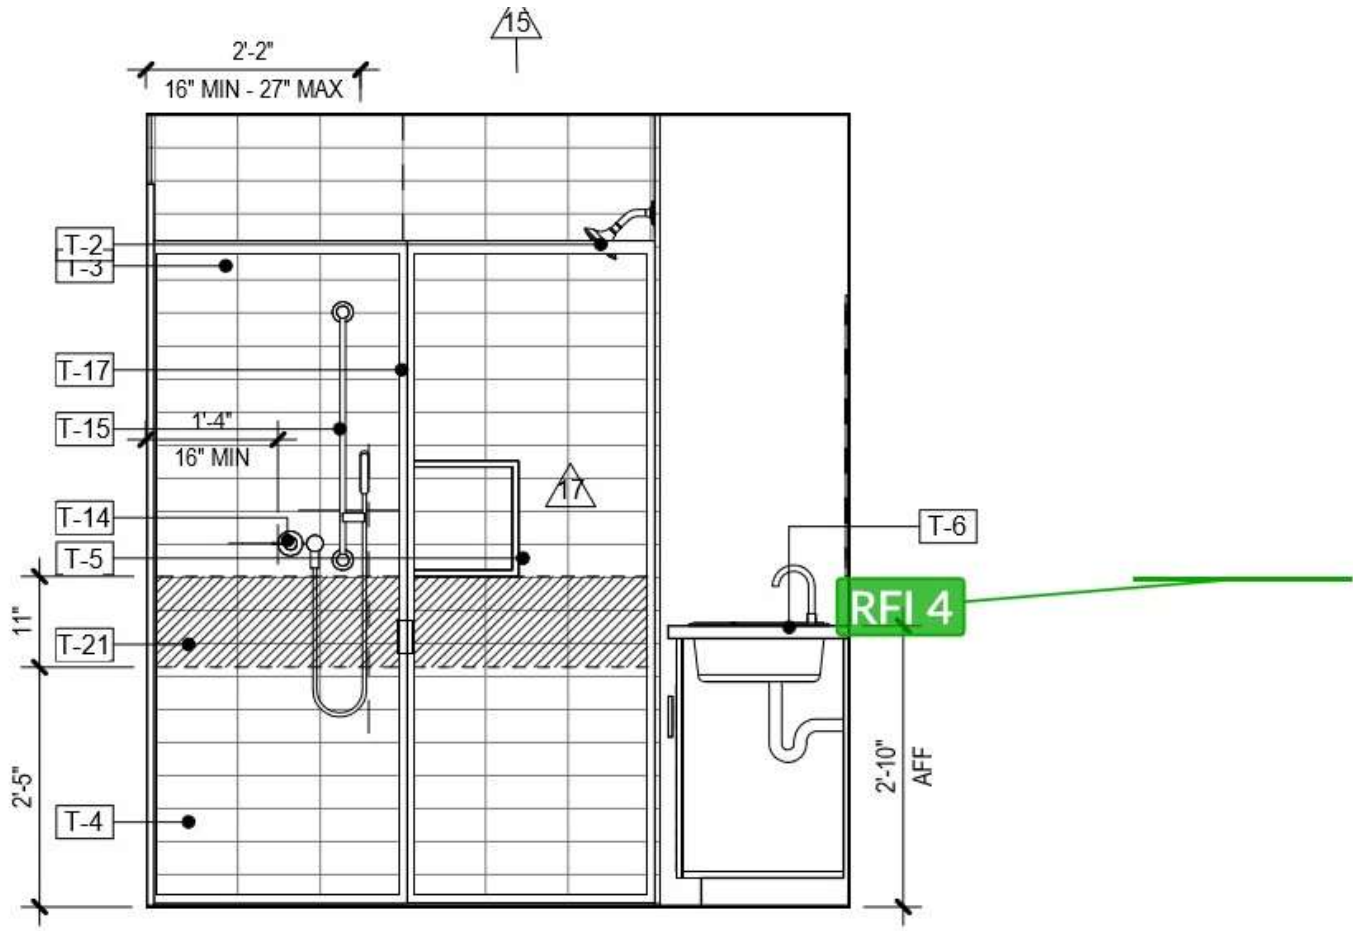


8  
A-425


UNIT B4M1 - EN SUITE BATH - ELEV 2

Scale: 1/2" = 1'-0"




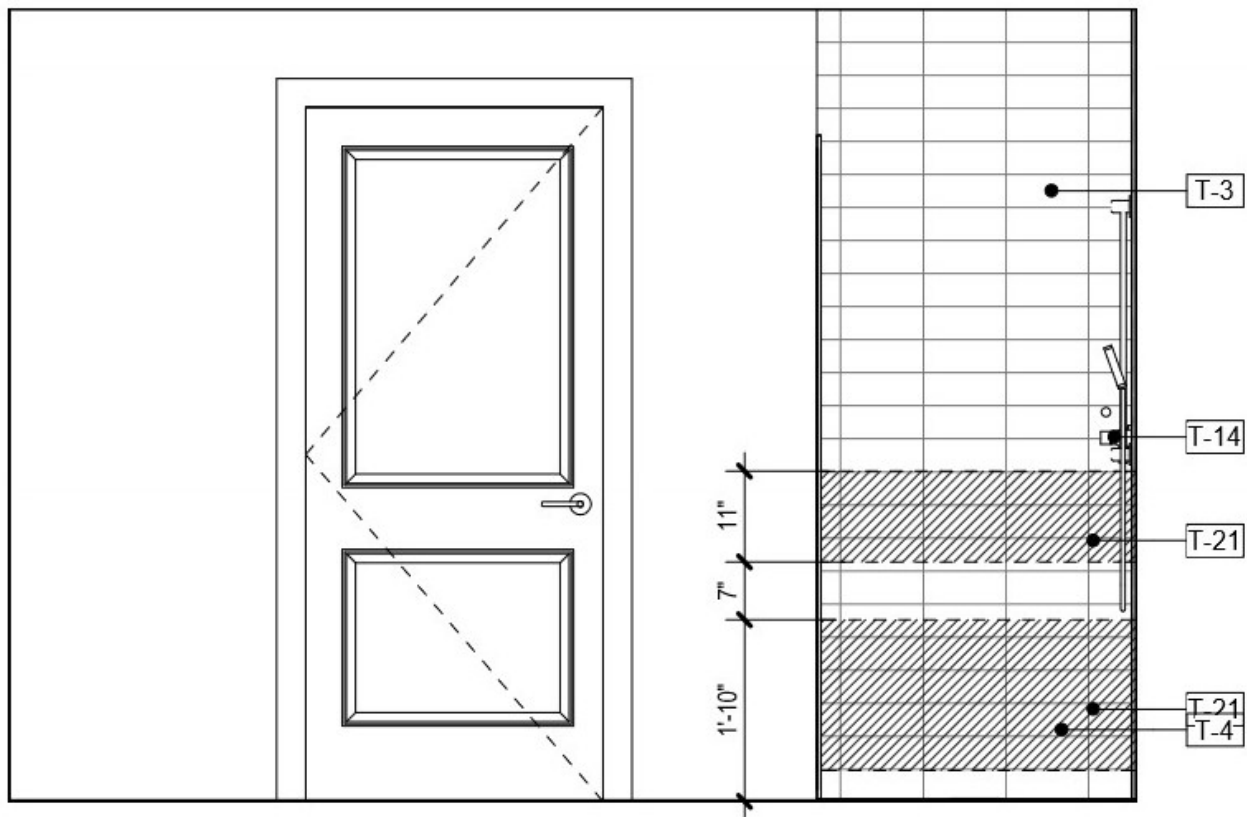


9
**UNIT B4M1 - EN SUITE BATH - ELEV 3**  
 A-425 Scale: 1/2" = 1'-0"

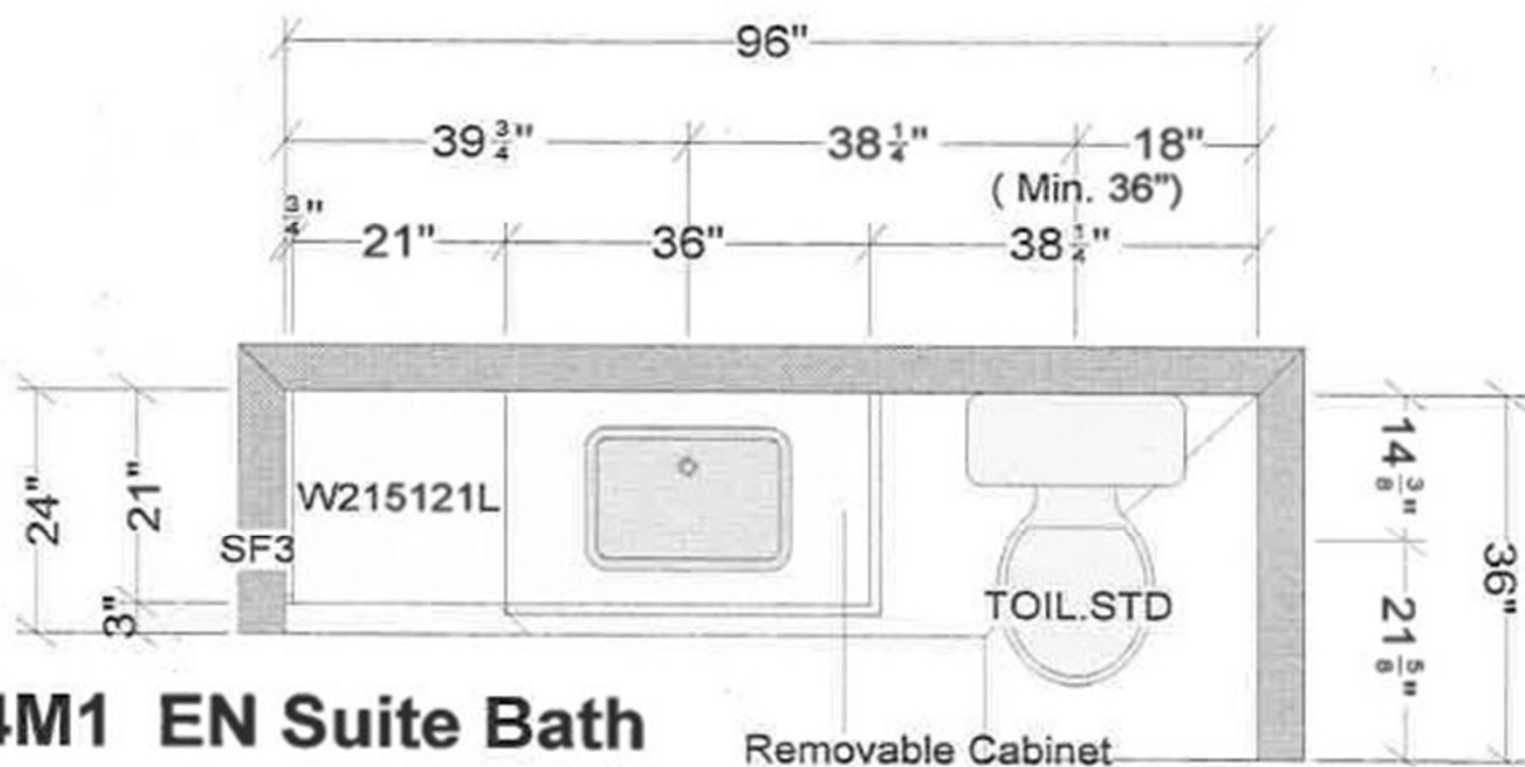


**Unit B4M1 EN Suite Bath**

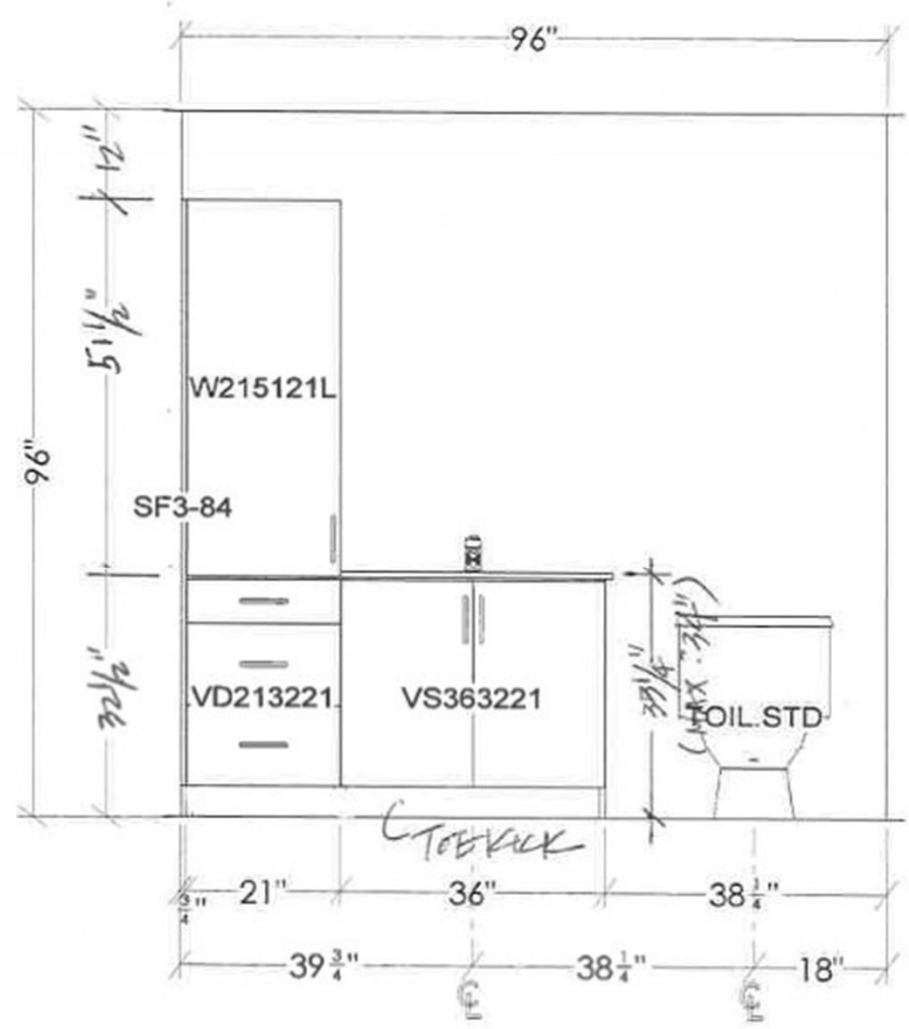


**UNIT B4M1 EN SUITE BATH**

**EN SUITE  
BATH**

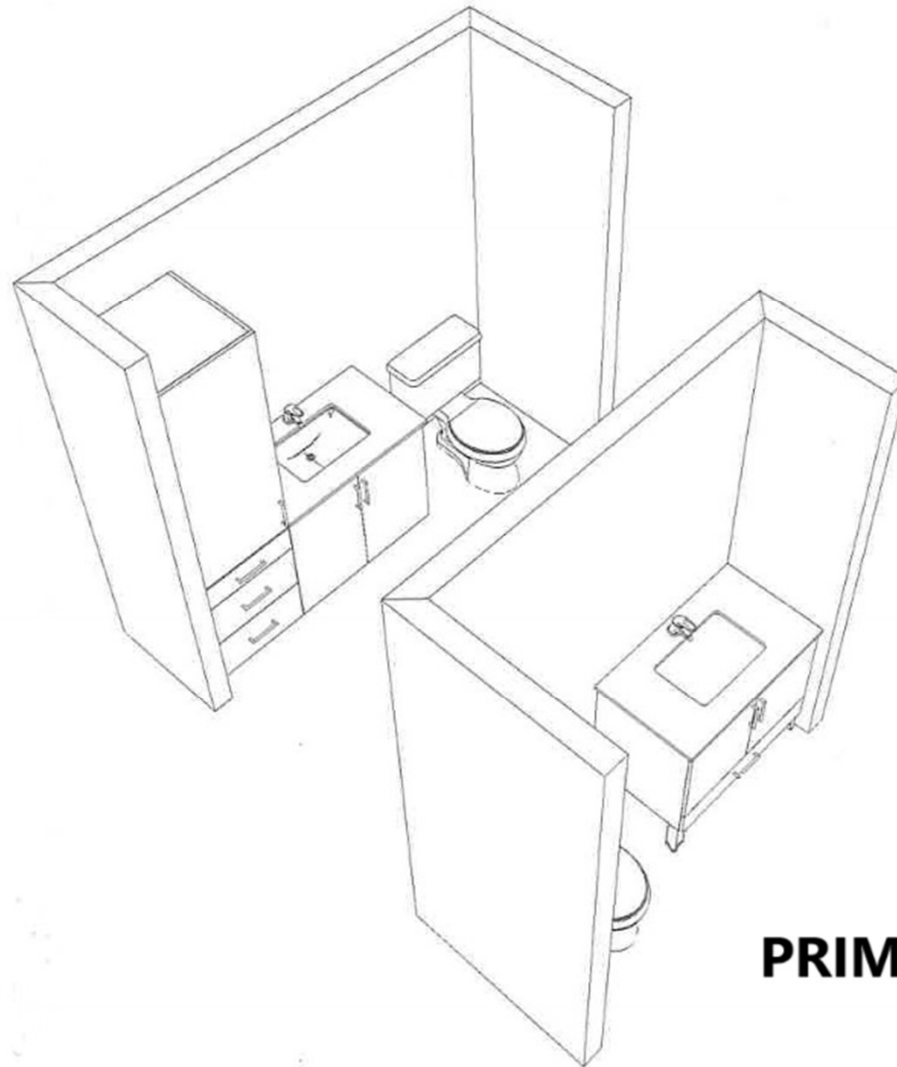

**PRIMARY BATH**

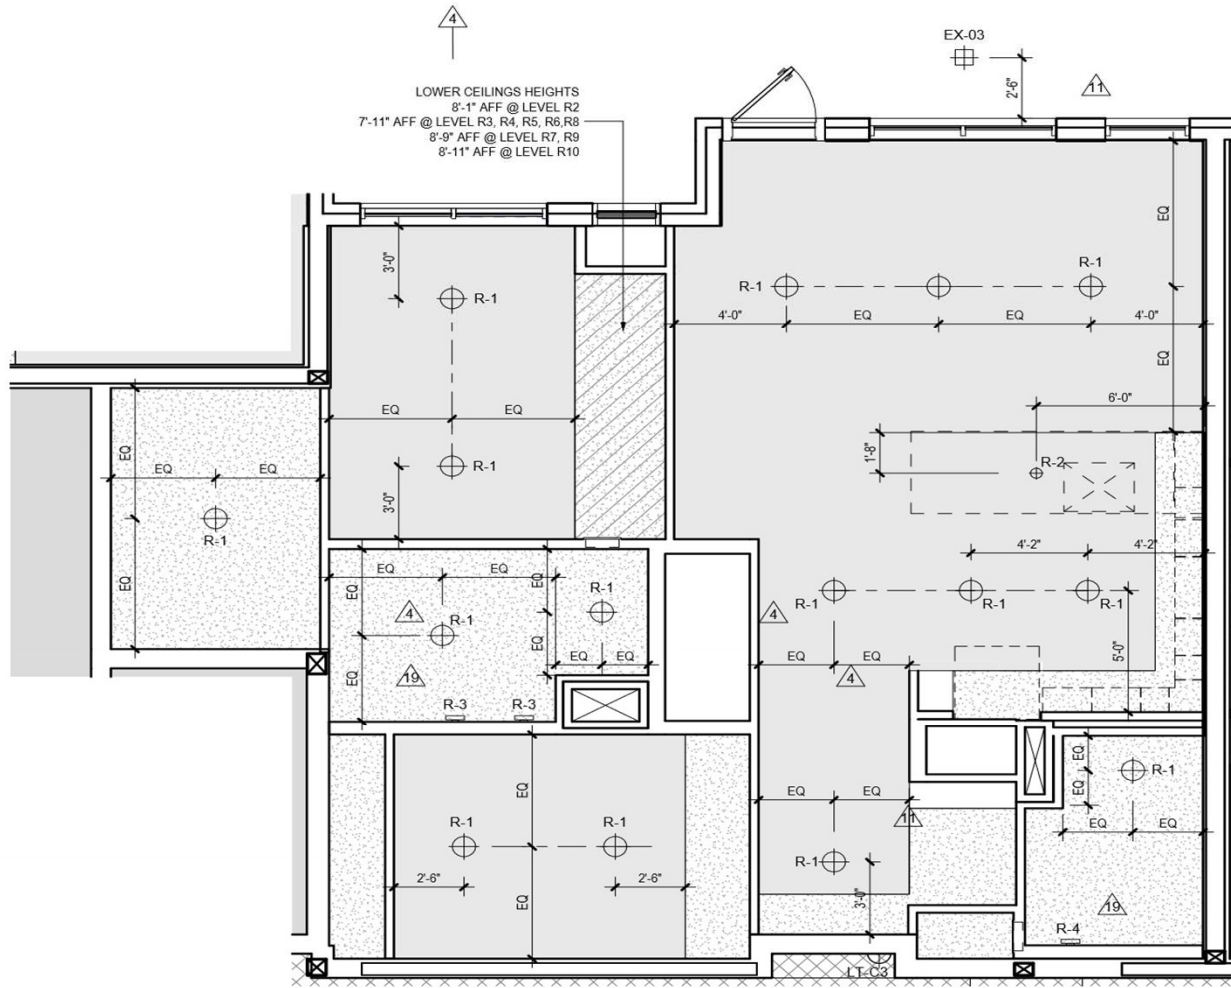

**UNIT B4M1 RCP**  
 Scale: 1/4" = 1'-0"