




C1

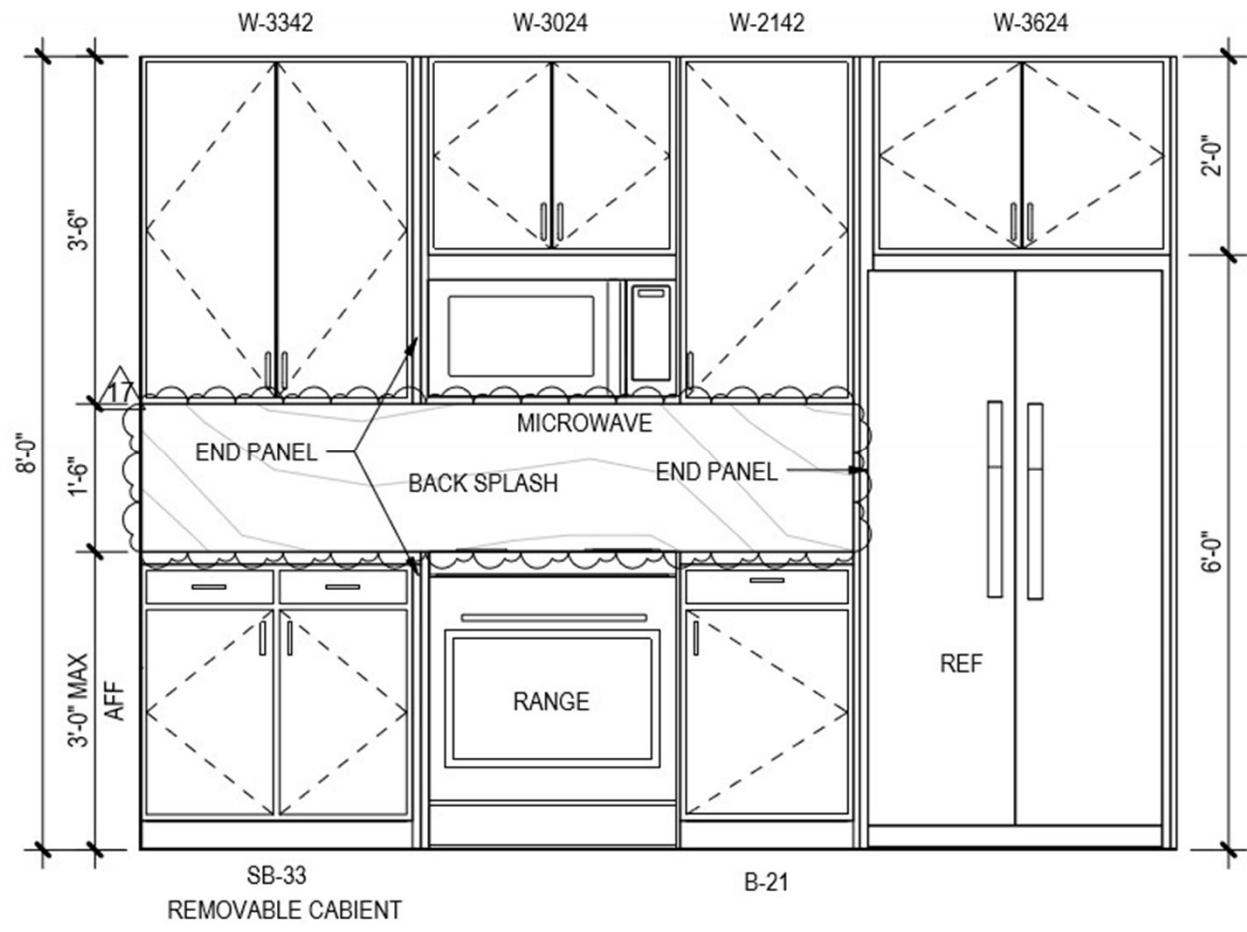



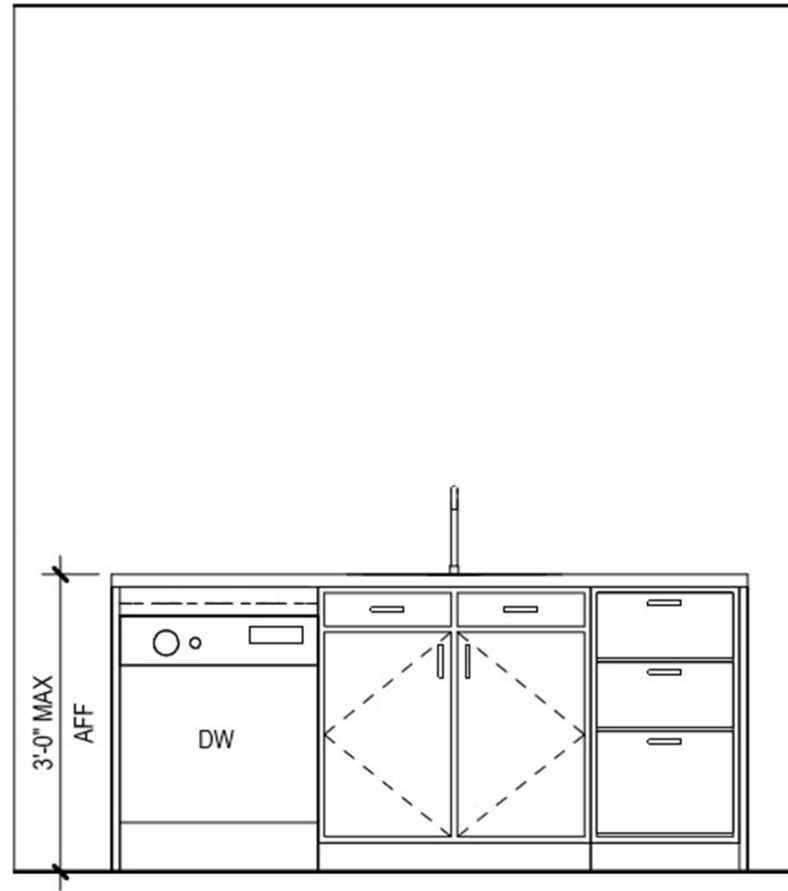



SB-33


DB-18

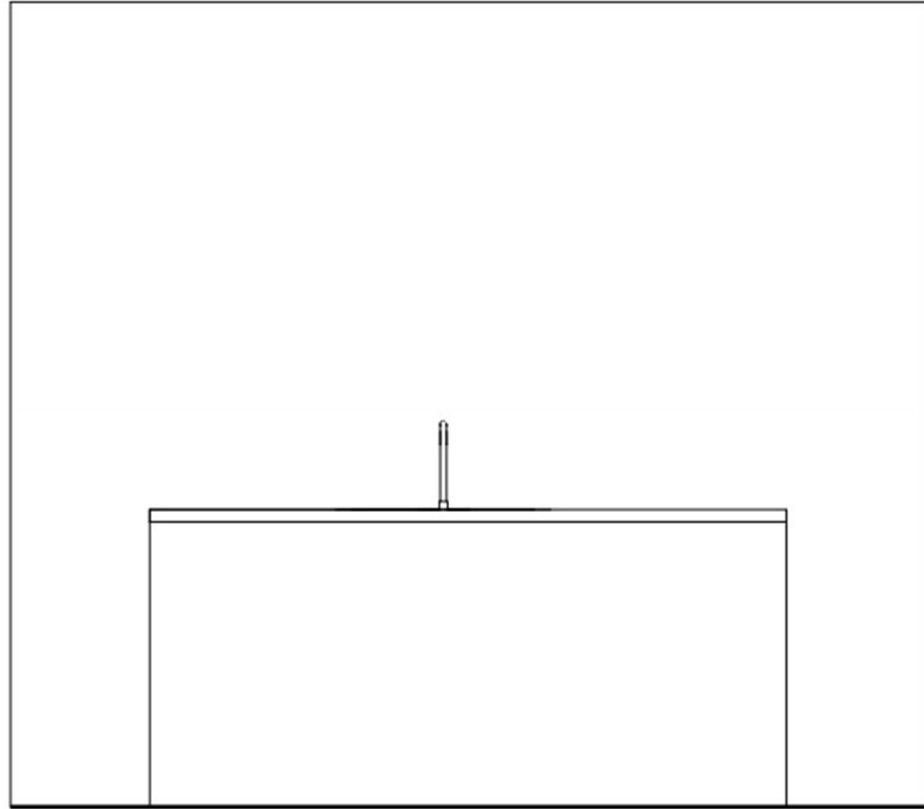


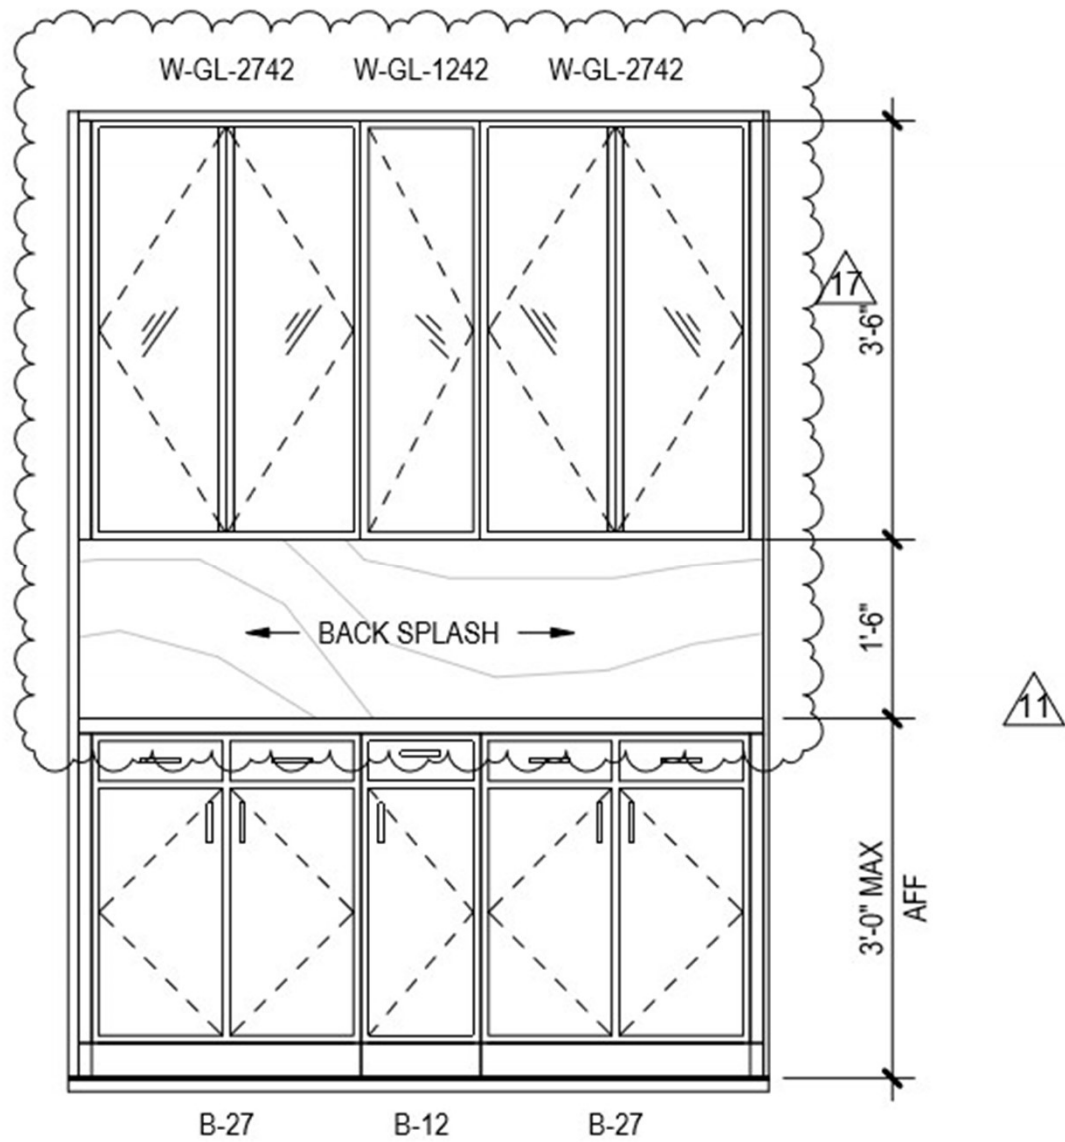


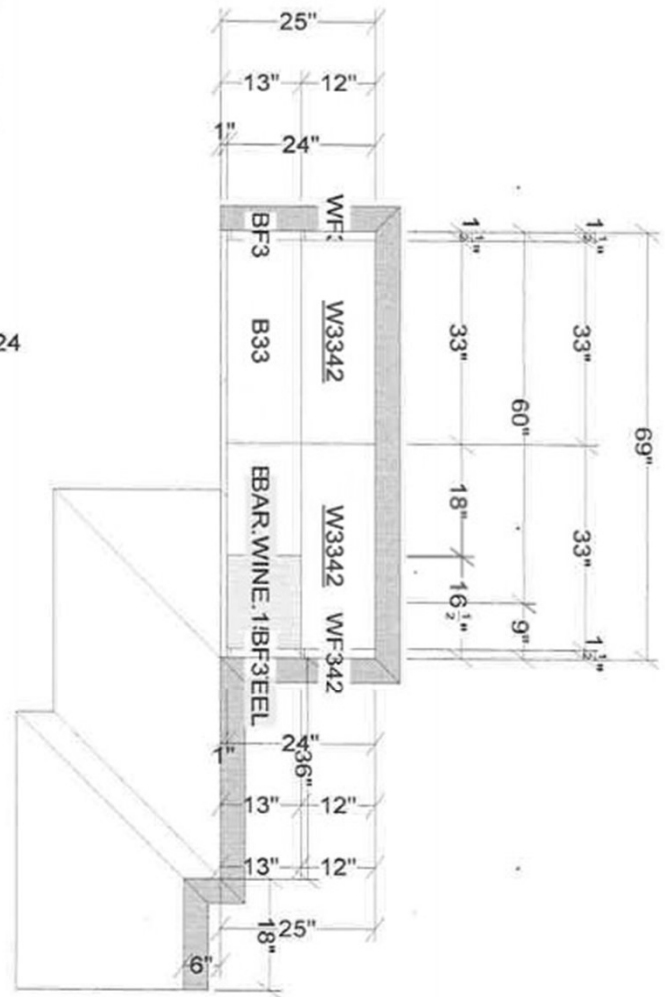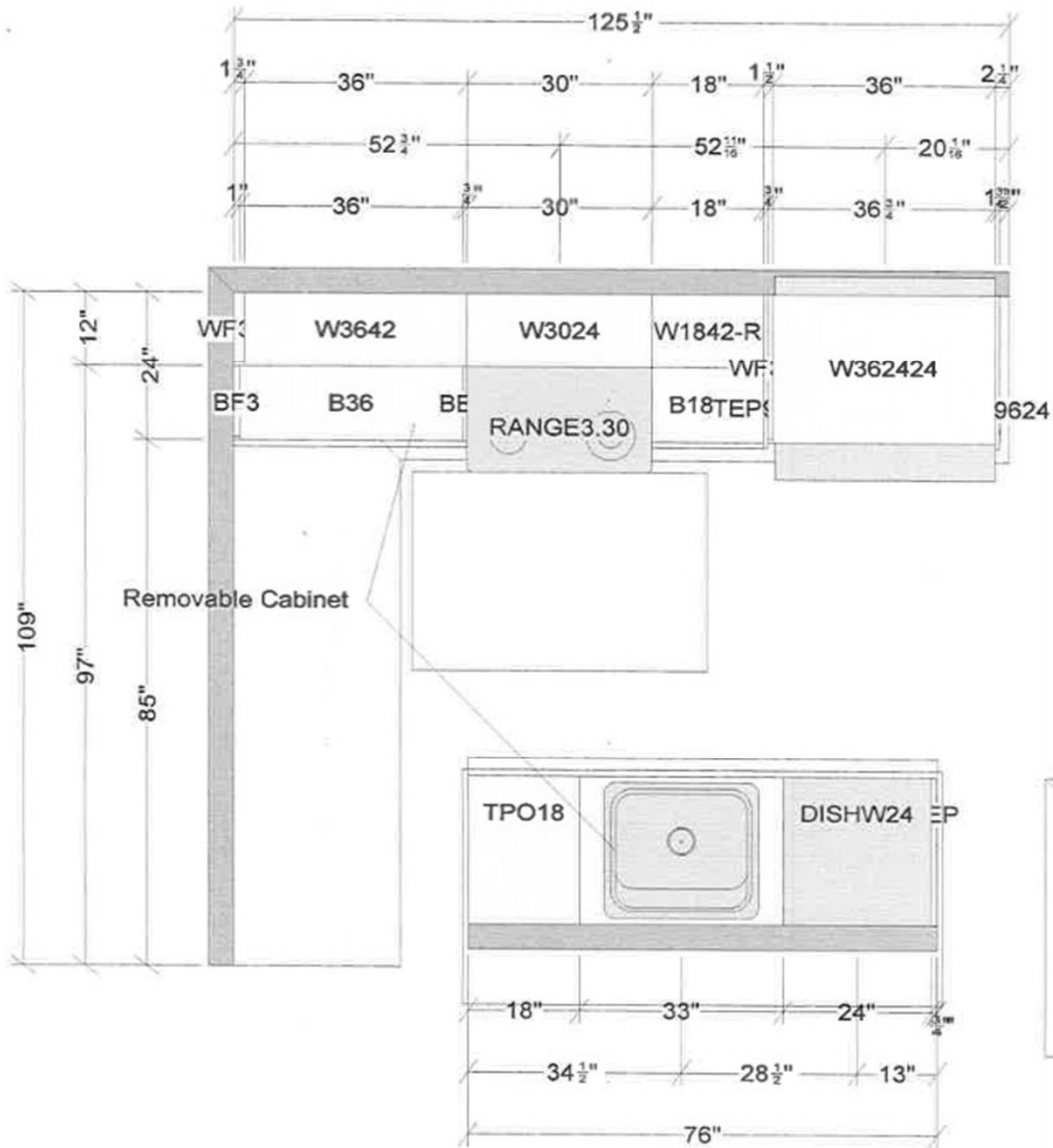


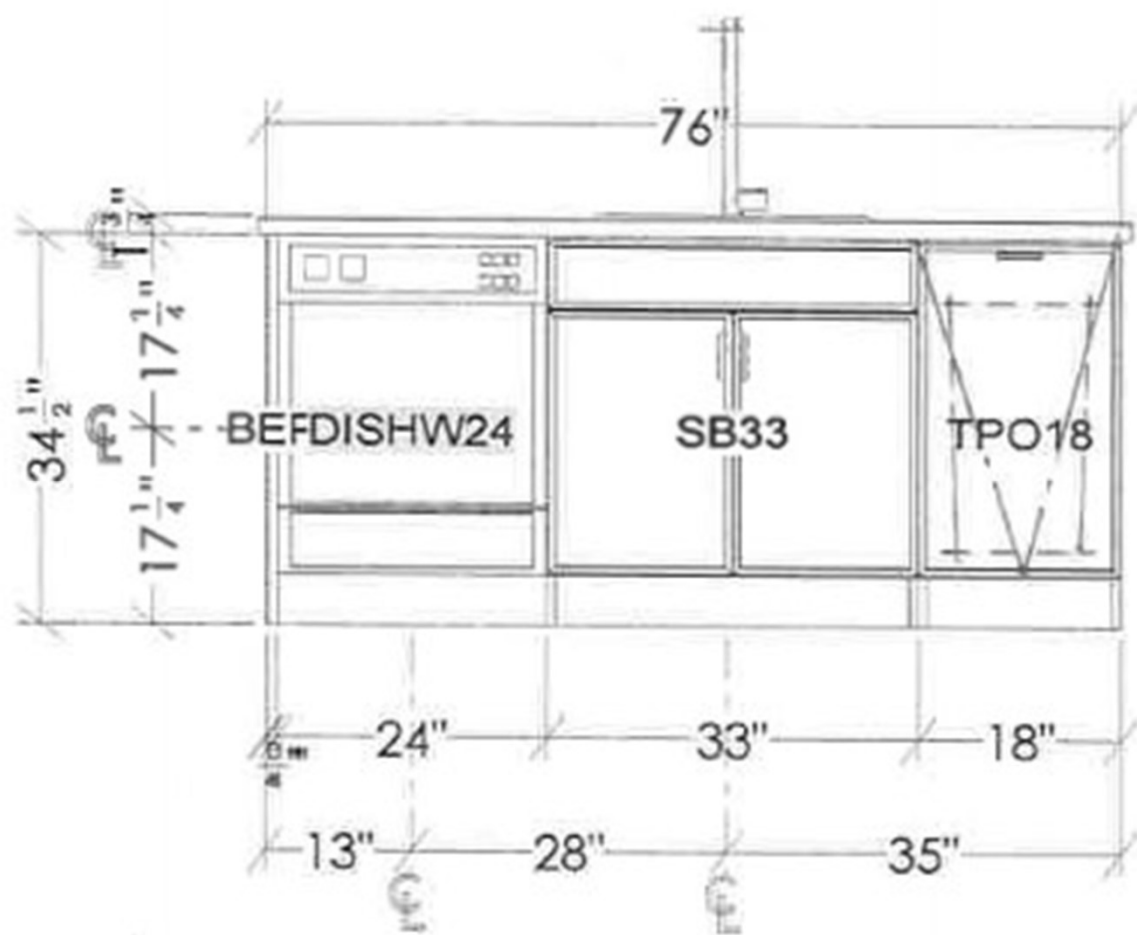

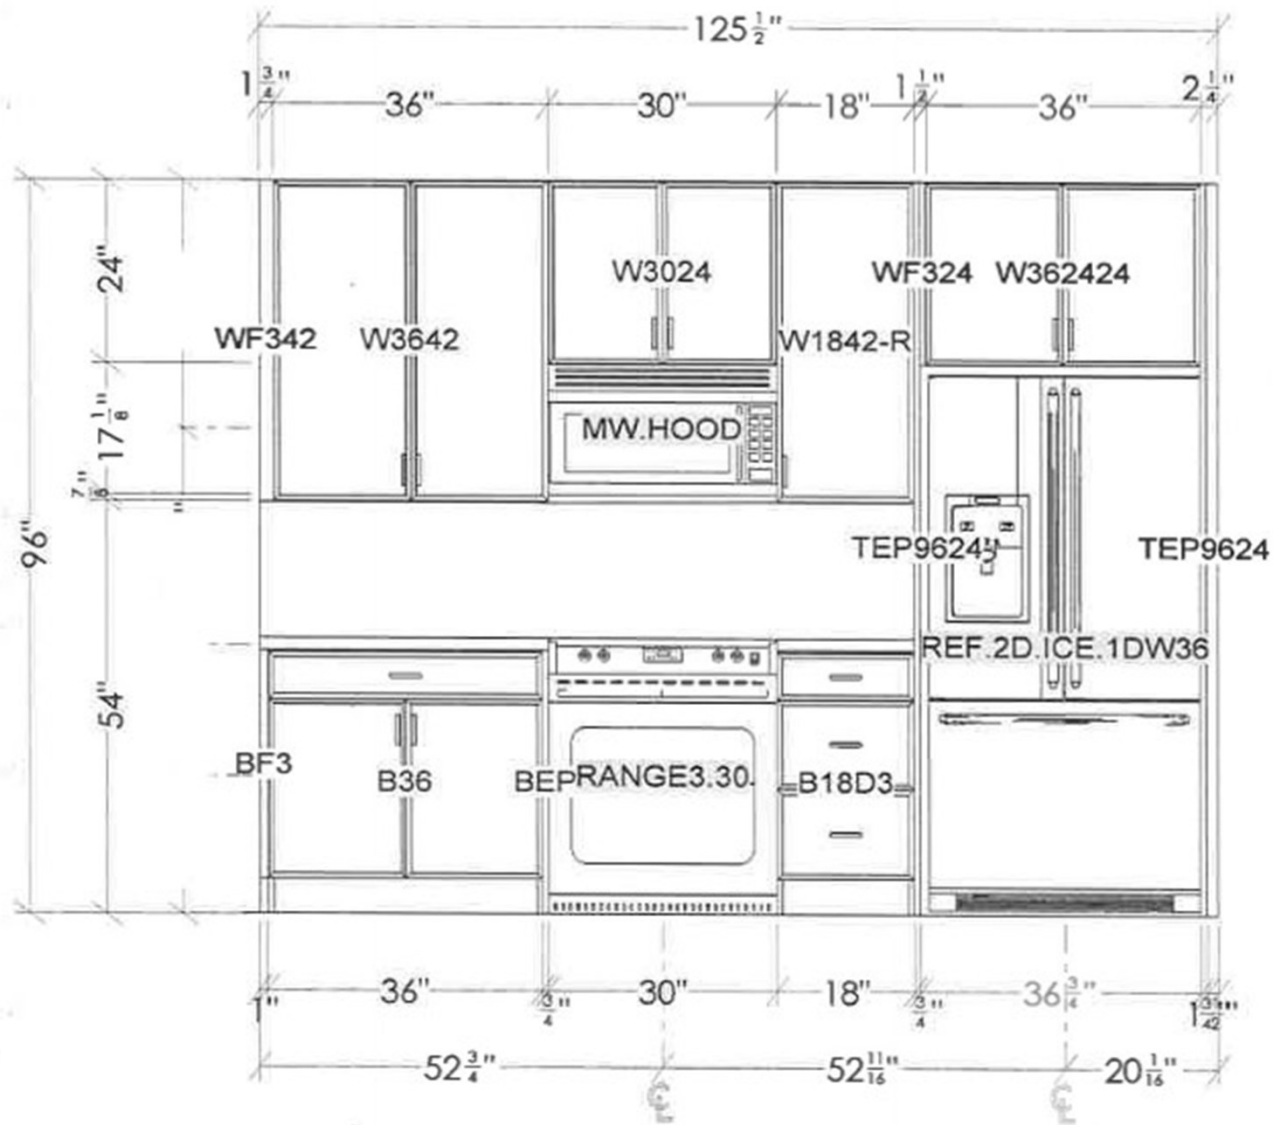

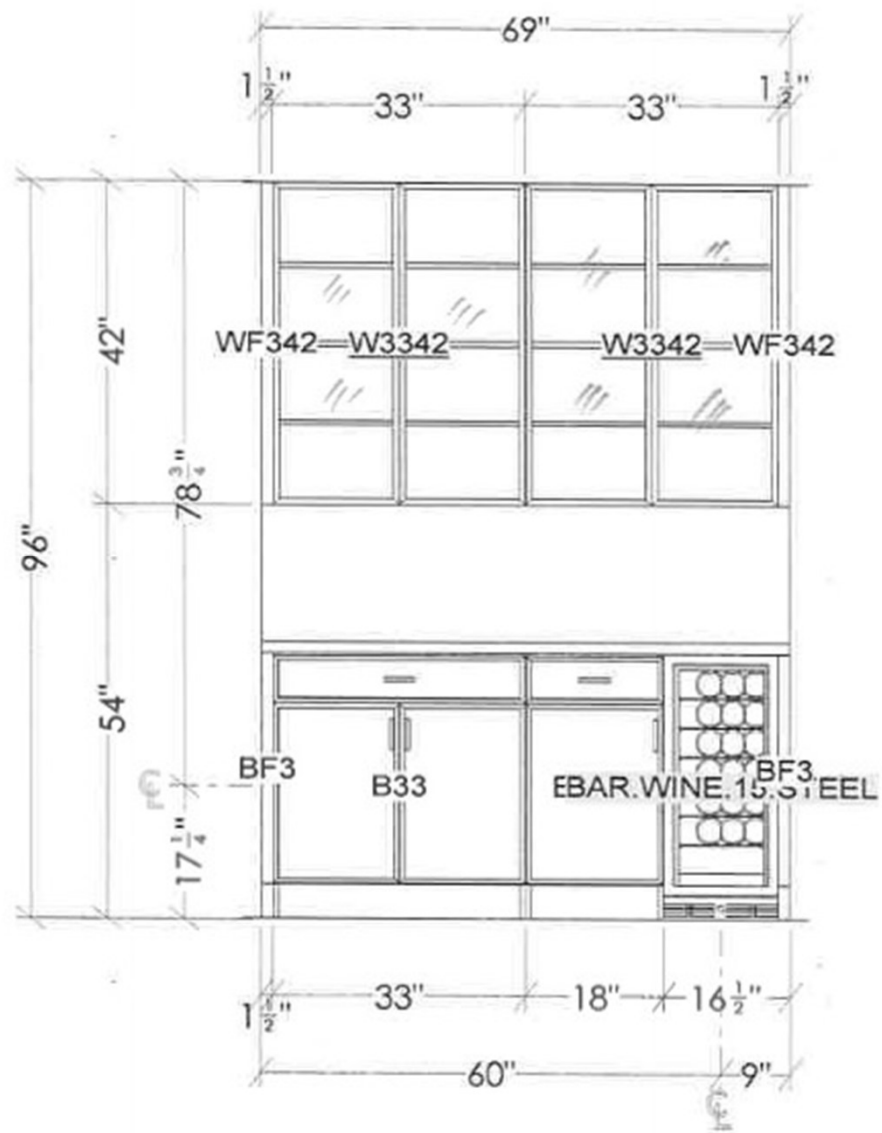

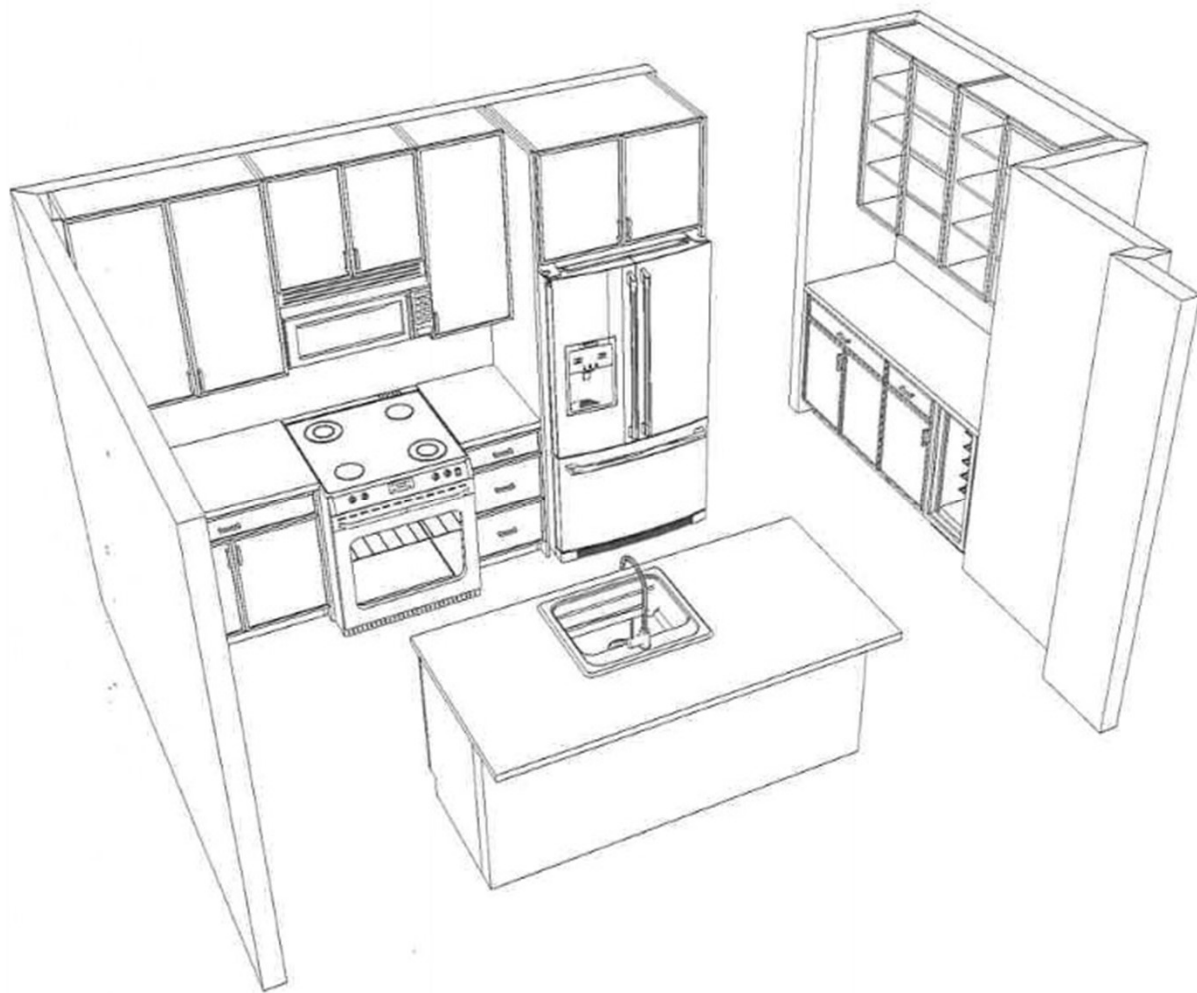

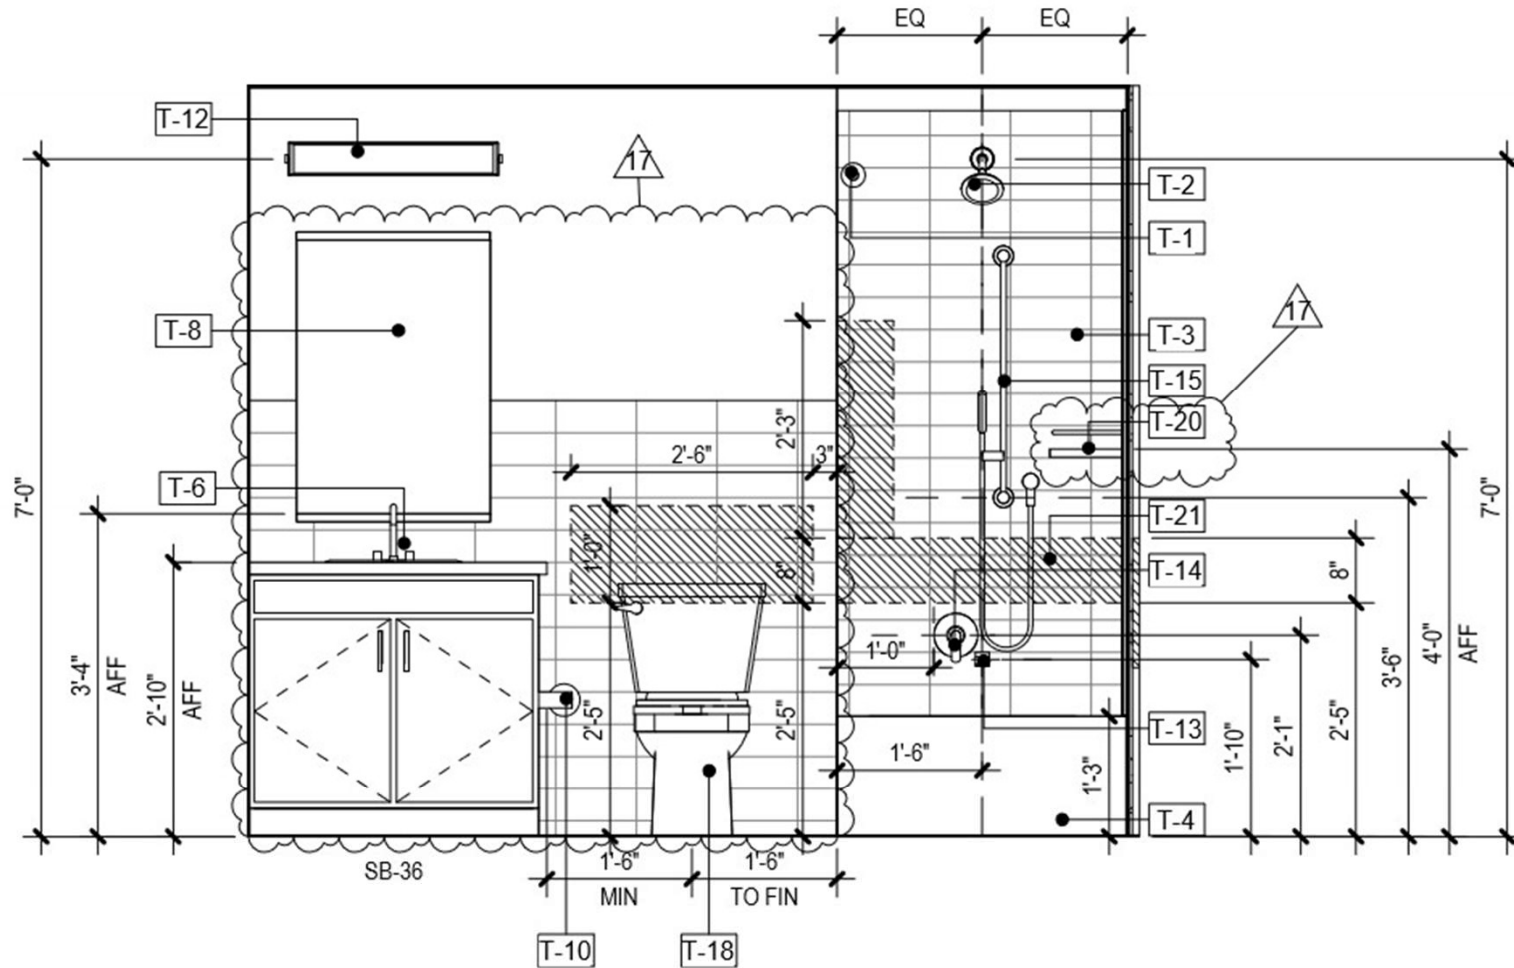


8
A-425.1

PRIMARY BATH - ELEV 1

Scale: 1/2" = 1'-0"

17

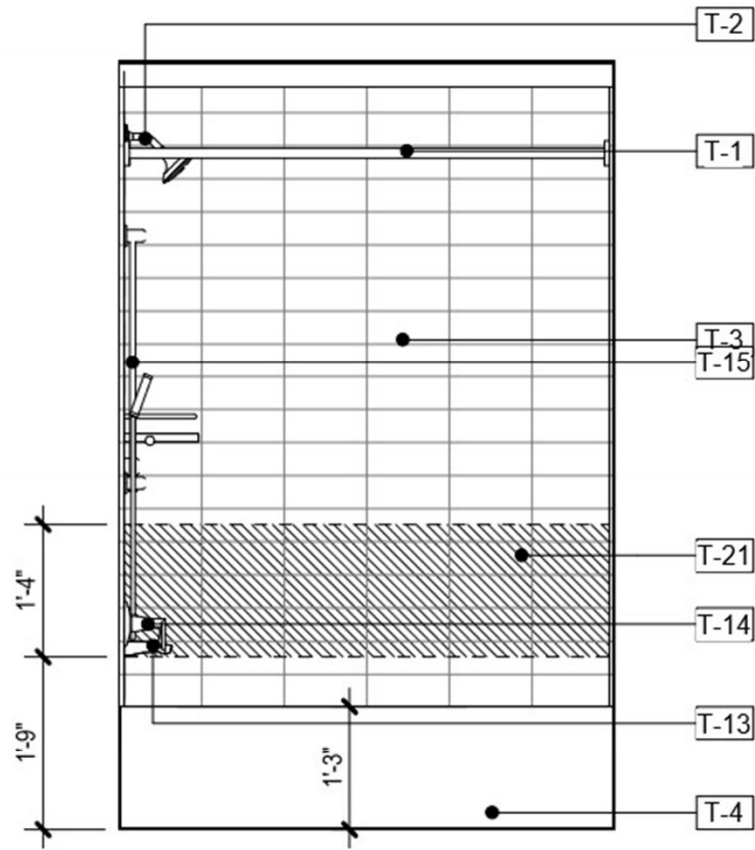


9
A-425.1


PRIMARY BATH - ELEV 2

Scale: 1/2" = 1'-0"


17

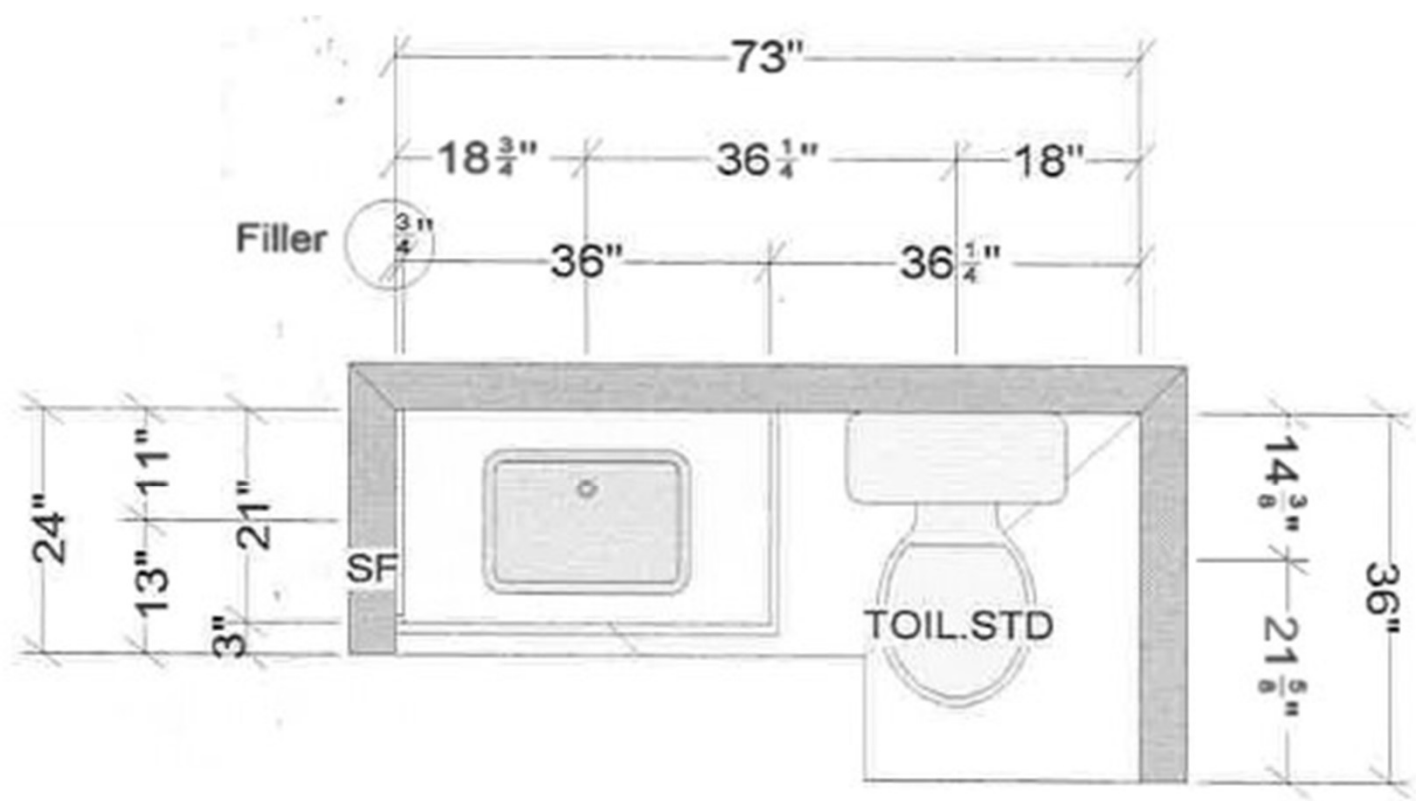

Unit C1, C1M1 Primary Bath

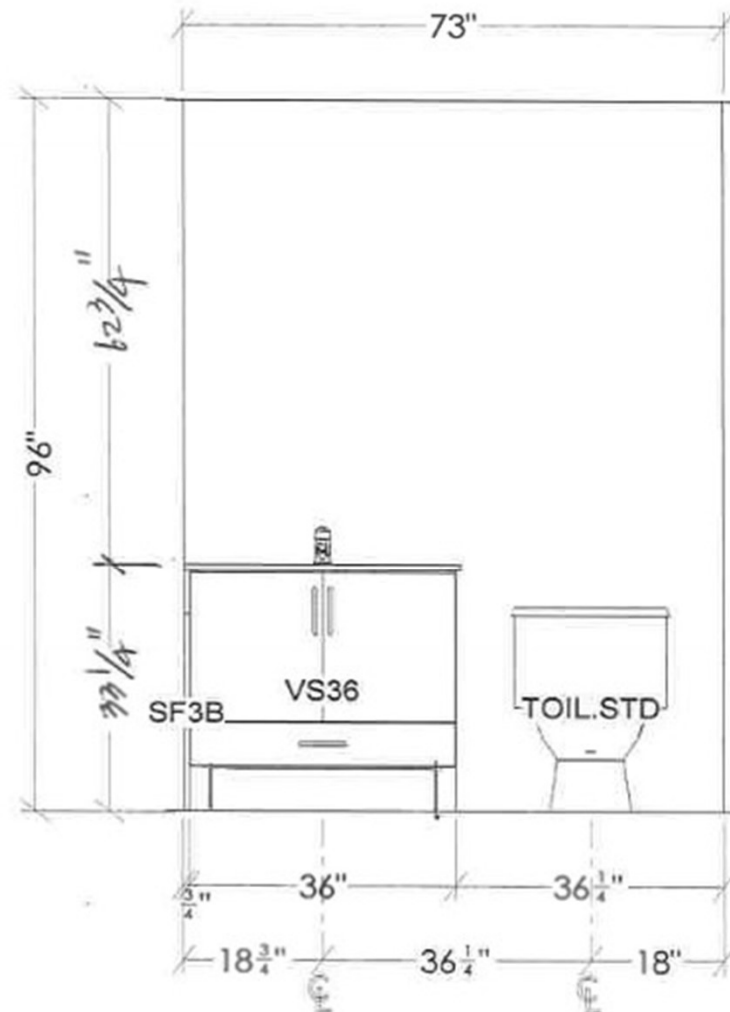


UNIT C1, C1M1 PRIMARY BATH

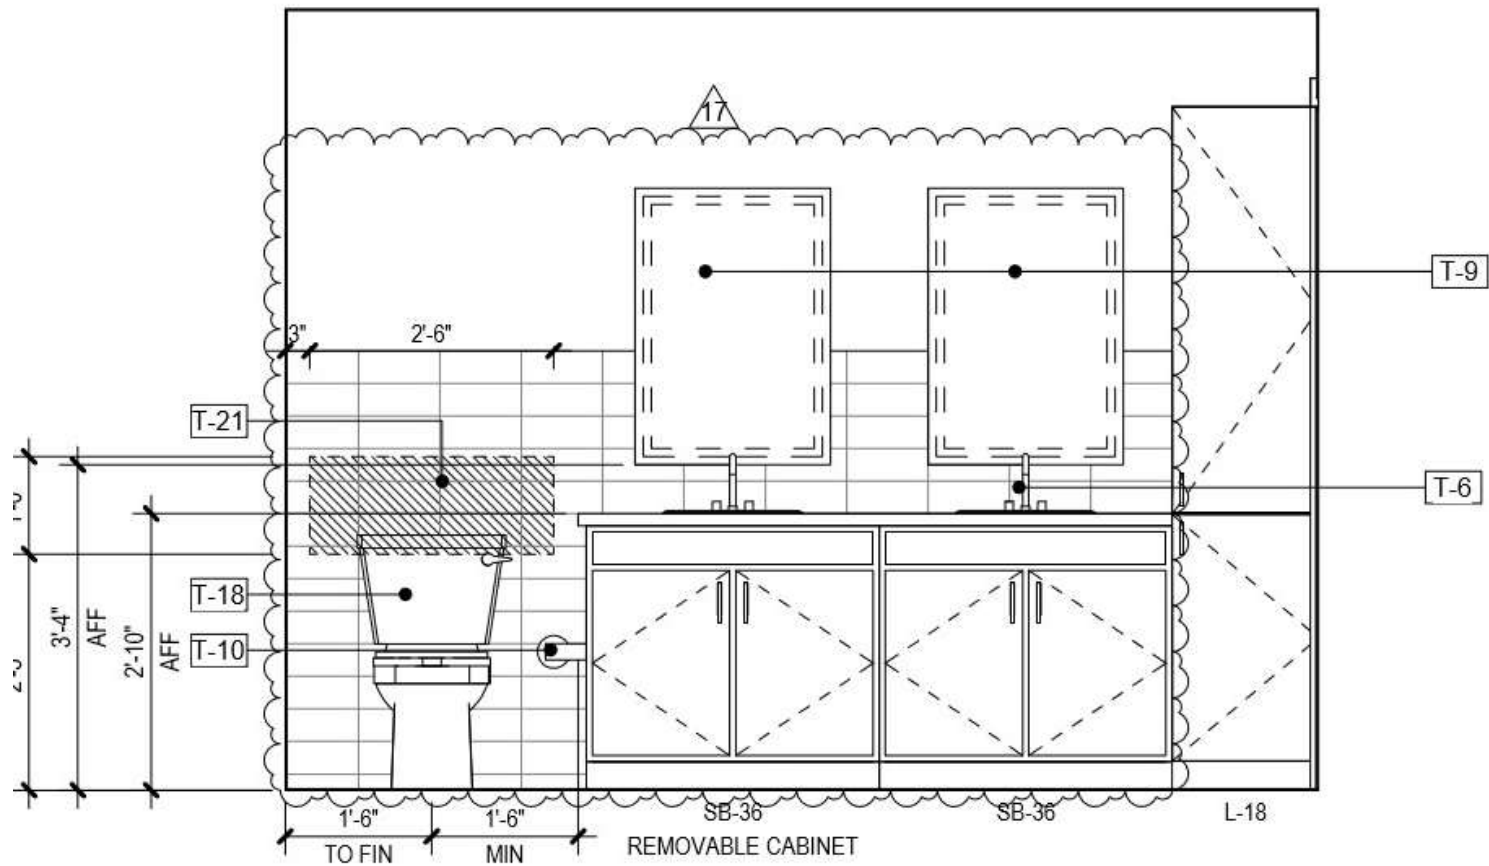

4
EN SUITE BATH - ELEV 1


A-425.1
Scale: 1/2" = 1'-0"
17

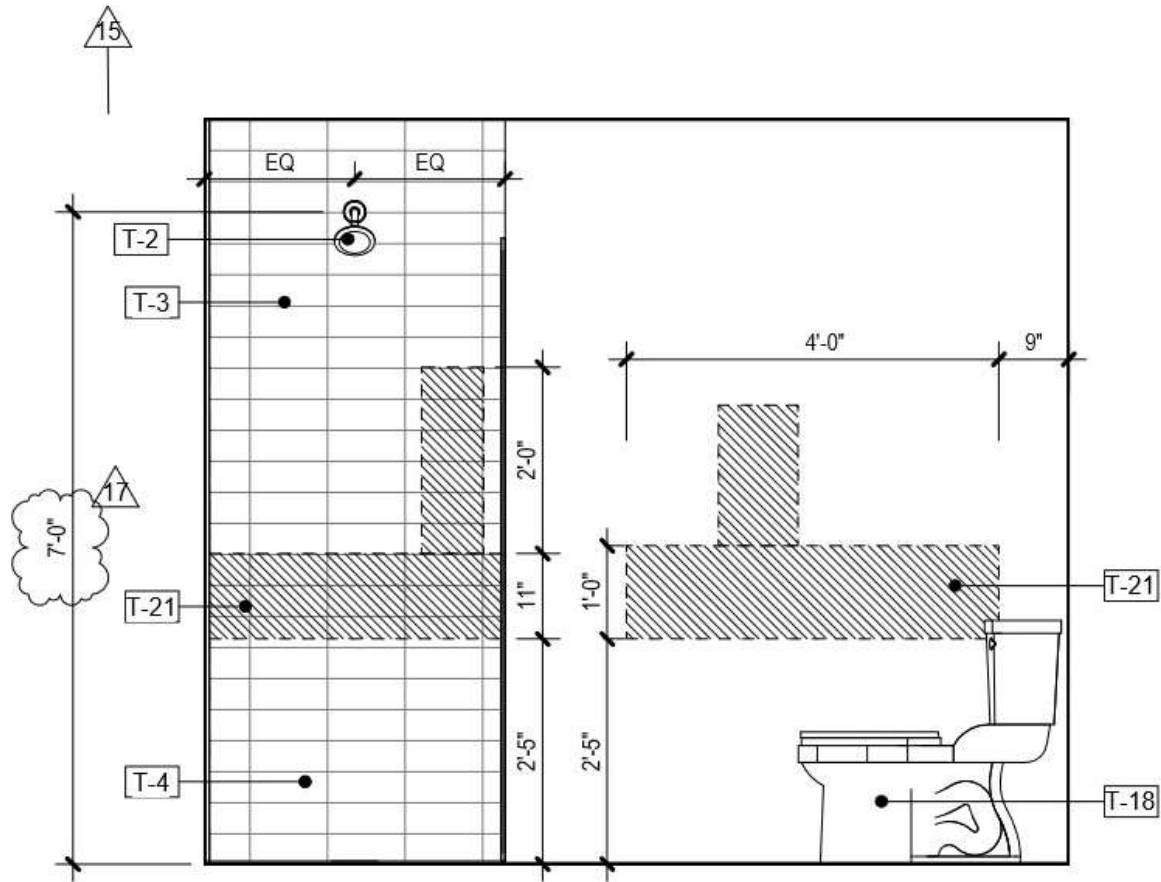

5
A-425.1

EN SUITE BATH - ELEV 2

Scale: 1/2" = 1'-0"

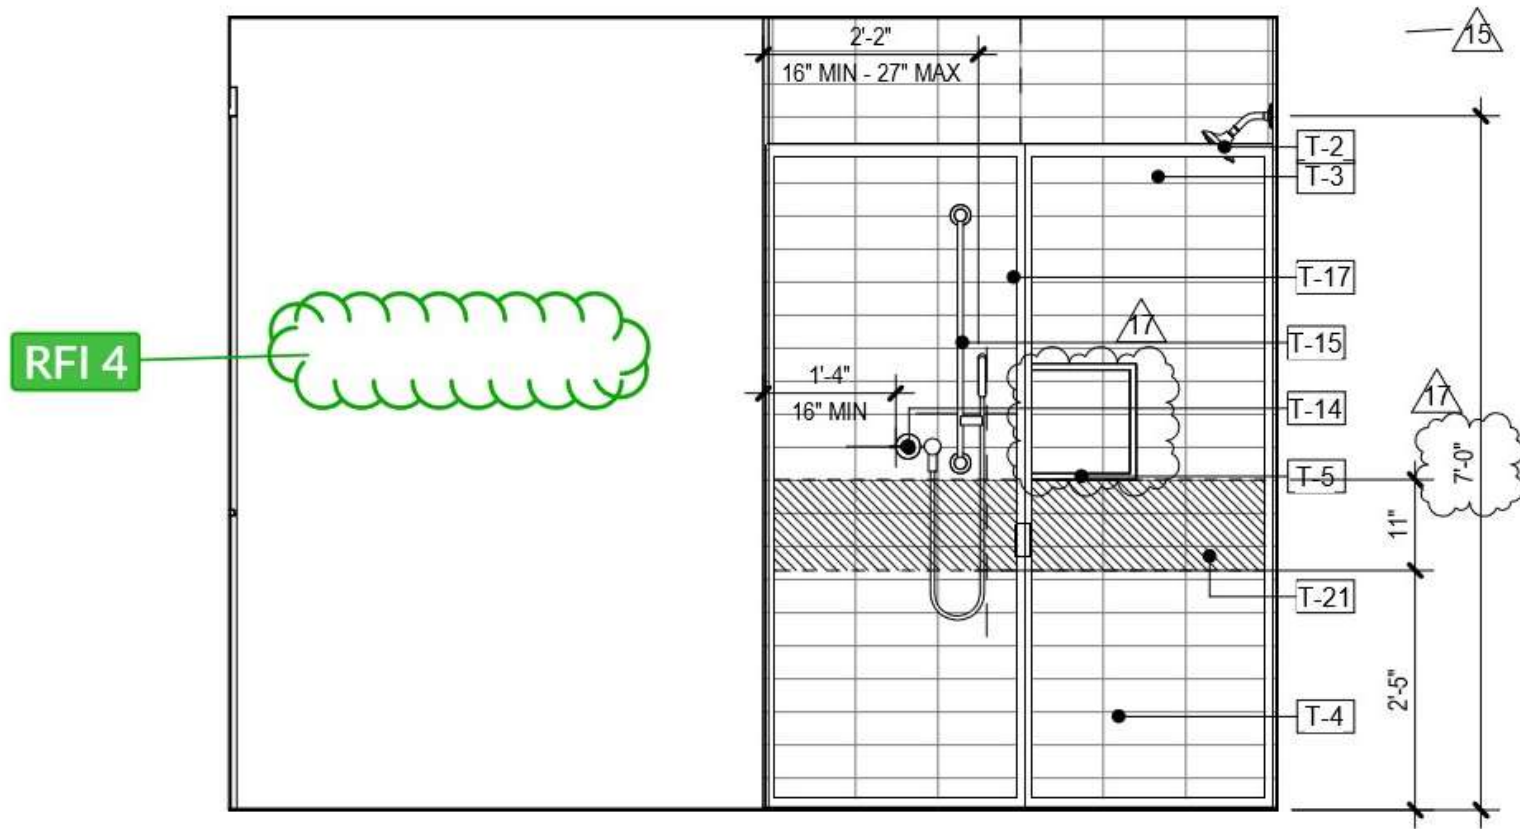


6
A-425.1

EN SUITE BATH - ELEV 3


Scale: 1/2" = 1'-0"

17

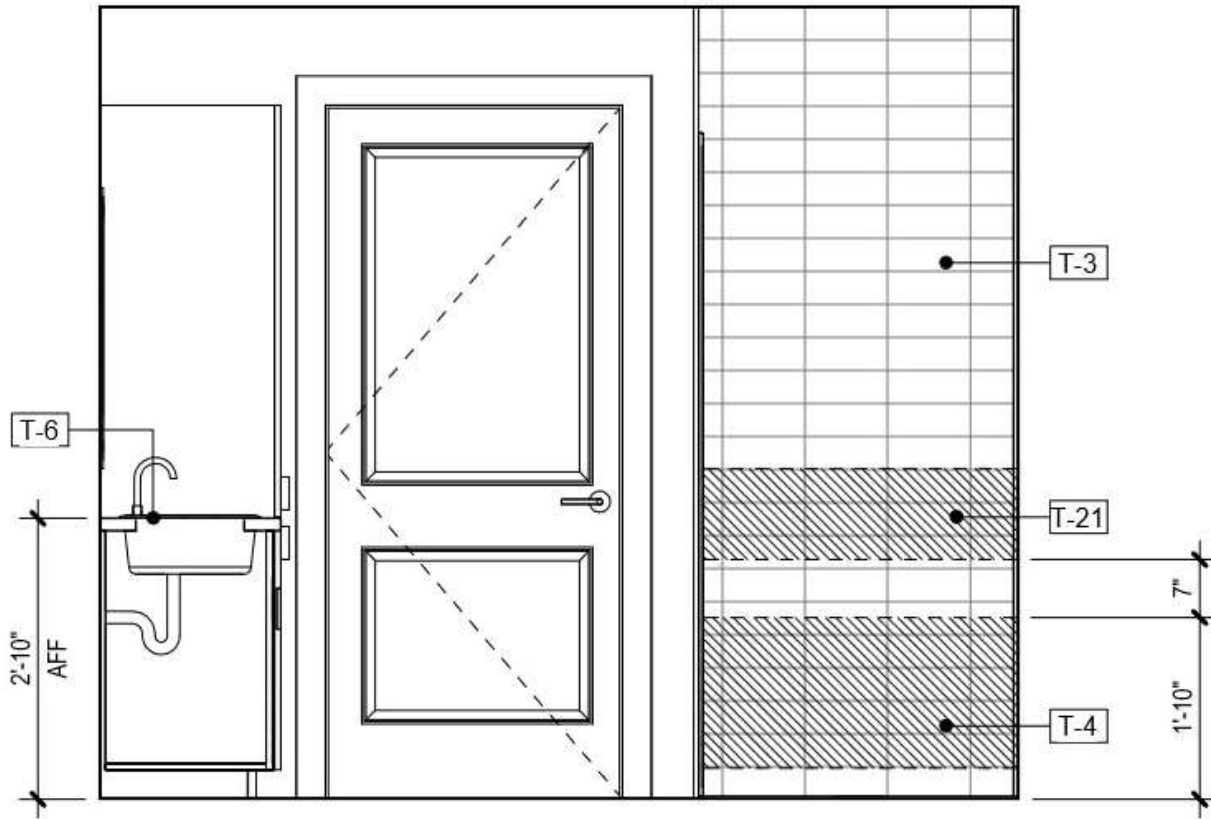


7
EN SUITE BATH - ELEV 4
17

A-425.1
Scale: 1/2" = 1'-0"

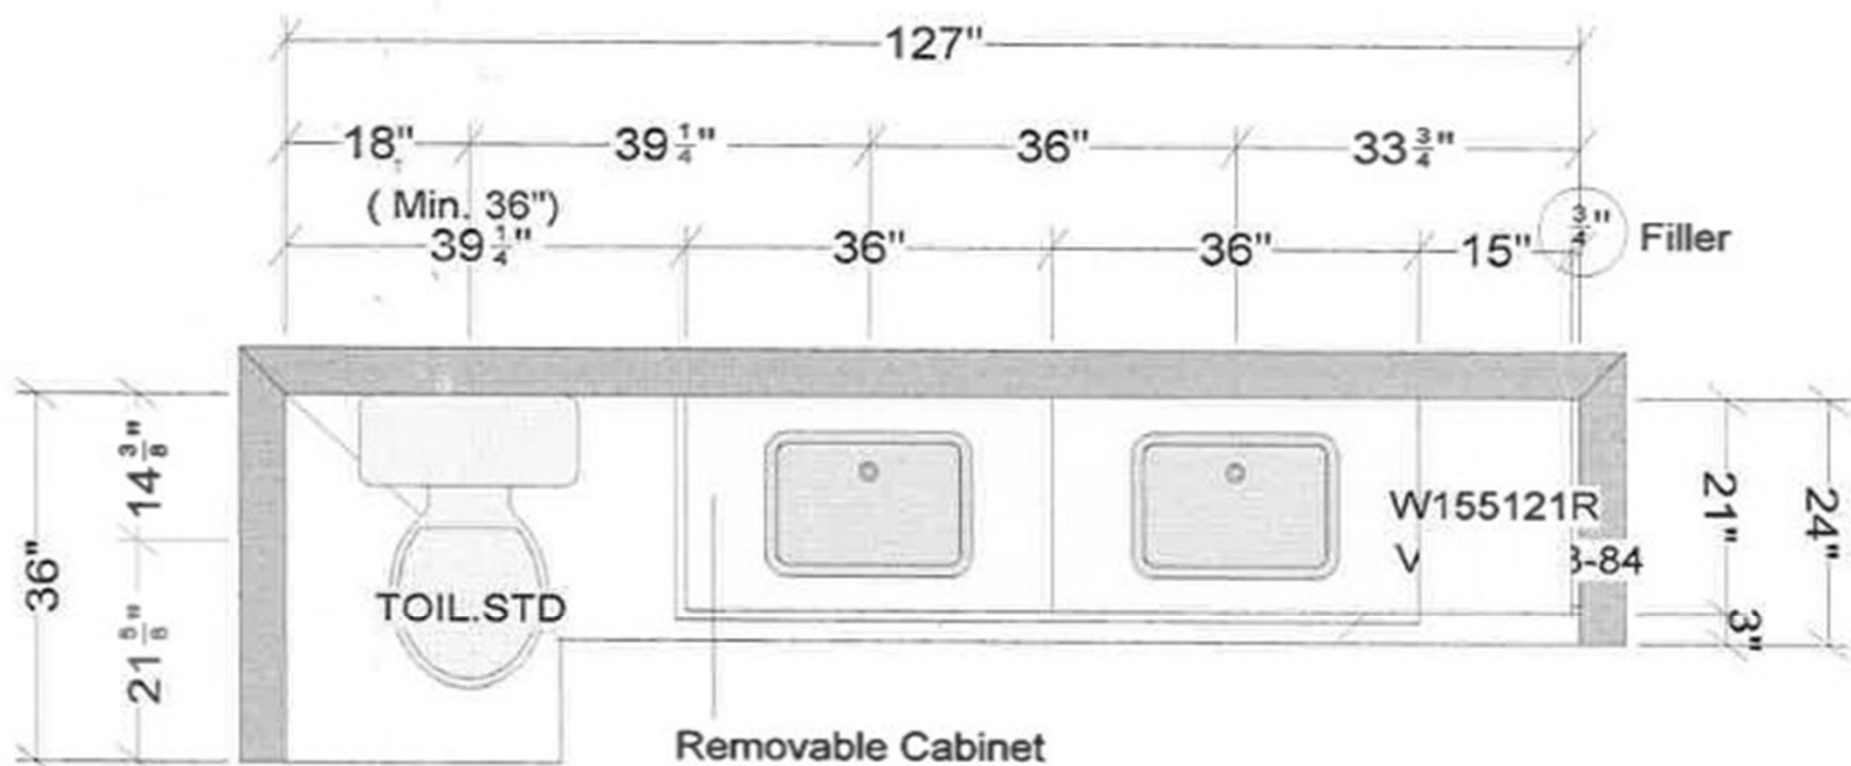


Unit C1, C1M1 EN Suite Bath

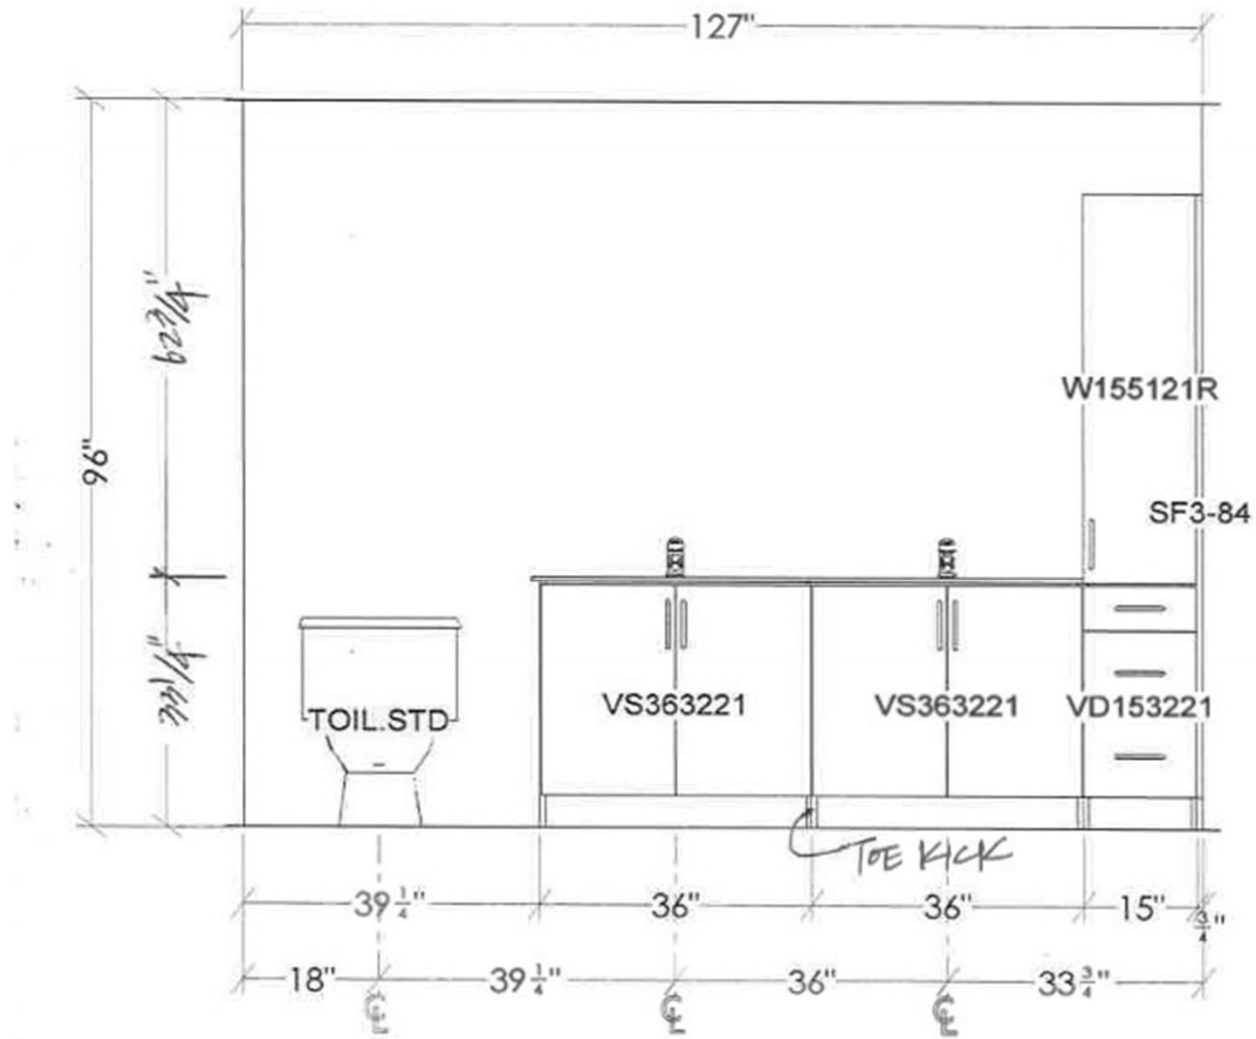


UNIT C1, C1M1 EN SUITE BATH

EN SUITE BATH

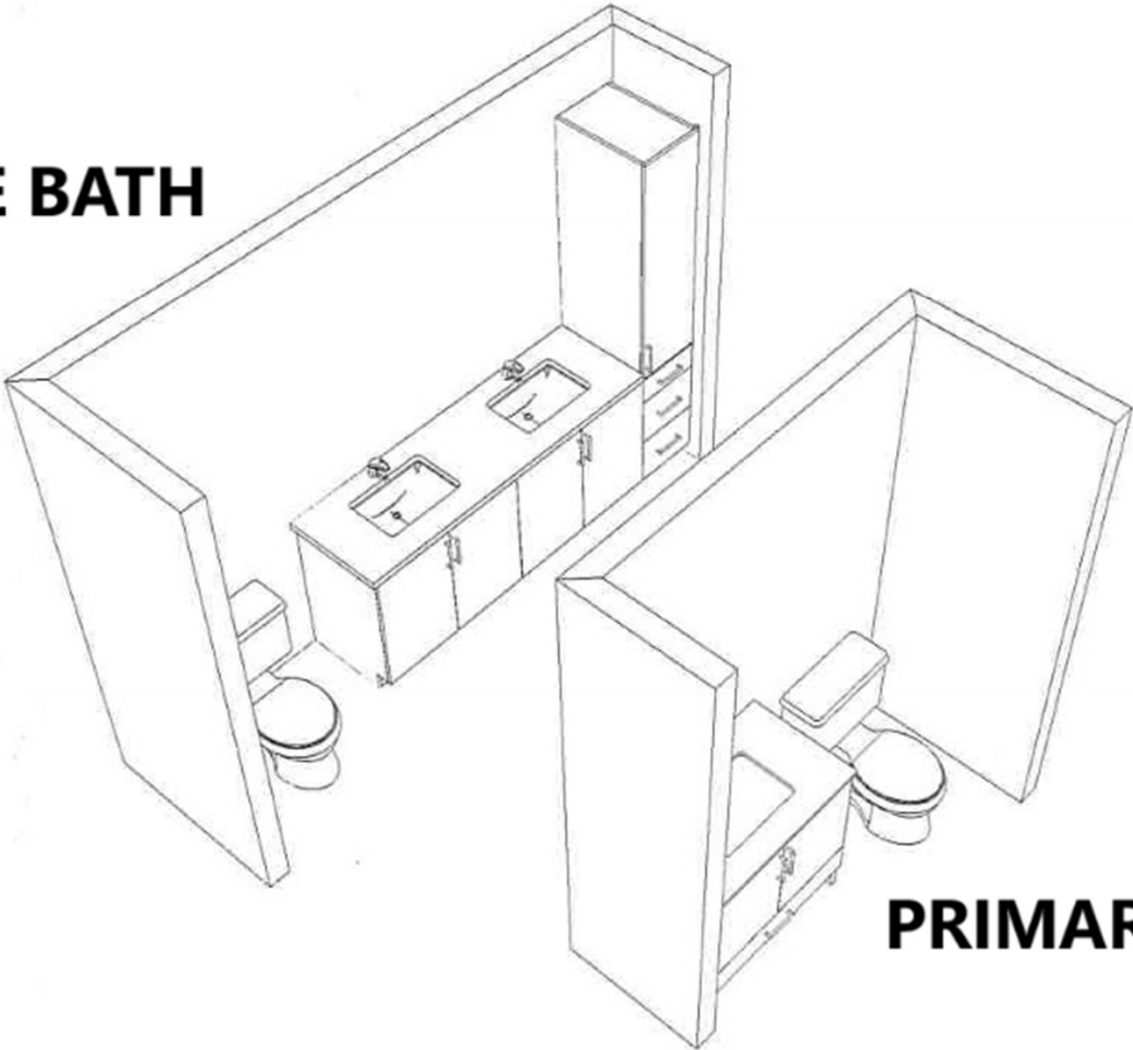

PRIMARY BATH

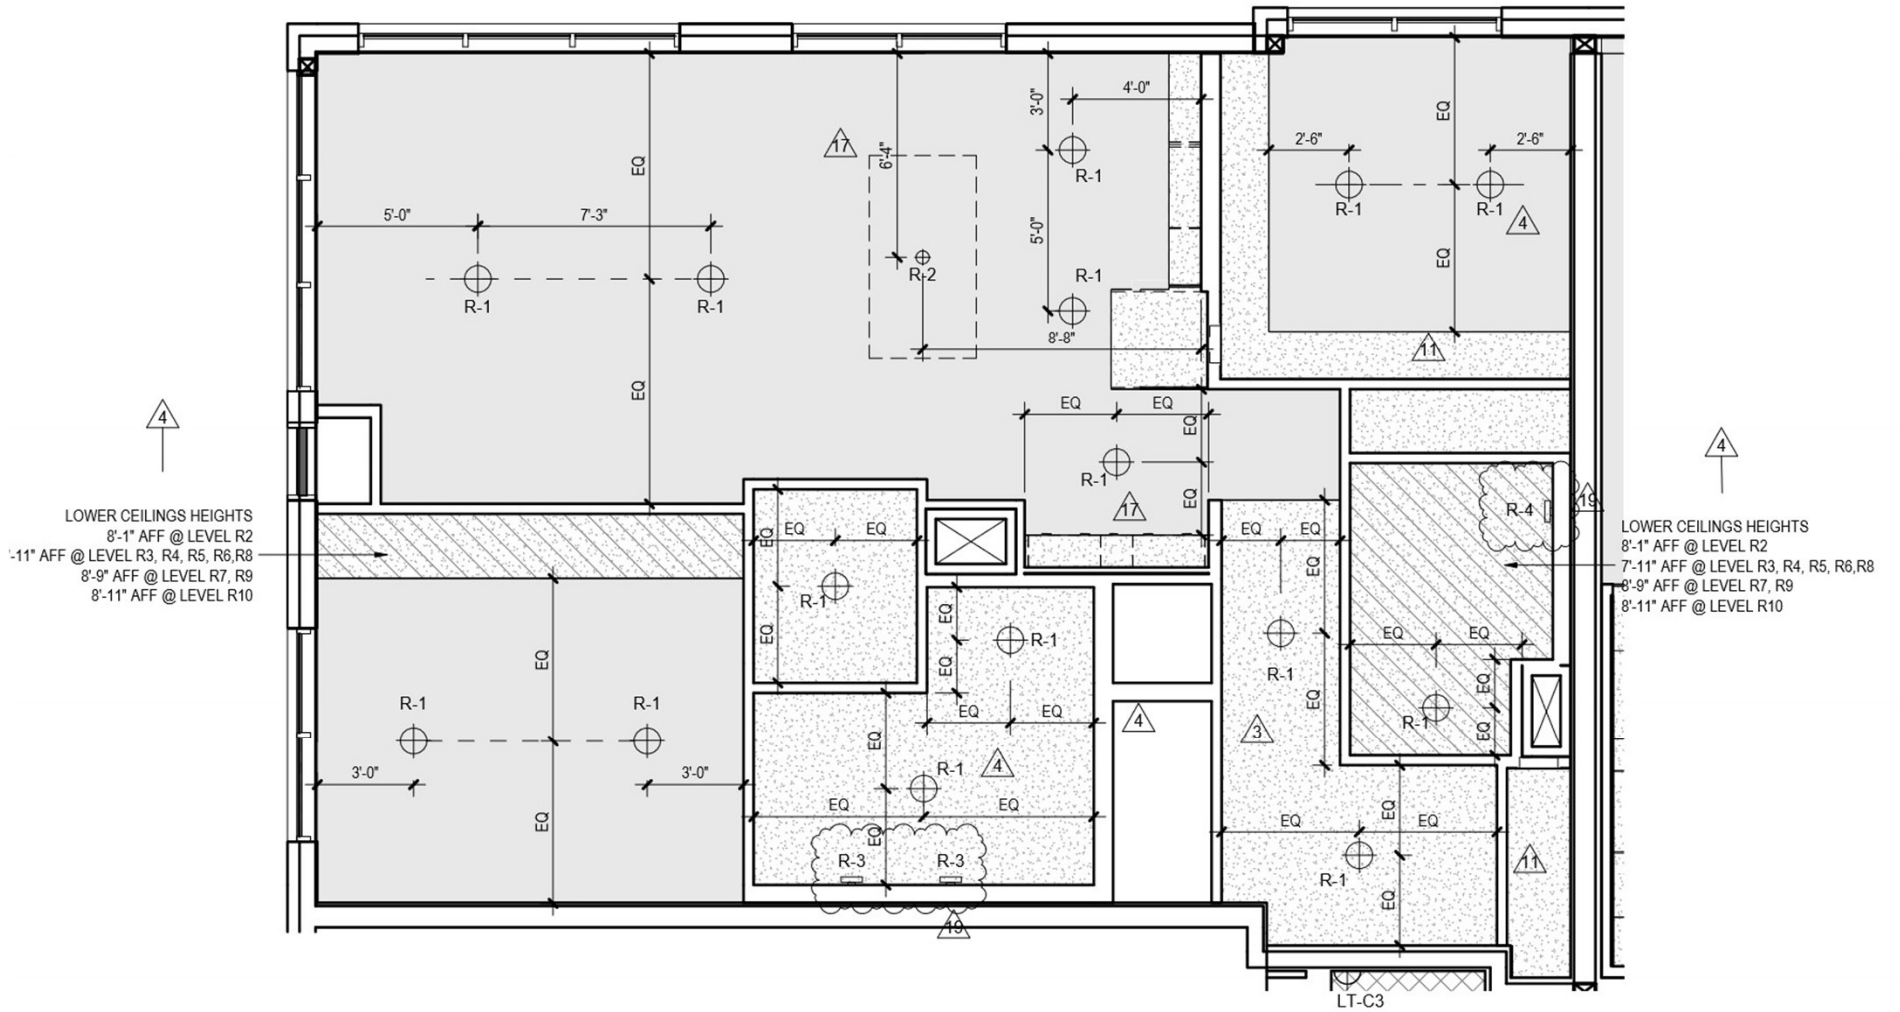

2
 A-426

UNIT C1 RCP

Scale: 1/4" = 1'-0"