


C1m1

CLOSET DOOR WILL HAVE A 1" UNDERCUT TO ALLEVIATE TEMPRATURE DIFFERENCE WITH ADJACENT SPACES.

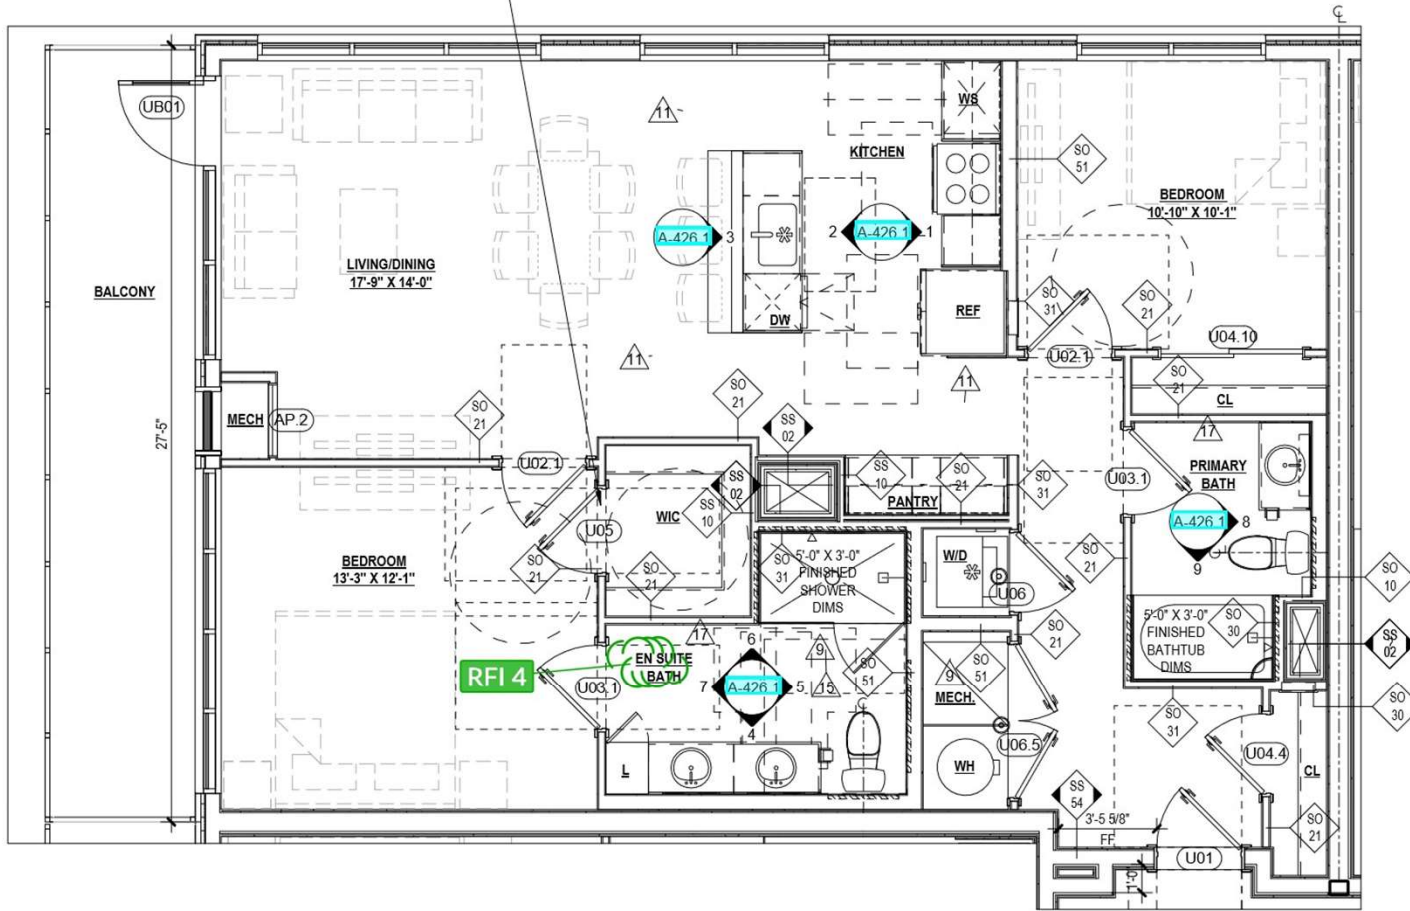


NOTE: REFER TO C1 UNIT PLAN FOR DIMENSIONS NOT ANNOTATED.


8
A-426

UNIT C1M1 PLAN

Scale: 1/4" = 1'-0"


TOTAL 2 UNIT	AREA	1116 GSF
--------------	------	----------

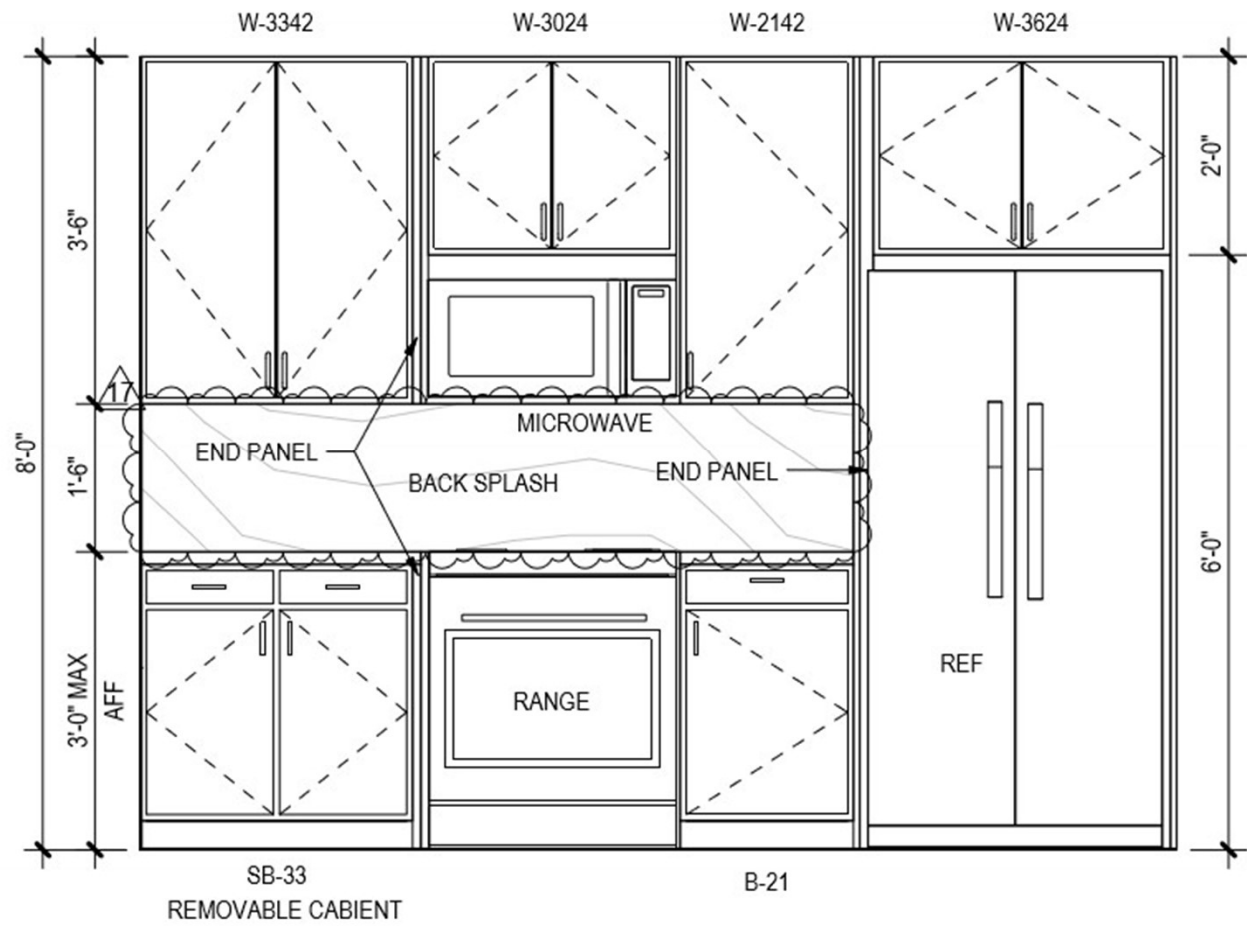



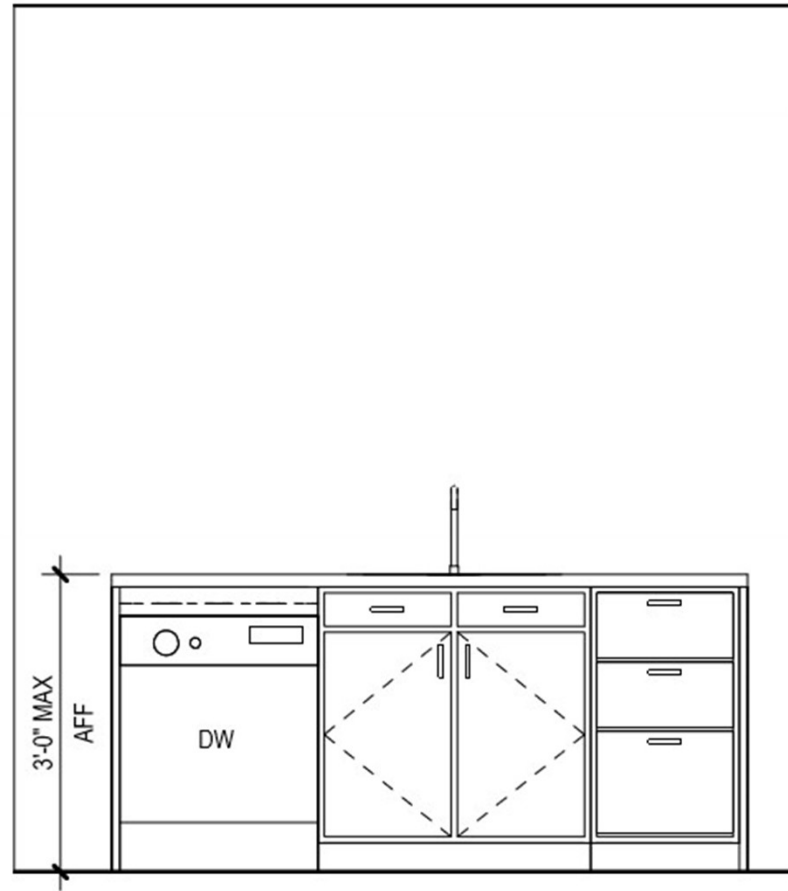



SB-33


DB-18

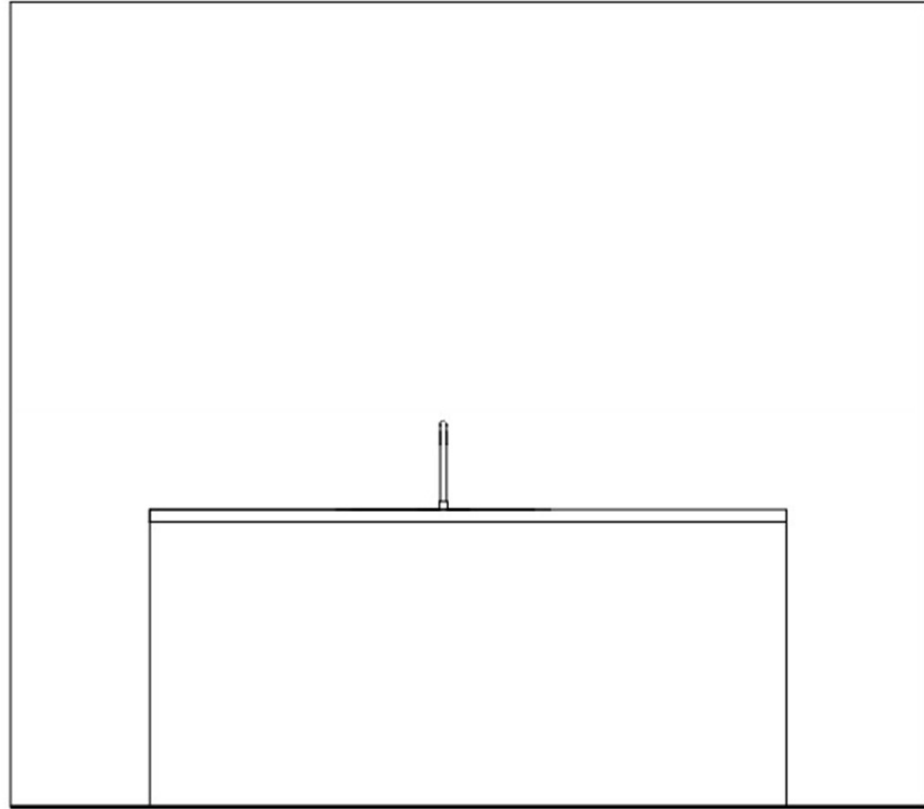


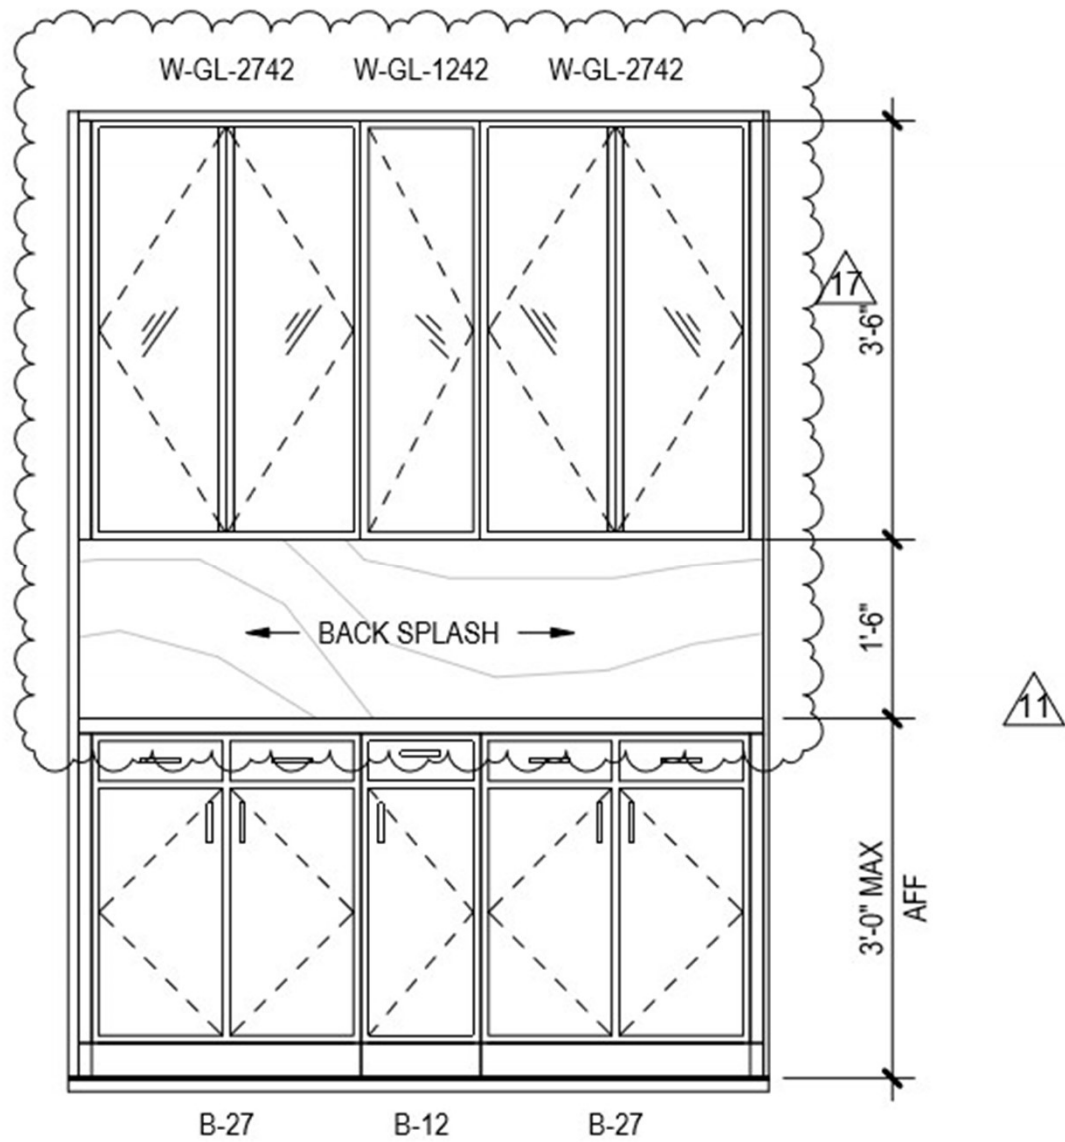


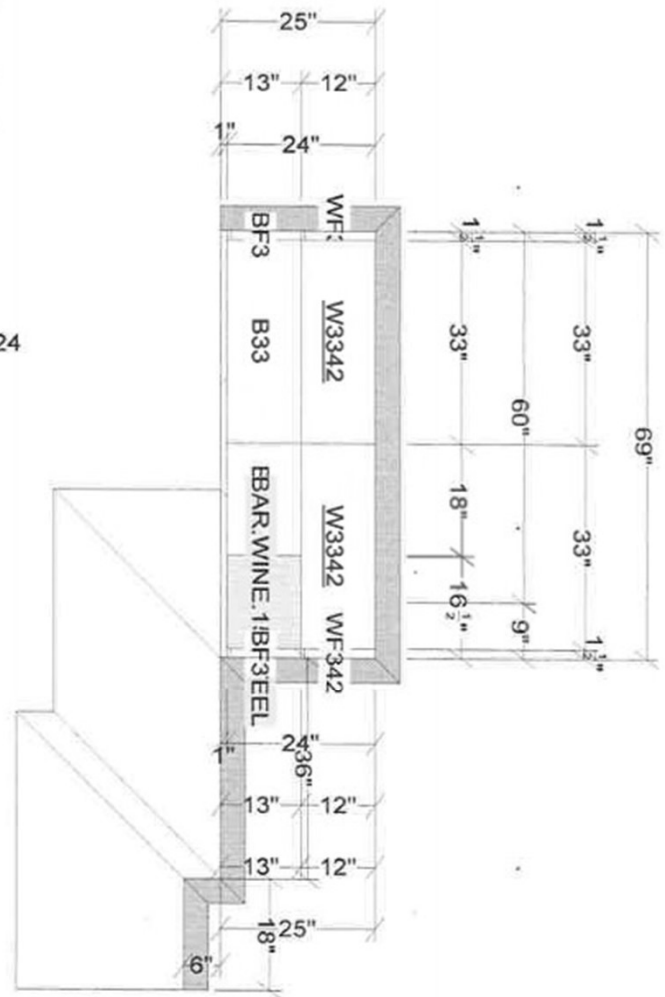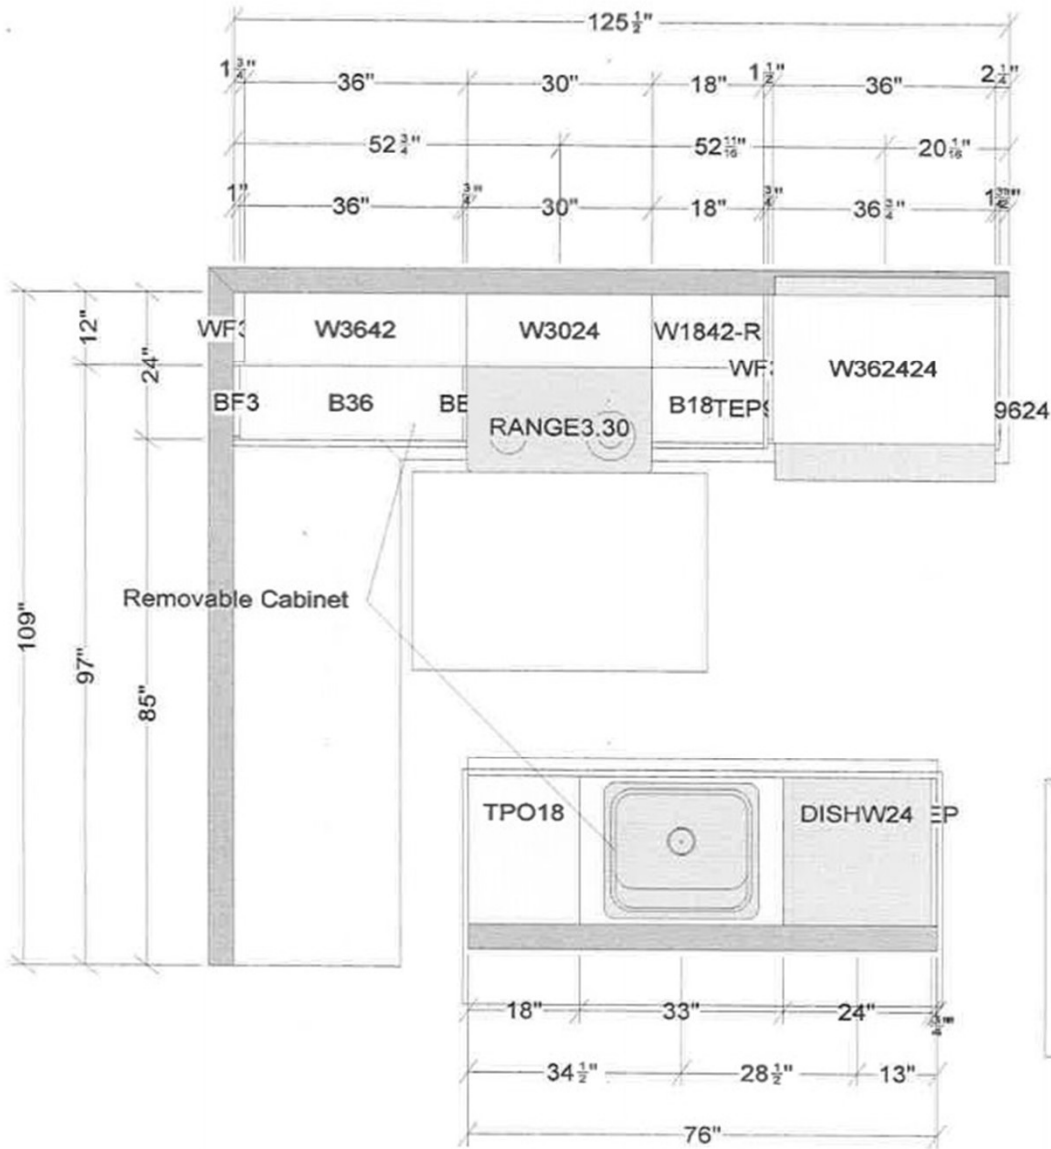


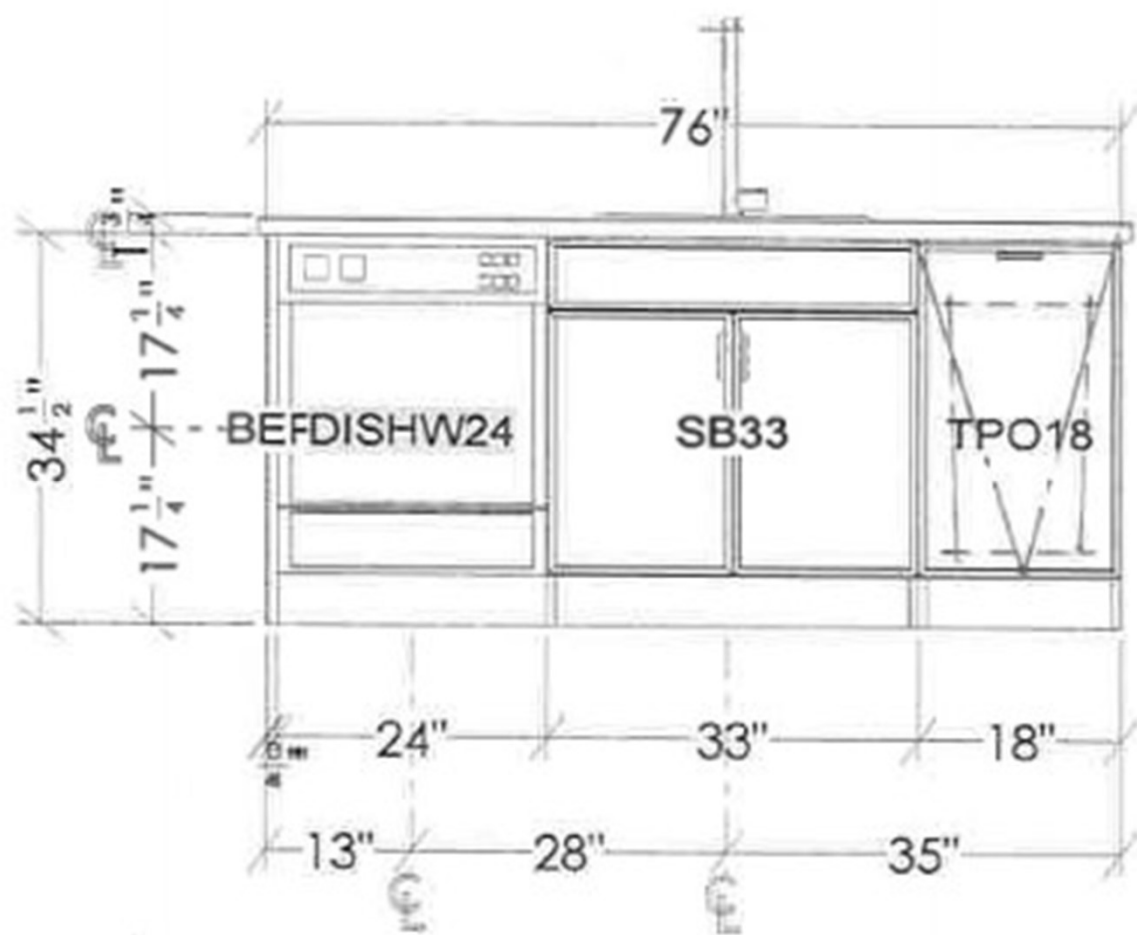

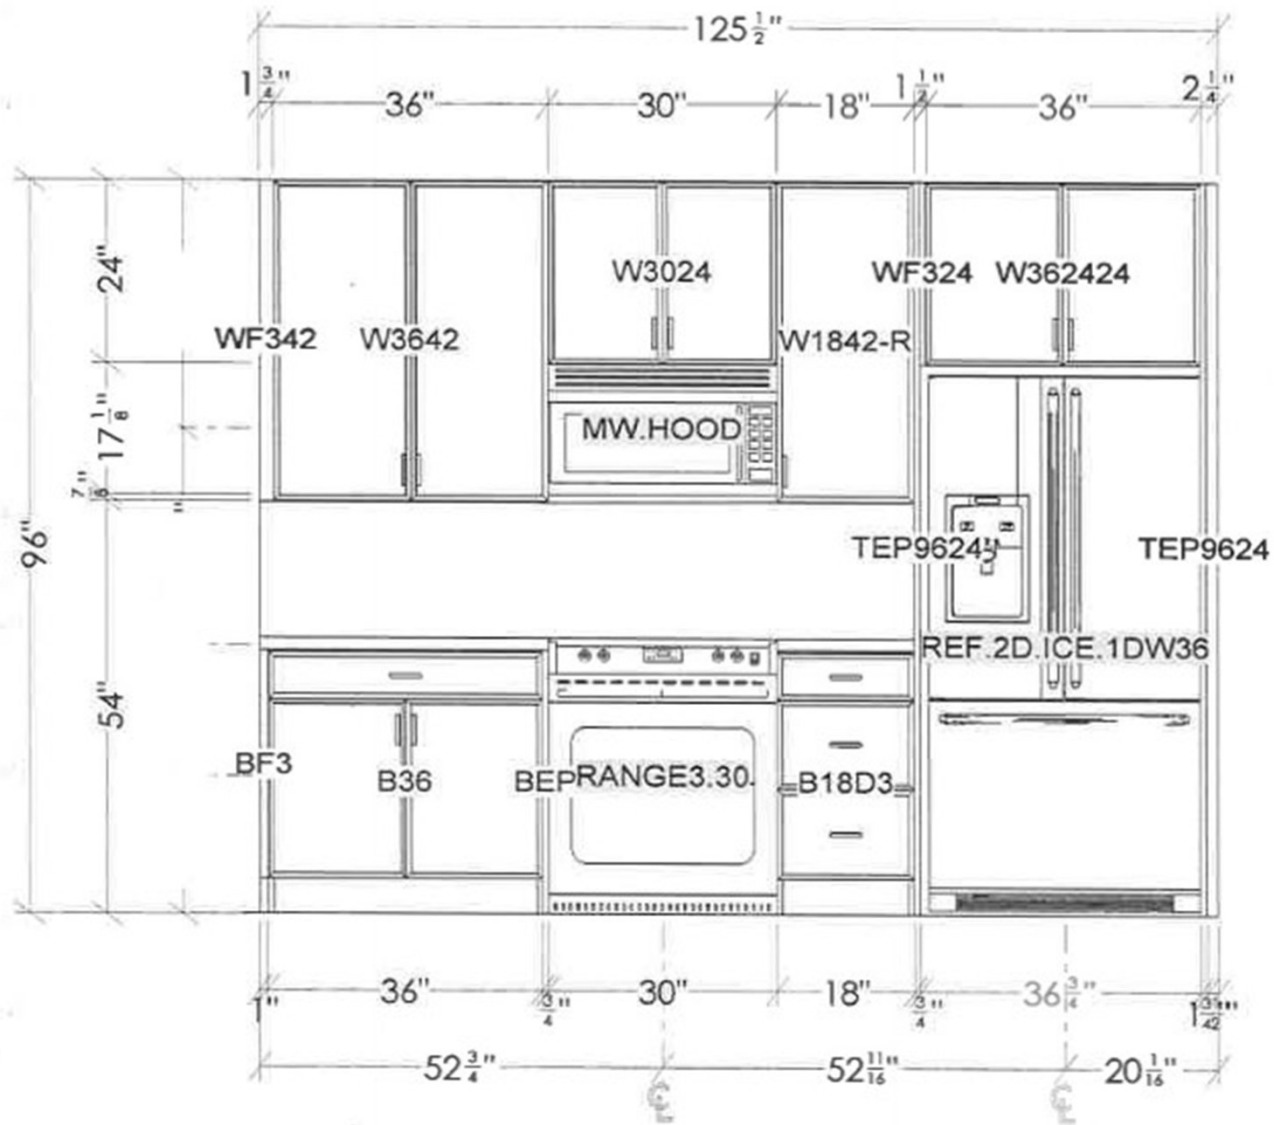

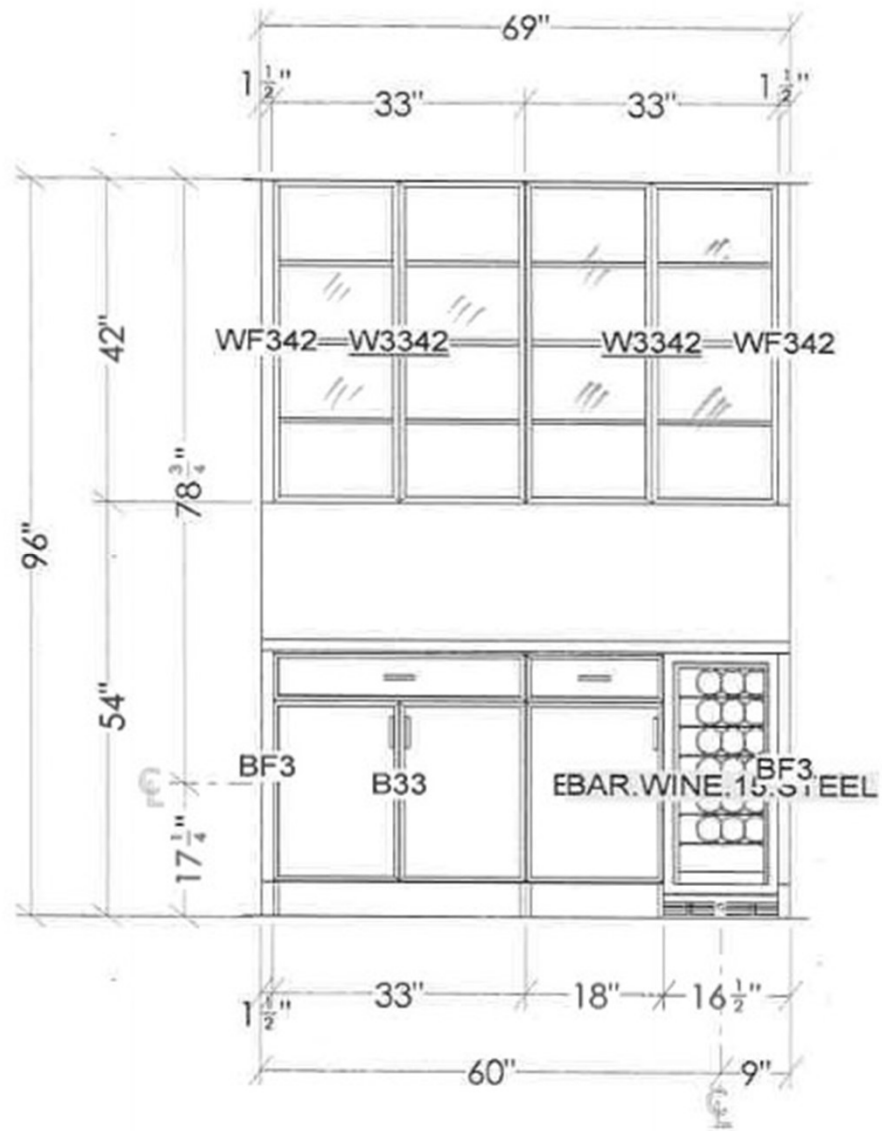

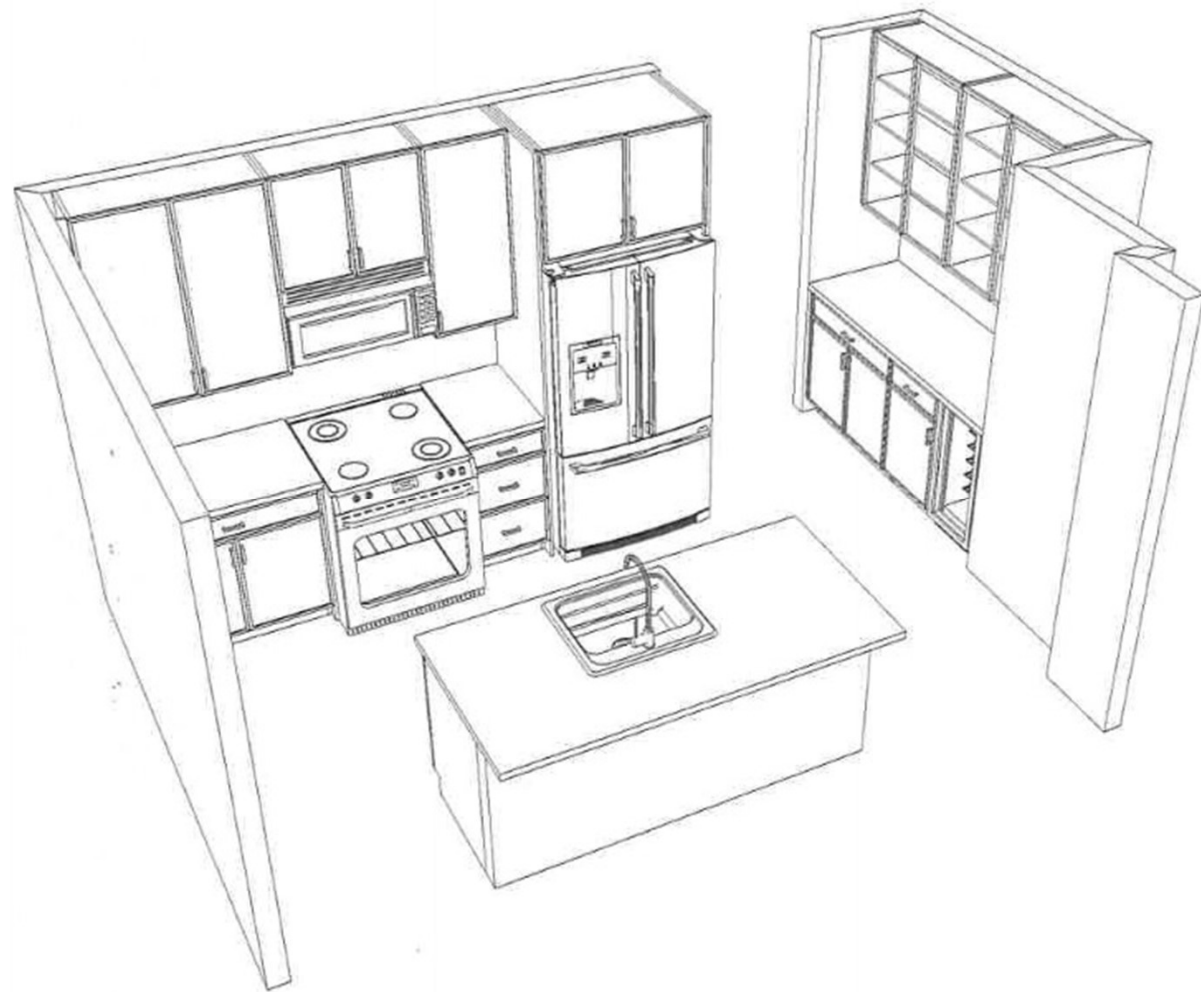

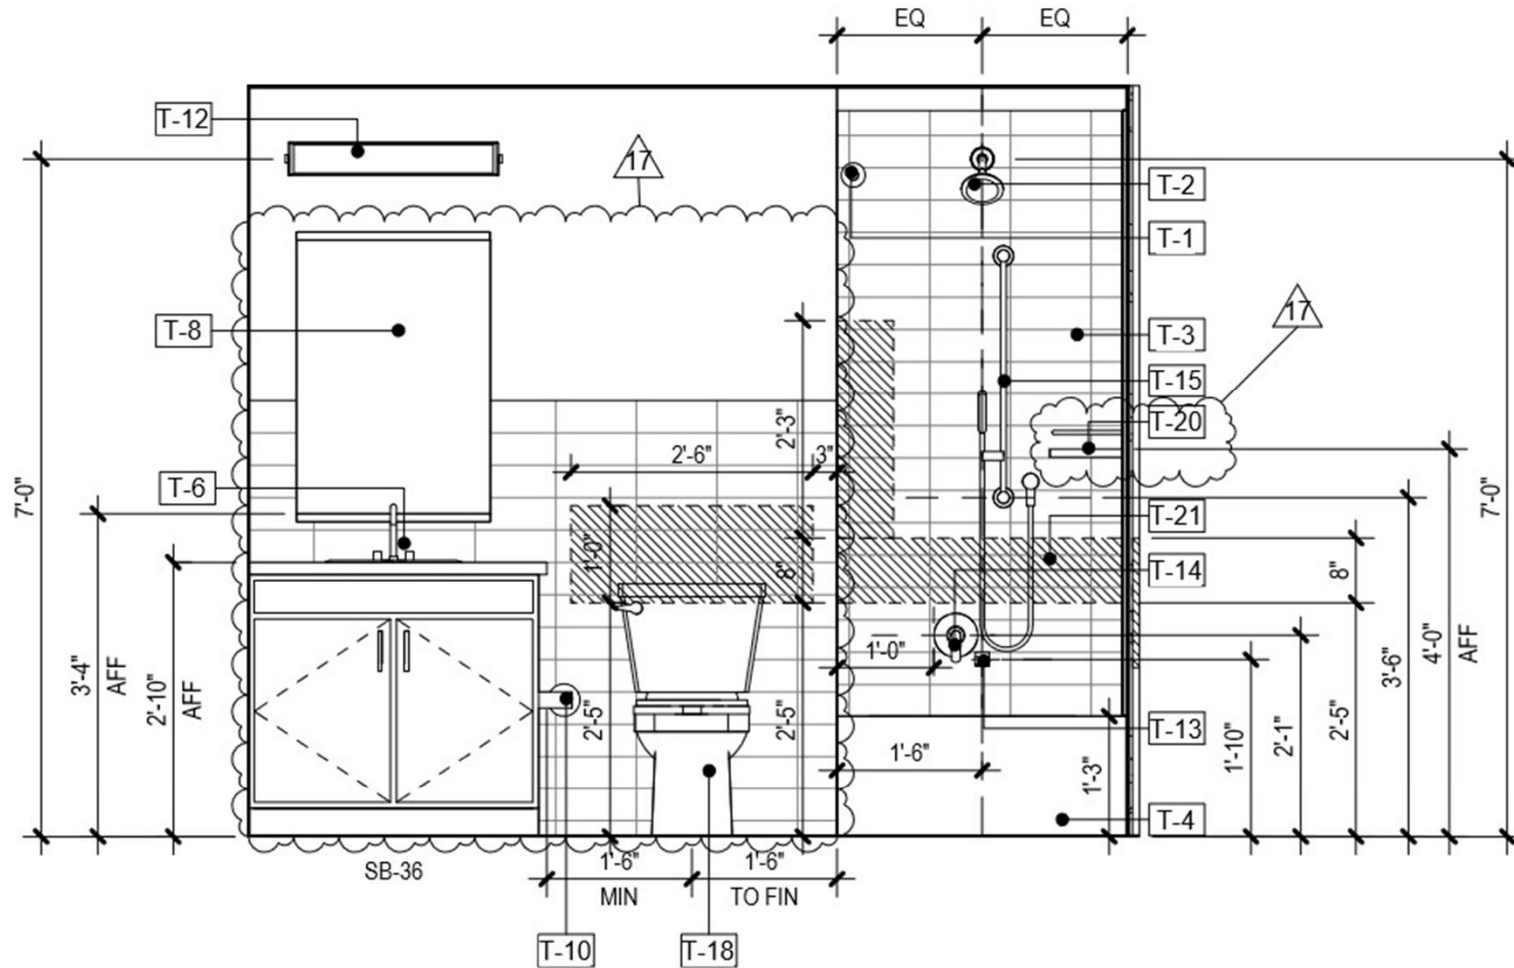


8
A-425.1

PRIMARY BATH - ELEV 1

Scale: 1/2" = 1'-0"

17

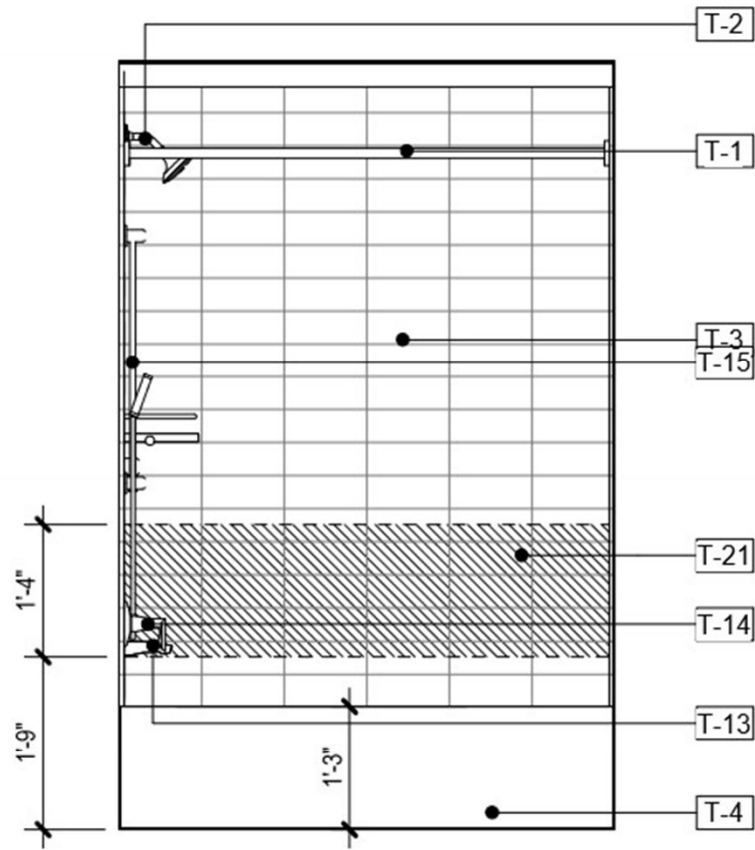


9
A-425.1


PRIMARY BATH - ELEV 2

Scale: 1/2" = 1'-0"


17

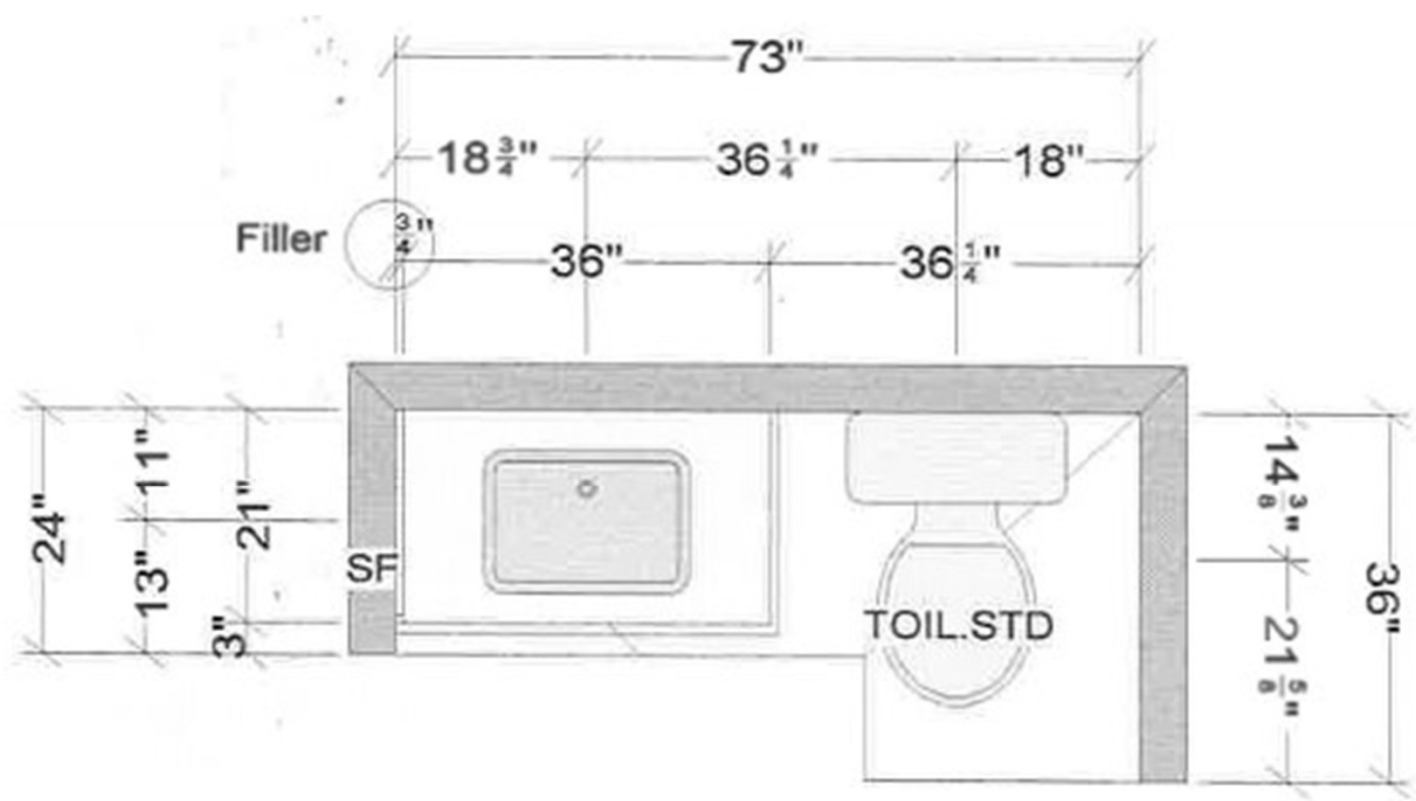


Unit C1, C1M1 Primary Bath

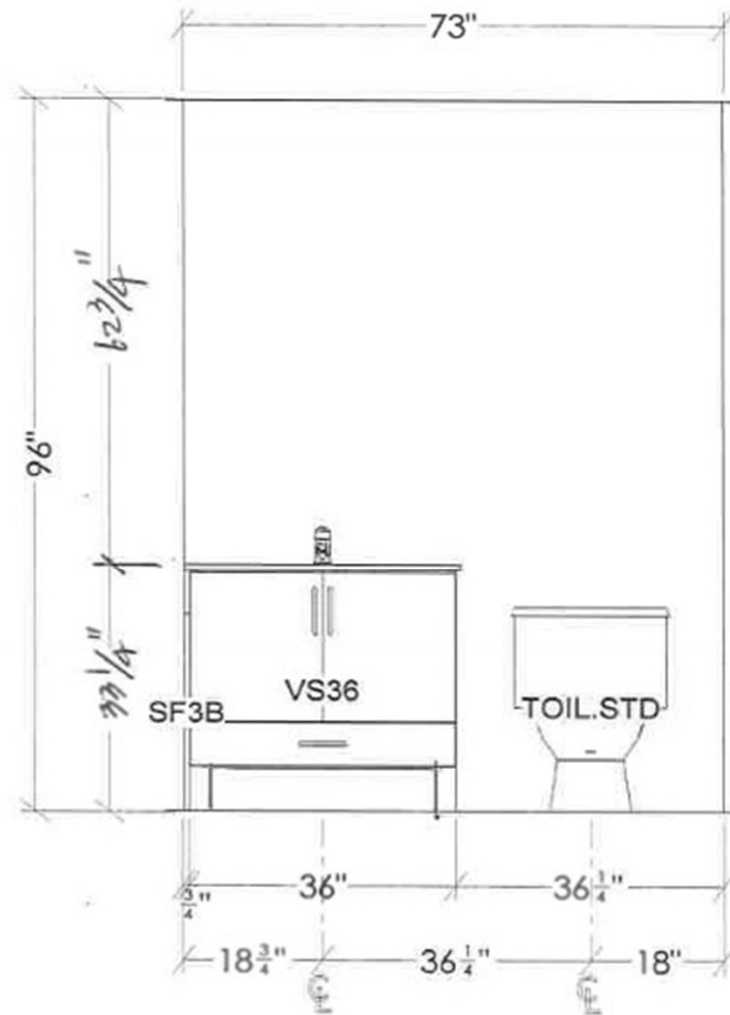

UNIT C1, C1M1 PRIMARY BATH

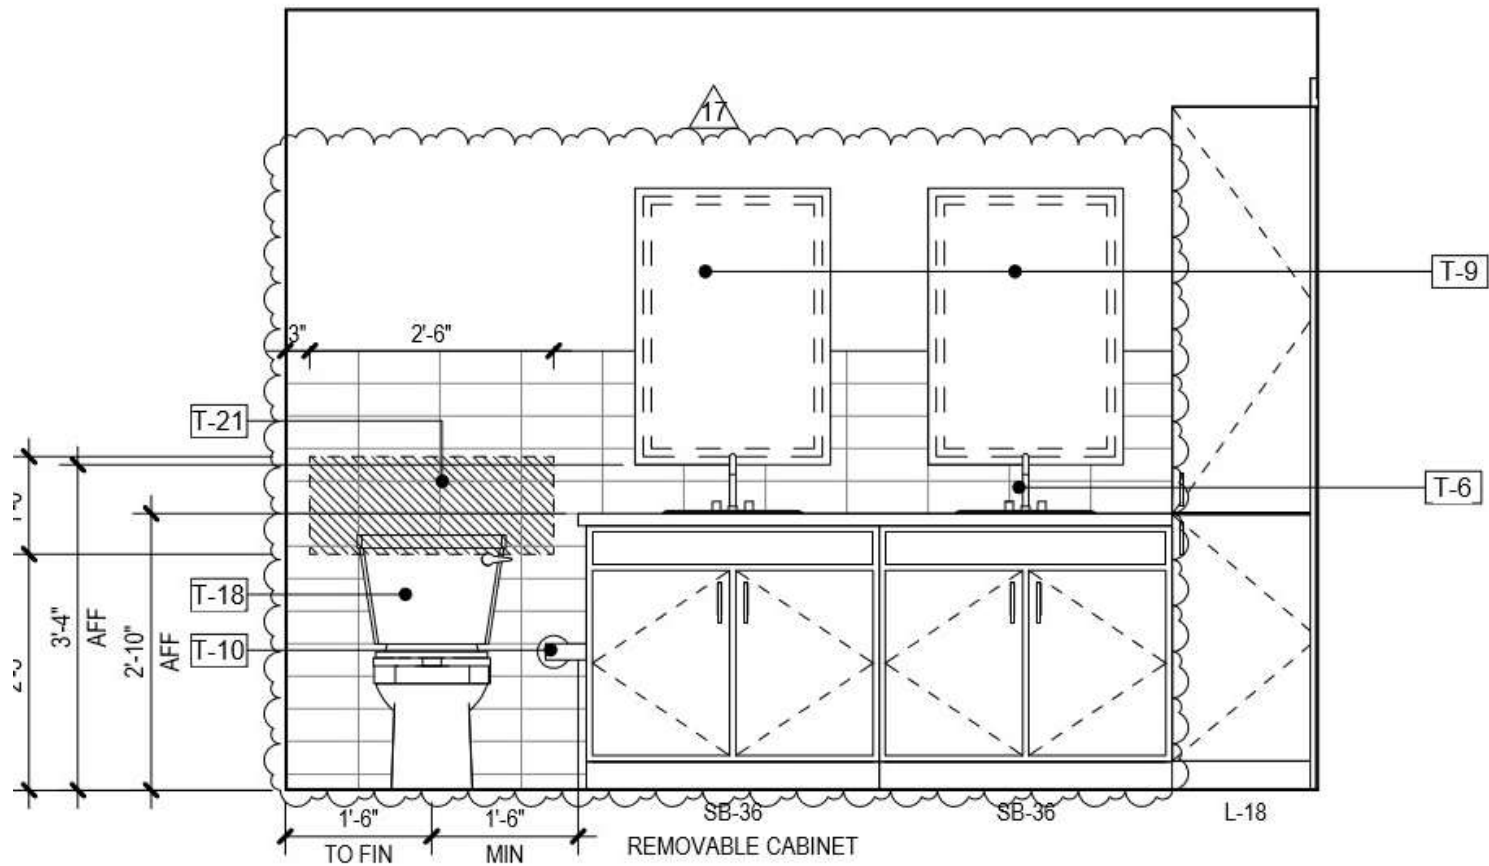


4
 A-425.1 EN SUITE BATH - ELEV 1
 Scale: 1/2" = 1'-0"
 17

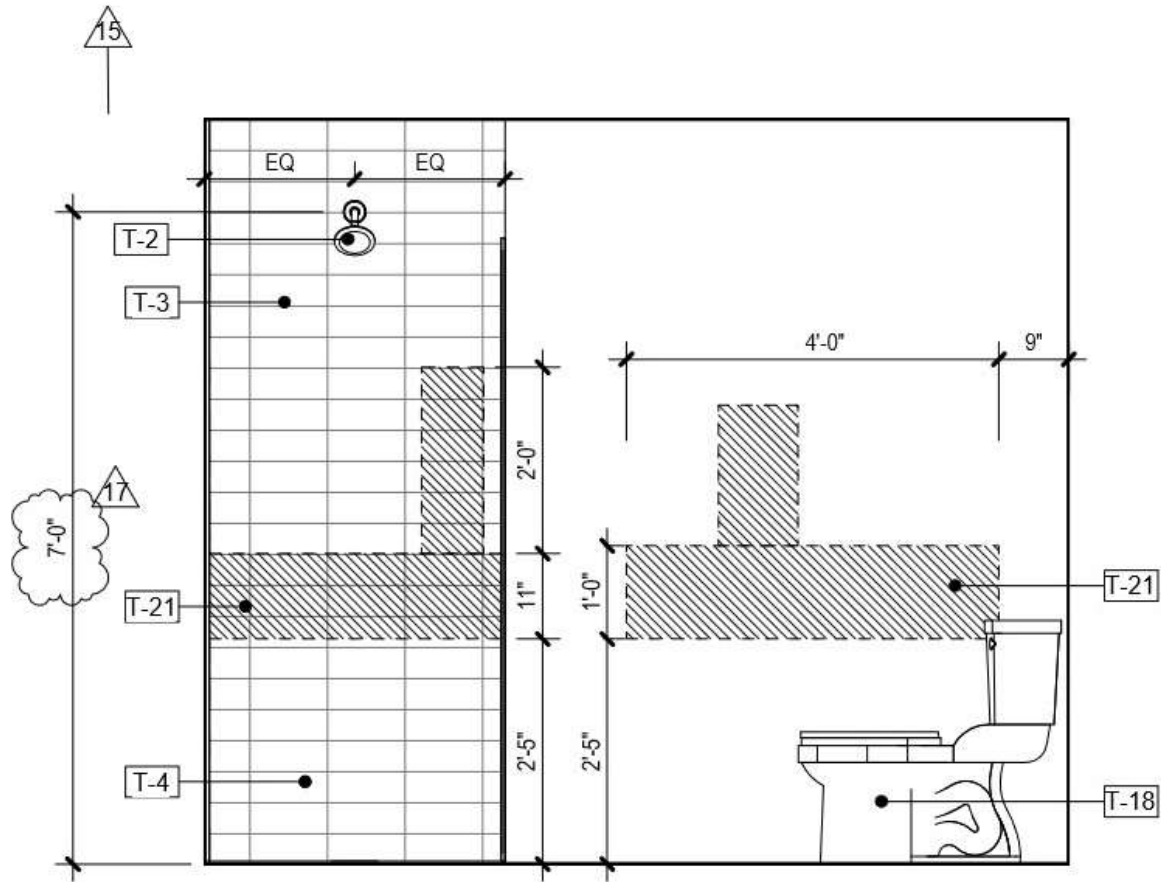

5
A-425.1

EN SUITE BATH - ELEV 2

Scale: 1/2" = 1'-0"

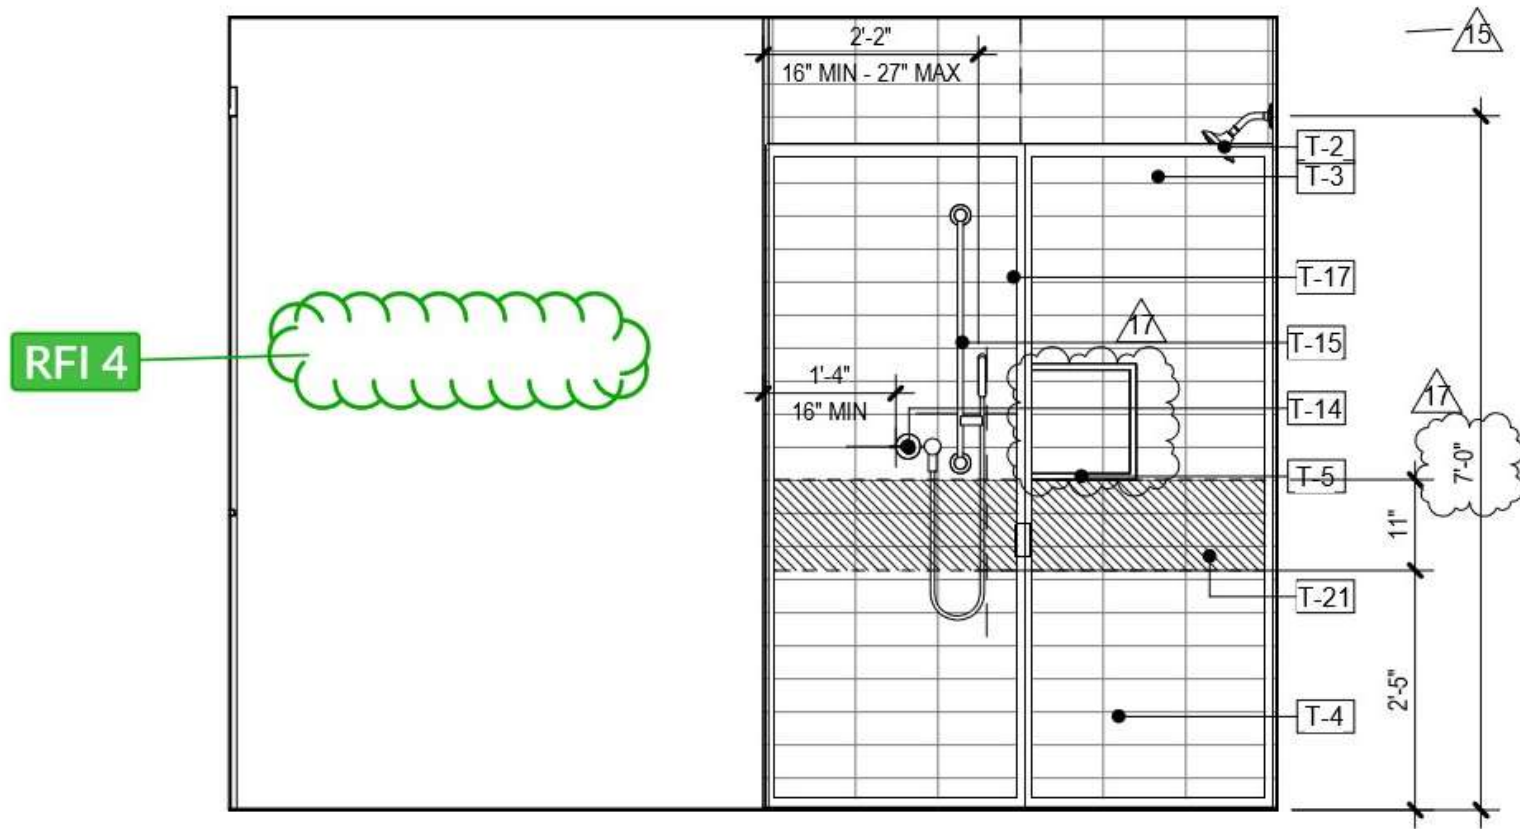


6
A-425.1

EN SUITE BATH - ELEV 3


Scale: 1/2" = 1'-0"

17

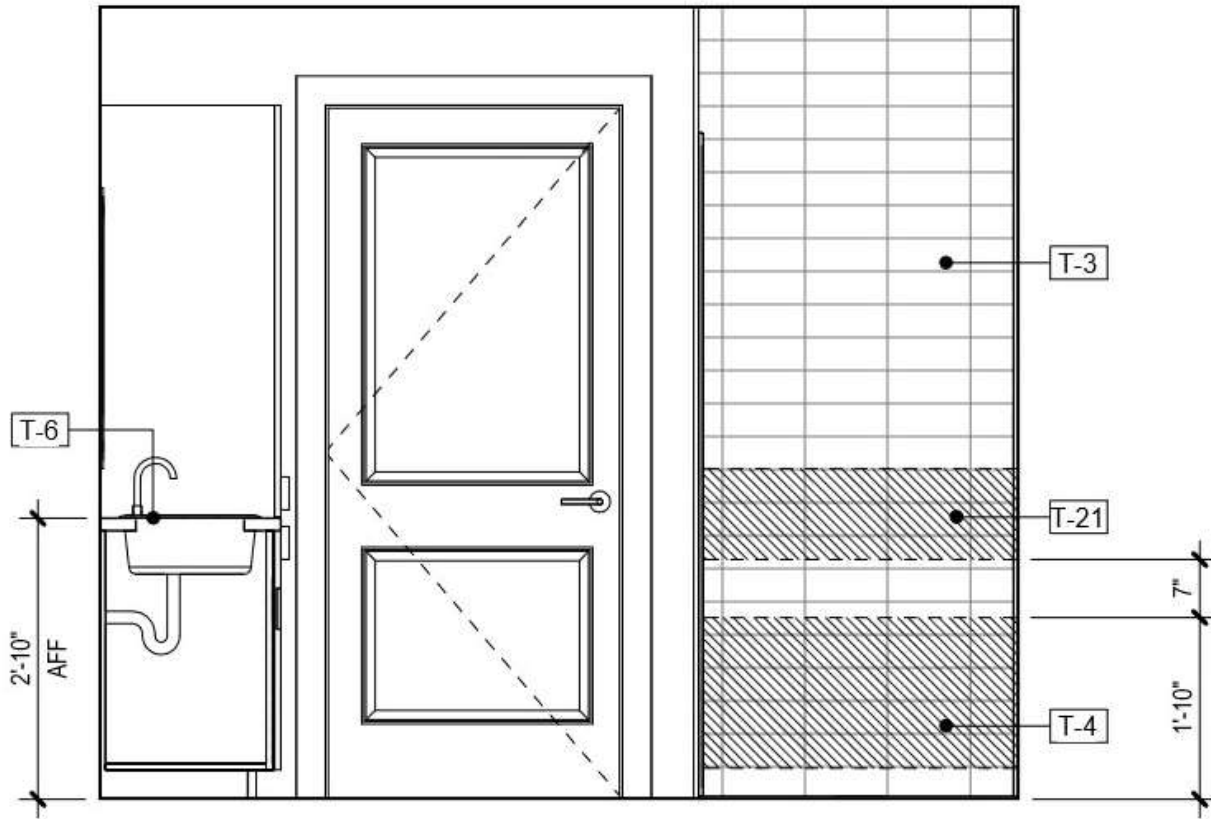


7
EN SUITE BATH - ELEV 4
17

A-425.1
 Scale: 1/2" = 1'-0"

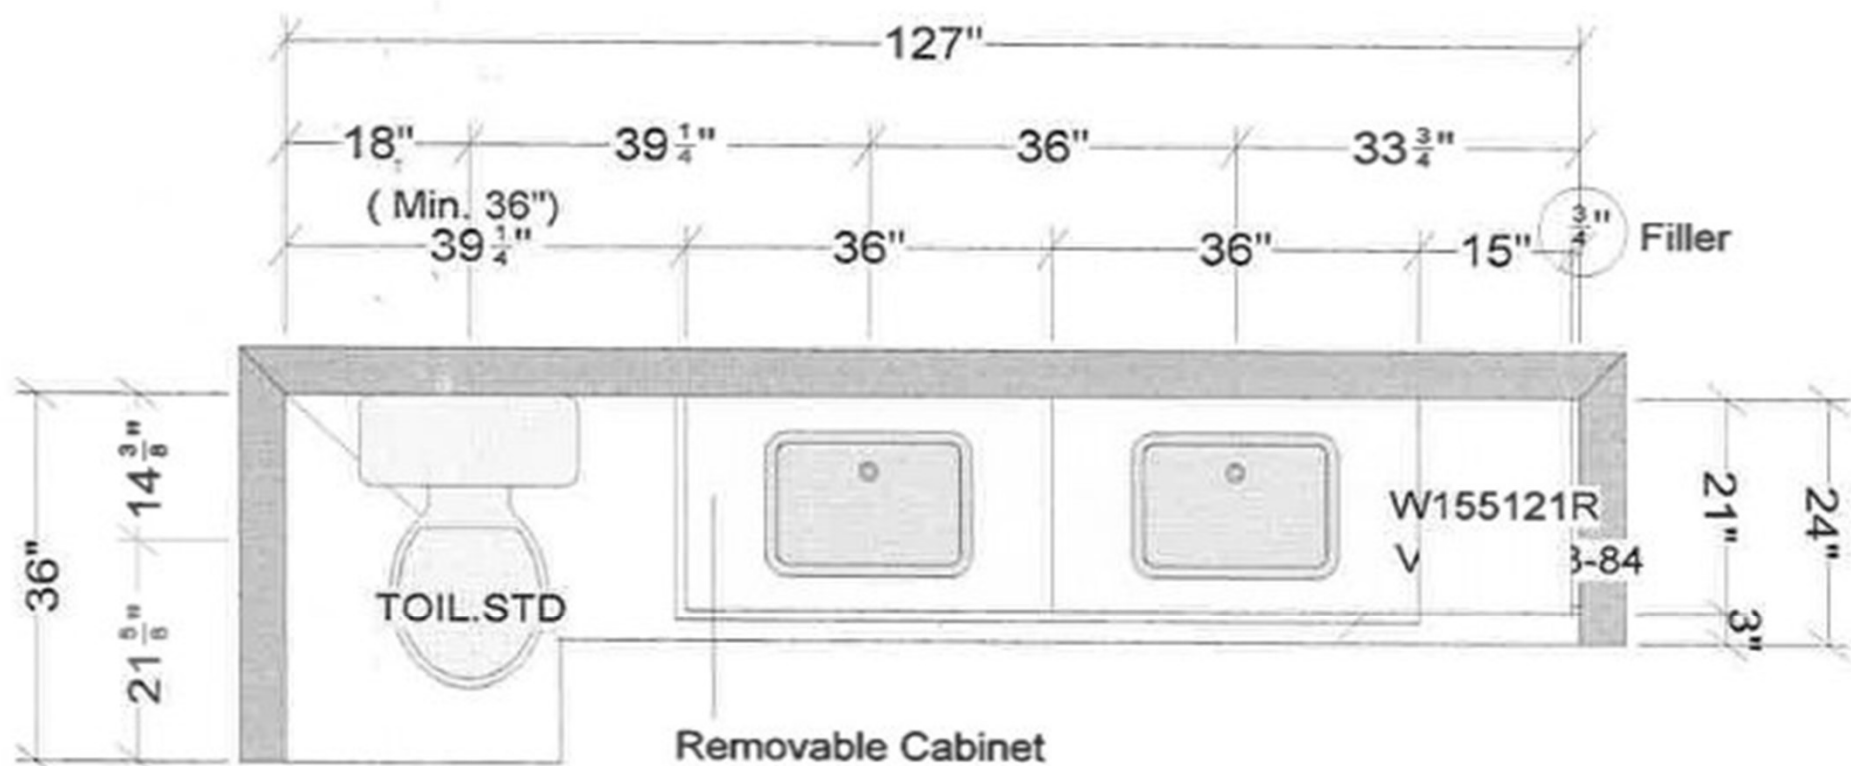


Unit C1, C1M1 EN Suite Bath

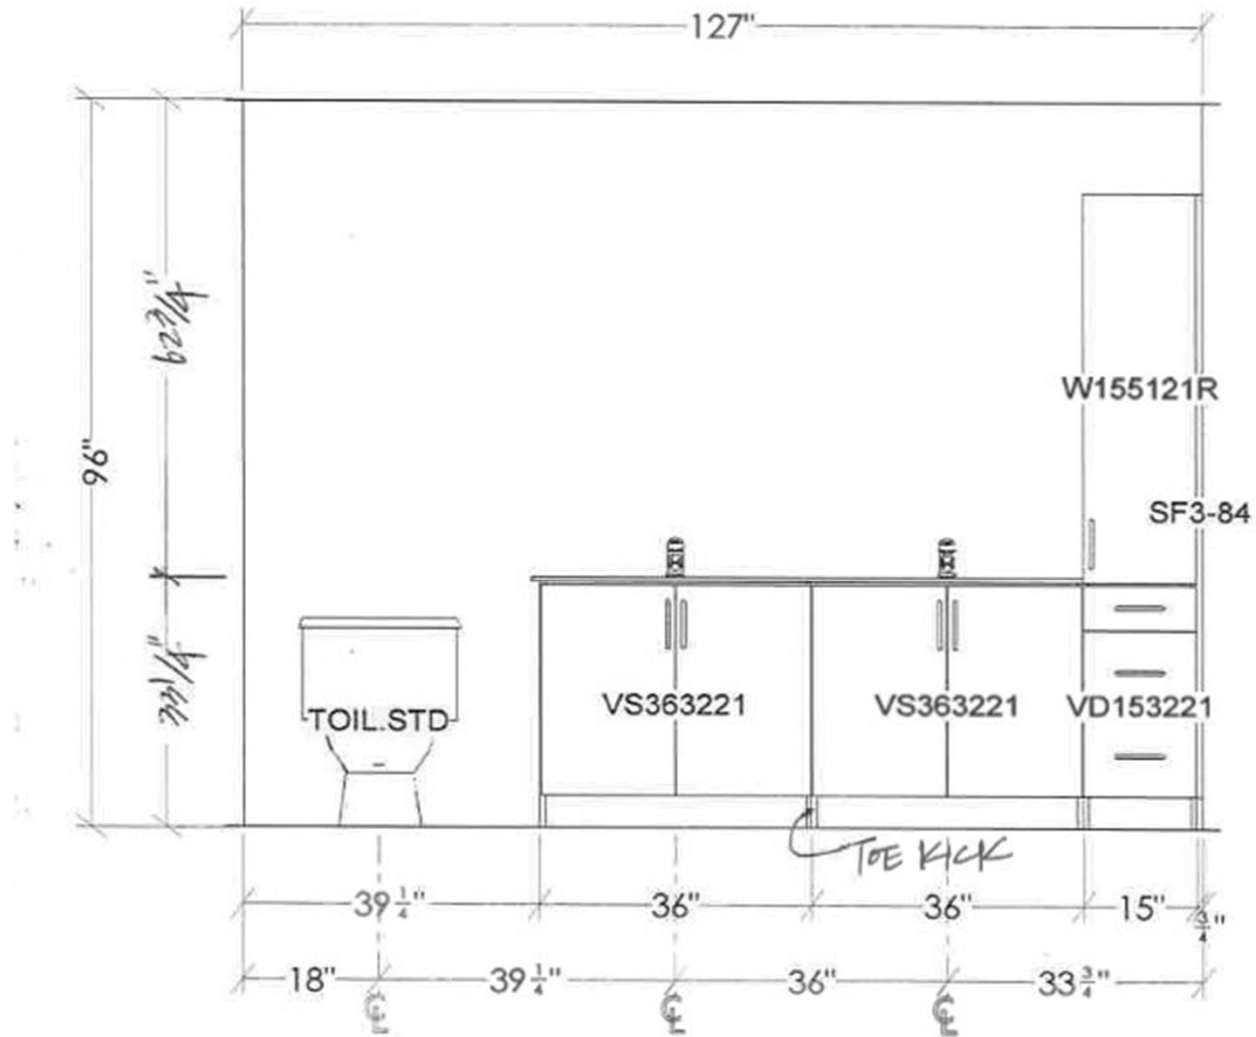


UNIT C1, C1M1 EN SUITE BATH

EN SUITE BATH

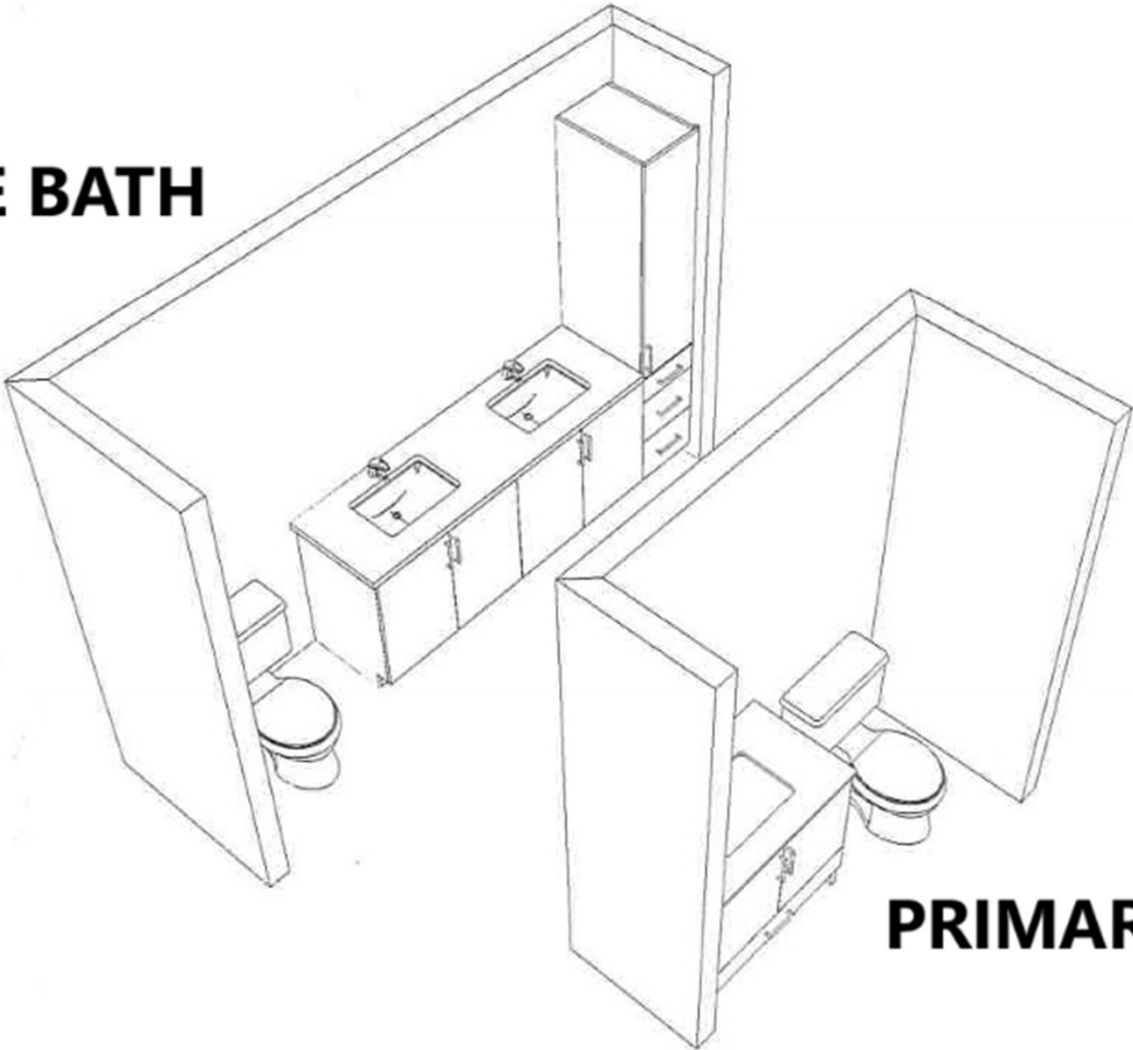

PRIMARY BATH

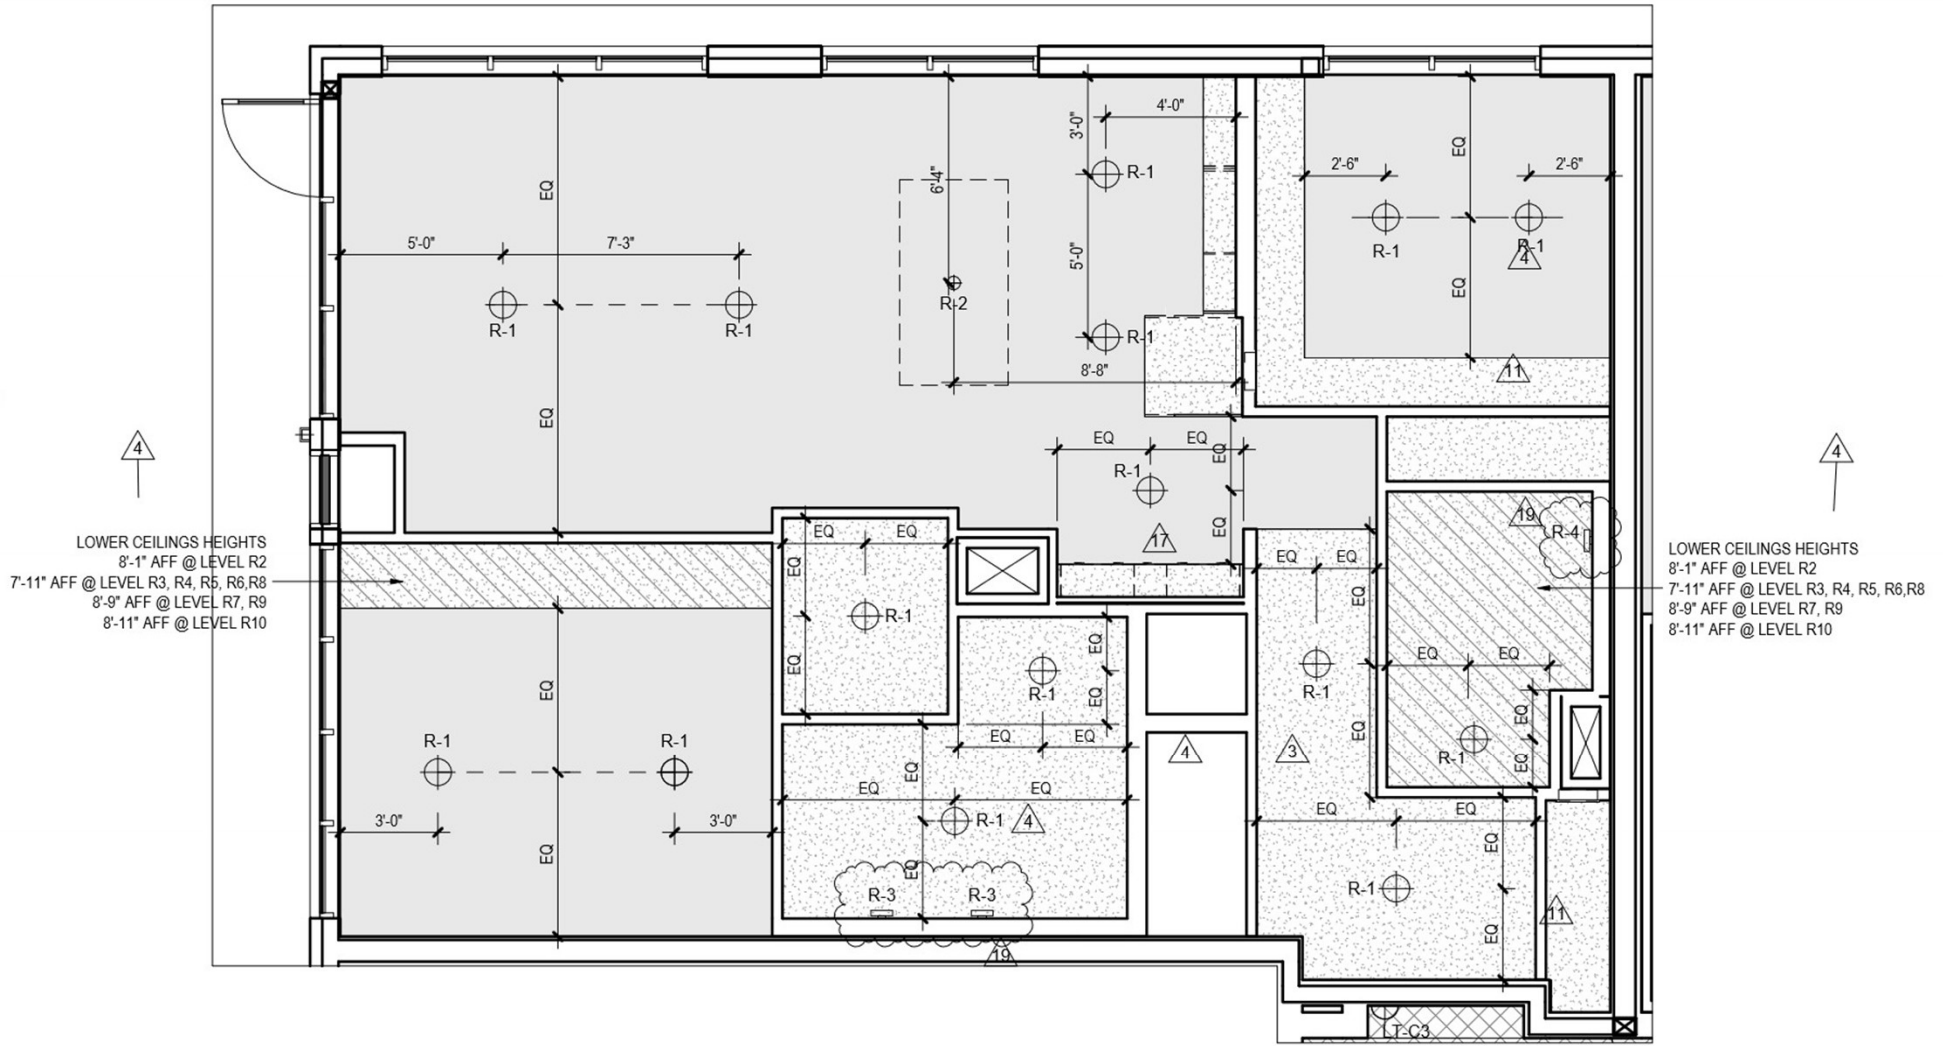

3 UNIT C1M1 RCP
 A-426 Scale: 1/4" = 1'-0"