


C3




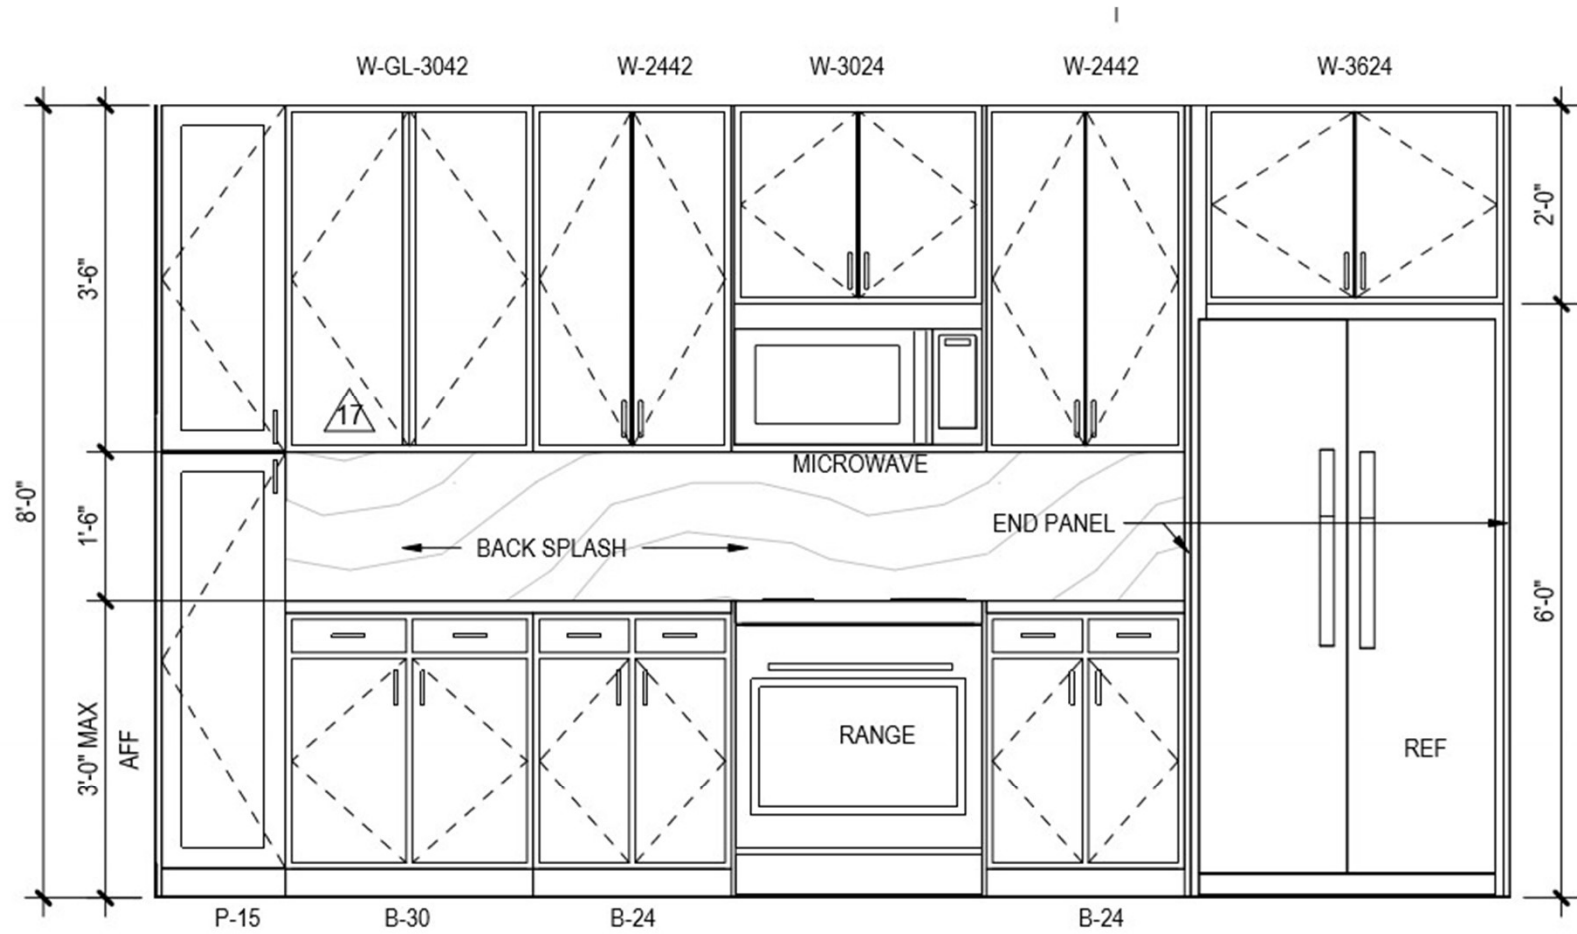

3  
A-428

# UNIT C3 - KITCHEN - ELEV 1


Scale: 1/2" = 1'-0"

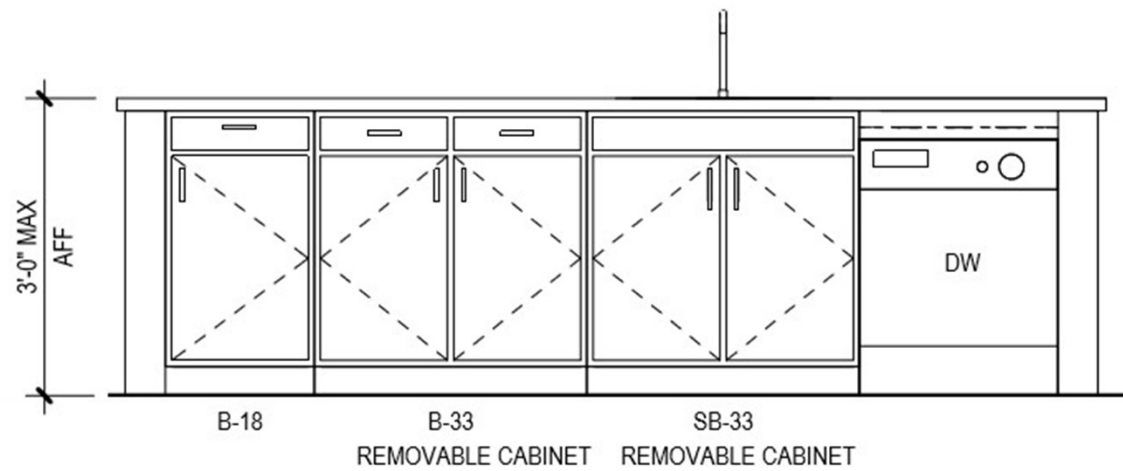

4  
A-428

## UNIT C3 - KITCHEN - ELEV 2

Scale: 1/2" = 1'-0"

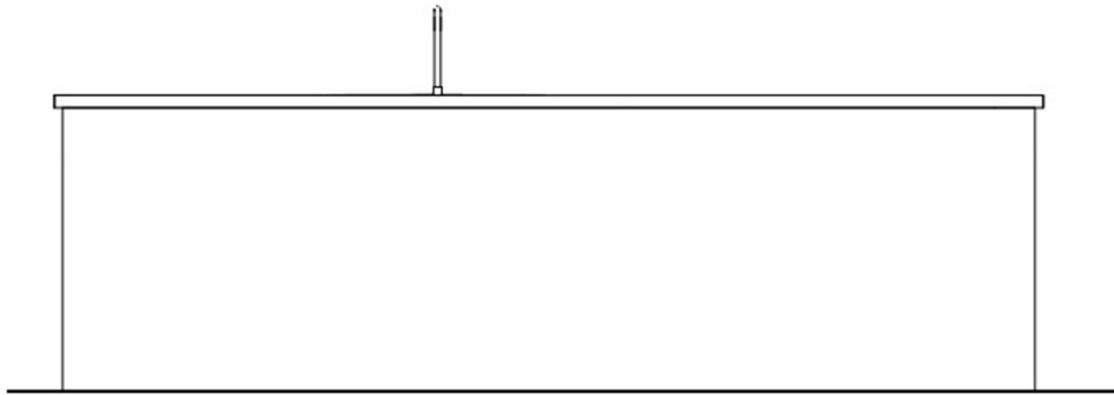



5  
A-428

## UNIT C3 - KITCHEN - ELEV 3


Scale: 1/2" = 1'-0"




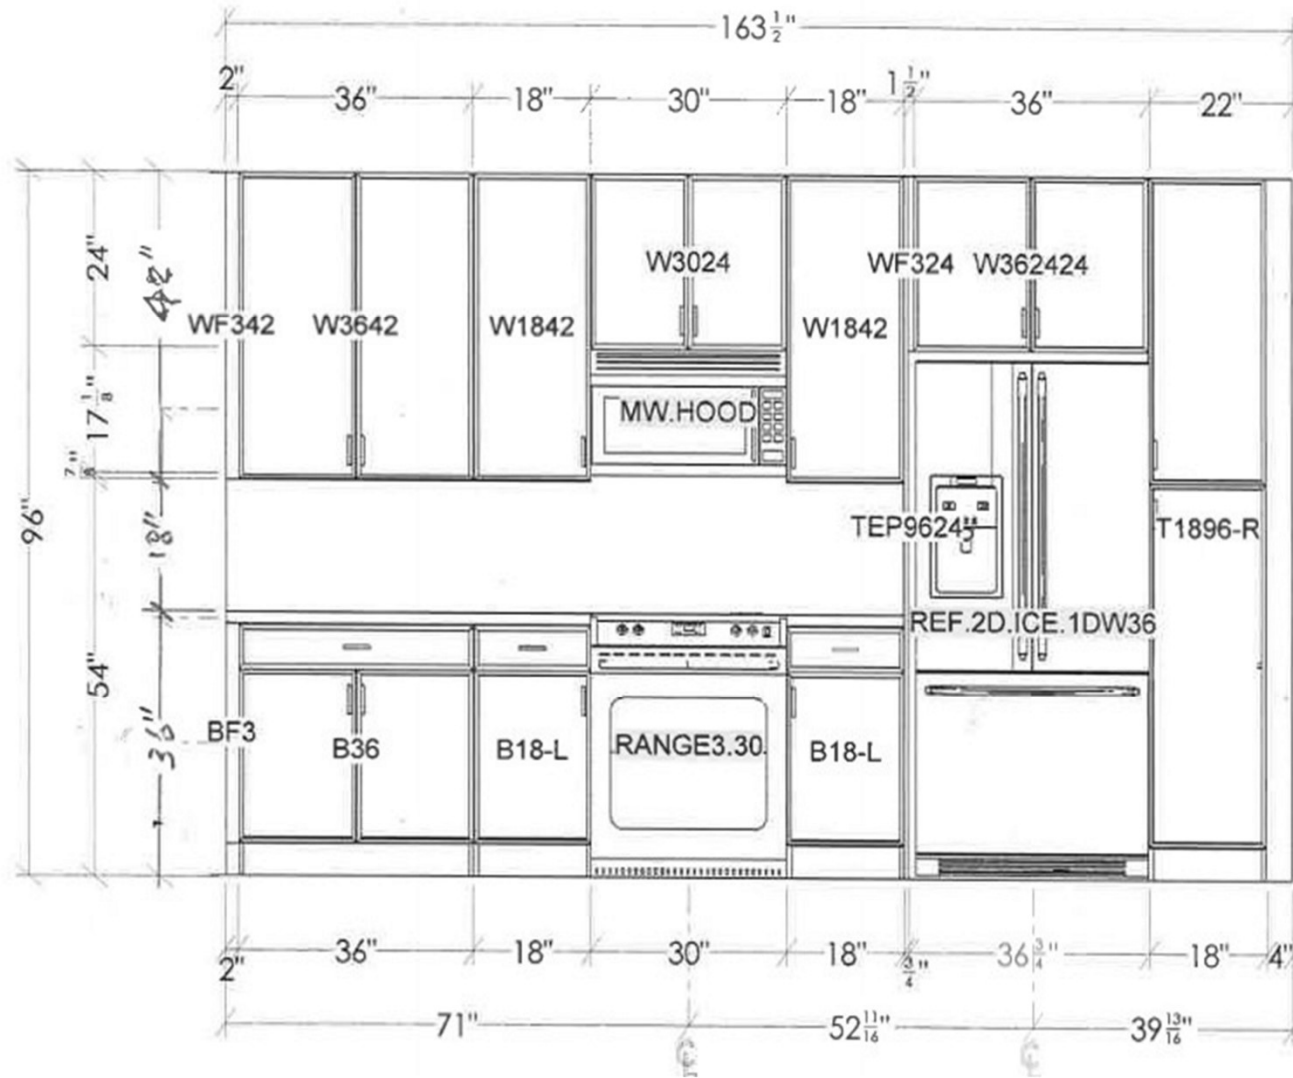

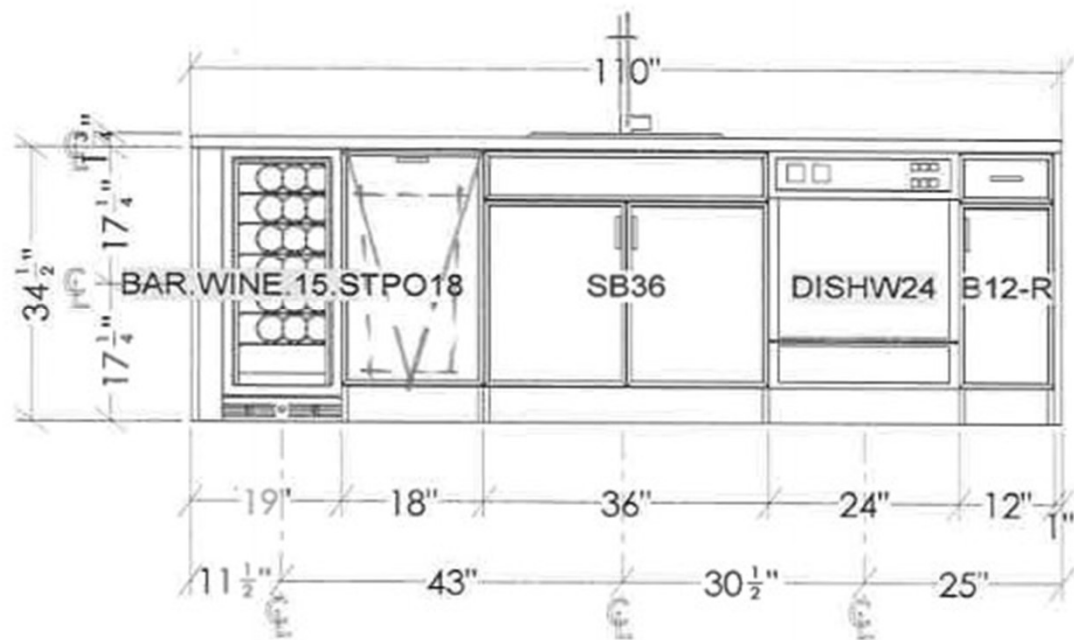



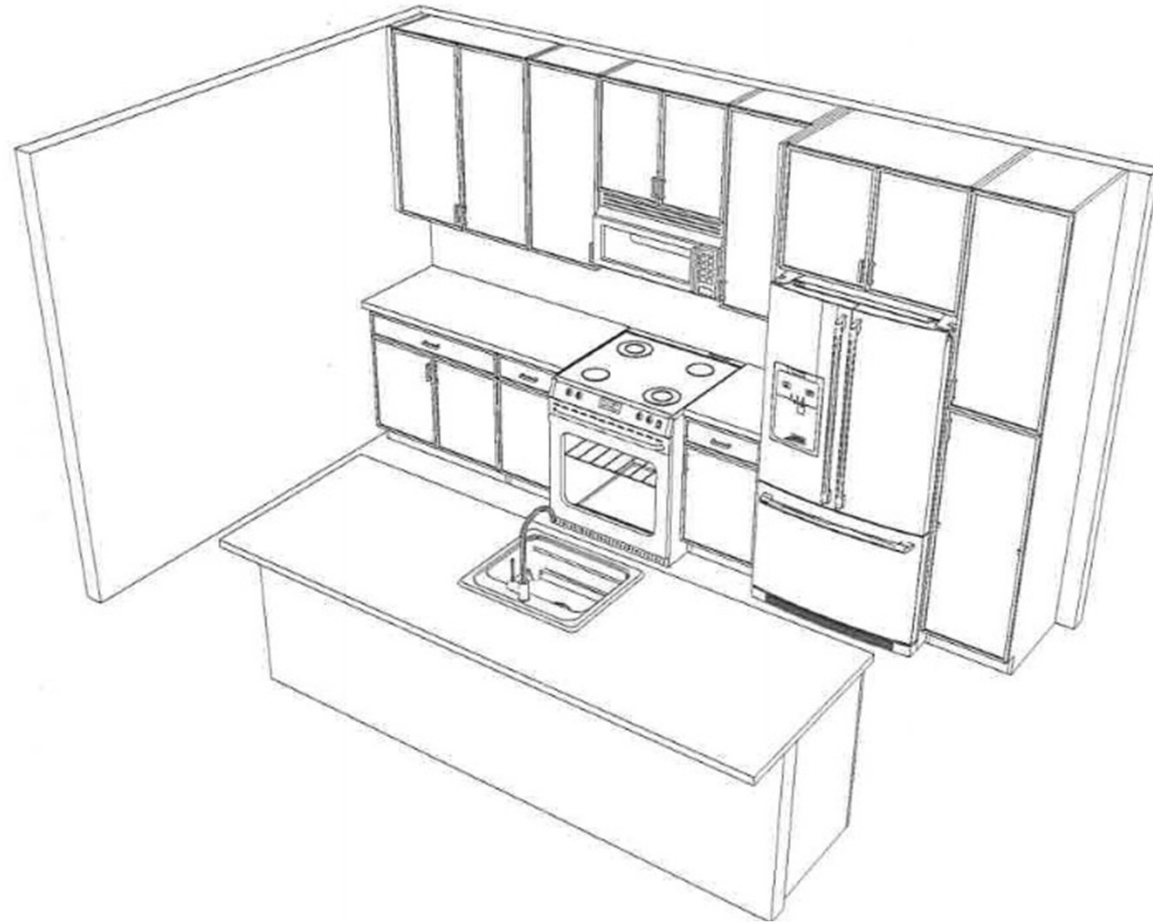

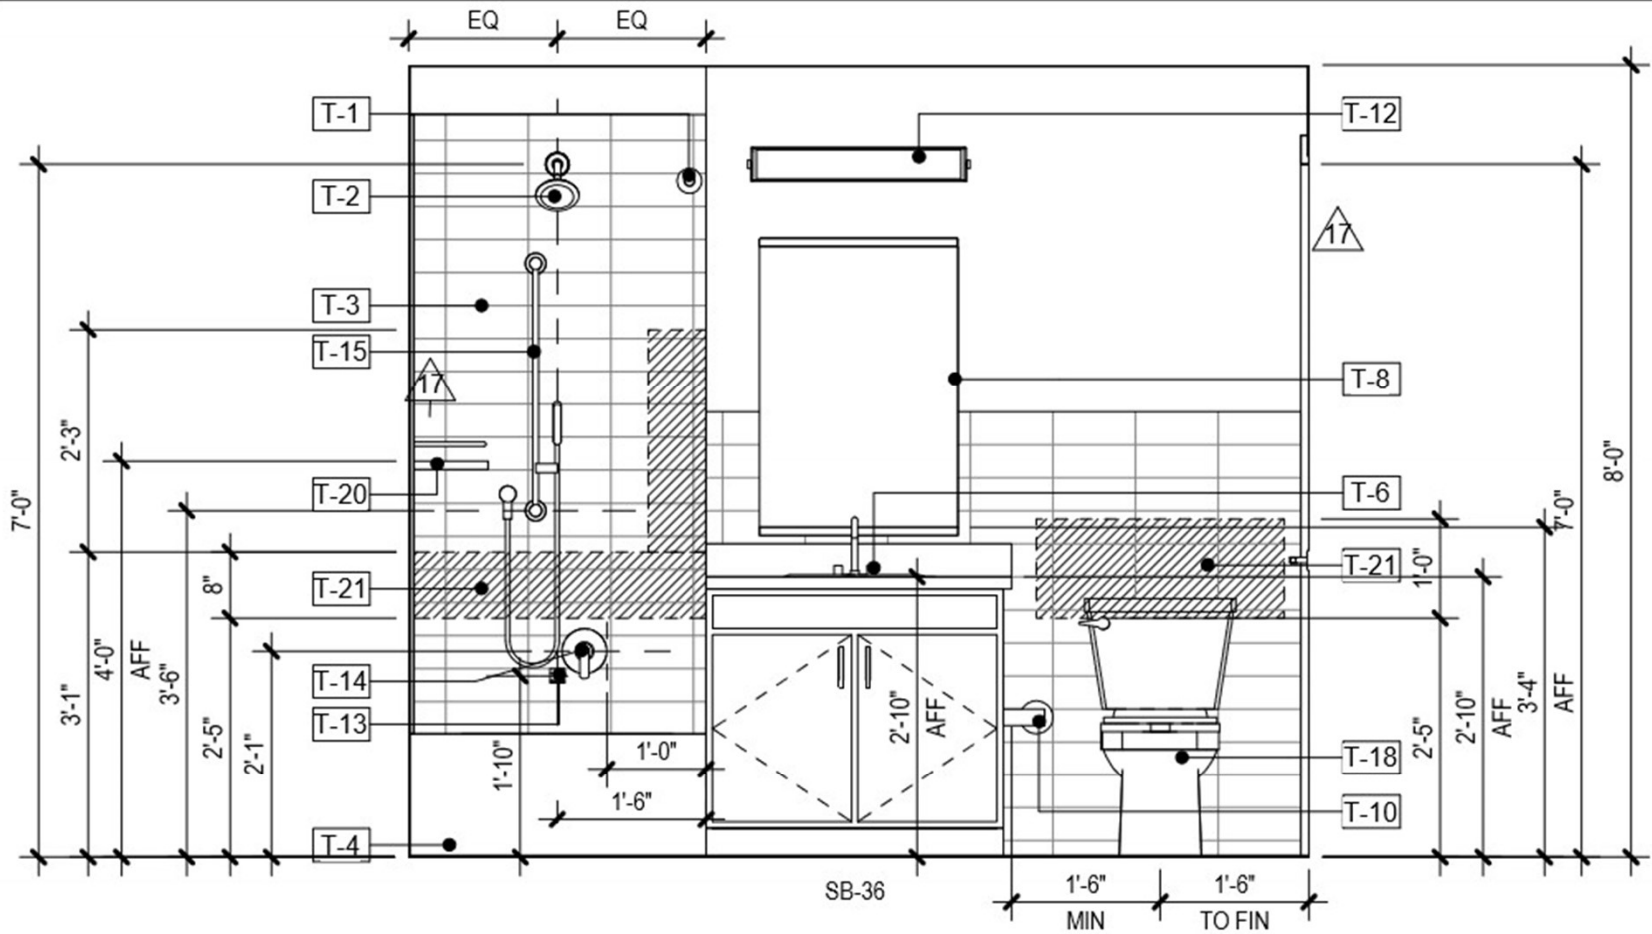


6  
A-428

# UNIT C3 - PRIMARY BATH - ELEV 1



Scale: 1/2" = 1'-0"

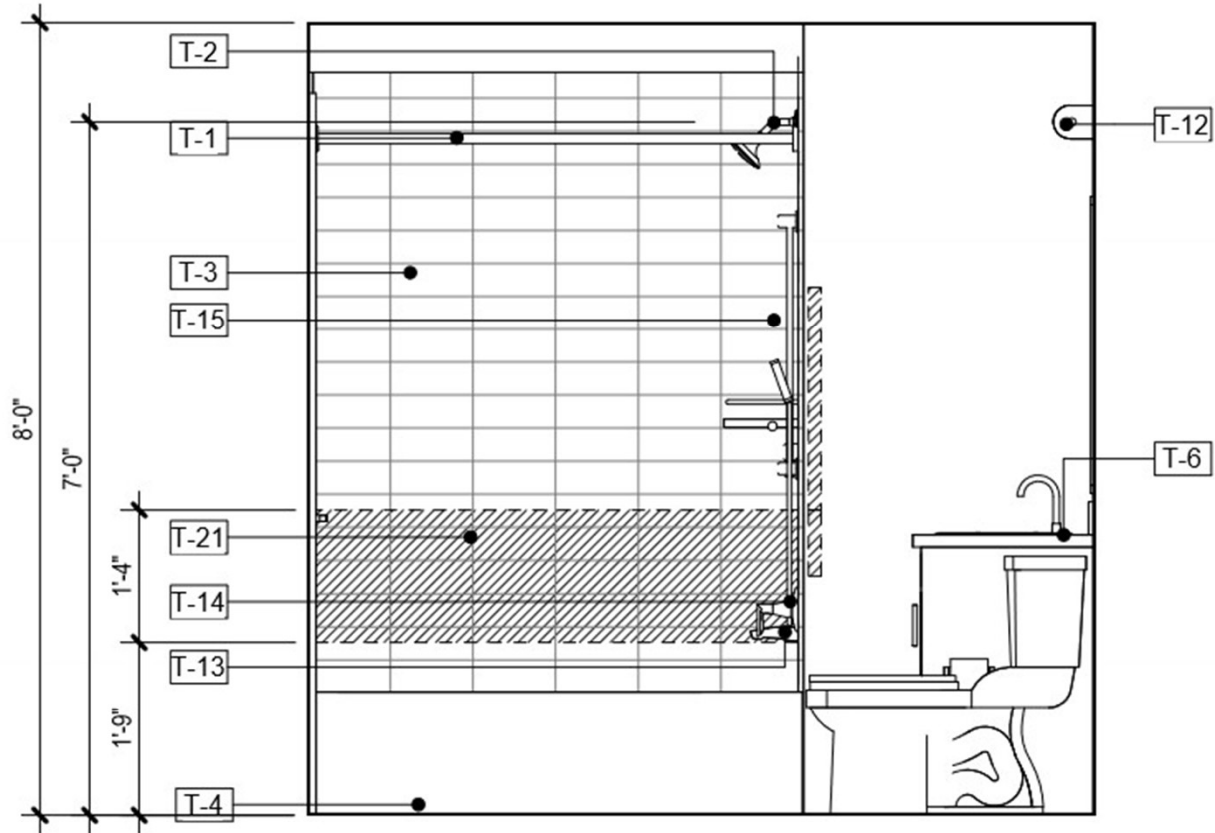


7  
A-428


UNIT C3 - PRIMARY BATH - ELEV 2

Scale: 1/2" = 1'-0"


17

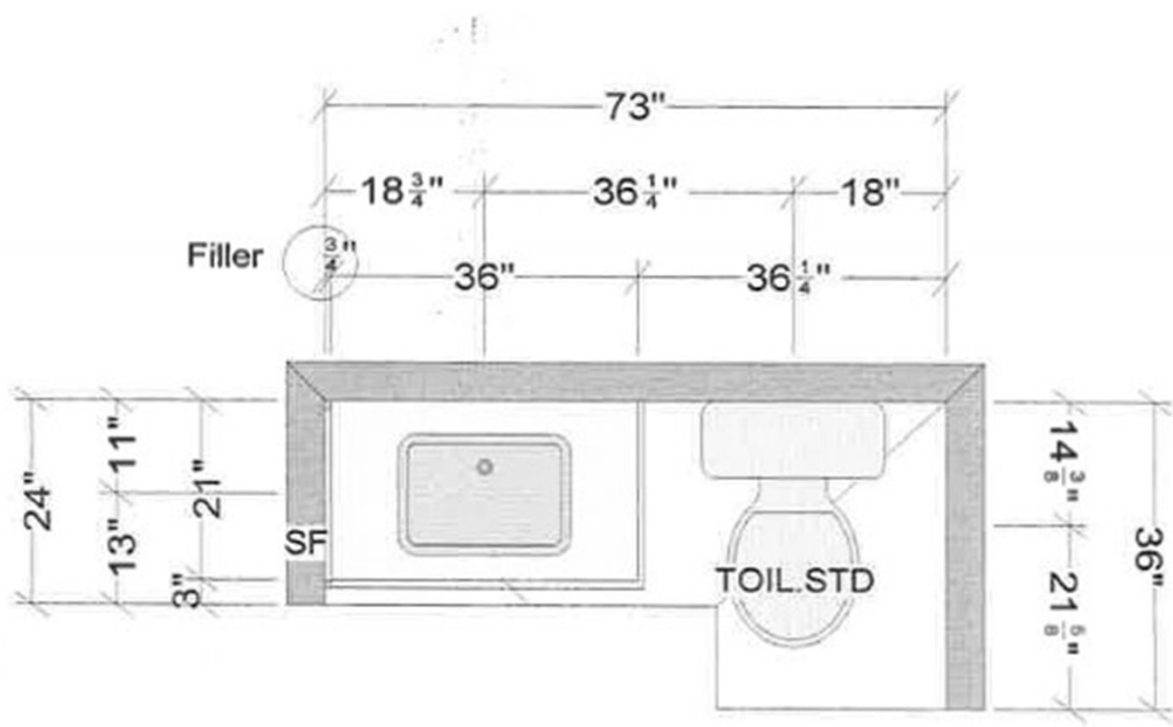

**Unit C3 Primary Bath**

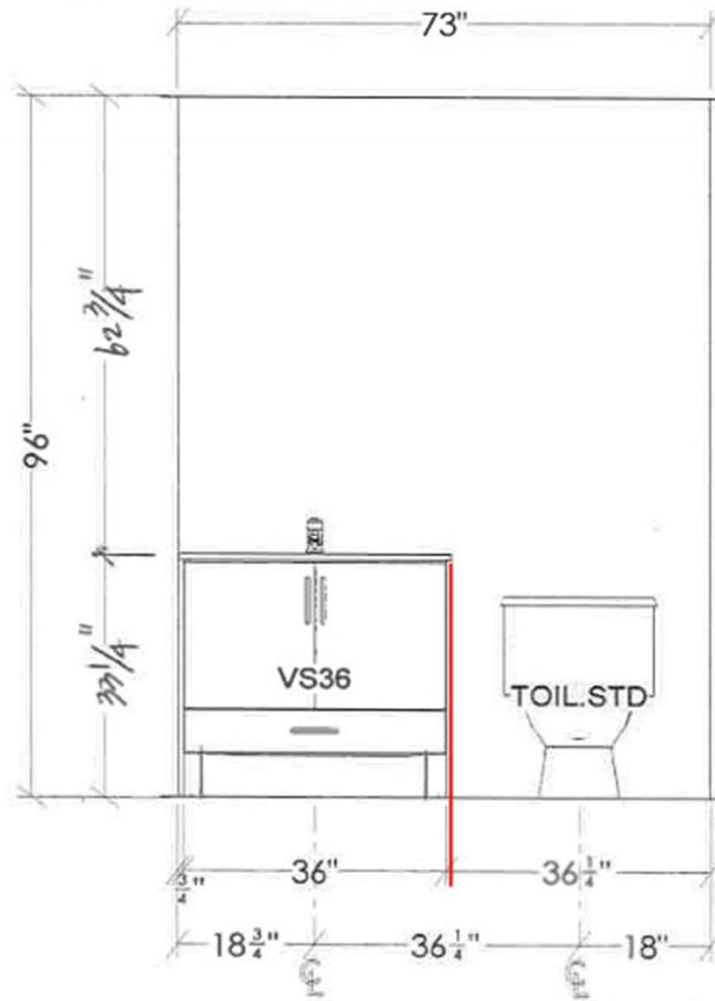

UNIT C3 PRIMARY BATH

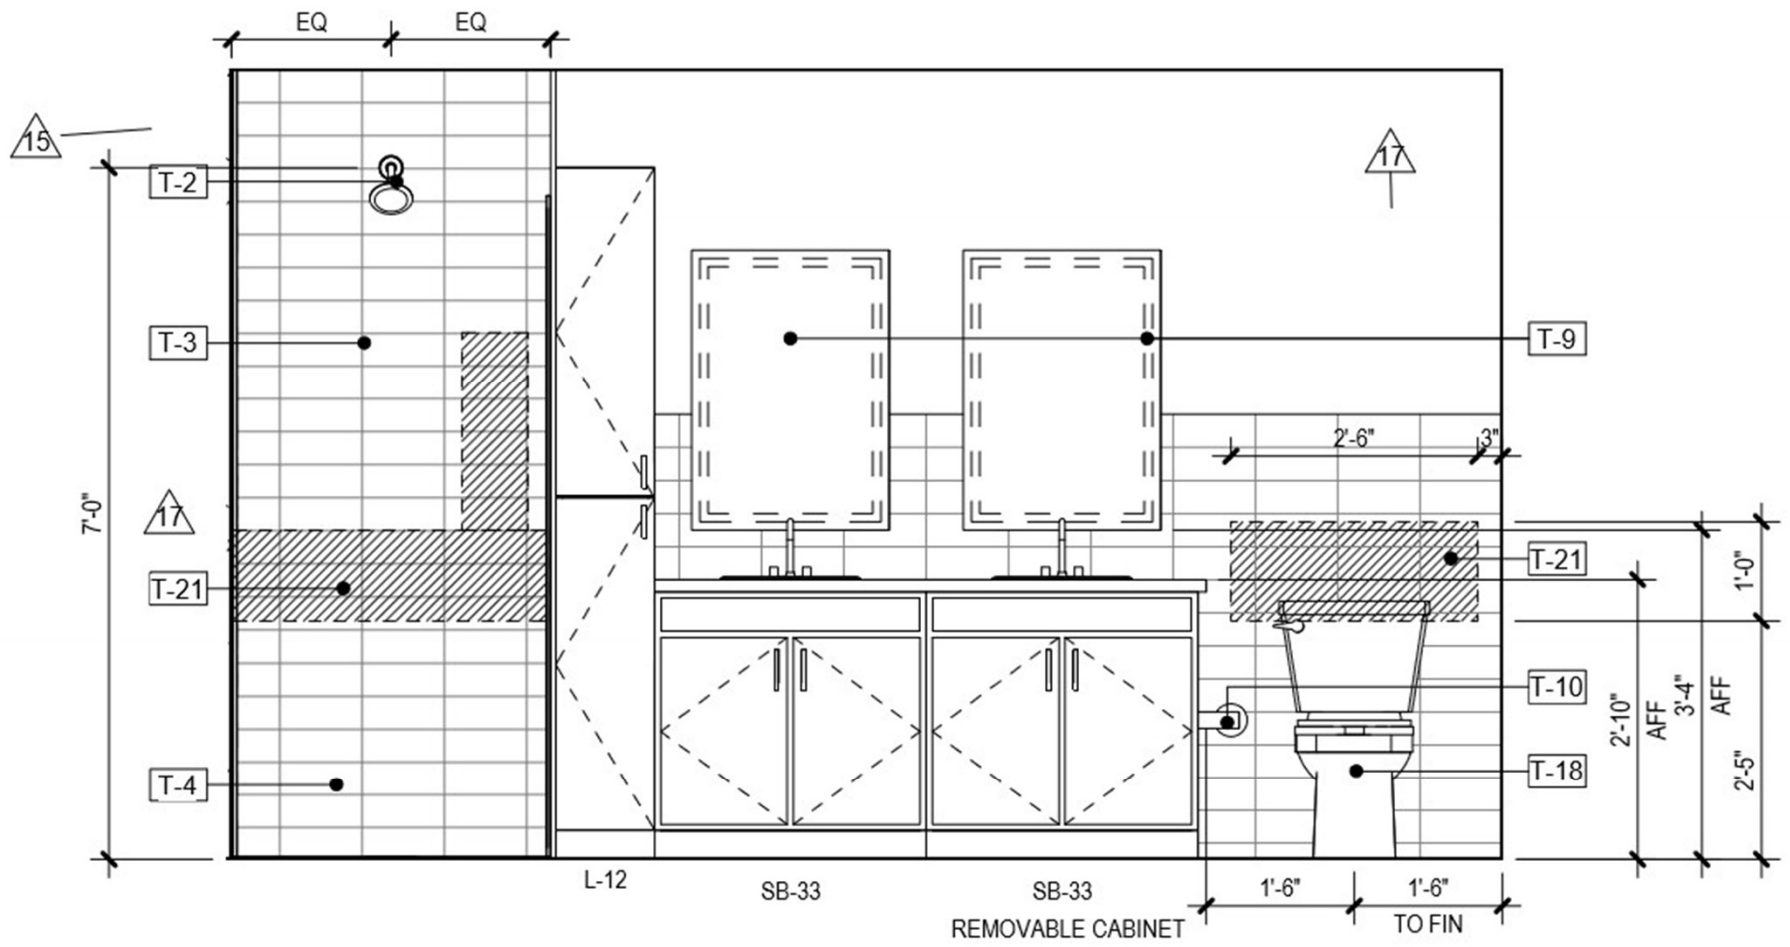


8  
A-428

# UNIT C3 - EN SUITE BATH - ELEV 1

Scale: 1/2" = 1'-0"



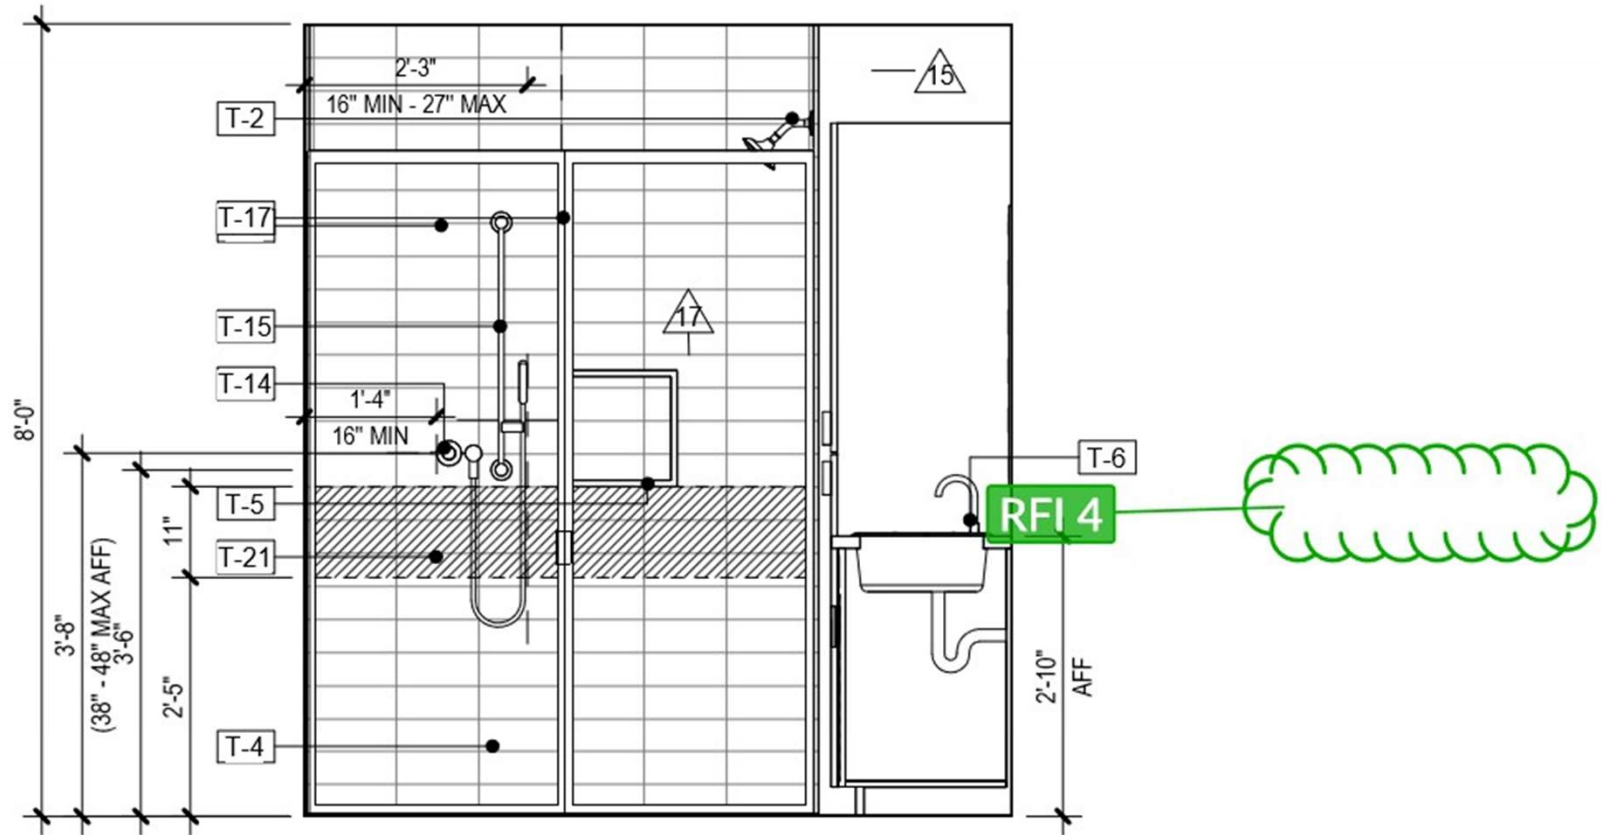


9  
A-428

## UNIT C3 - EN SUITE BATH - ELEV 2

Scale: 1/2" = 1'-0"



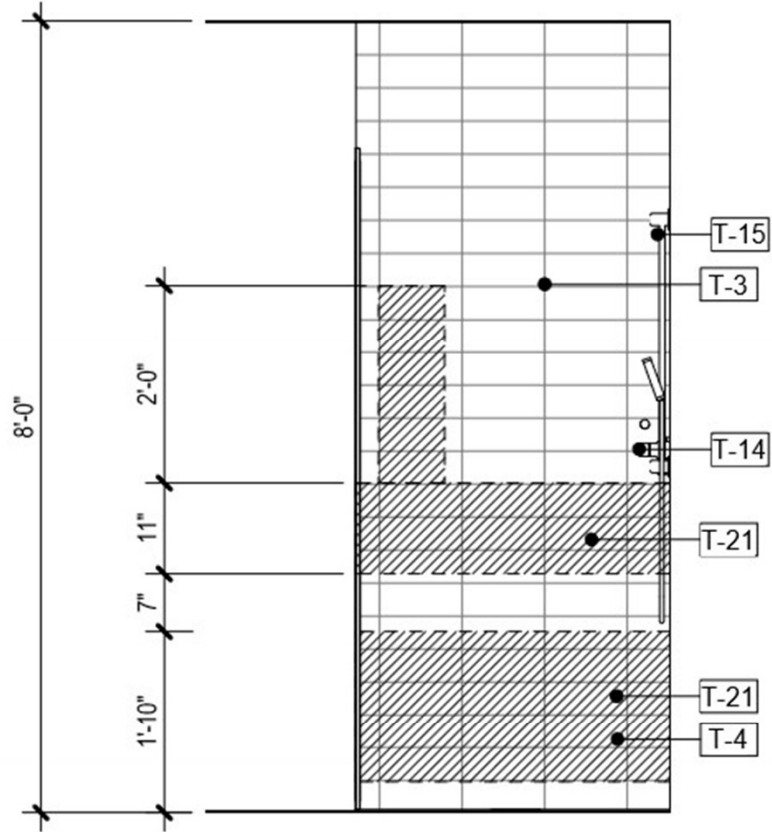


17

10  
A-428


# UNIT C3 - EN SUITE BATH - ELEV 3

Scale: 1/2" = 1'-0"




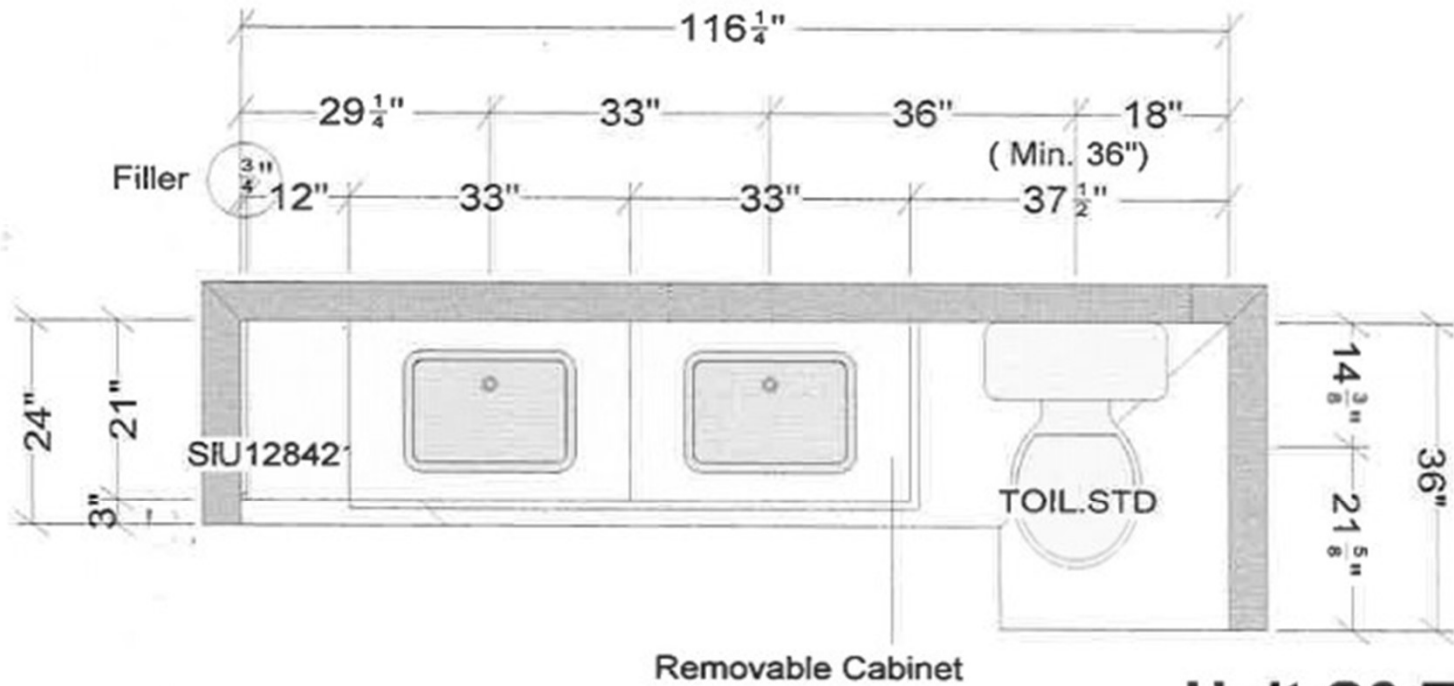


**Unit C3 EN Suite Bath**

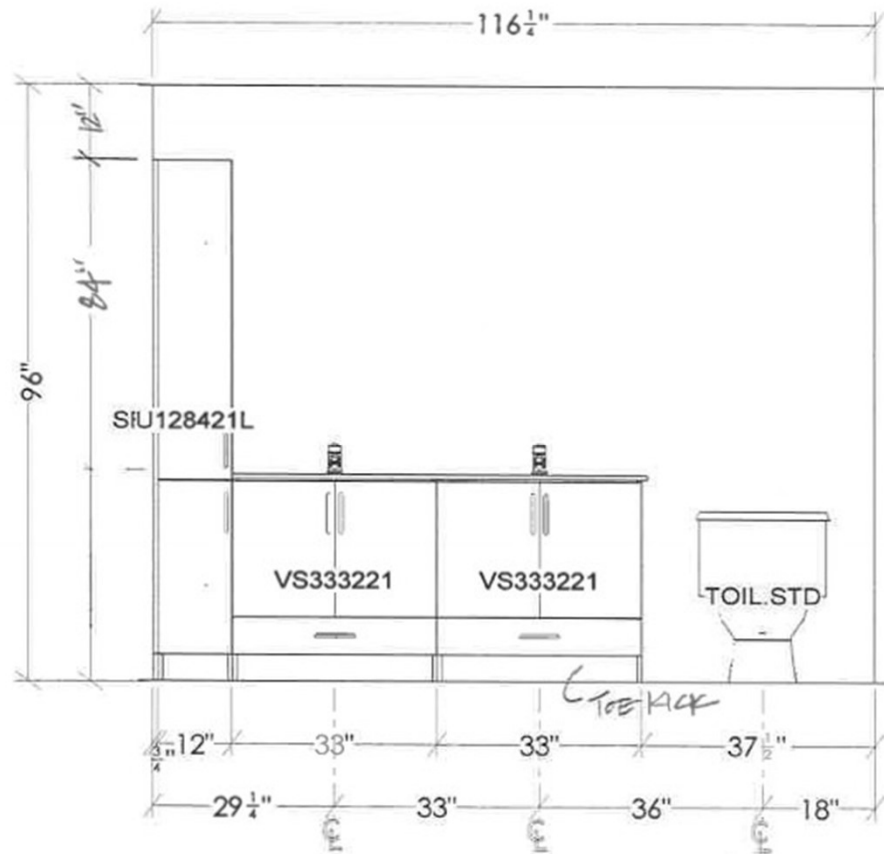


UNIT C3 EN SUITE BATH.

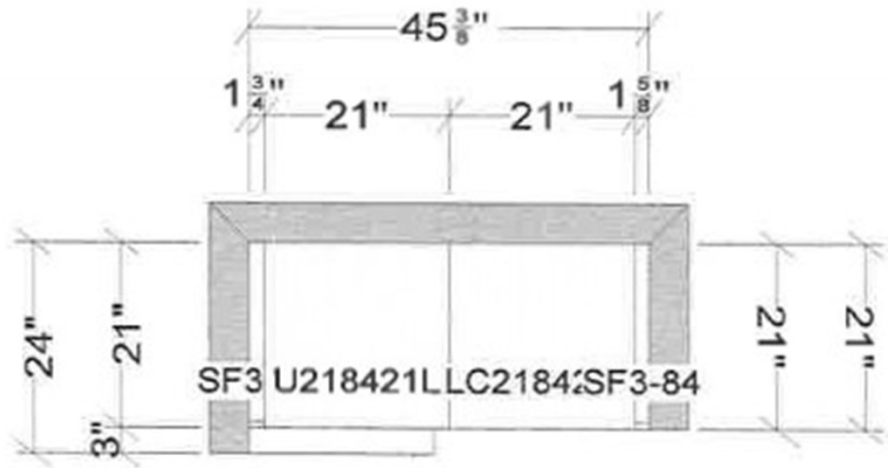

**Unit C3 out of Bath Linen Cabinet**

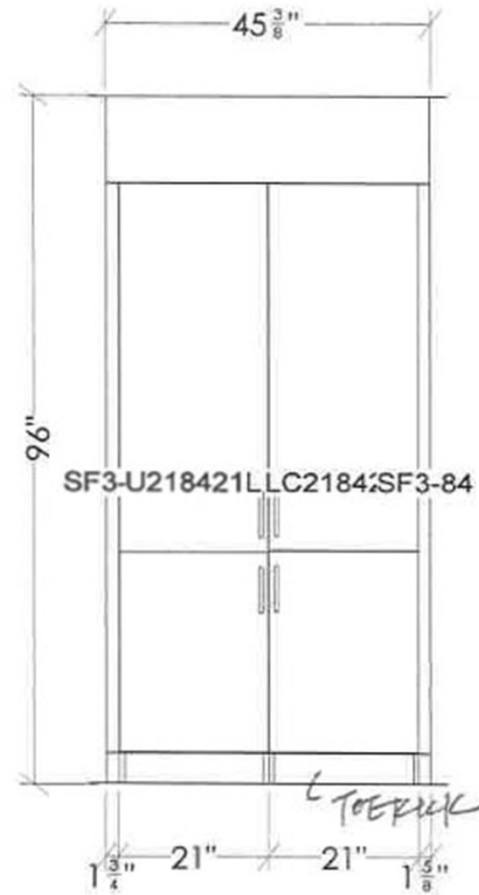

LINEN

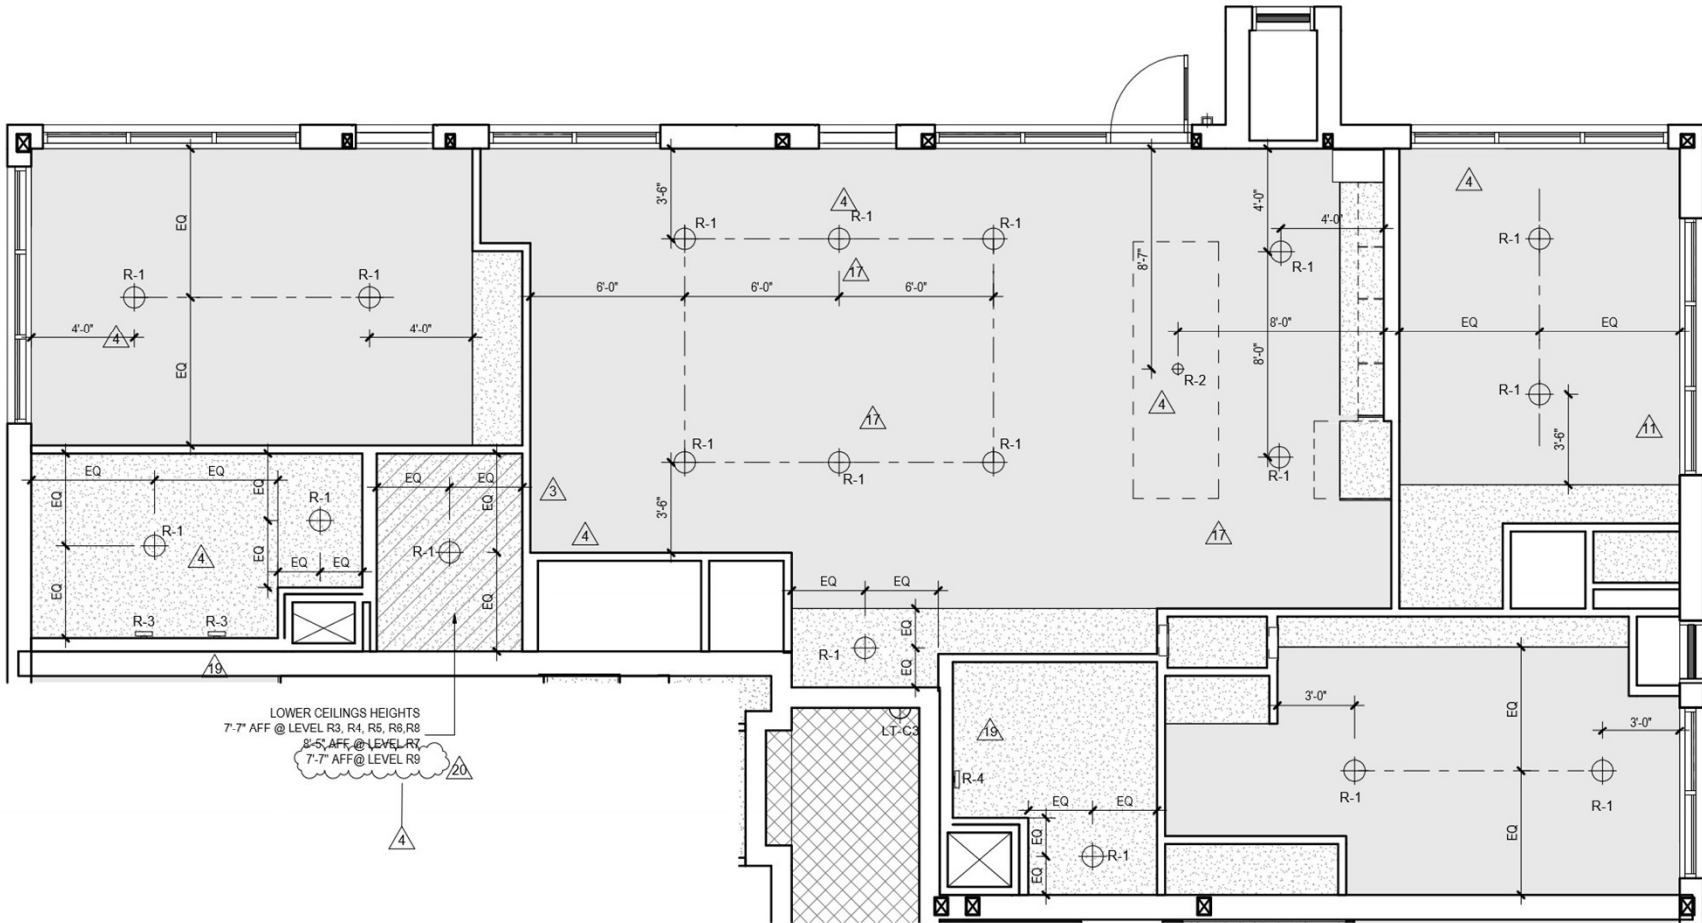

2 UNIT C3 RCP  
 A-428 Scale: 1/4" = 1'-0"