


S1

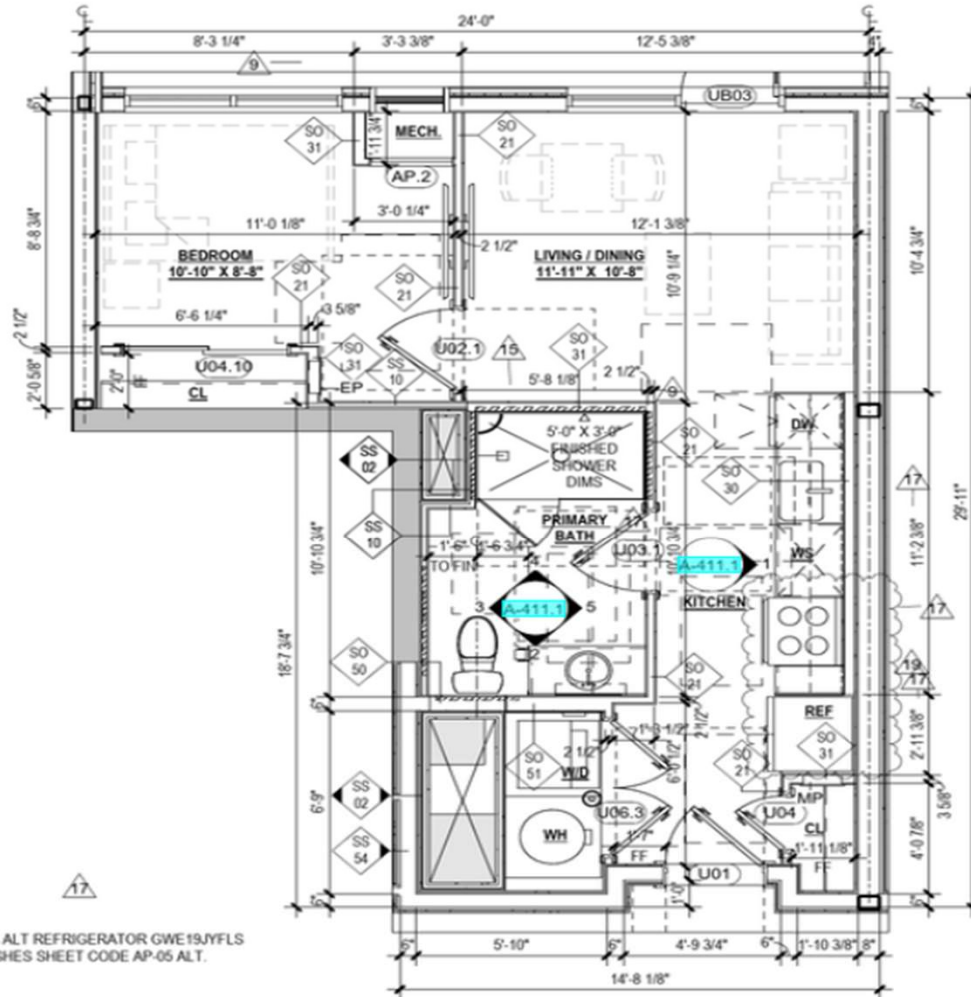

UNIT USES ALT REFRIGERATOR GWE19JYFLS
 UNIT FINISHES SHEET CODE AP-05 ALT.

1
 A-411


UNIT S1 PLAN

Scale: 1/4" = 1'-0"

TOTAL 8 UNIT

AREA


529 GSF

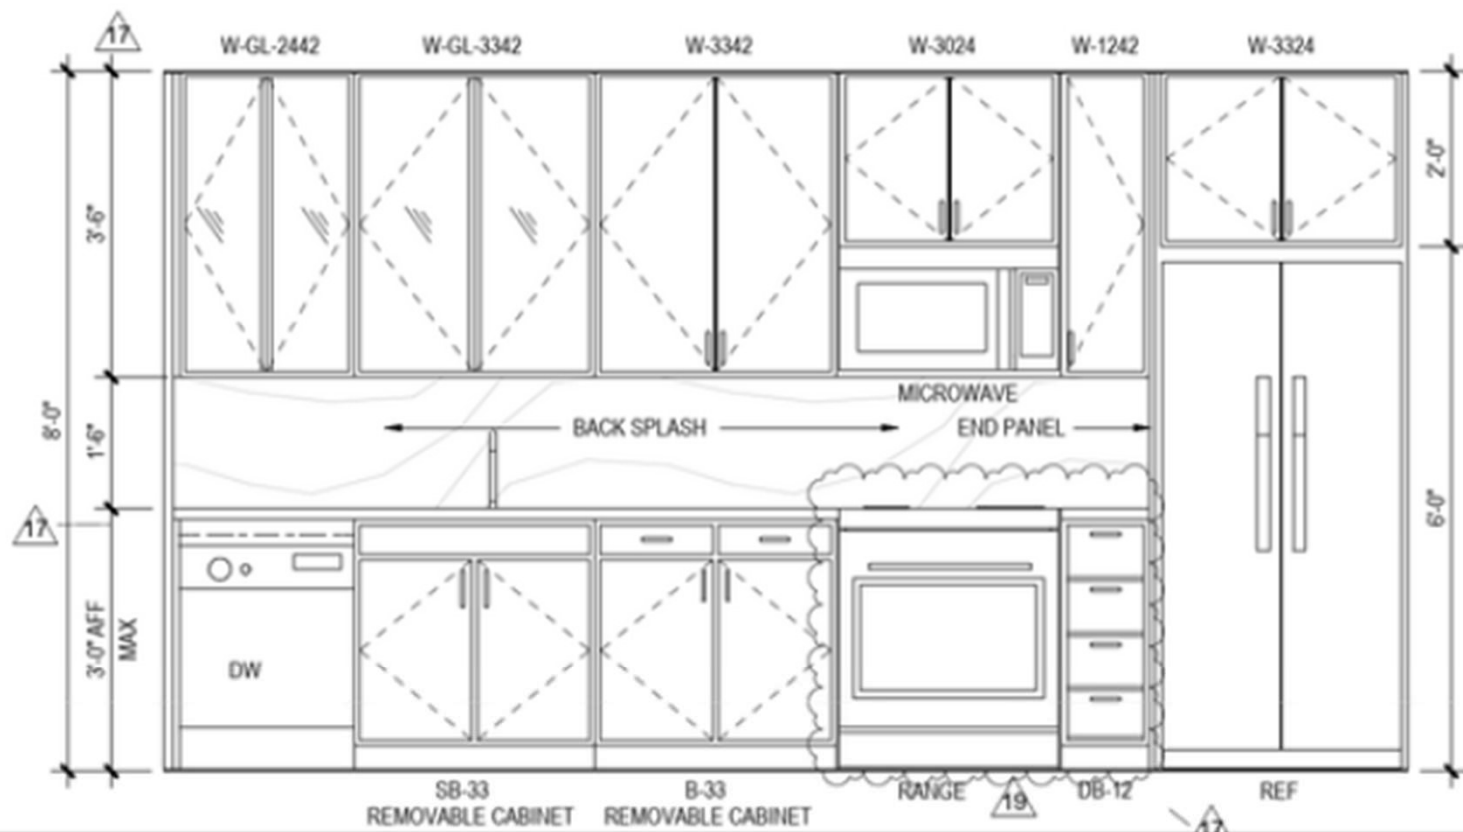



1
A-411.1


UNIT S1 - KITCHEN - ELEV

Scale: 1/2" = 1'-0"

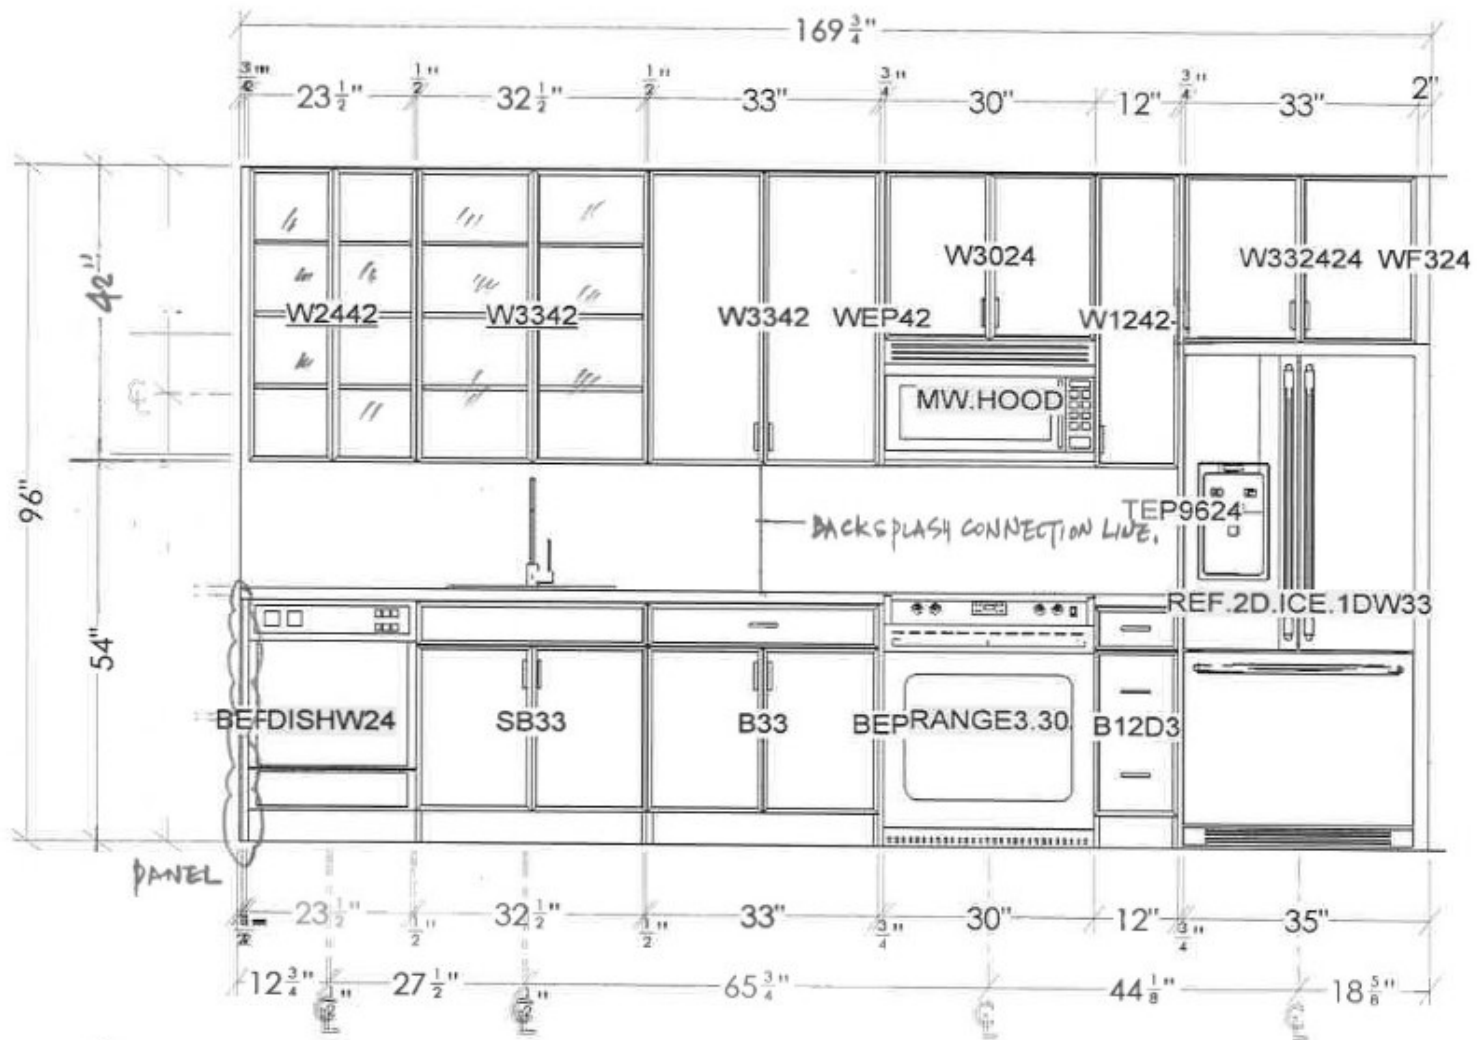


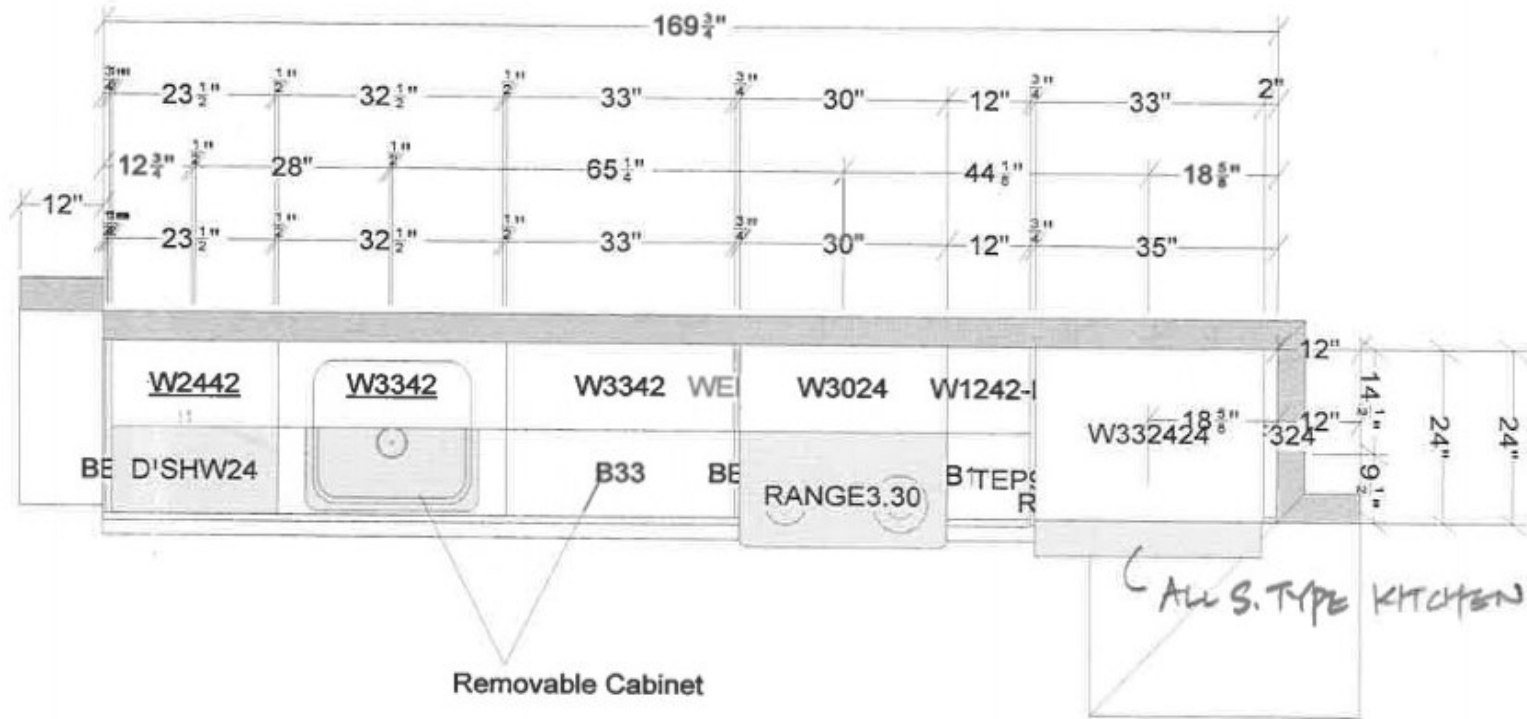

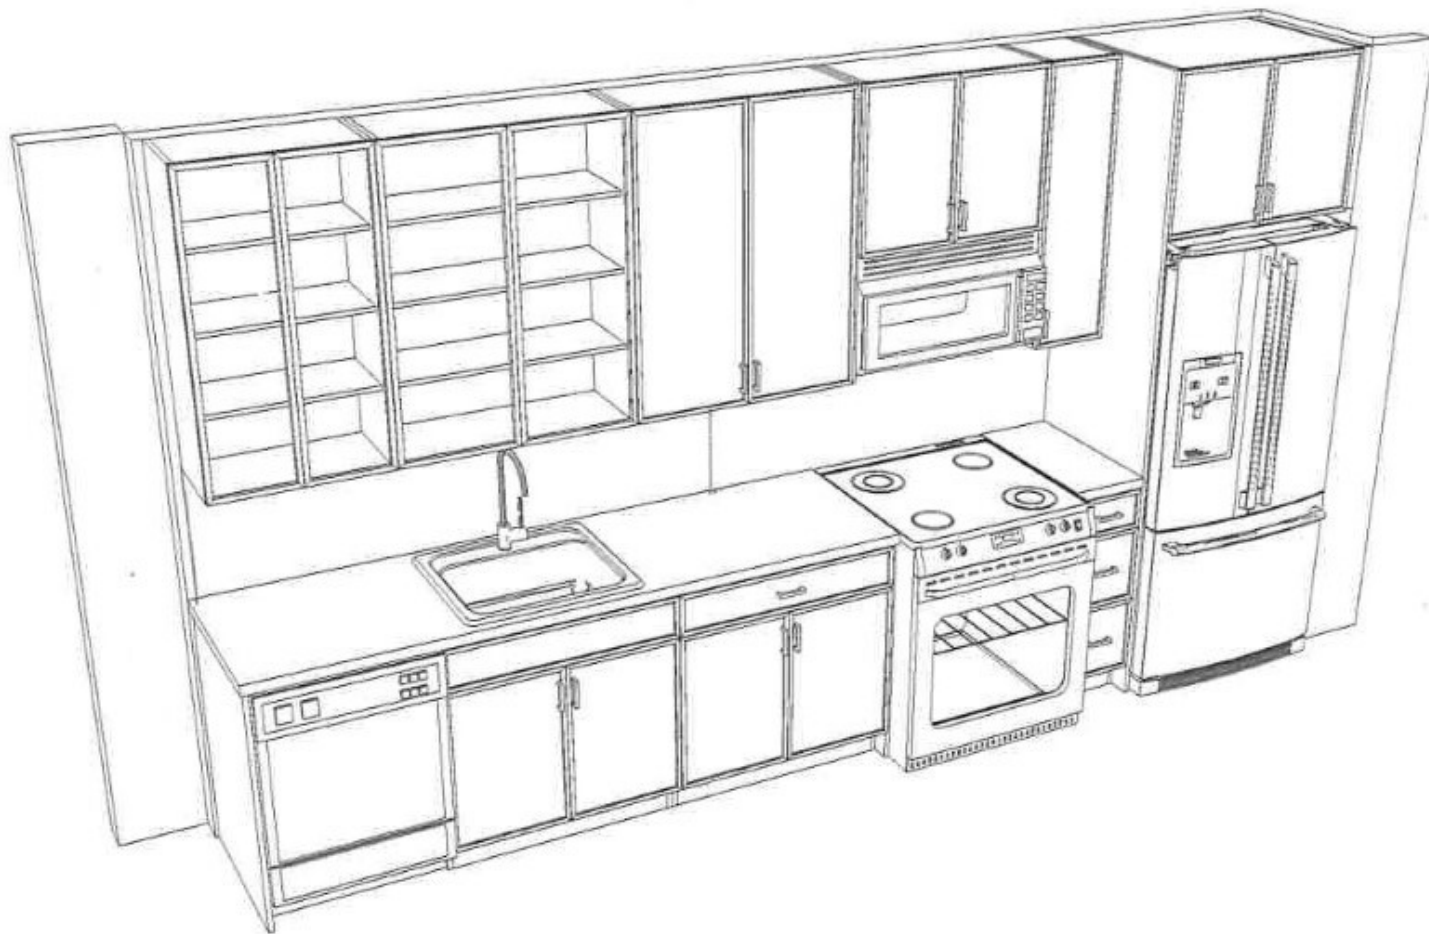

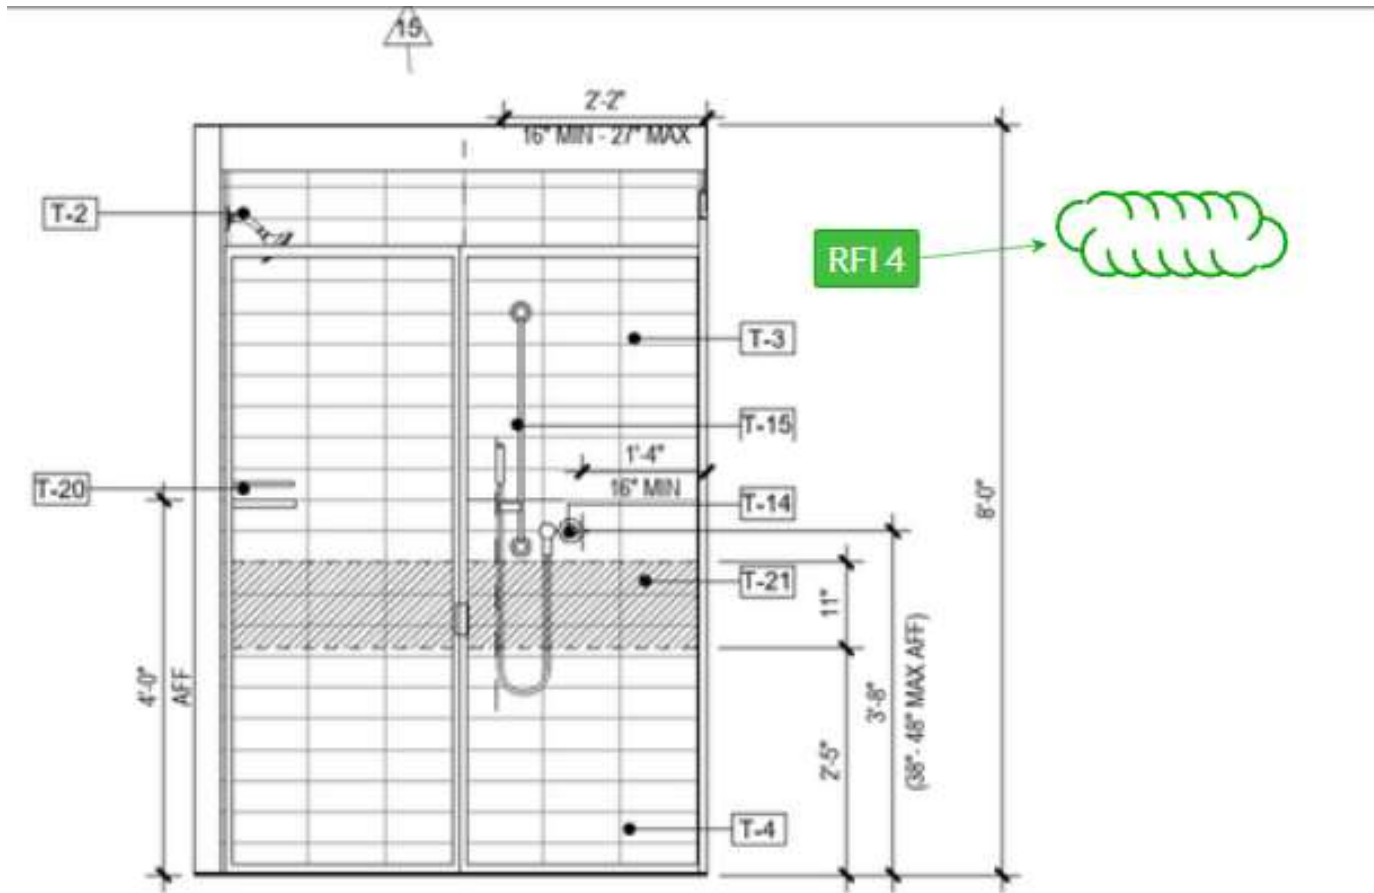

4 UNIT S1 - PRIMARY BATH - ELEV 3 17
 411.1 Scale: 1/2" = 1'-0"

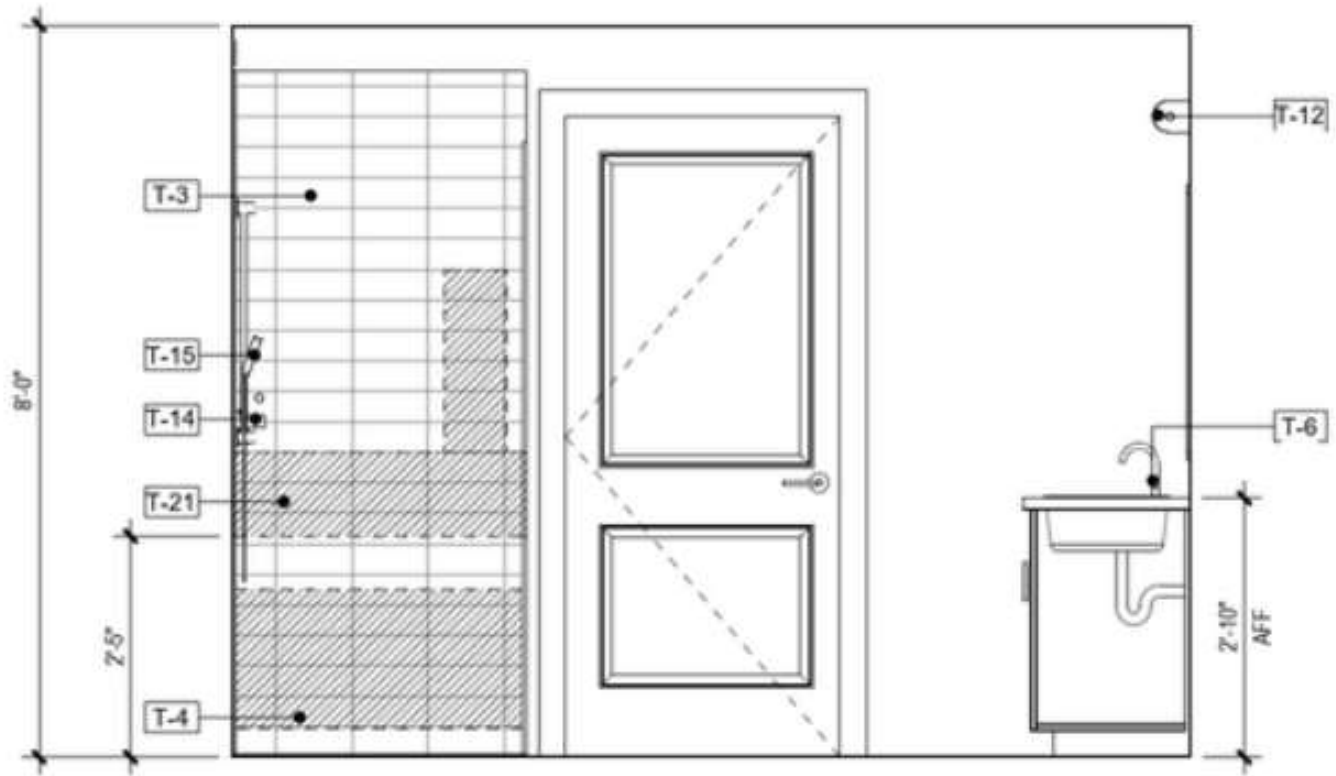



5
A-411.1

UNIT S1 - PRIMARY BATH - ELEV 4

Scale: 1/2" = 1'-0"



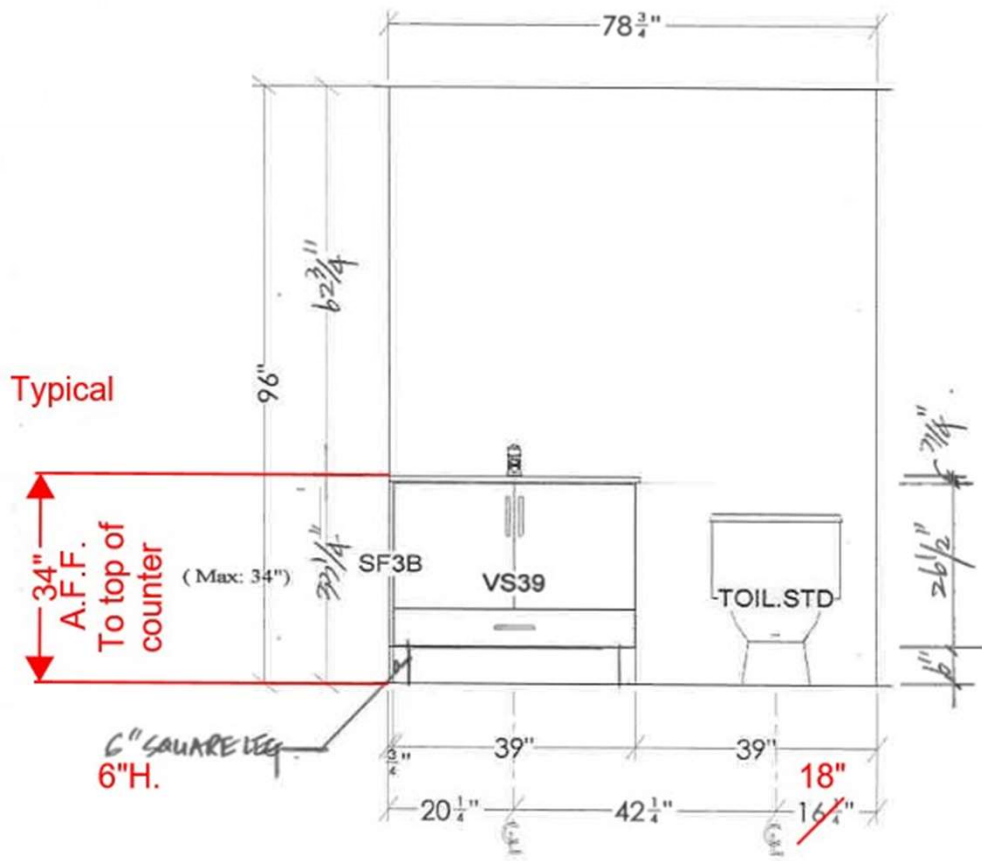

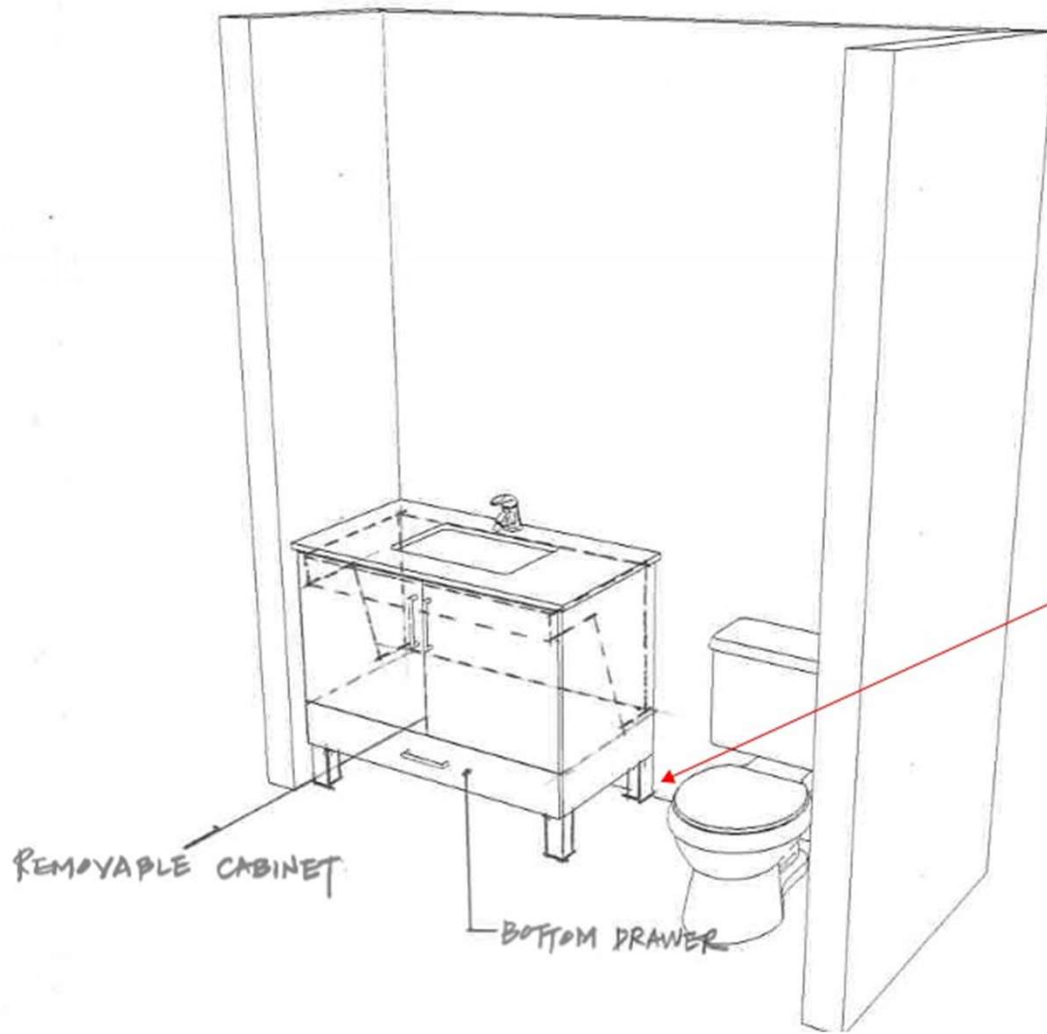

The tile base should run the entire length in the primary bathrooms and powder room given this style vanity leg.

