



S1m1

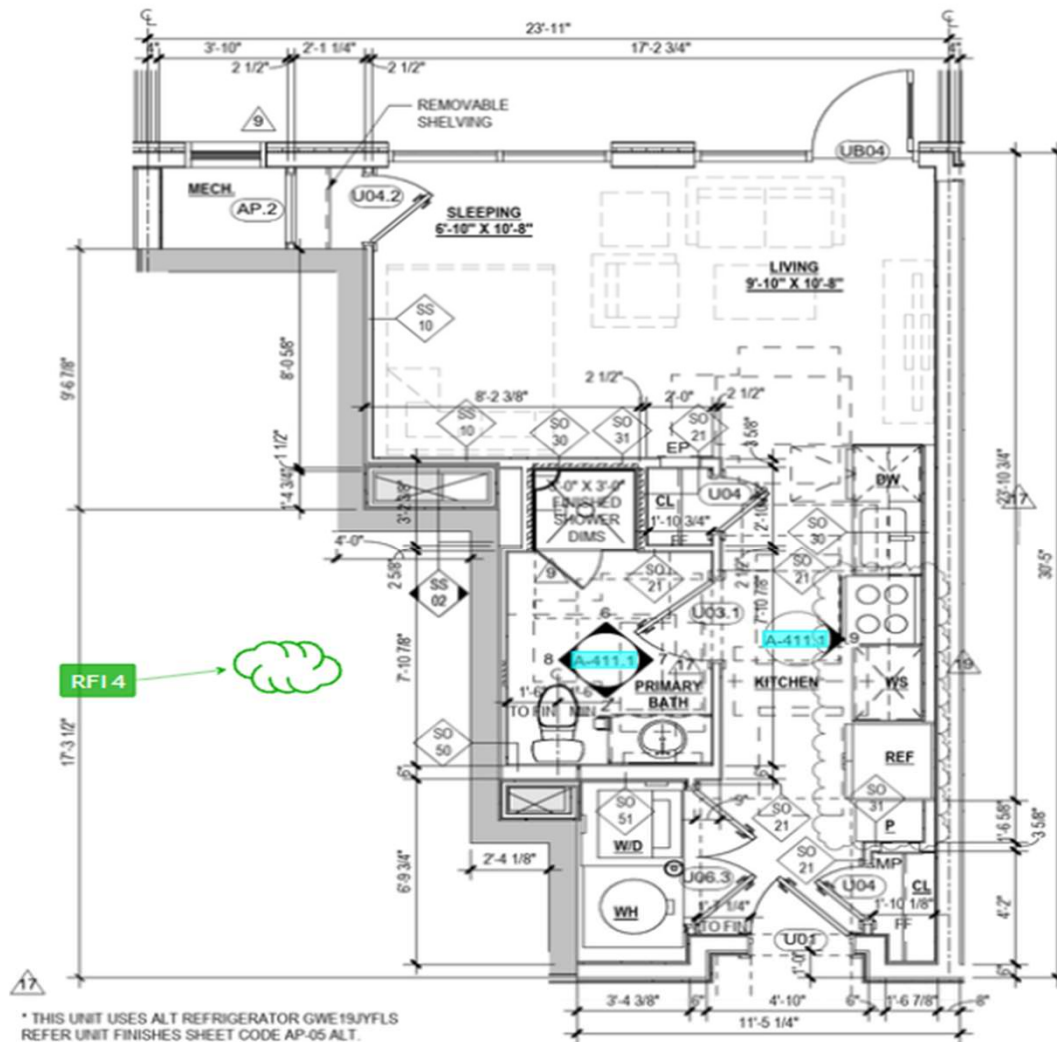

2 UNIT S1M1 PLAN TOTAL 1 UNIT AREA 467 GSF  
 A-411 Scale: 1/4" = 1'-0"

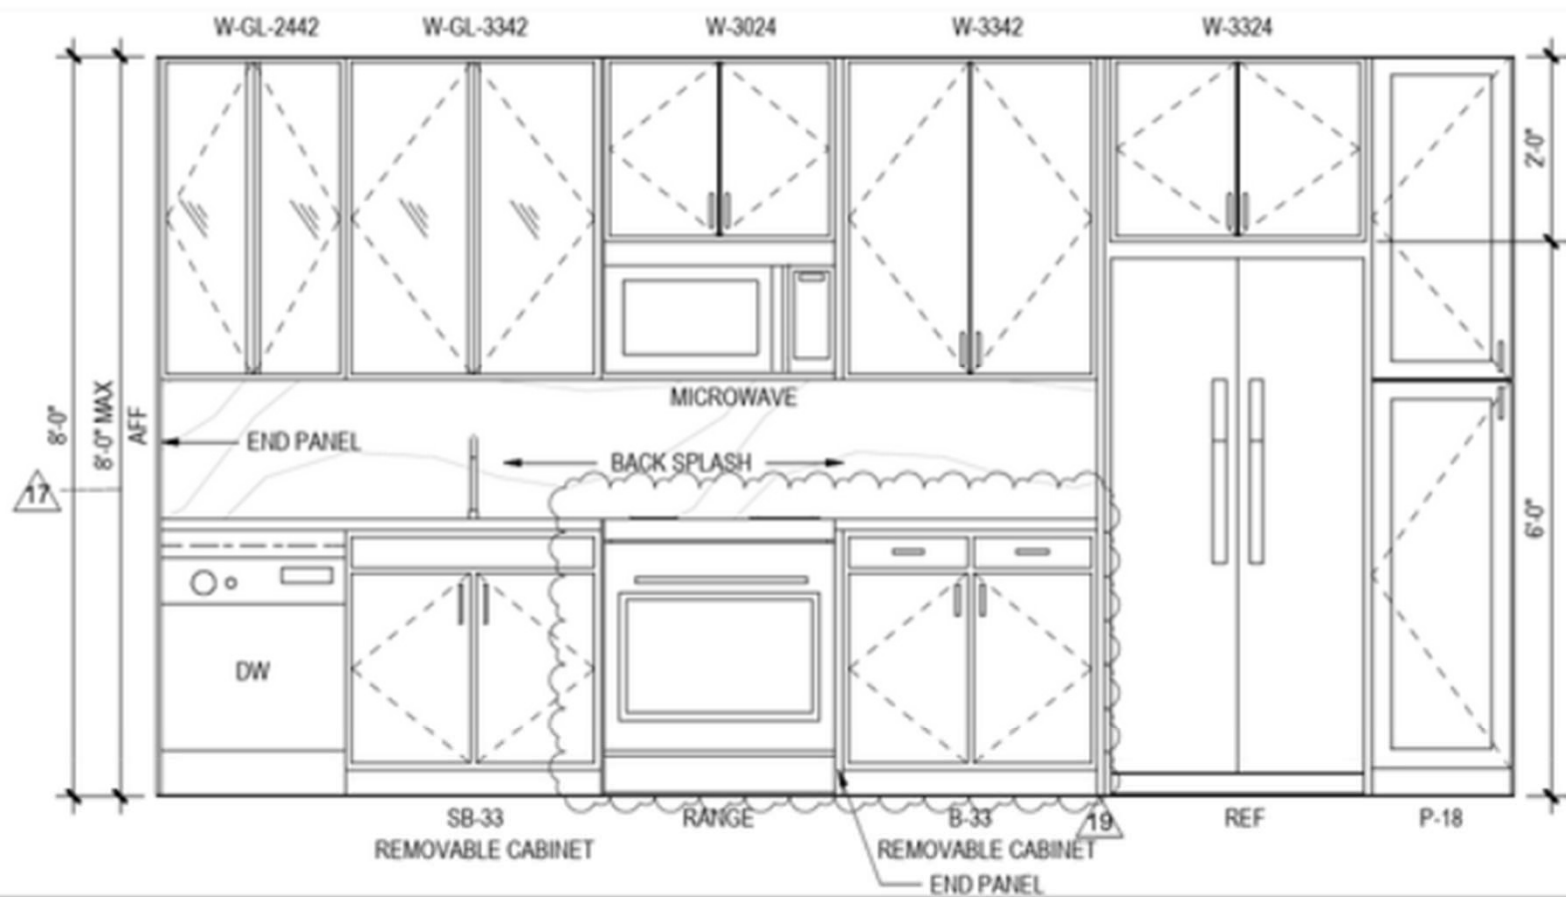



9


## UNIT S1m1 - KITCHEN - ELEV


A-411.1

Scale: 1/2" = 1'-0"

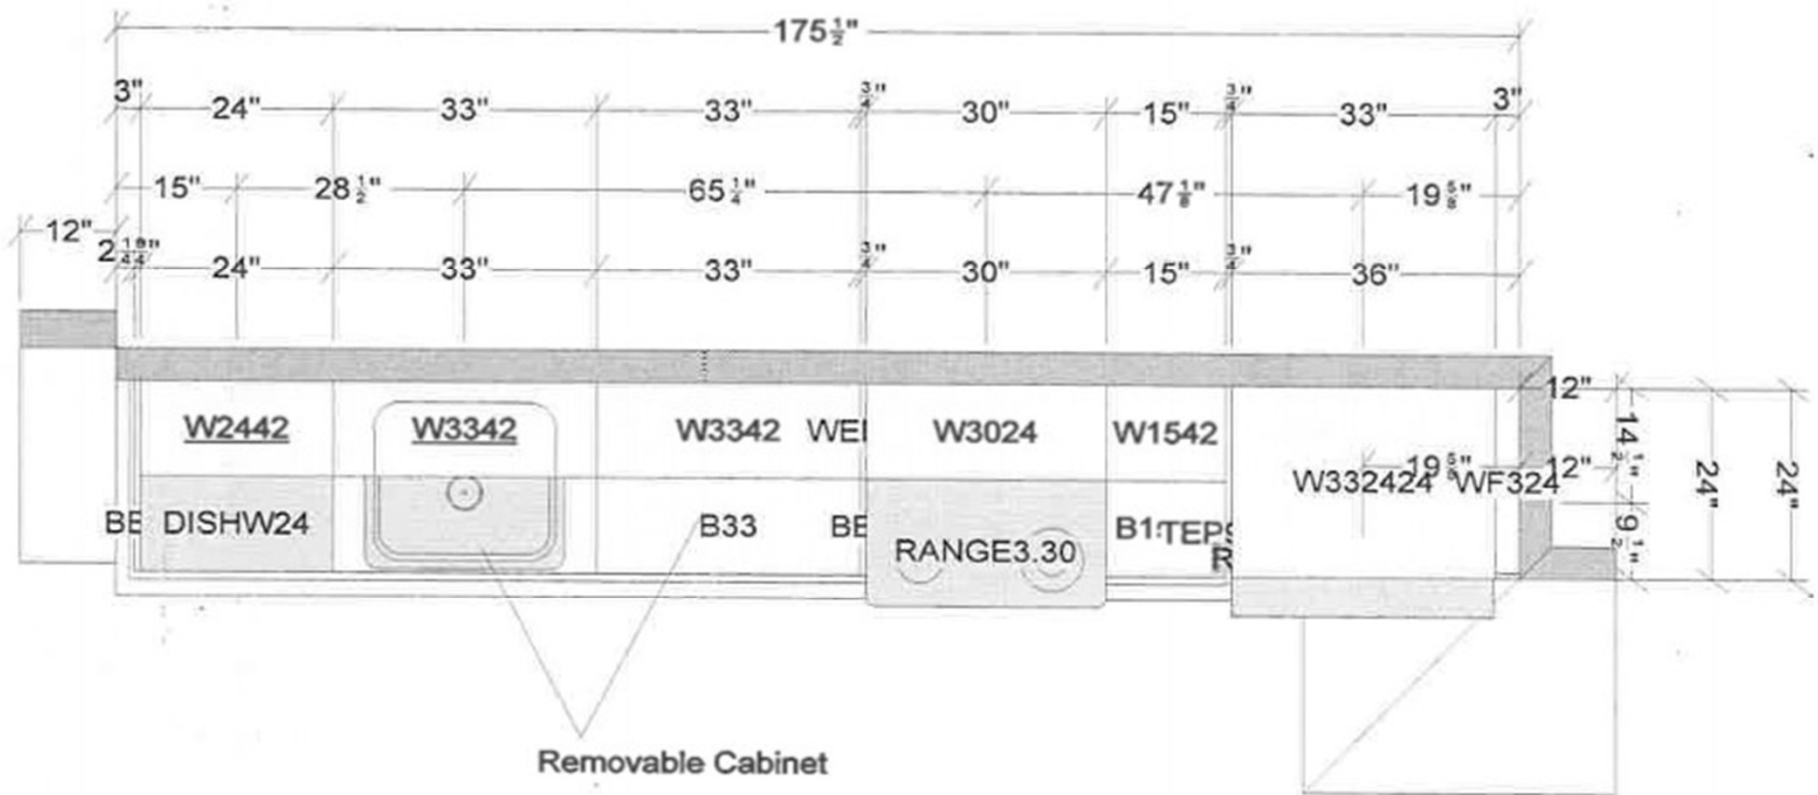

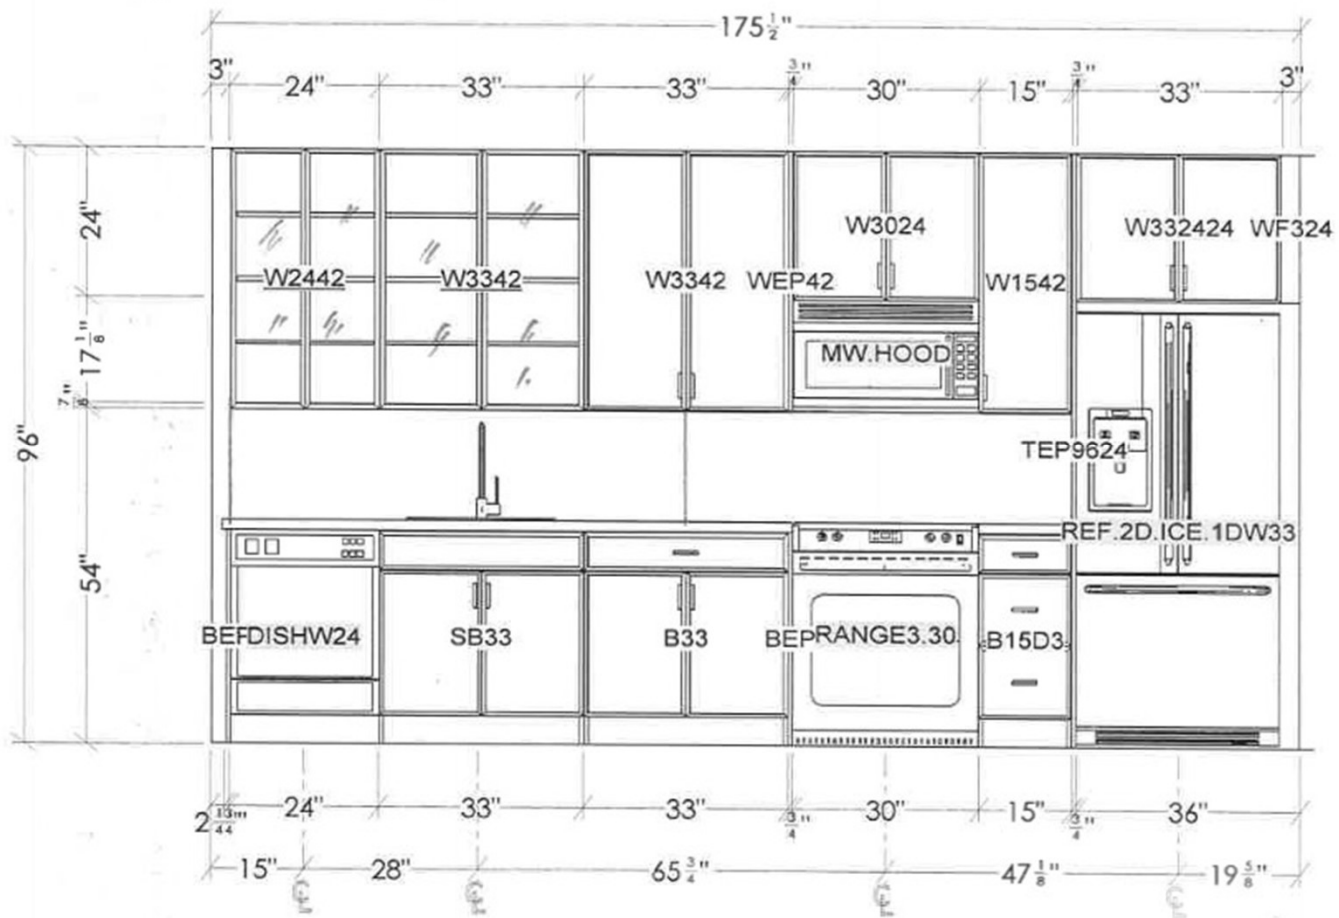

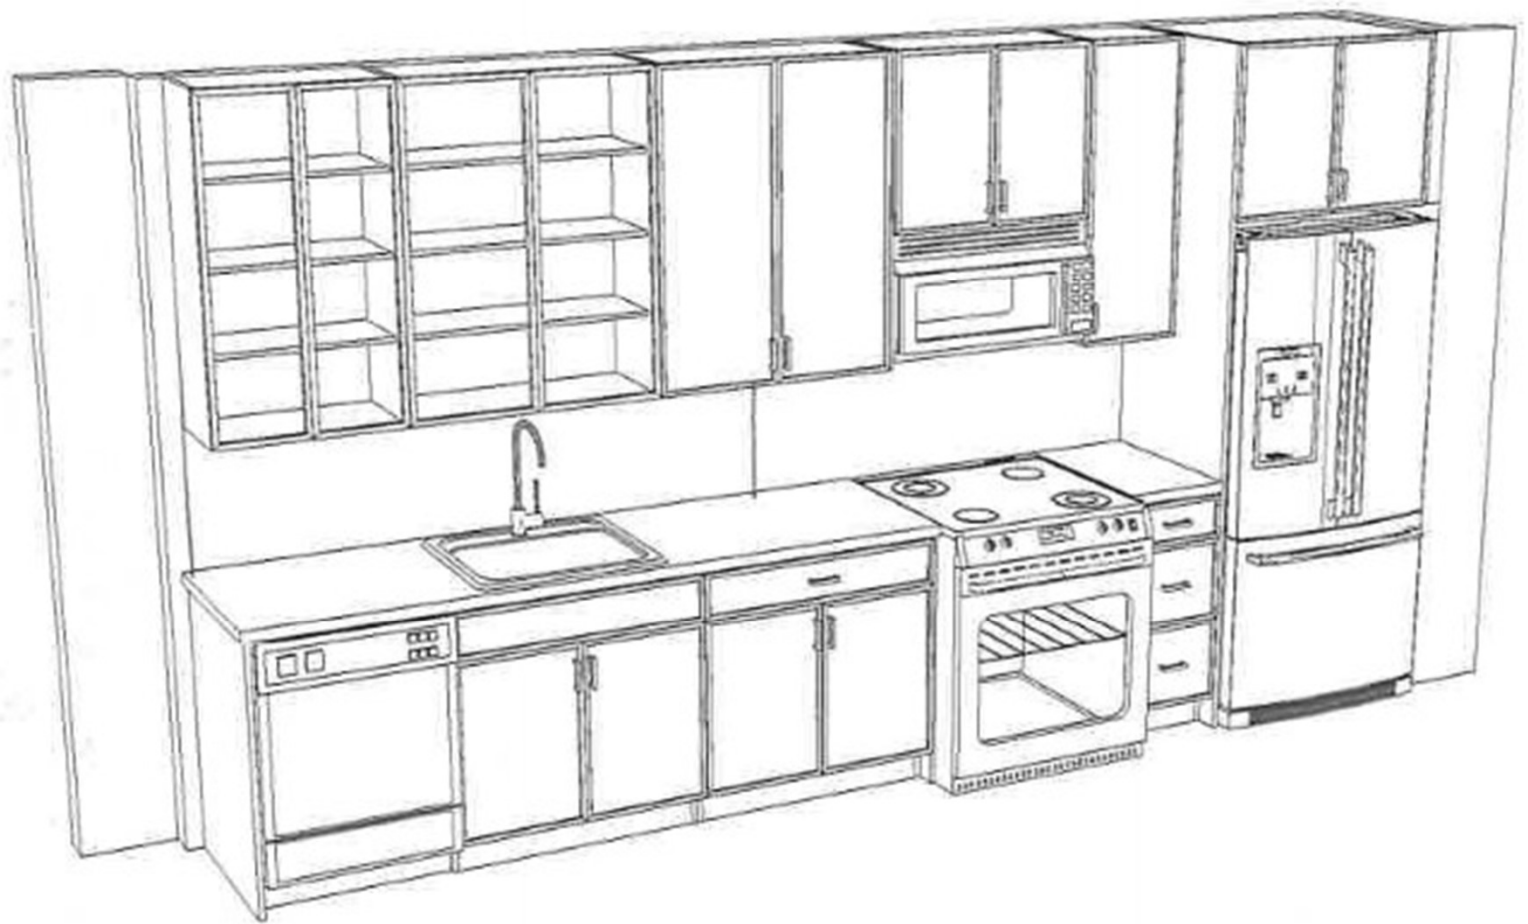

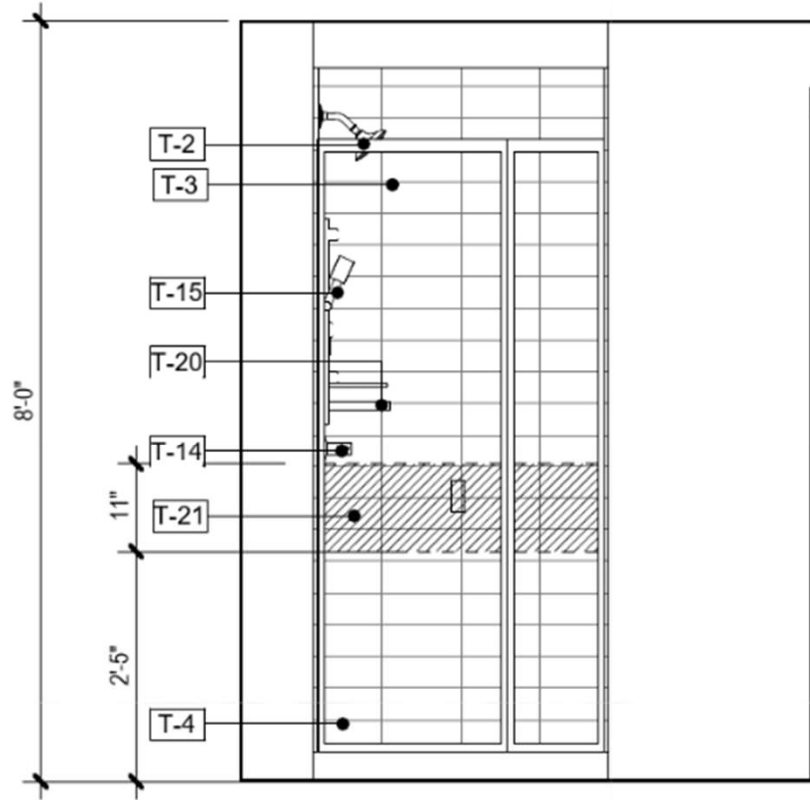

17

6  
A-411.1

UNIT S1M1 - PRIMARY BATH - ELEV 1

Scale: 1/2" = 1'-0"




7  
A-411.1

## UNIT S1M1 - PRIMARY BATH - ELEV 2

Scale: 1/2" = 1'-0"

17



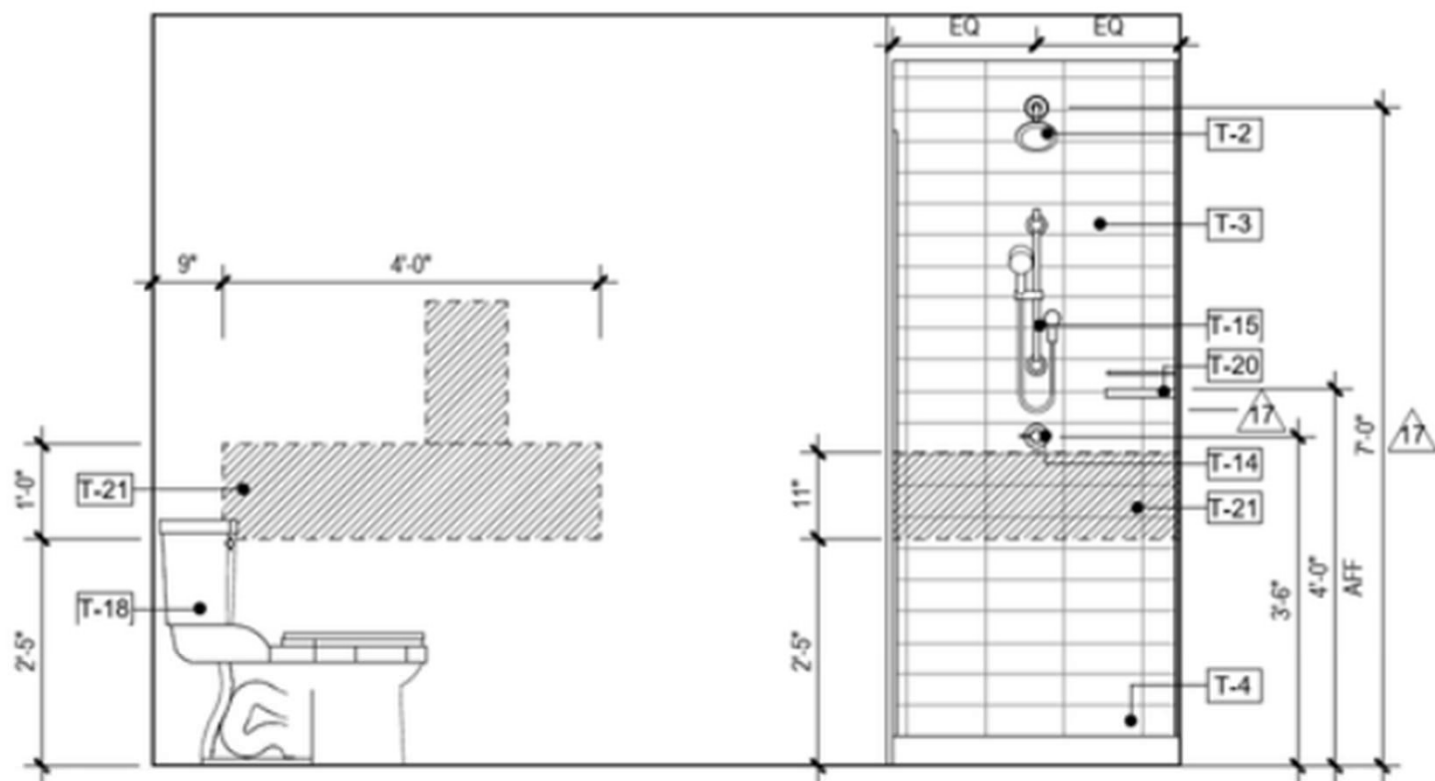


8  
A-411.1


## UNIT S1M1 - PRIMARY BATH - ELEV 3


Scale: 1/2" = 1'-0"

17

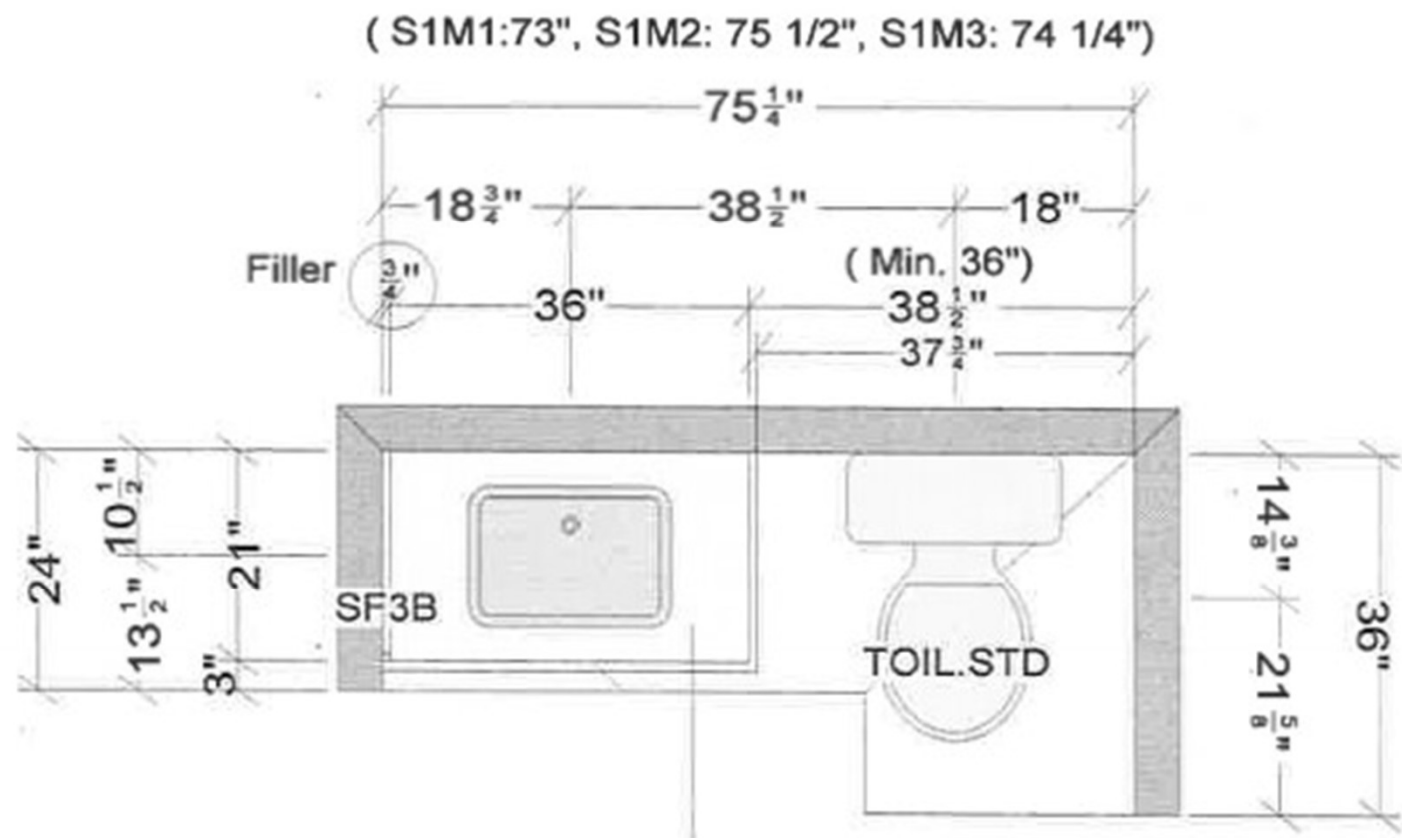

Removable Cabinet

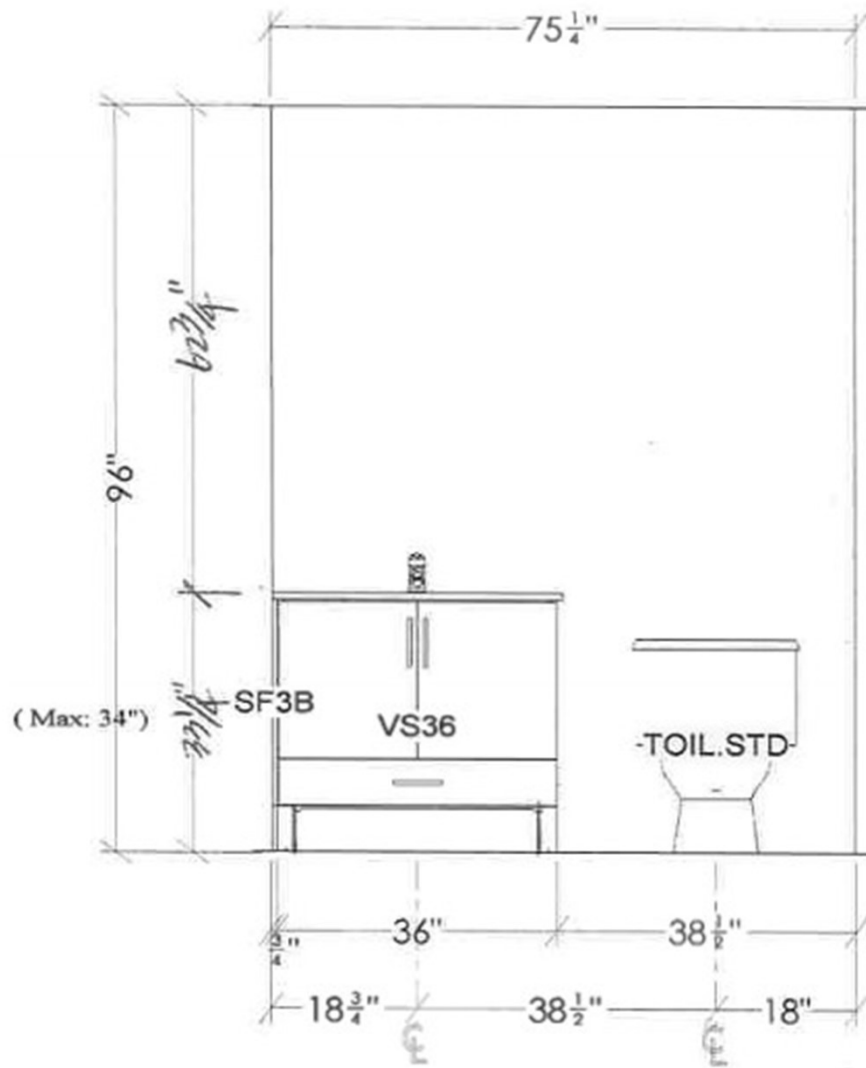

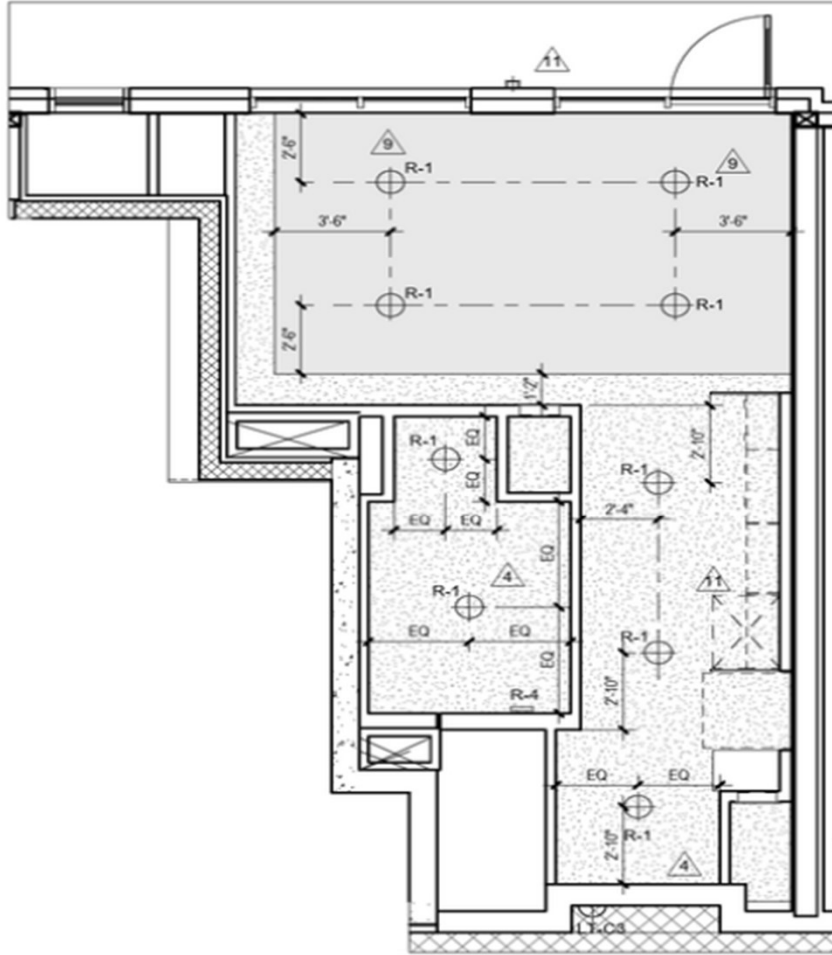

9  
A-411

**UNIT S1M1 RCP**

Scale: 1/4" = 1'-0"