



S1m2

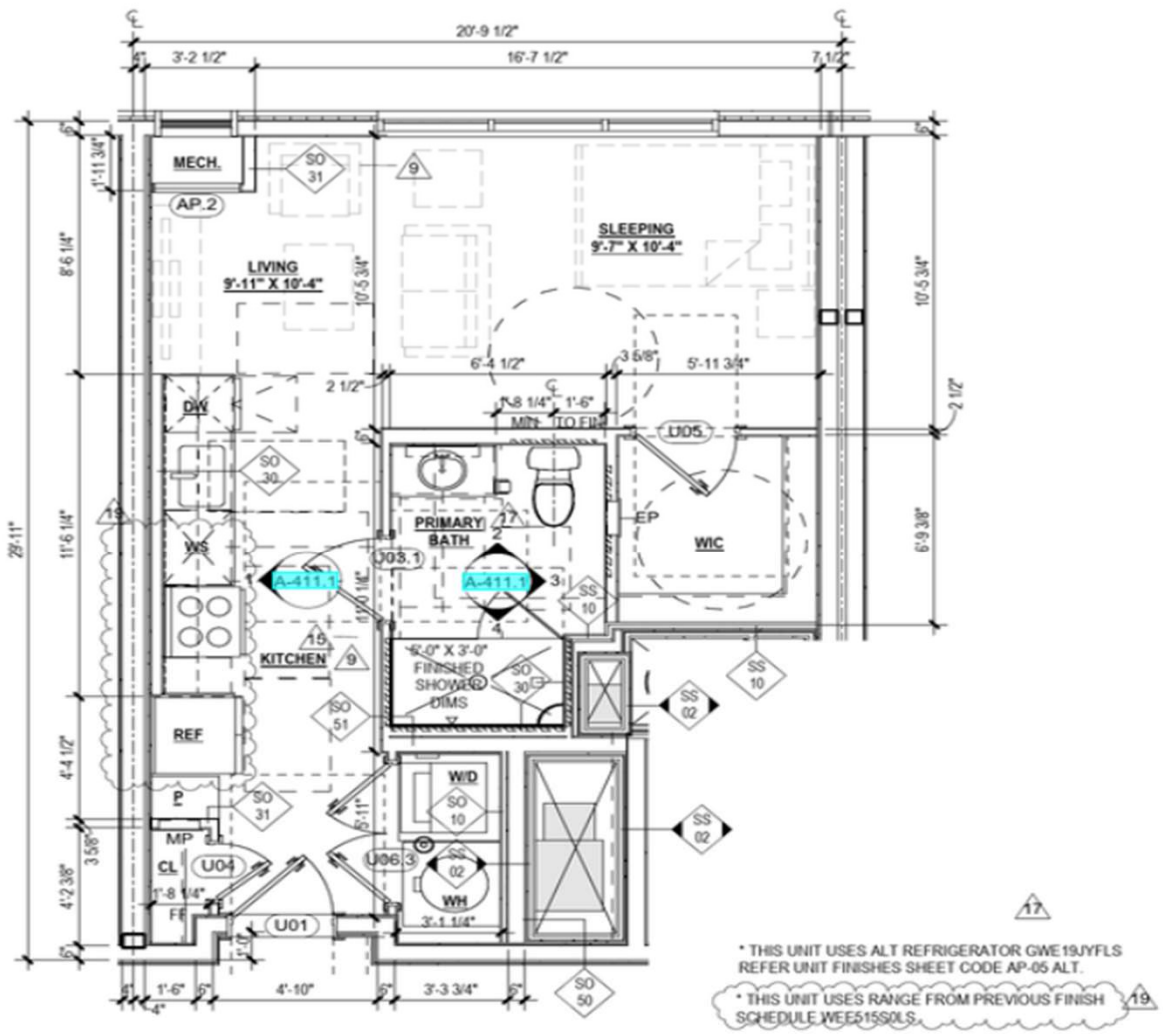

3 UNIT S1M2 PLAN TOTAL 9 UNIT AREA 540 GSF
 A-411 Scale: 1/4" = 1'-0"

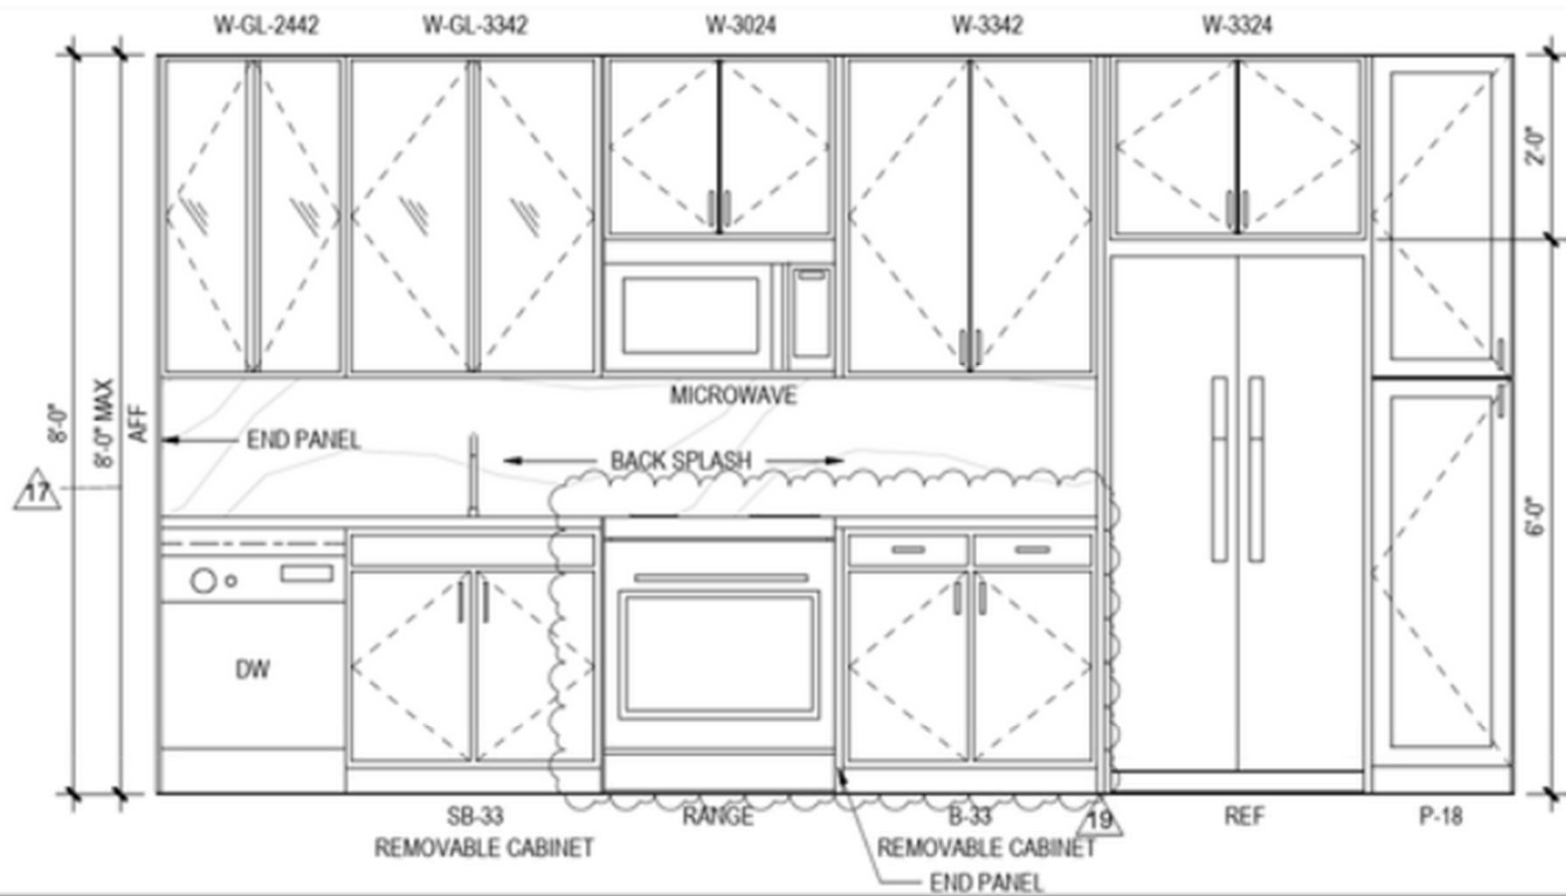



KITCHEN - ELEV


9


A-411.1

Scale: 1/2" = 1'-0"

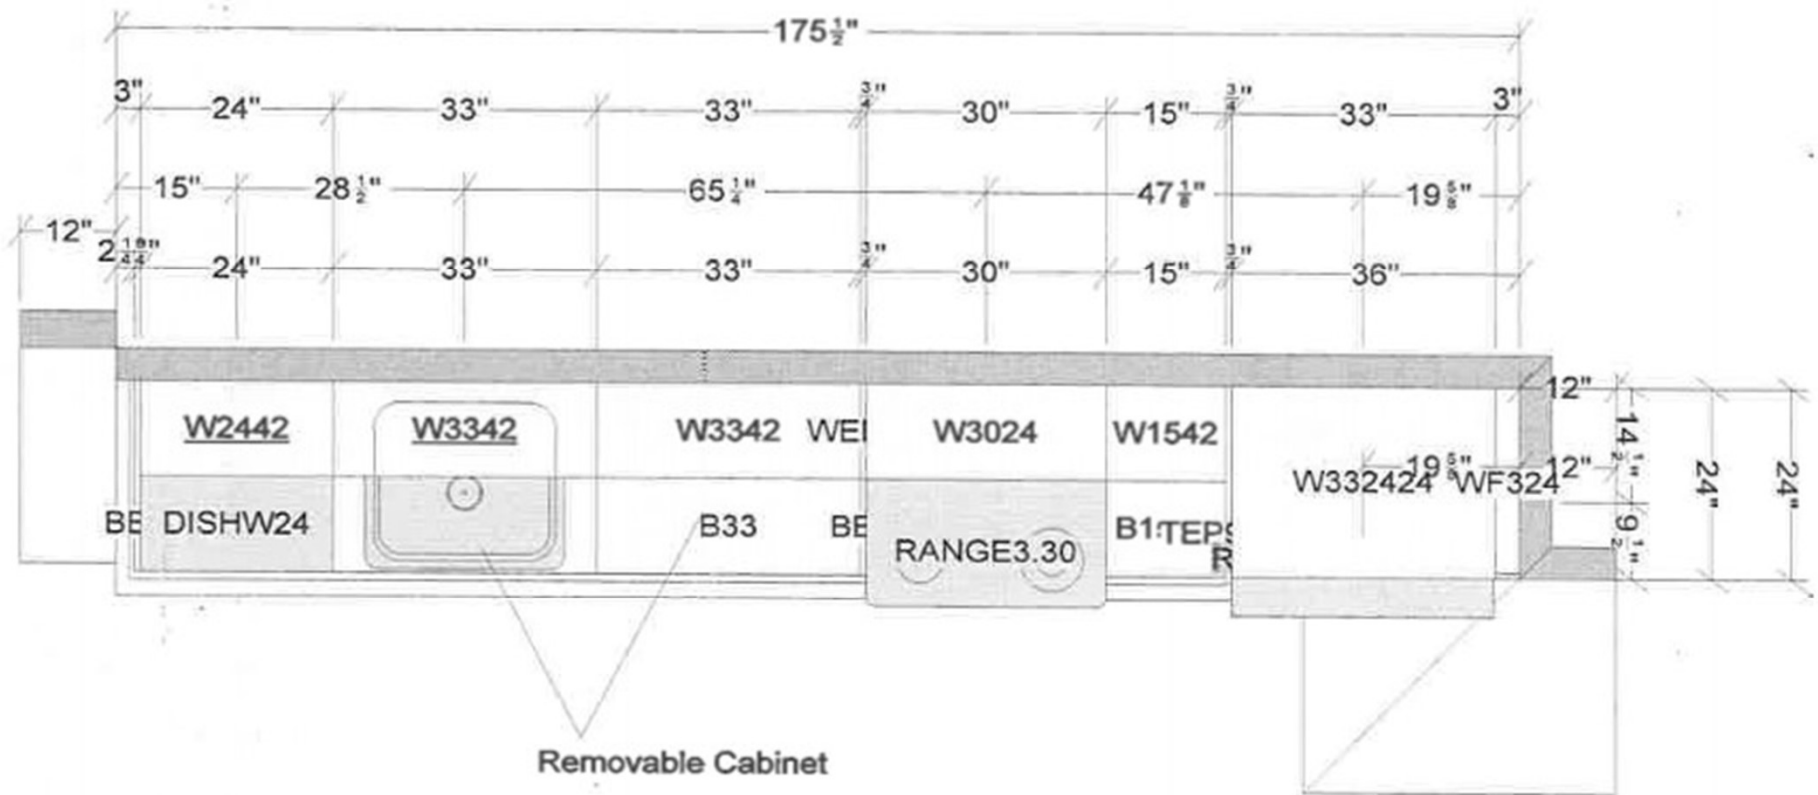

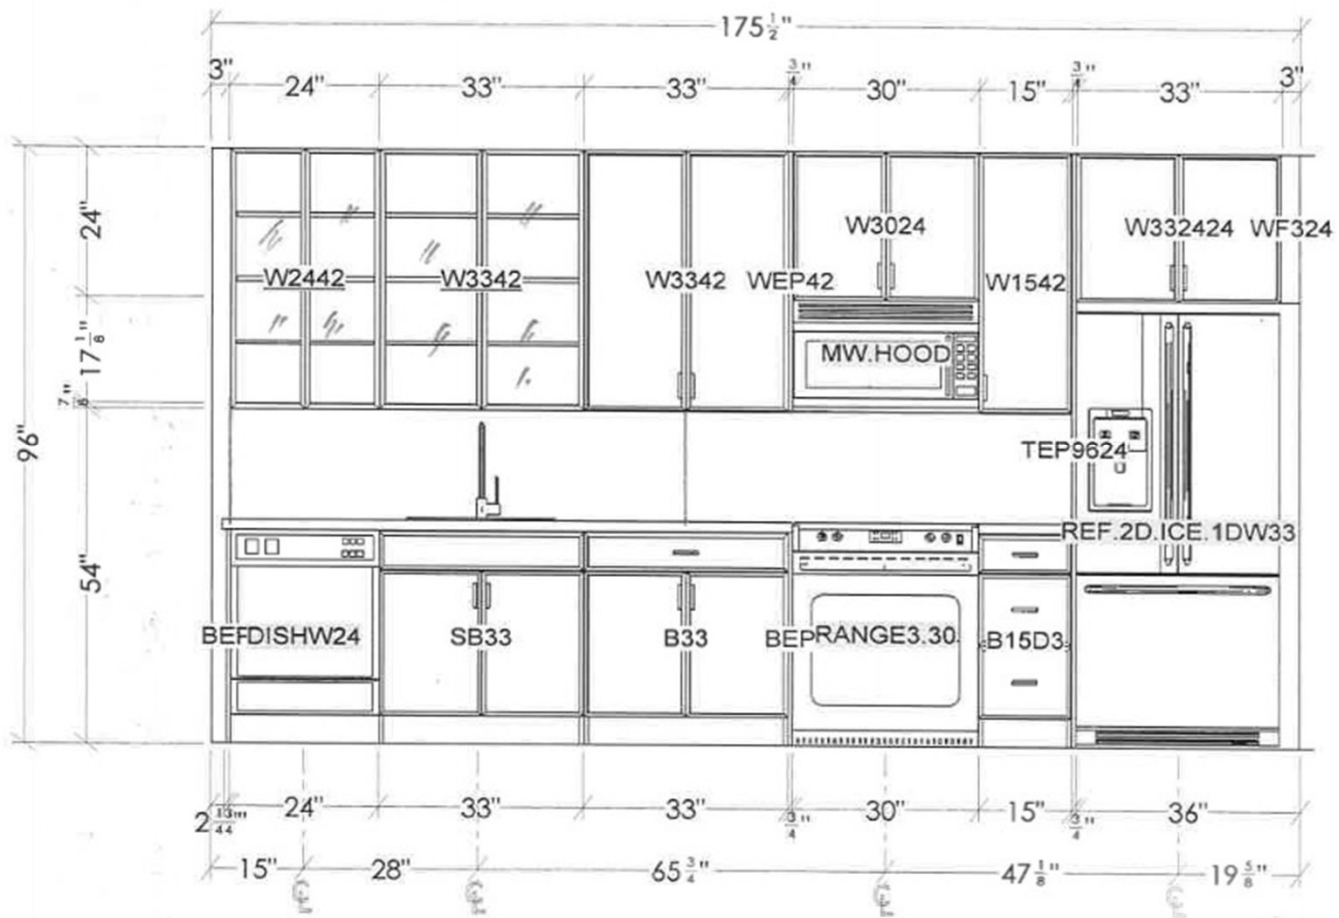

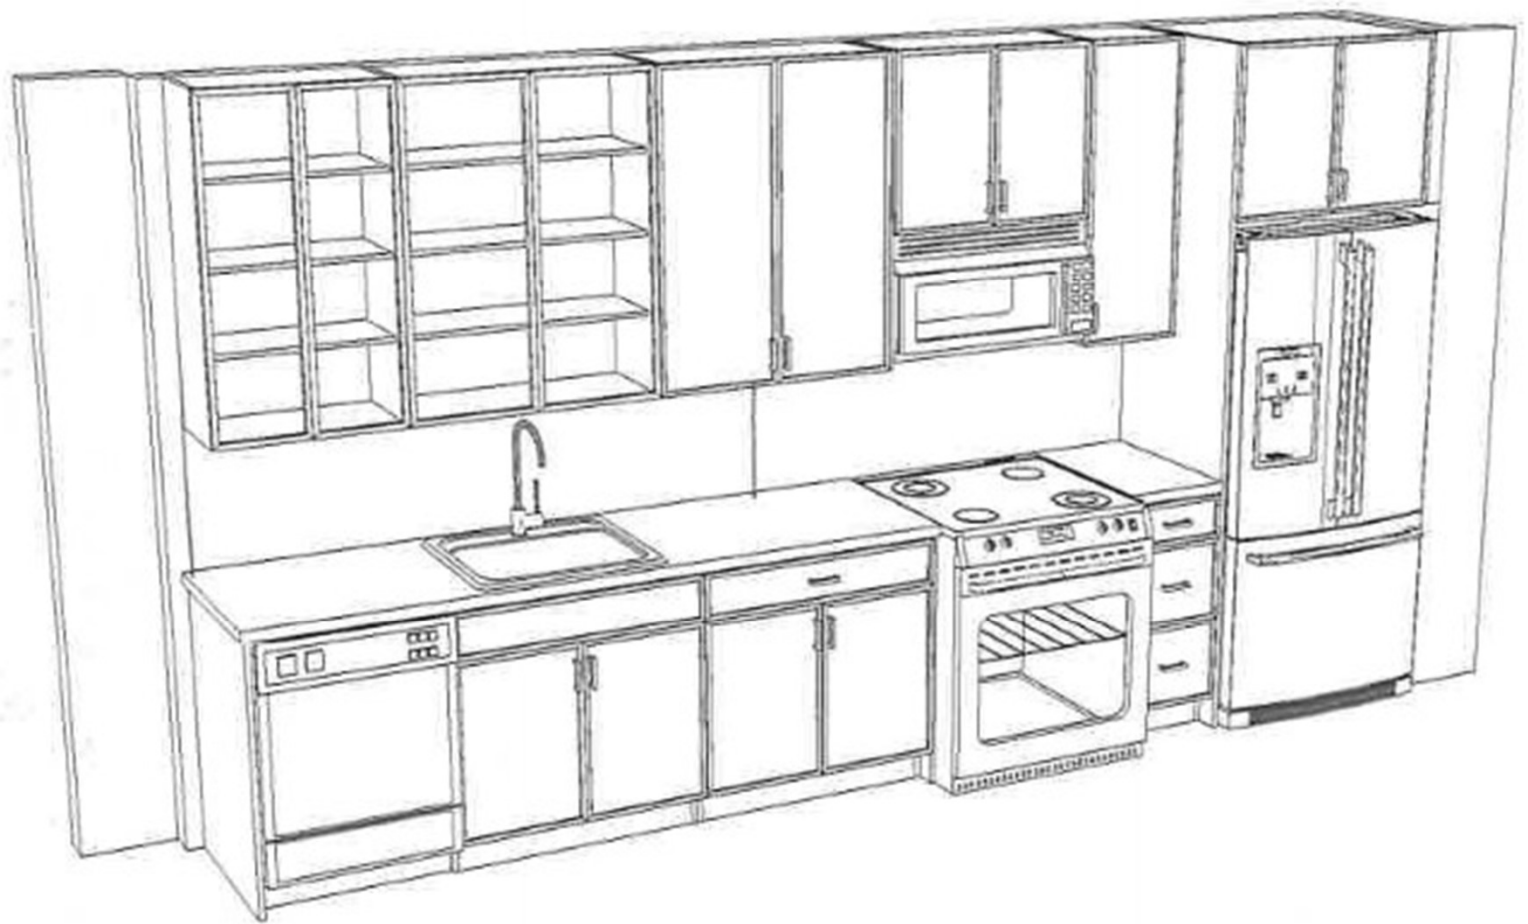

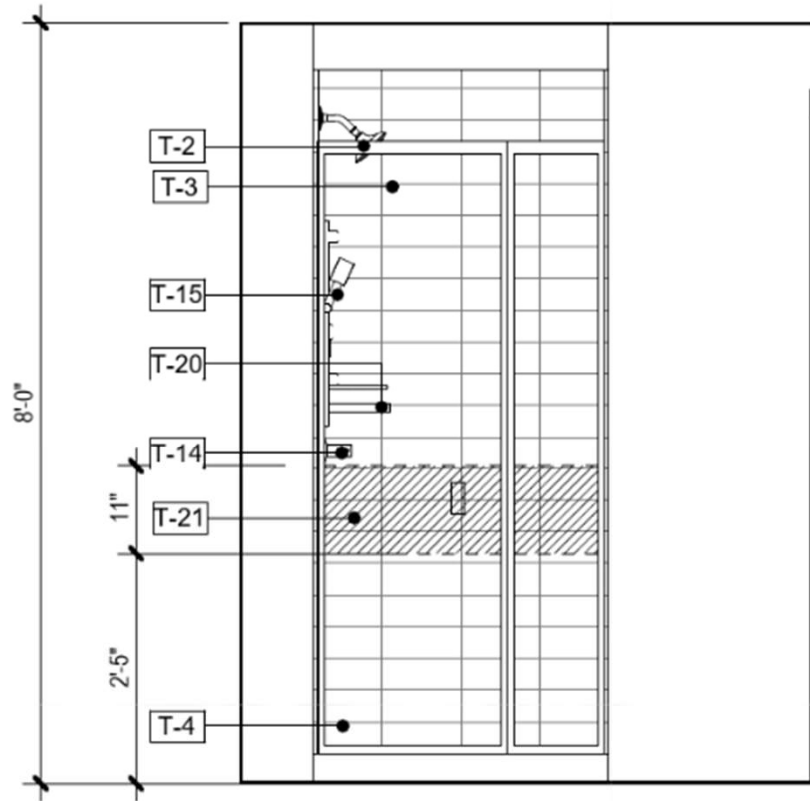


17

6
A-411.1

Scale: 1/2" = 1'-0"

PRIMARY BATH - ELEV 1

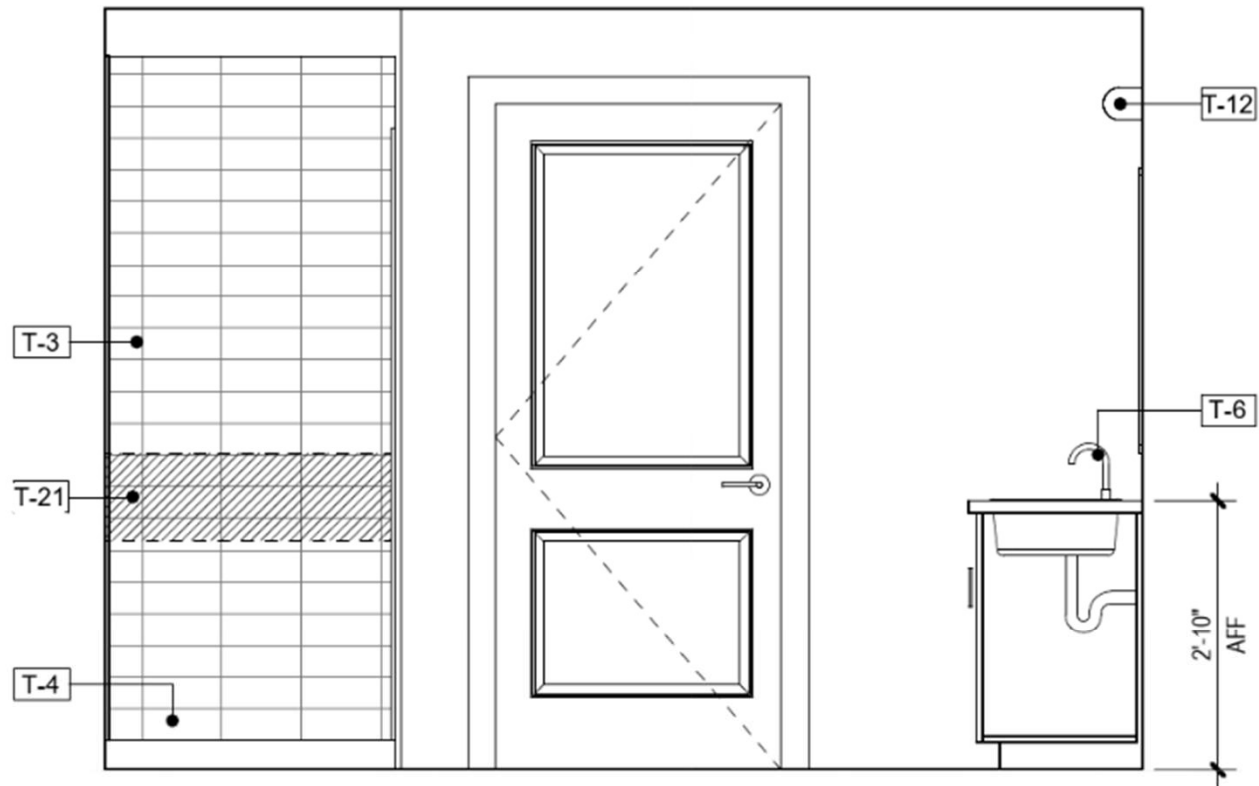


7
A-411.1

Scale: 1/2" = 1'-0"

PRIMARY BATH - ELEV 2

17

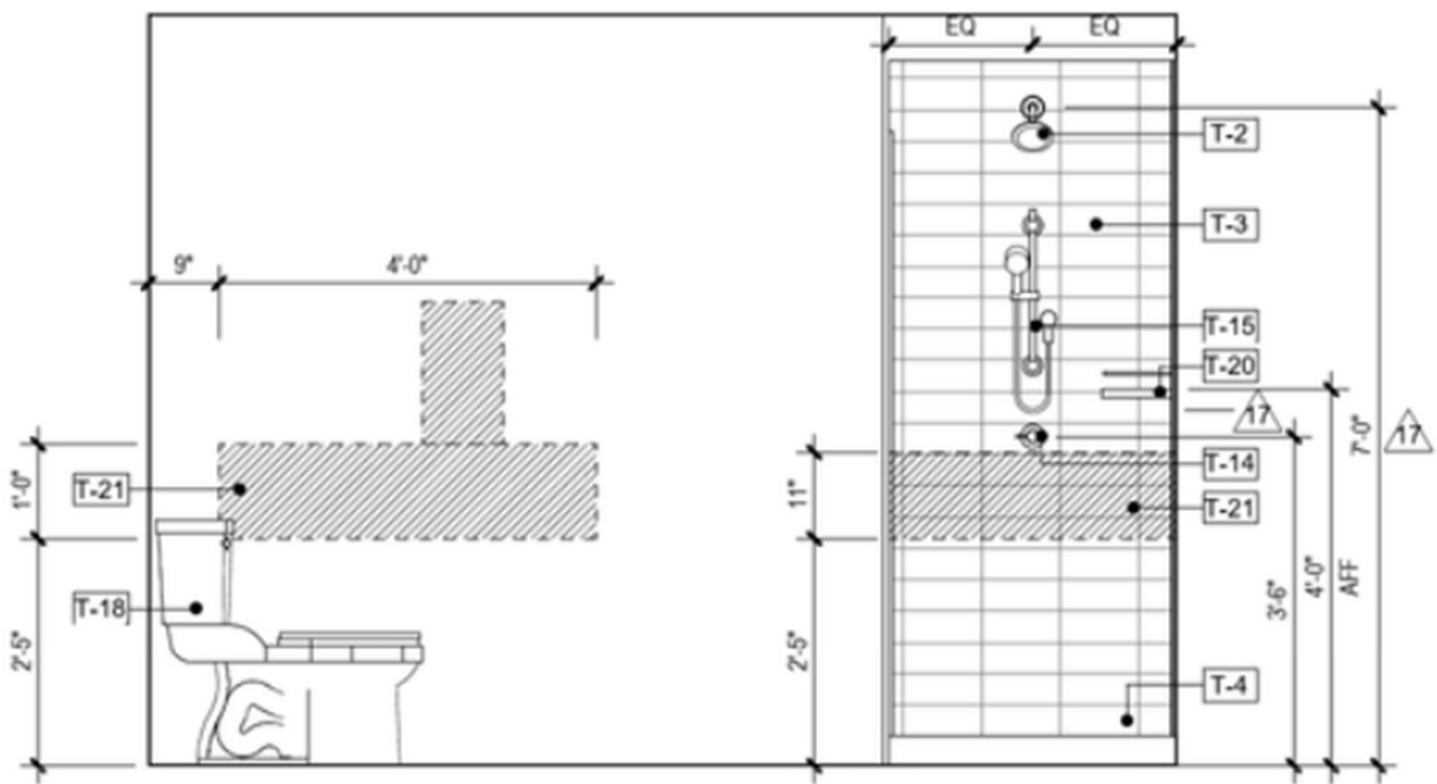


8
A-411.1


Scale: 1/2" = 1'-0"


PRIMARY BATH - ELEV 3

17

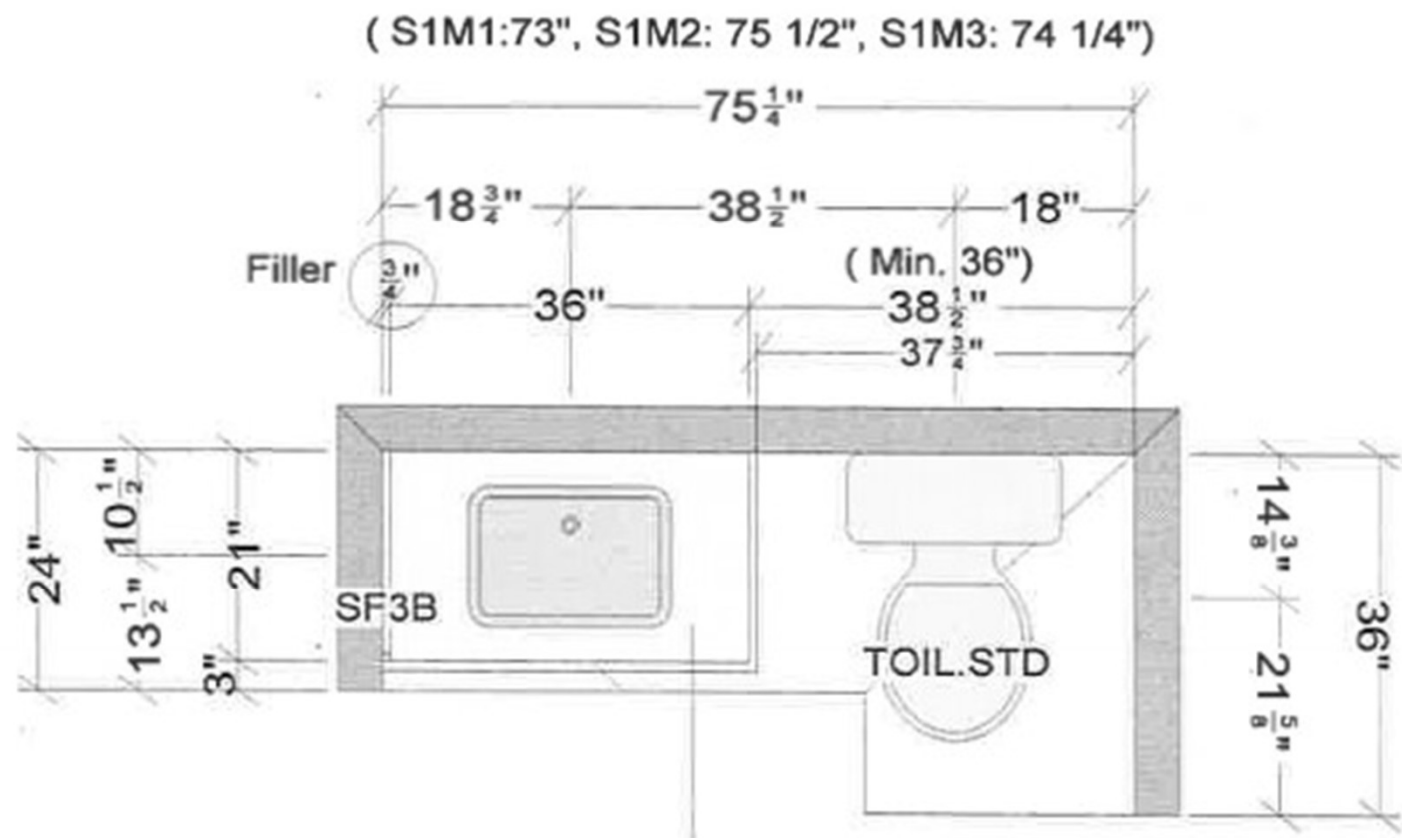

Removable Cabinet

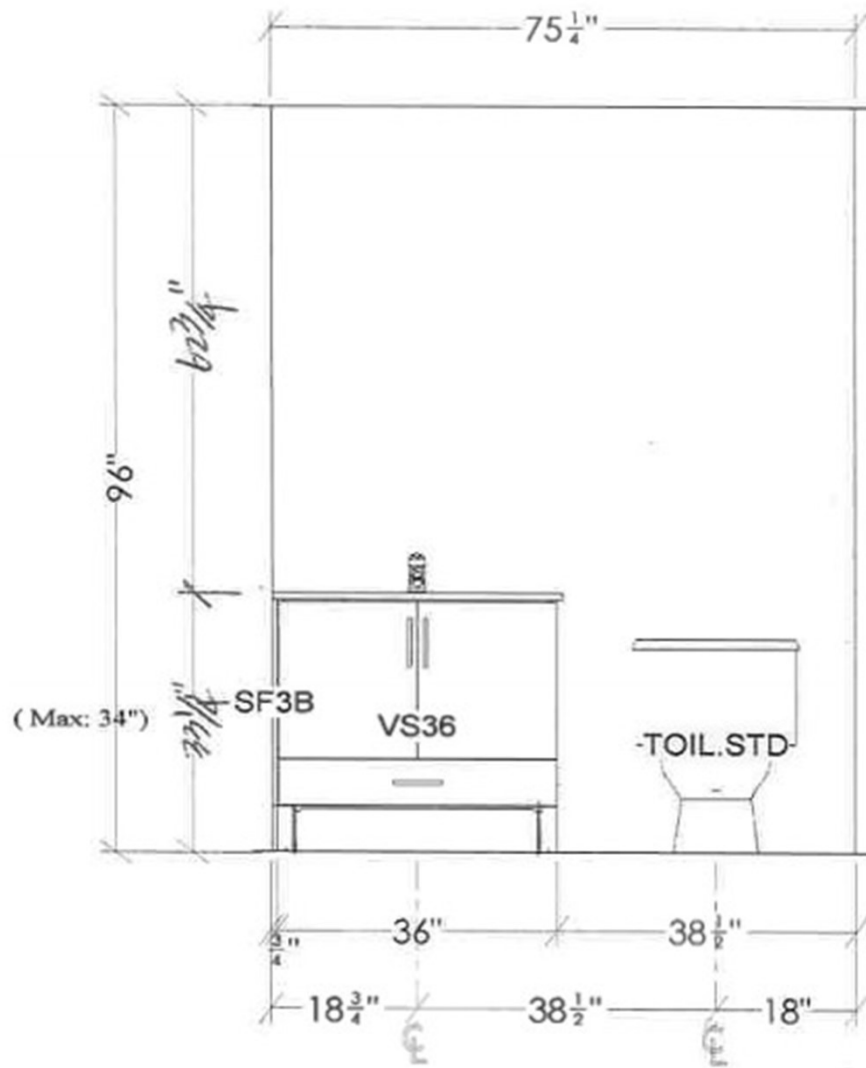

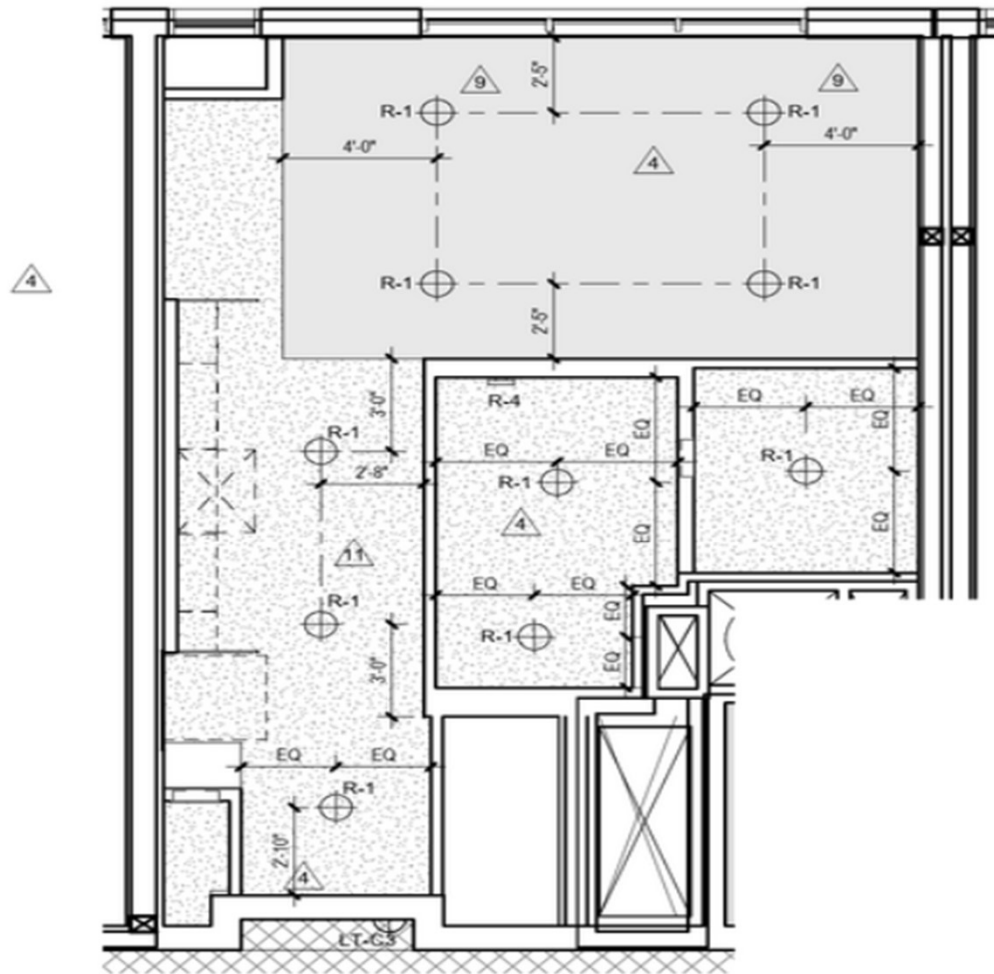

10
A-411

UNIT S1M2 RCP

Scale: 1/4" = 1'-0"