


S1m3

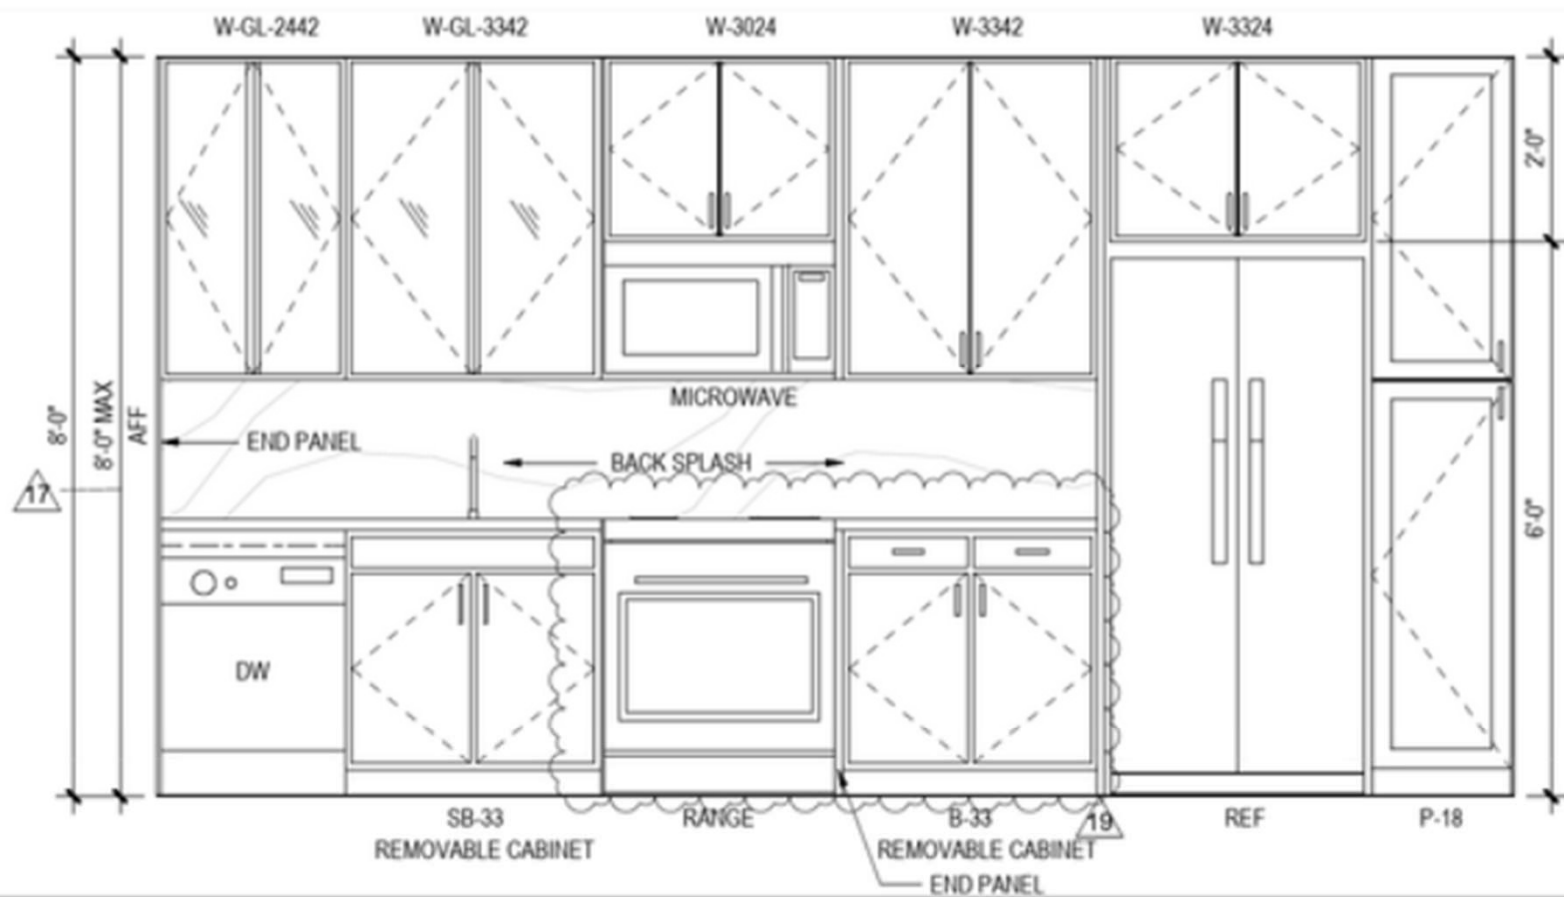



KITCHEN - ELEV


9


A-411.1

Scale: 1/2" = 1'-0"

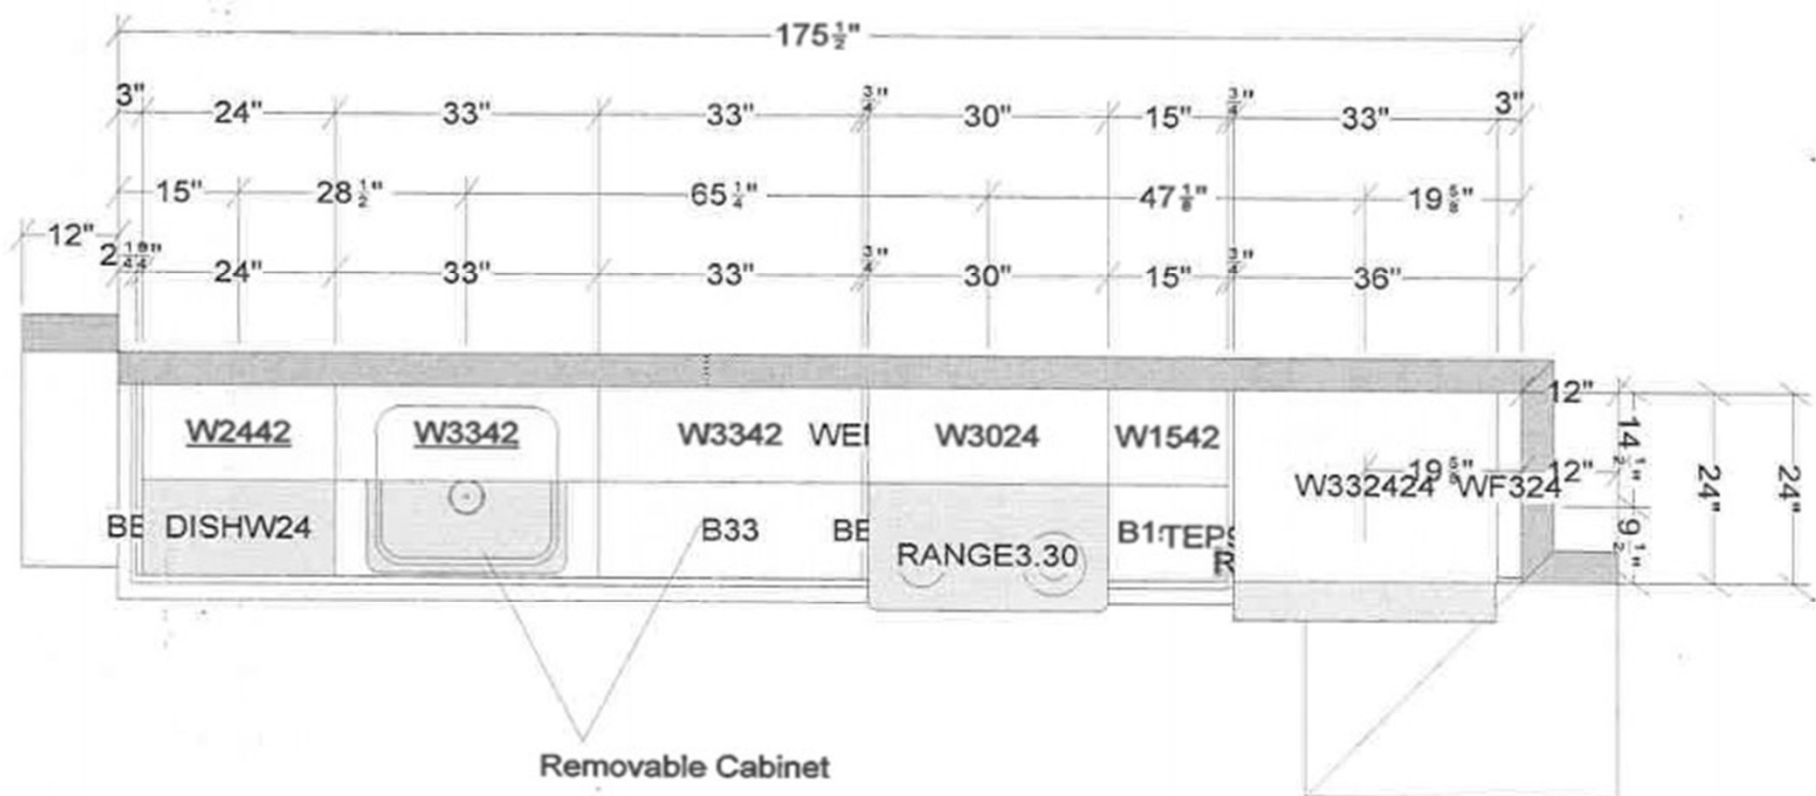

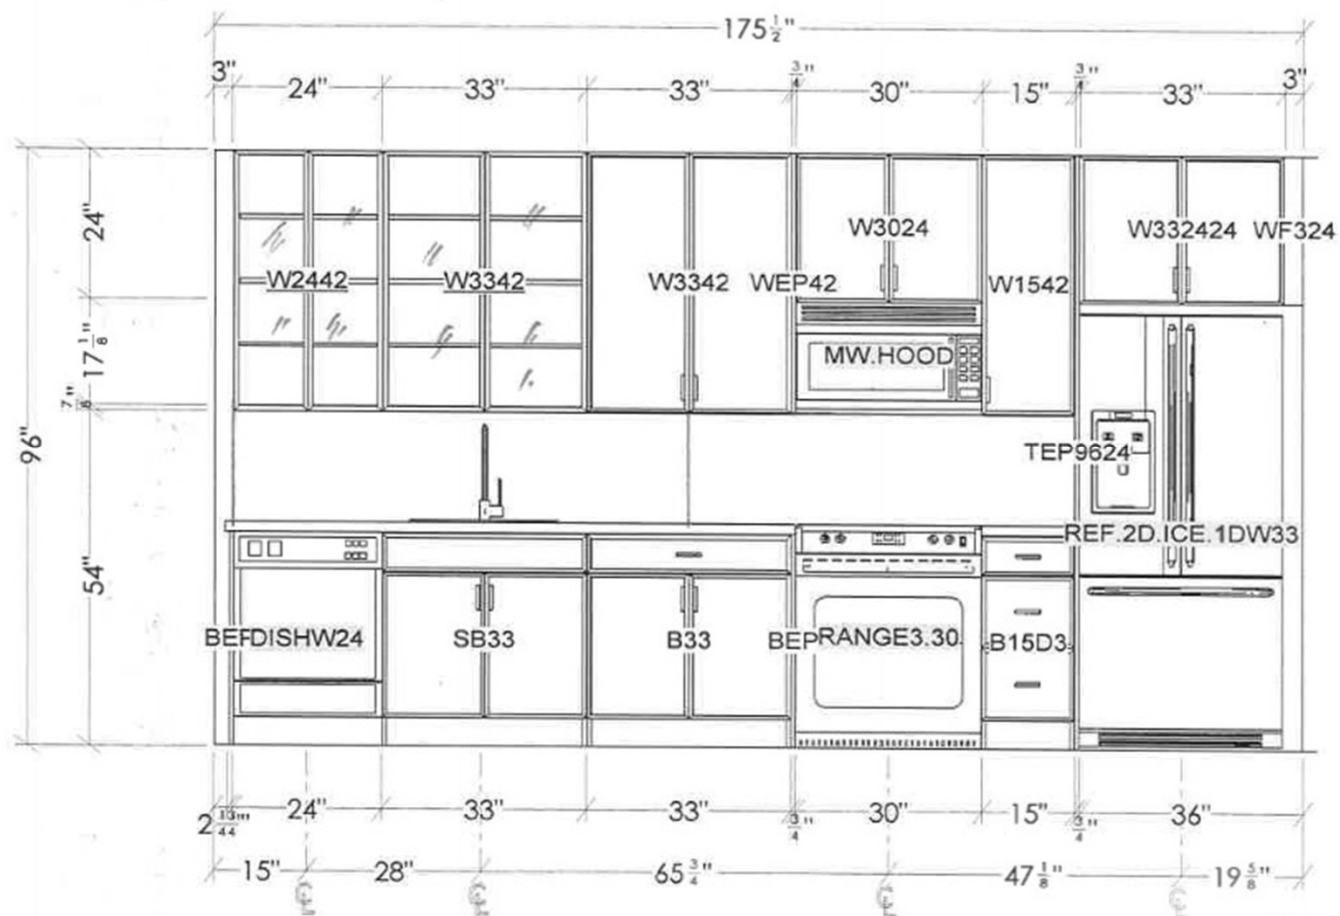

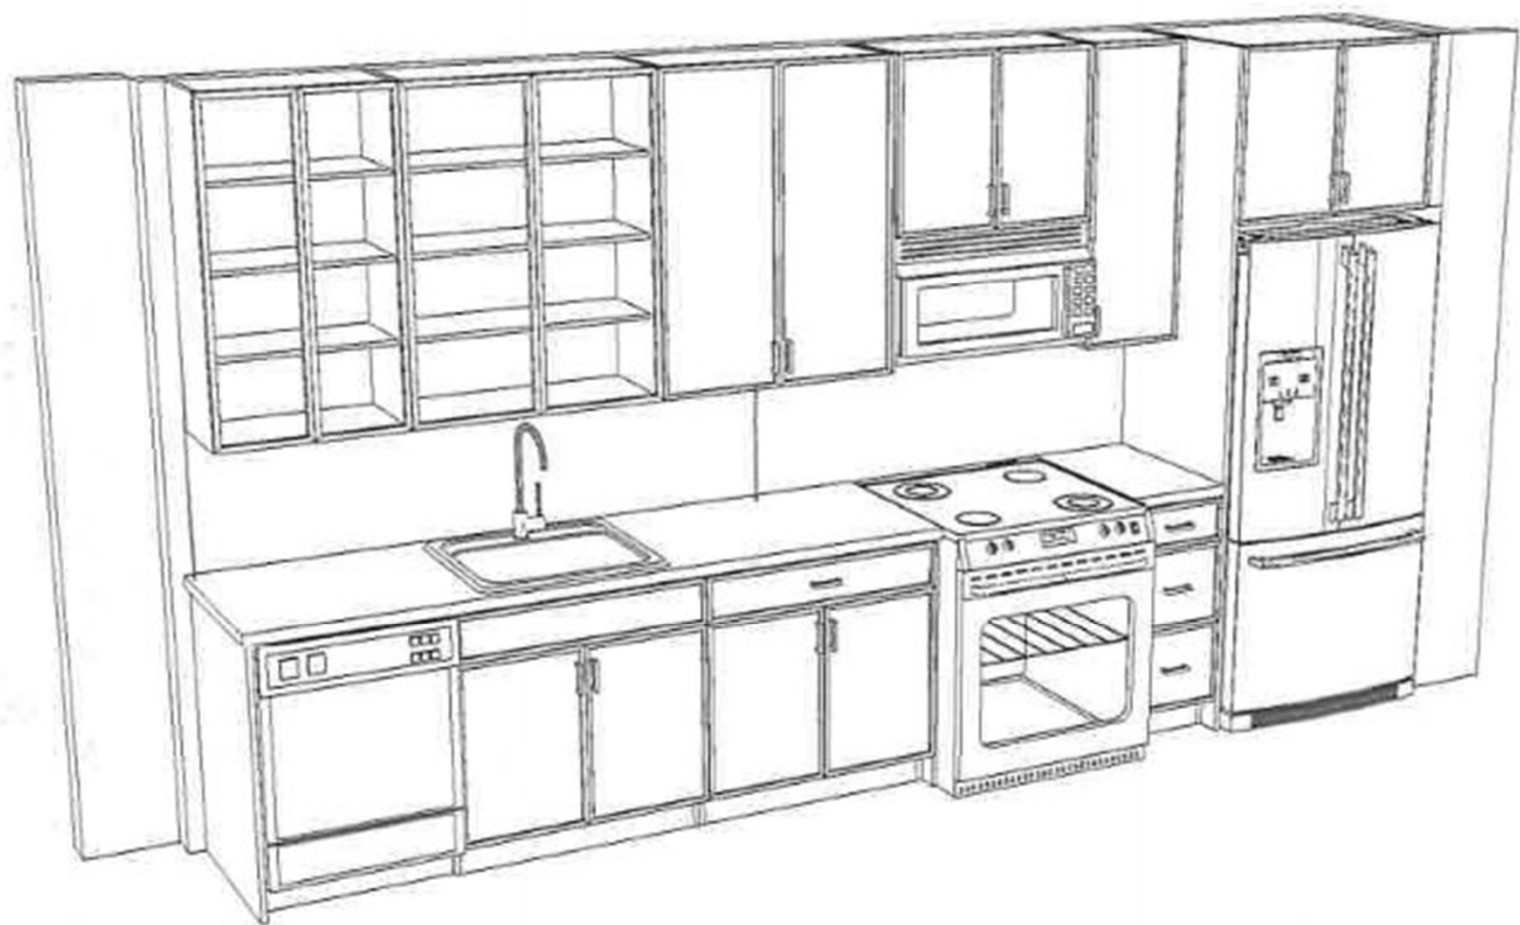

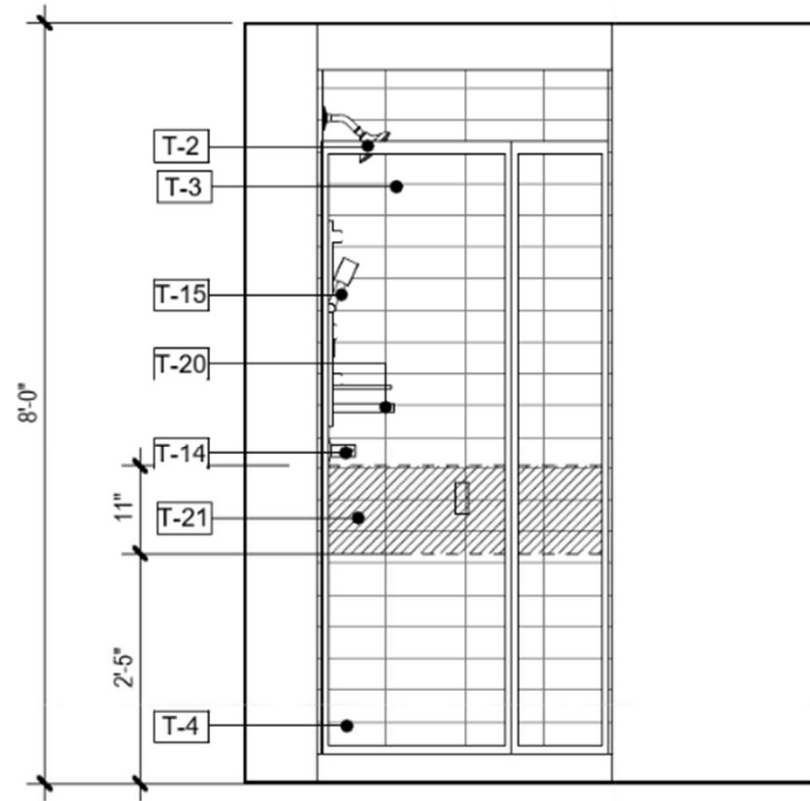


17

PRIMARY BATH - ELEV 1

6

A-411.1

Scale: 1/2" = 1'-0"

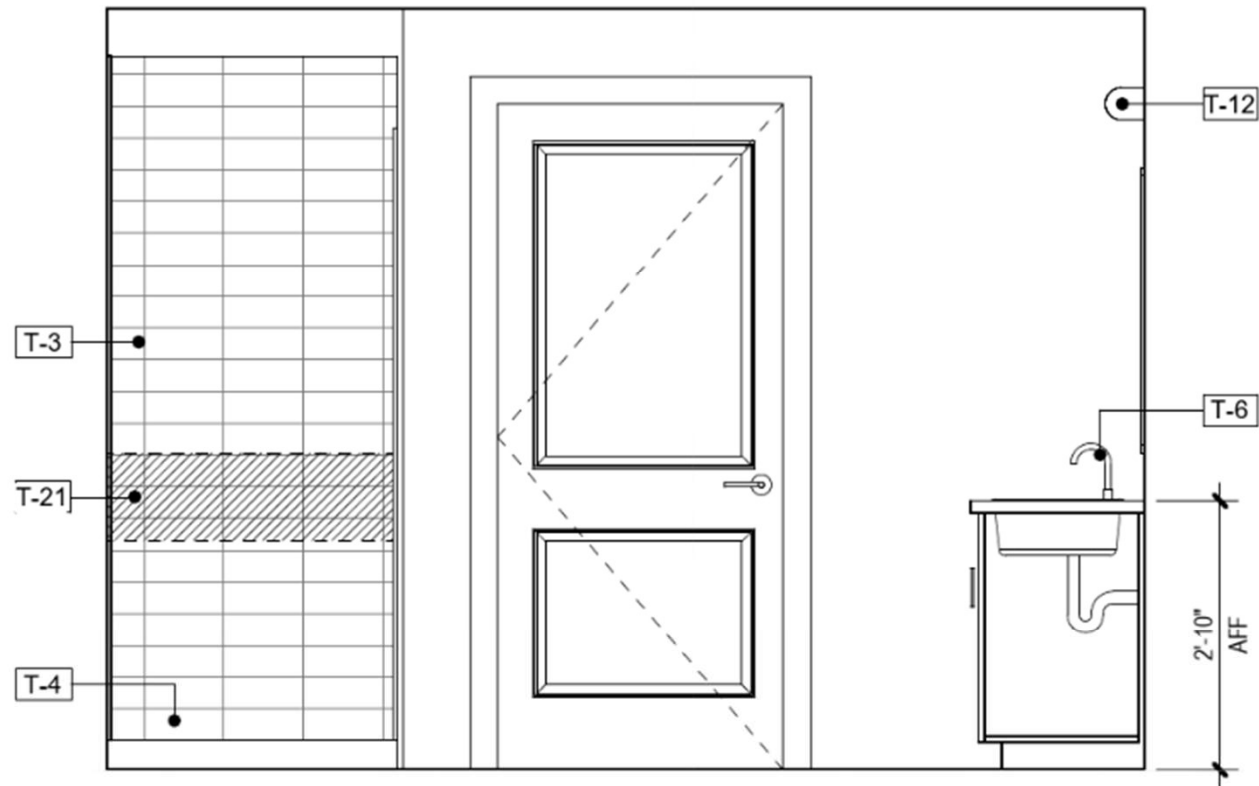


7
A-411.1

Scale: 1/2" = 1'-0"

PRIMARY BATH - ELEV 2

17

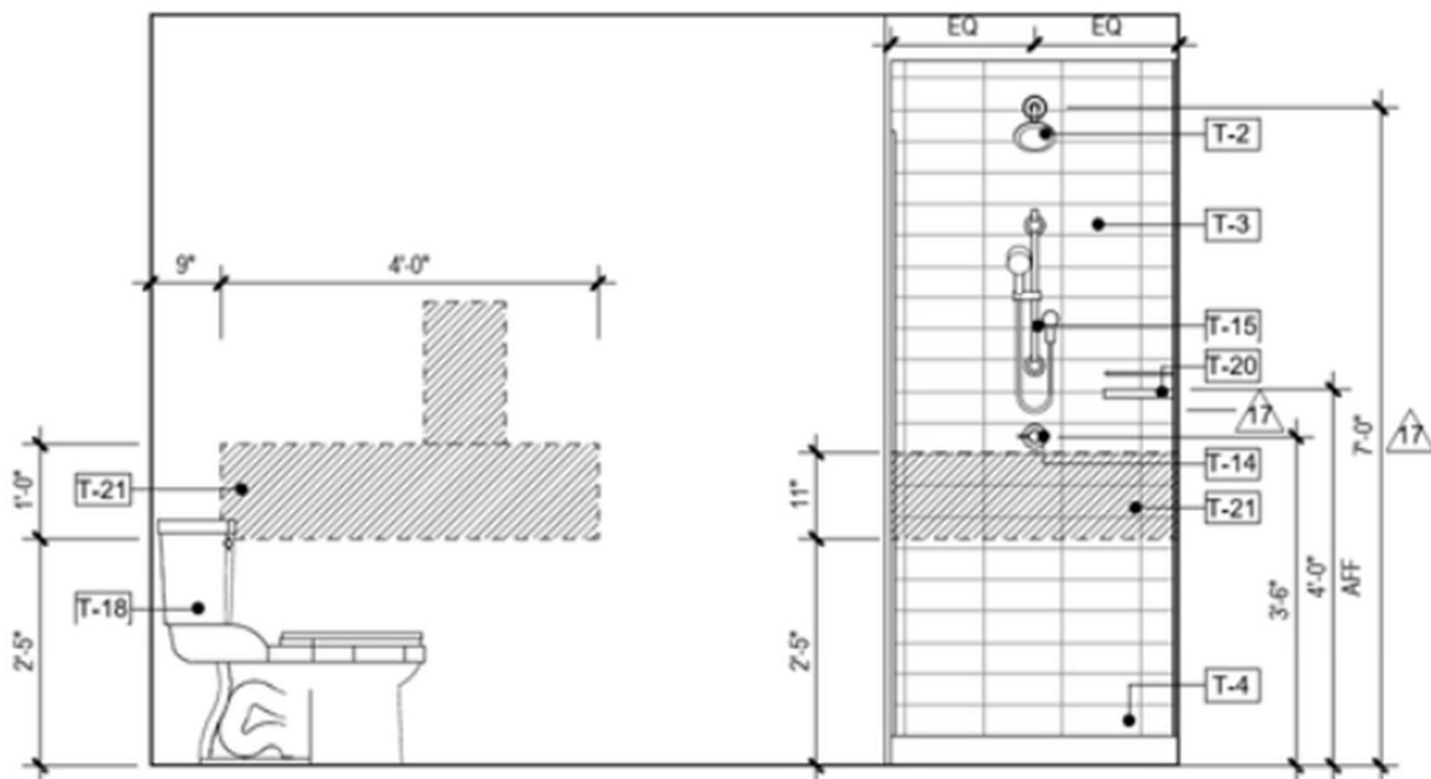


8
A-411.1


Scale: 1/2" = 1'-0"


PRIMARY BATH - ELEV 3

17

(S1M1:73", S1M2: 75 1/2", S1M3: 74 1/4")

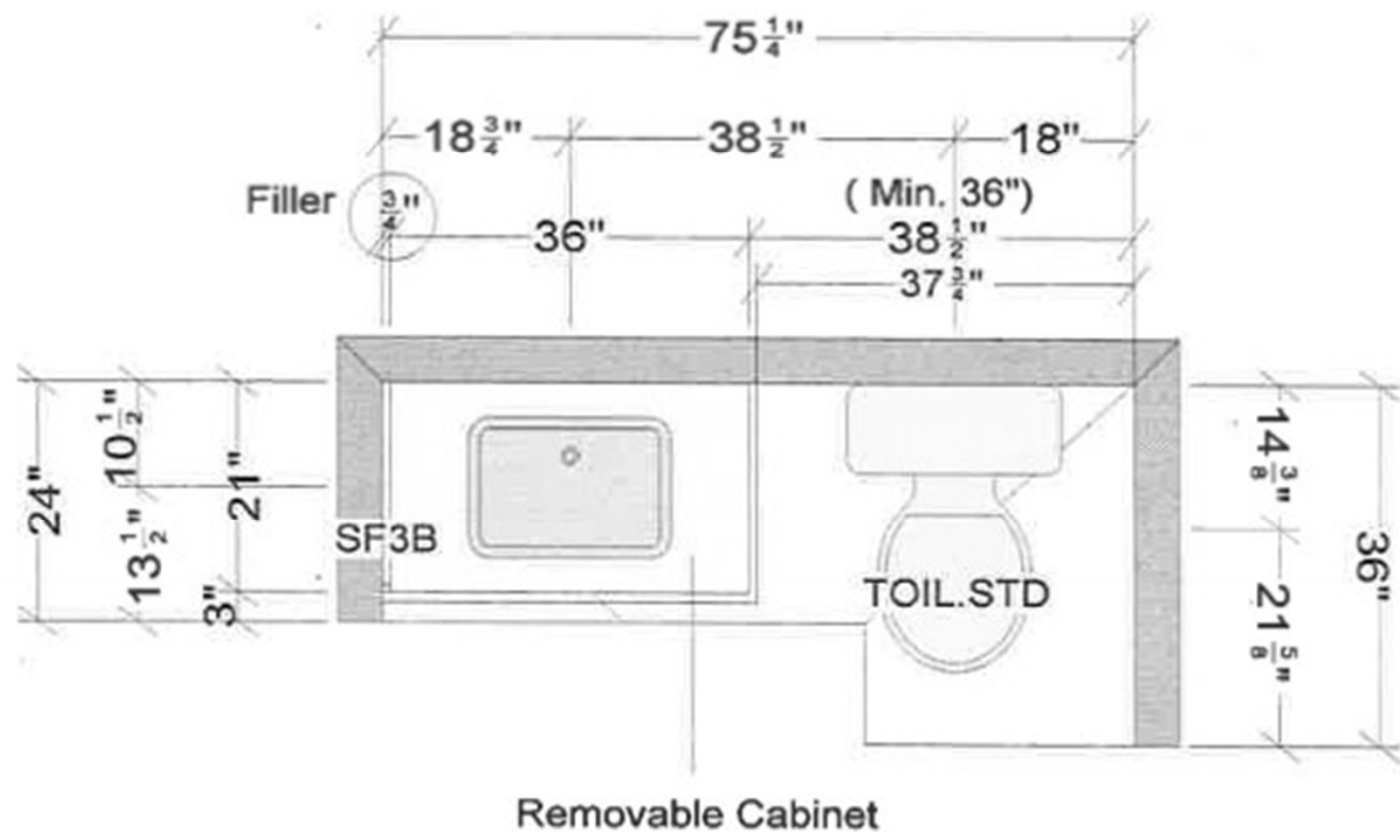

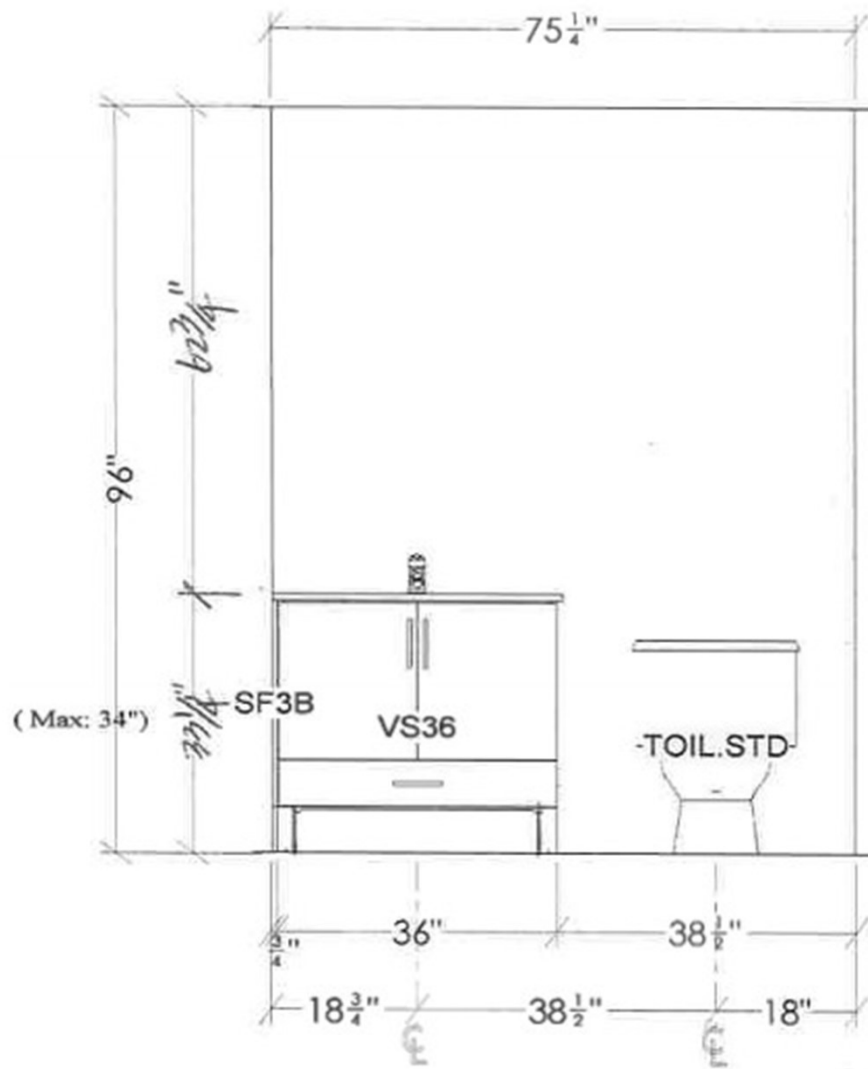

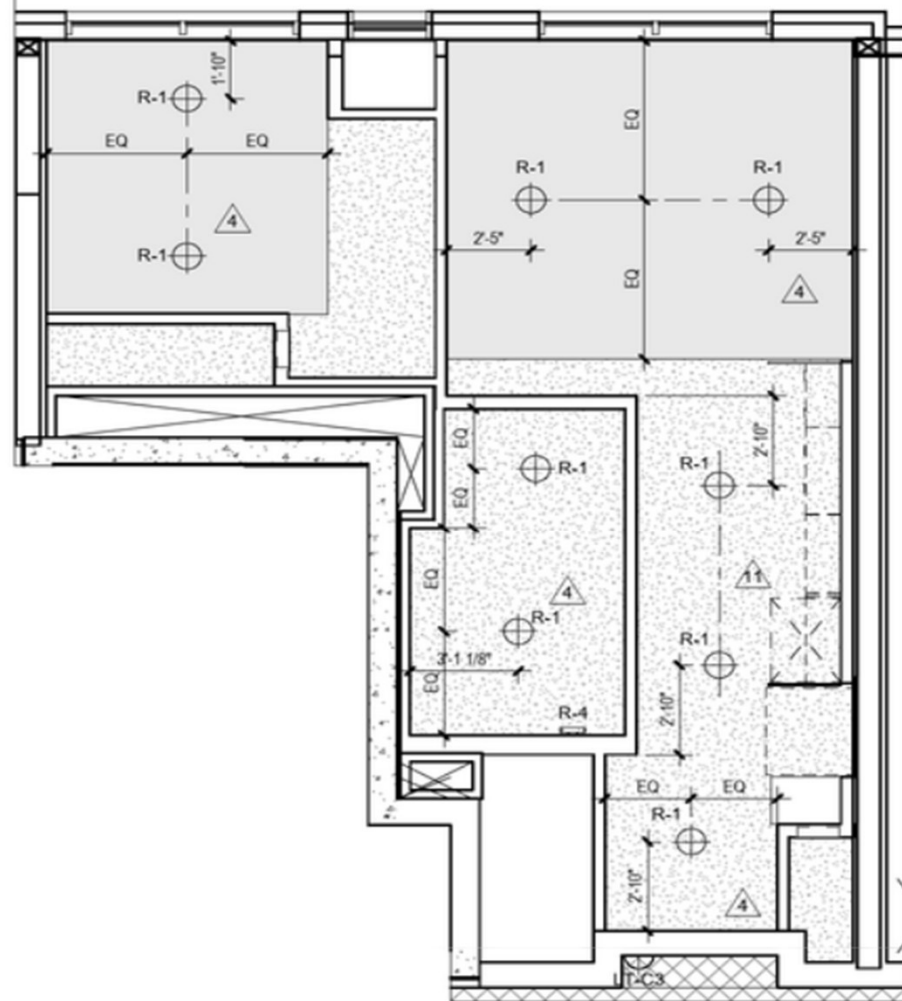

5
A-411

UNIT S1M3 RCP

Scale: 1/4" = 1'-0"