



S2

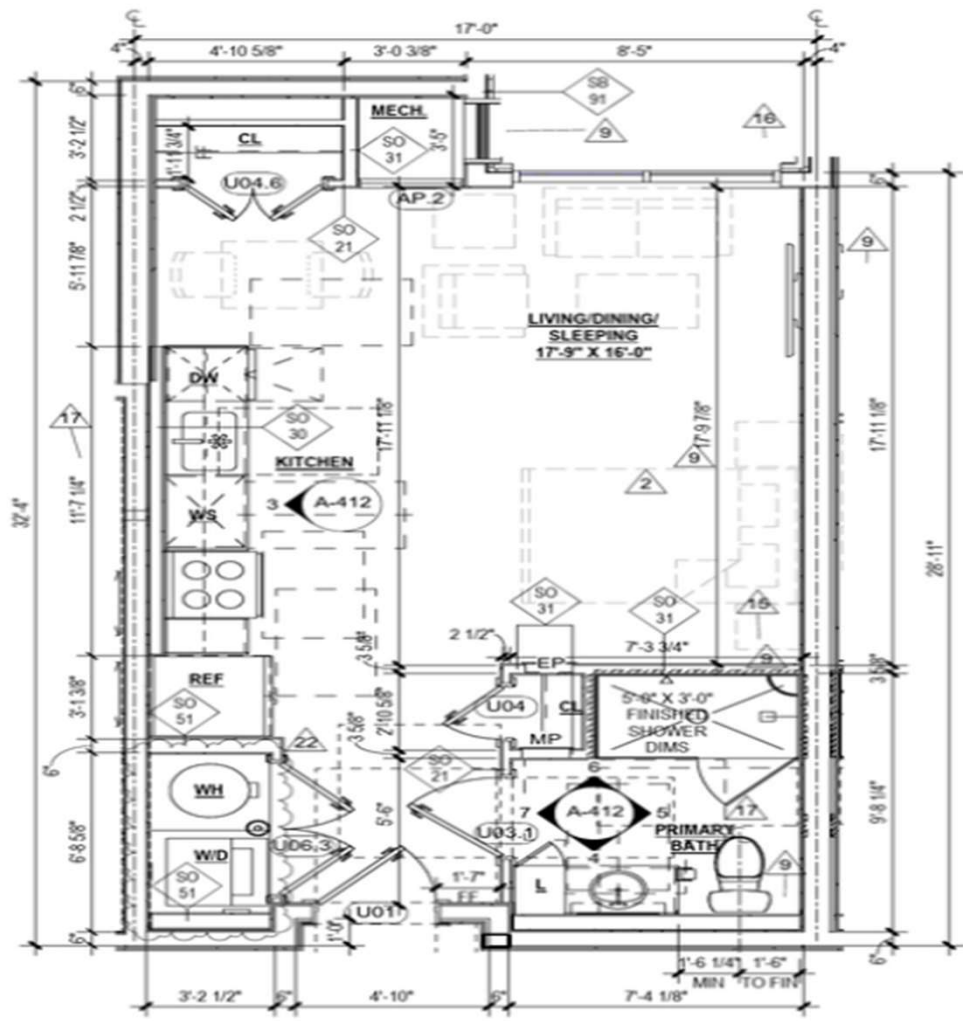

1
A-412
UNIT S2 PLAN

TOTAL 1 UNIT	AREA	516 GSF
--------------	------	---------


 Scale: 1/4" = 1'-0"

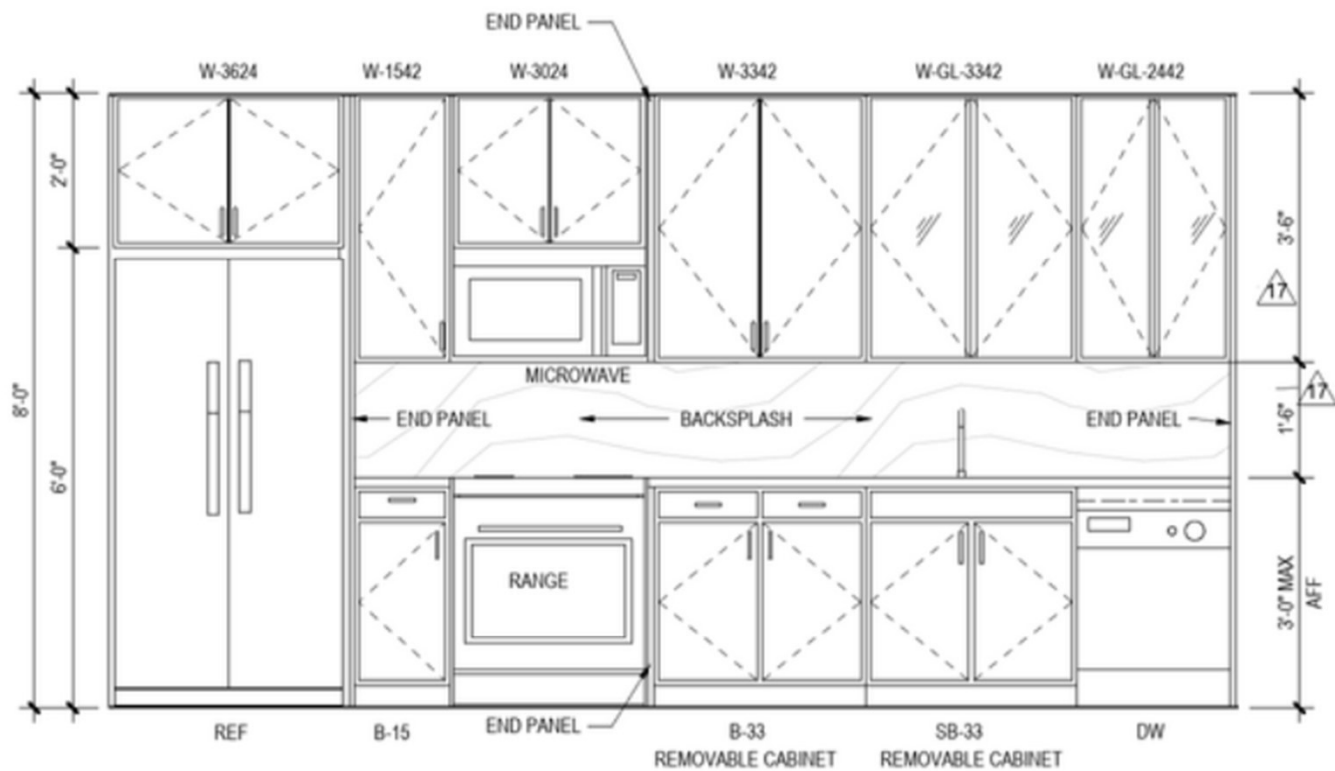


3
A-412

UNIT S2 - KITCHEN - ELEV

Scale: 1/2" = 1'-0"

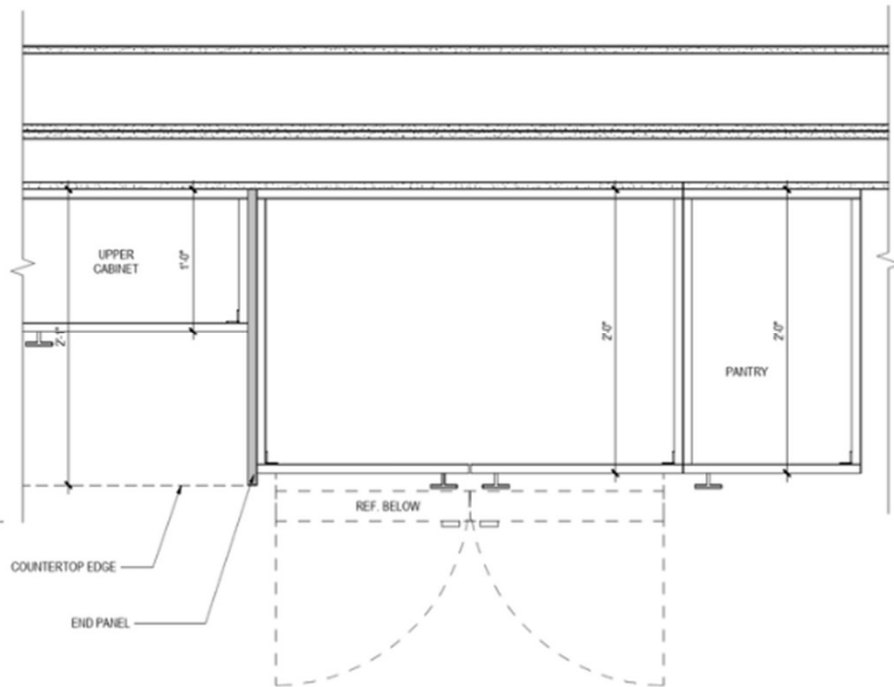


NOTE: COORDINATE REFRIGERATOR VENTILATION REQUIREMENTS IN ASSEMBLY PER REFRIGERATOR MANUFACTURER RECOMMENDATION.

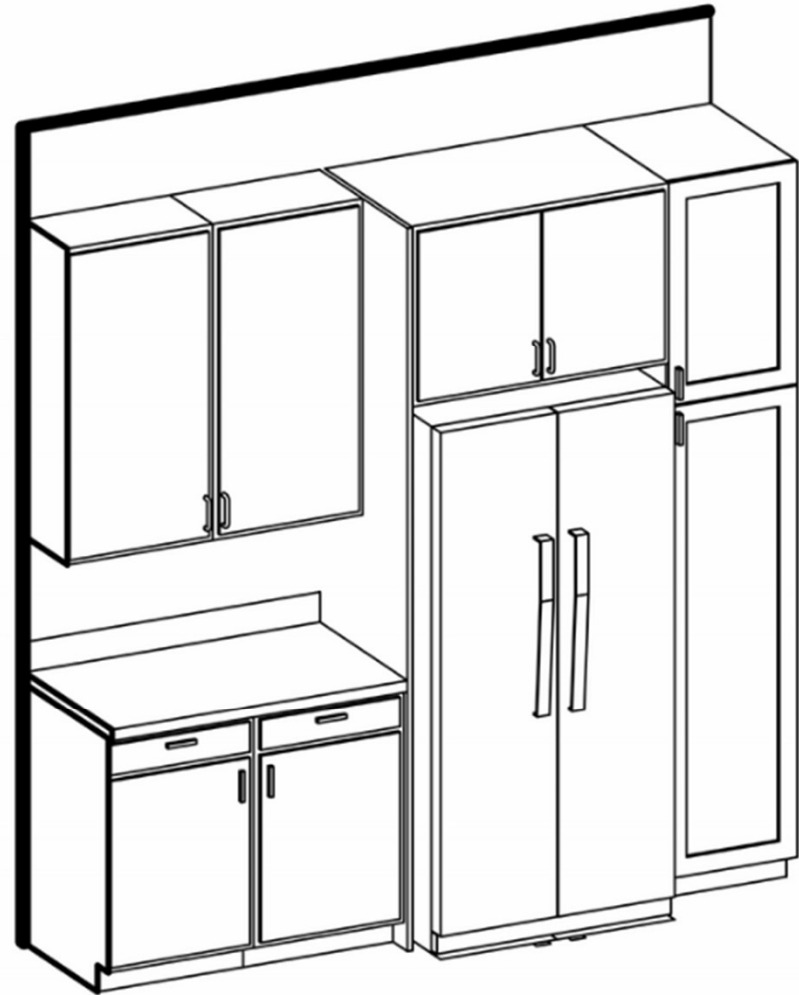



8
A-412


KITCHEN UPPER CABINET DETAIL

Scale: 1 1/2" = 1'-0"

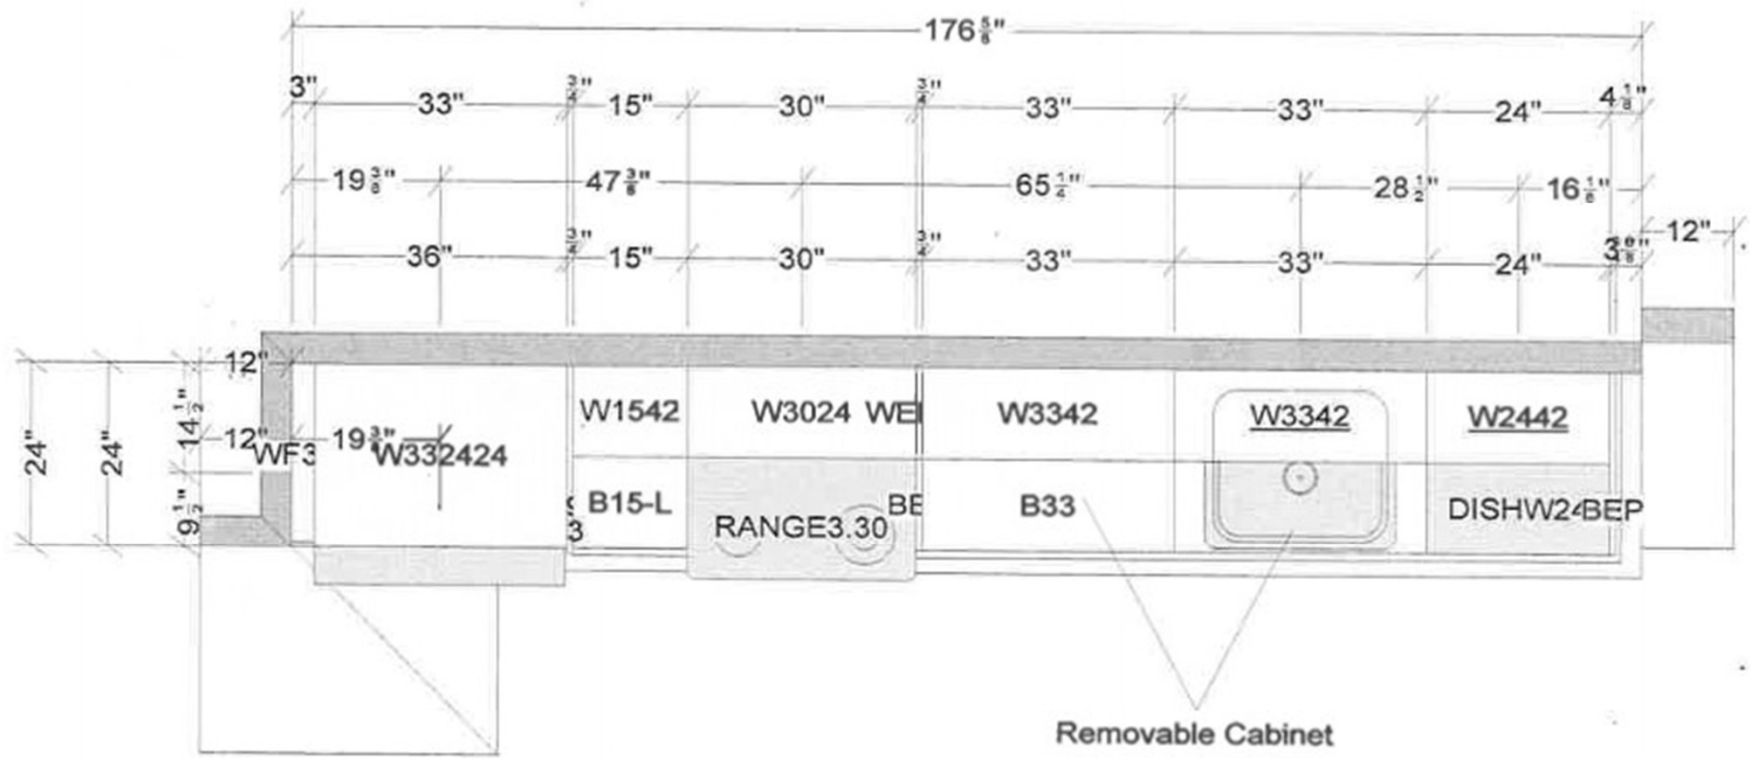

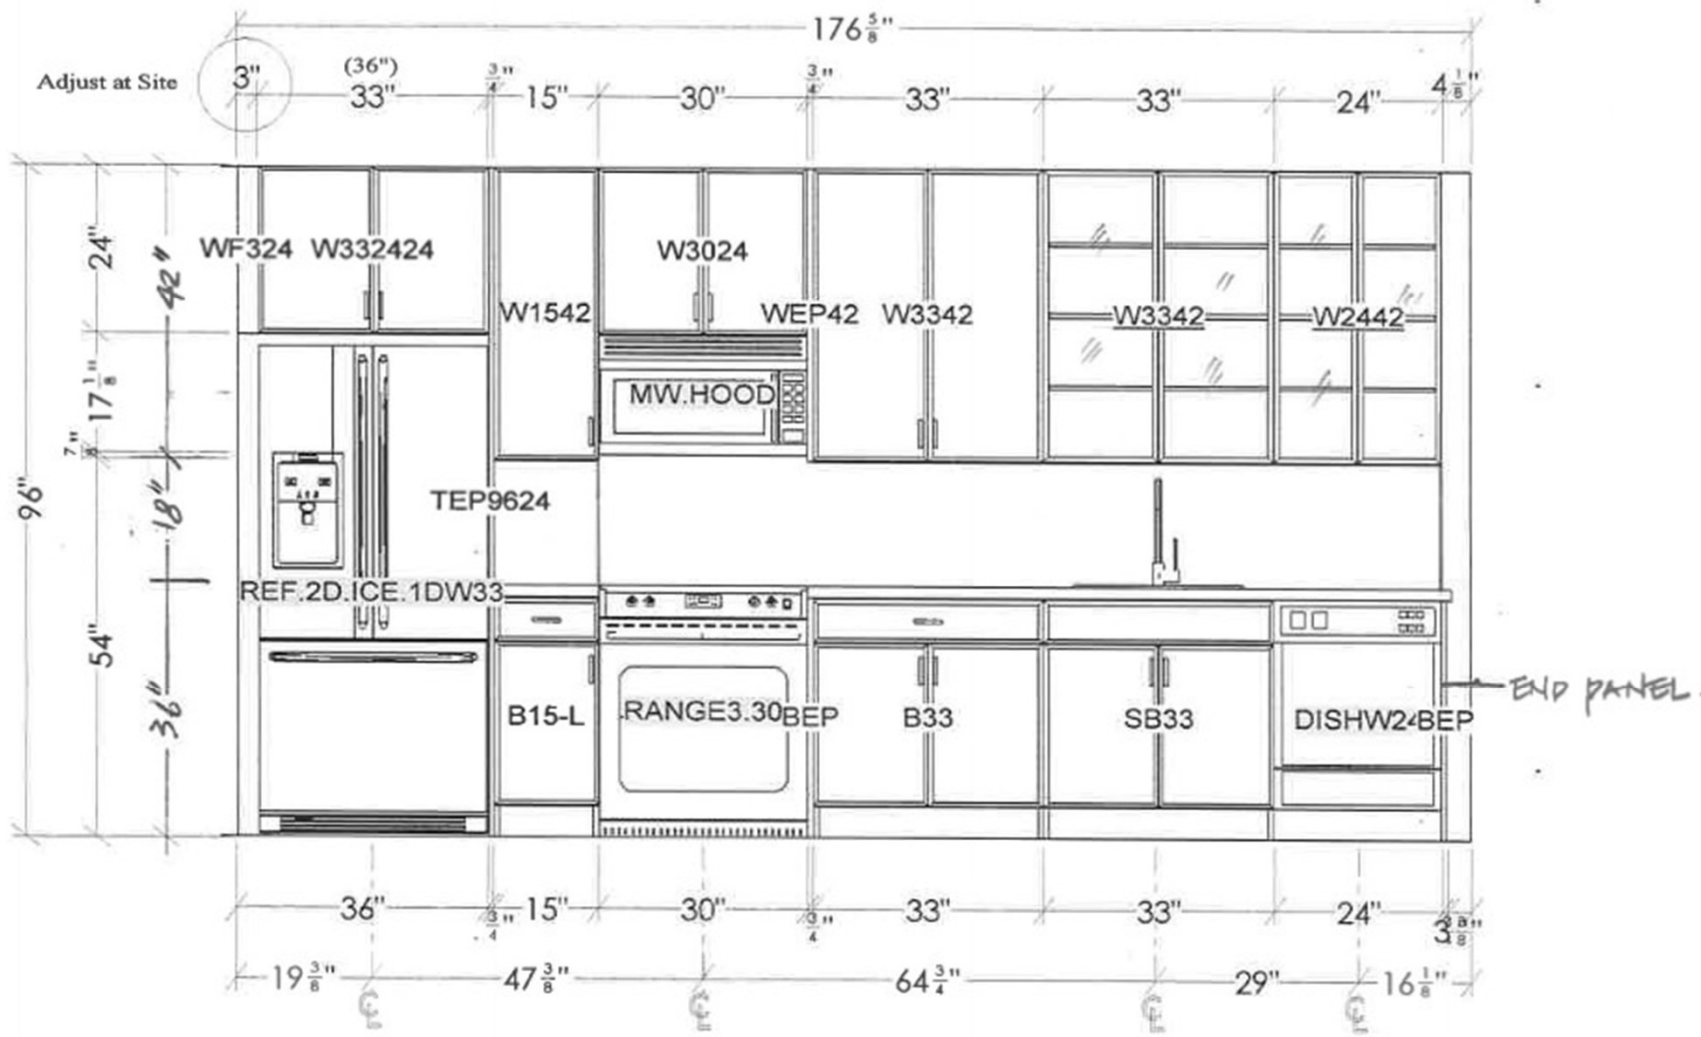

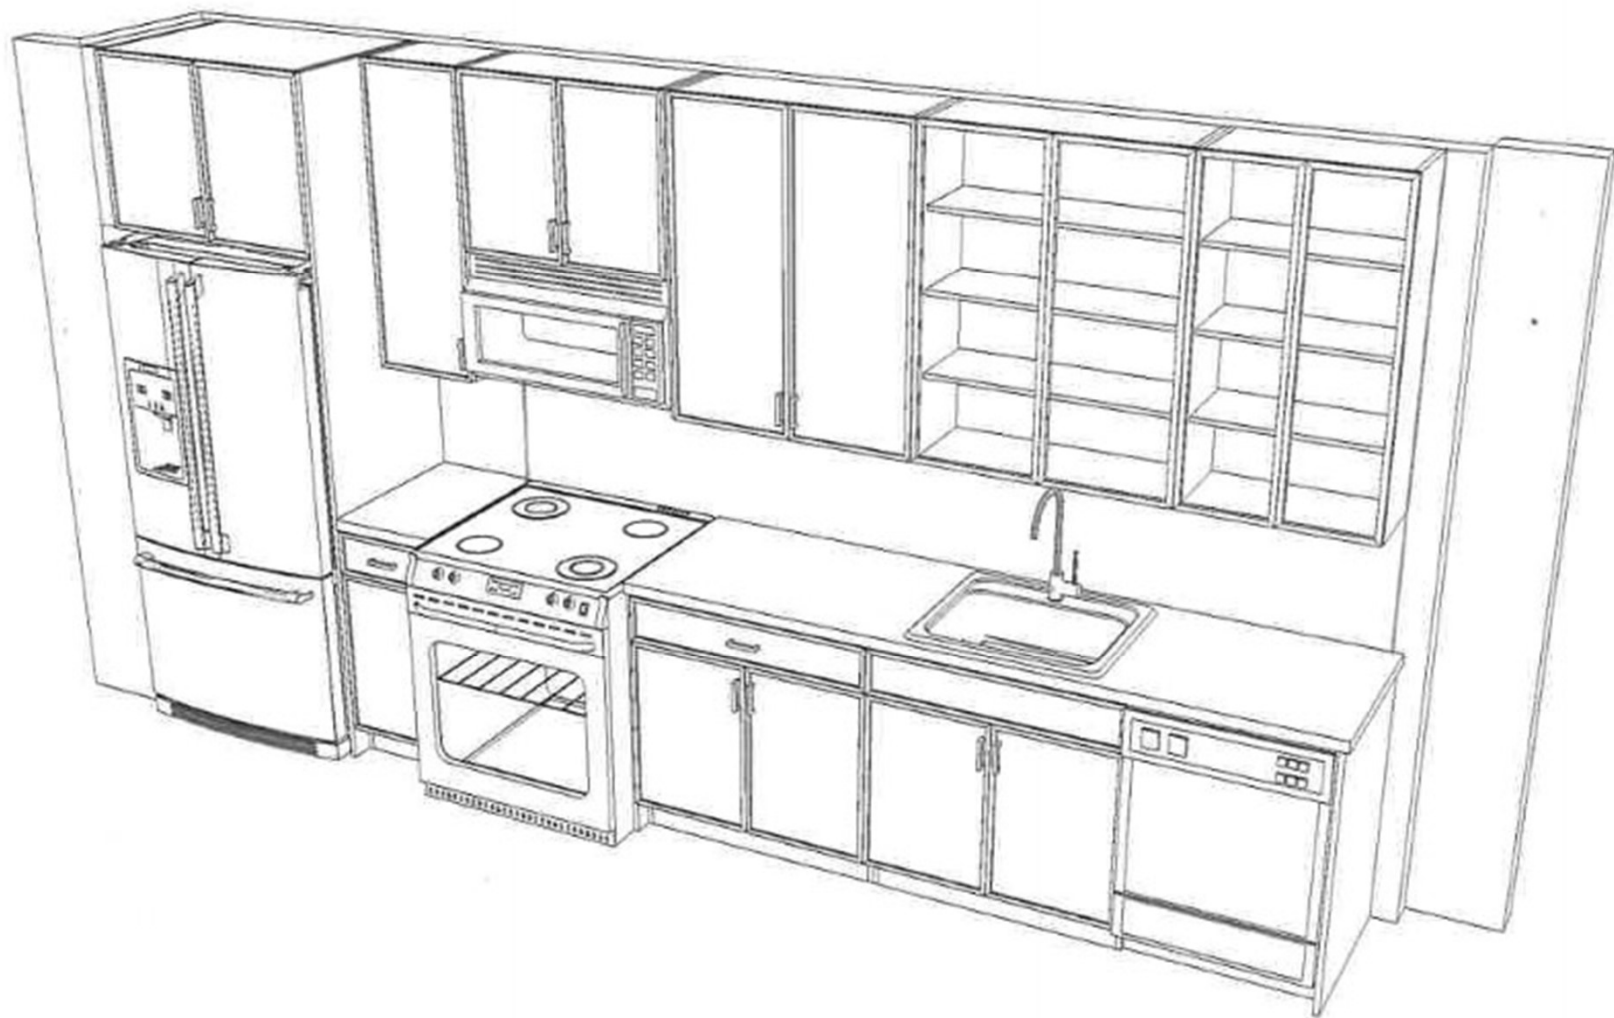

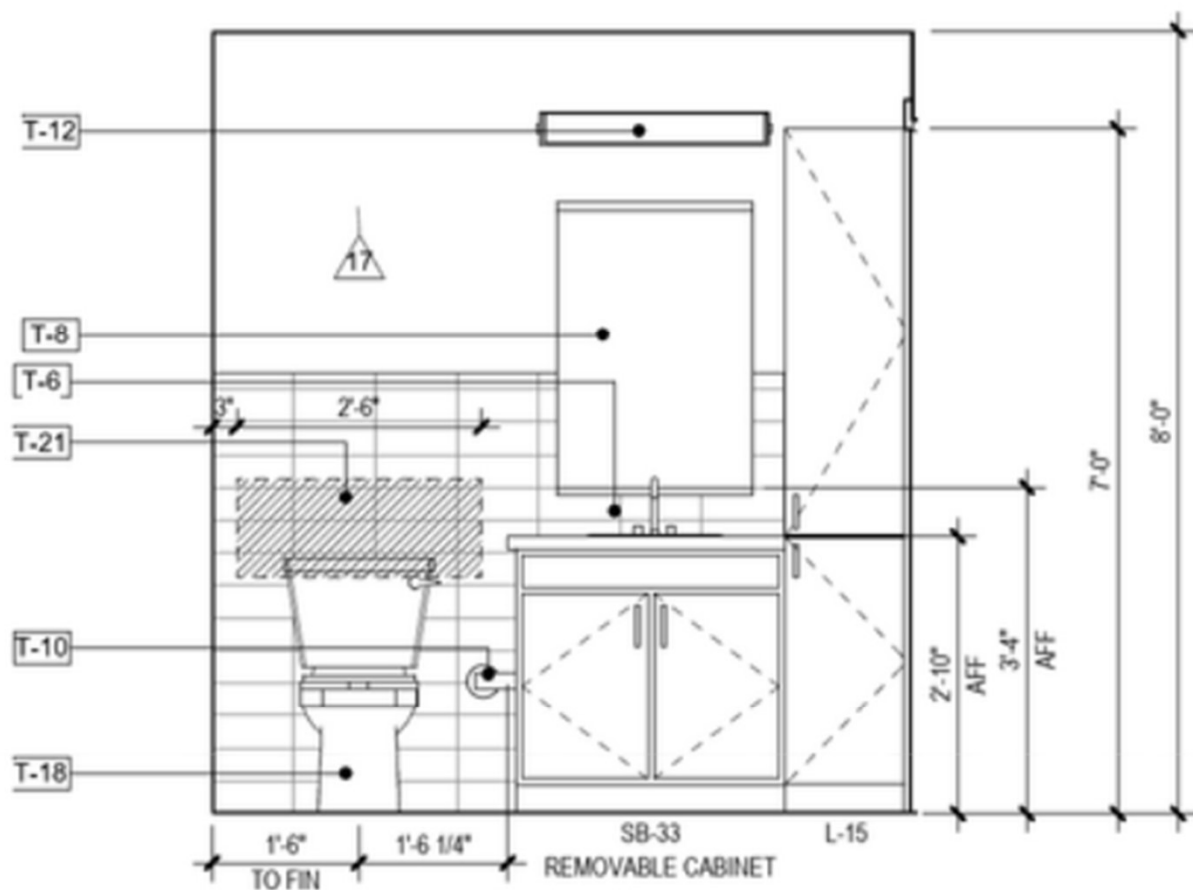


4
A-412

UNIT S2 - PRIMARY BATH - ELEV 1

Scale: 1/2" = 1'-0"



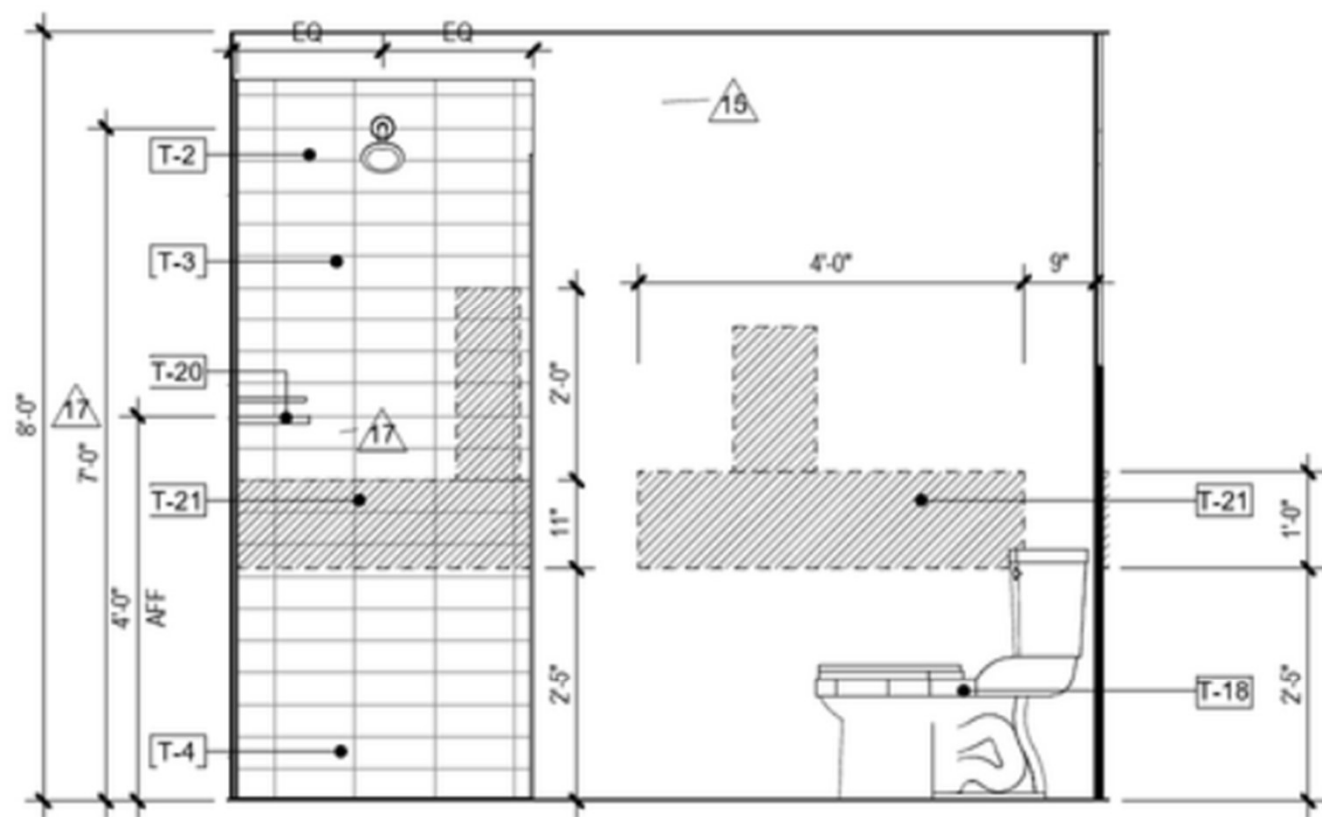


5
A-412

UNIT S2 - PRIMARY BATH - ELEV 2

Scale: 1/2" = 1'-0"

17

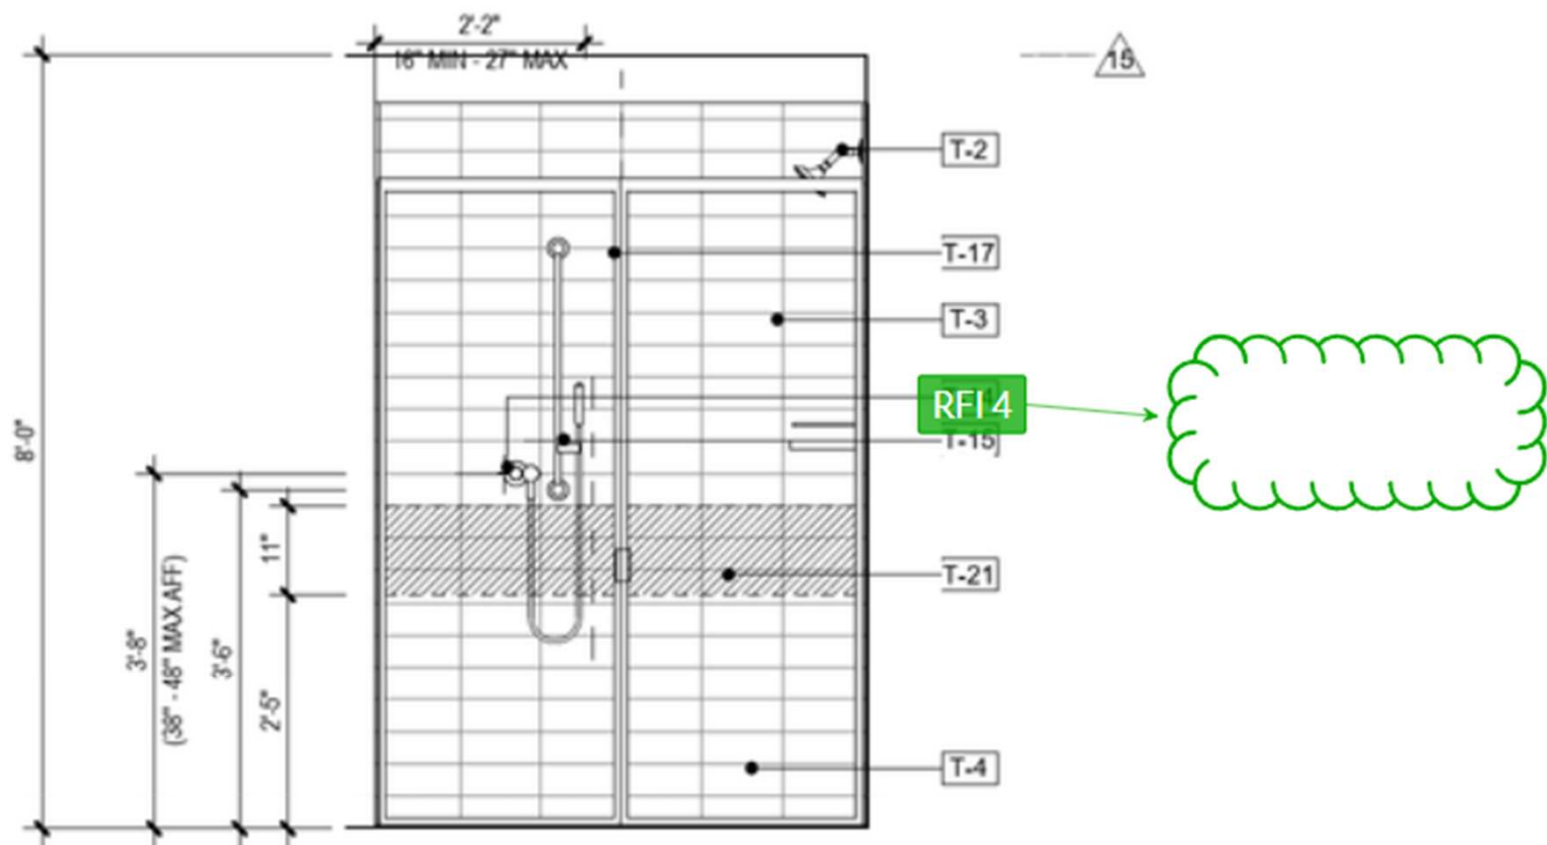


6
A-412

UNIT S2 - PRIMARY BATH - ELEV 3

Scale: 1/2" = 1'-0"

17

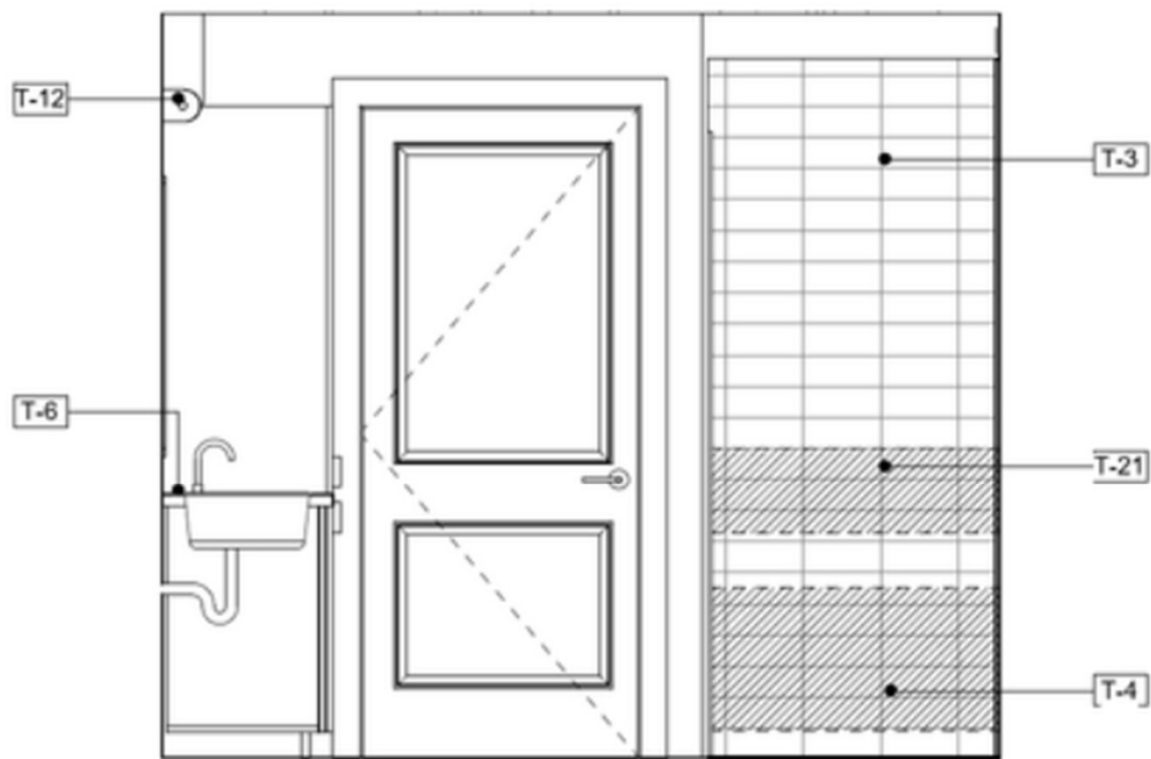


7
A-412


UNIT S2 - PRIMARY BATH - ELEV 4


Scale: 1/2" = 1'-0"




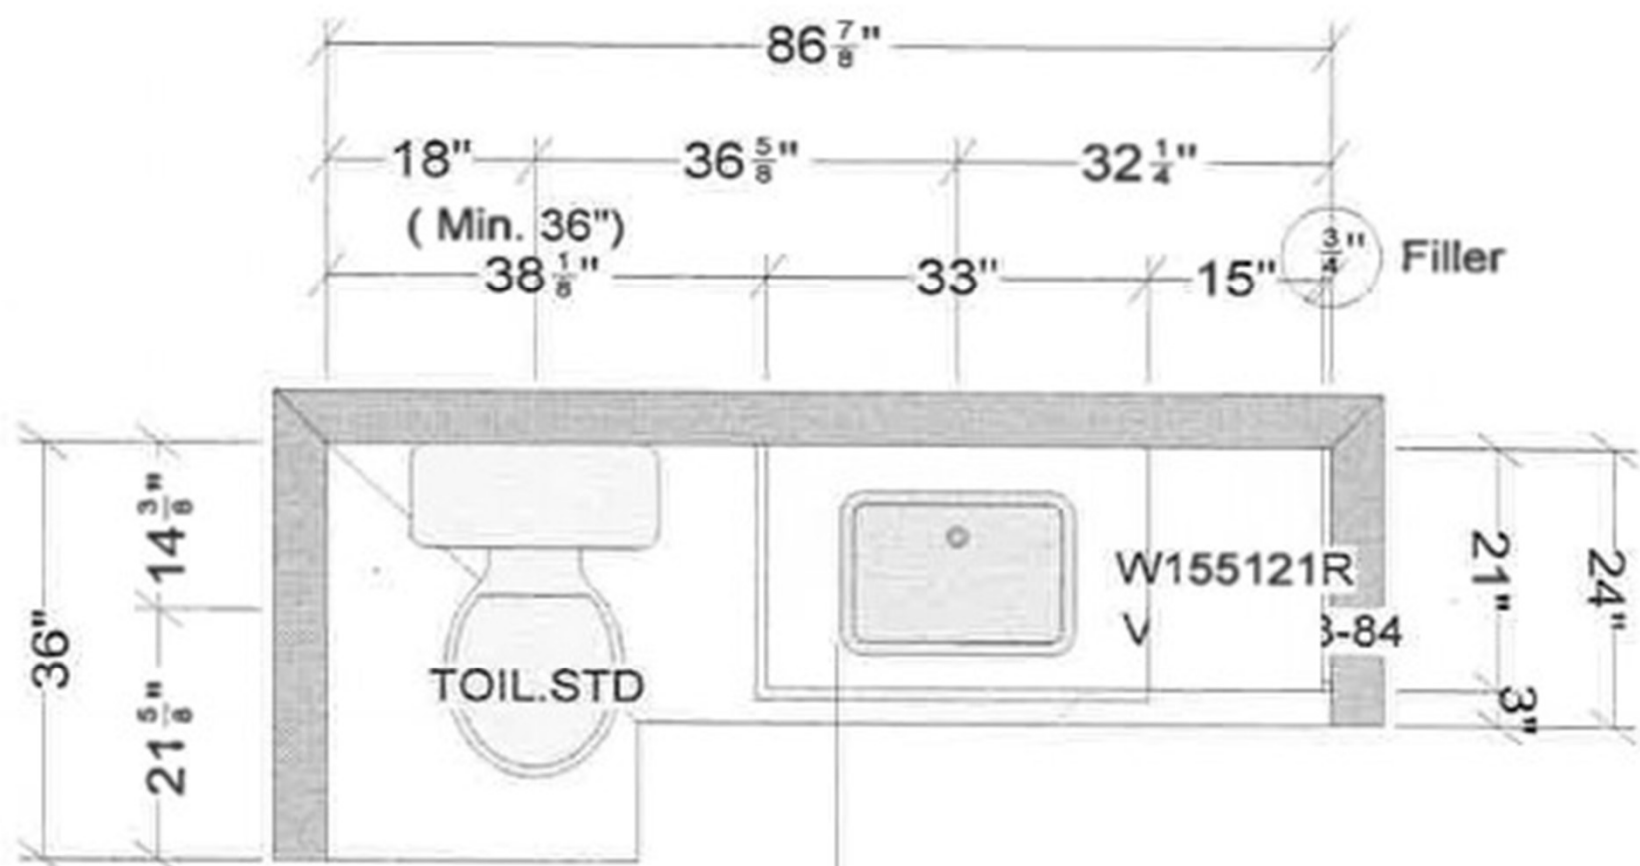

Removable Cabinet

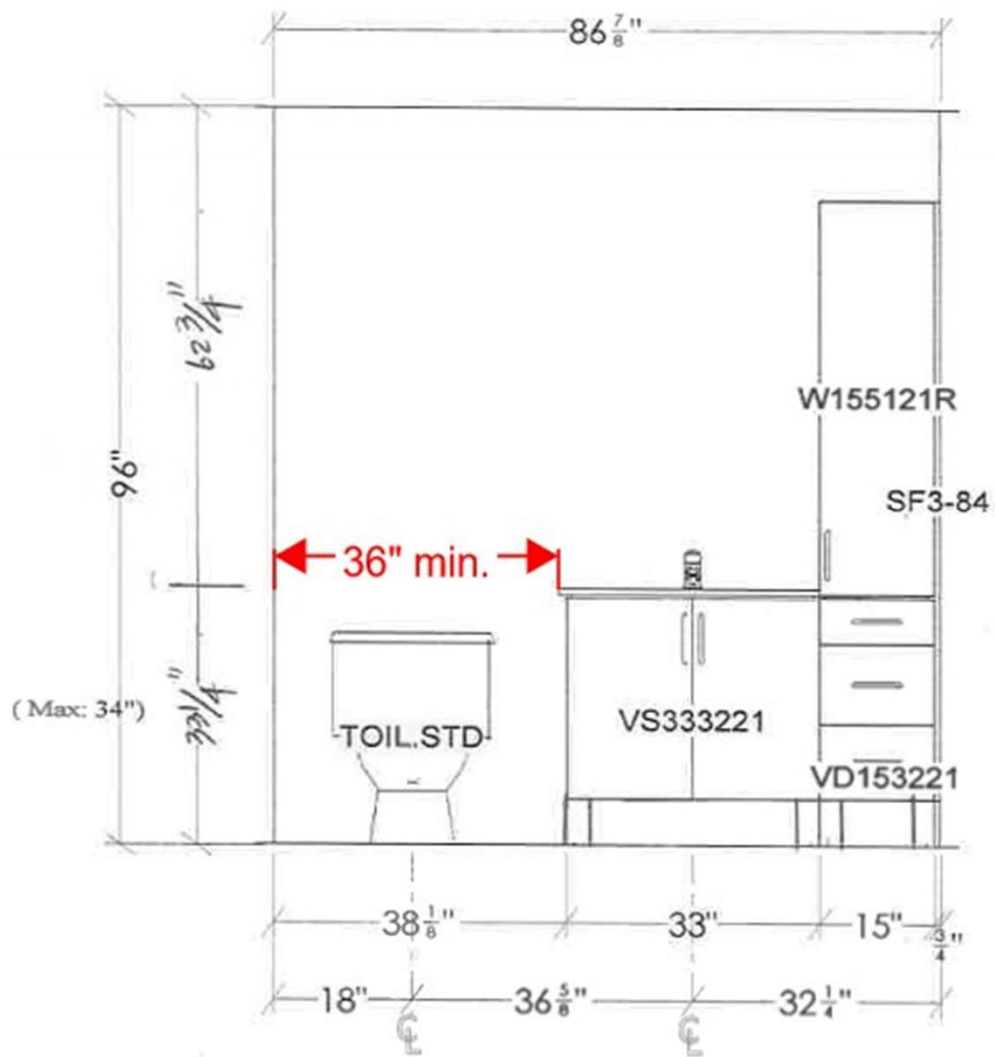

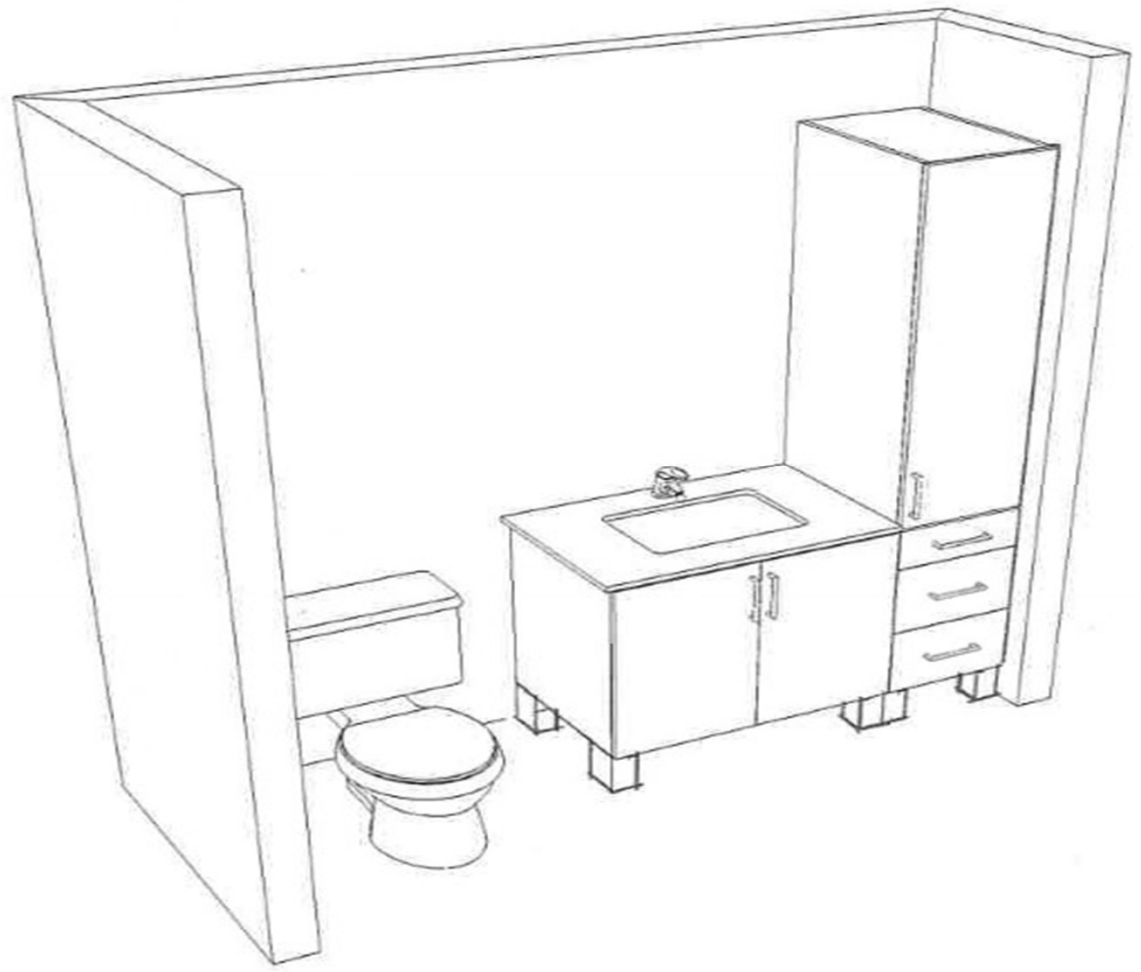

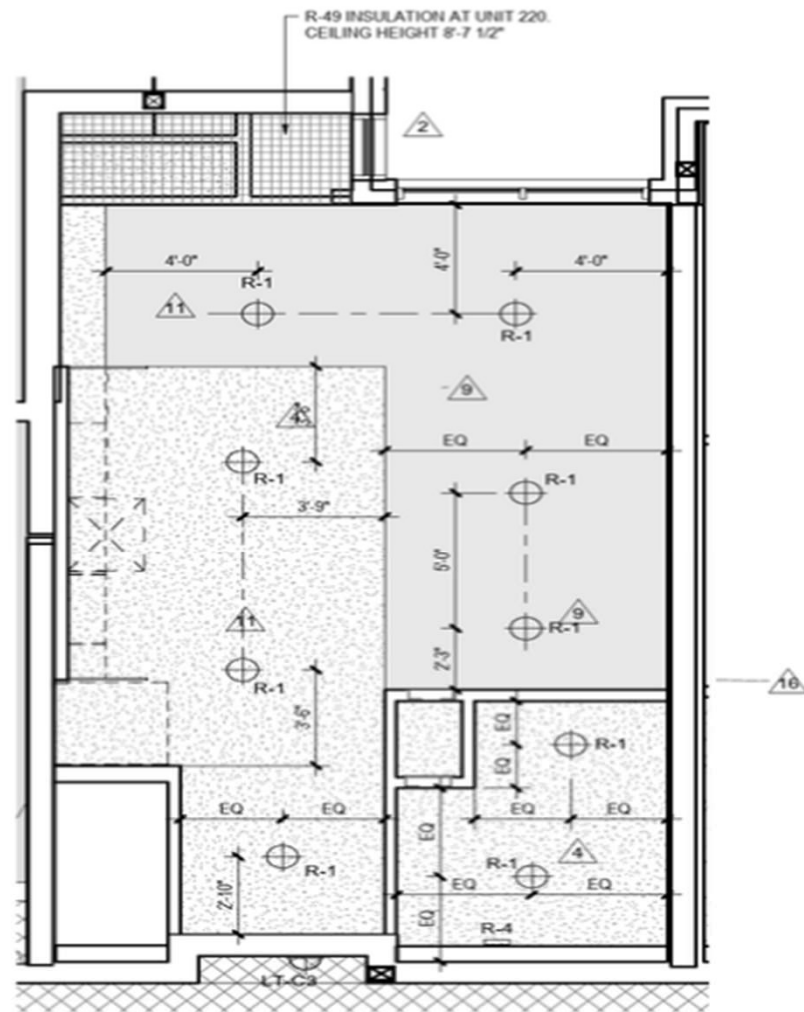

2 UNIT S2 RCP
A-412 Scale: 1/4" = 1'-0"