


A3

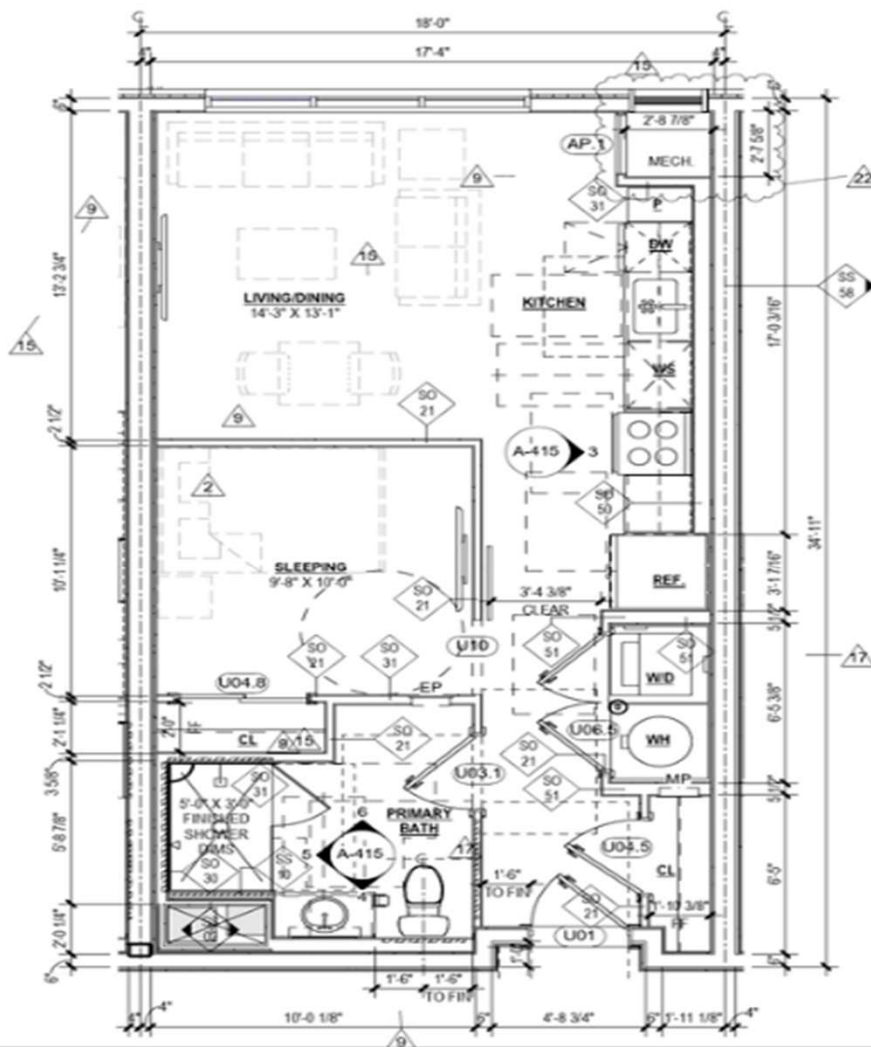

1
A-415


UNIT A3 PLAN

Scale: 1/4" = 1'-0"

A3 TOTAL 19 UNIT

AREA


625 GSF

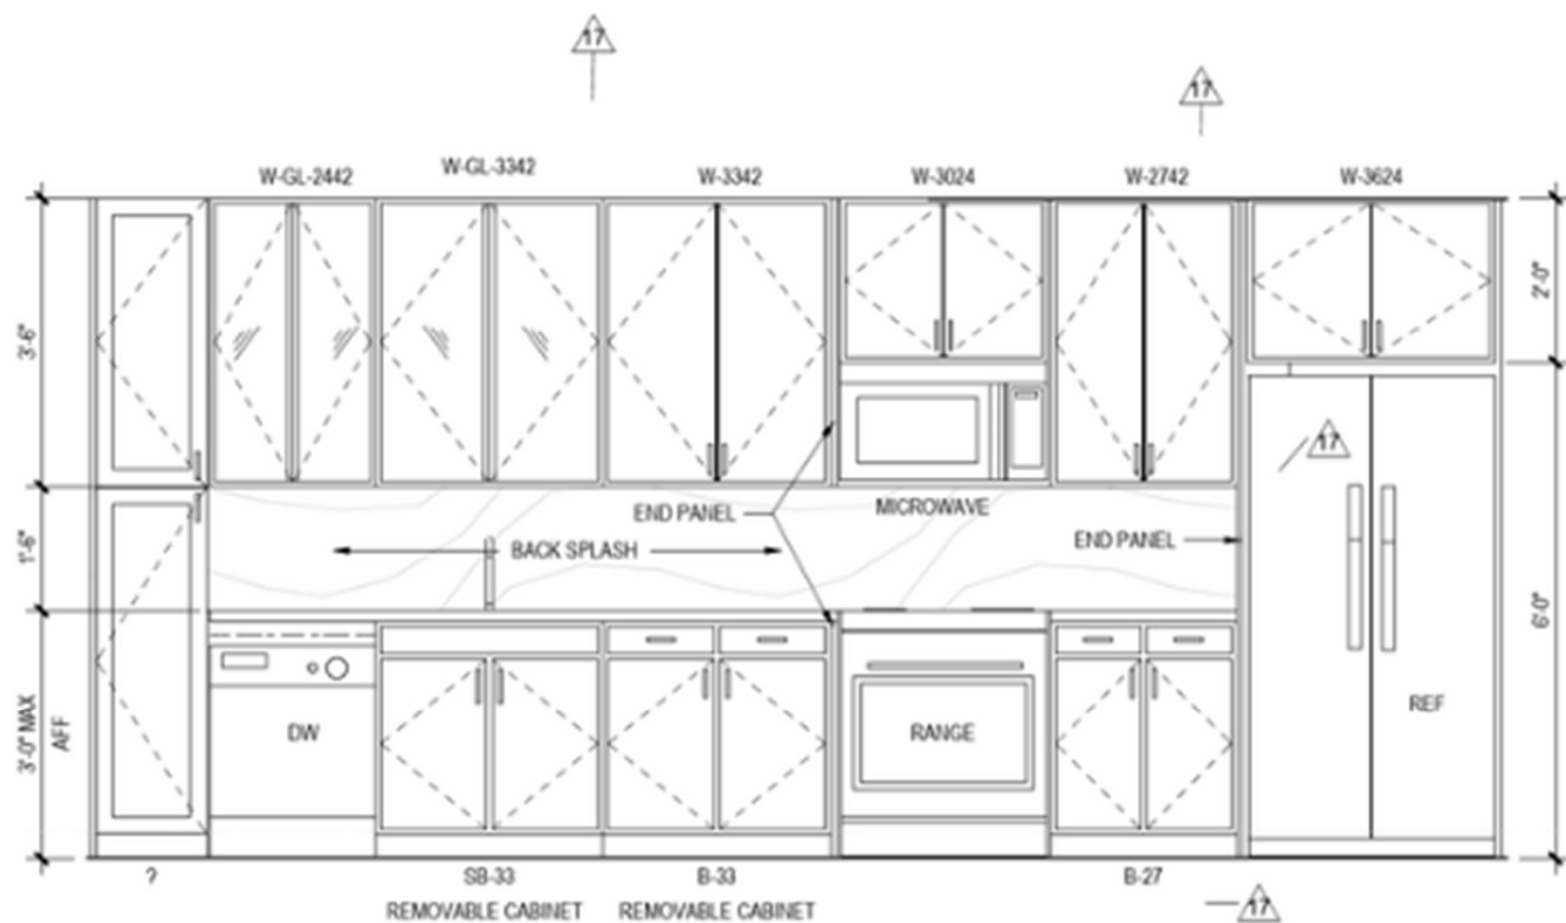



3
A-415


UNIT A3 - KITCHEN - ELEV

Scale: 1/2" = 1'-0"

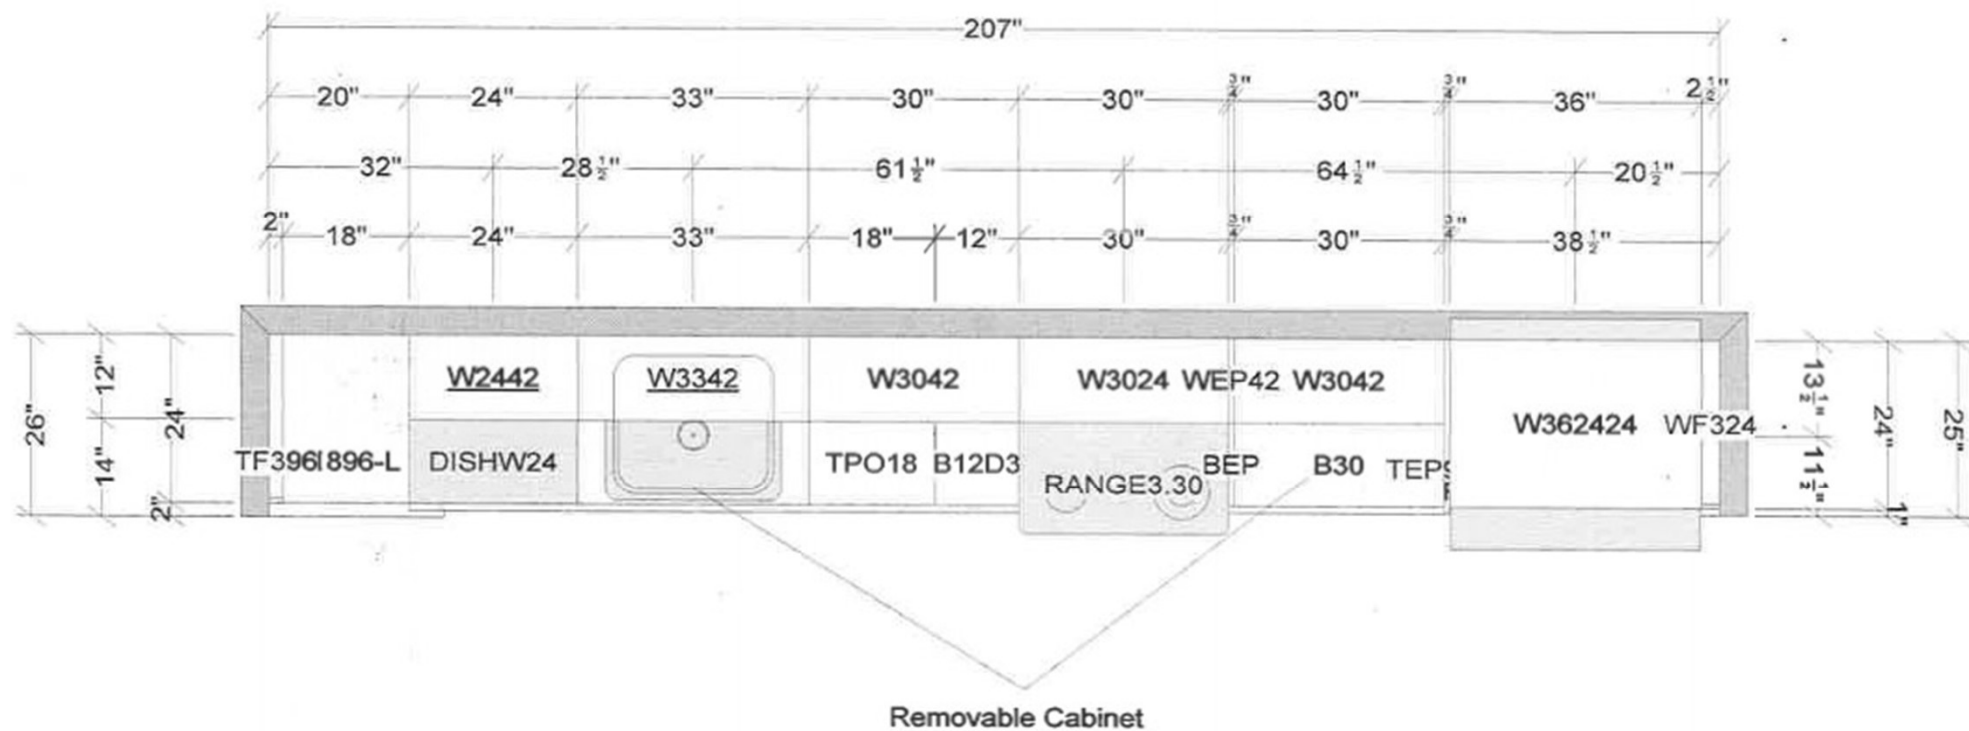

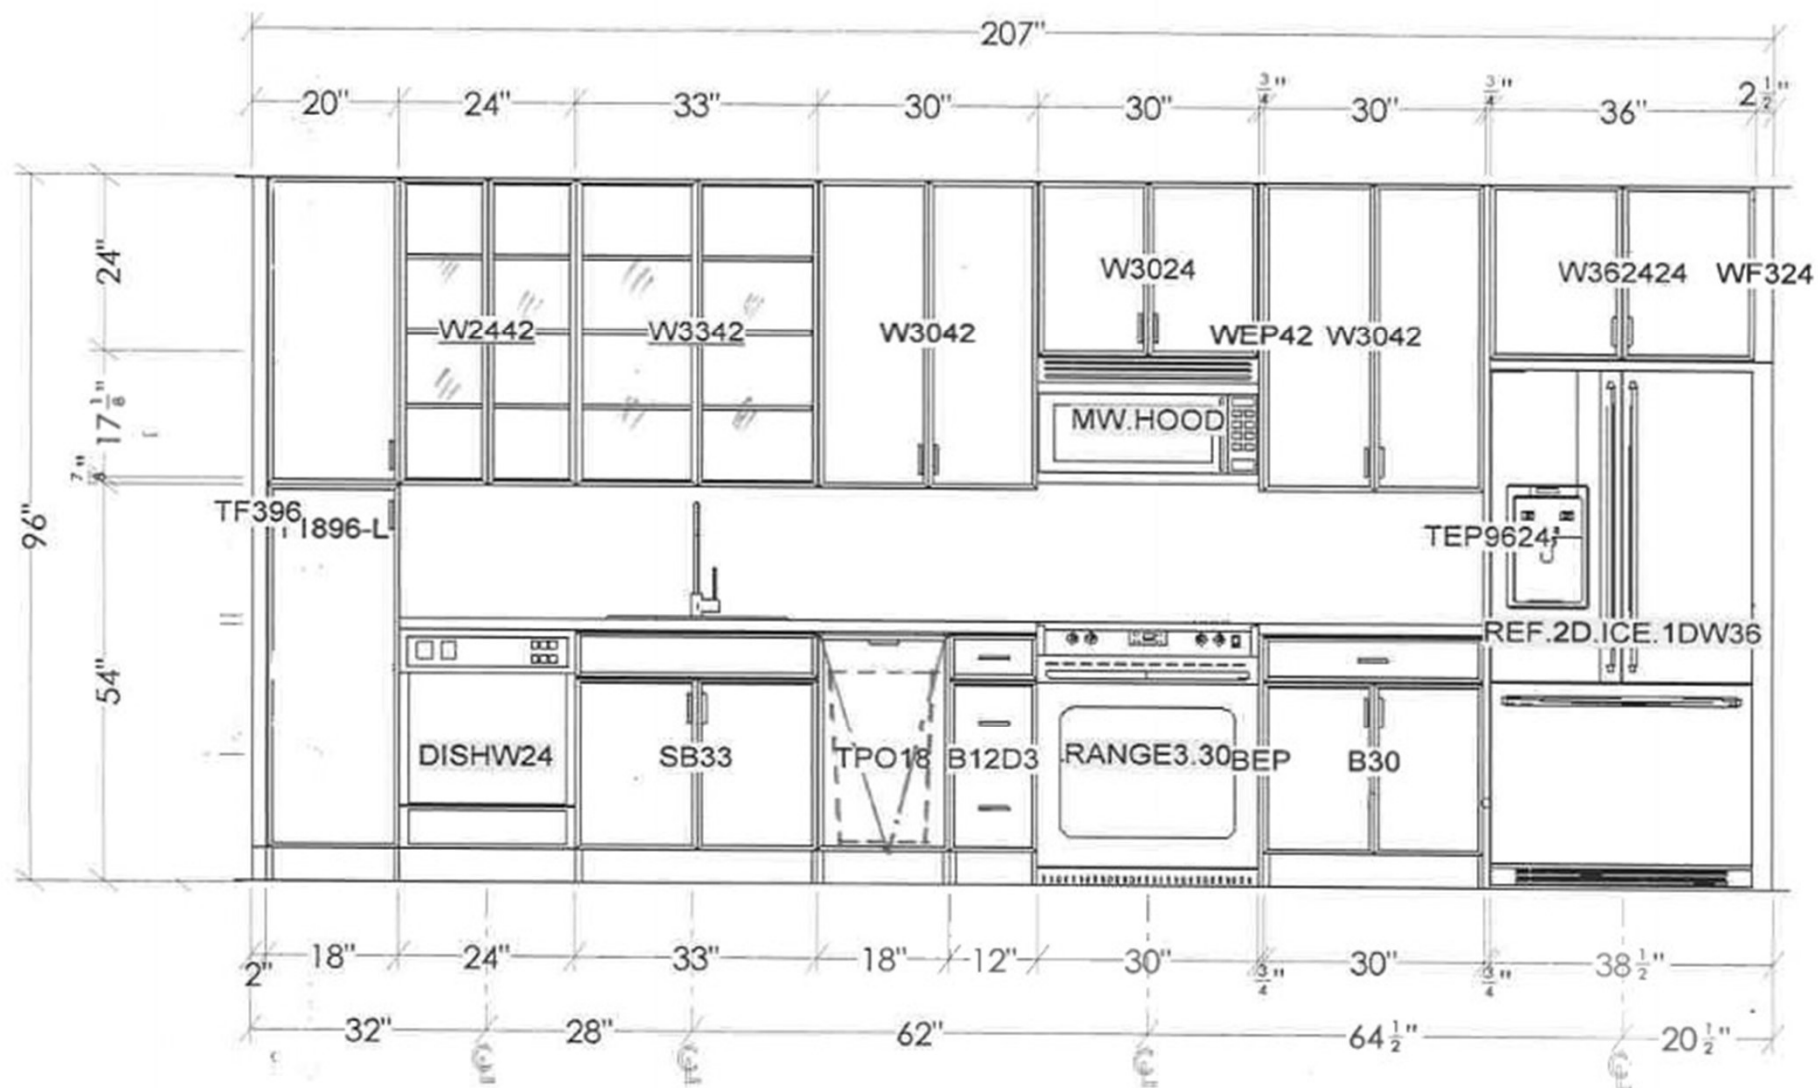

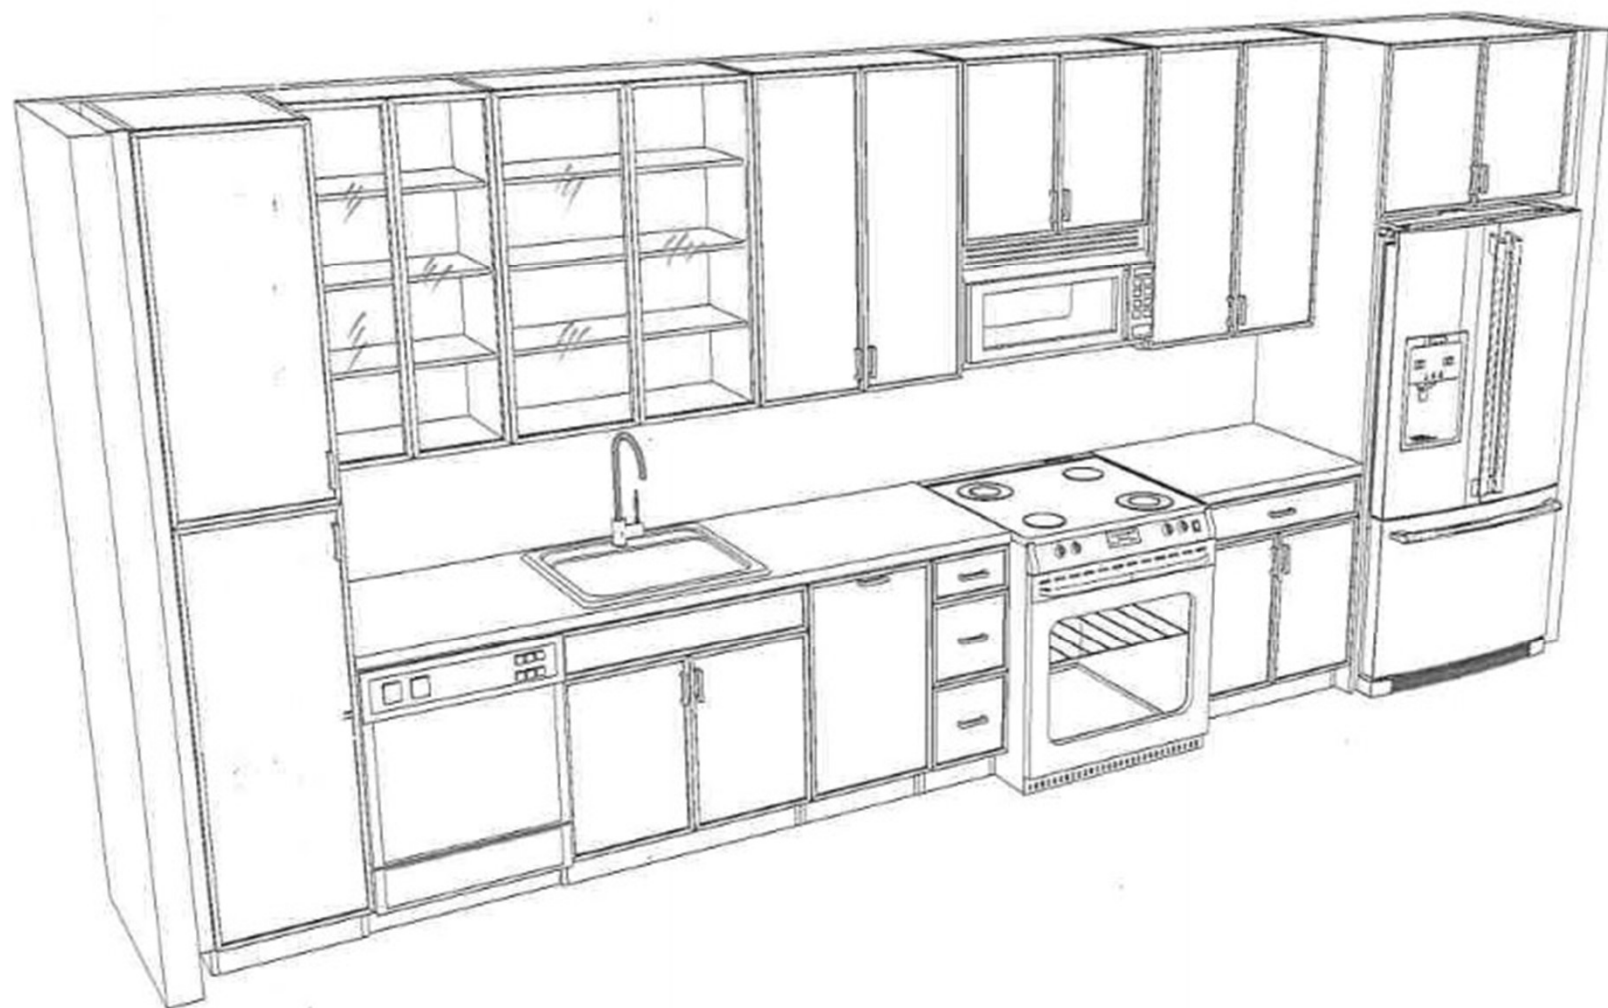

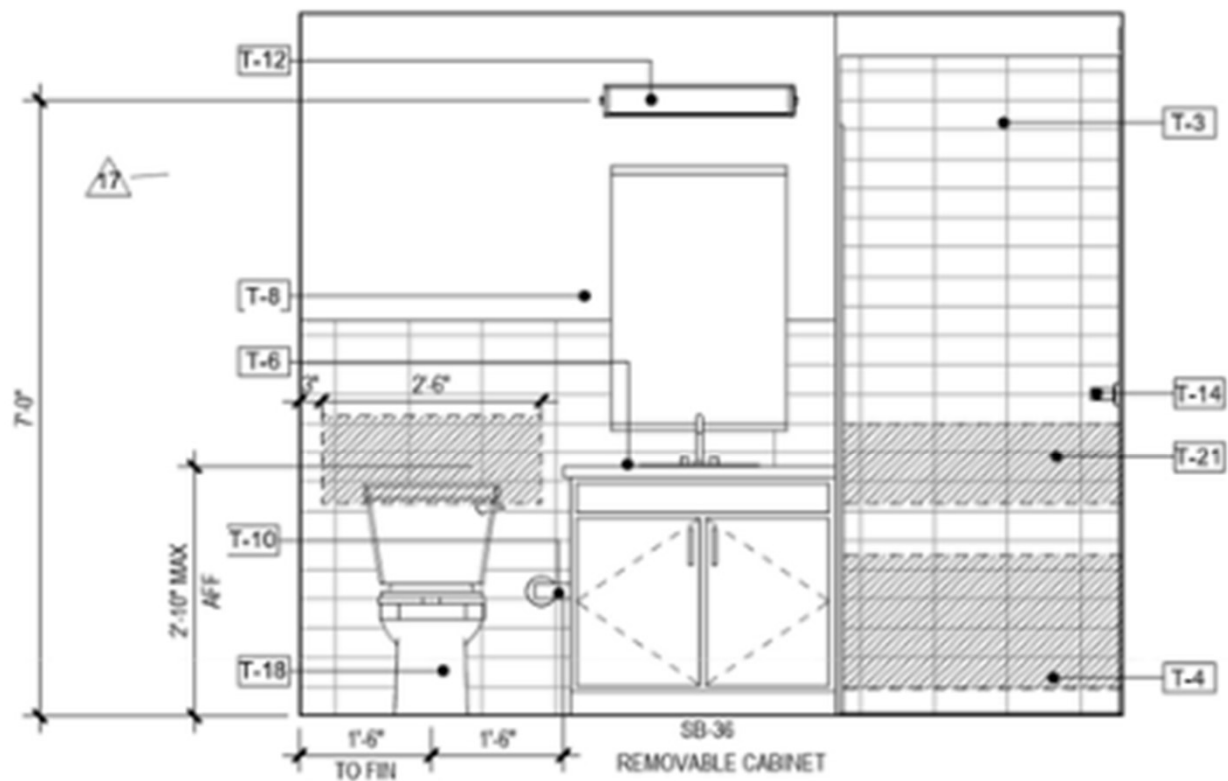


4
A-415

UNIT A3 - PRIMARY BATH - ELEV 1

Scale: 1/2" = 1'-0"

17

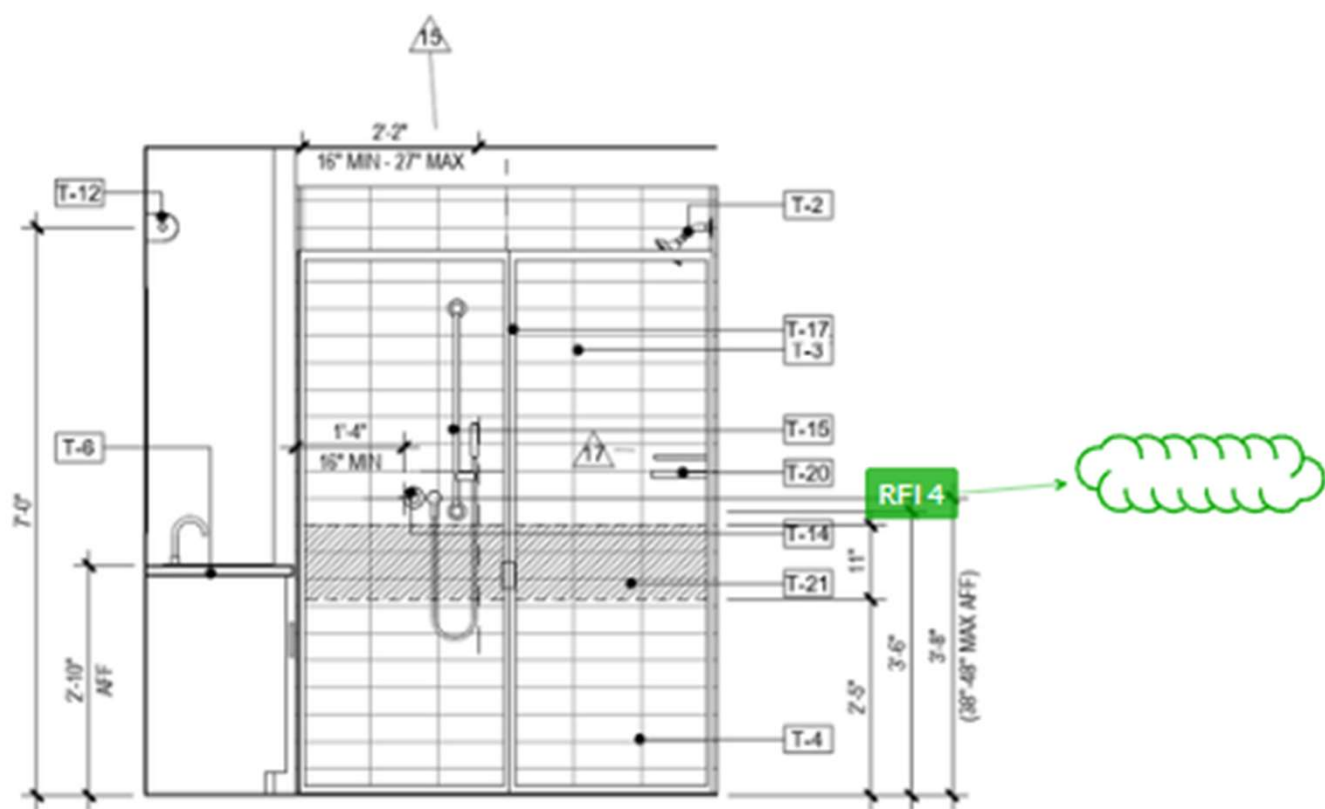


5
A-415

UNIT A3 - PRIMARY BATH - ELEV 2

17

Scale: 1/2" = 1'-0"

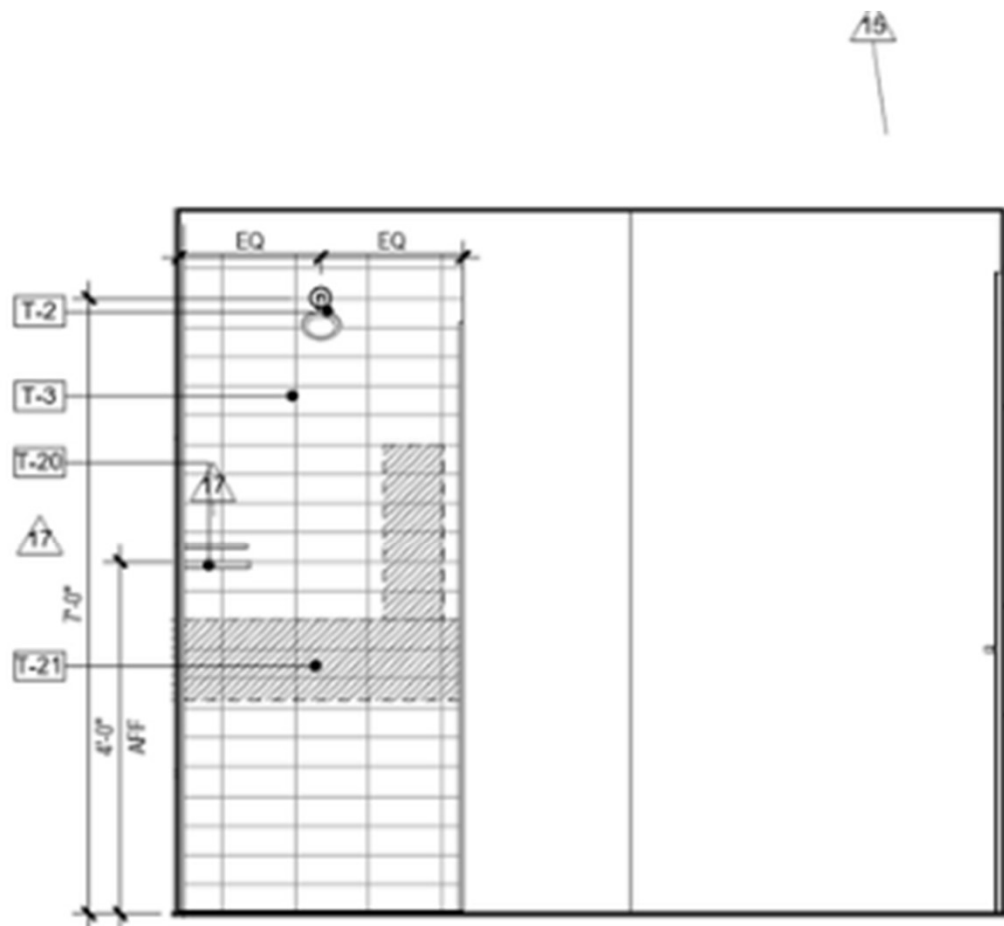

6
A-415

UNIT A3 - PRIMARY BATH - ELEV 3

Scale: 1/2" = 1'-0"

