


A4

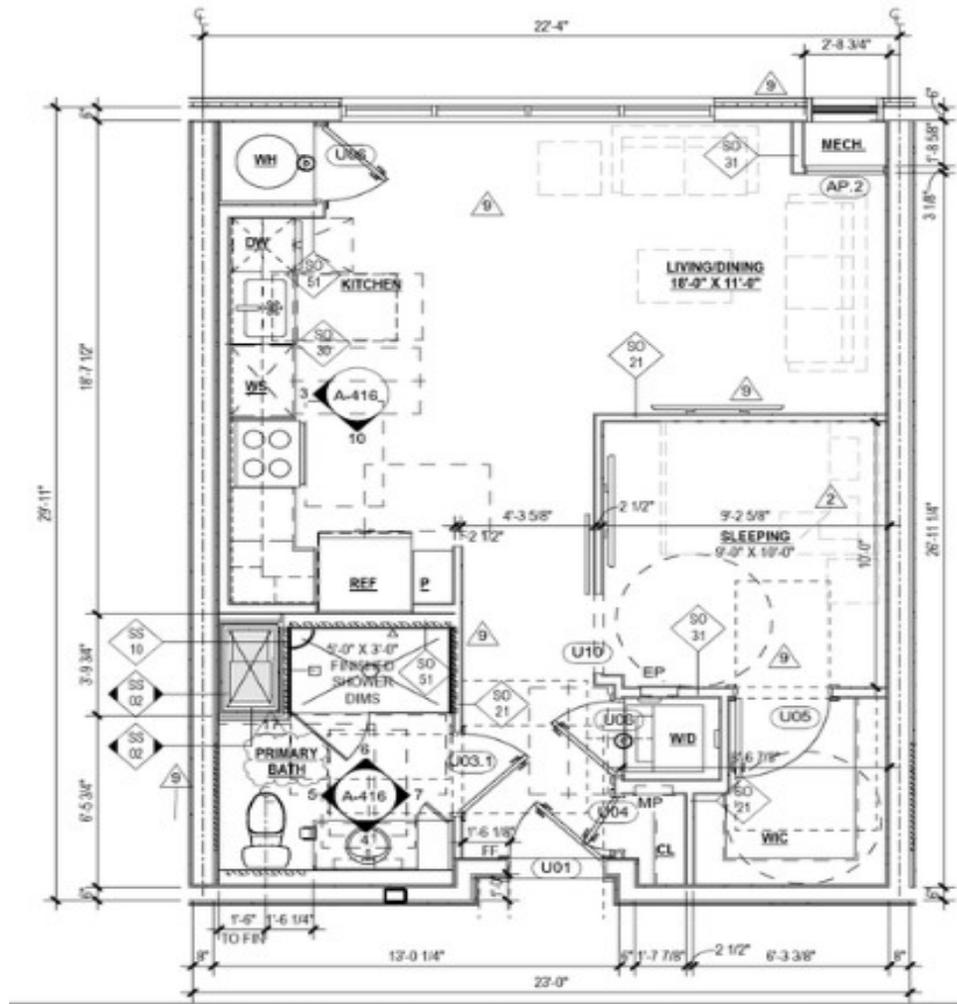


1
A-416


UNIT A4 PLAN


TOTAL 18 UNIT


AREA	665 GSF
------	---------


Scale: 1/4" = 1'-0"

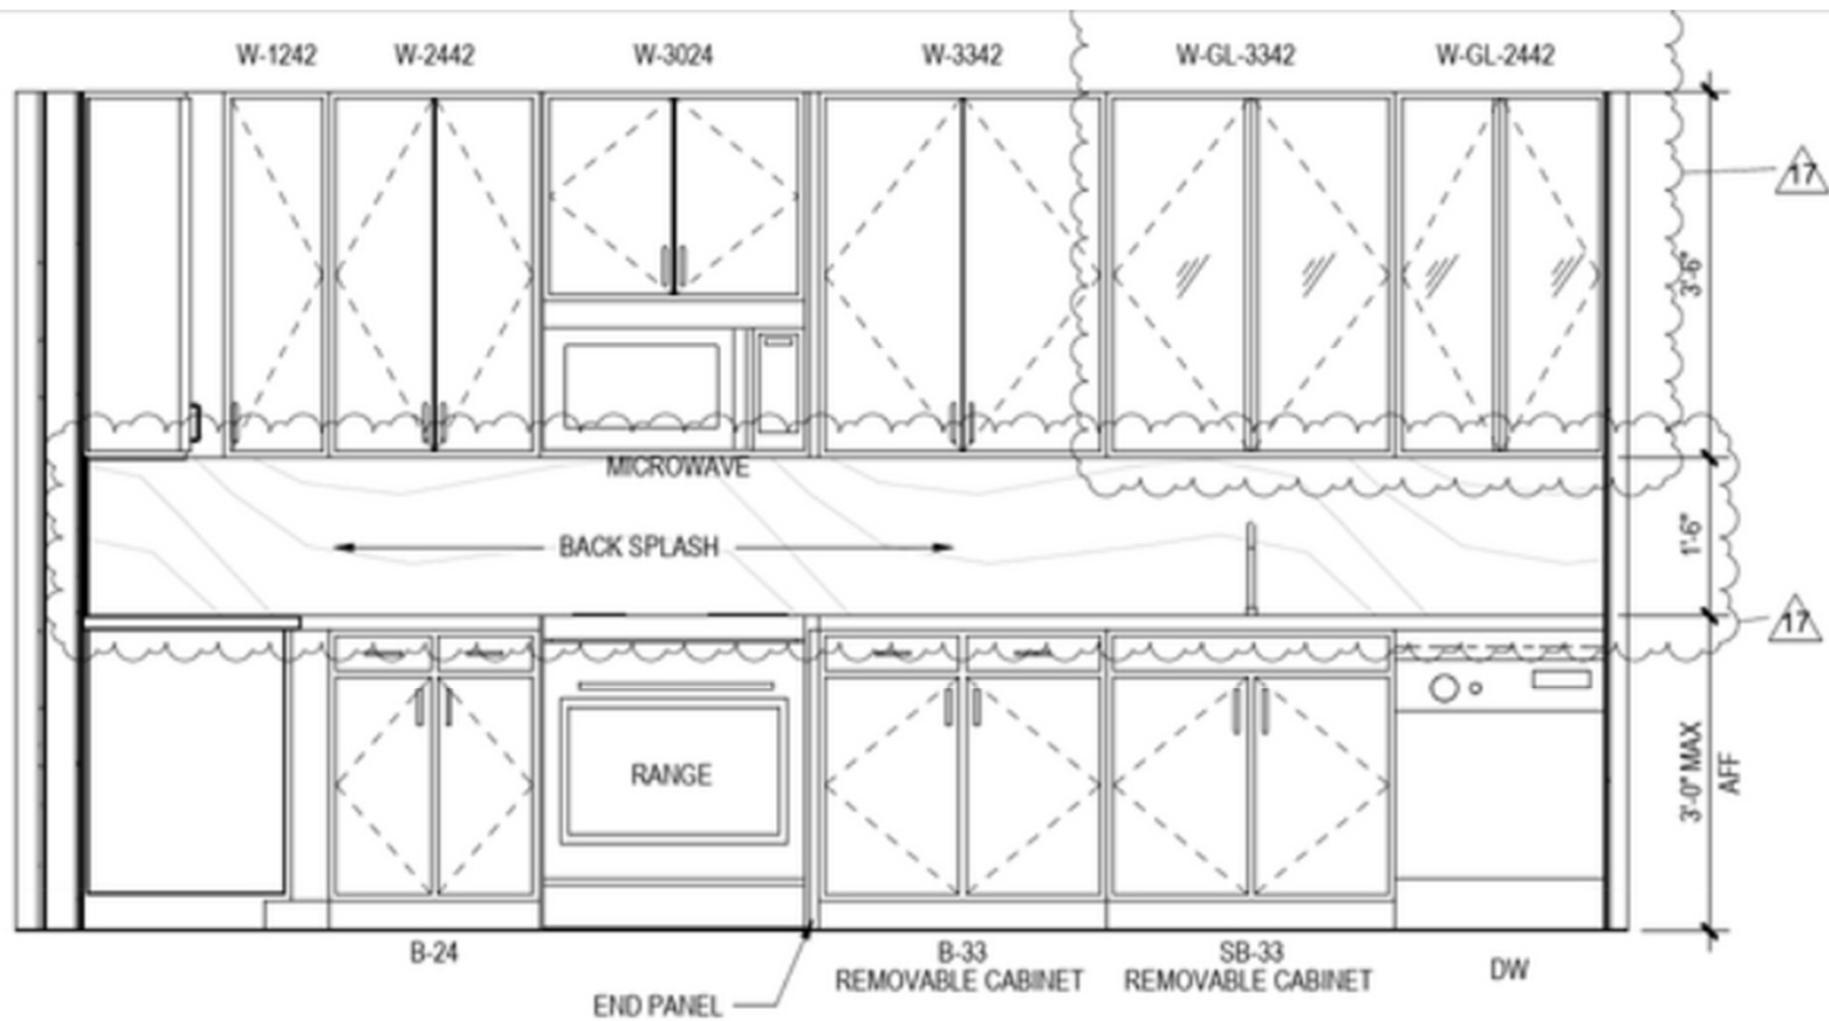


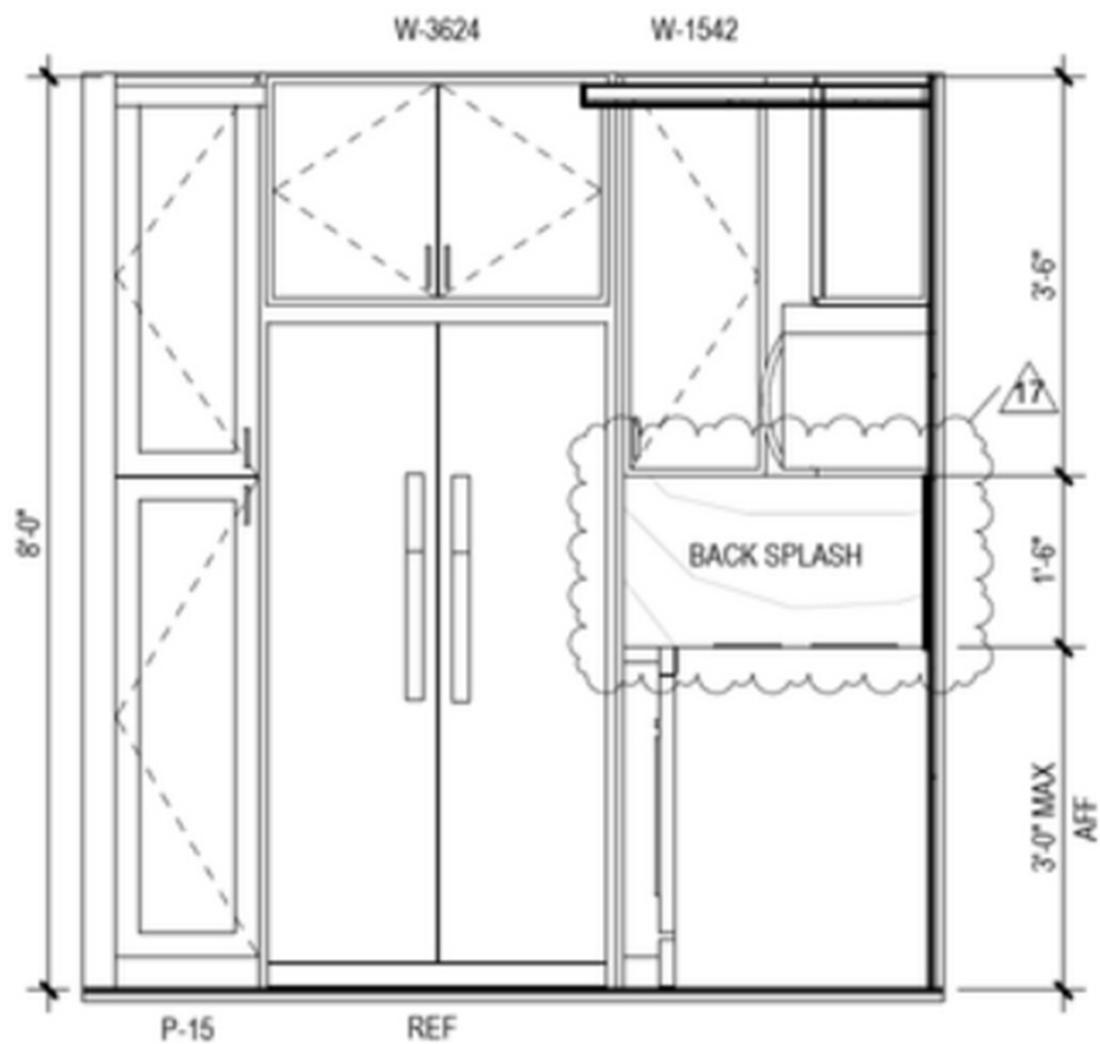


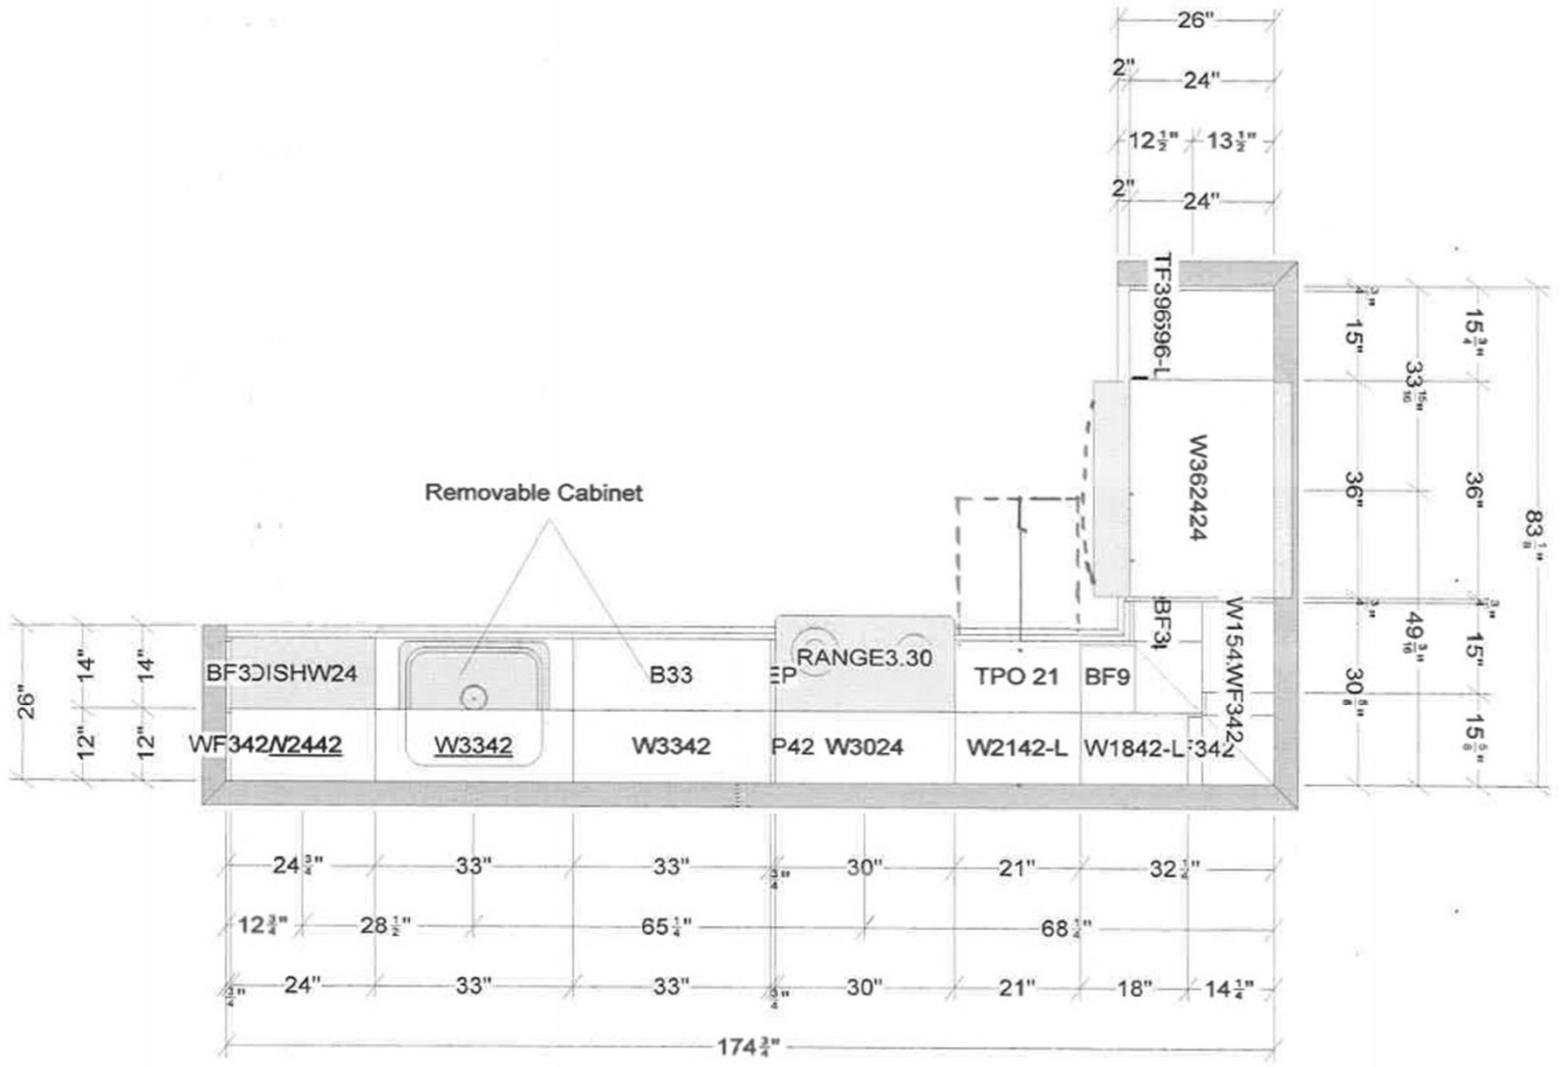


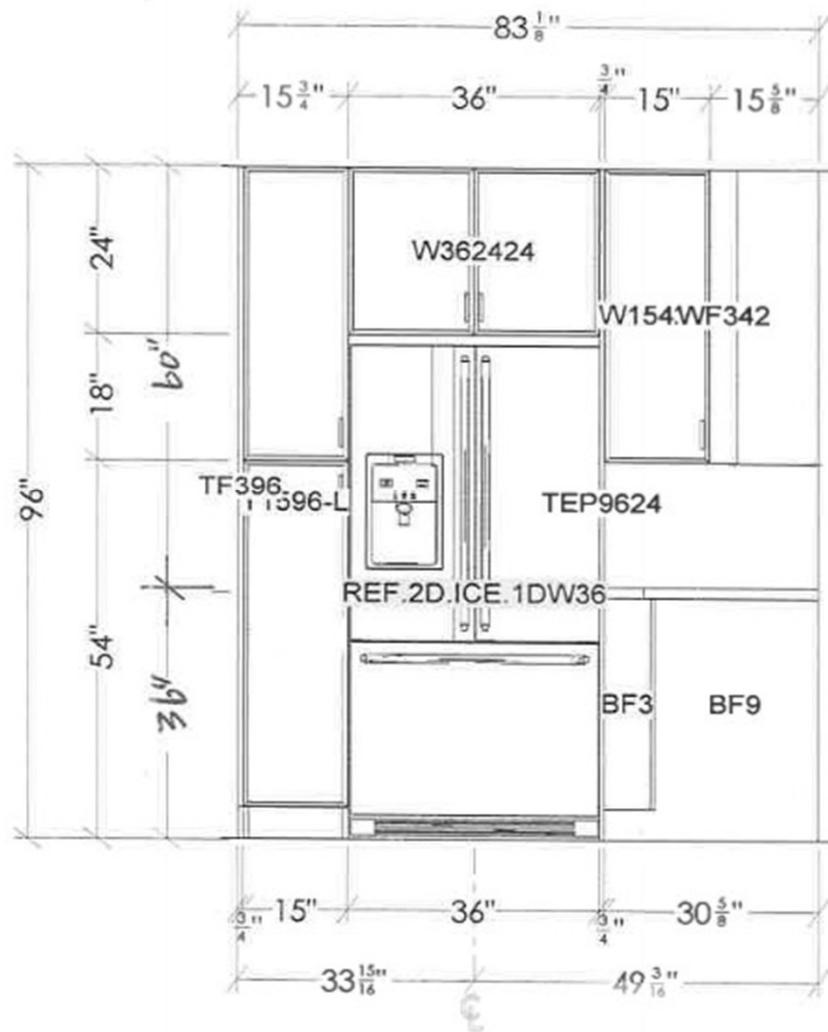


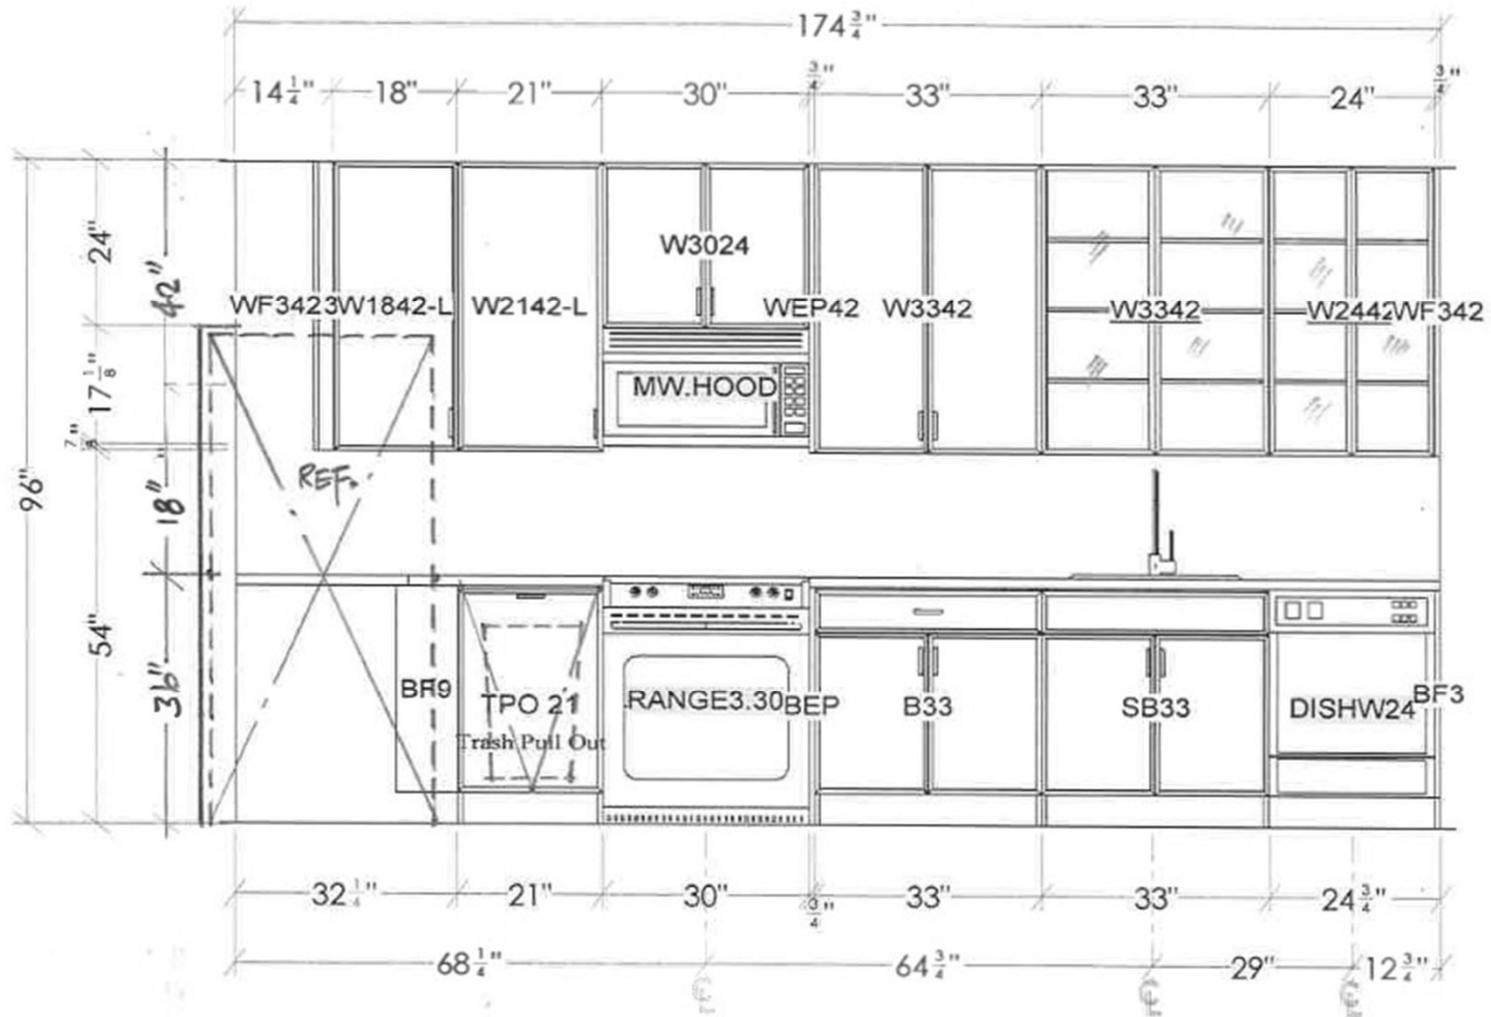


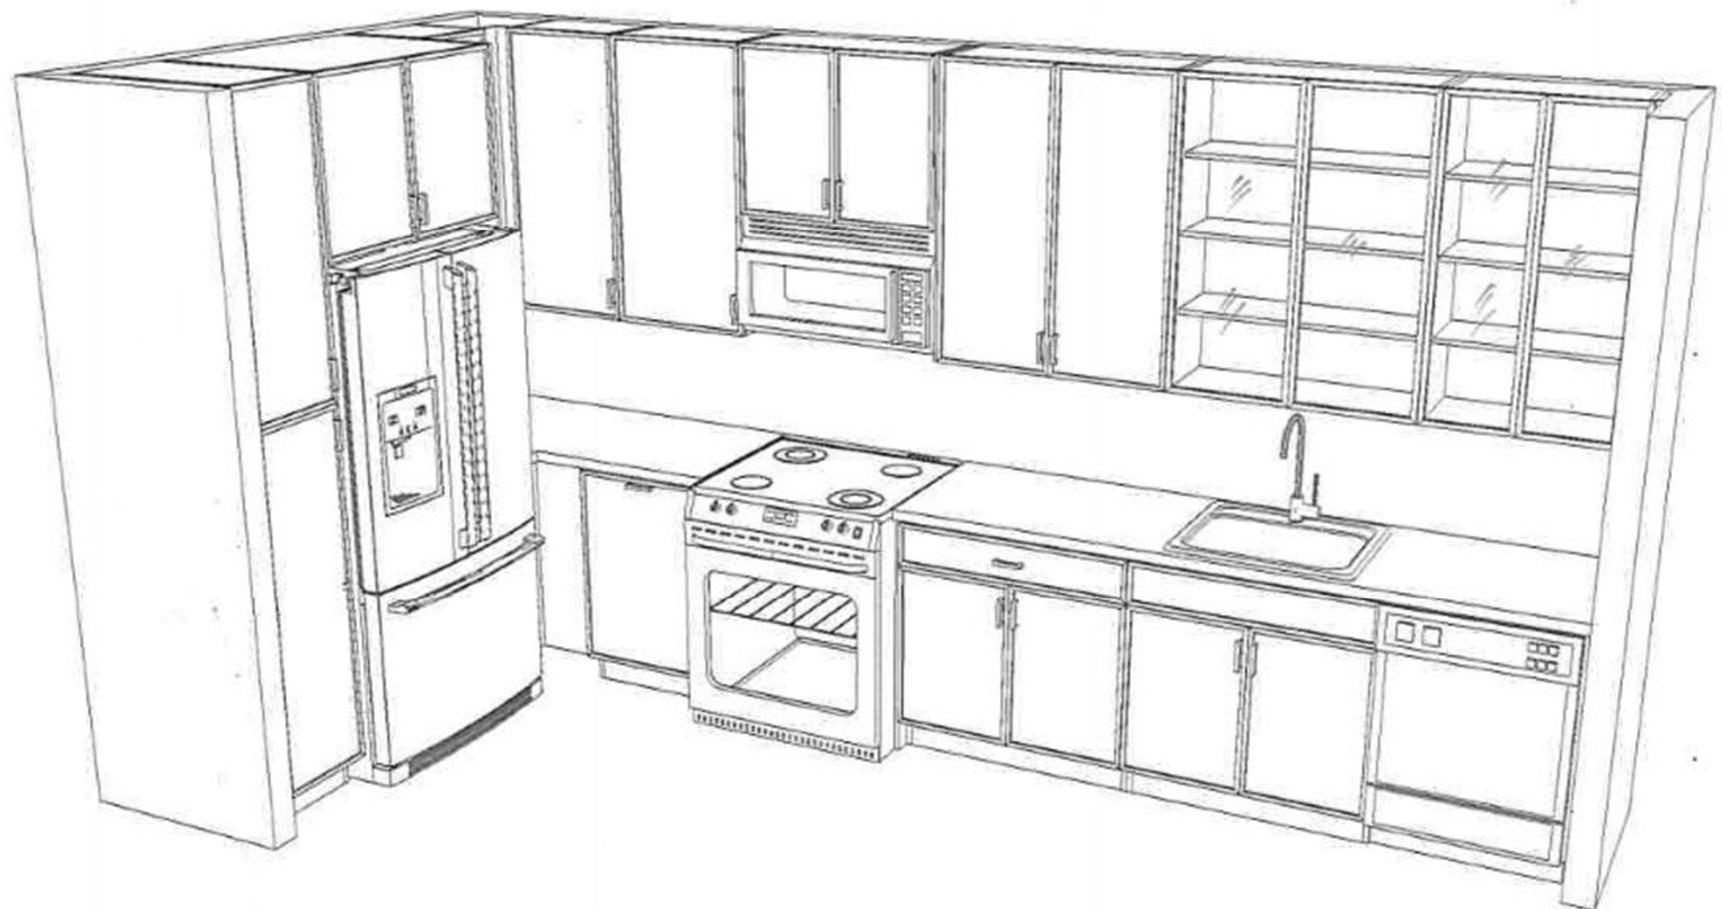


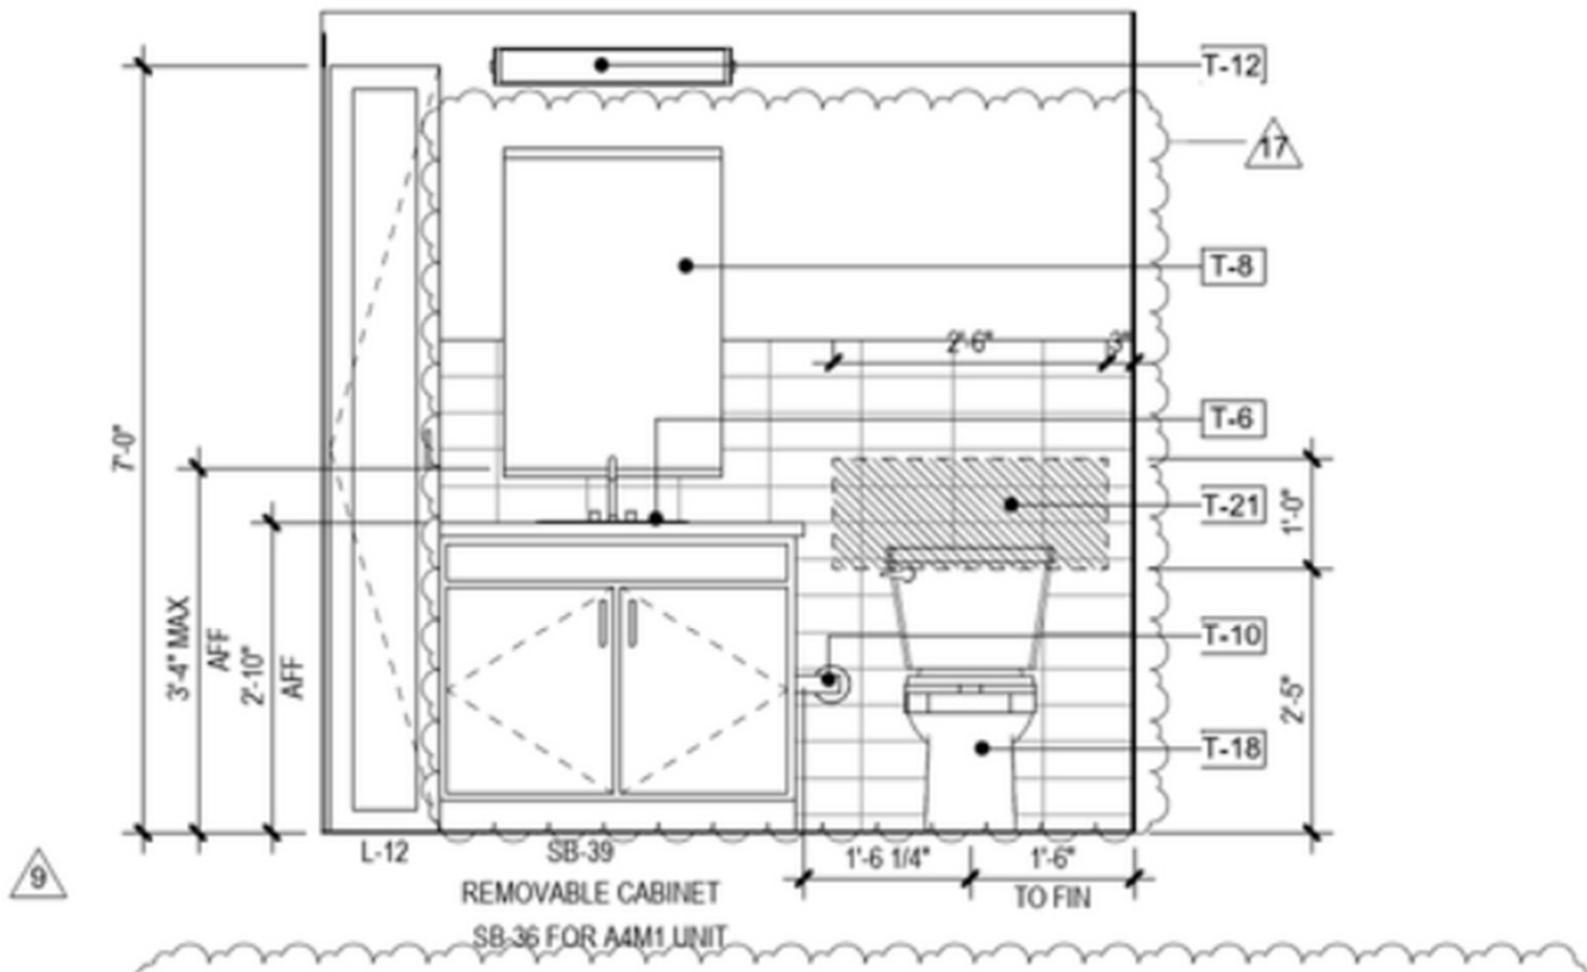


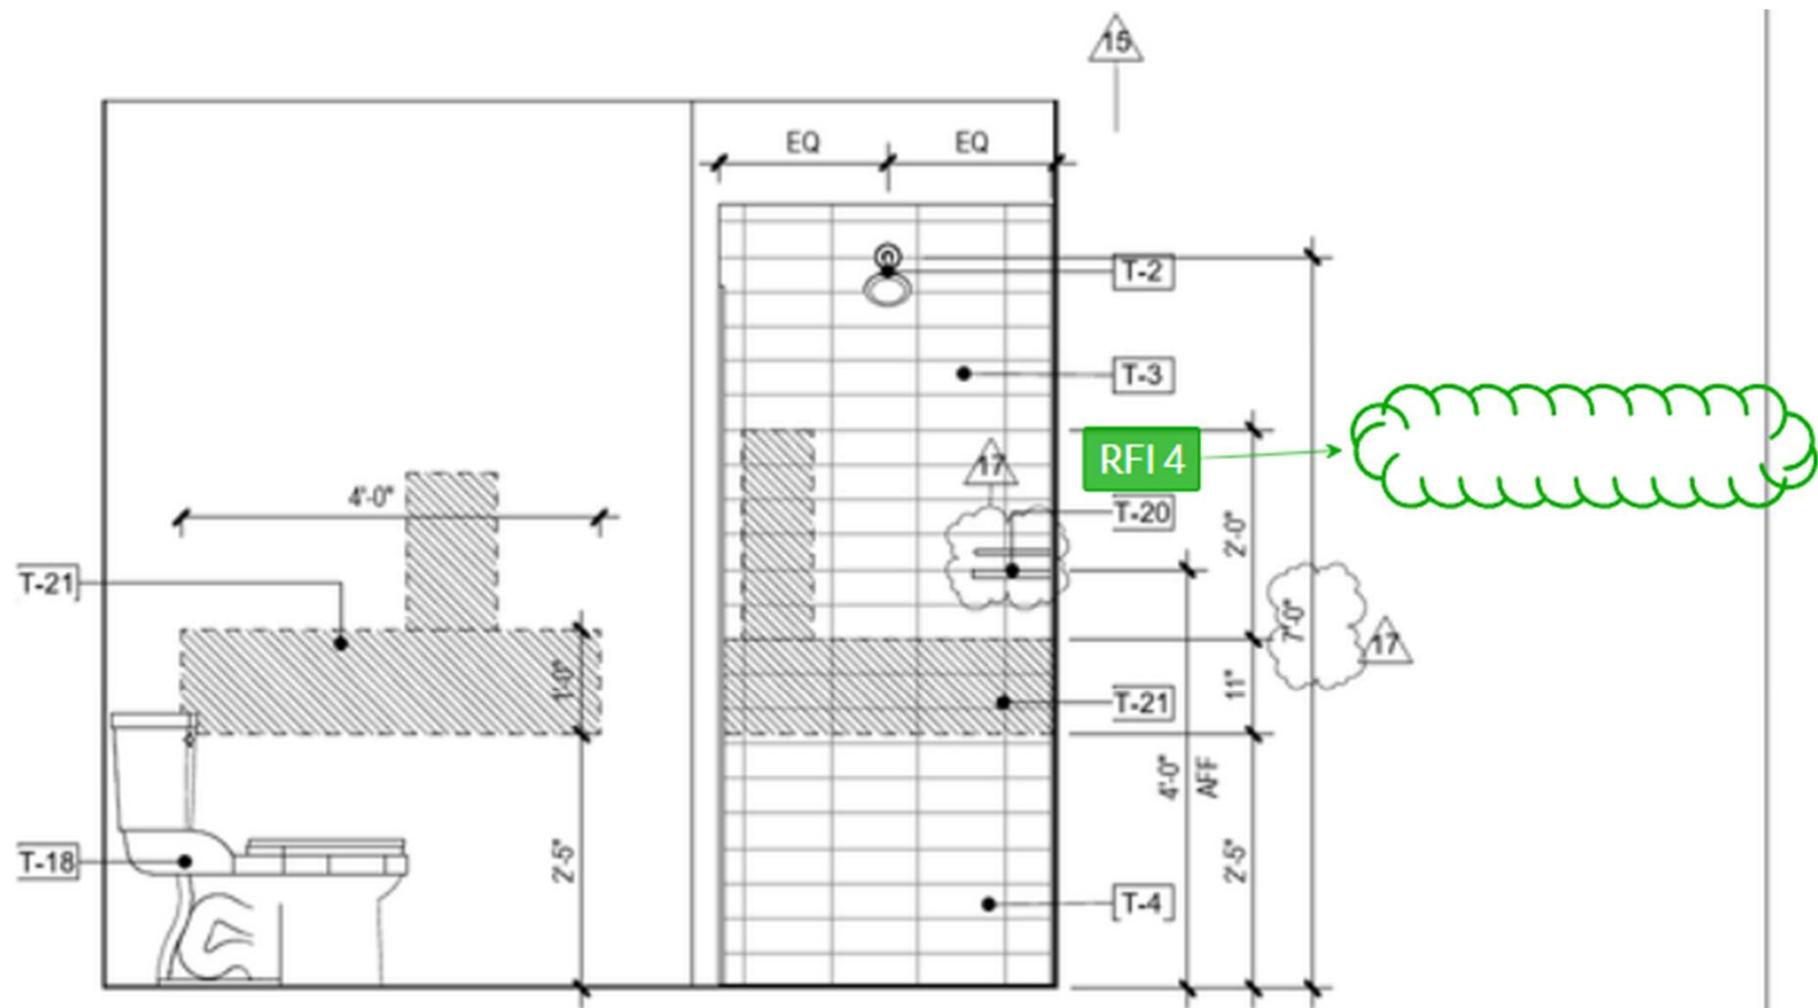


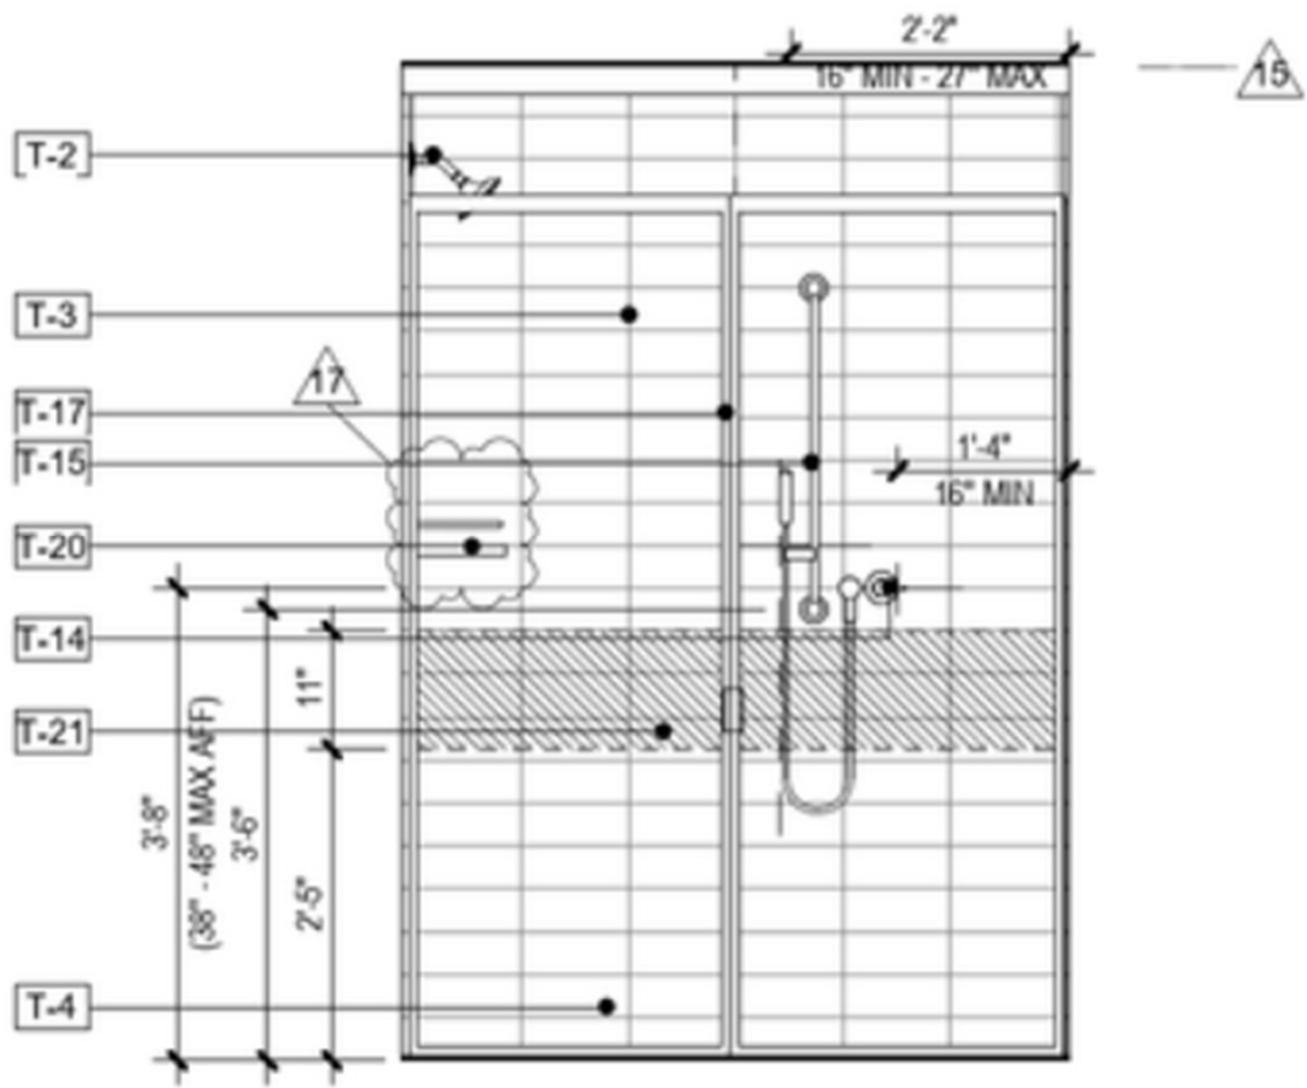

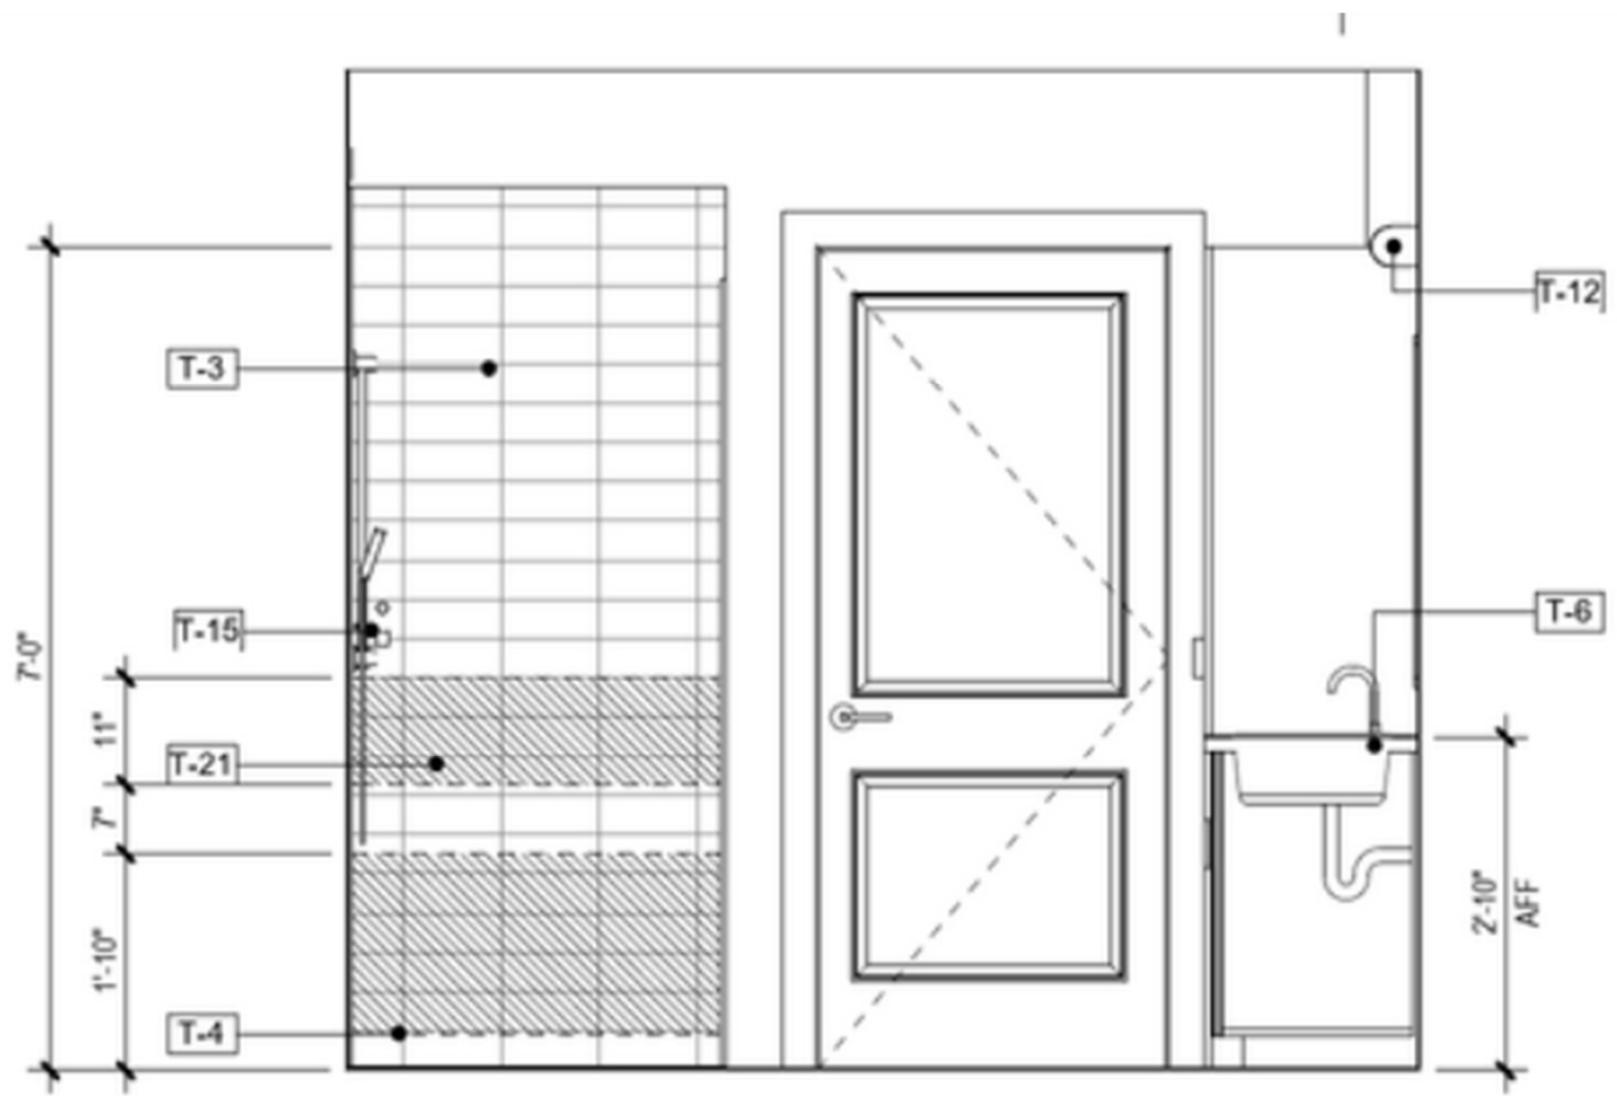

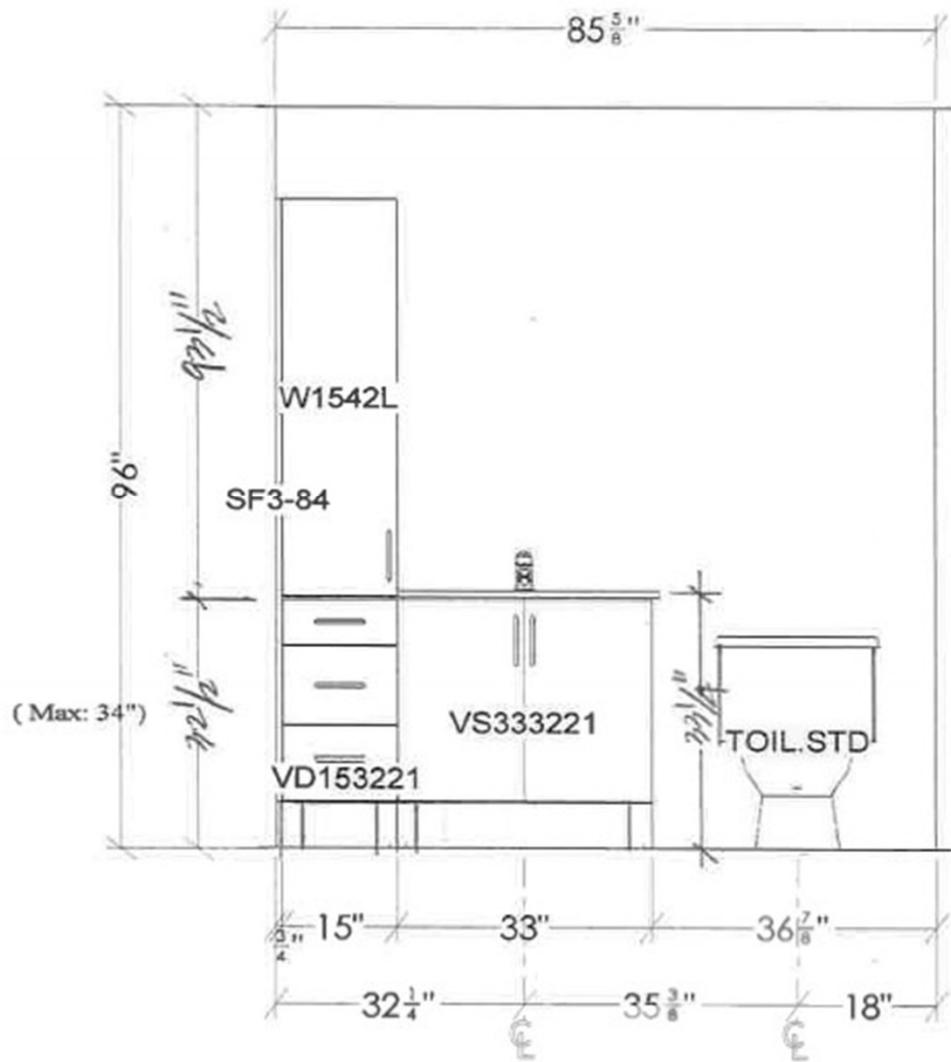

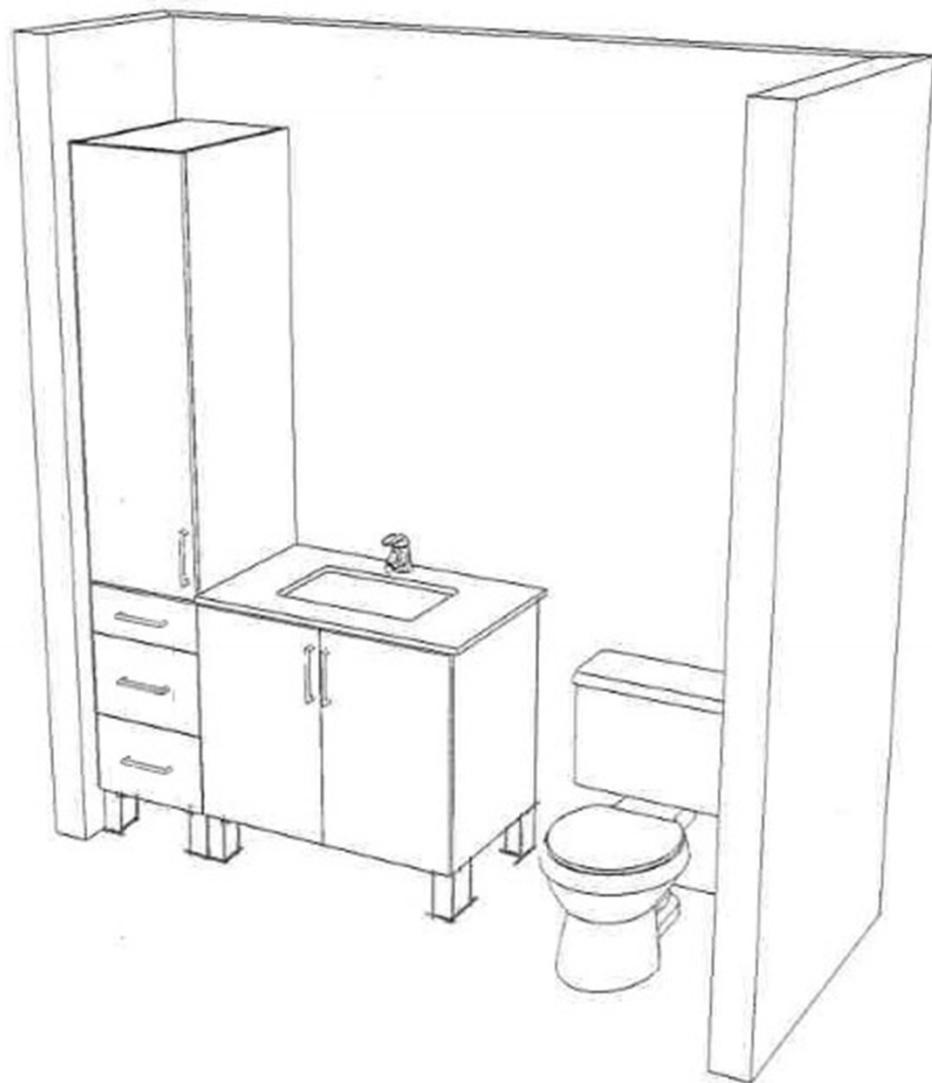

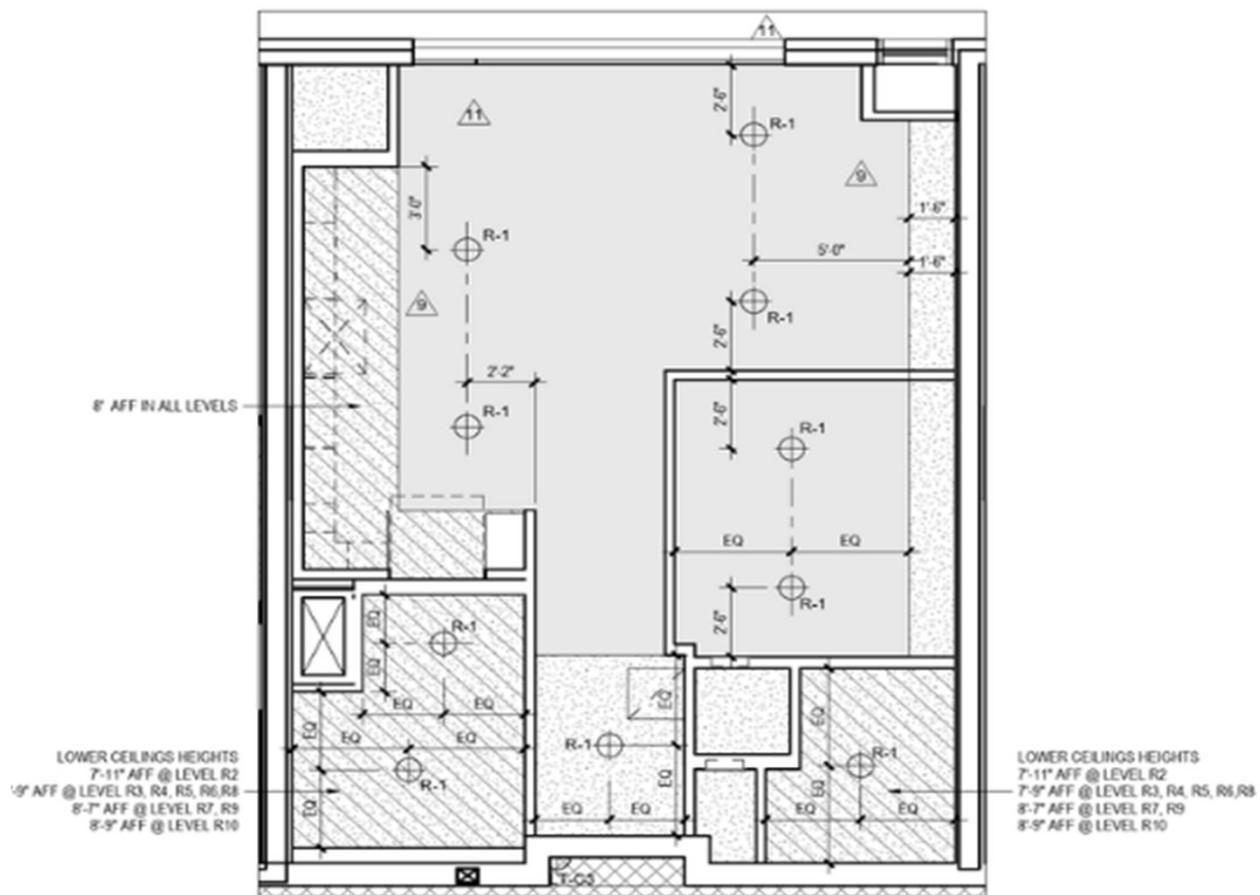

2 UNIT A4 RCP
 A-416 Scale: 1/4" = 1'-0"