


A5

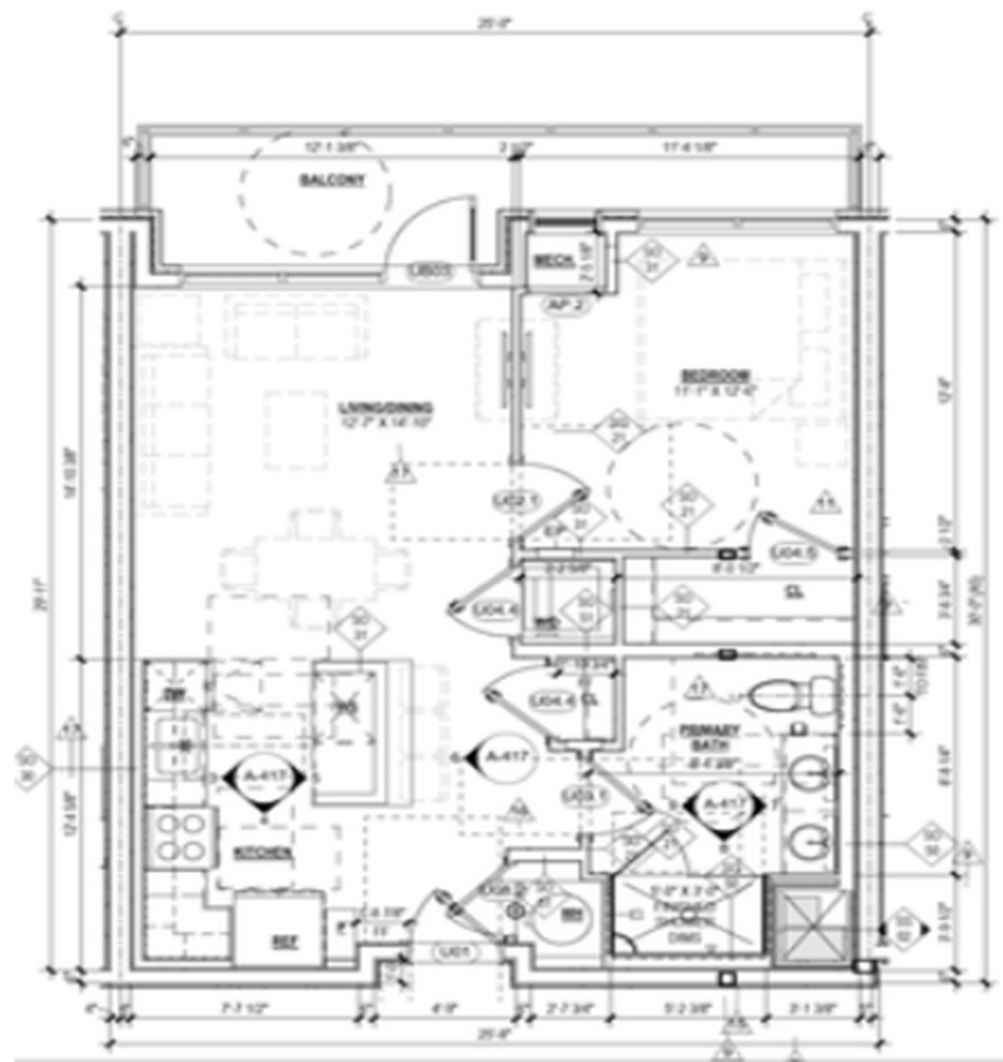

1
A-417

UNIT A5 PLAN

Scale: 1/4" = 1'-0"


AS-1 TOTAL 4 UNIT	AREA	731 GSF
AS TOTAL 48 UNIT	AREA	725 GSF




3
A-417

UNIT A5 - KITCHEN - ELEV 1

Scale: 1/2" = 1'-0"

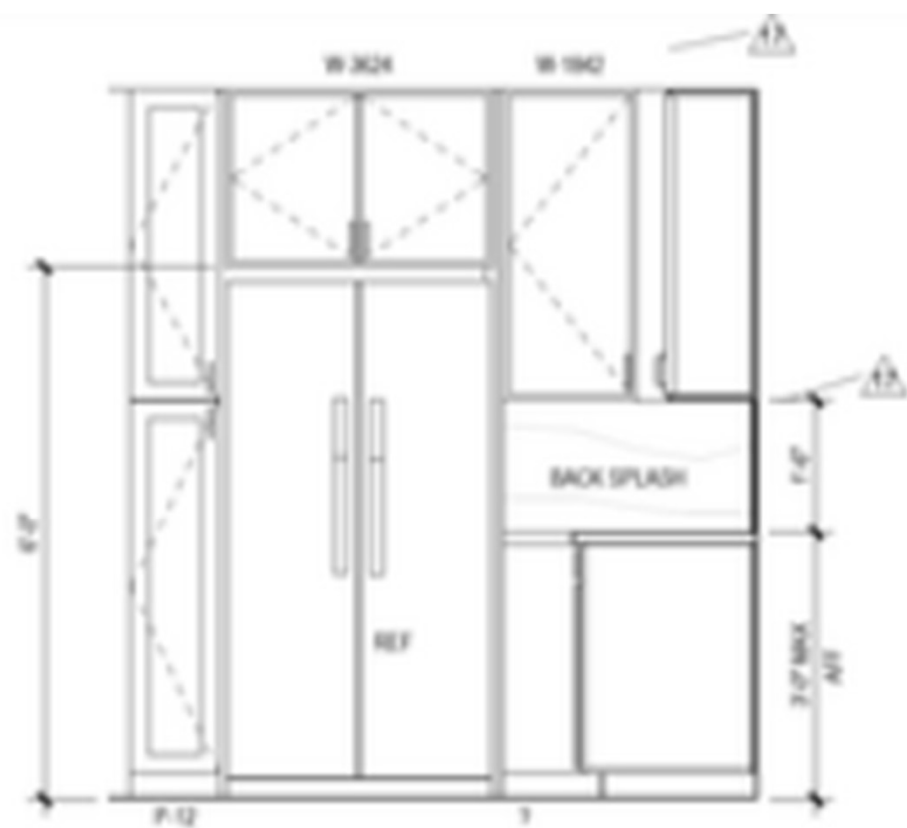

4 UNIT A5 - KITCHEN - ELEV 2
 A-417 Scale: 1/2" = 1'-0"

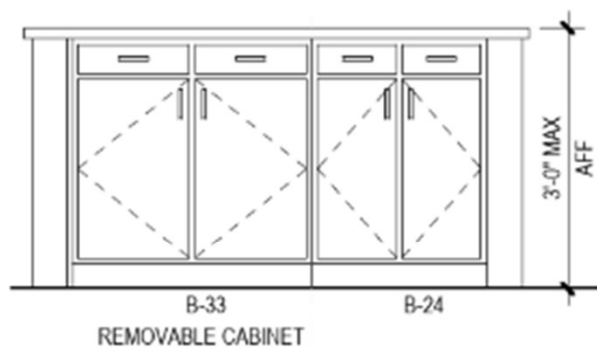

5
A-417

UNIT A5 - KITCHEN - ELEV 3


Scale: 1/2" = 1'-0"





6
A-417


UNIT A5 - KITCHEN - ELEV 4


Scale: 1/2" = 1'-0"

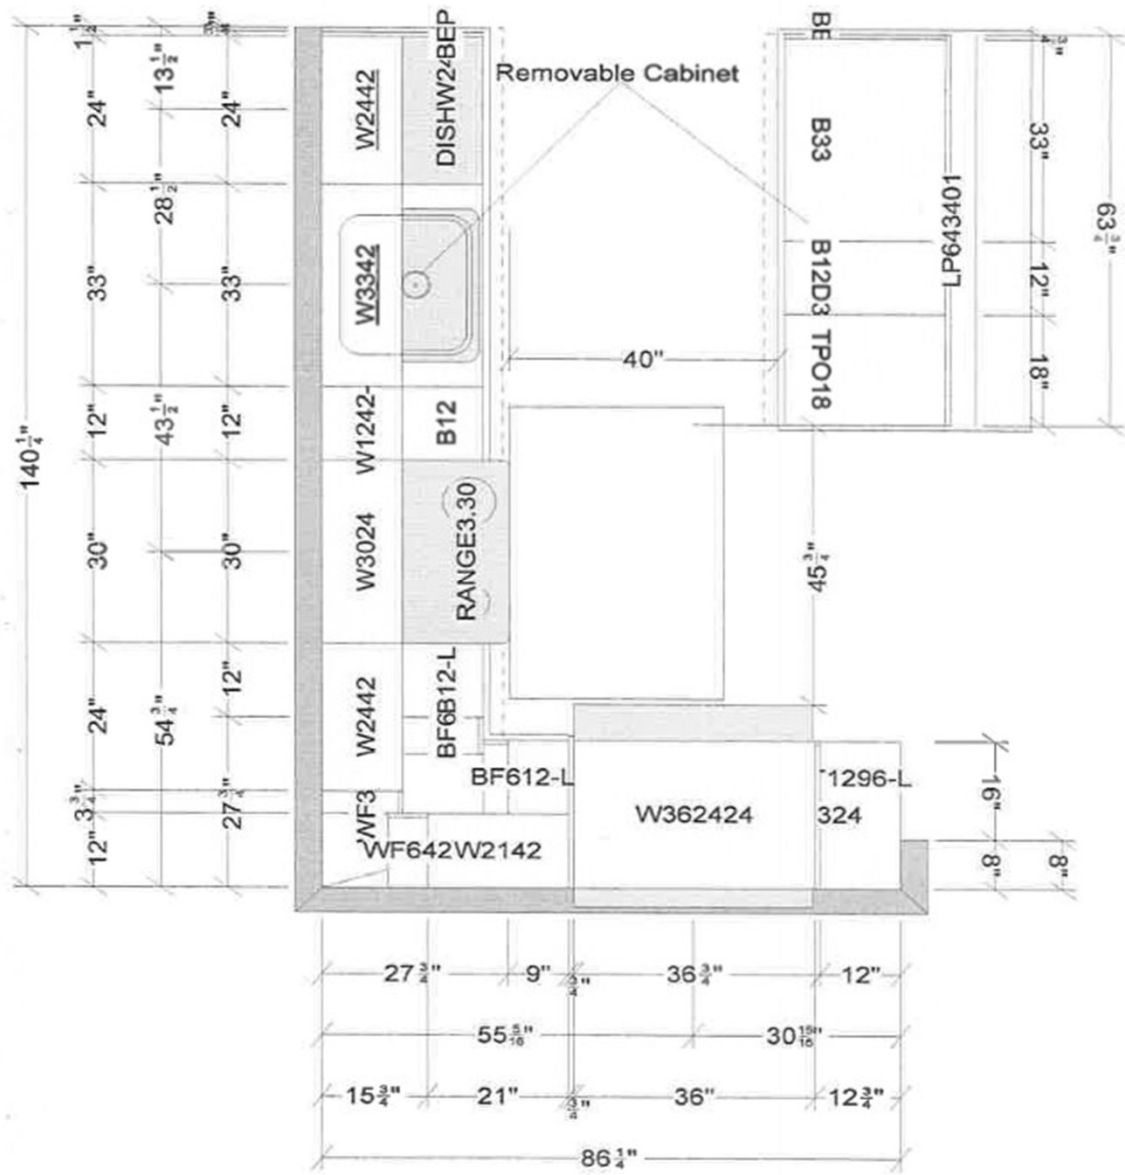


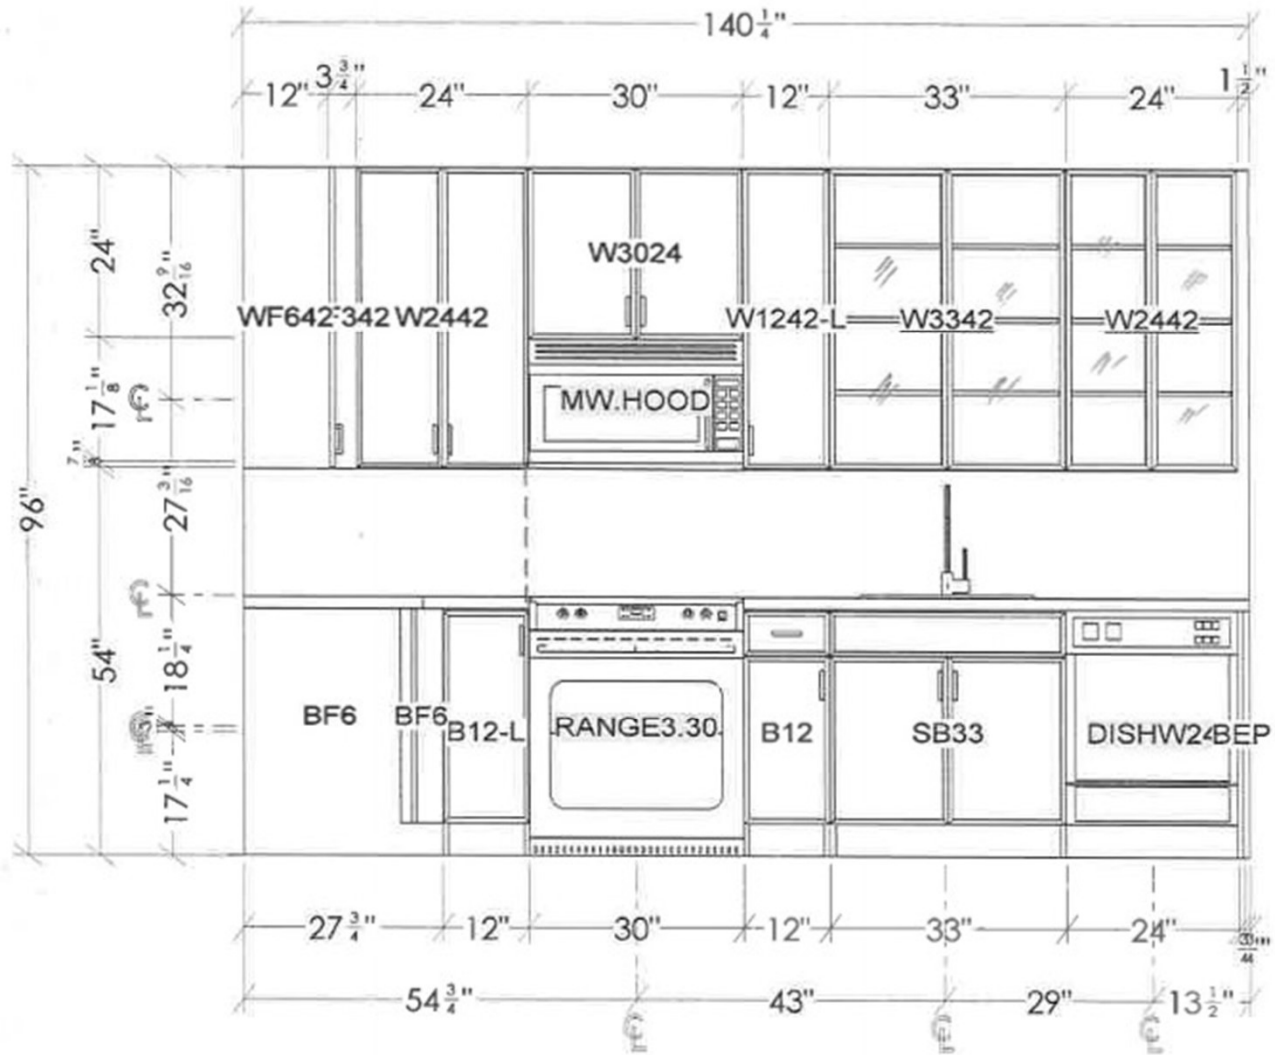

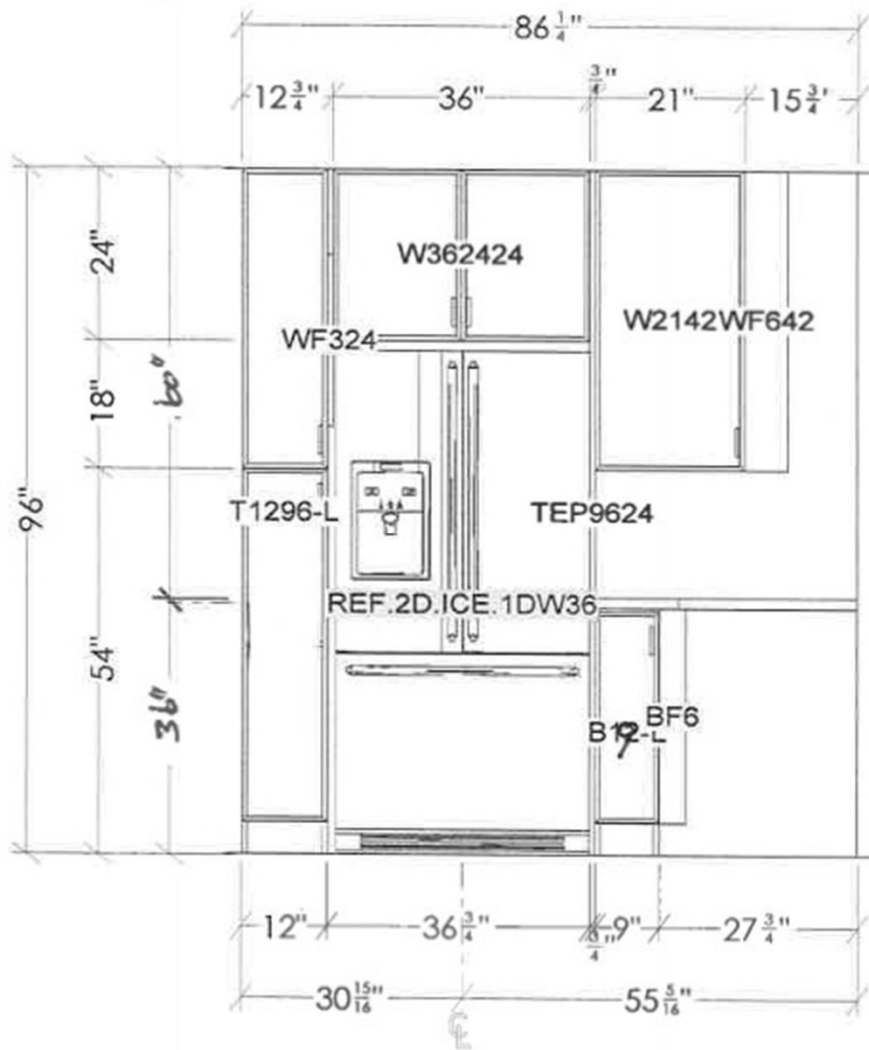

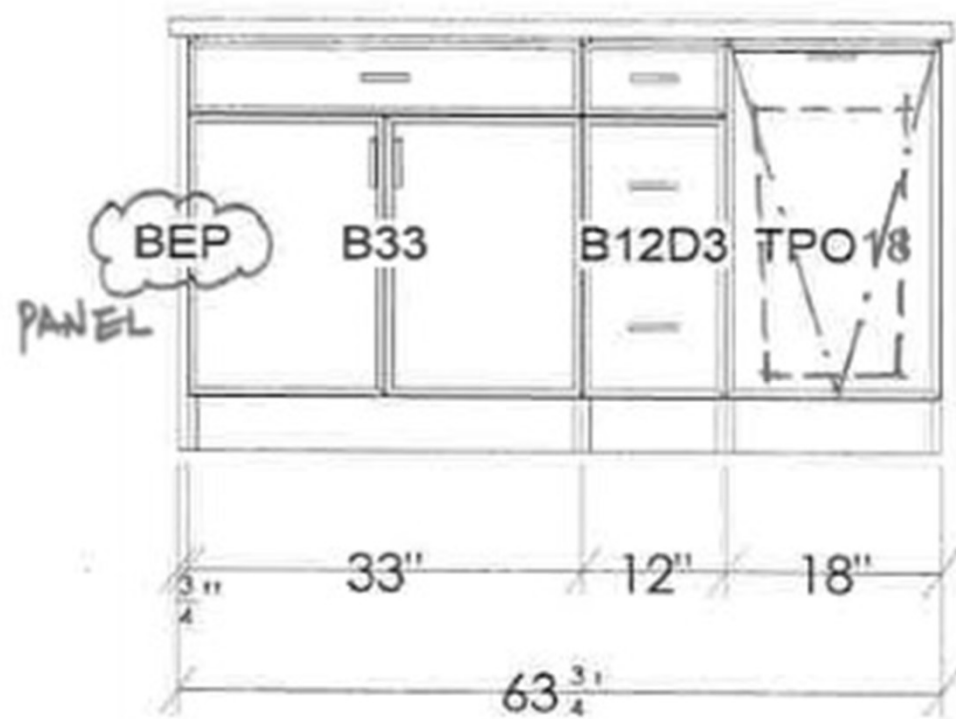

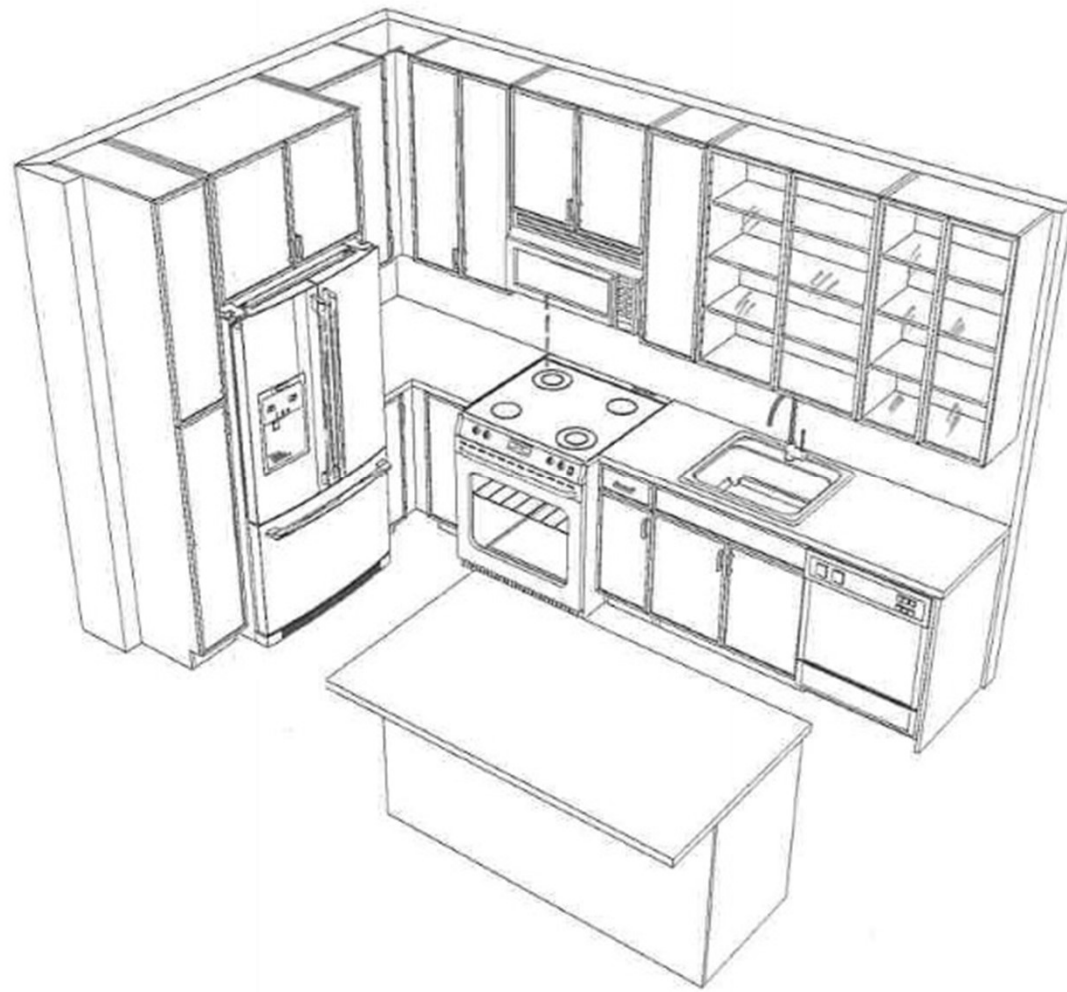

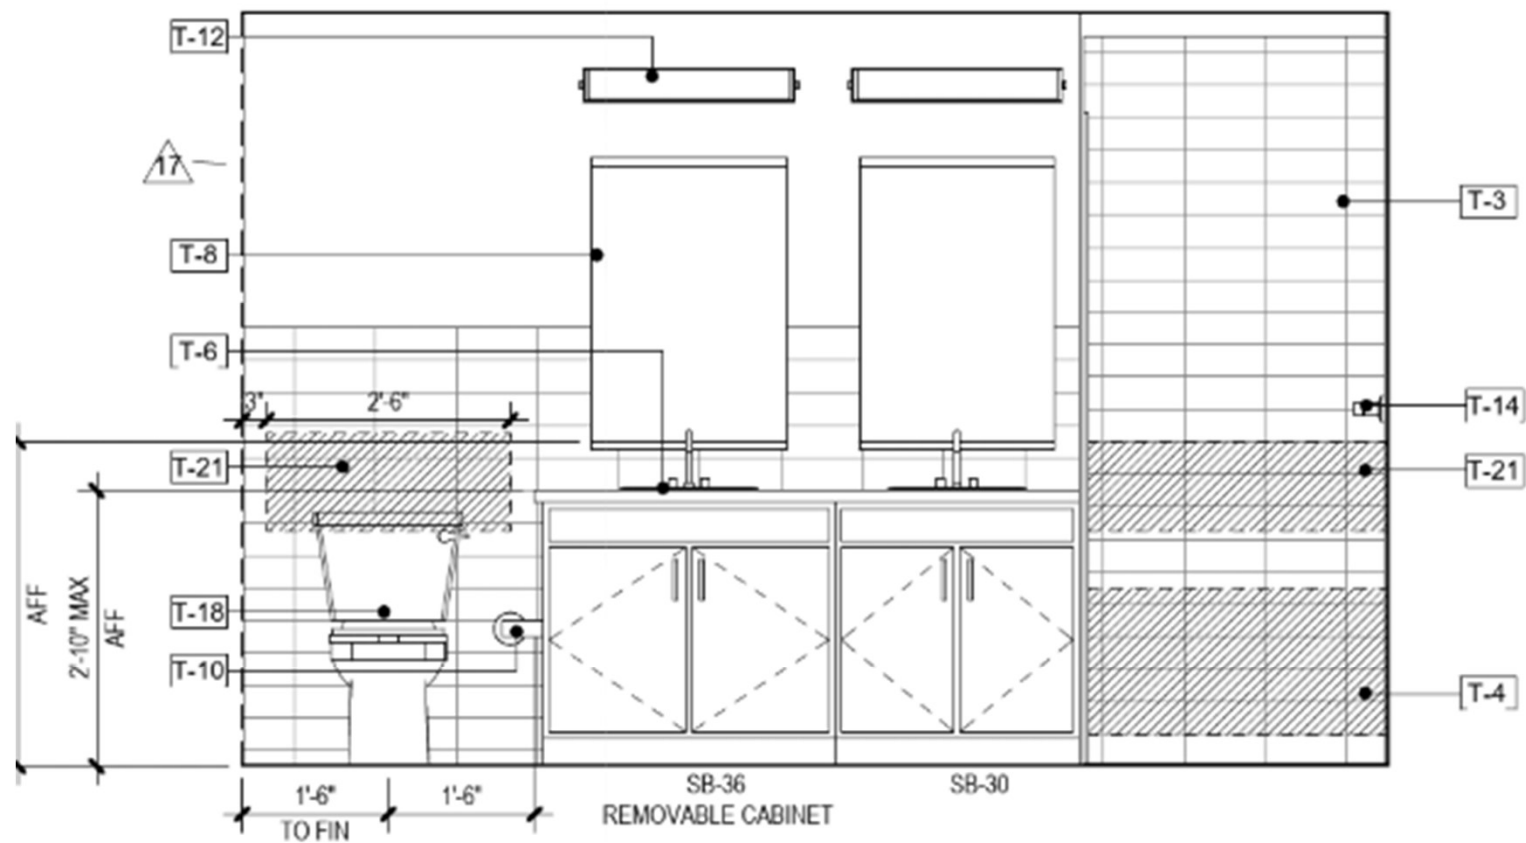


7
A-417

UNIT A5 - PRIMARY BATH - ELEV 1

Scale: 1/2" = 1'-0"



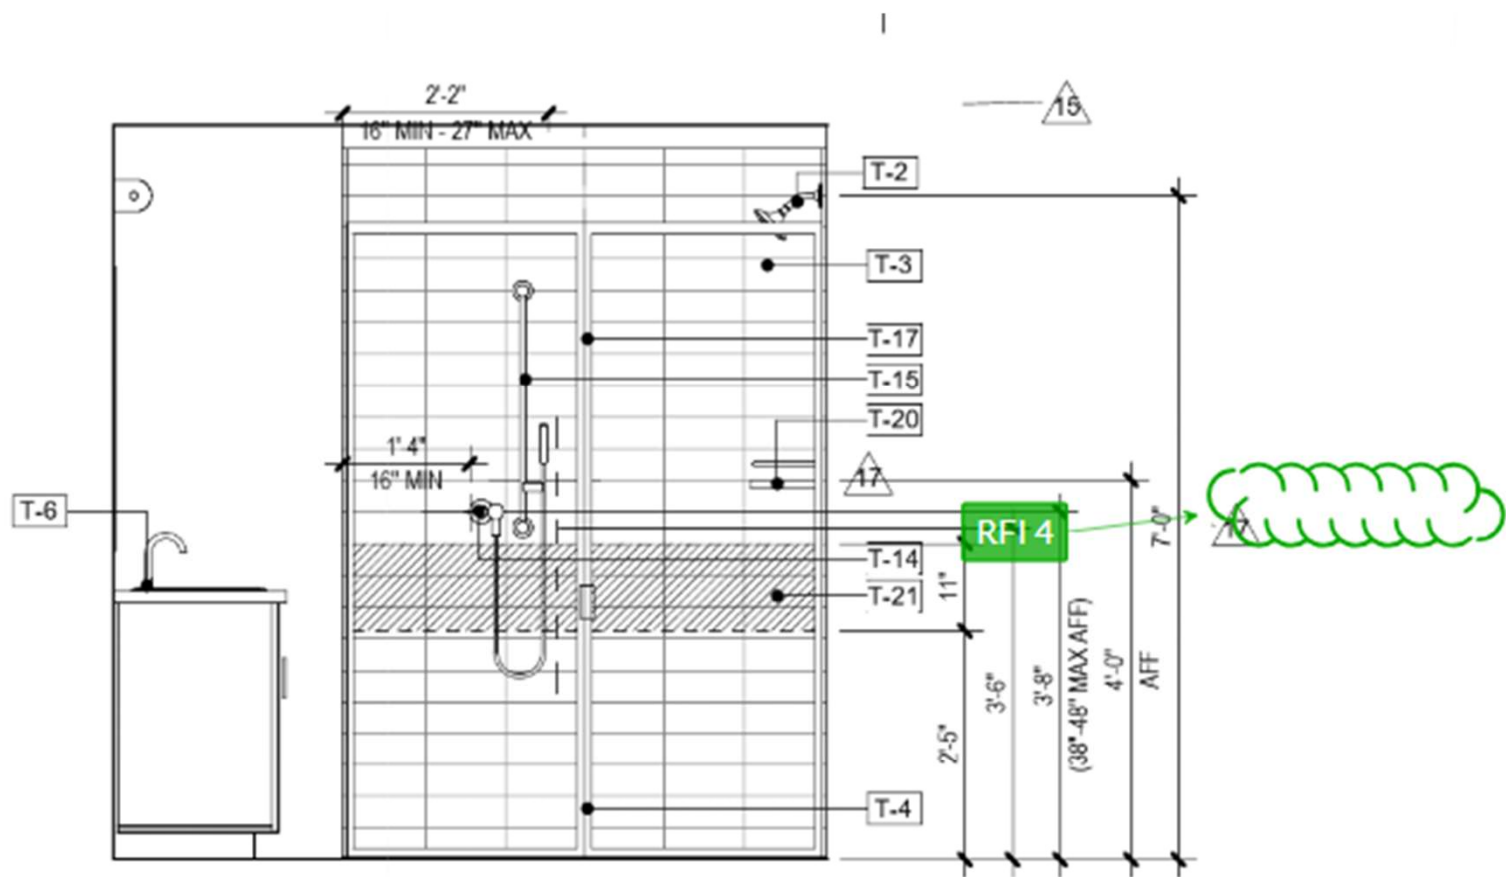


8
A-417

UNIT A5 - PRIMARY BATH - ELEV 2

Scale: 1/2" = 1'-0"



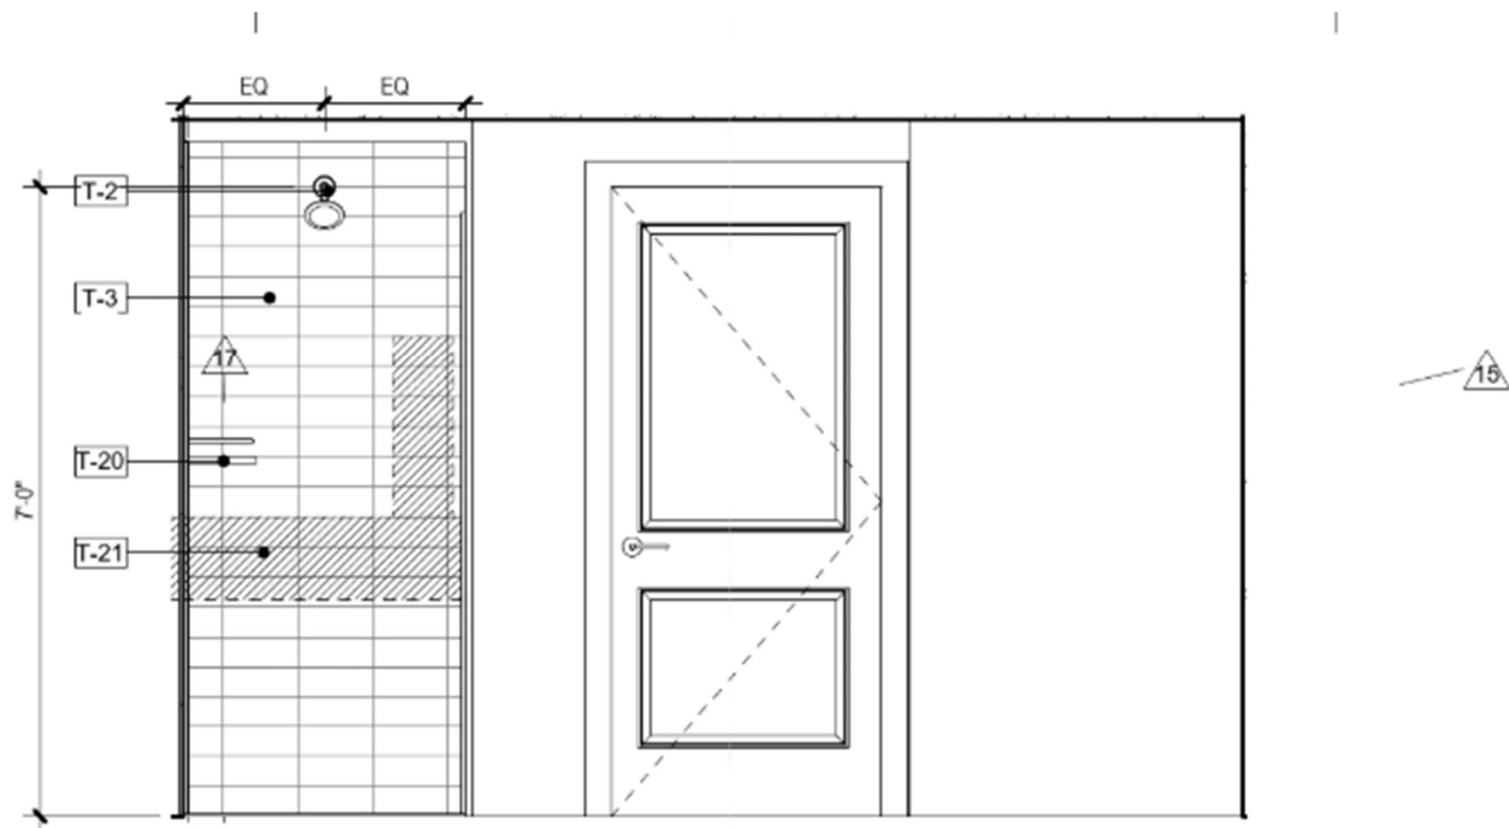

9
A-417

UNIT A5 - PRIMARY BATH - ELEV 3

Scale: 1/2" = 1'-0"

17

