



A5m3

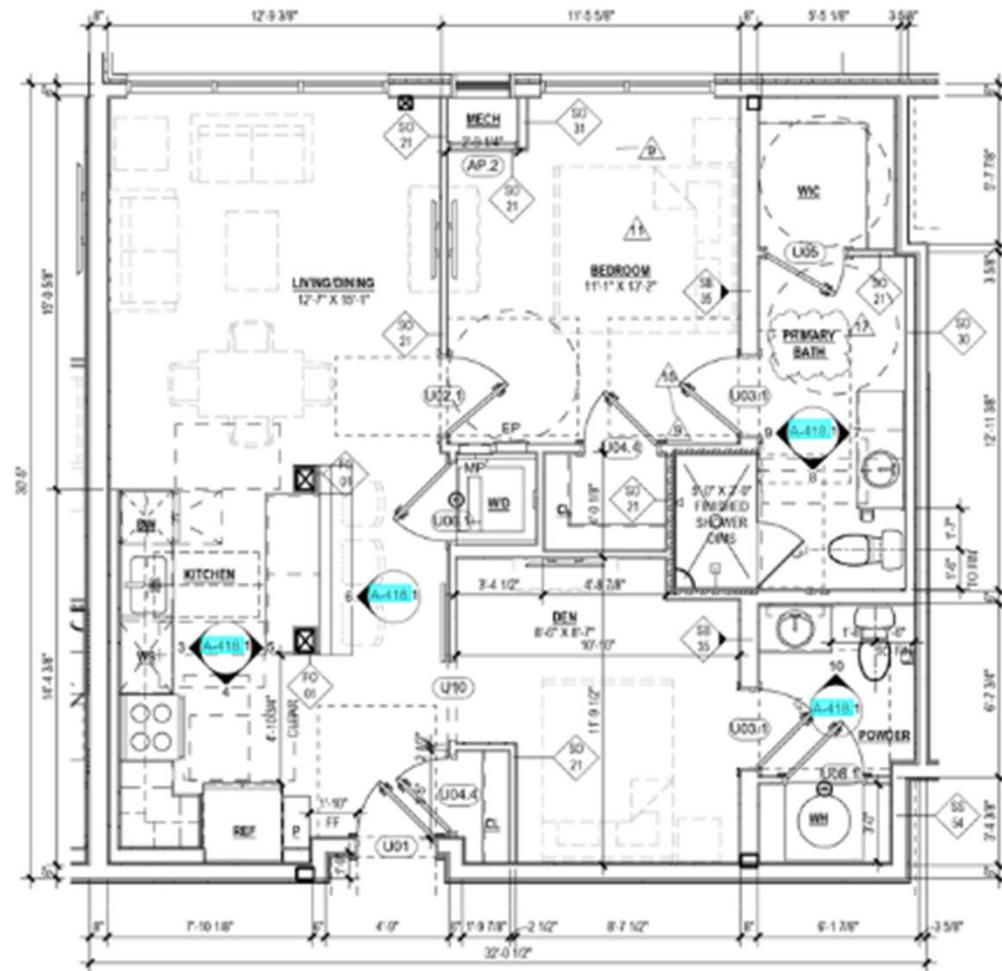

1
UNIT A5M3 PLAN
 Scale: 1/4" = 1'-0"


| | | |
|-------------------|------|---------|
| ASM3 TOTAL 1 UNIT | AREA | 963 GSF |
|-------------------|------|---------|

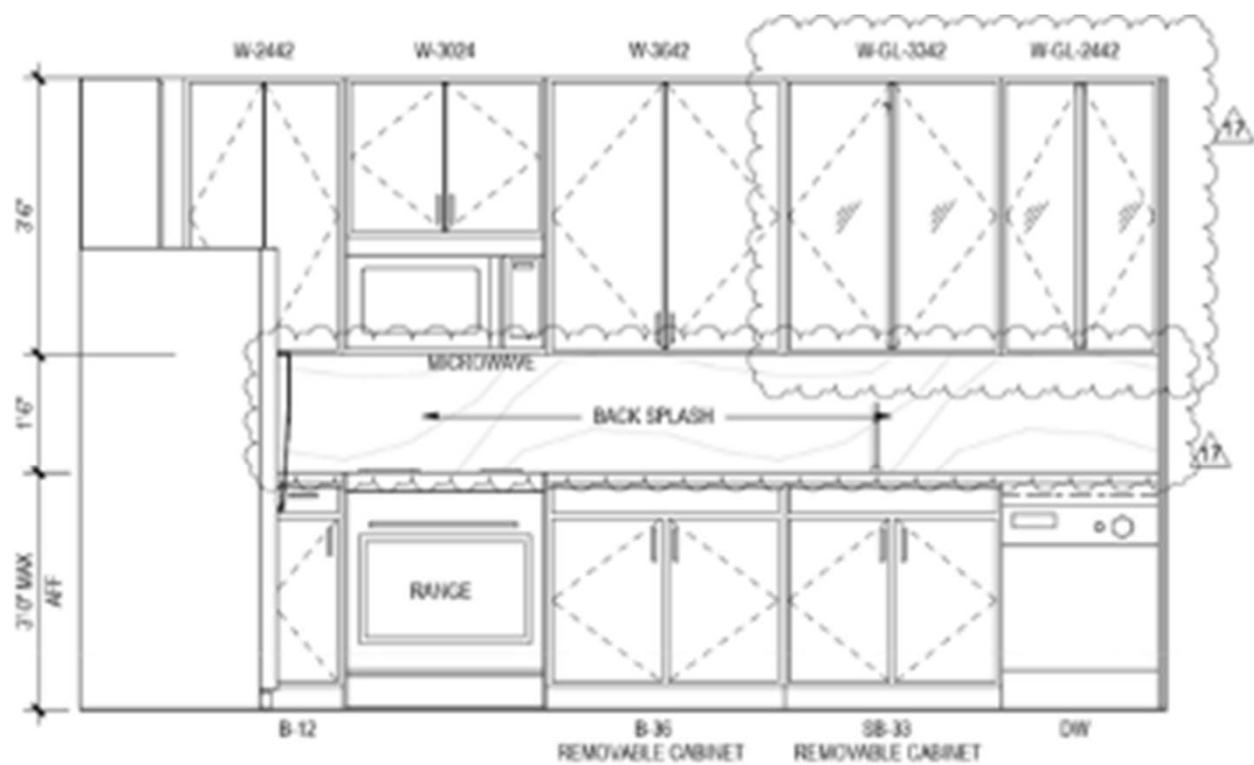

3
A-41B.1

UNIT A5M3 - KITCHEN - ELEV 1


Scale: 1/2" = 1'-0"

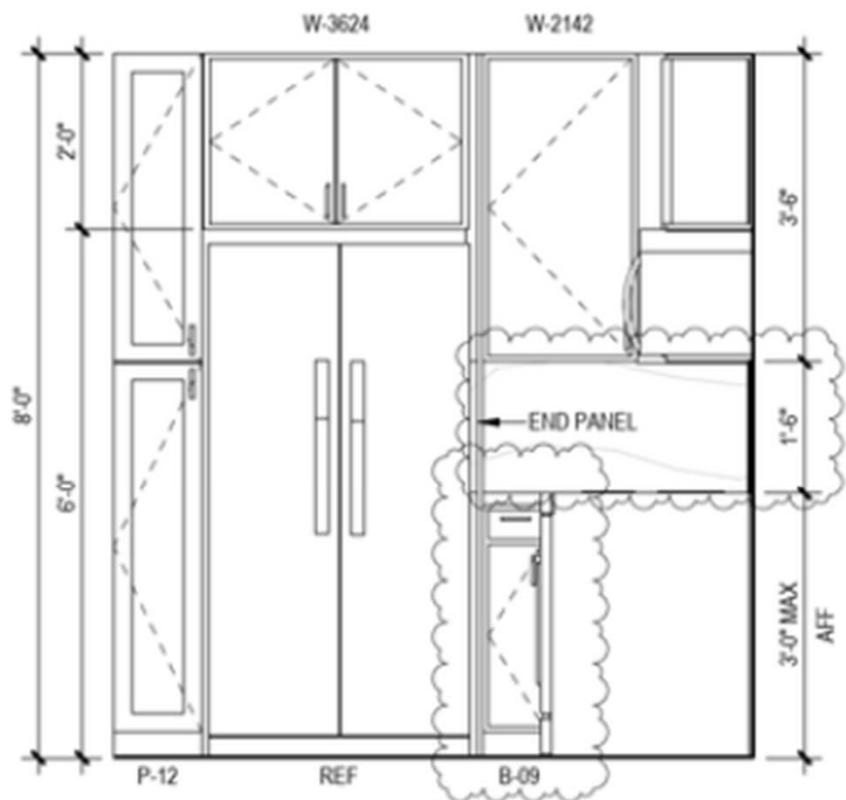

4
A-418.1

UNIT A5M3 - KITCHEN - ELEV 2


Scale: 1/2" = 1'-0"

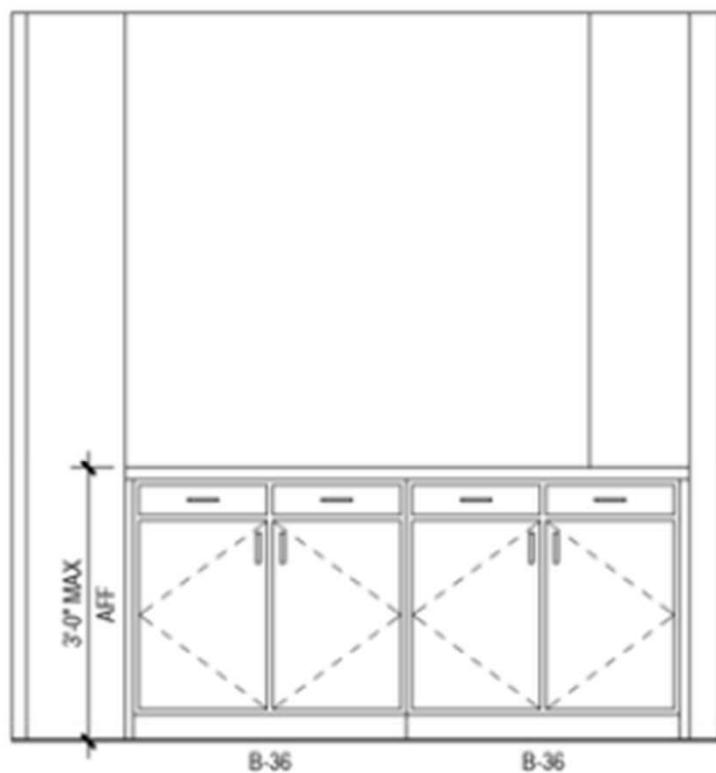

5
A-418.1

UNIT A5M3 - KITCHEN - ELEV 3

Scale: 1/2" = 1'-0"

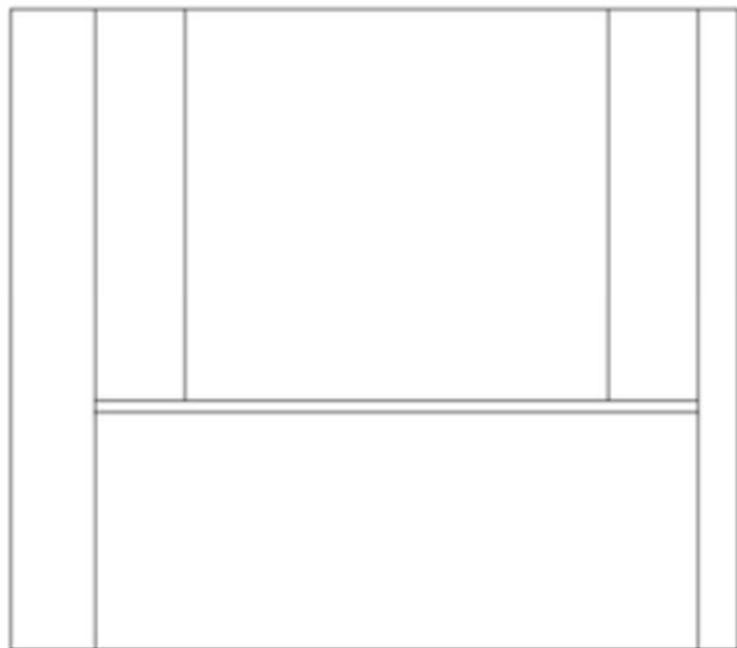



6


UNIT A5M3 - KITCHEN - ELEV 4


A-418.1

Scale: 1/2" = 1'-0"

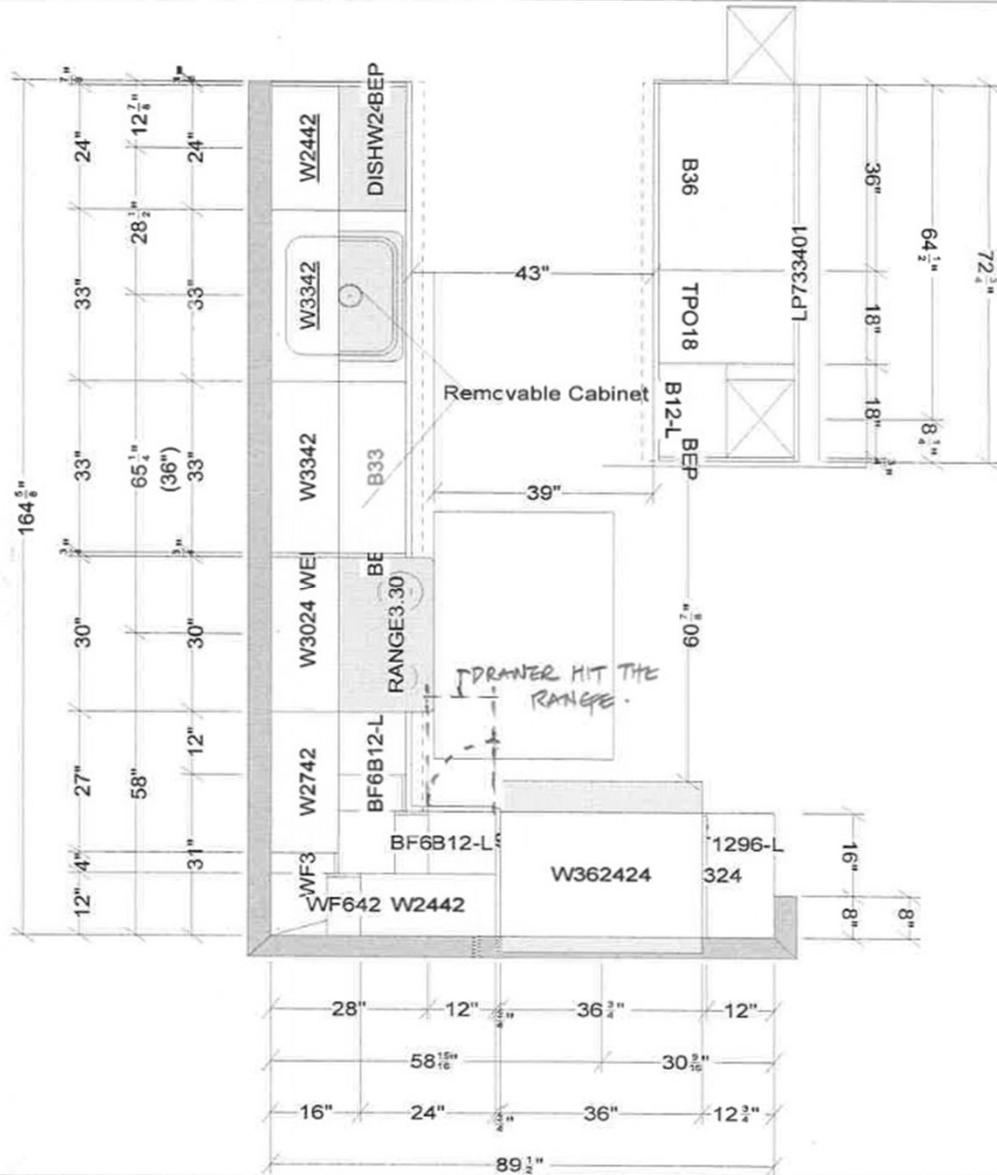


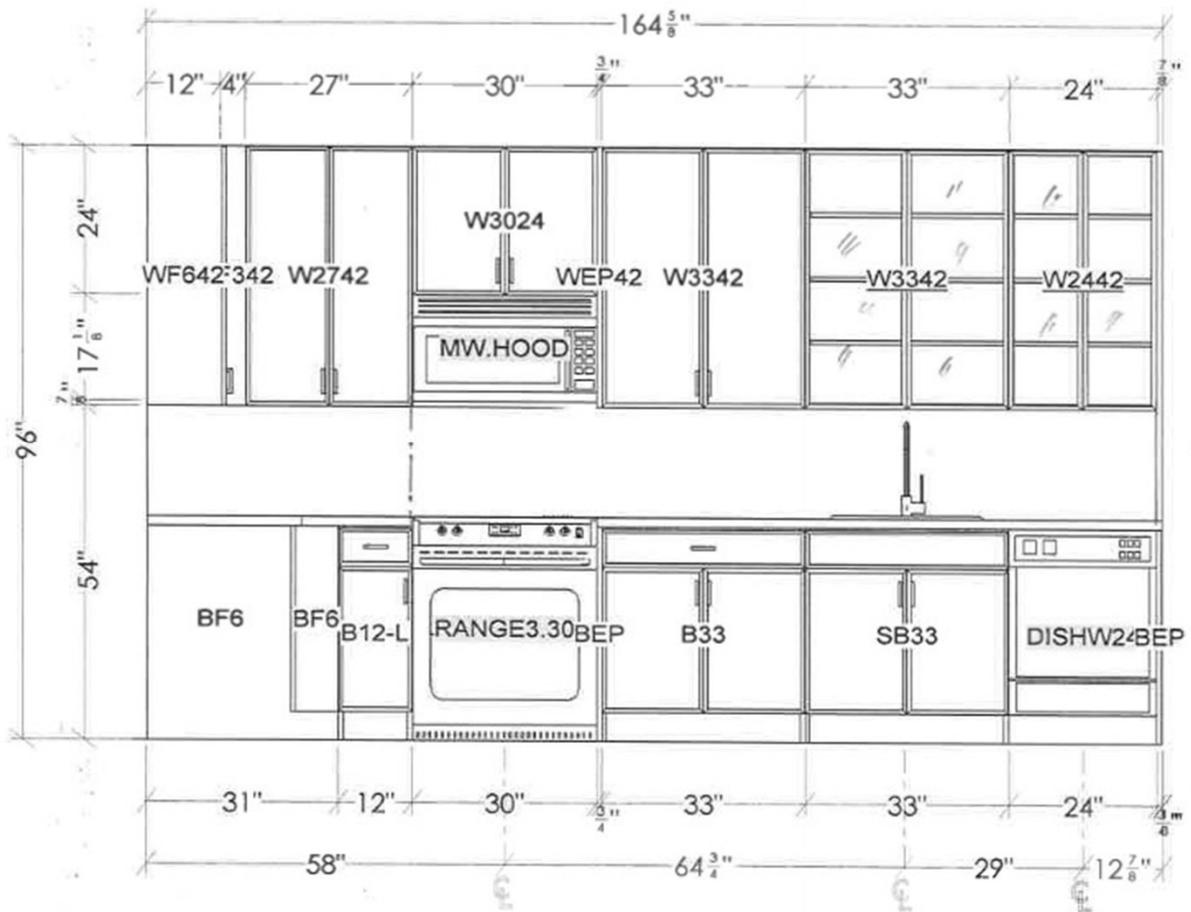

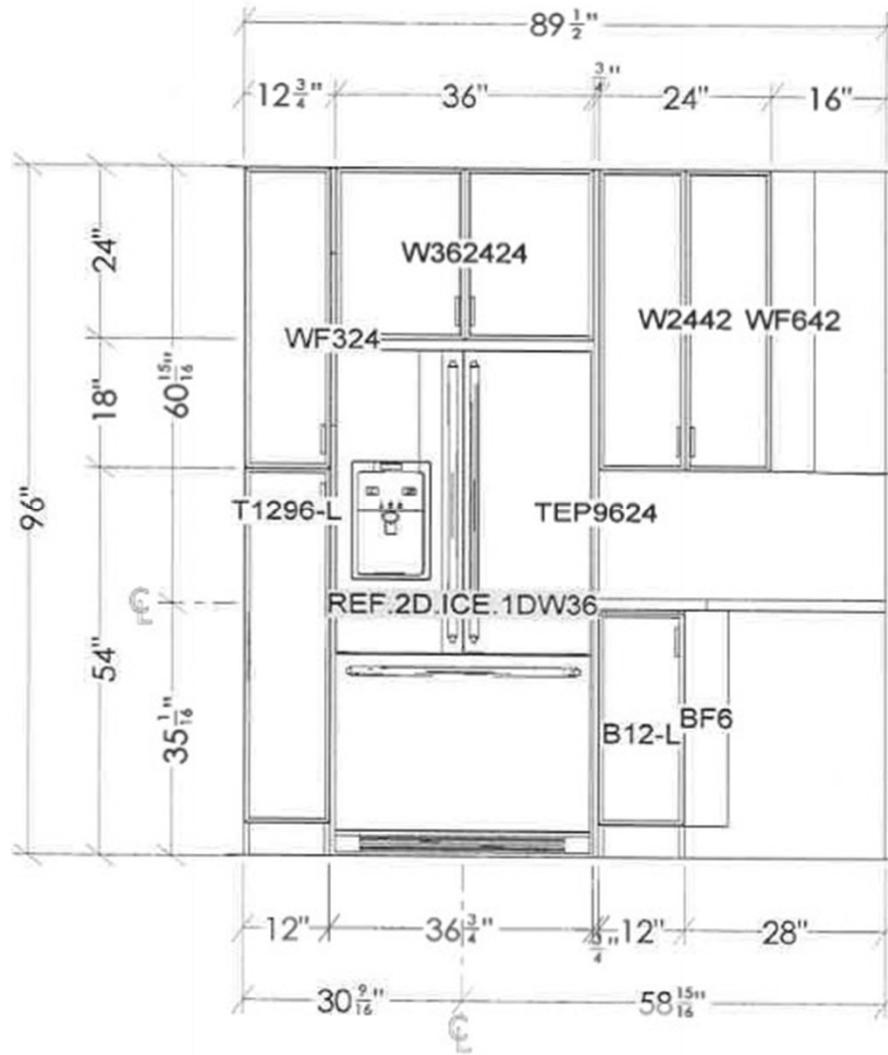

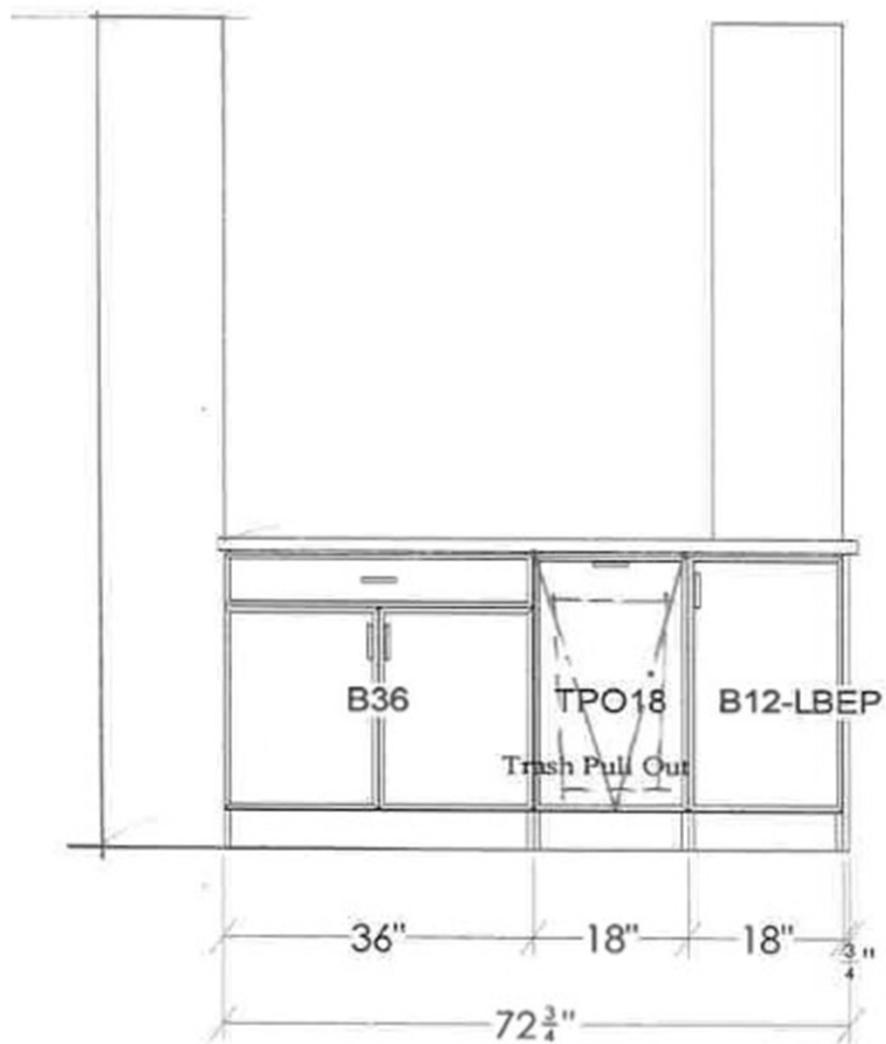



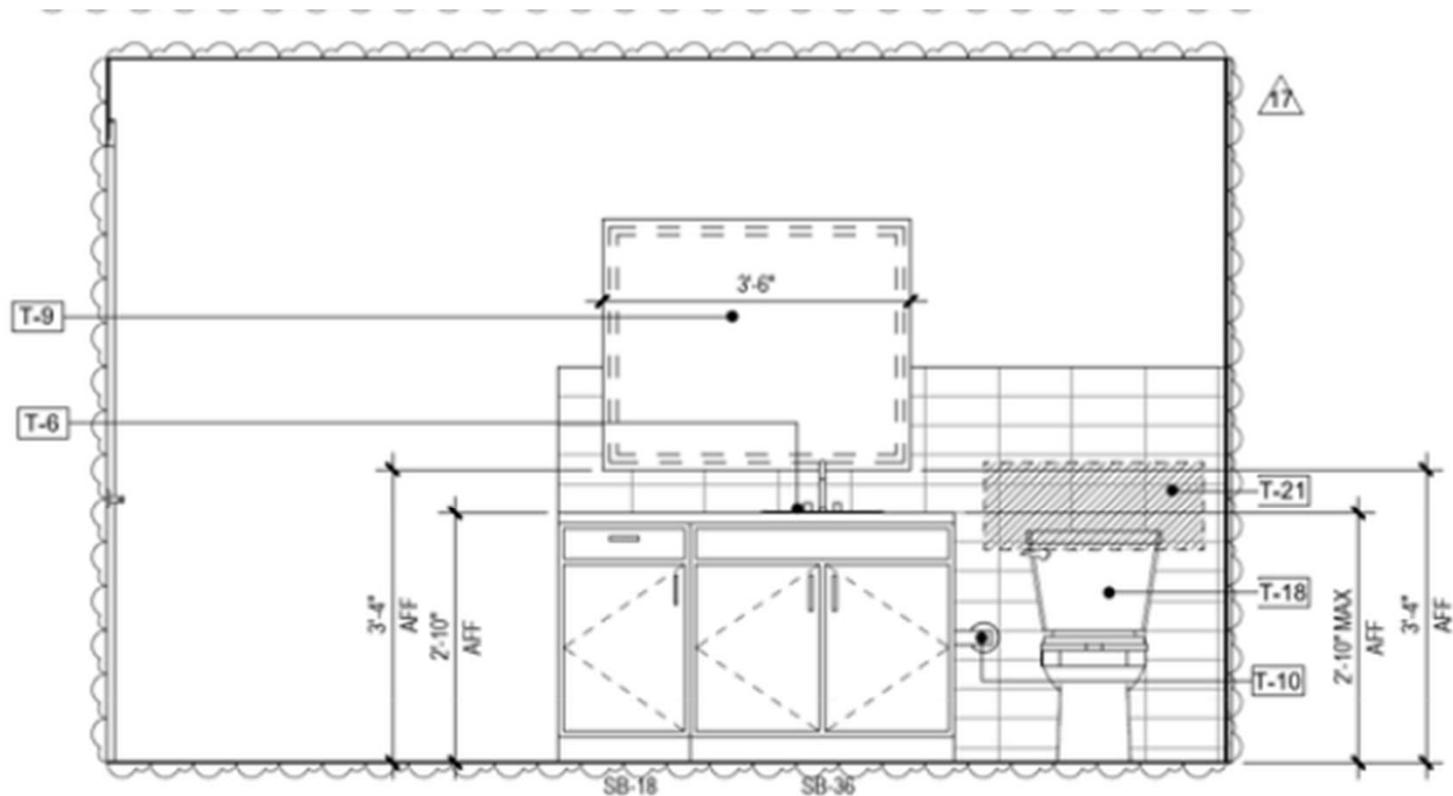


7
A-418.1

UNIT A5M3 - PRIMARY BATH - ELEV 1

Scale: 1/2" = 1'-0"

17

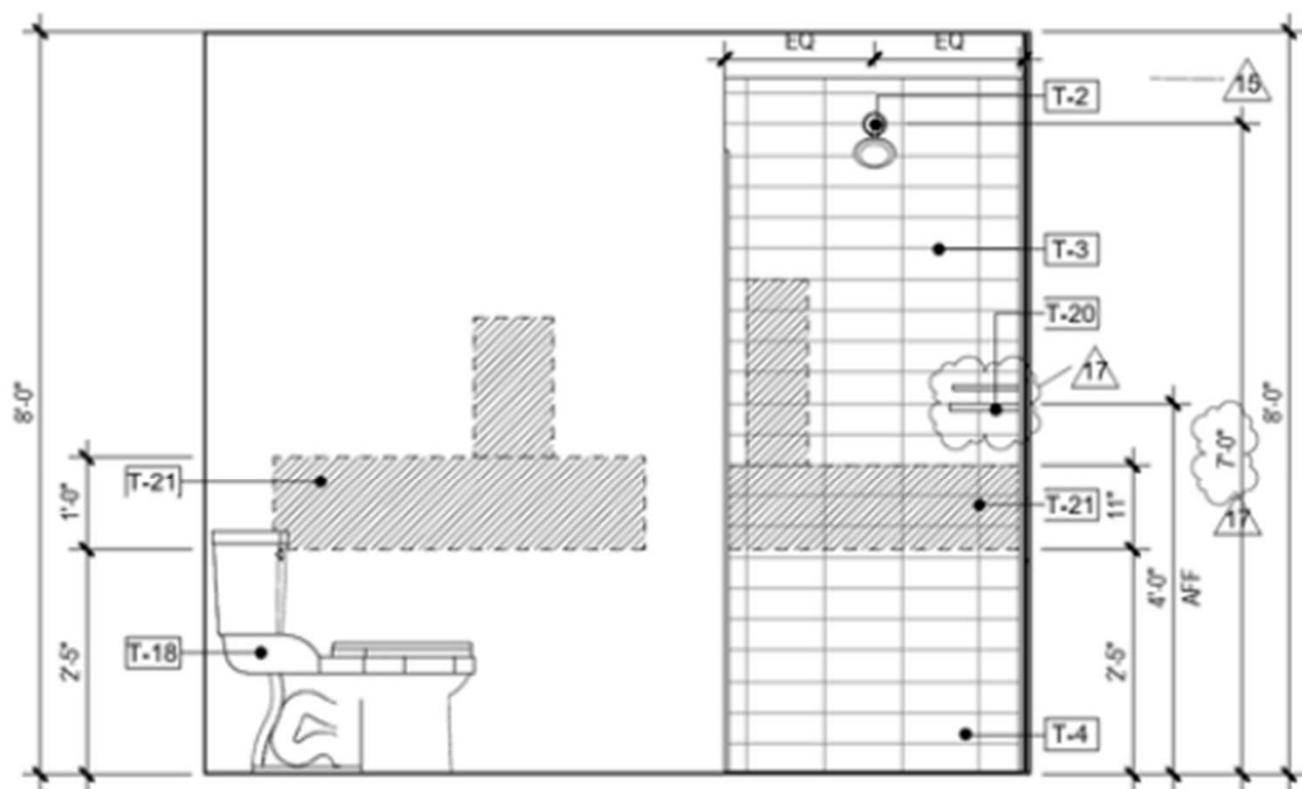


8
A-418.1

UNIT A5M3 - PRIMARY BATH - ELEV 2

Scale: 1/2" = 1'-0"


17

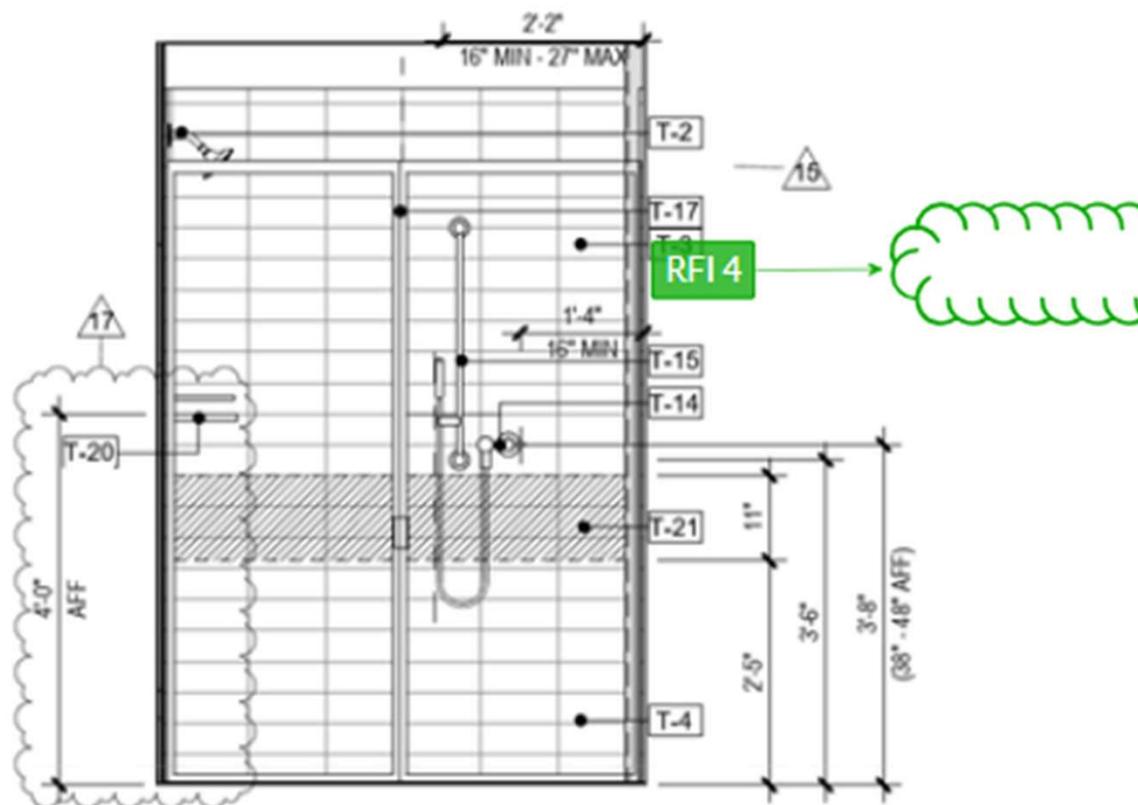


9
A-418.1


UNIT A5M3 - PRIMARY BATH - ELEV 3


Scale: 1/2" = 1'-0"

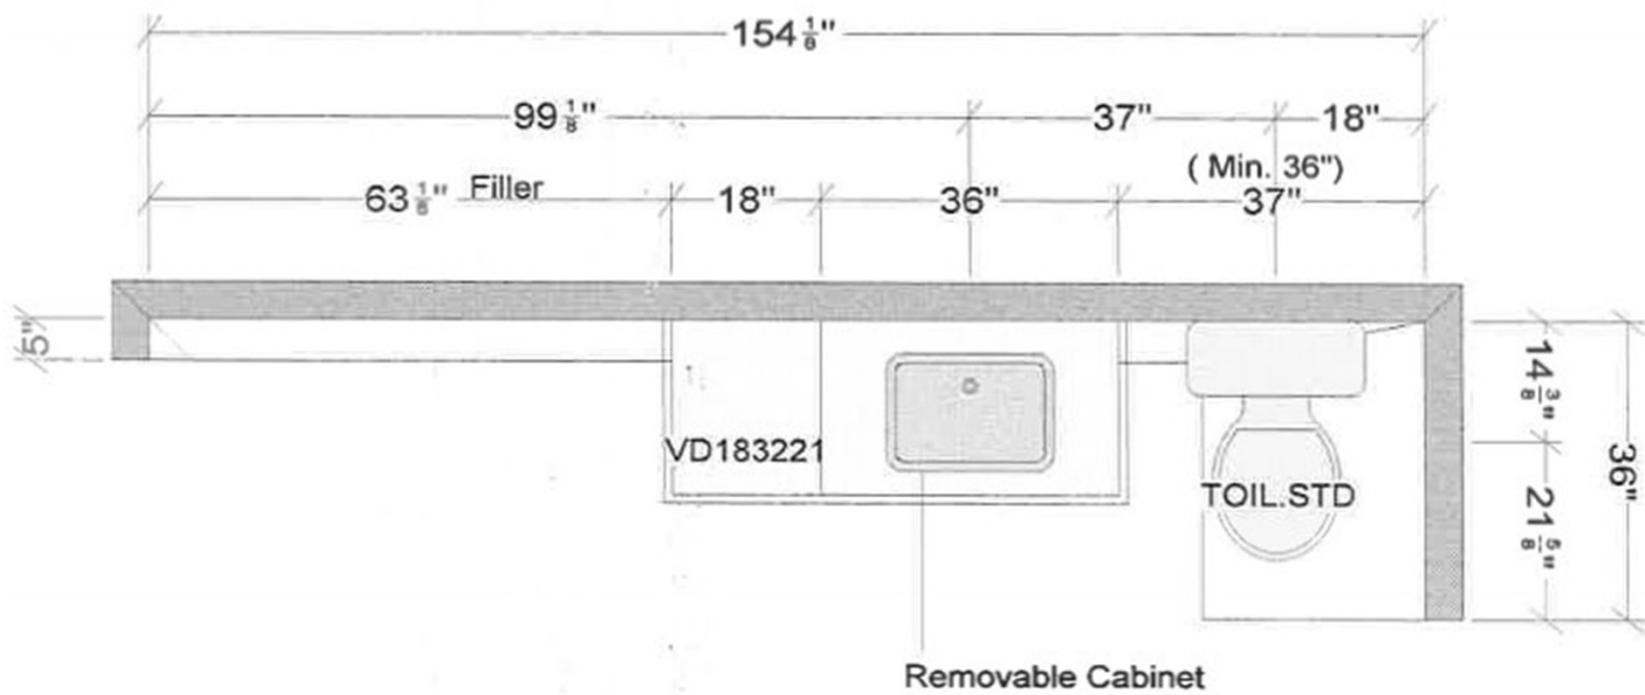

Unit A5M3 Primary Bath

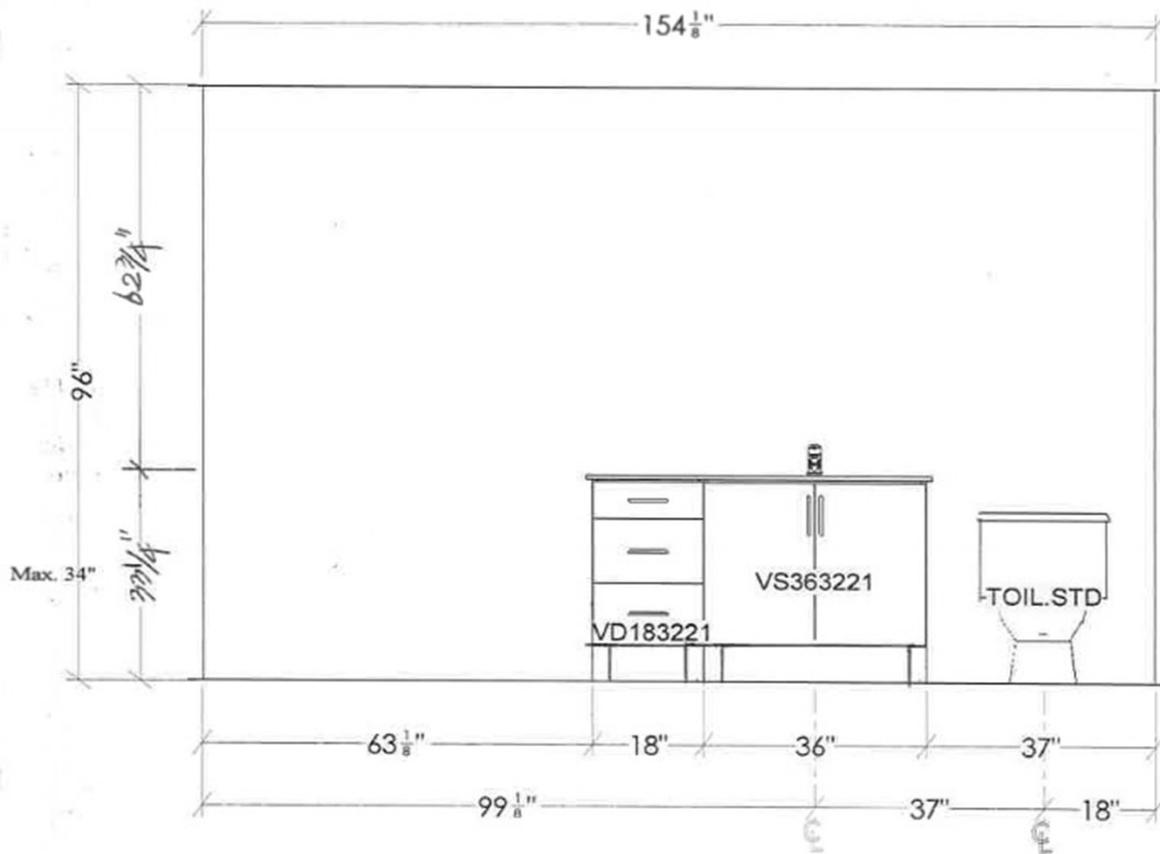

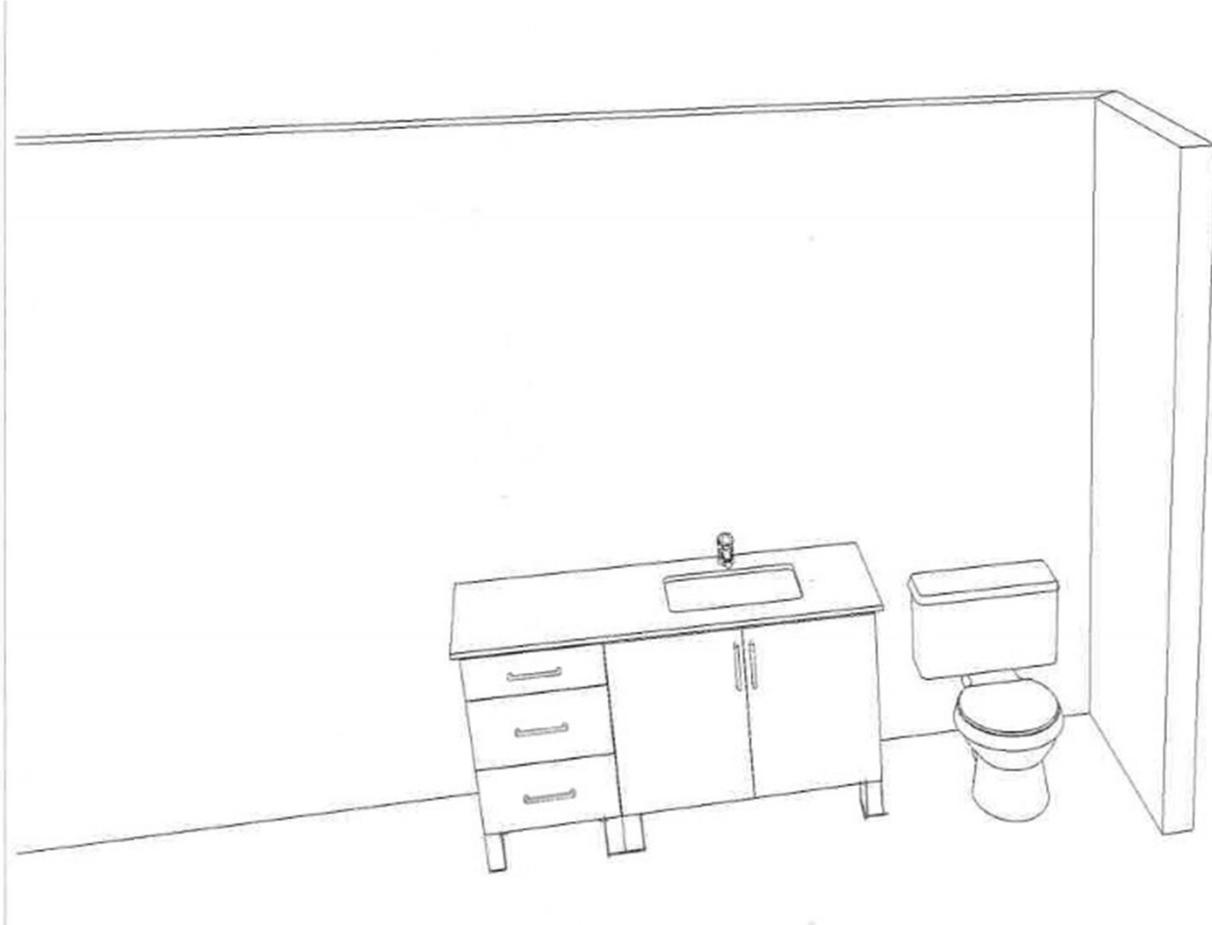

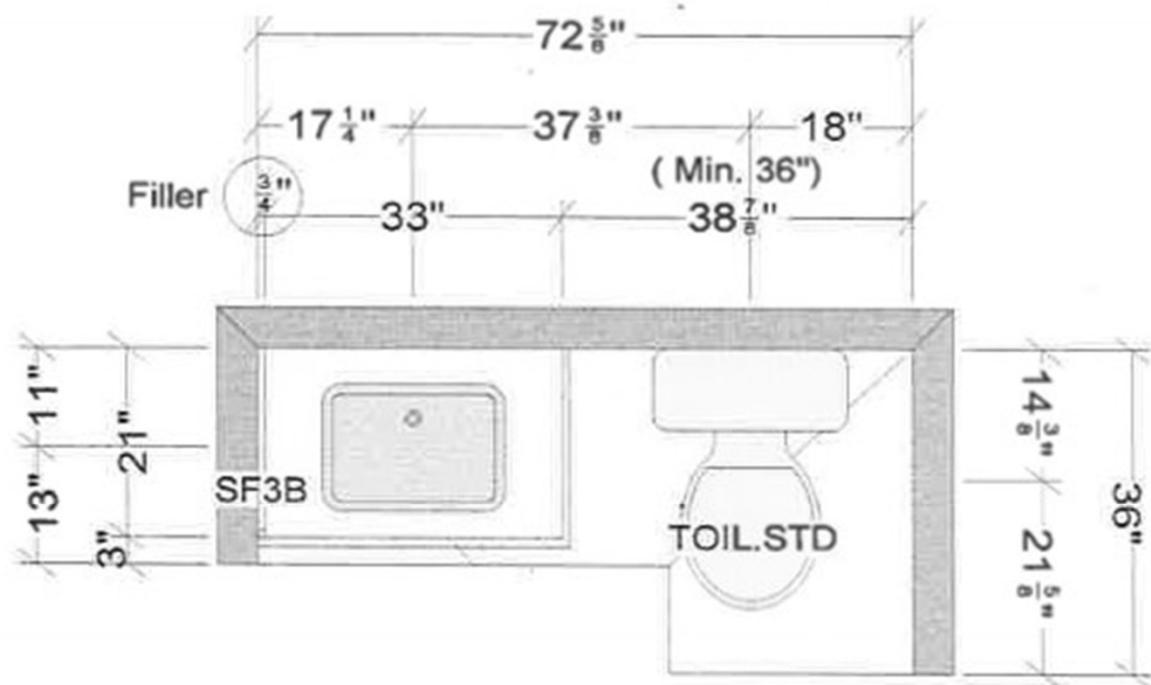

Unit A5M3 Powder

