



A5m4

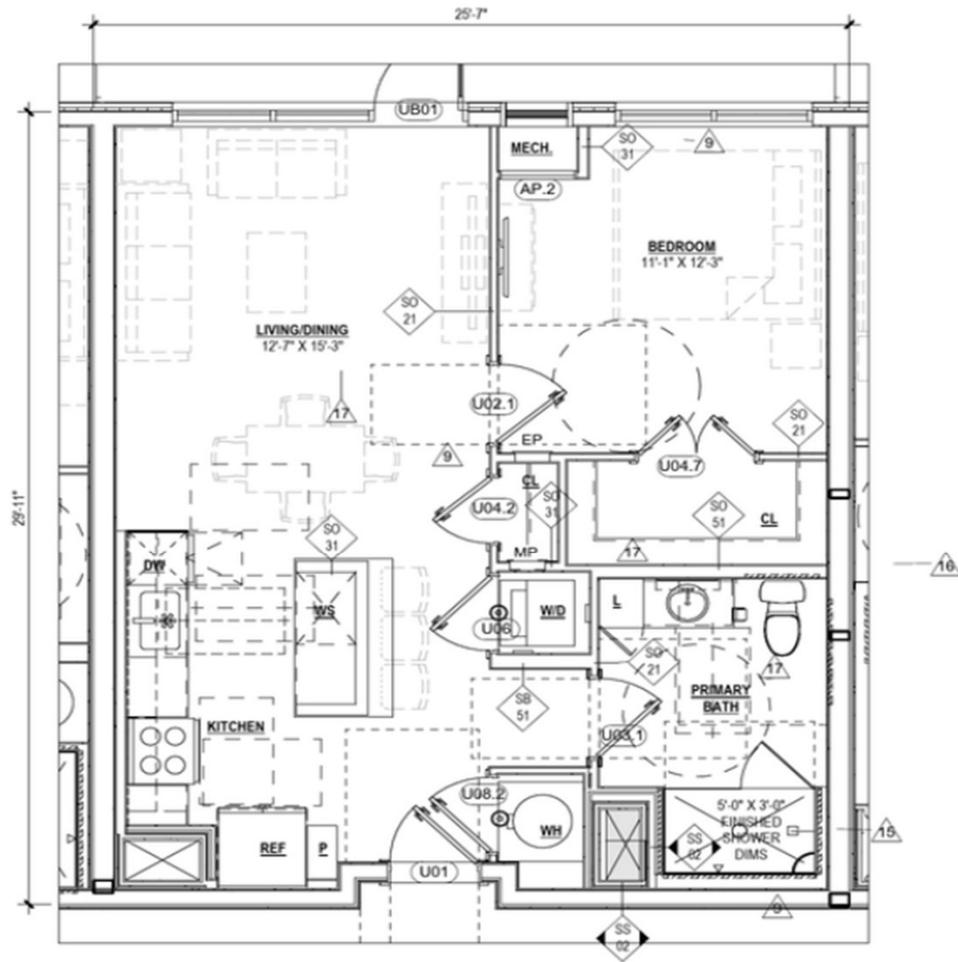

NOTE: REFER TO ASMS UNIT PLAN FOR DIMENSIONS NOT ANNOTATED.

9 UNIT A5M4 PLAN
 -418.2 Scale: 1/4" = 1'-0"


TOTAL 1 UNIT	AREA	745 GSF
--------------	------	---------

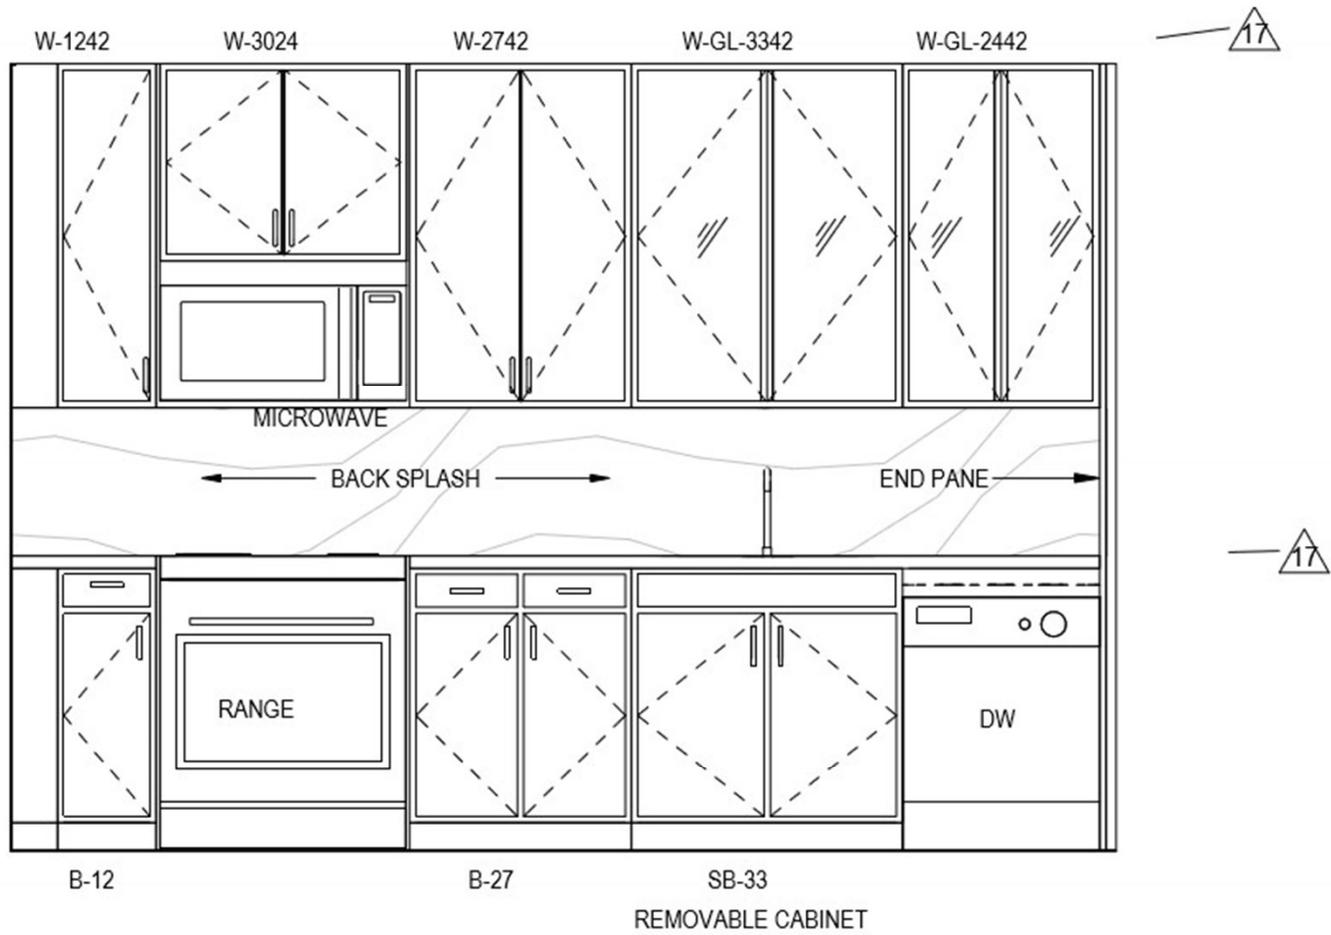

6
A-418.2

UNIT A5M4 - KITCHEN - ELEV 1


Scale: 1/2" = 1'-0"

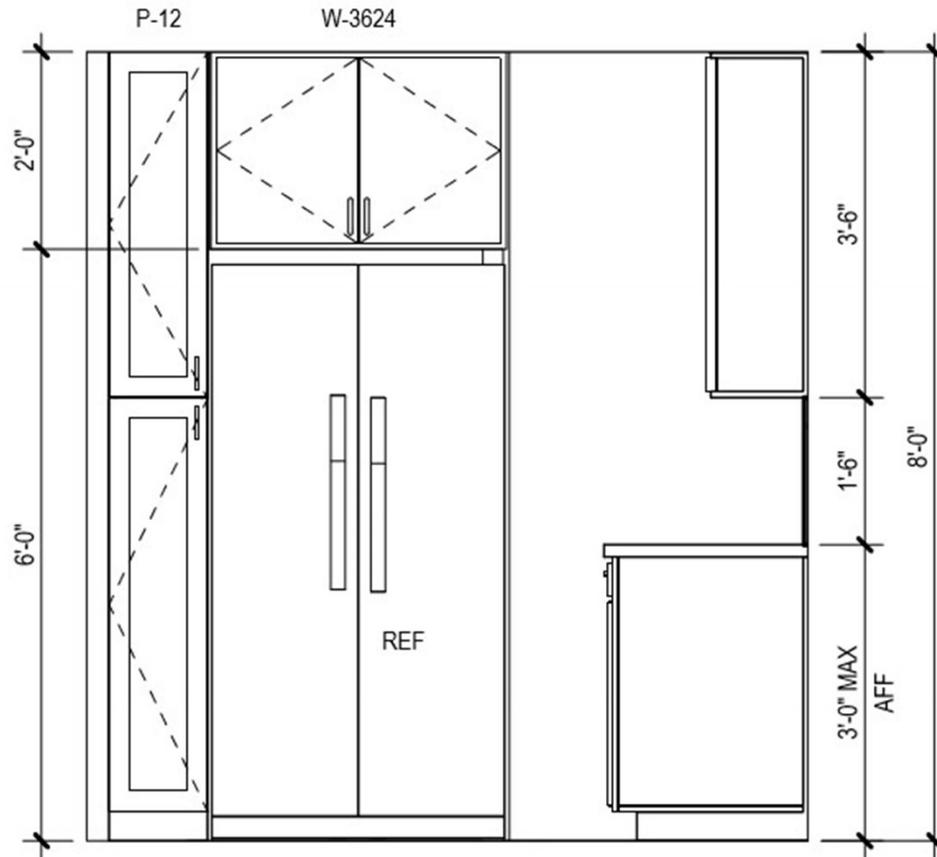

7
A-418.2

UNIT A5M4 - KITCHEN - ELEV 2


Scale: 1/2" = 1'-0"

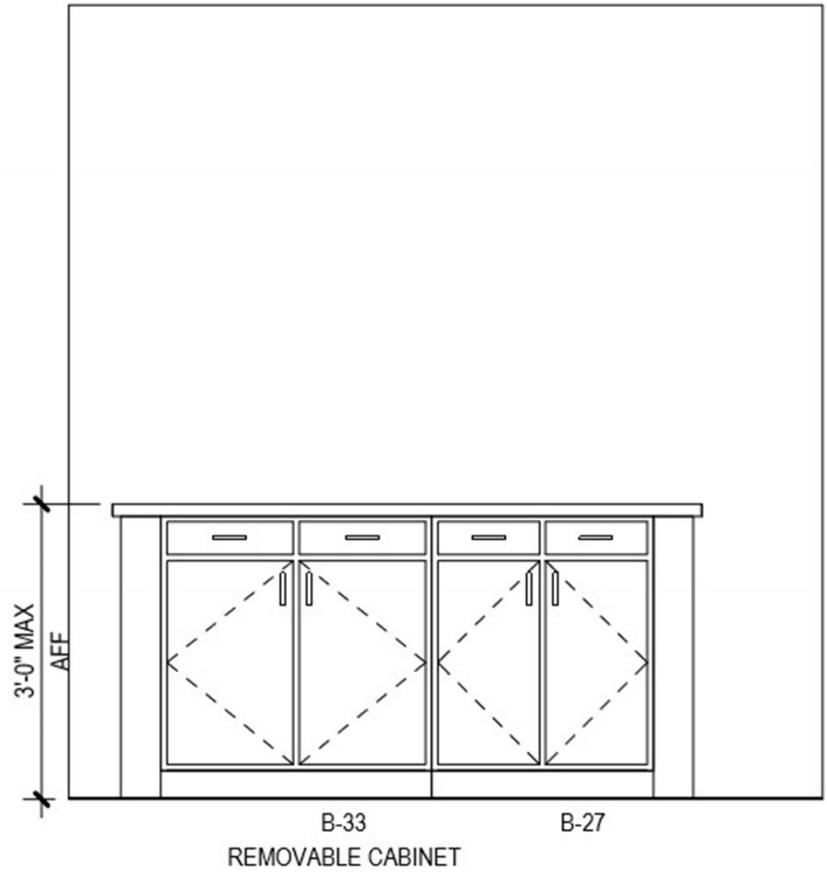



8
A-418.2


UNIT A5M4 - KITCHEN - ELEV 3


Scale: 1/2" = 1'-0"

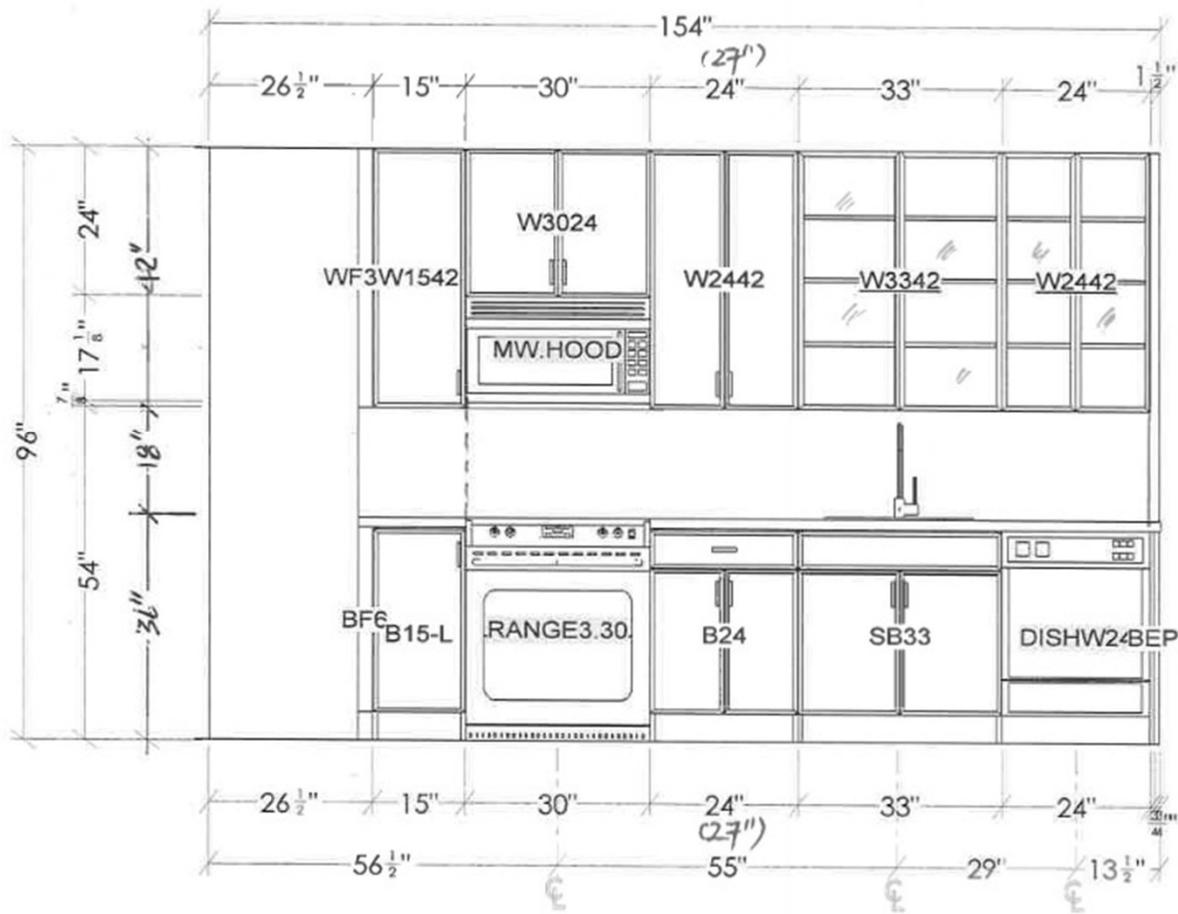

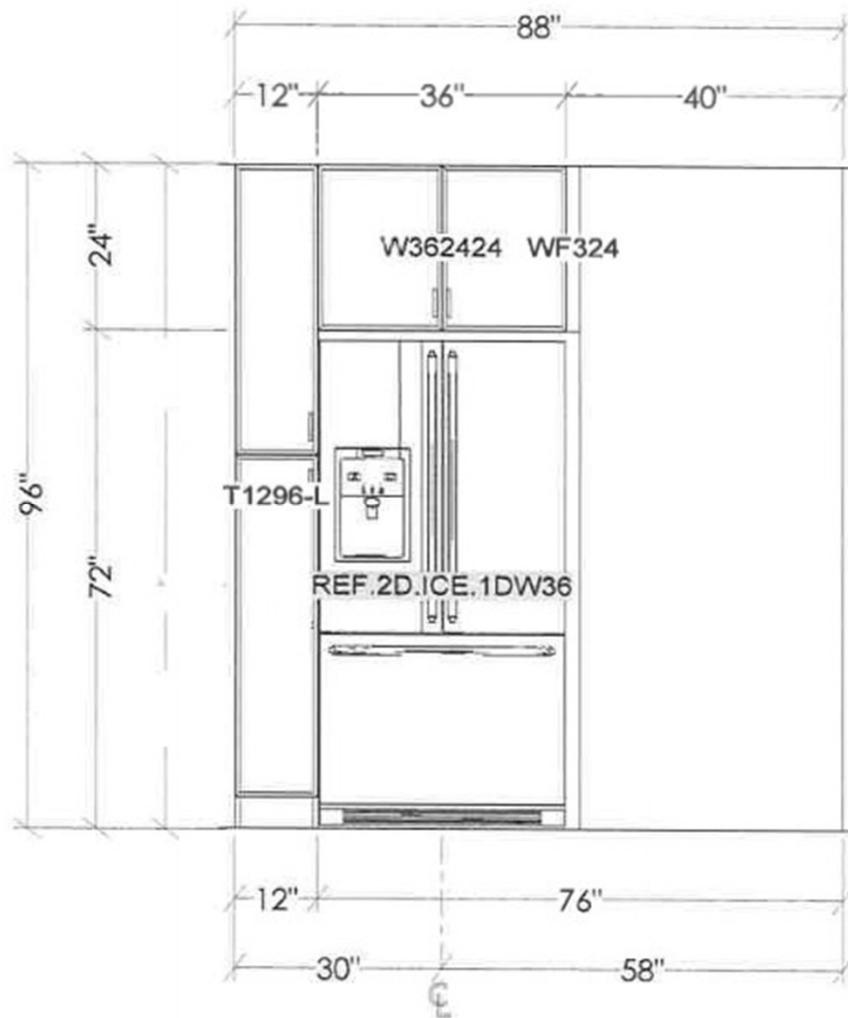

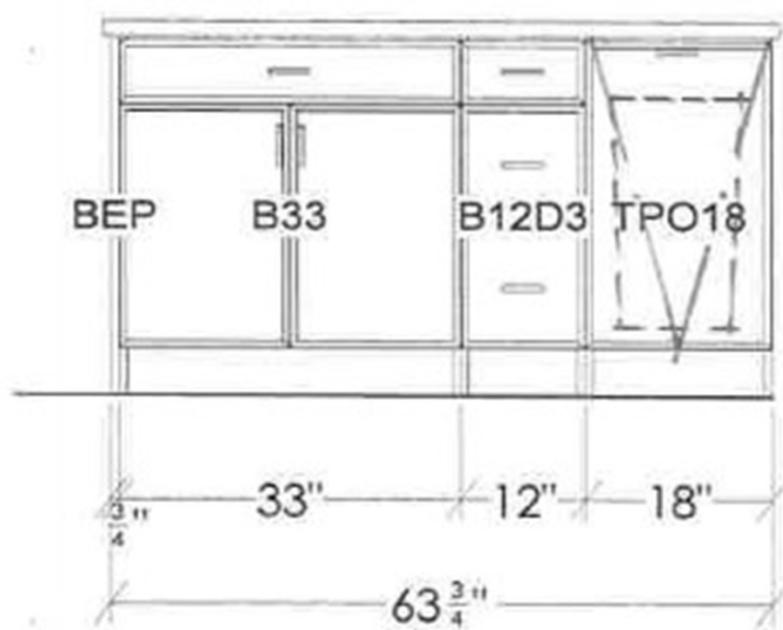

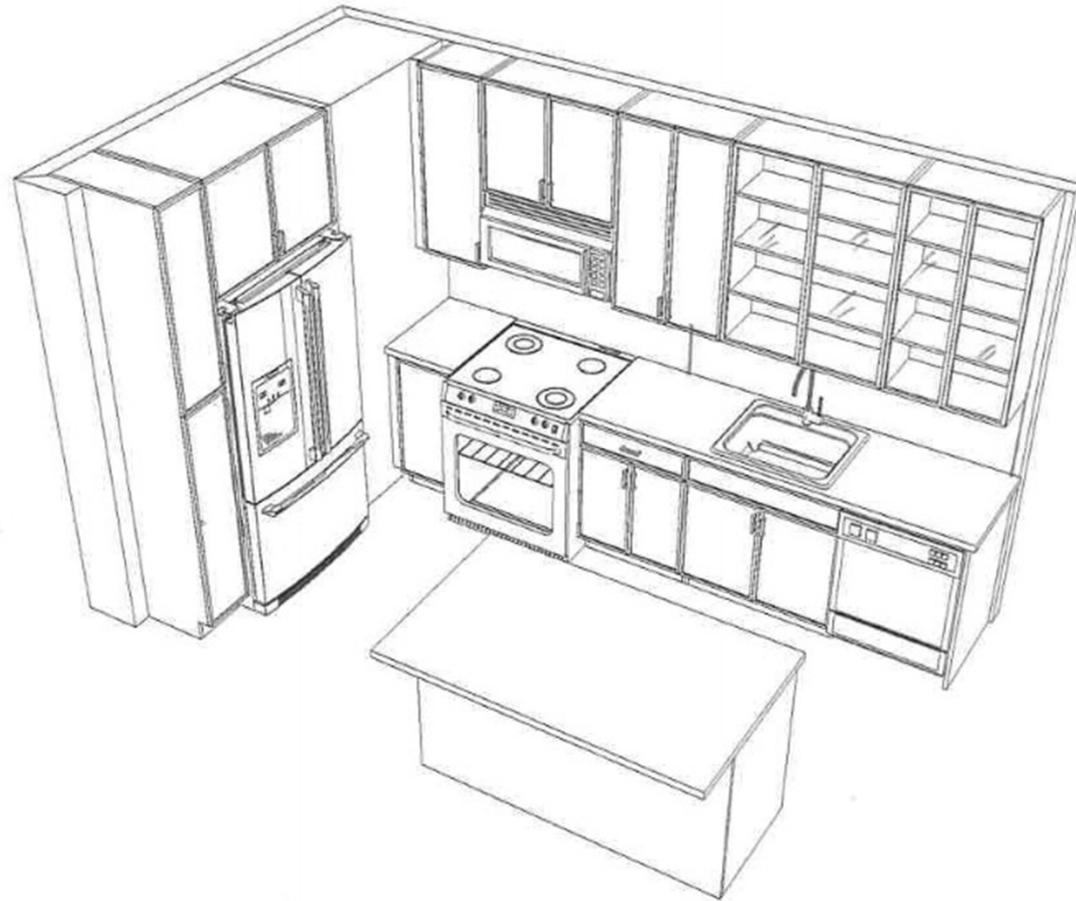


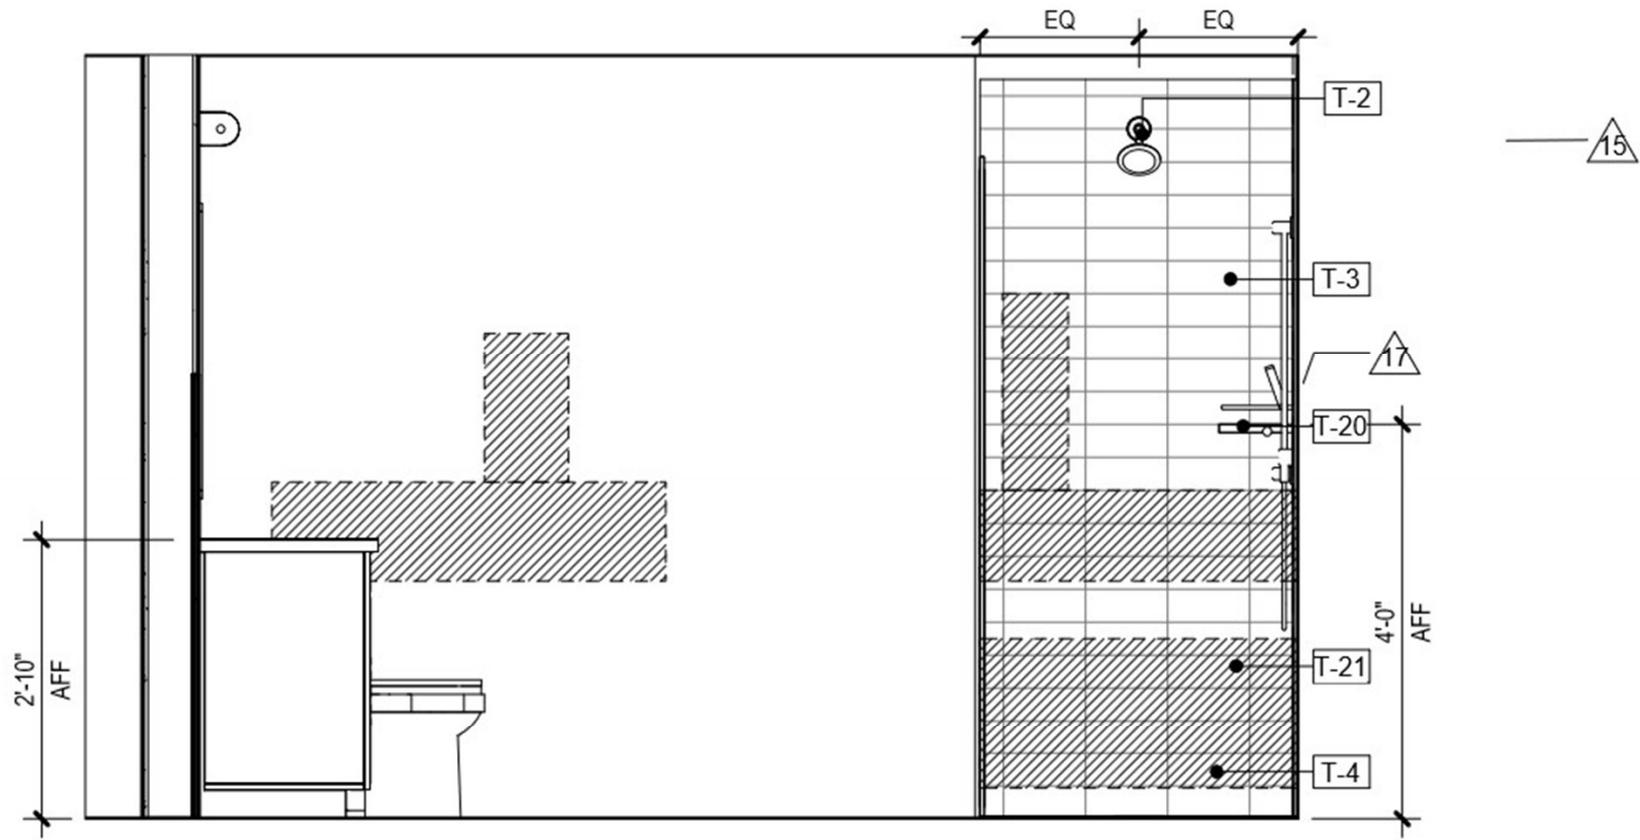


3
A-418.2

UNIT A5M4 - PRIMARY BATH - ELEV 1

Scale: 1/2" = 1'-0"

17

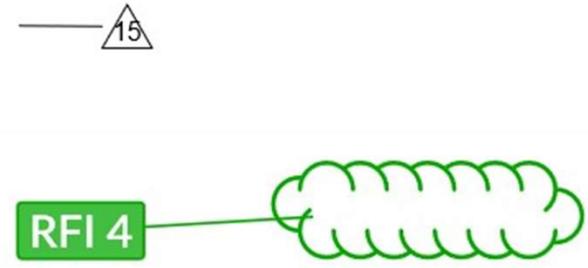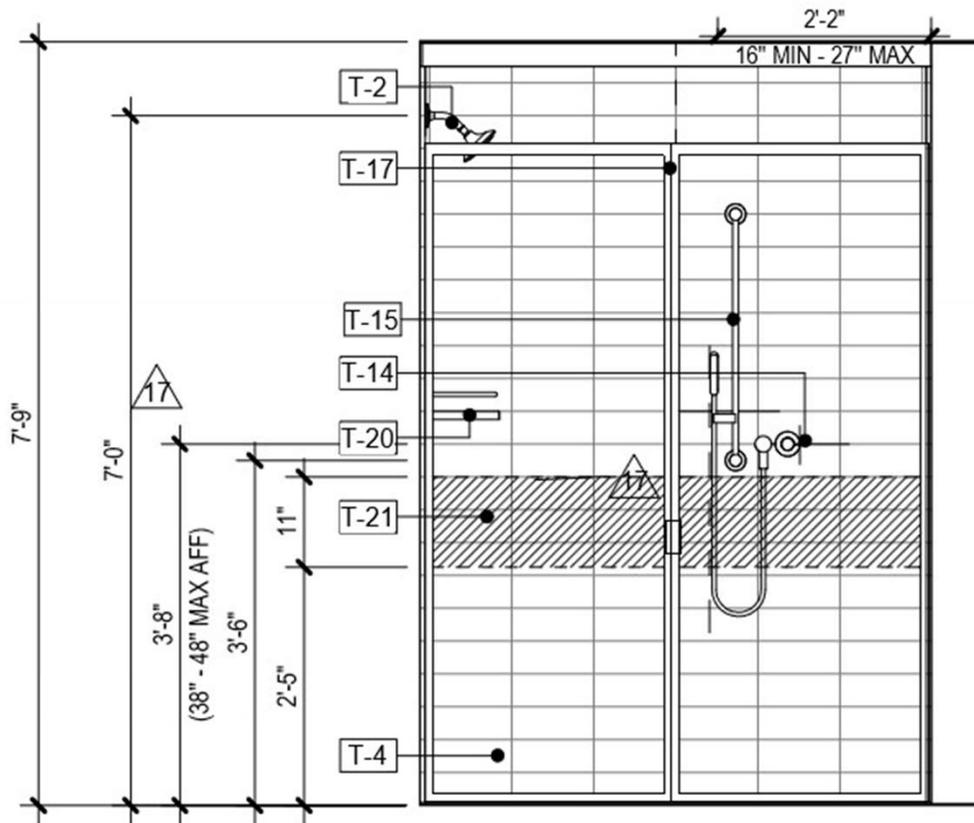


4
A-418.2

UNIT A5M4 - PRIMARY BATH - ELEV 2

Scale: 1/2" = 1'-0"

17

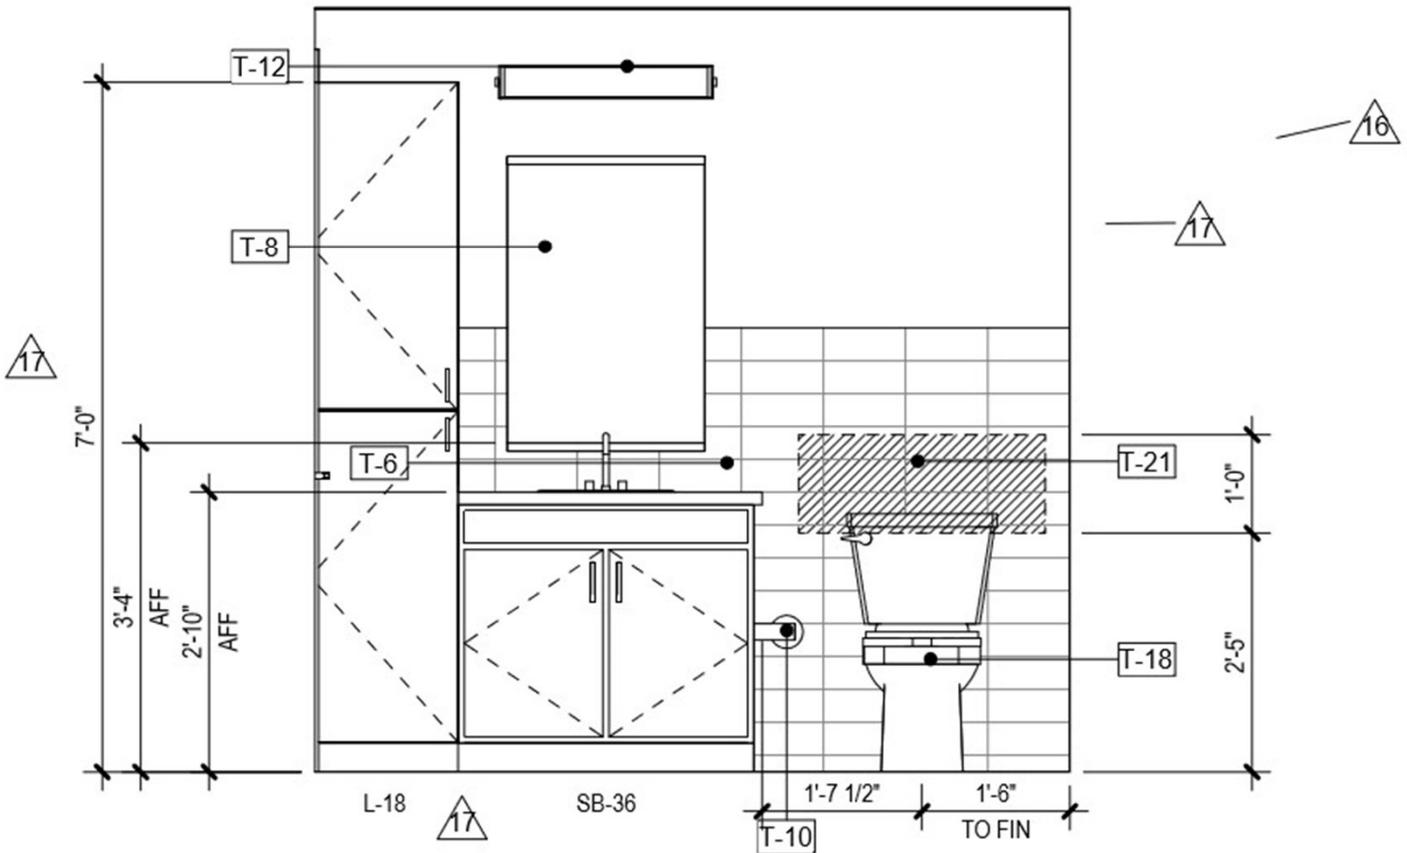


5
A-418.2


UNIT A5M4 - PRIMARY BATH - ELEV 3


Scale: 1/2" = 1'-0"


17

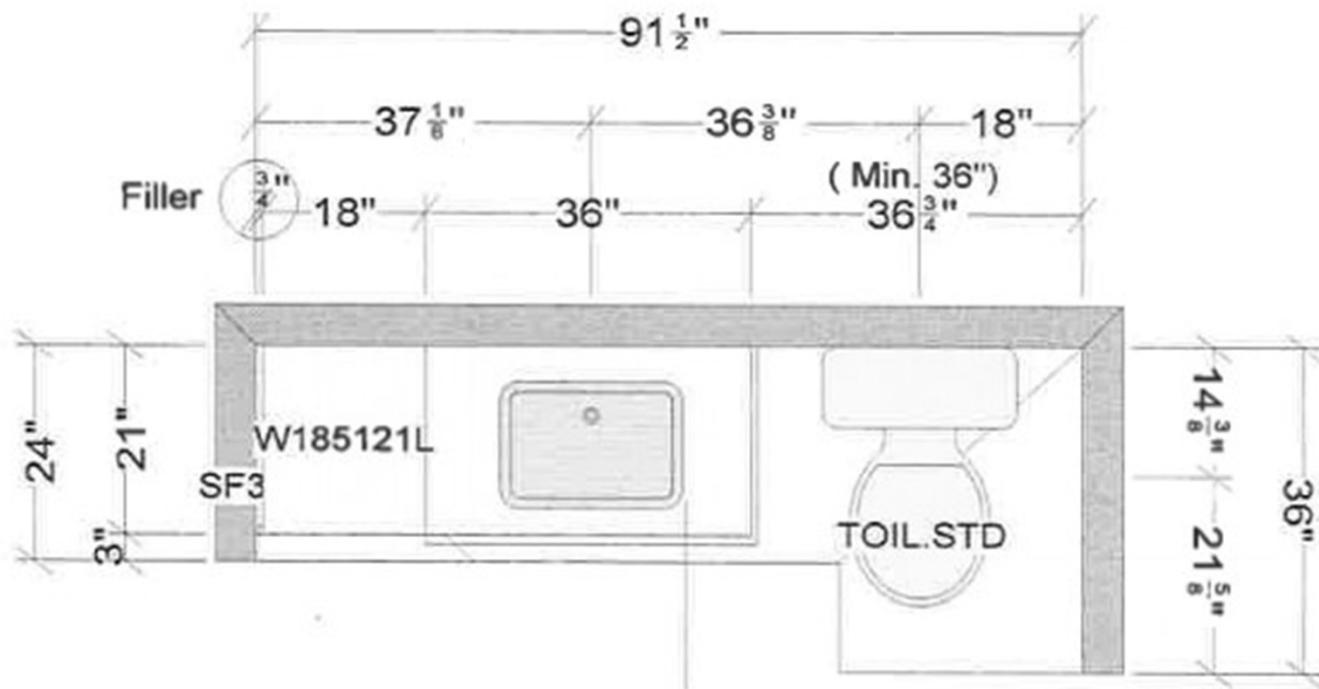

Removable Cabinet

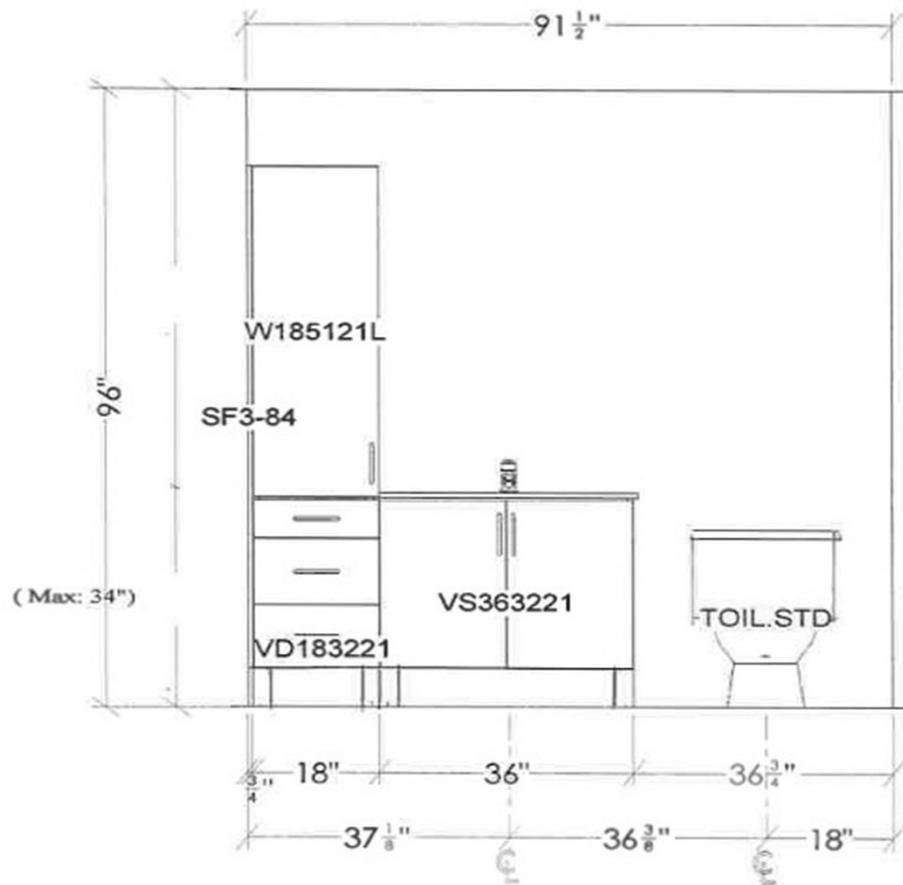

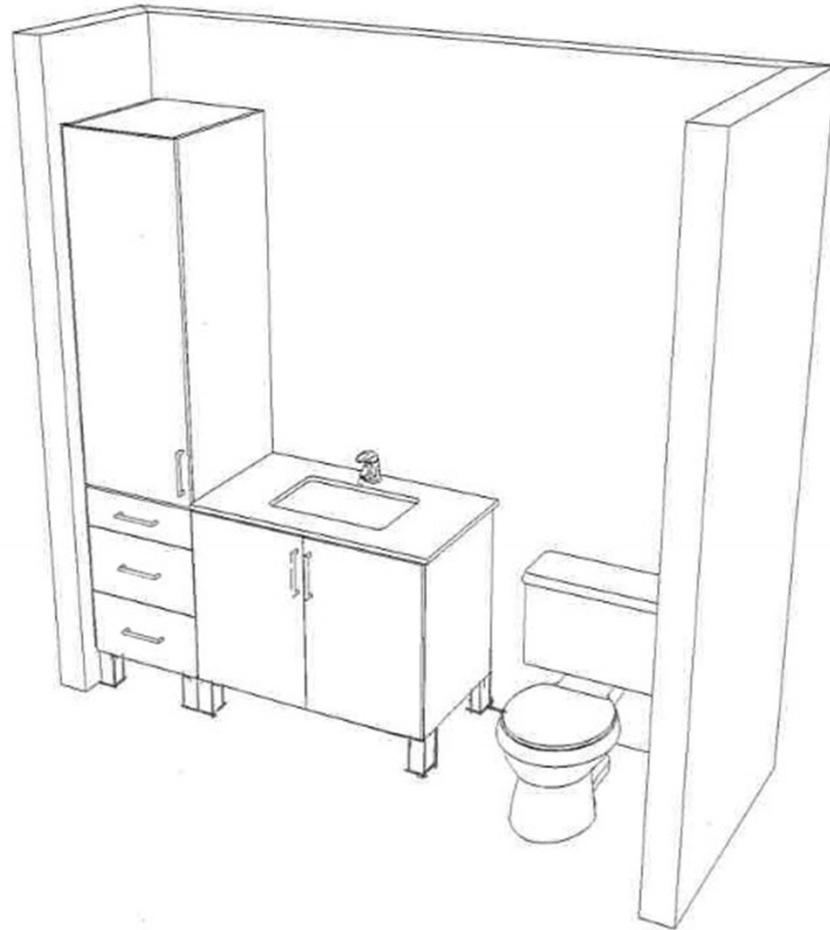

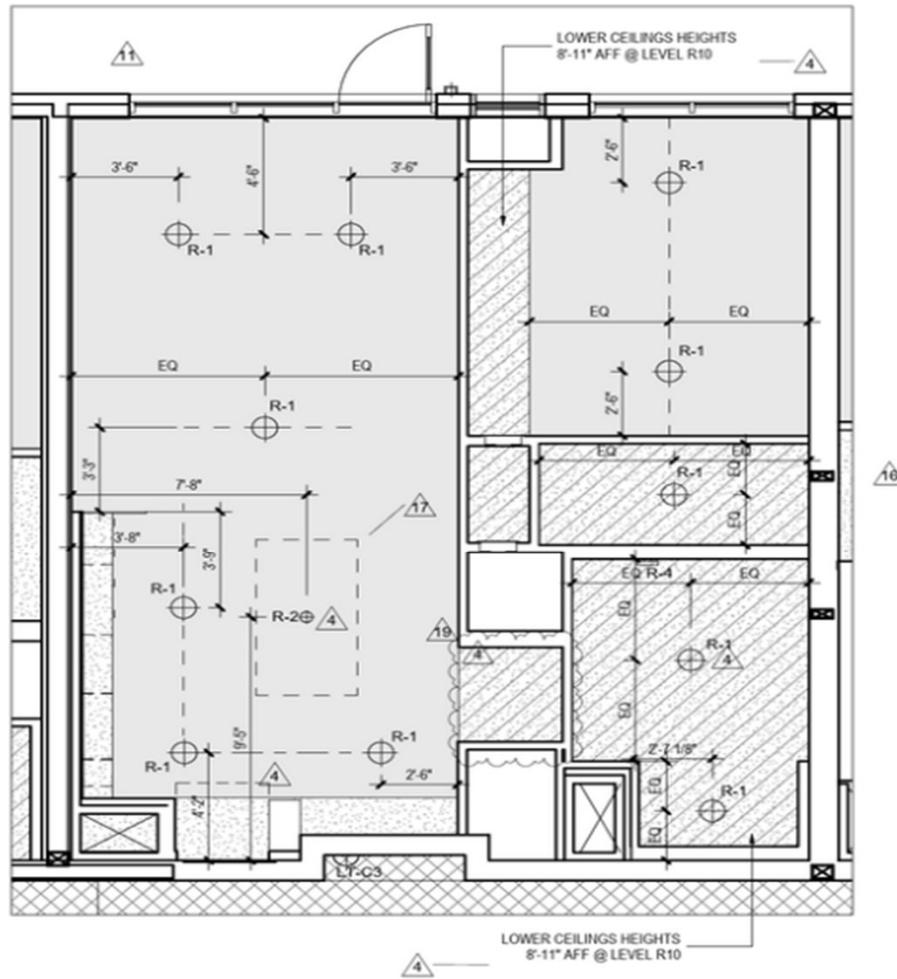

10 UNIT A5M4 RCP
 1-418.2 Scale: 1/4" = 1'-0"