

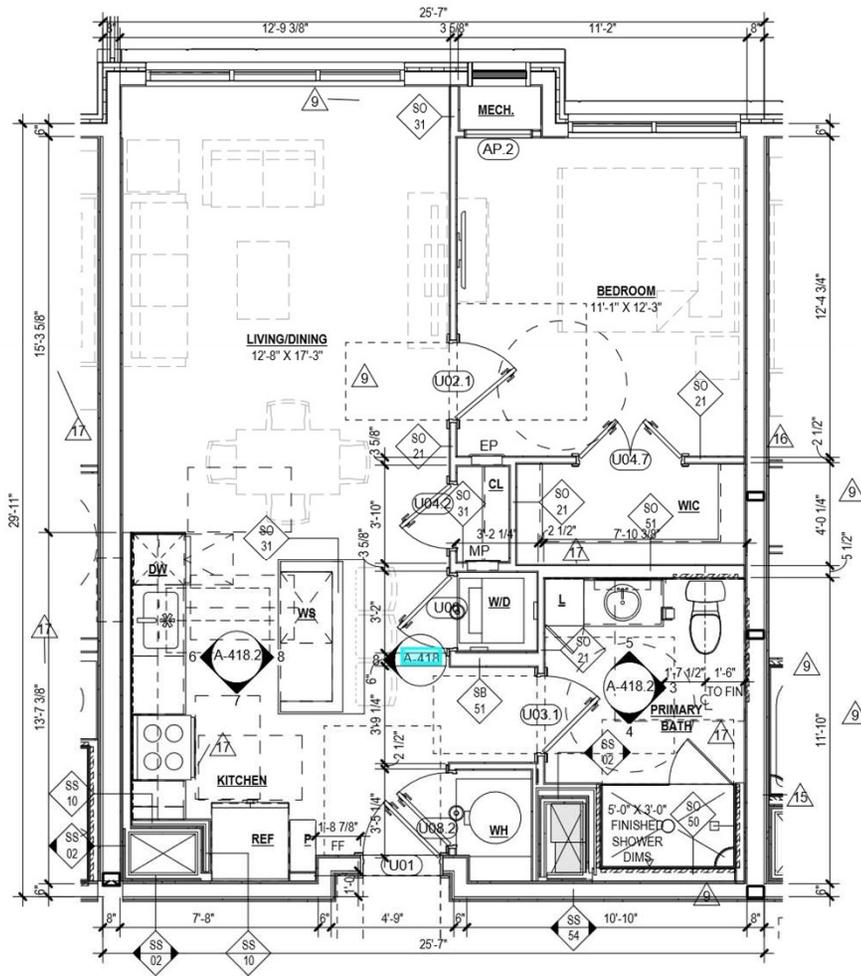



A5m5

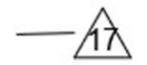



1
UNIT A5M5 PLAN
 A-418.2 Scale: 1/4" = 1'-0"


TOTAL 2 UNIT	AREA	780 GSF
--------------	------	---------

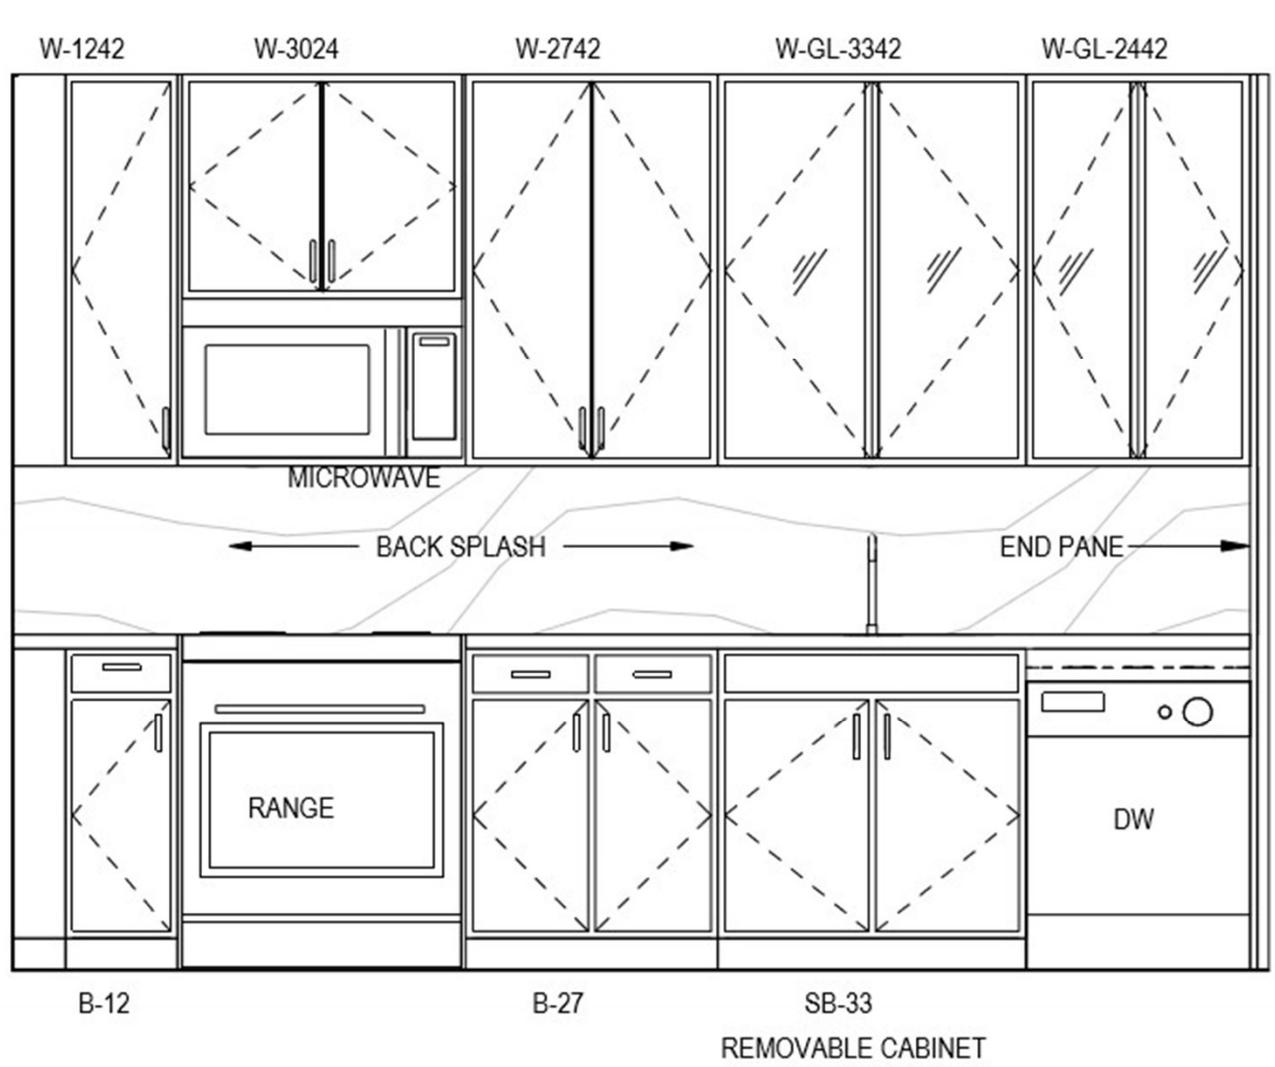


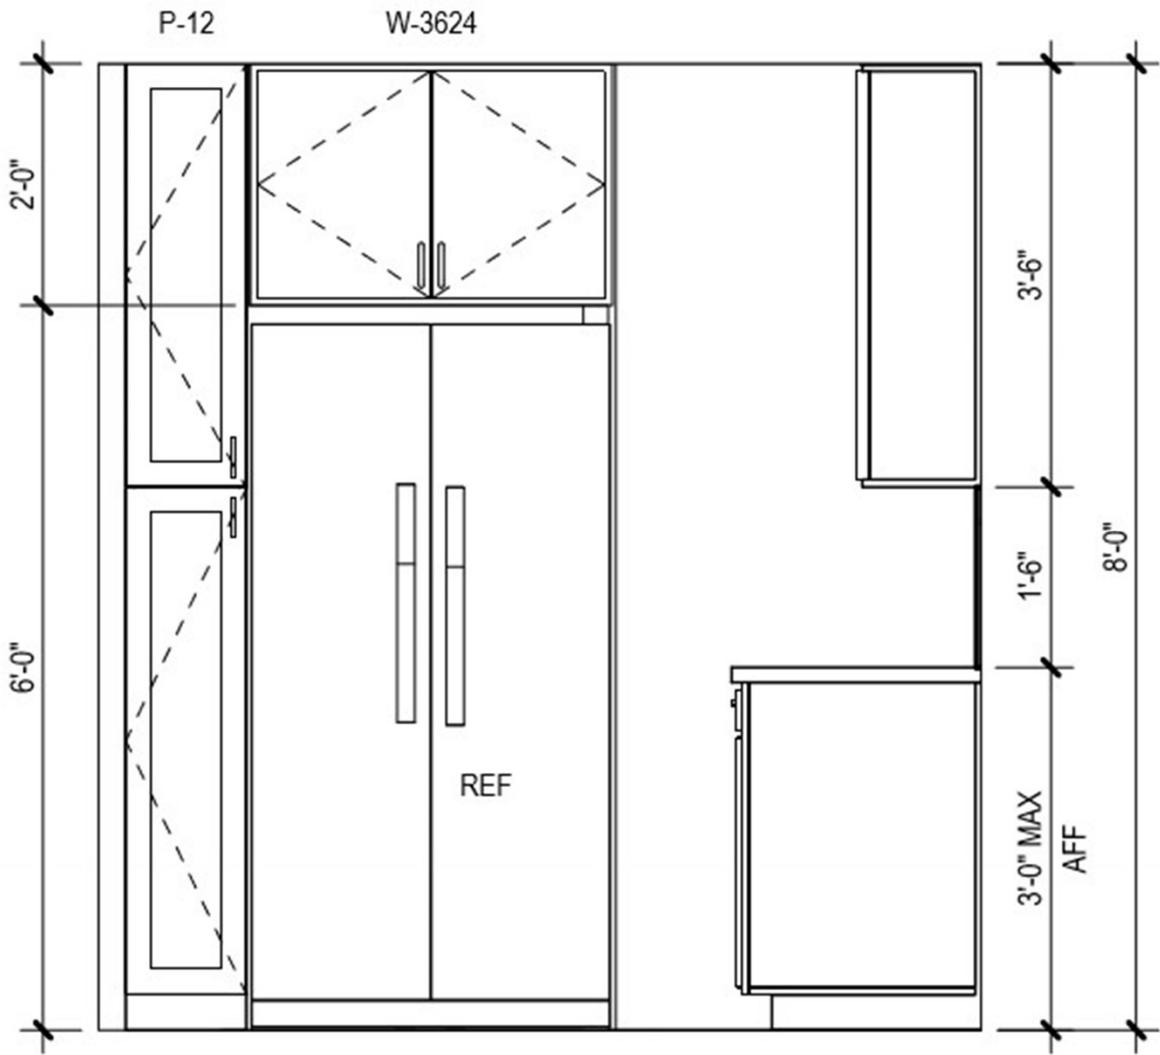


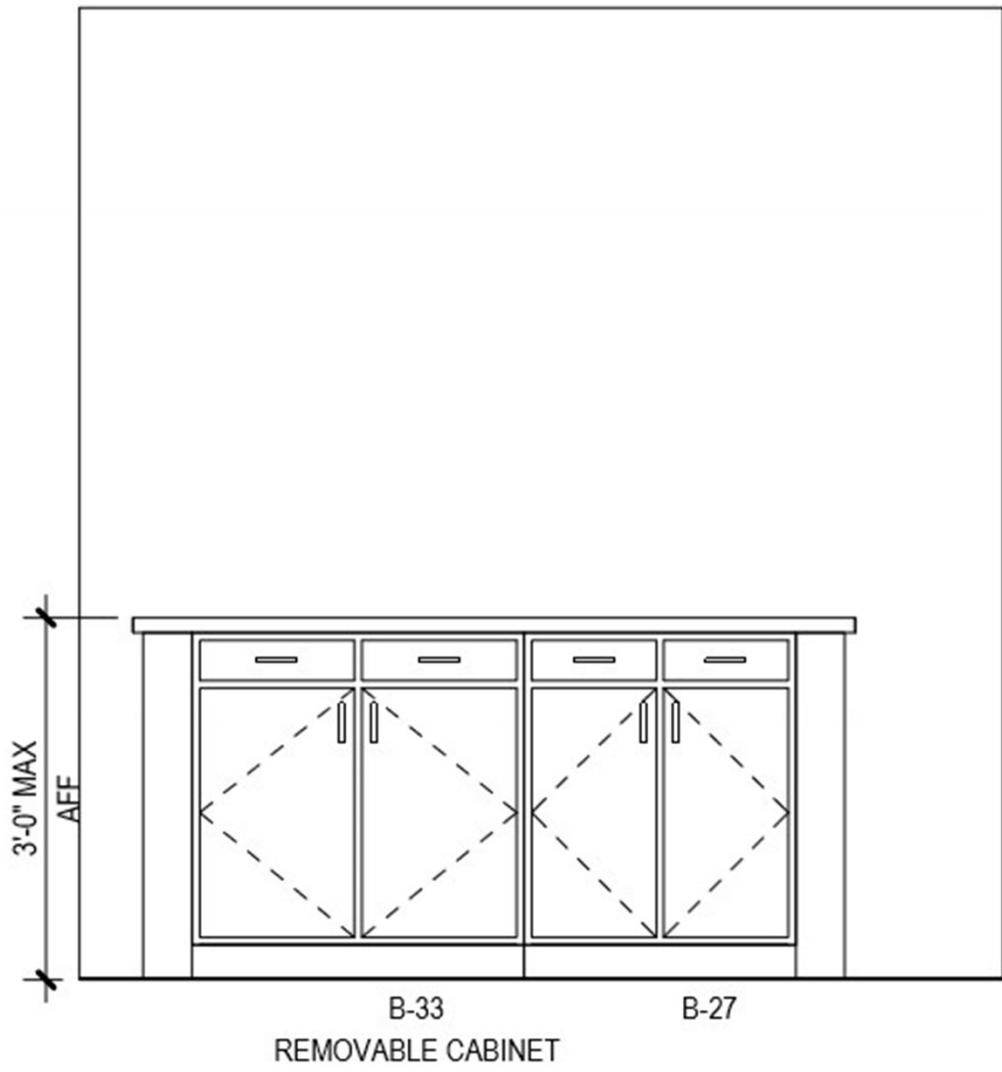


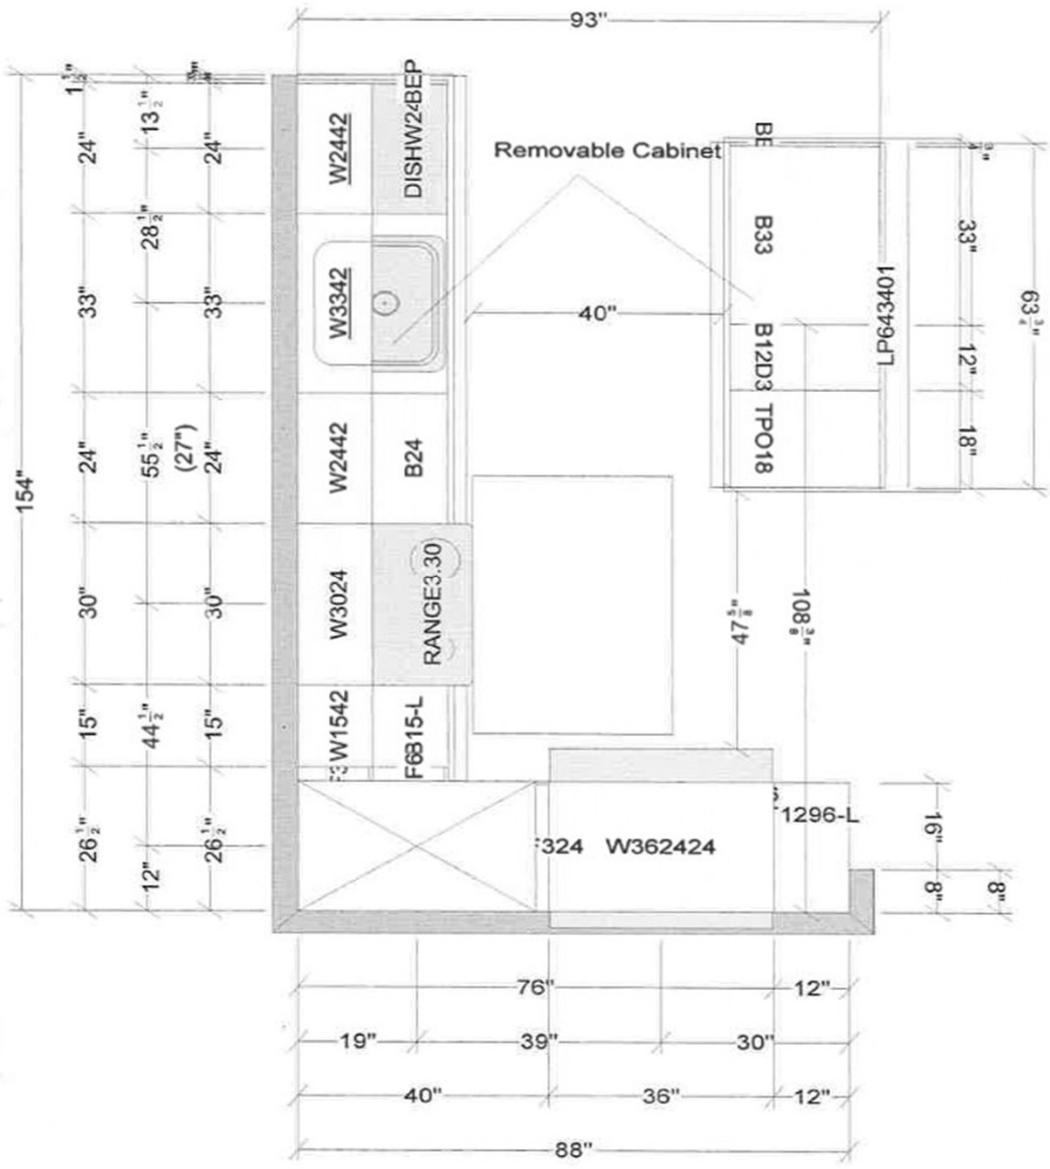


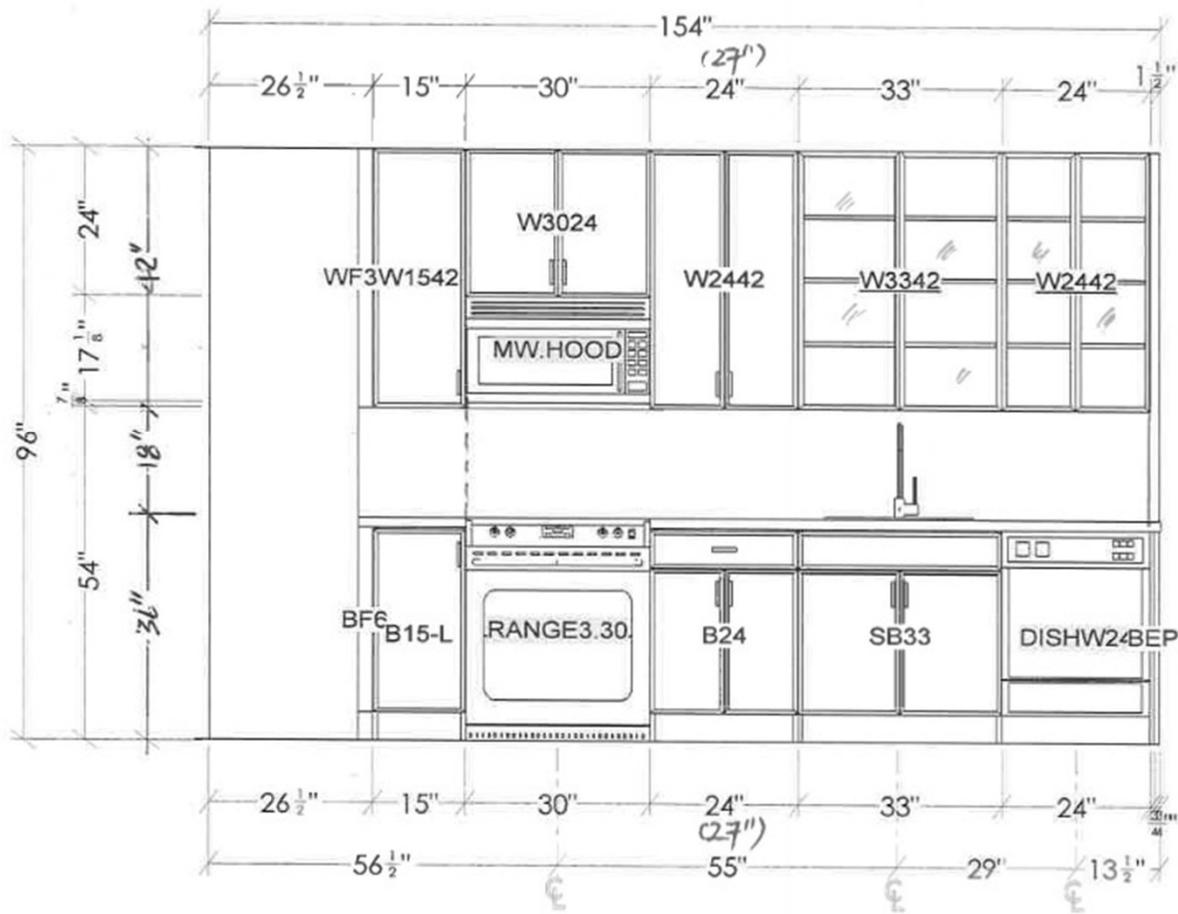

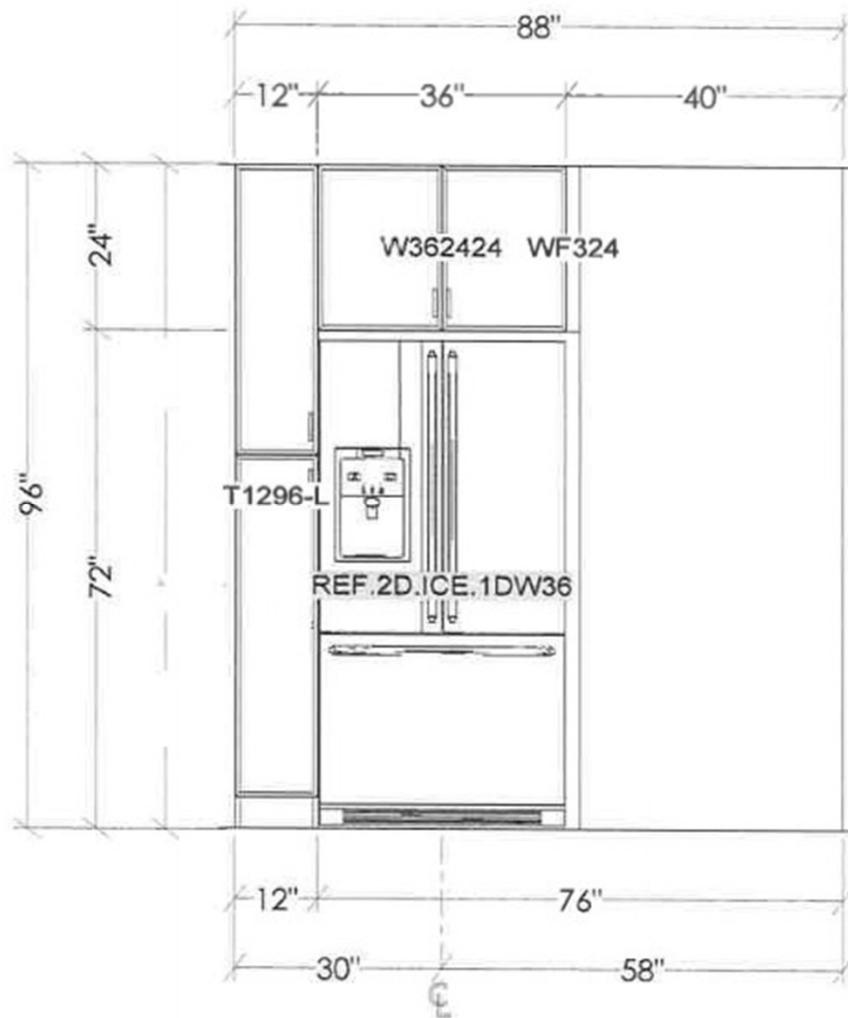


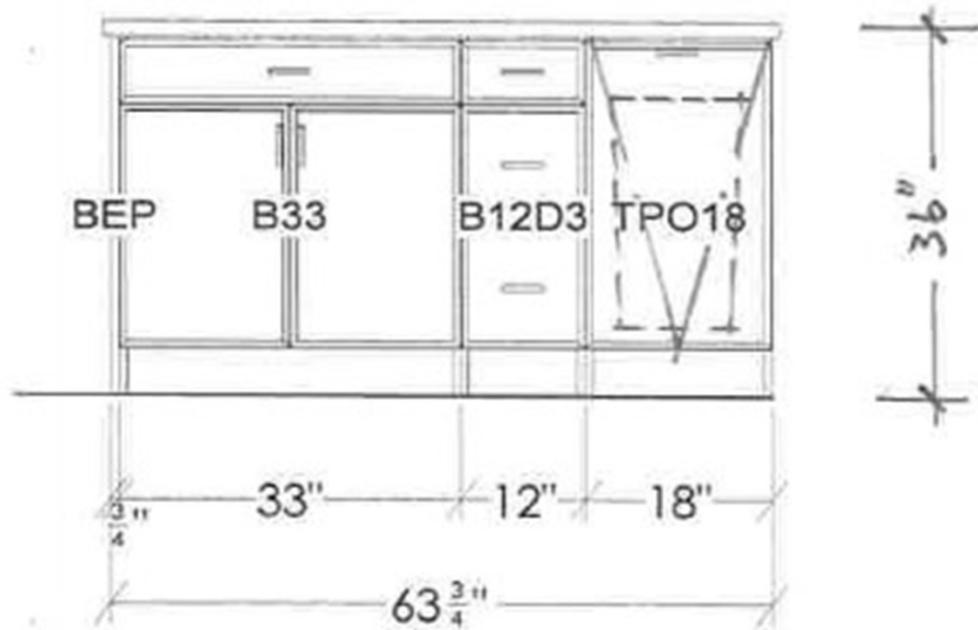

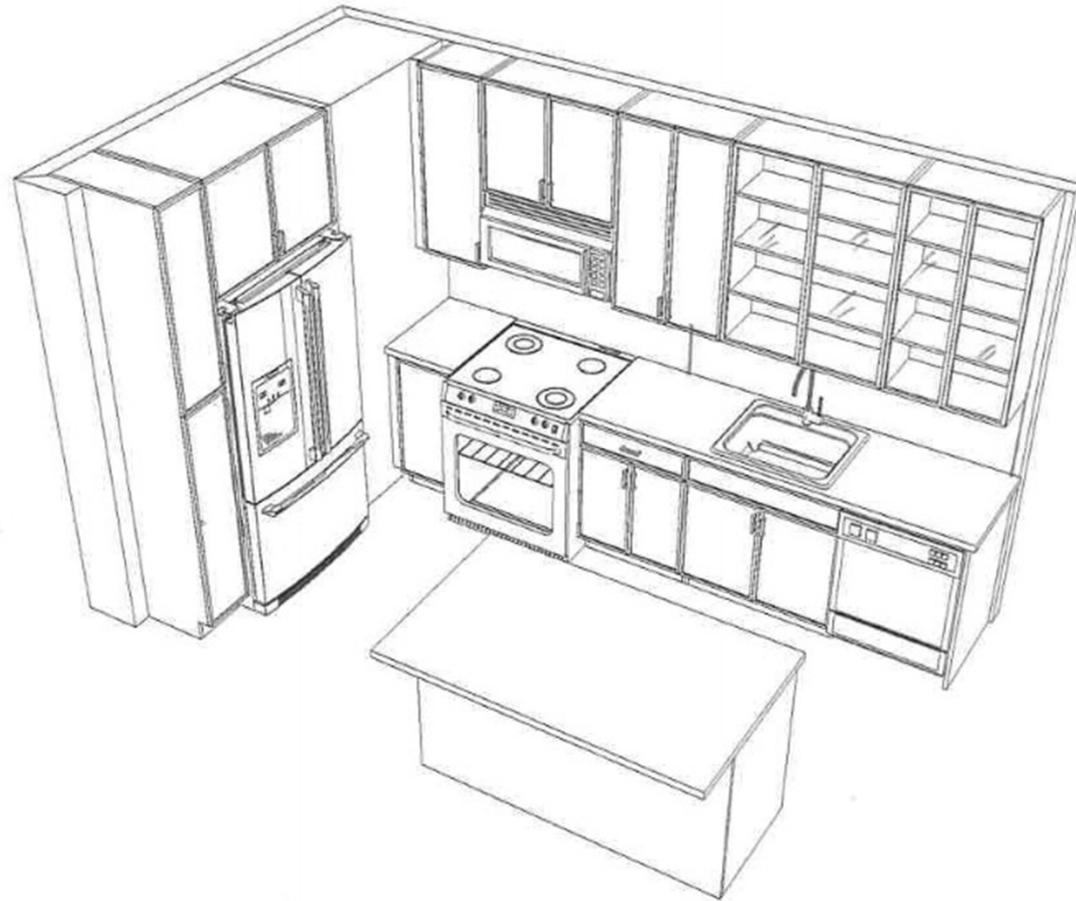

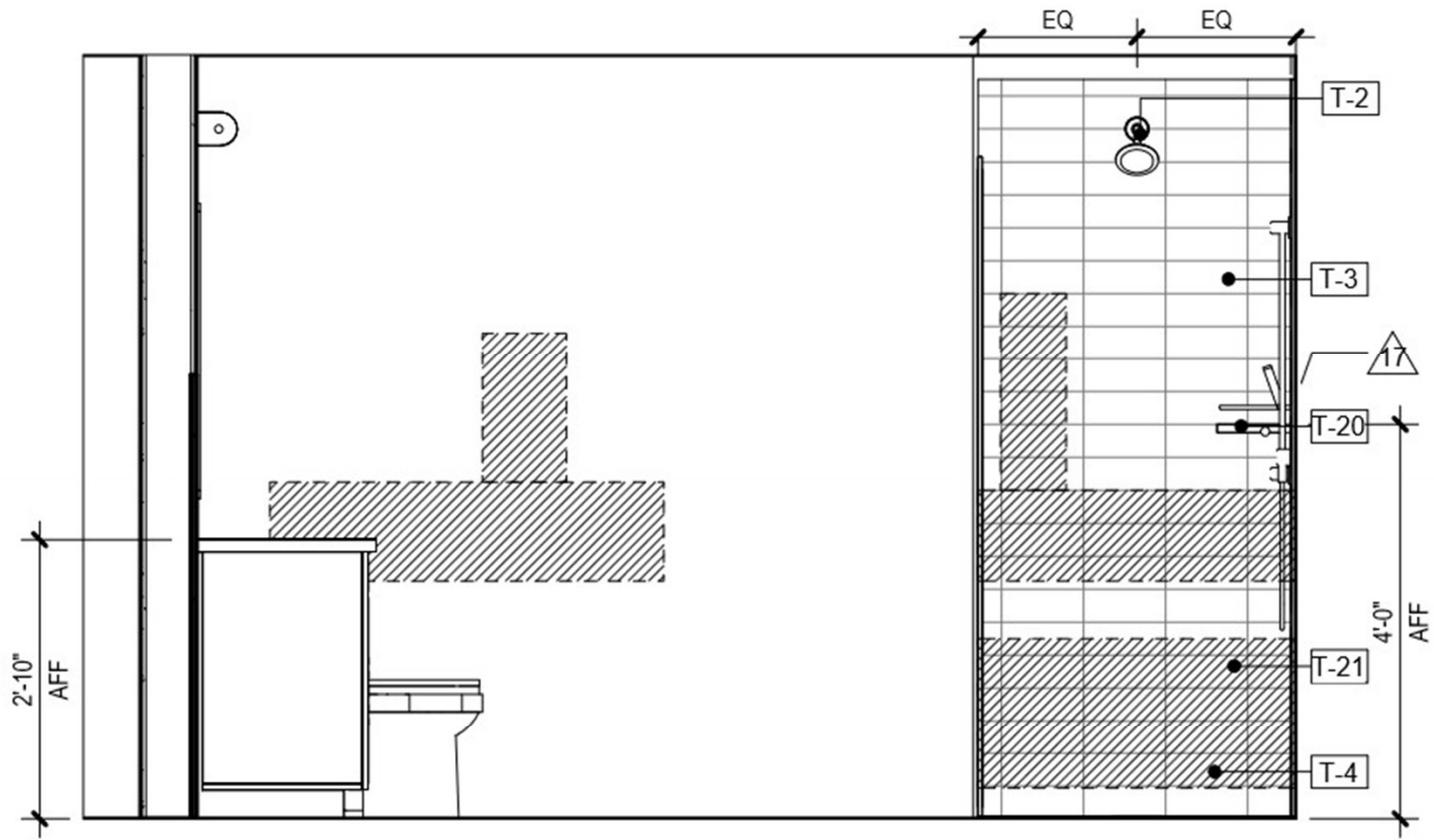


15

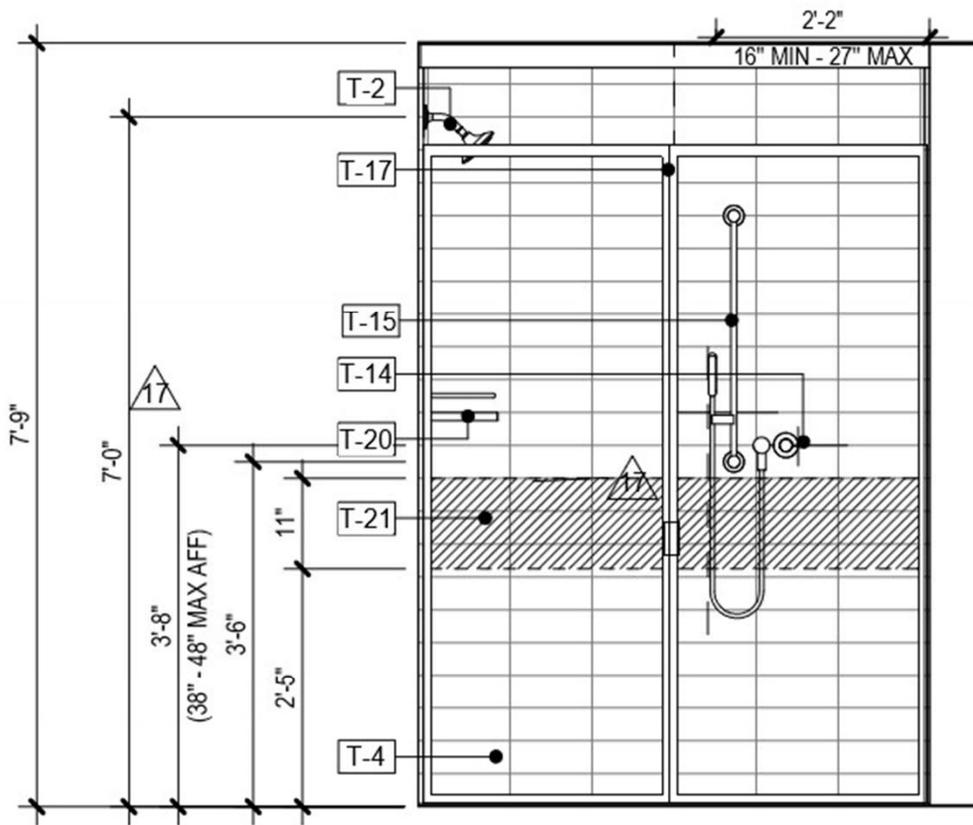


— \triangle 15


RFI 4




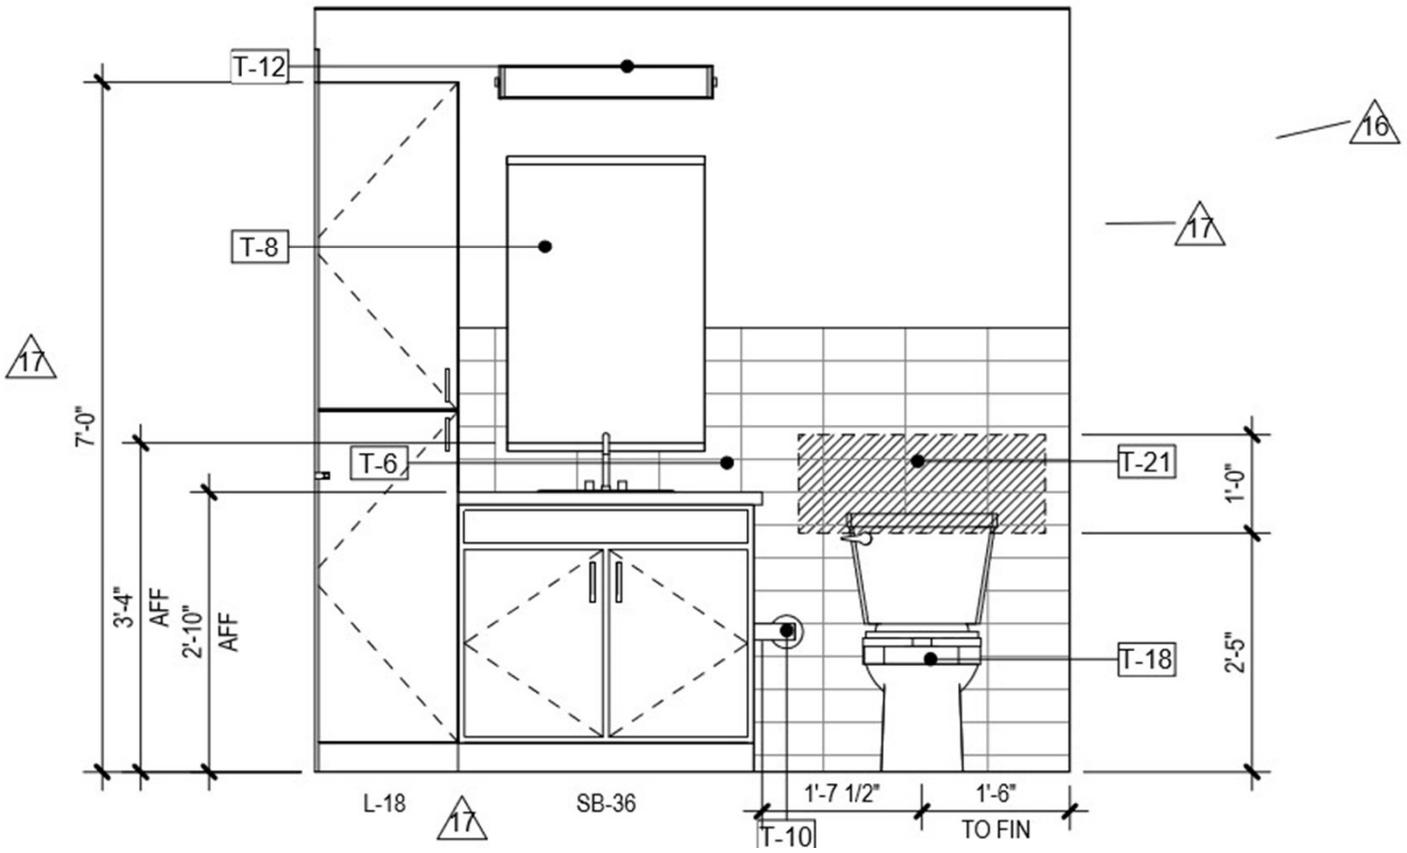


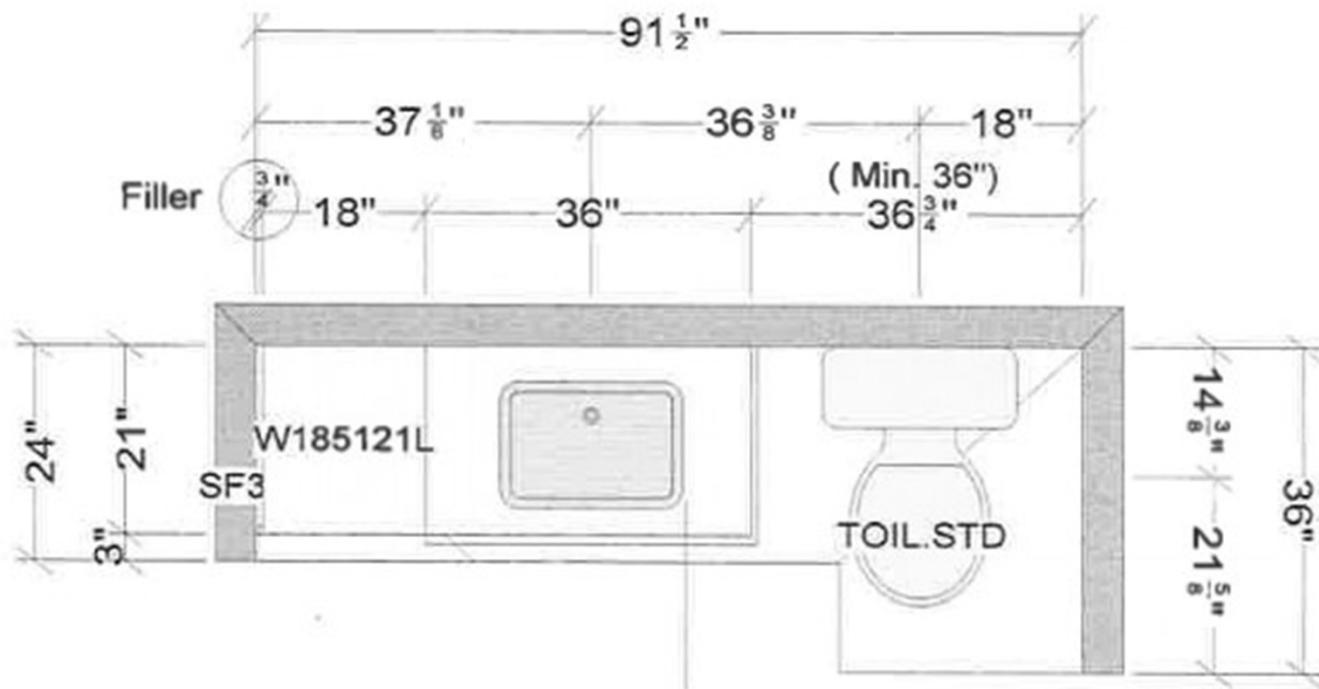

Removable Cabinet

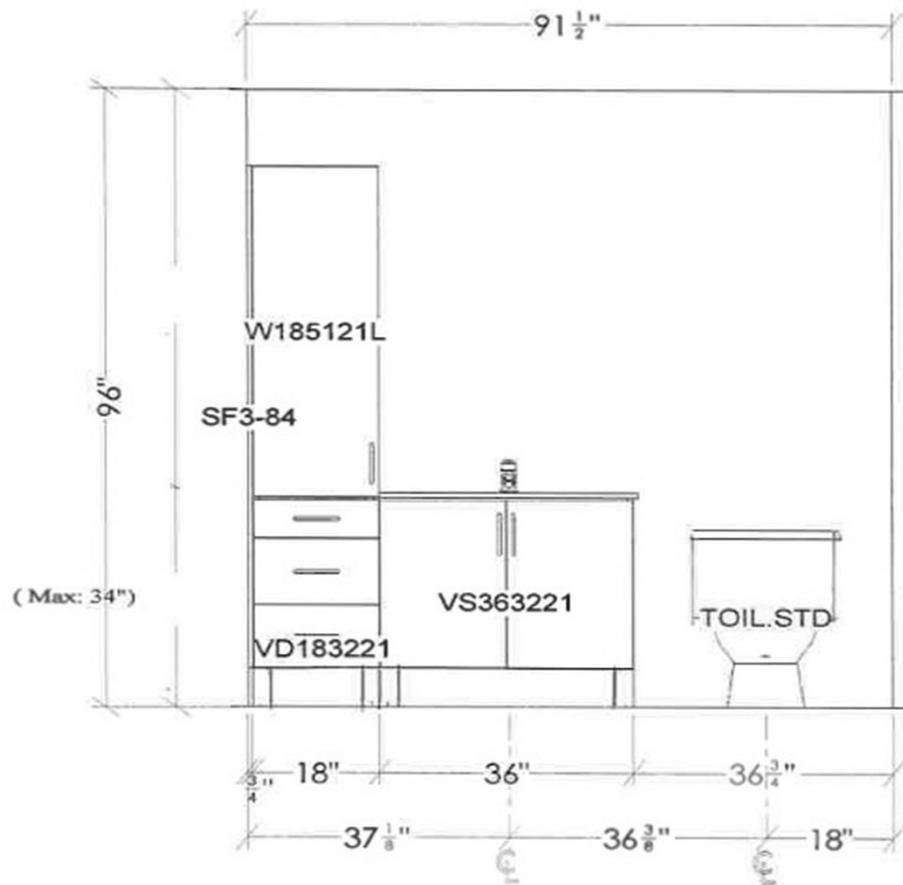

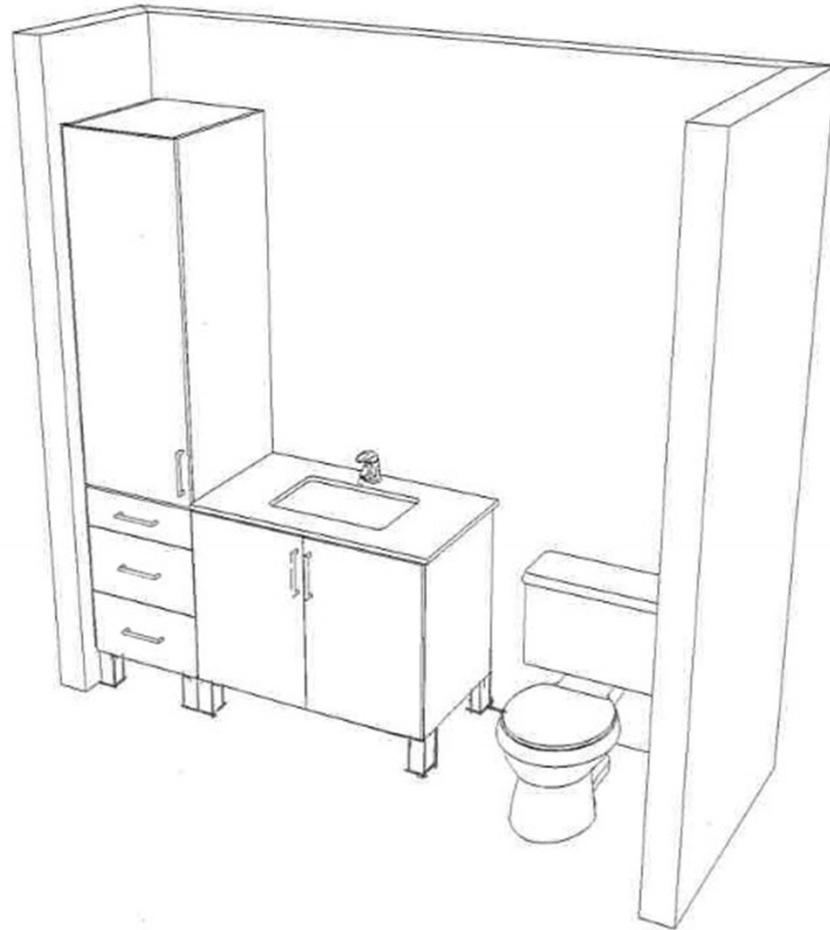

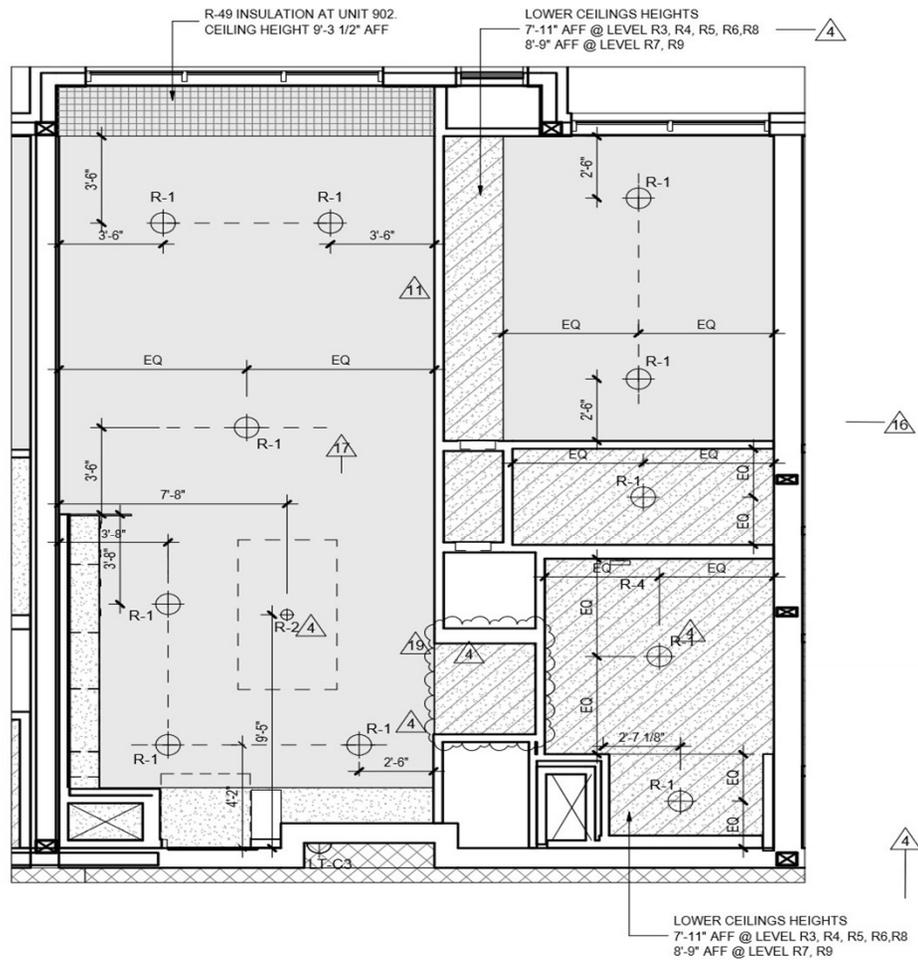

2 UNIT A5M5 RCP
A-418.2 Scale: 1/4" = 1'-0"