



B2

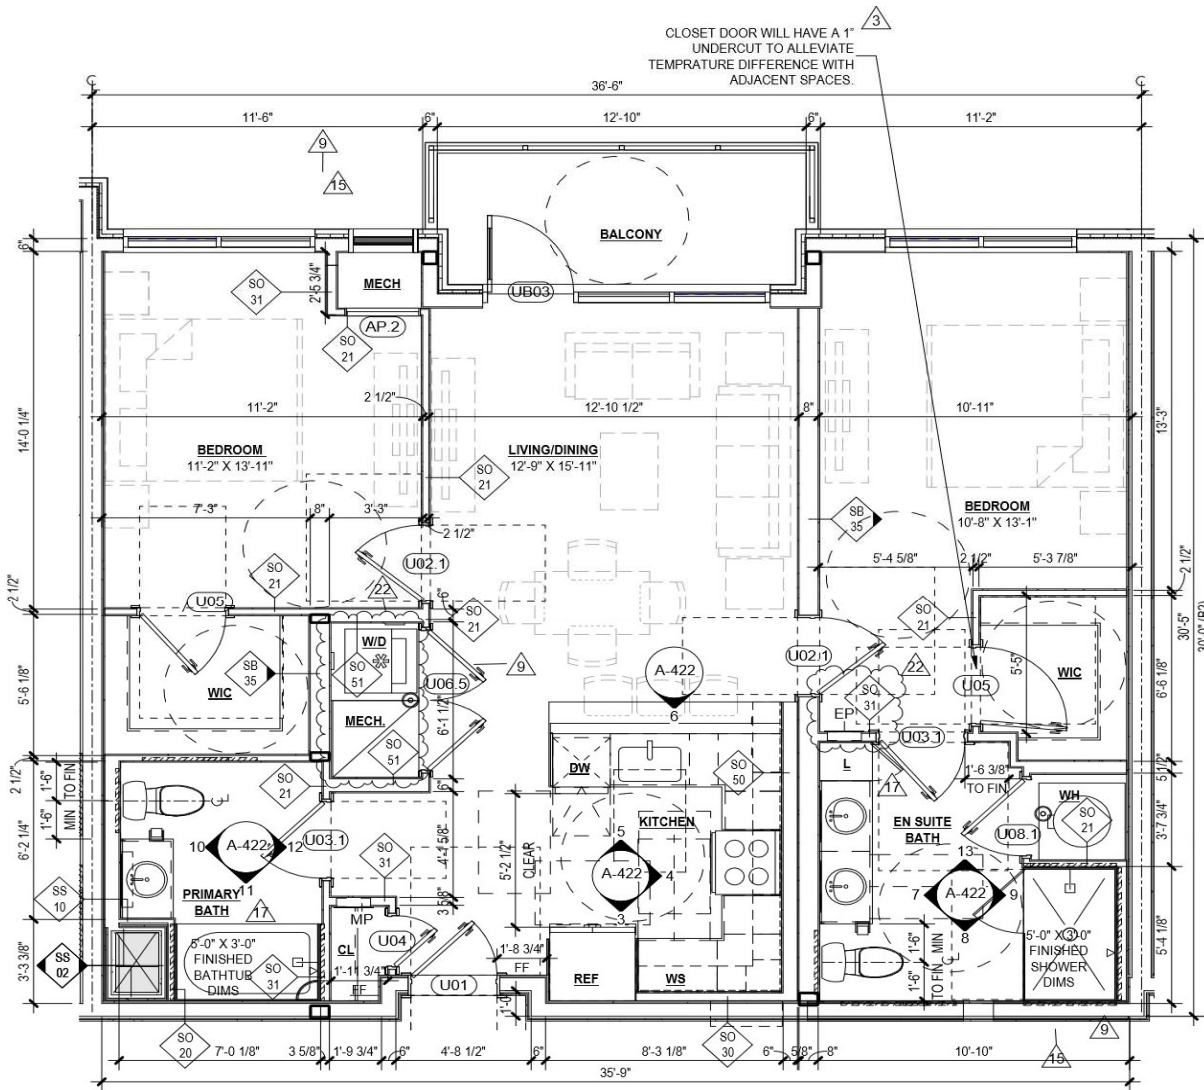

CLOSET DOOR WILL HAVE A 1\"/>

1 UNIT B2 PLAN
 A-v22 Scale: 1/4" = 1'-0"



B2.1 TOTAL 13 UNIT	AREA	1081 GSF
B2 TOTAL 26 UNIT	AREA	1069 GSF

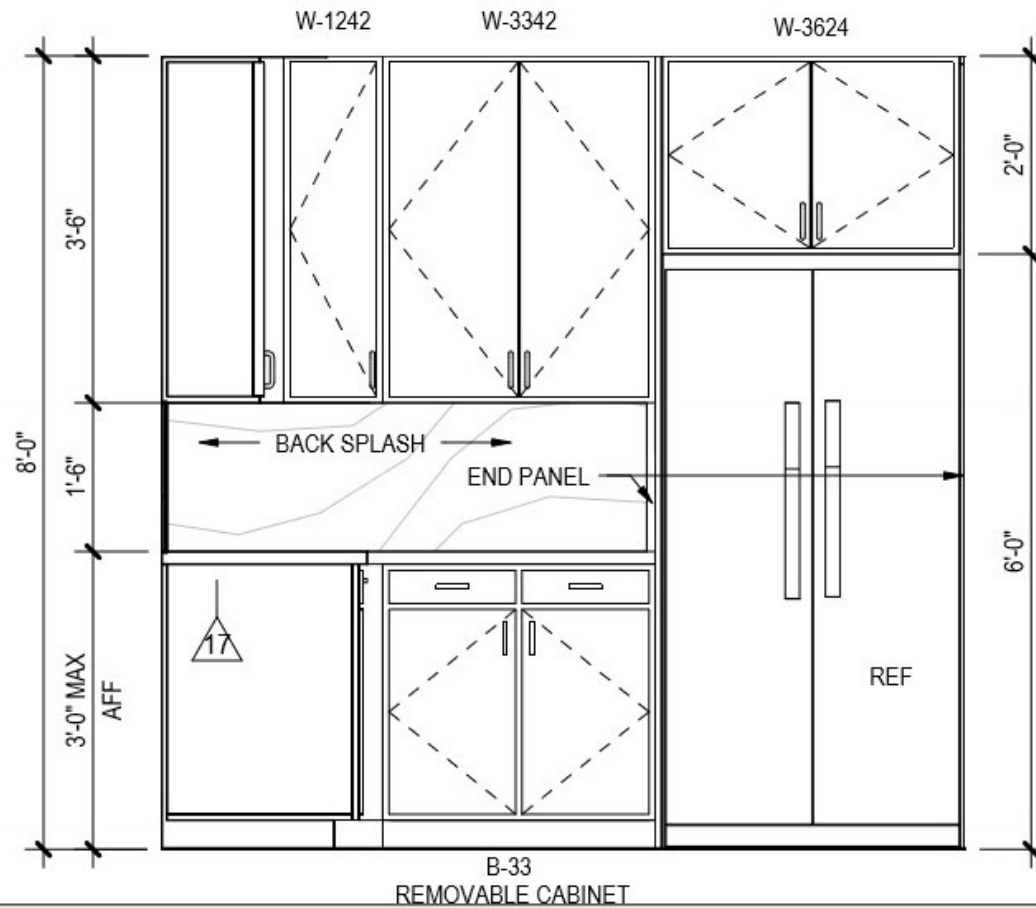

3
A-v22


UNIT B2 - KITCHEN - ELEV 1

Scale: 1/2" = 1'-0"

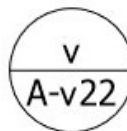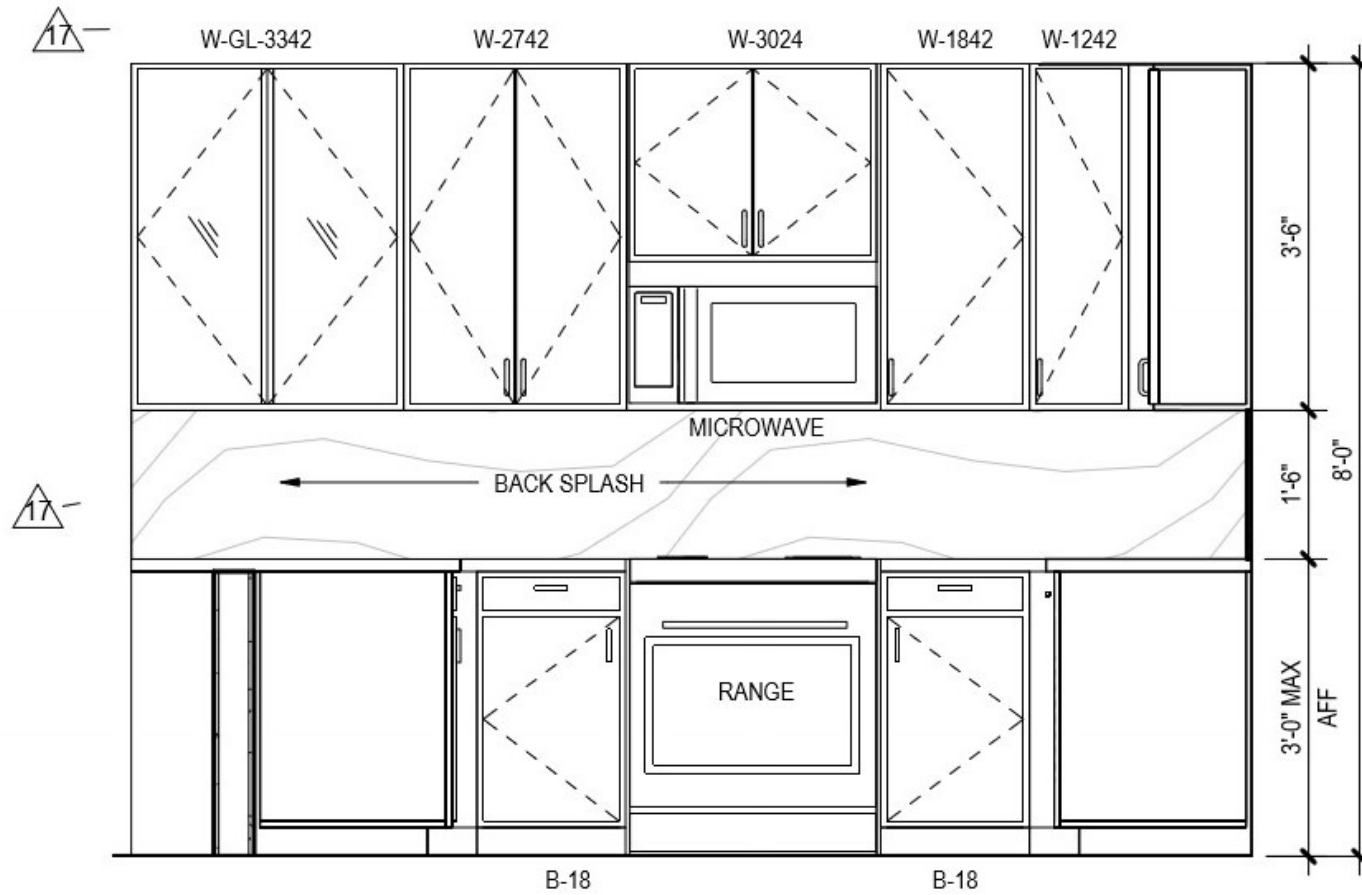

UNIT B2 - KITCHEN - ELEV 2


Scale: 1/2" = 1'-0"

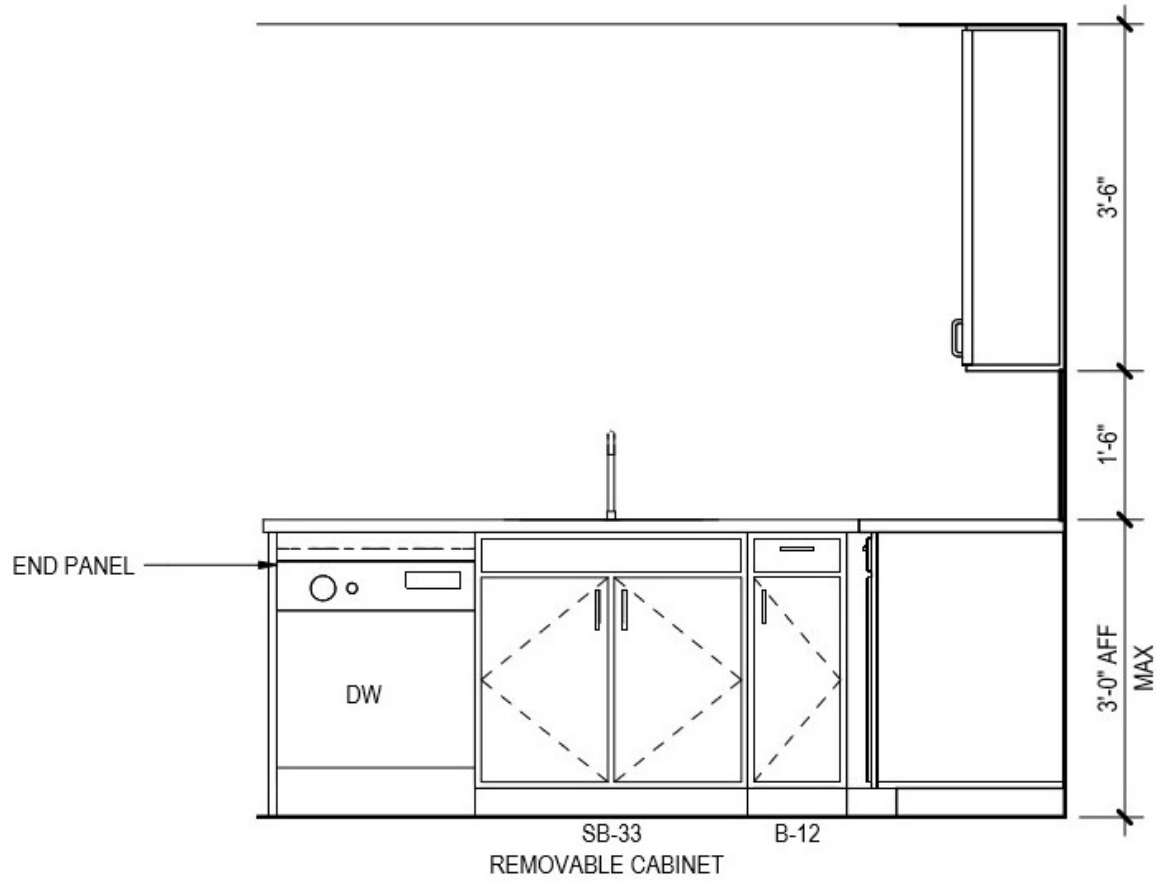

5
A-v22

UNIT B2 - KITCHEN - ELEV 3


Scale: 1/2" = 1'-0"

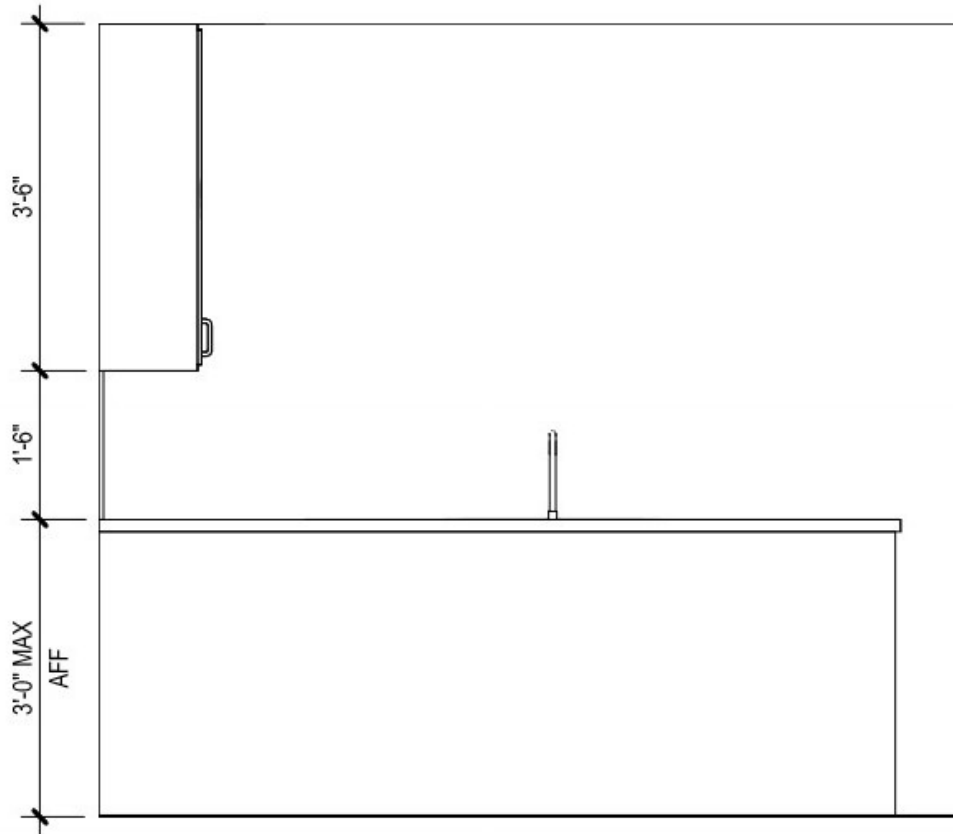



6
A-v22

UNIT B2 - KITCHEN - ELEV v


Scale: 1/2" = 1'-0"

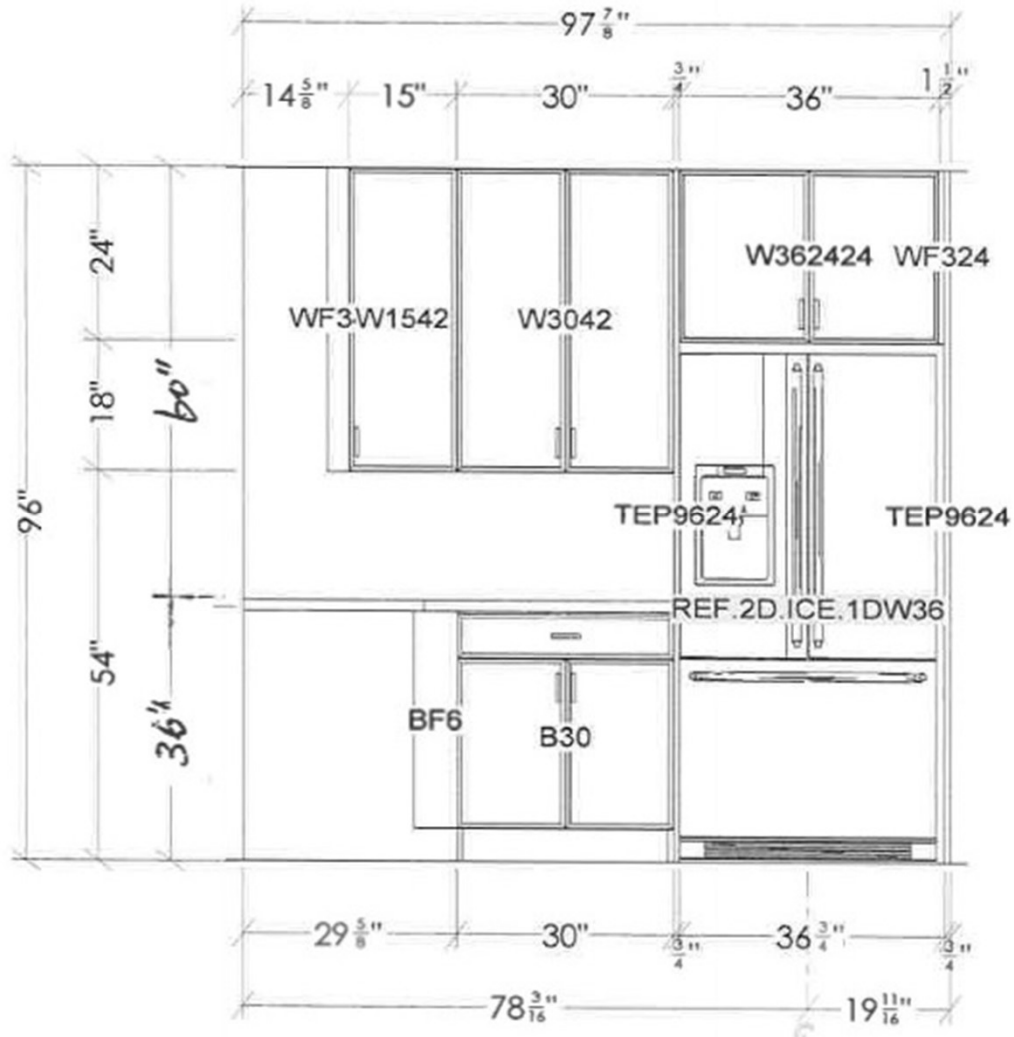

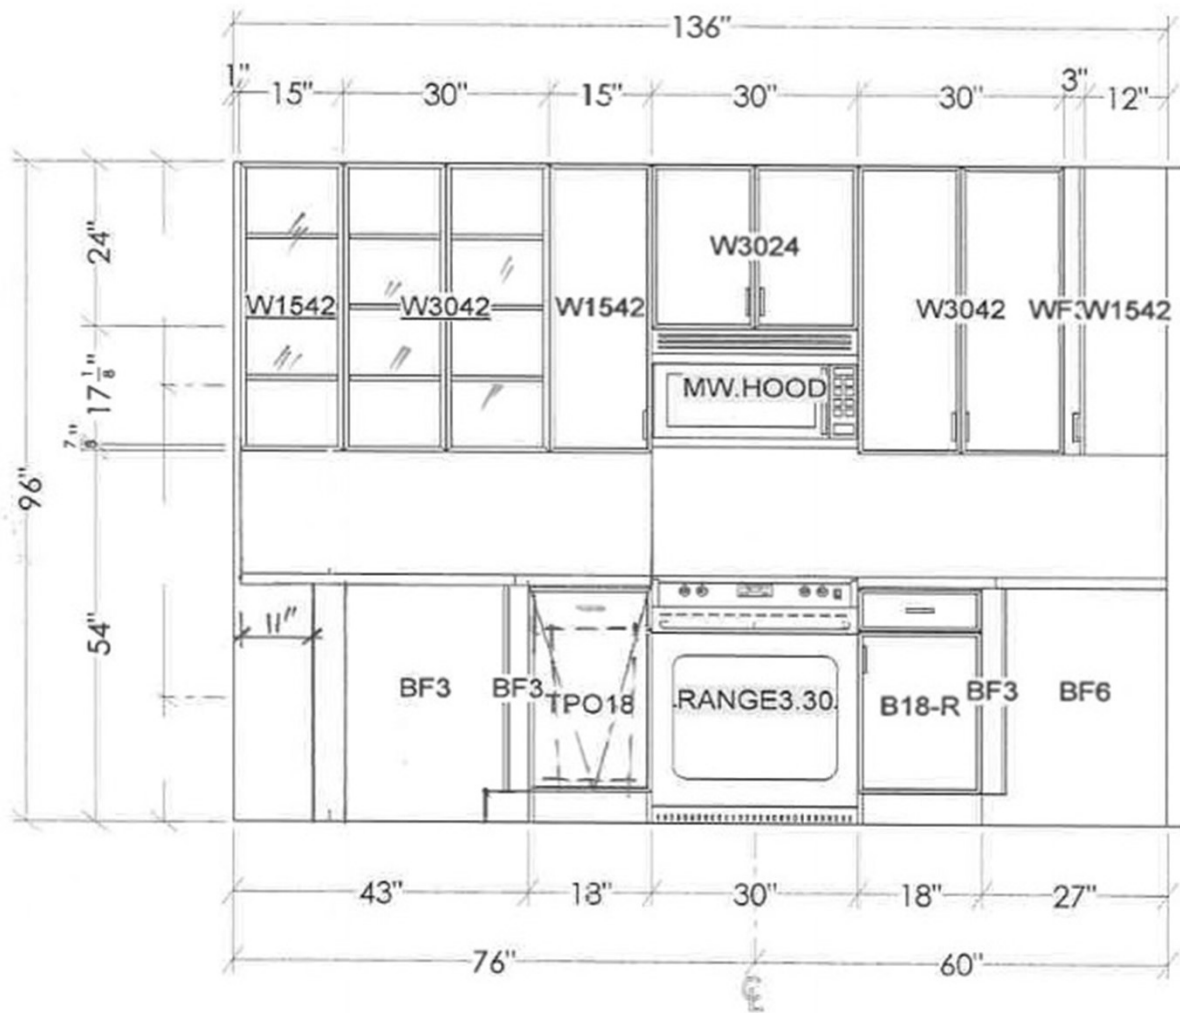

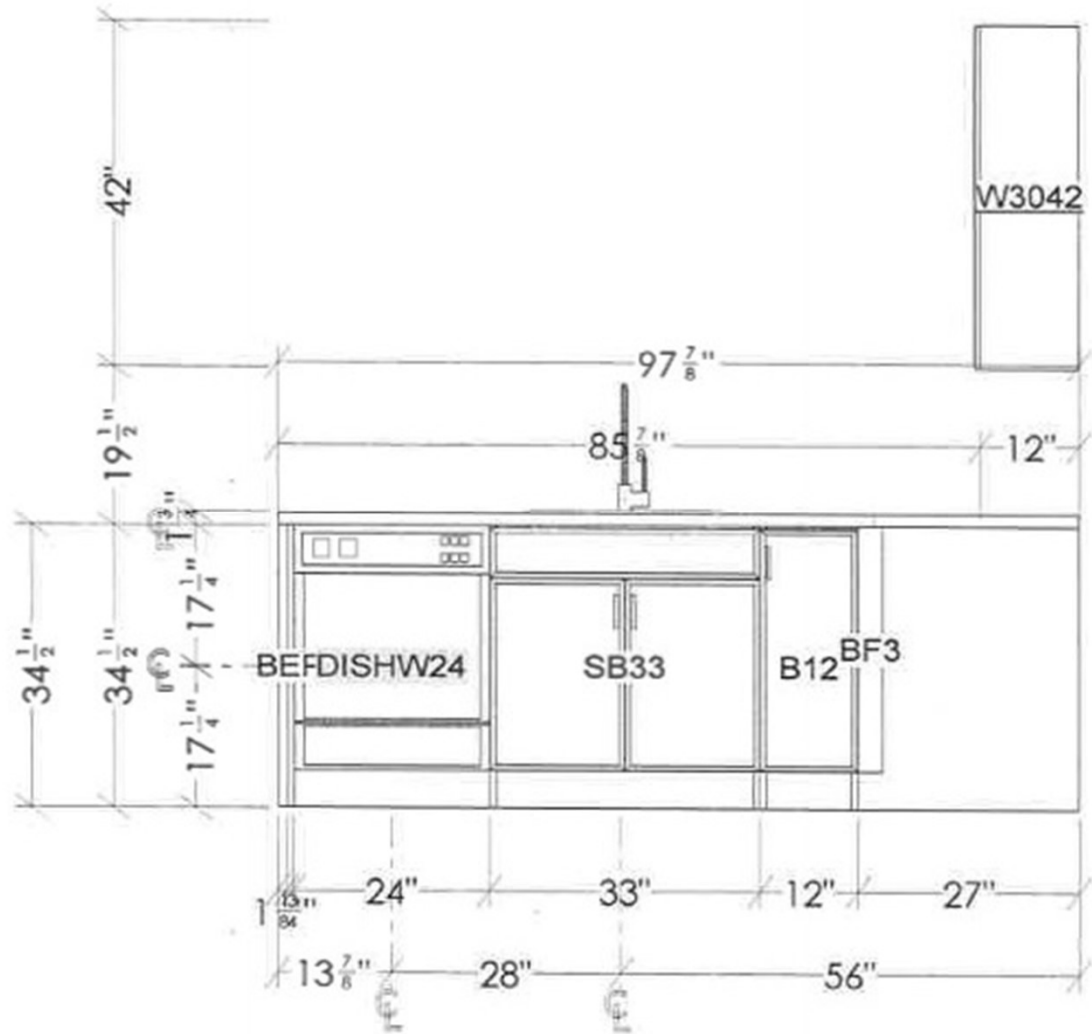



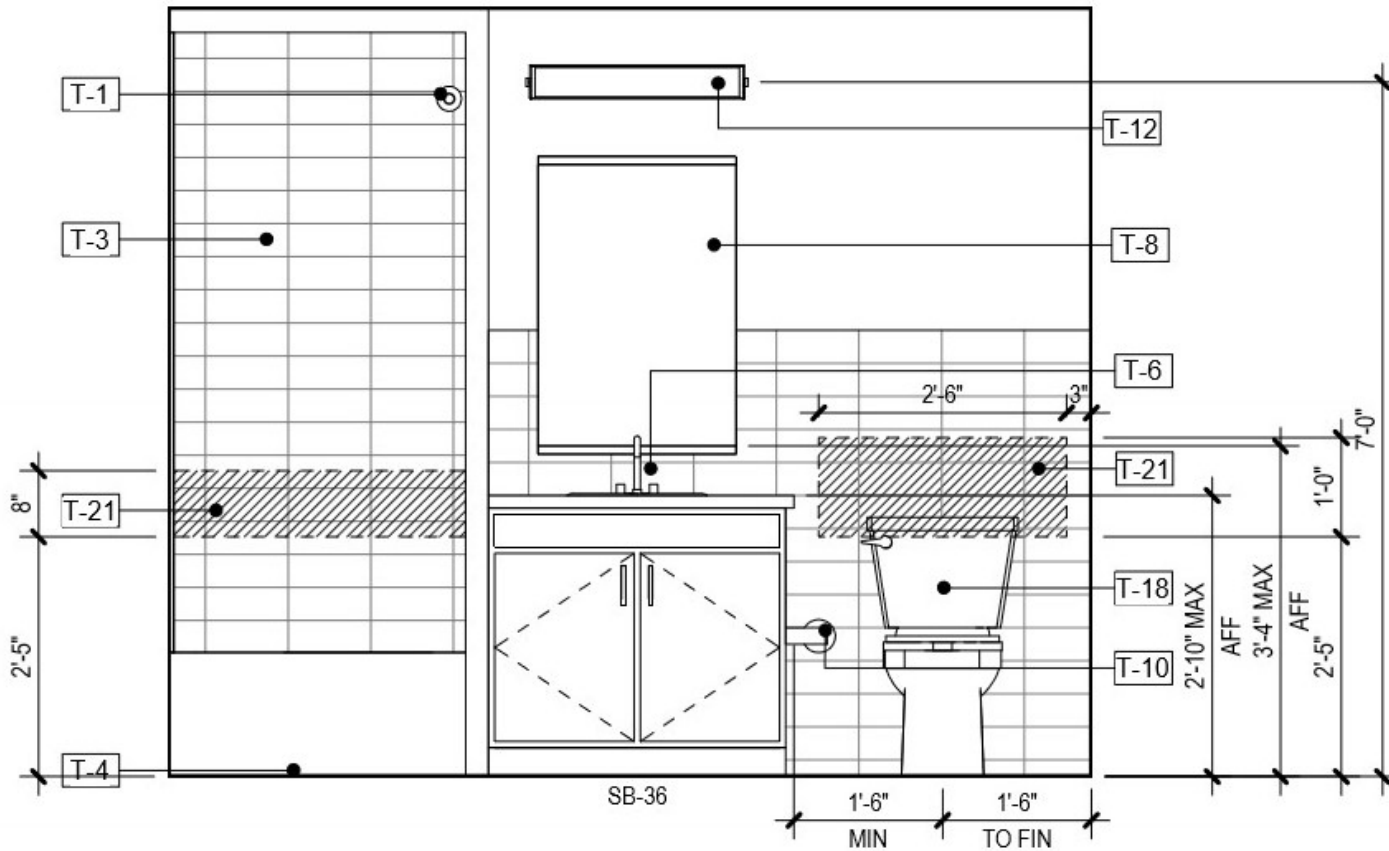


10
A-v22

UNIT B2 - PRIMARY BATH - ELEV 1

Scale: 1/2" = 1'-0"



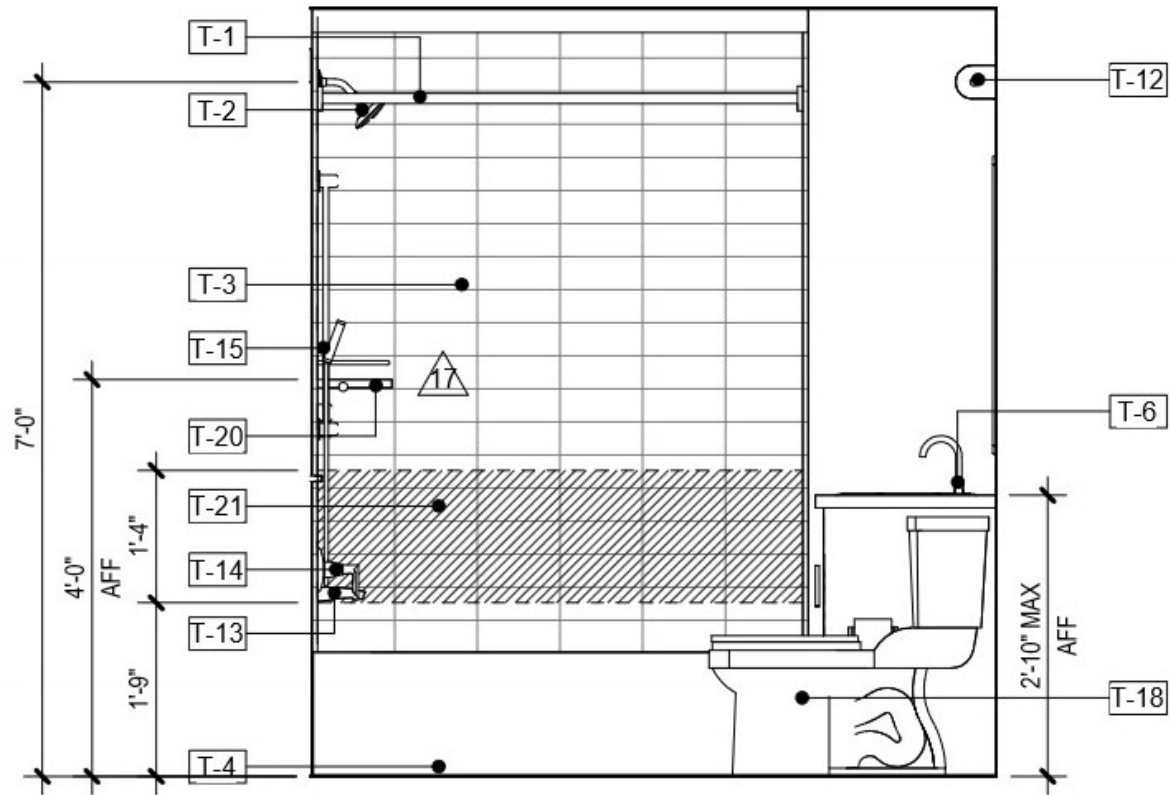


11
A-v22

UNIT B2 - PRIMARY BATH - ELEV 2

Scale: 1/2" = 1'-0"



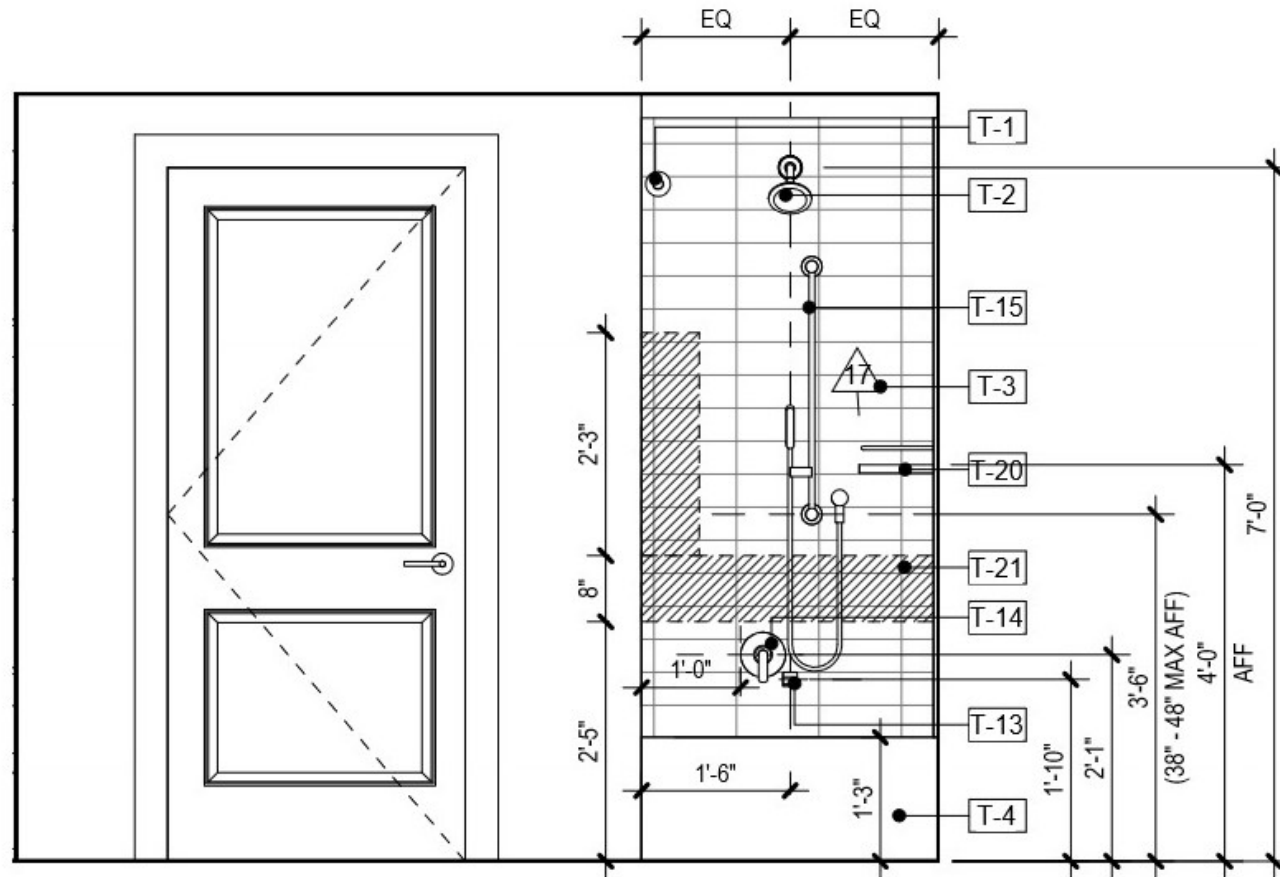

12
A-v22

UNIT B2 - PRIMARY BATH - ELEV 3

Scale: 1/2" = 1'-0"



Alternate Primary Bath Layout For Unit Numbers:

345

446

546


646


746

843

943

1042

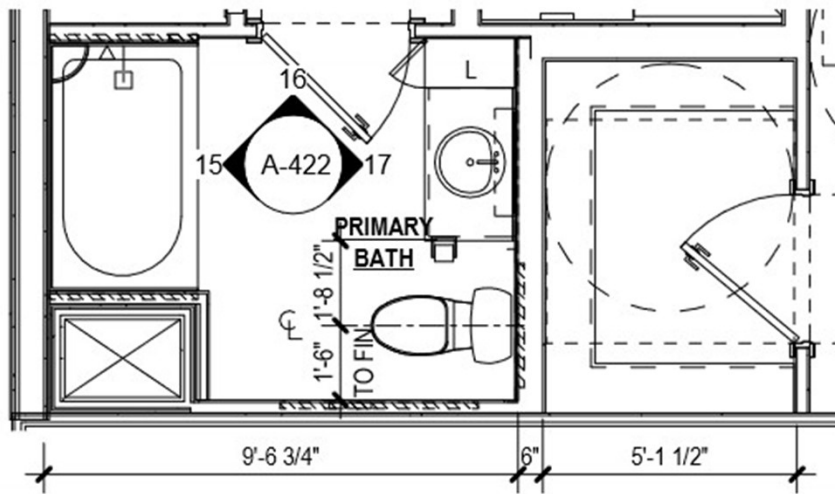

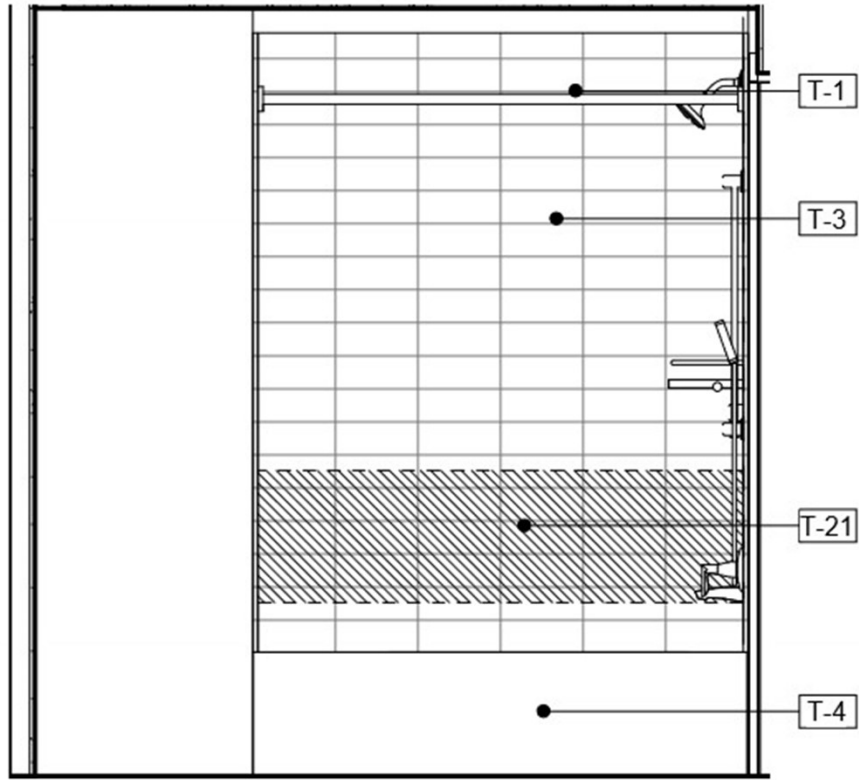


ALTERNATE LAYOUT

UNIT B2 - PRIMARY BATH - ELEV 1.

15
A-v22

Scale: 1/2" = 1'-0"

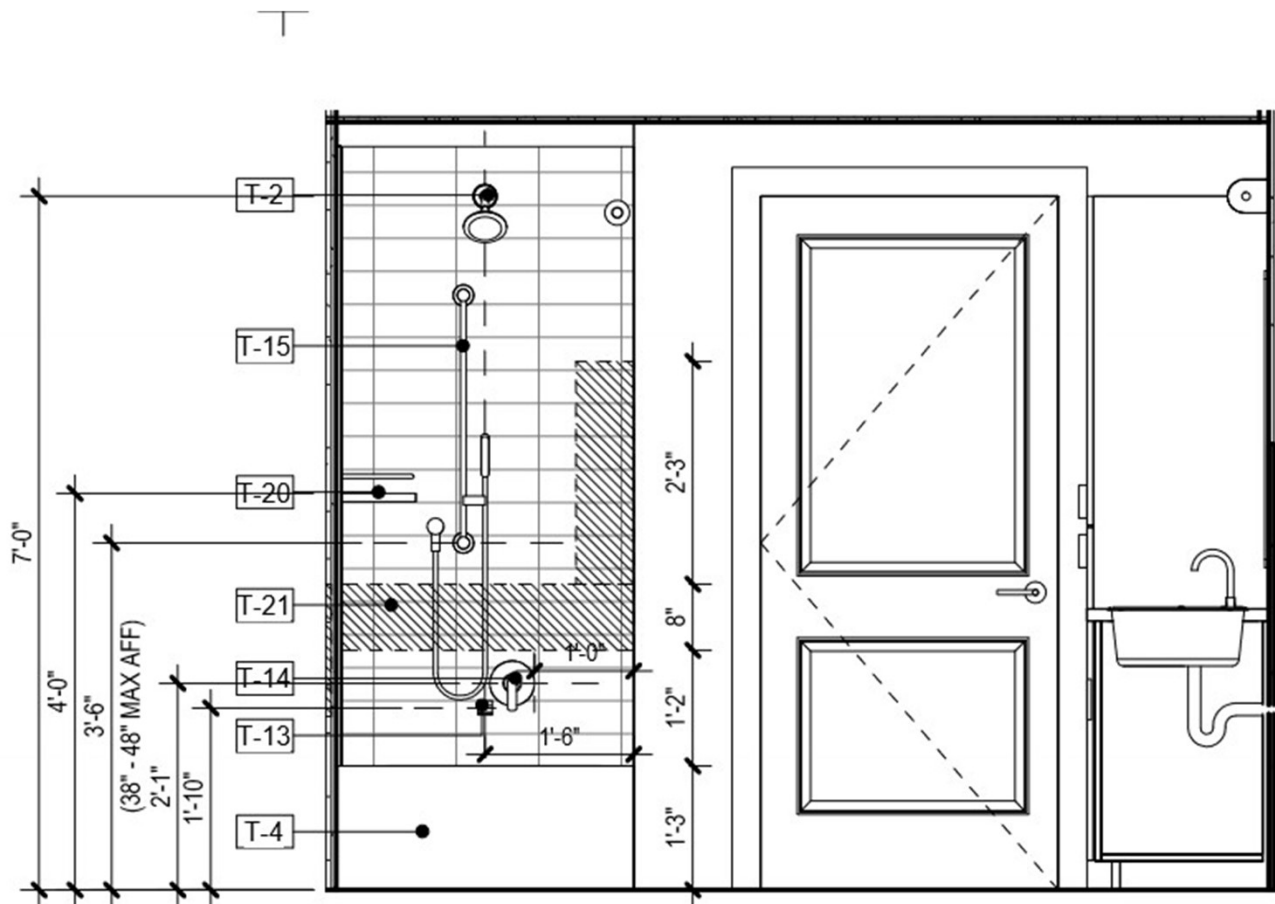


ALTERNATE LAYOUT

UNIT B2 - PRIMARY BATH - ELEV 2.

16
A-v22

Scale: 1/2" = 1'-0"

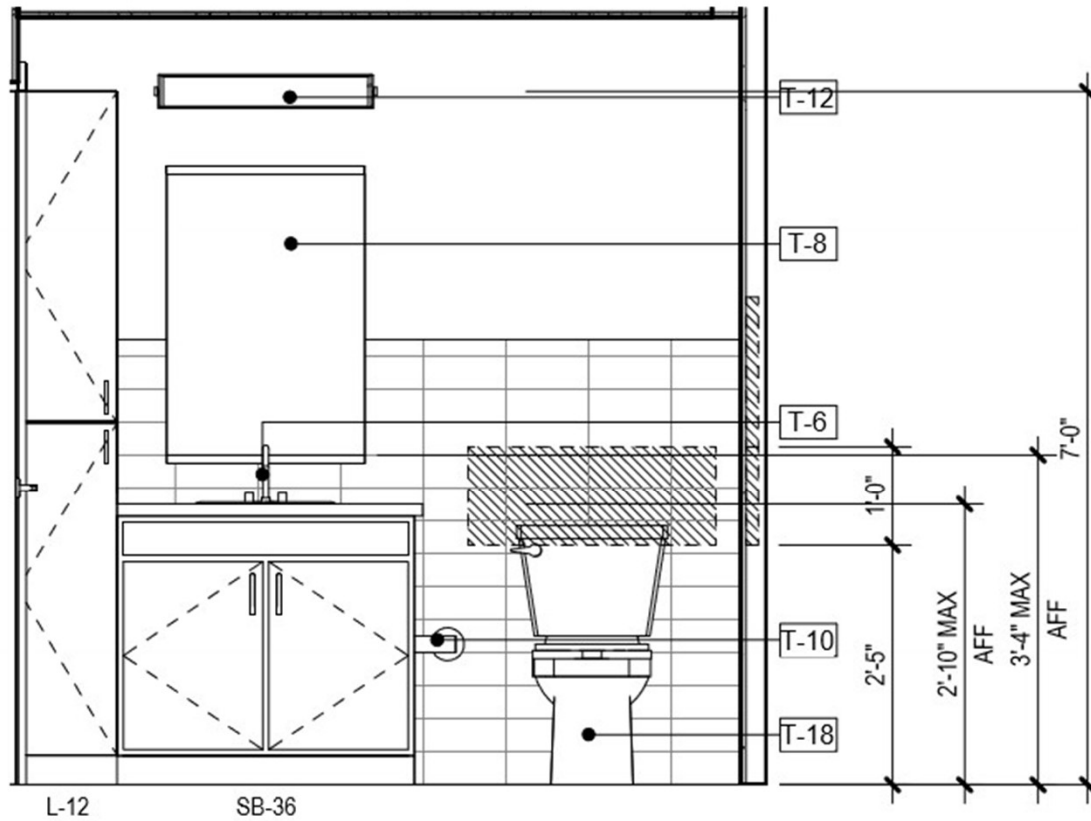


ALTERNATE LAYOUT


UNIT B2 - PRIMARY BATH - ELEV 3.


17
A-v22

Scale: 1/2" = 1'-0"

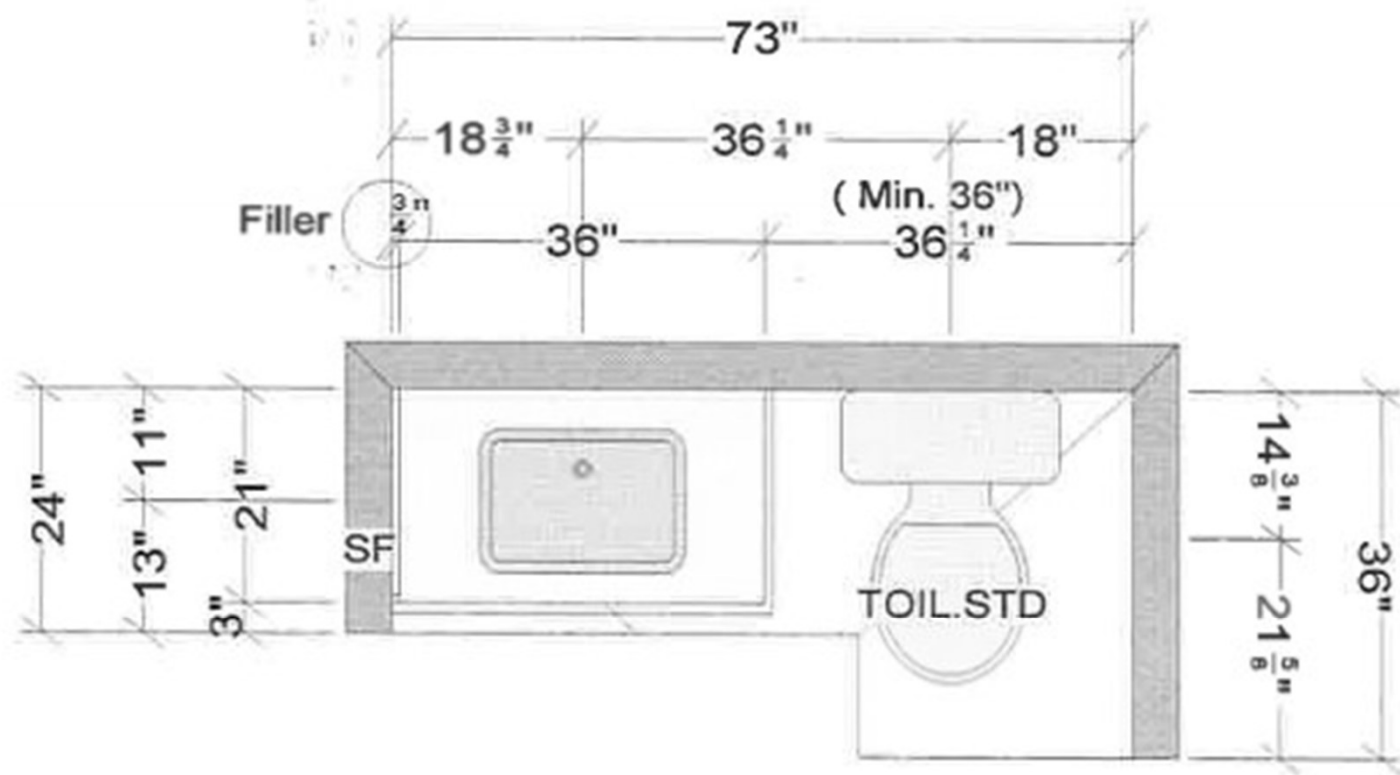


Unit B2, B2M2 Primary Bath

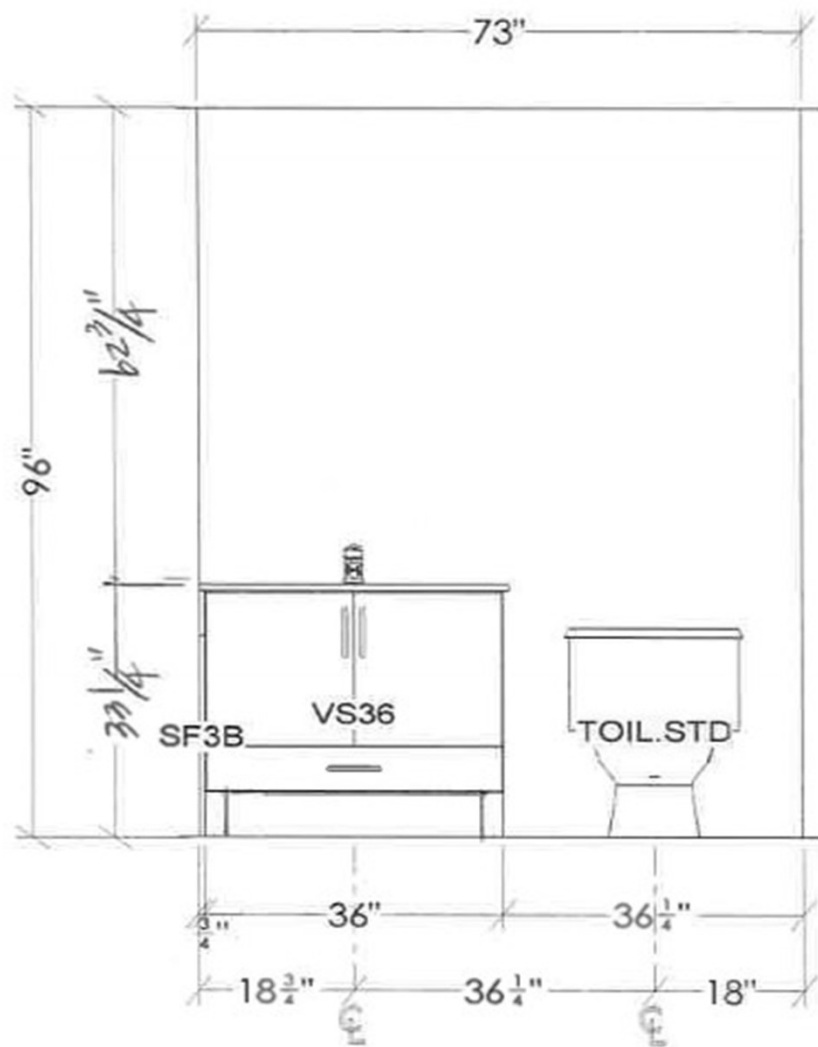

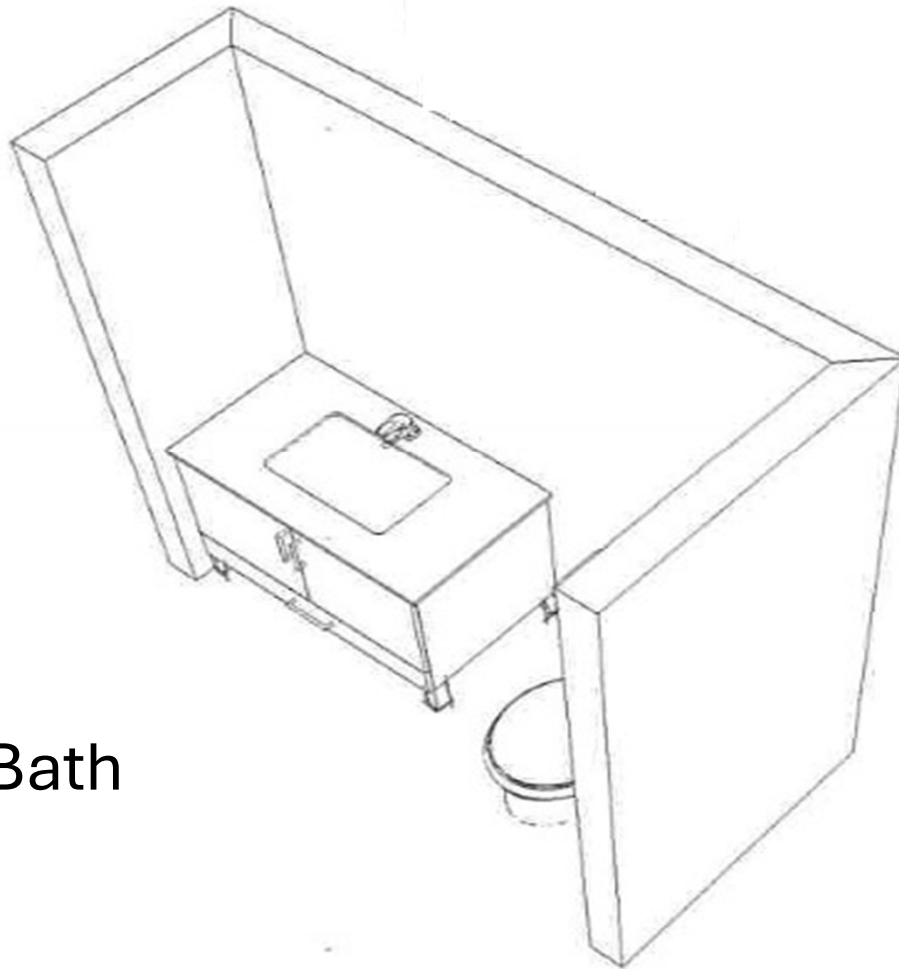

Primary Bath

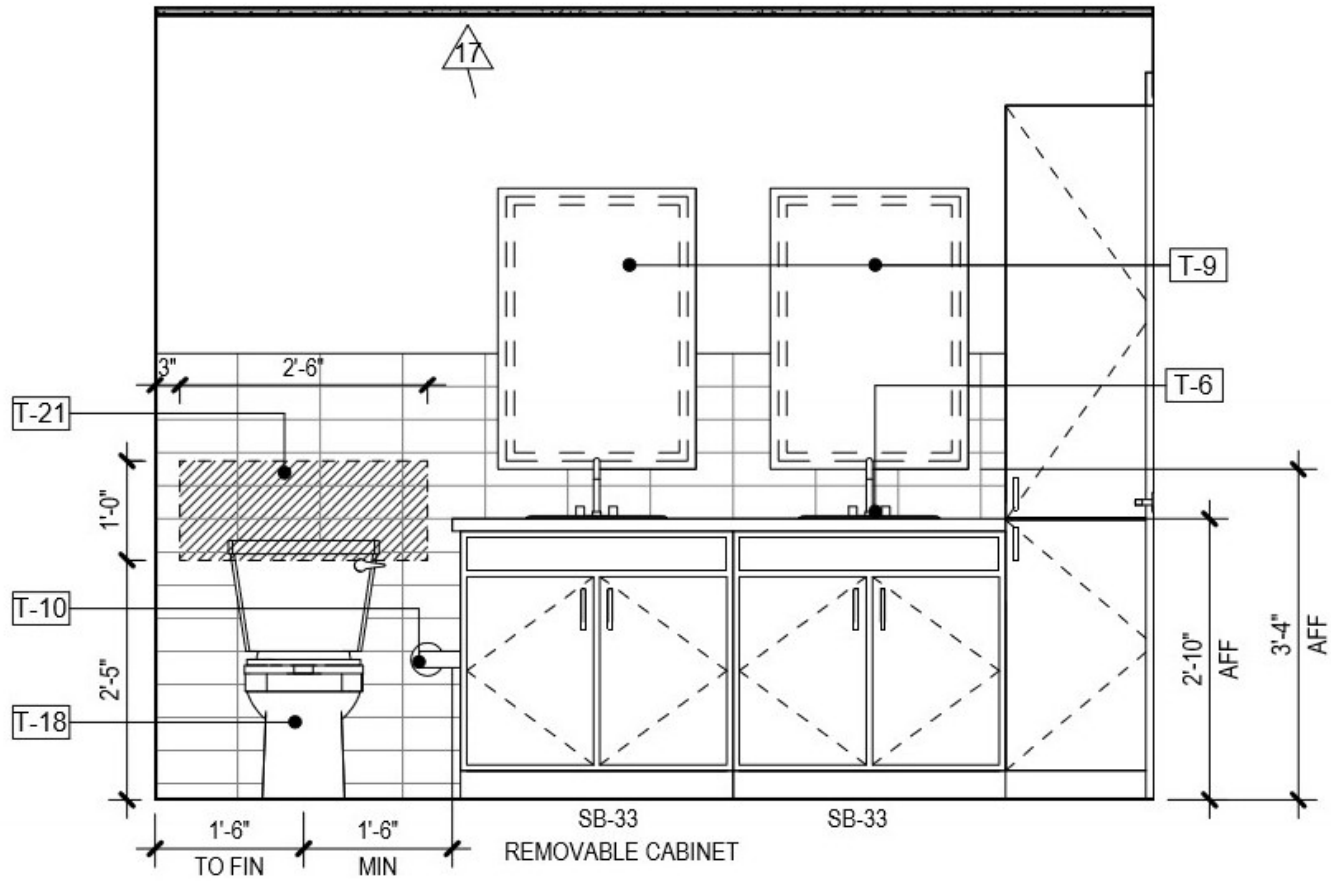


7
A-v22

UNIT B2 - EN SUITE BATH - ELEV 1

Scale: 1/2" = 1'-0"



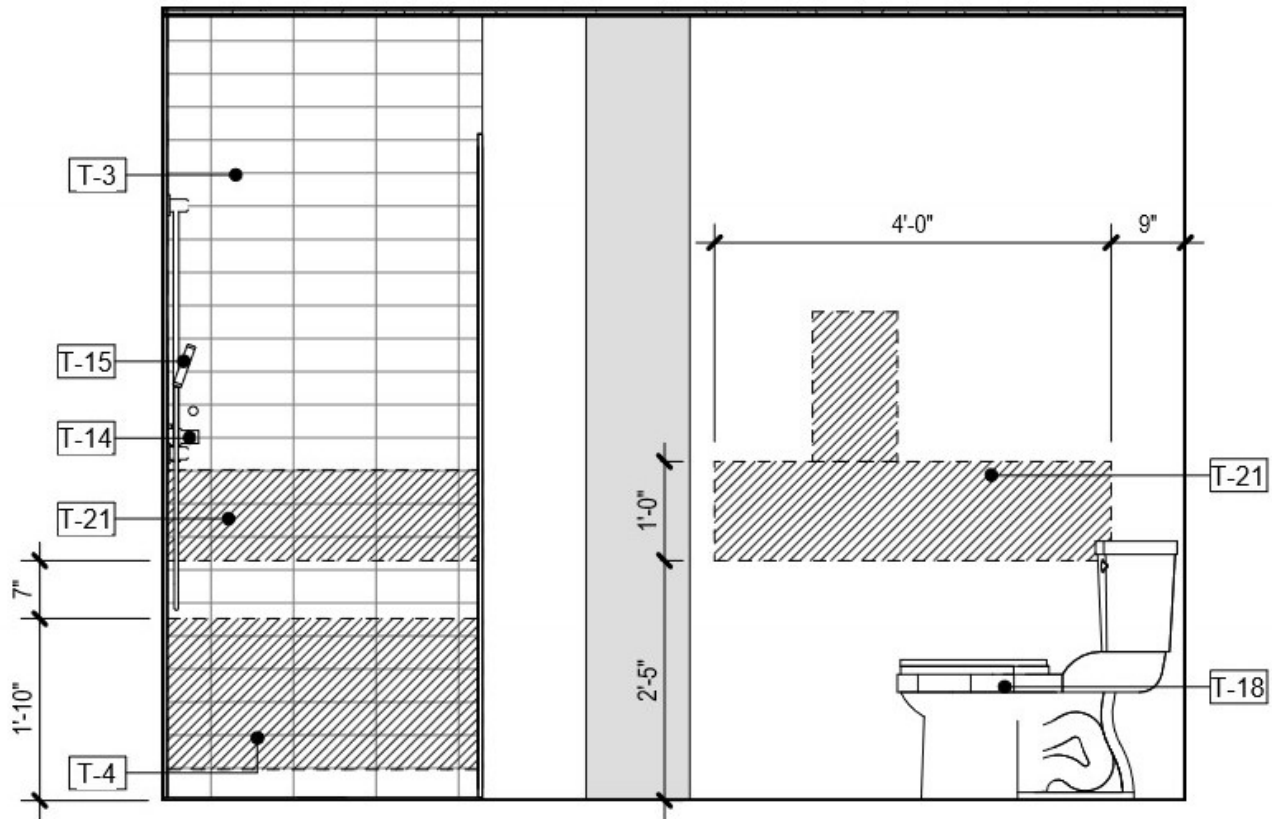


8
A-v22

UNIT B2 - EN SUITE BATH - ELEV 2

Scale: 1/2" = 1'-0"



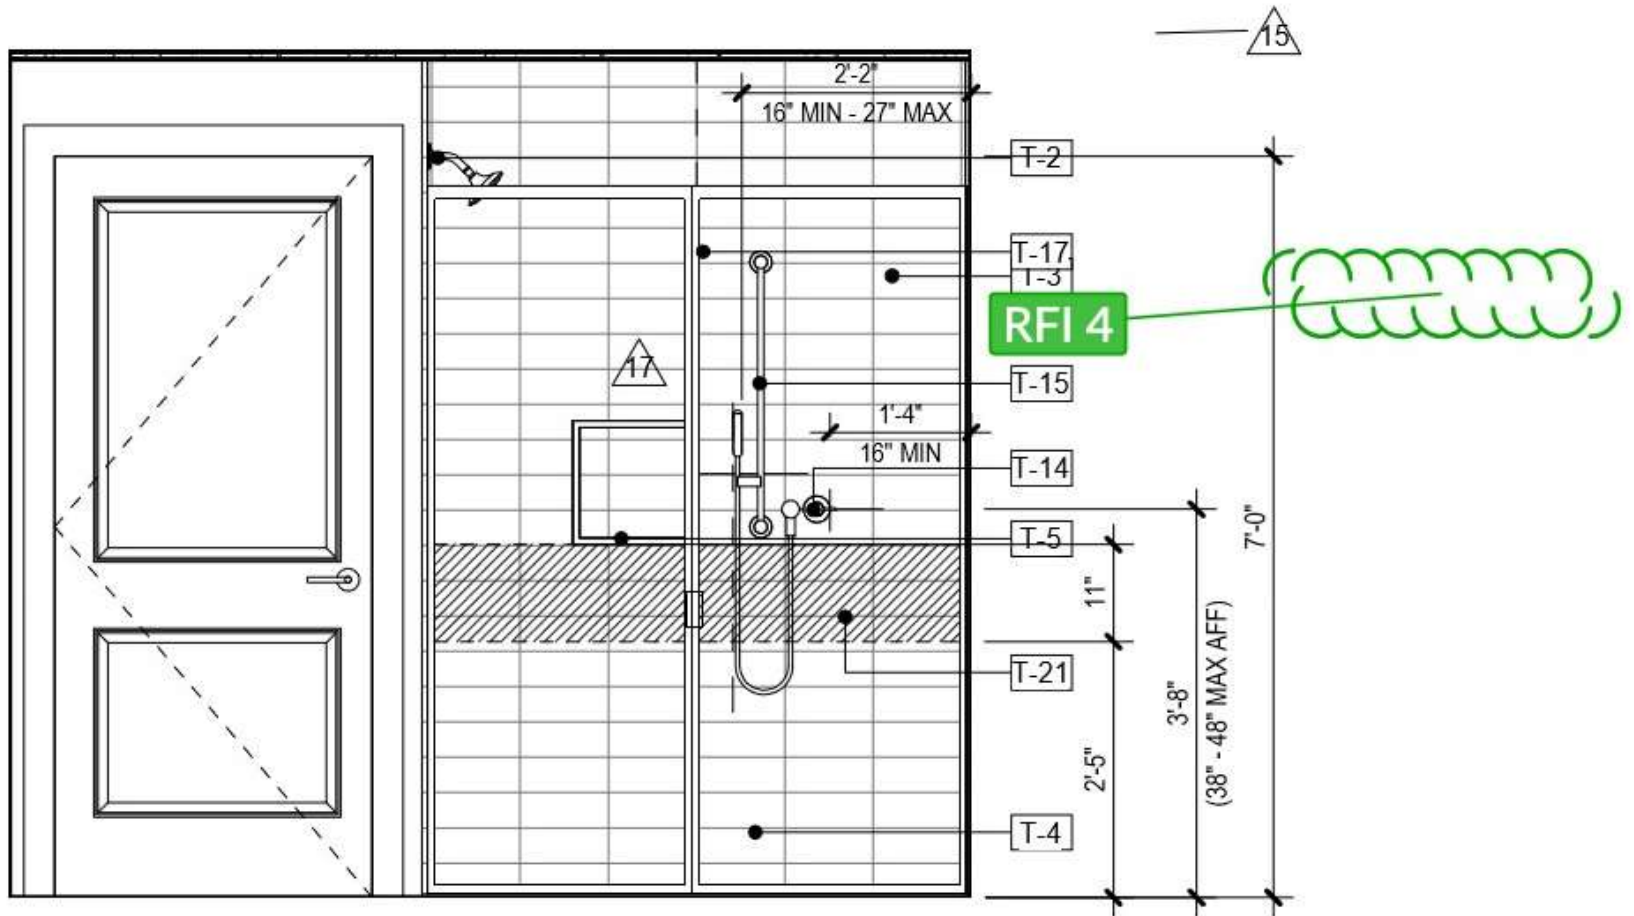


9
A-v22

UNIT B2 - EN SUITE BATH - ELEV 3

Scale: 1/2" = 1'-0"

17

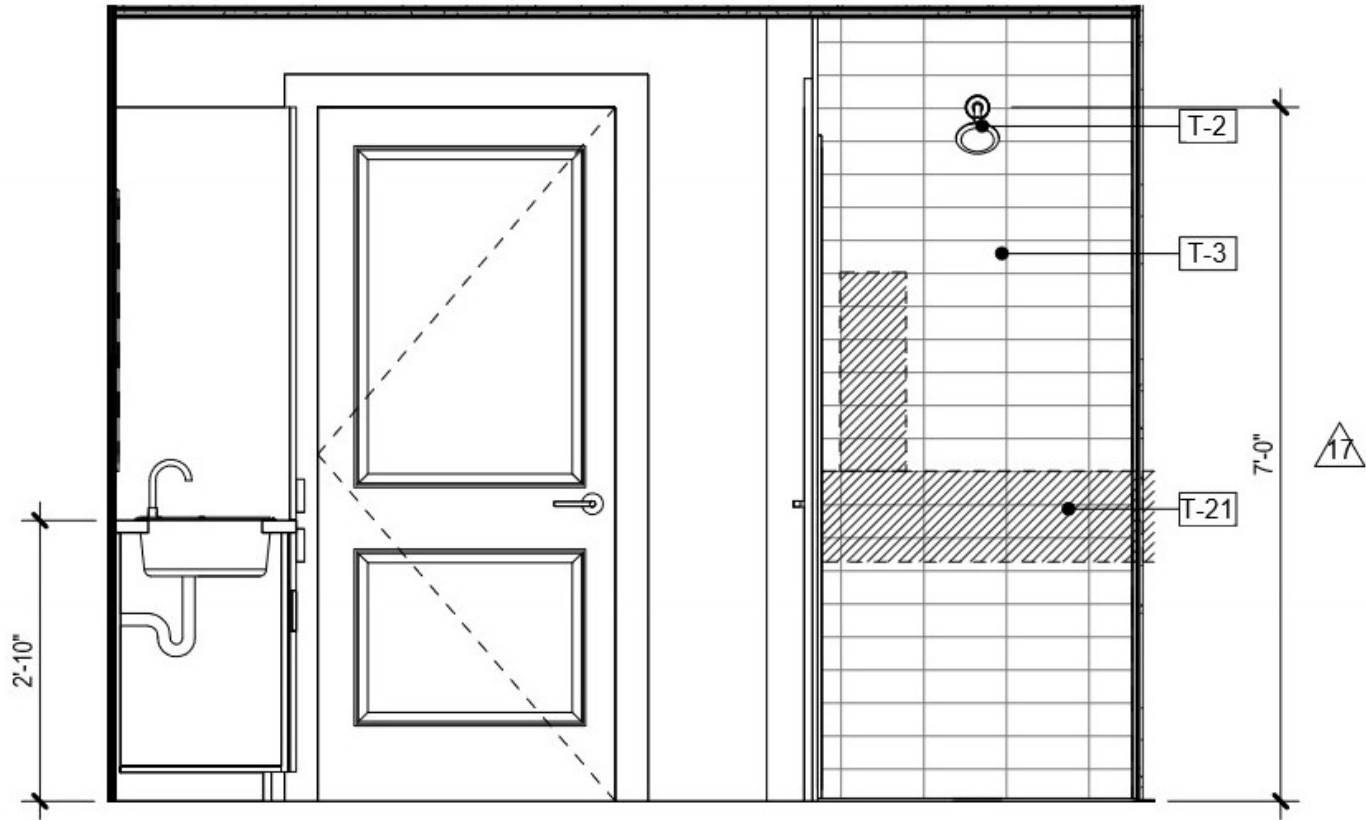


13
A-v22


UNIT B2 - EN SUITE BATH - ELEV v

Scale: 1/2" = 1'-0"


17

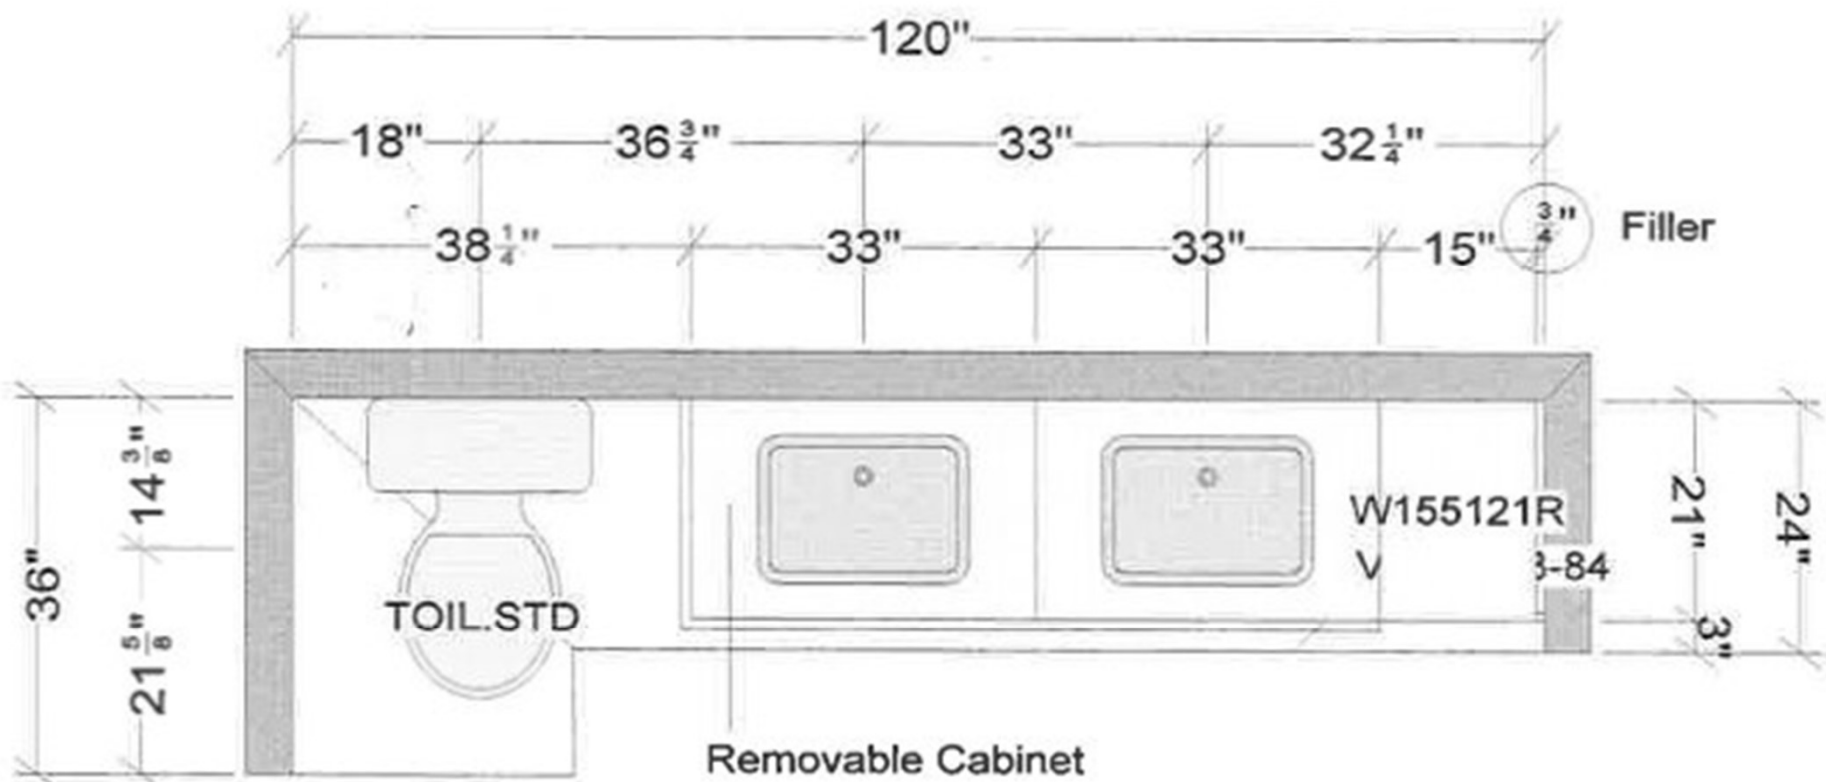


Unit B2, B2M2 EN Suite Bath

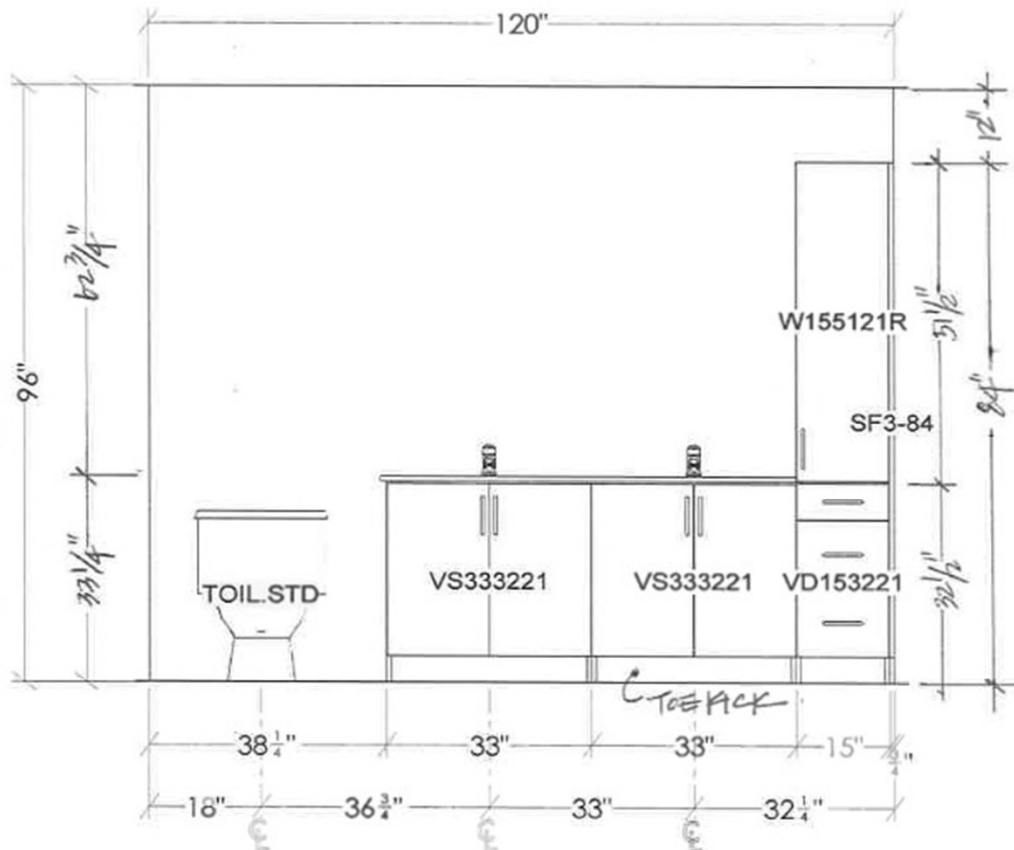

UNIT B2, B2M2 EN SUITE BATH

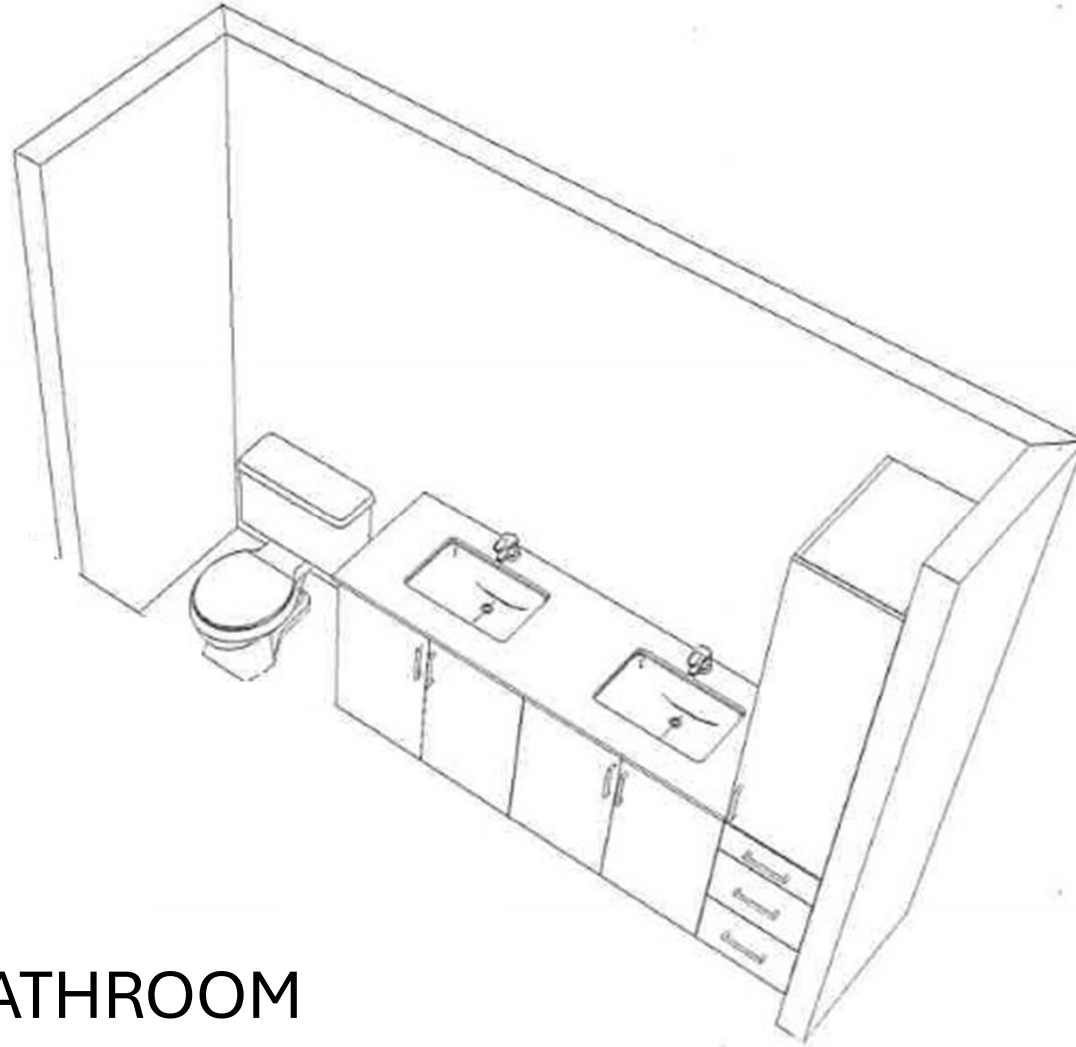

EN SUITE BATHROOM

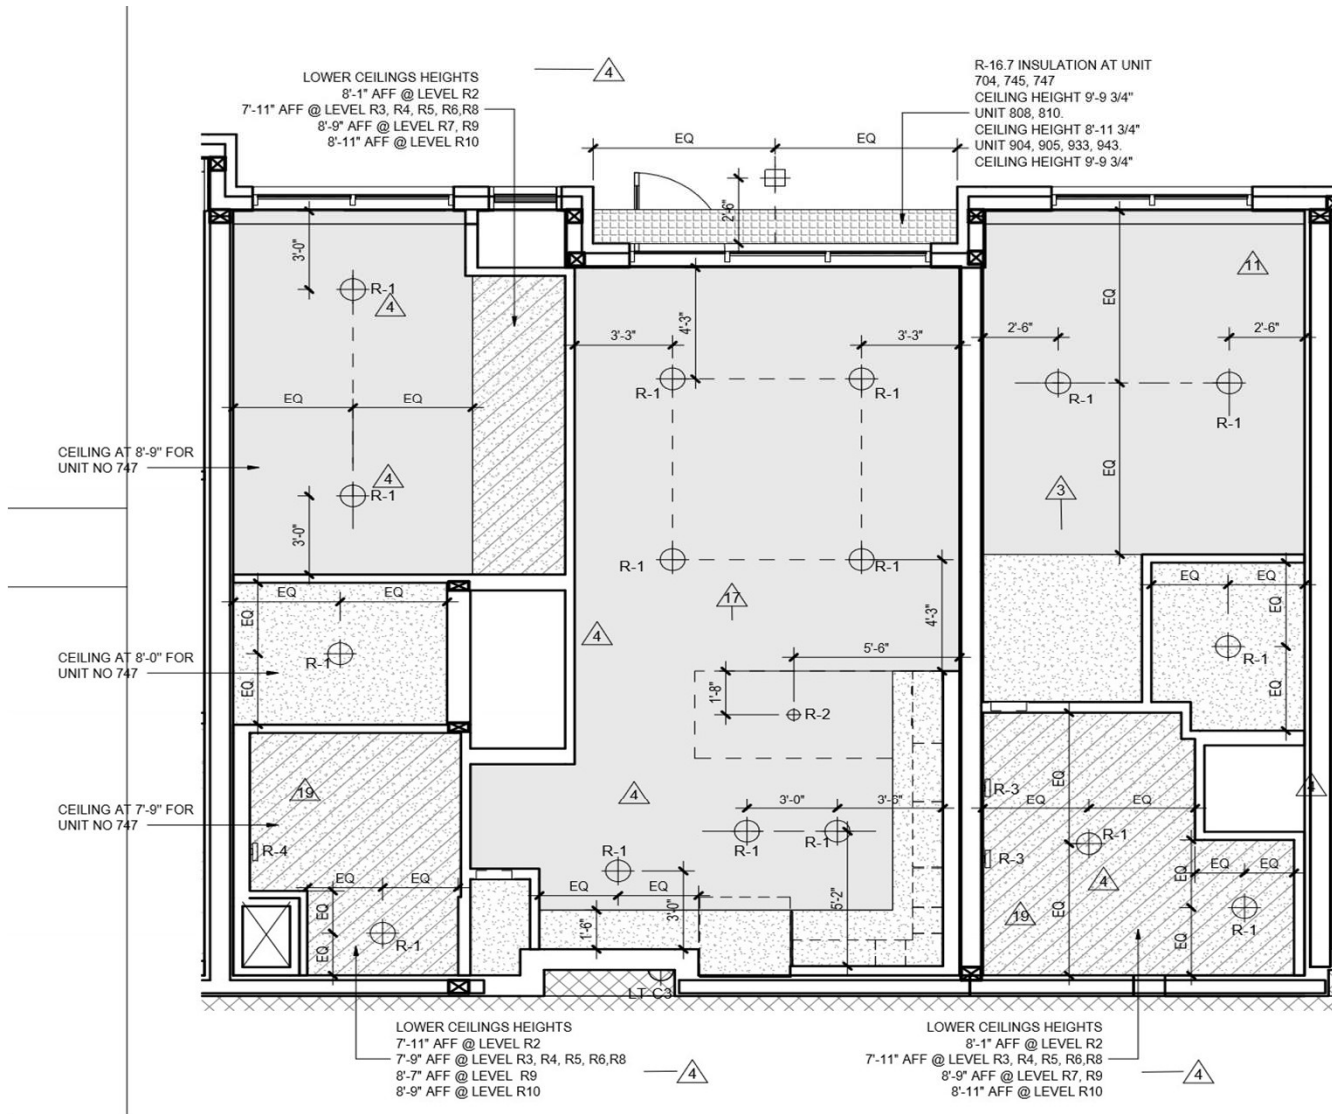

2
 A-v22

UNIT B2 RCP

Scale: 1/4" = 1'-0"