


**B3**

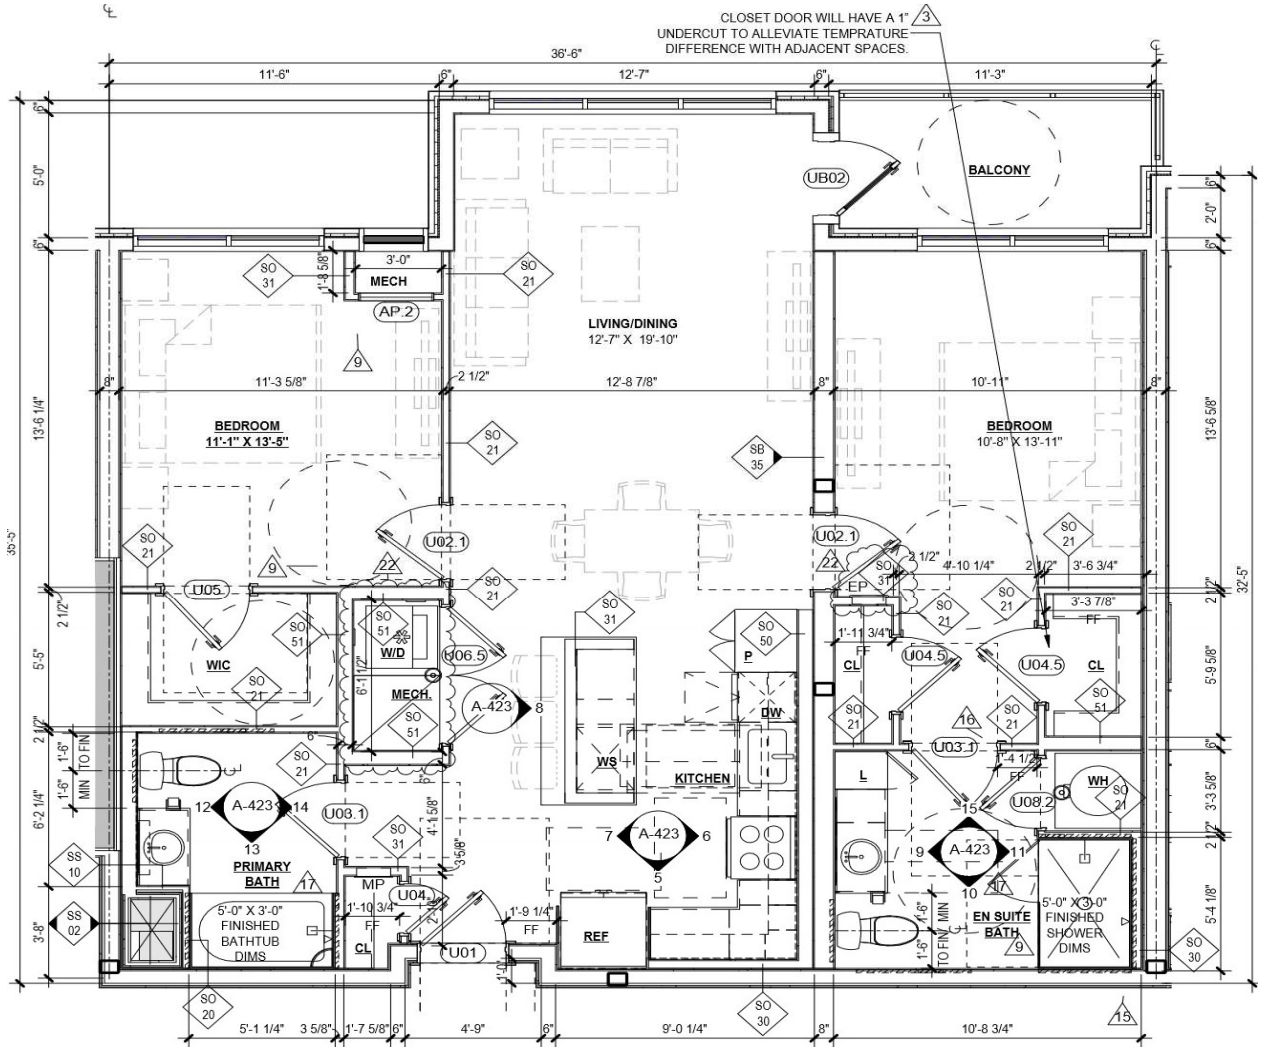

CLOSET DOOR WILL HAVE A 1" <sup>3</sup>/<sub>4</sub> UNDERCUT TO ALLEVIATE TEMPERATURE DIFFERENCE WITH ADJACENT SPACES.


**1**  
A-423

## UNIT B3 PLAN

Scale: 1/4" = 1'-0"

TOTAL 9 UNIT


AREA	1160 GSF

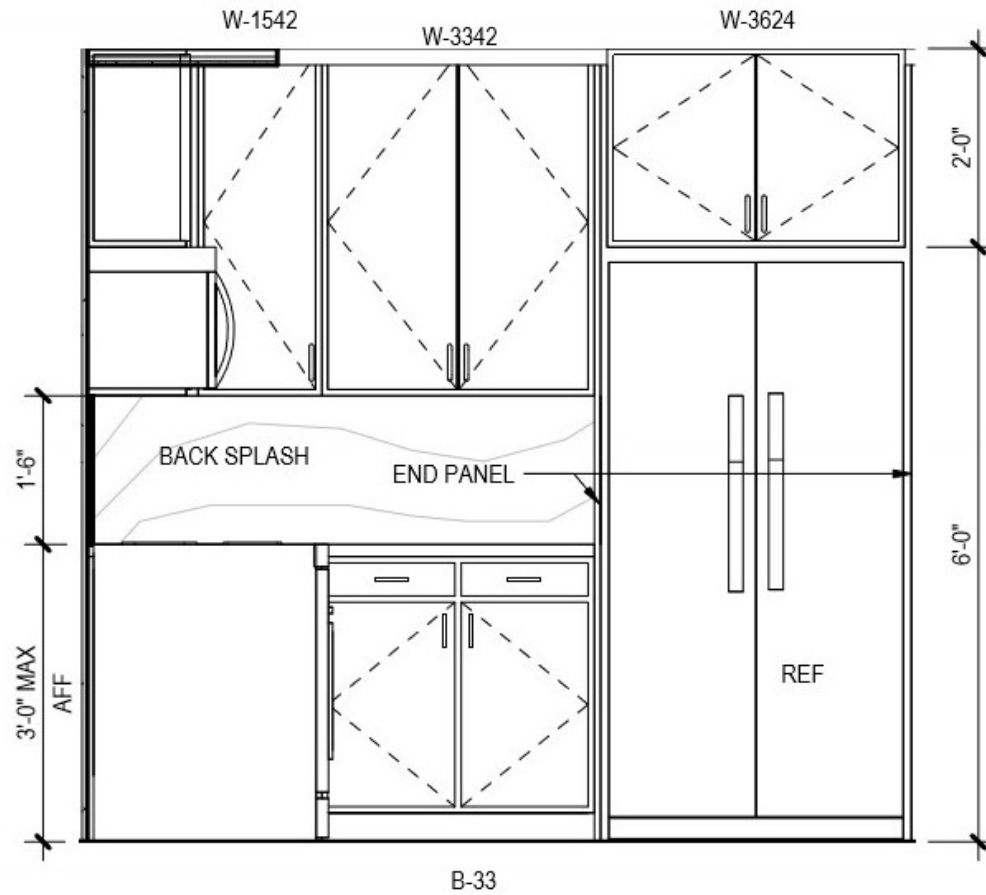

5  
A-423

# UNIT B3 - KITCHEN - ELEV 1


Scale: 1/2" = 1'-0"

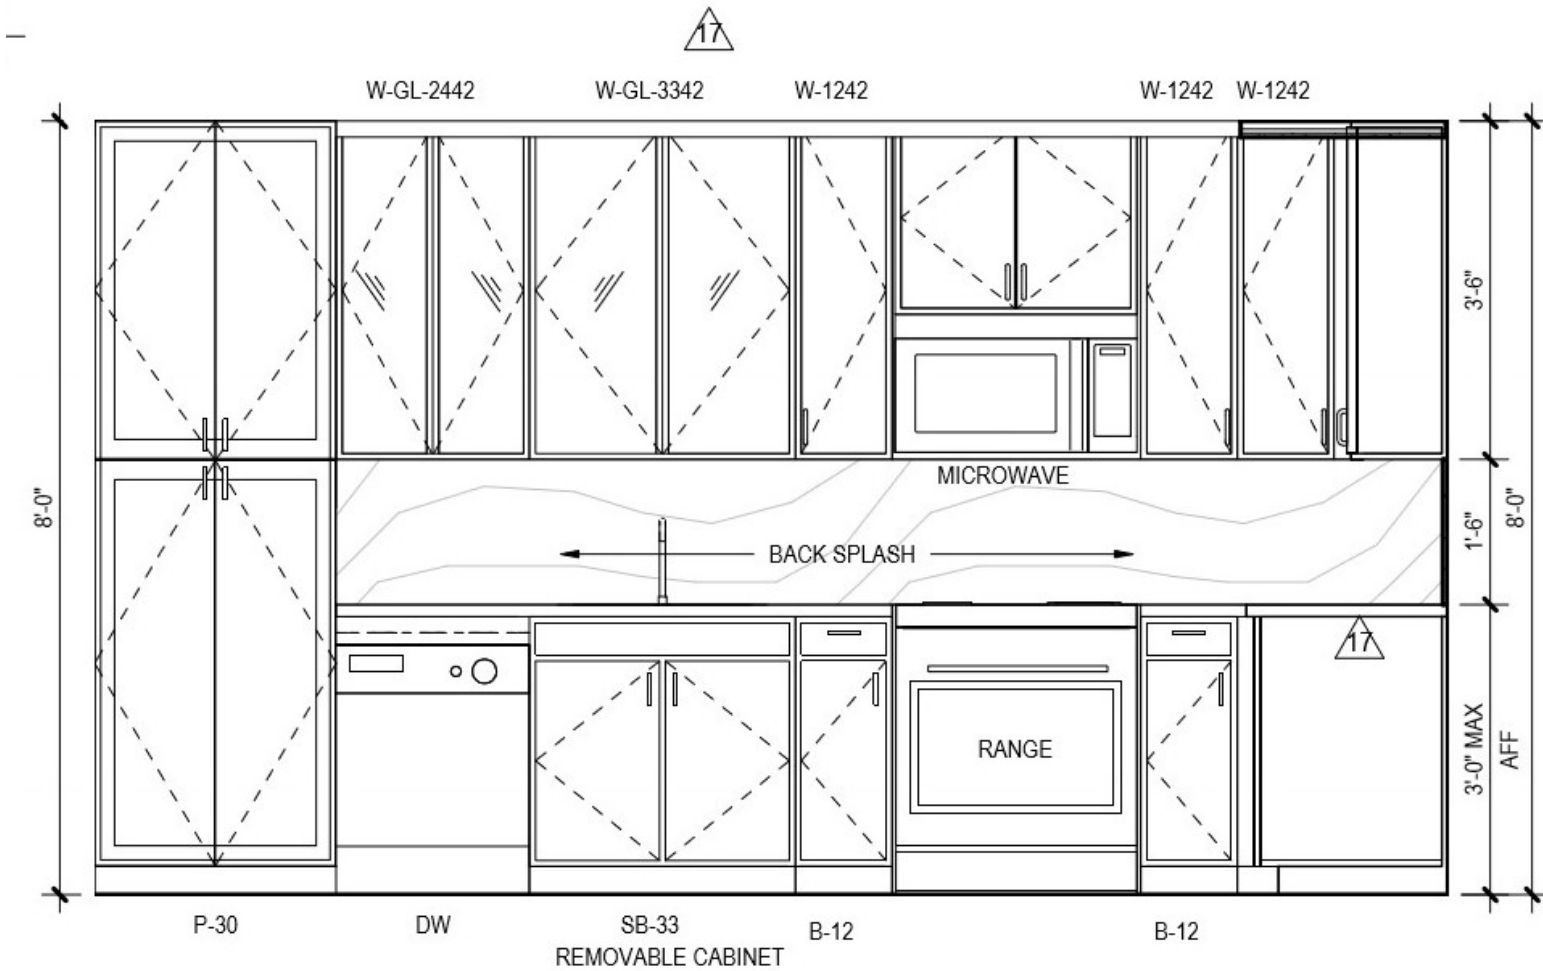

6  
A-423

# UNIT B3 - KITCHEN - ELEV 2

Scale: 1/2" = 1'-0"

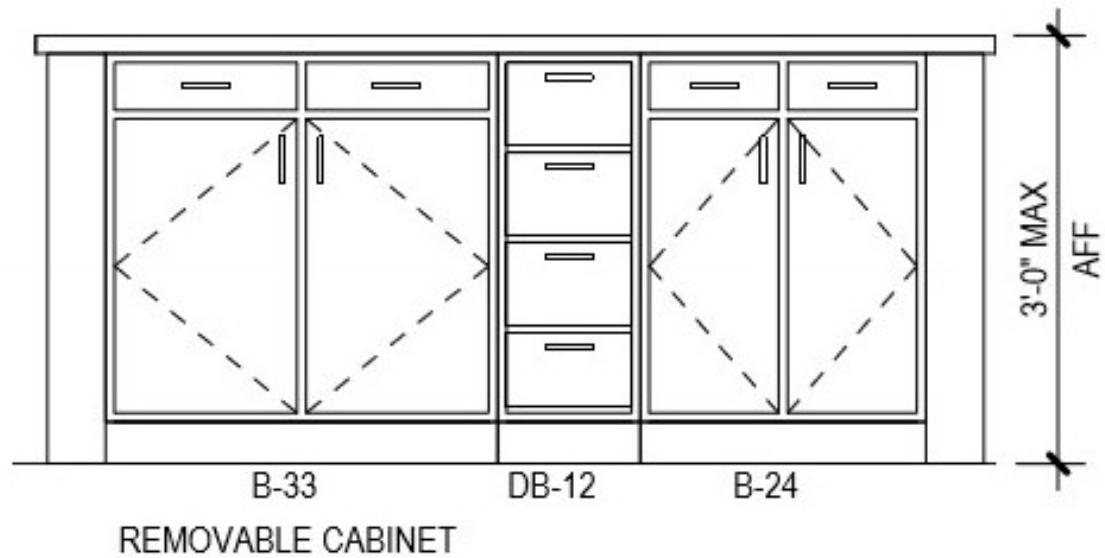

7  
A-423

## UNIT B3 - KITCHEN - ELEV 3

Scale: 1/2" = 1'-0"



---


8  
A-423


# UNIT B3 - KITCHEN - ELEV 4

---


Scale: 1/2" = 1'-0"


---

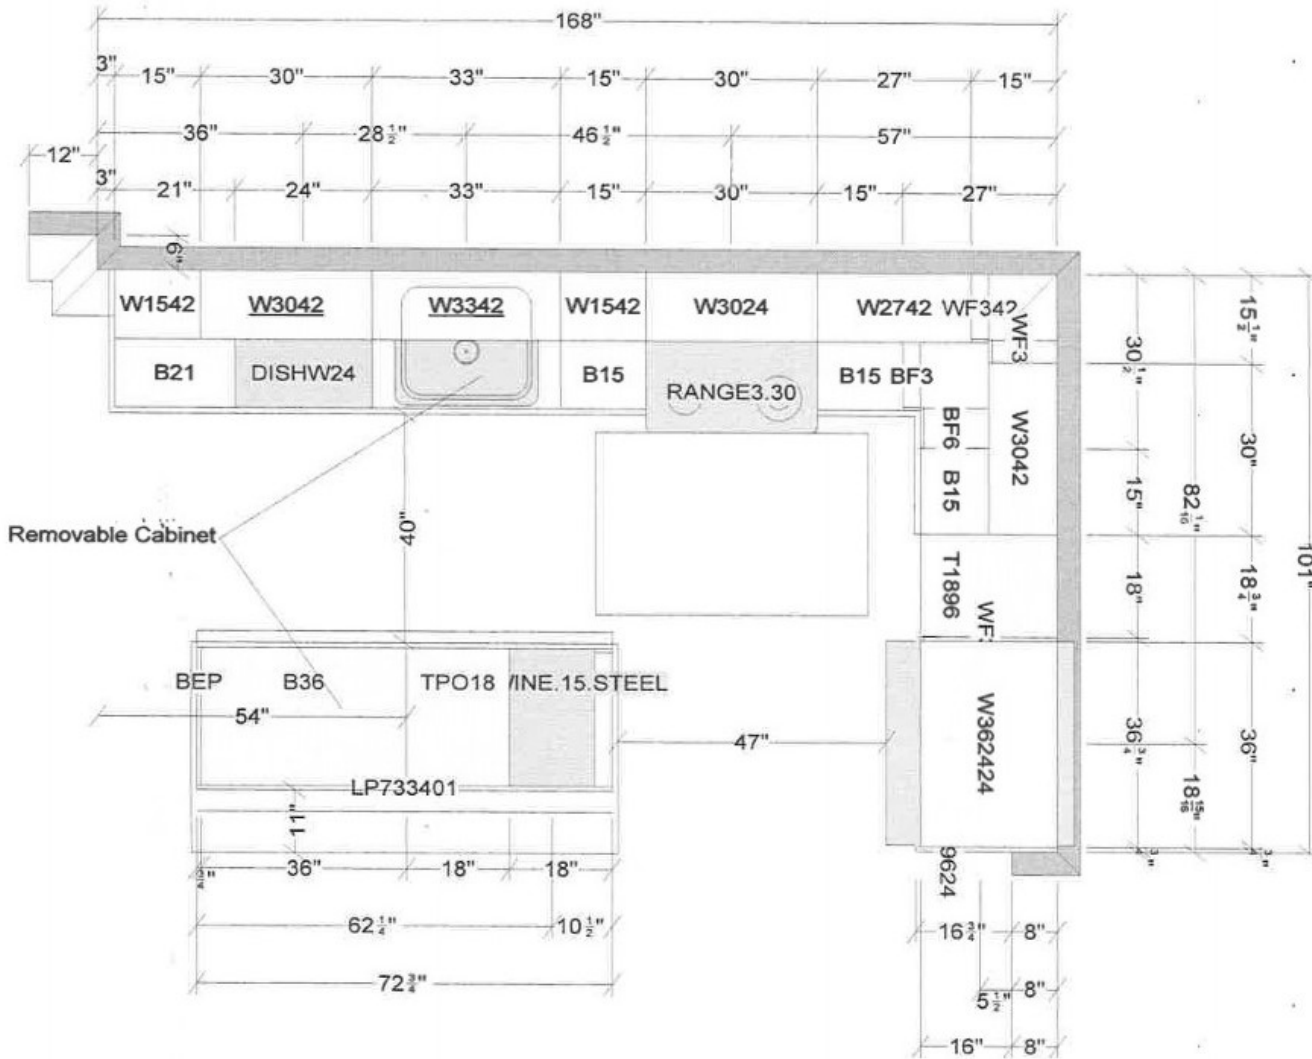

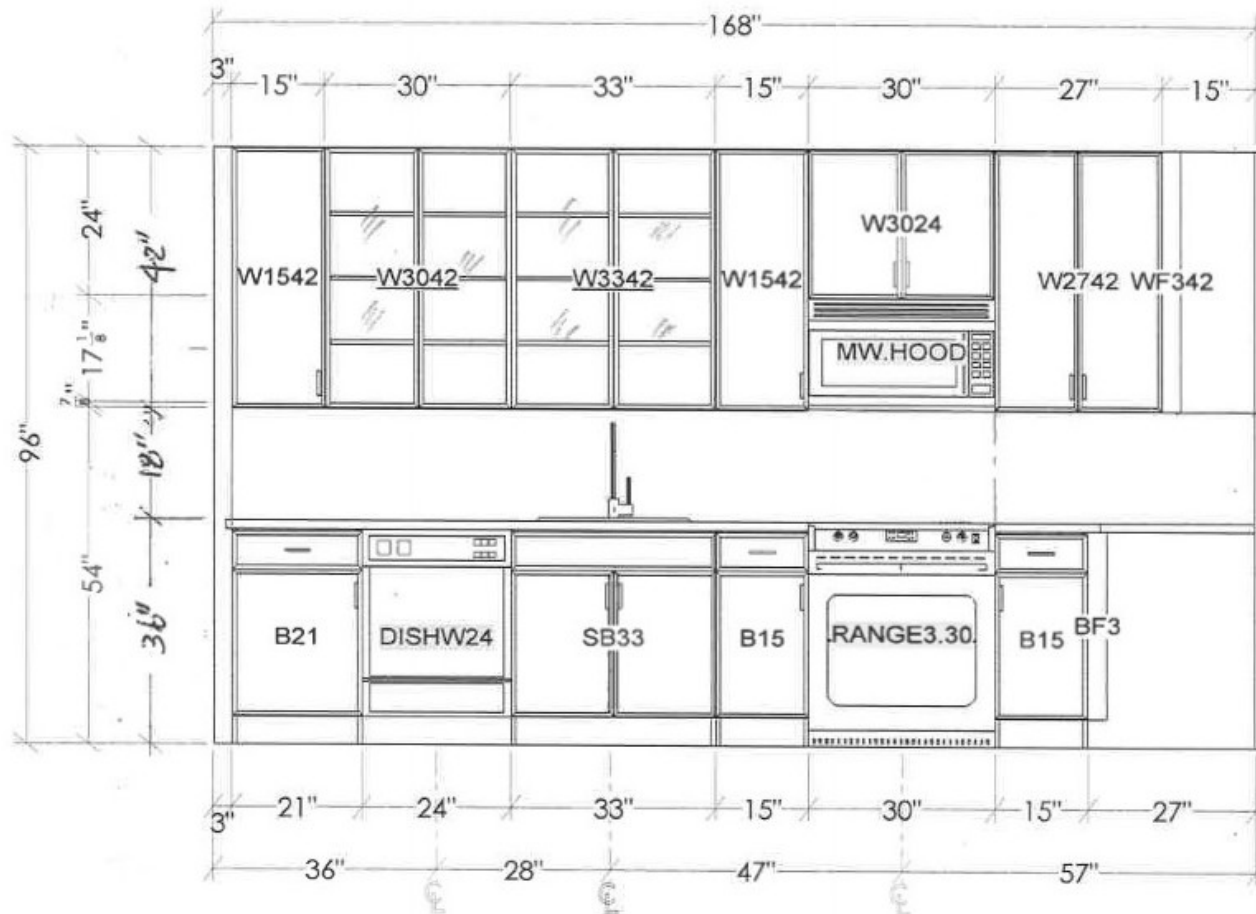




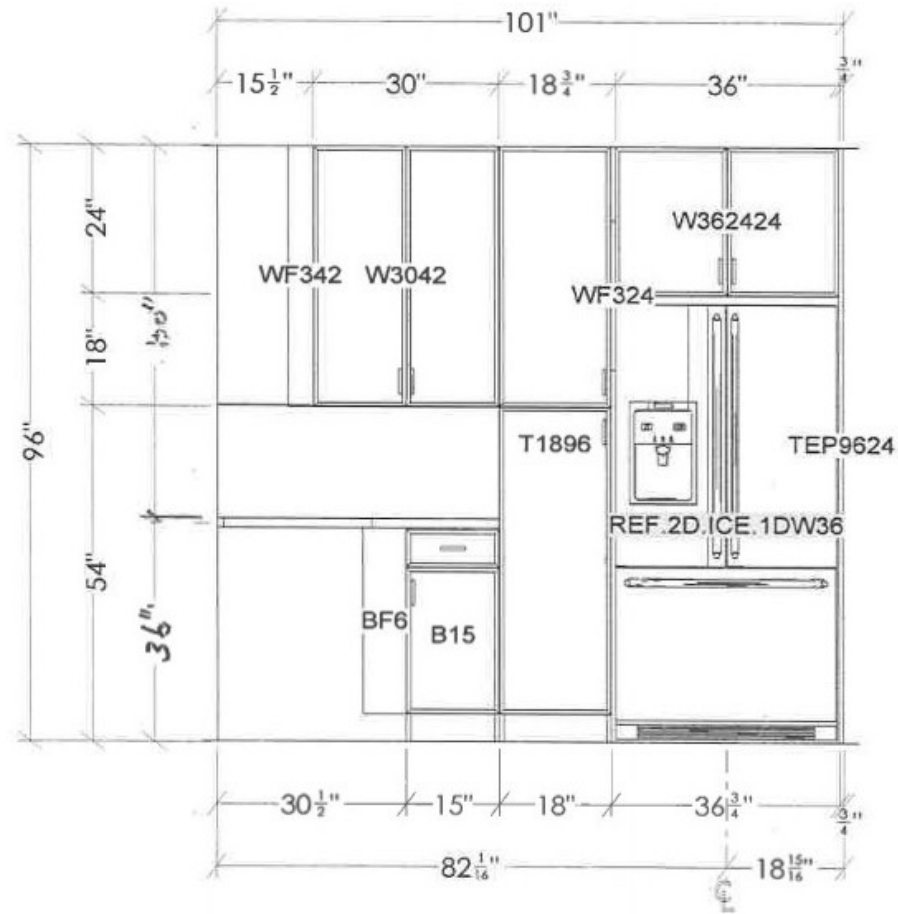

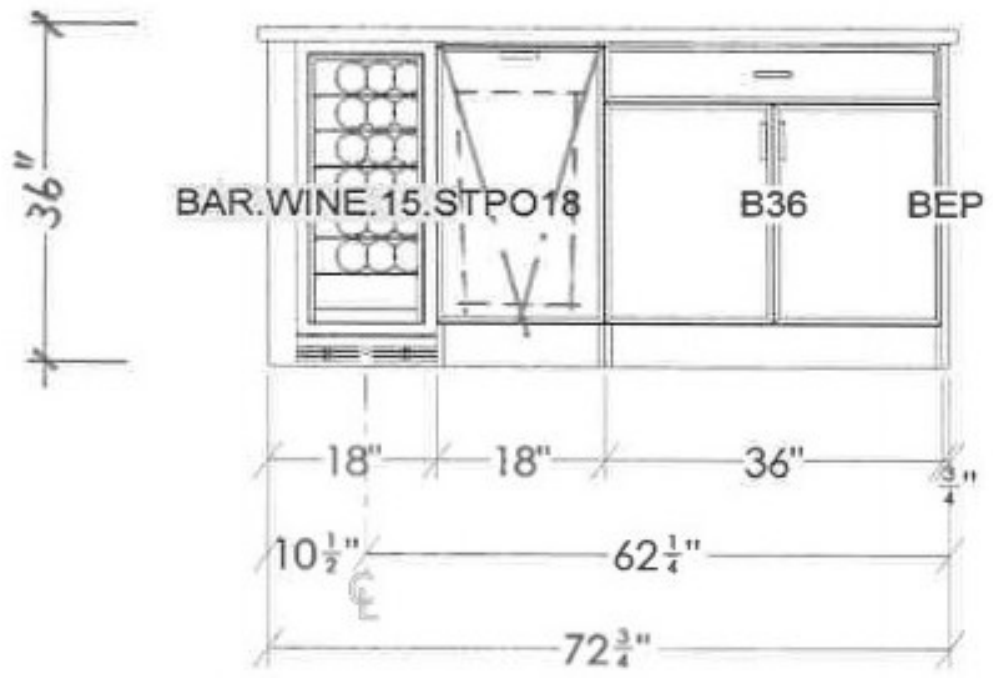



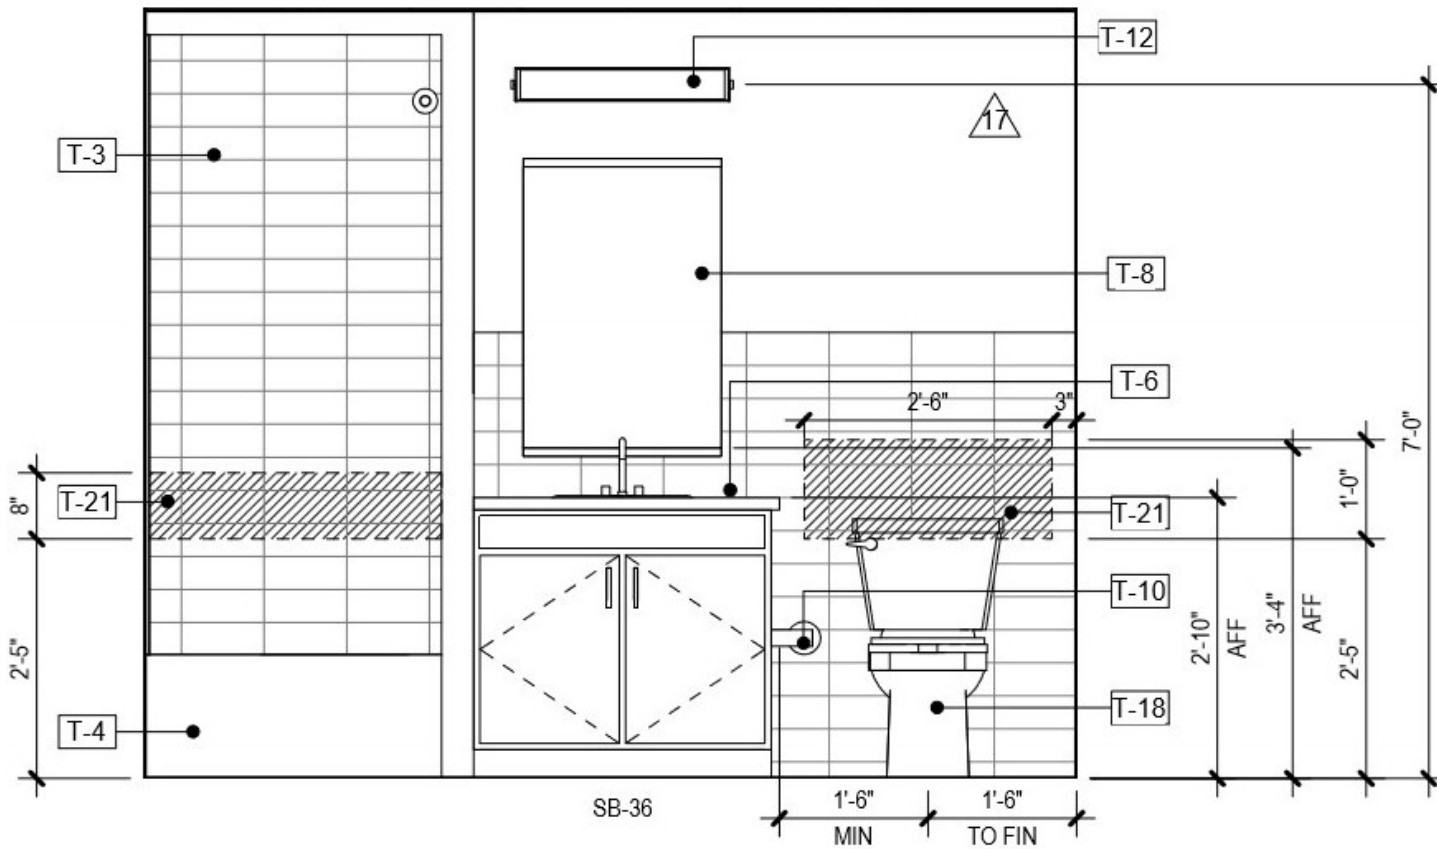


12  
A-423

# UNIT B3 - PRIMARY BATH - ELEV 1

Scale: 1/2" = 1'-0"


17

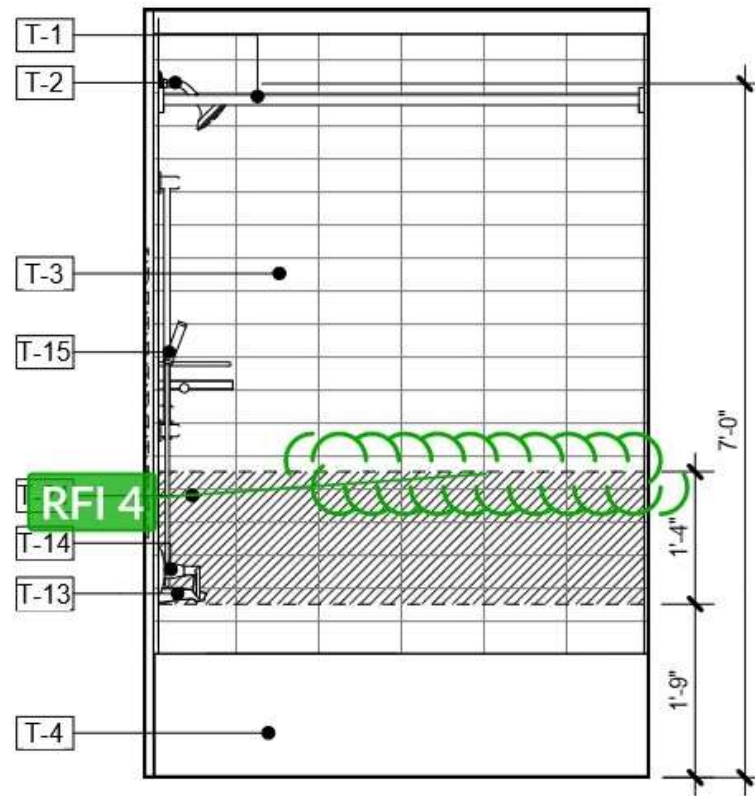

13  
A-423

# UNIT B3 - PRIMARY BATH - ELEV 2

Scale: 1/2" = 1'-0"

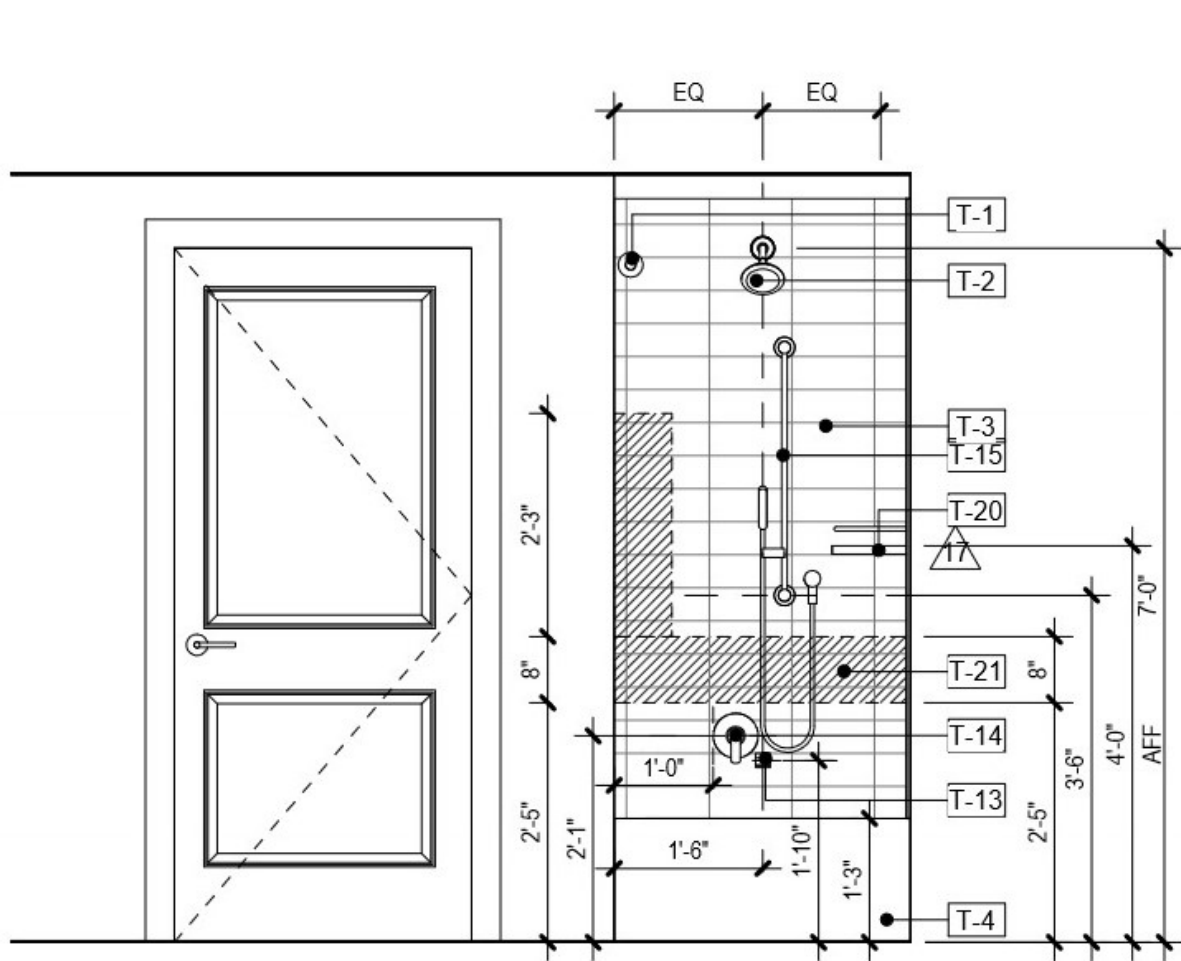


14  
A-423


# UNIT B3 - PRIMARY BATH - ELEV 3

Scale: 1/2" = 1'-0"



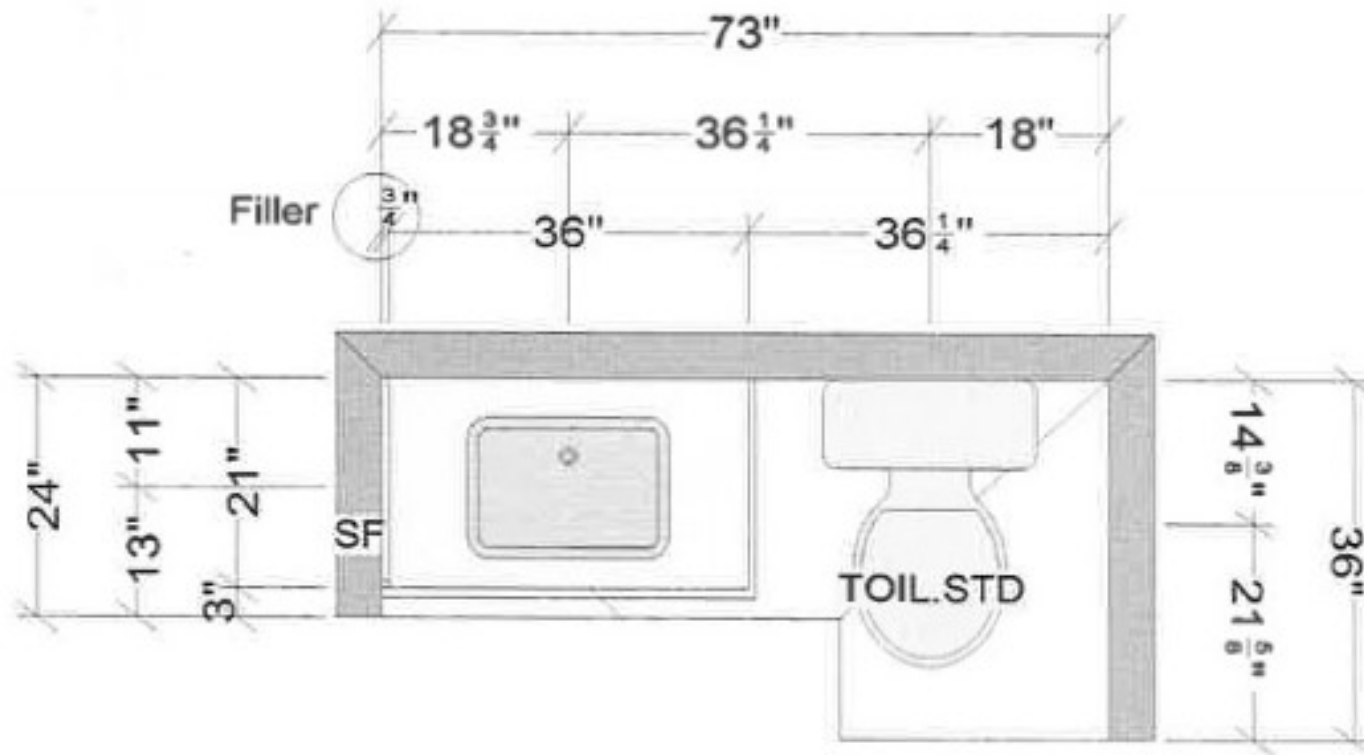


**Unit B3 Primary Bath**

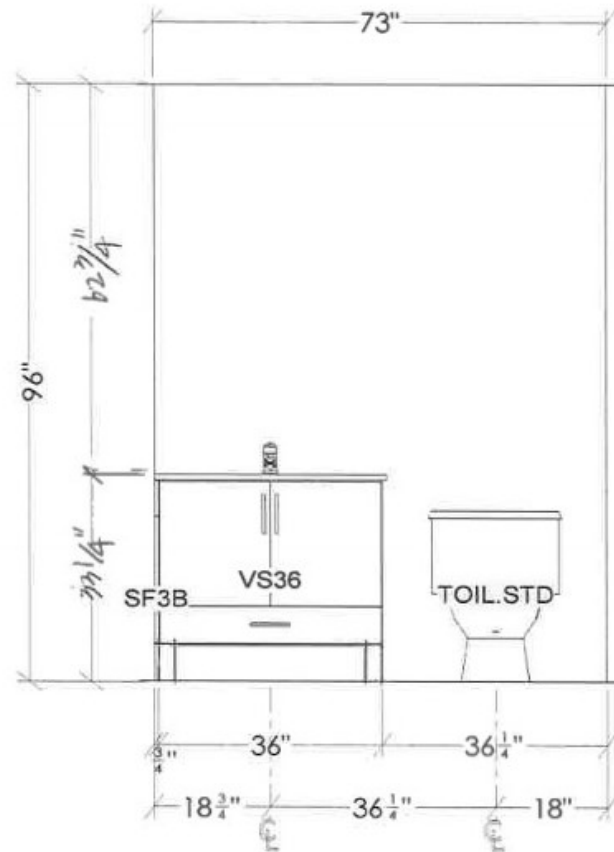

**UNIT B3 PRIMARY BATH**



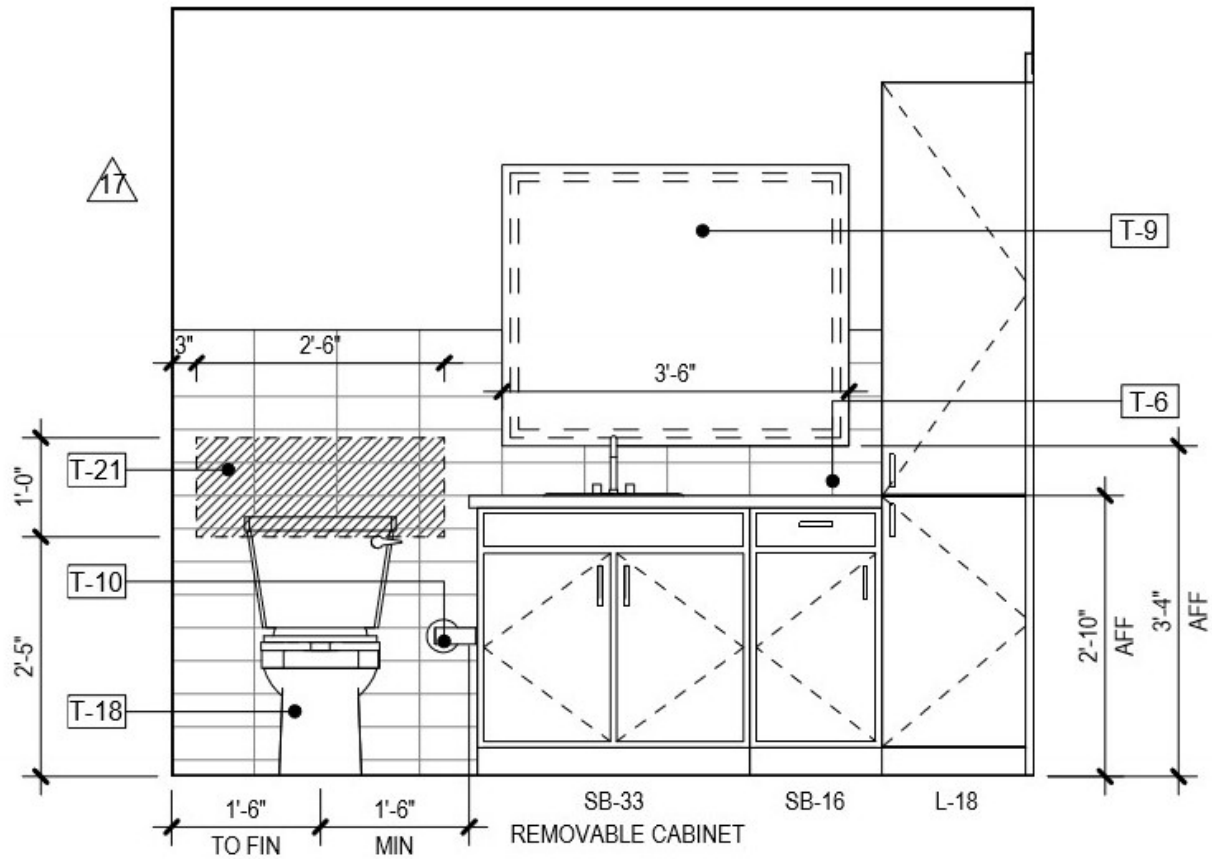


9  
A-423

# UNIT B3 - EN SUITE BATH - ELEV 1

Scale: 1/2" = 1'-0"

17

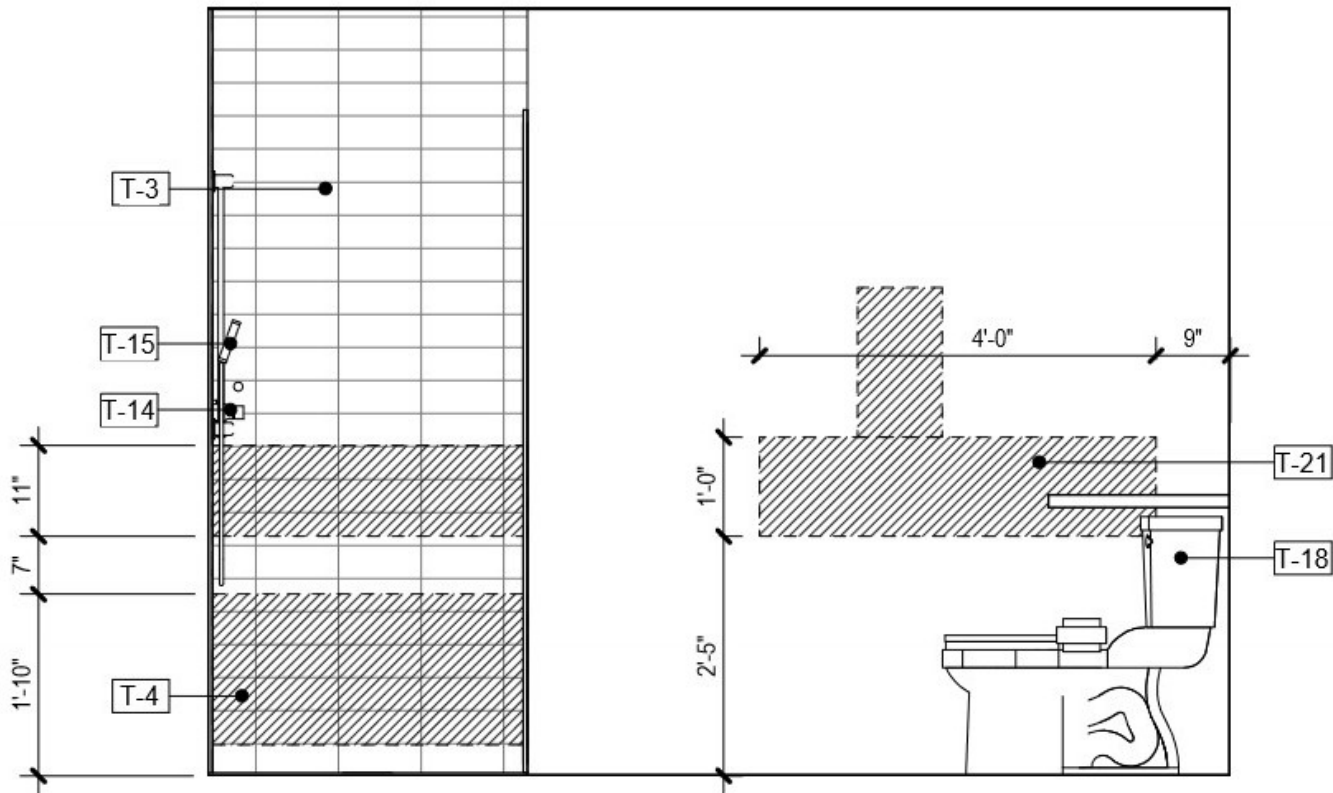


10  
A-423

# UNIT B3 - EN SUITE BATH - ELEV 2

Scale: 1/2" = 1'-0"


17

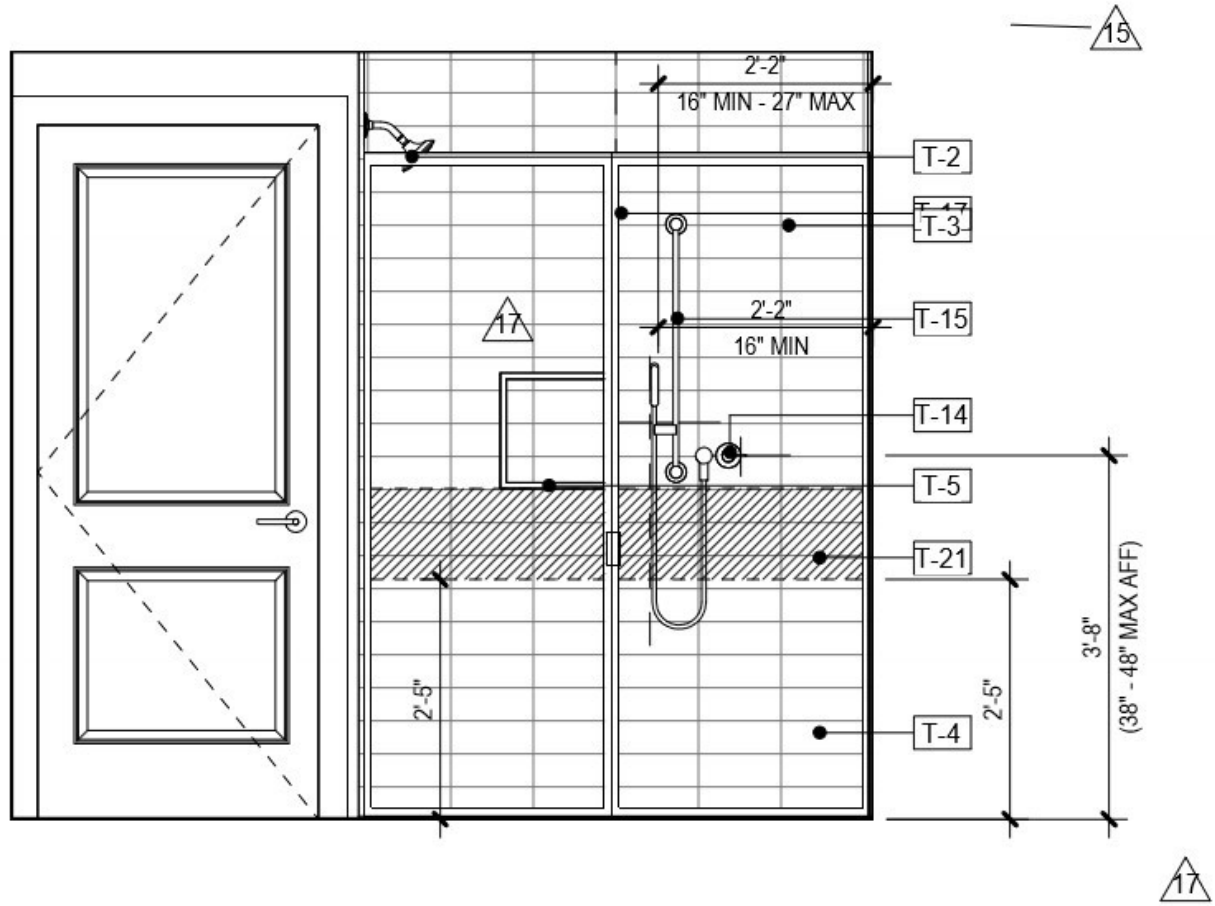

11  
A-423

# UNIT B3 - EN SUITE BATH - ELEV 3


Scale: 1/2" = 1'-0"

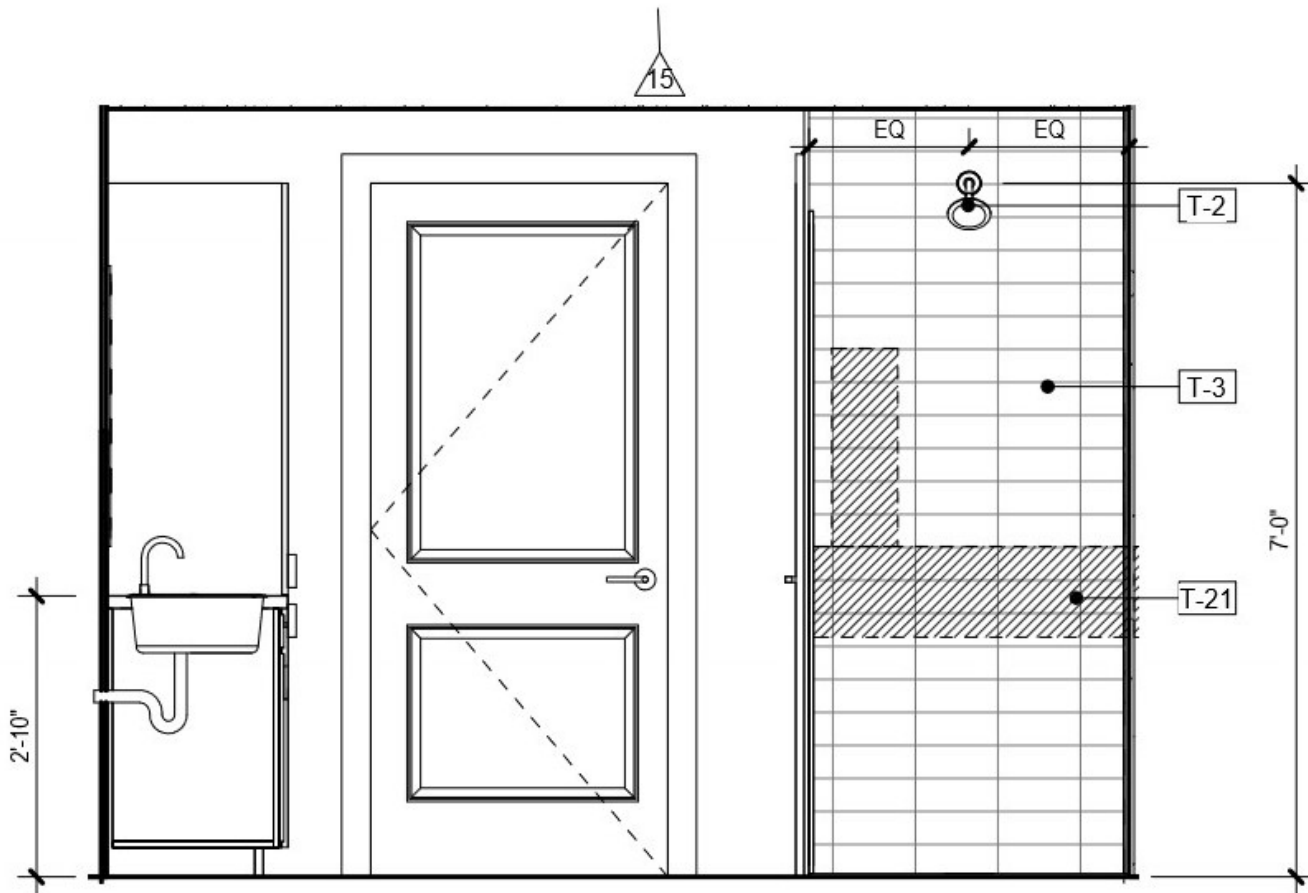


15  
A-423

# UNIT B3 - EN SUITE BATH - ELEV 4


Scale: 1/2" = 1'-0"

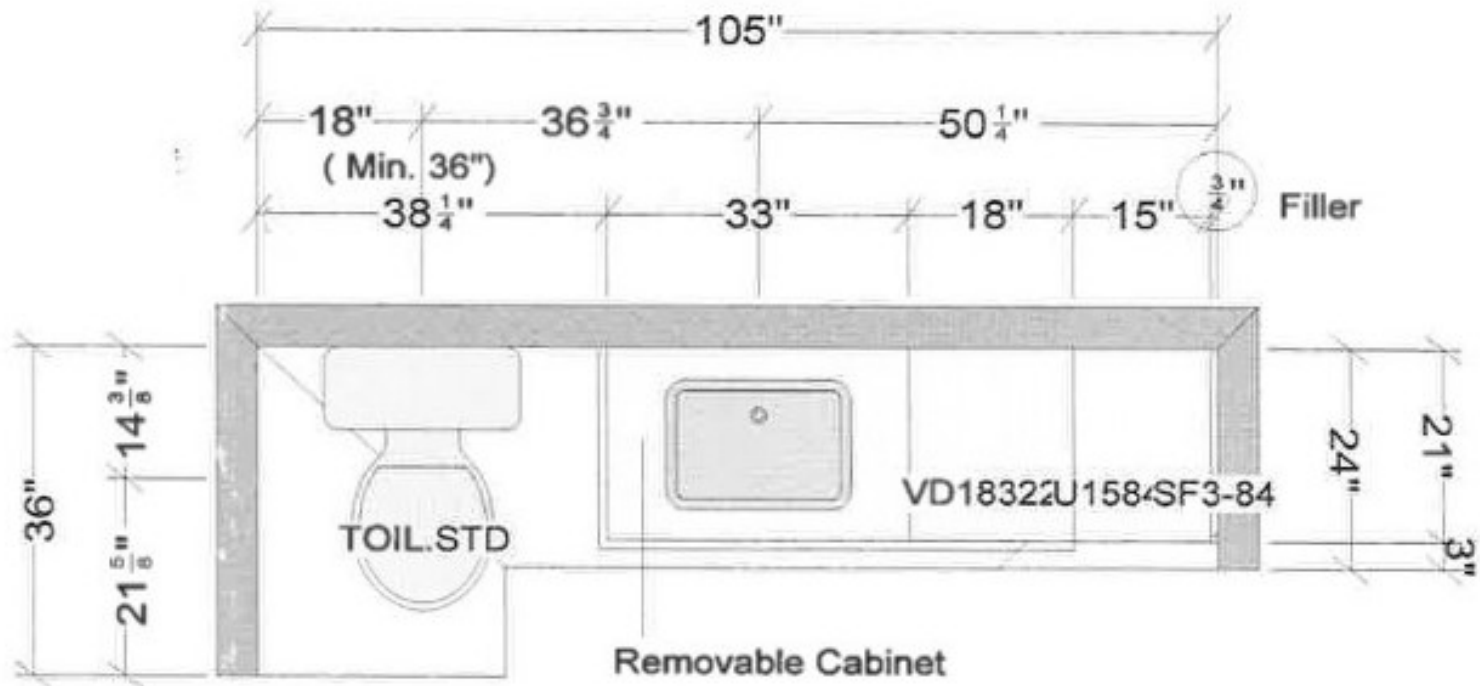


**Unit B3 EN Suite Bath**

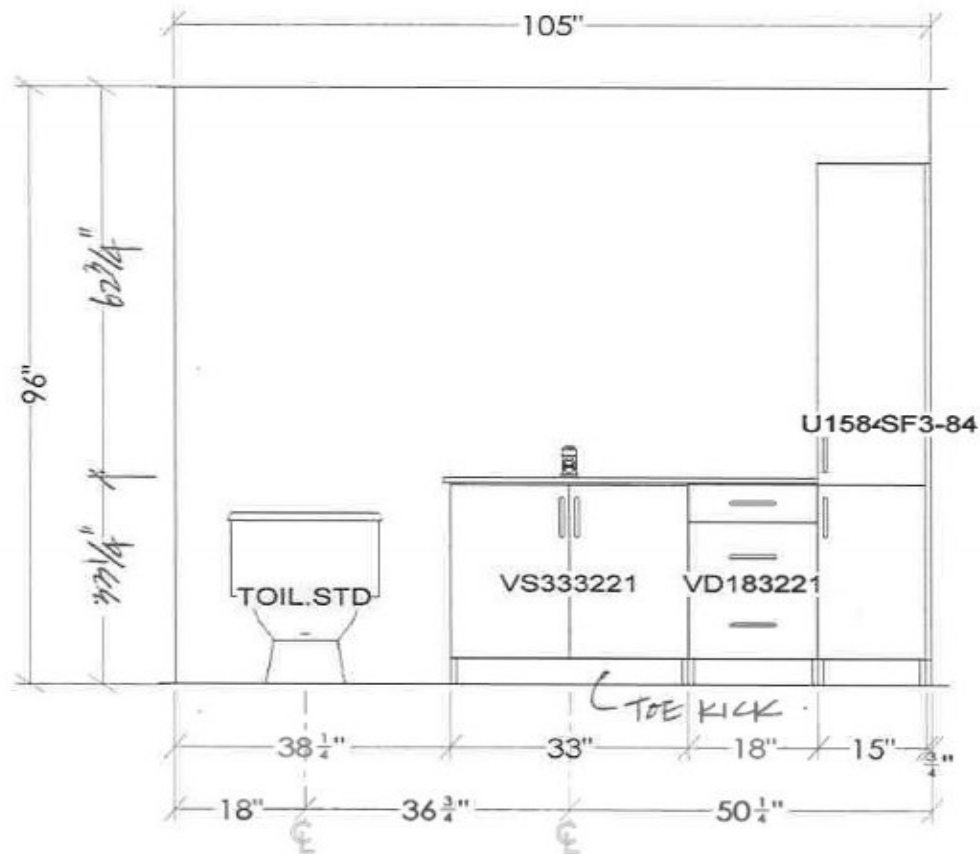

## UNIT B3 EN SUITE BATH

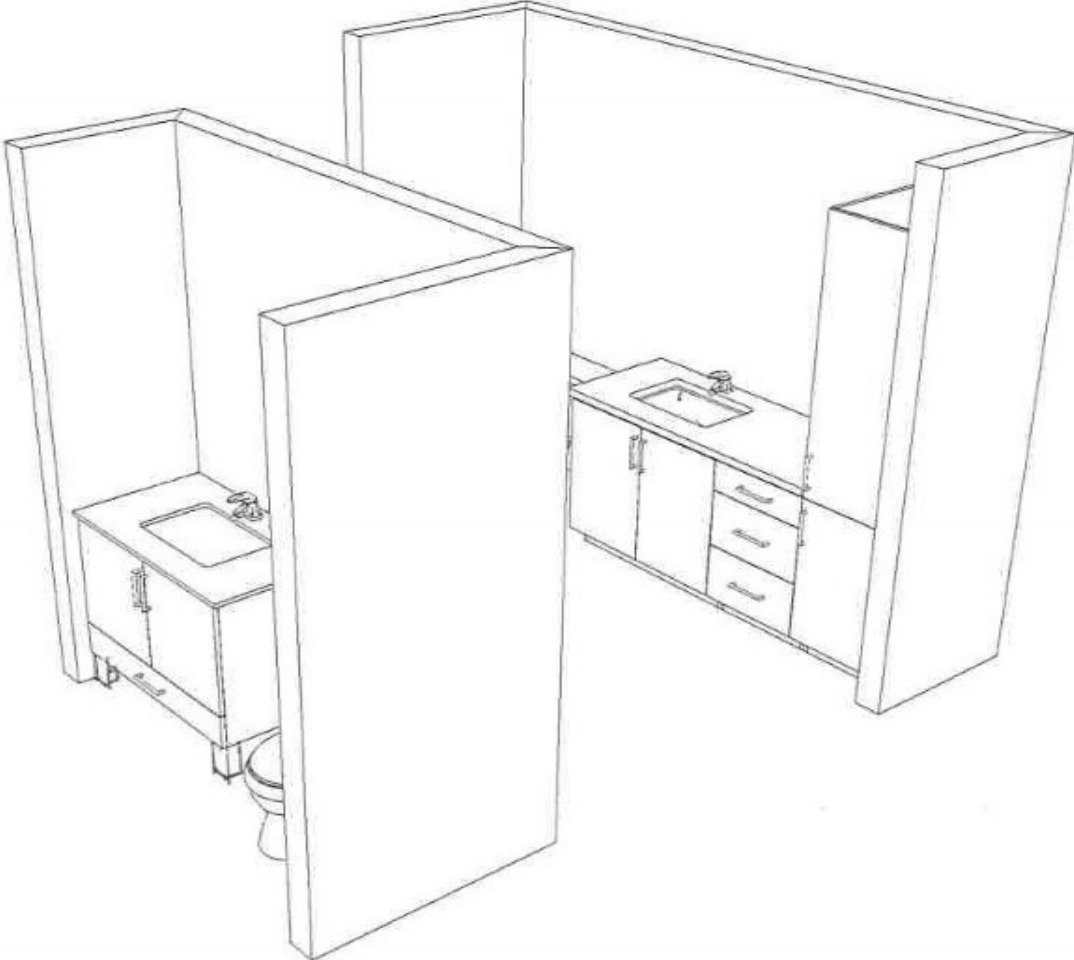

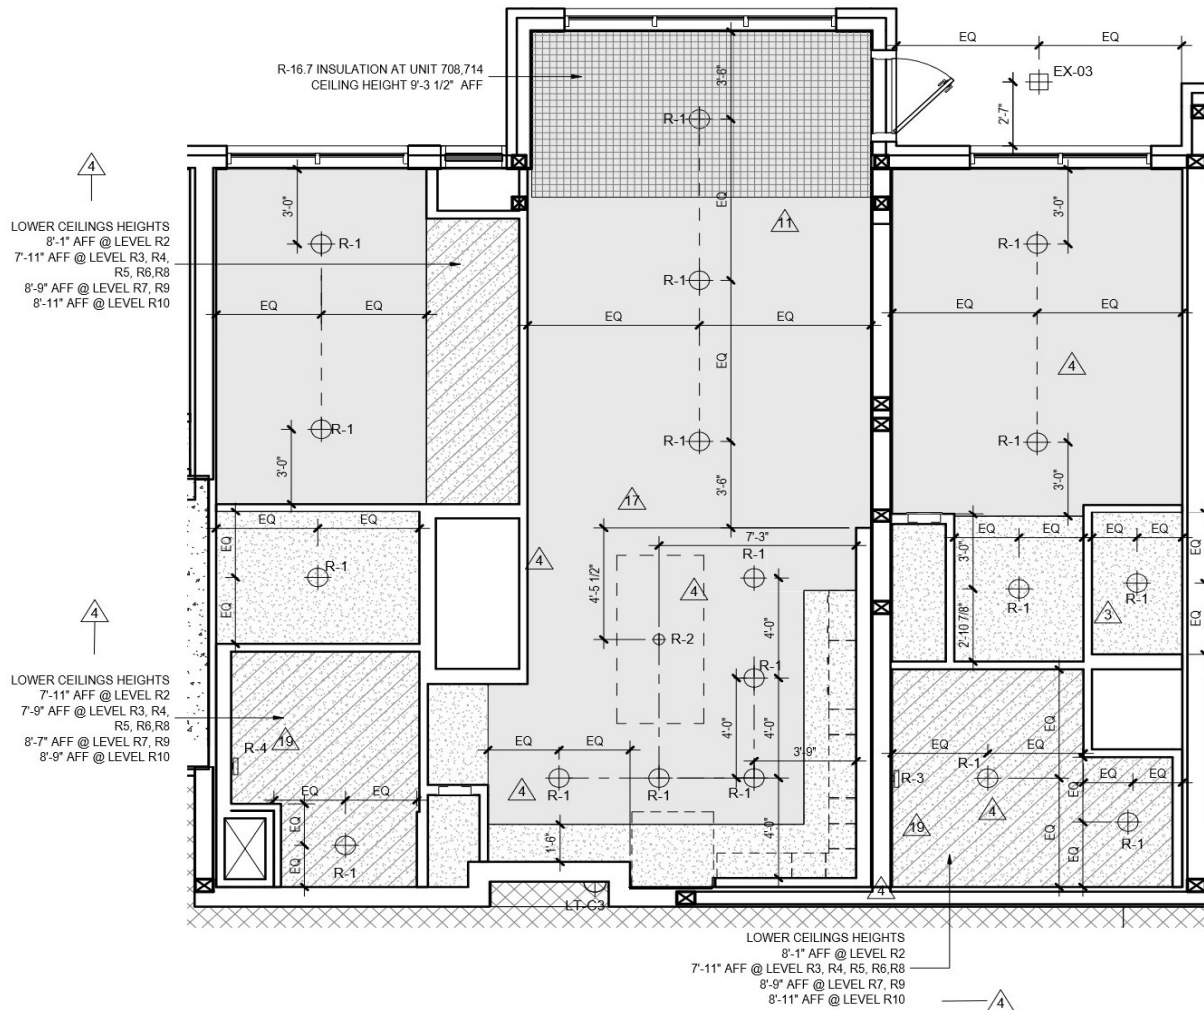

3 UNIT B3 RCP  
A-423 Scale: 1/4" = 1'-0"