



C2

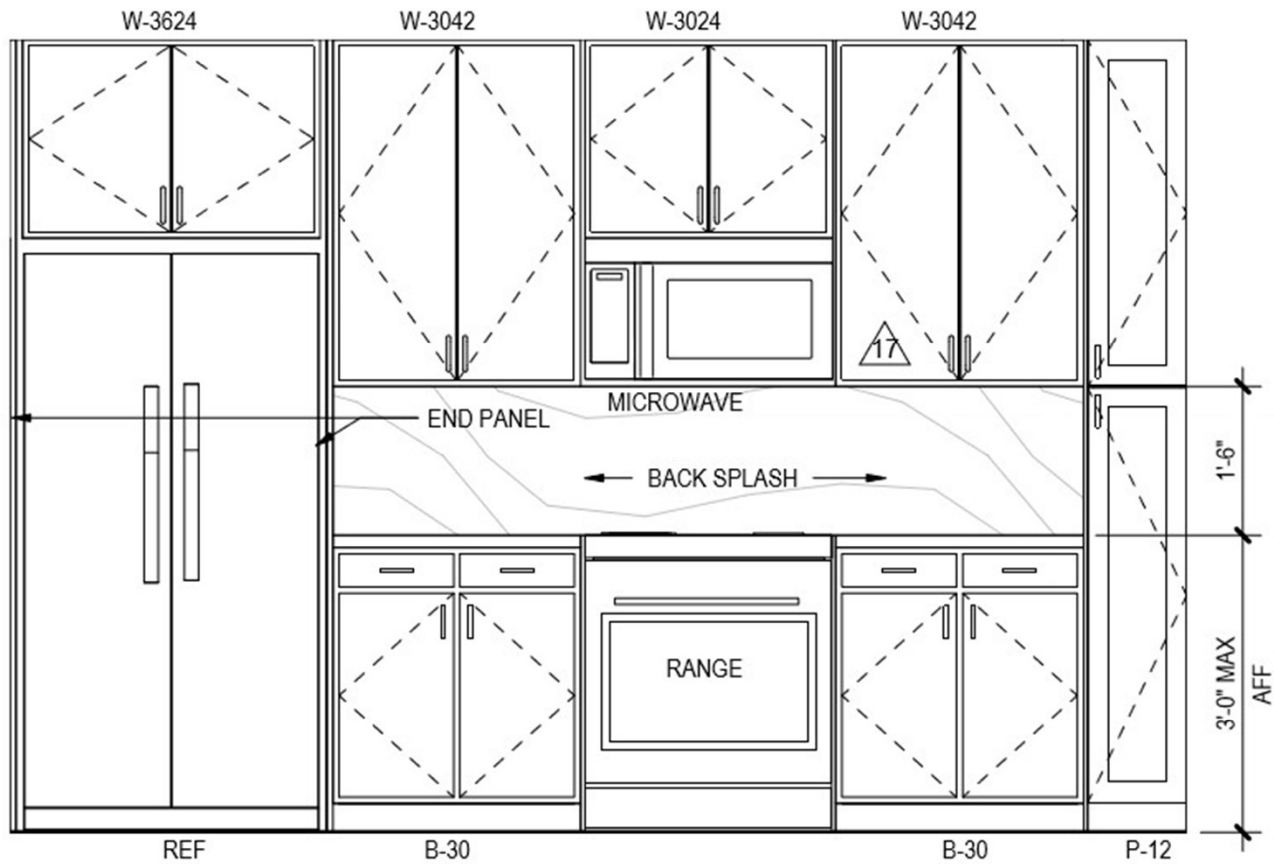

7
A-427

UNIT C2 - KITCHEN - ELEV 1


Scale: 1/2" = 1'-0"

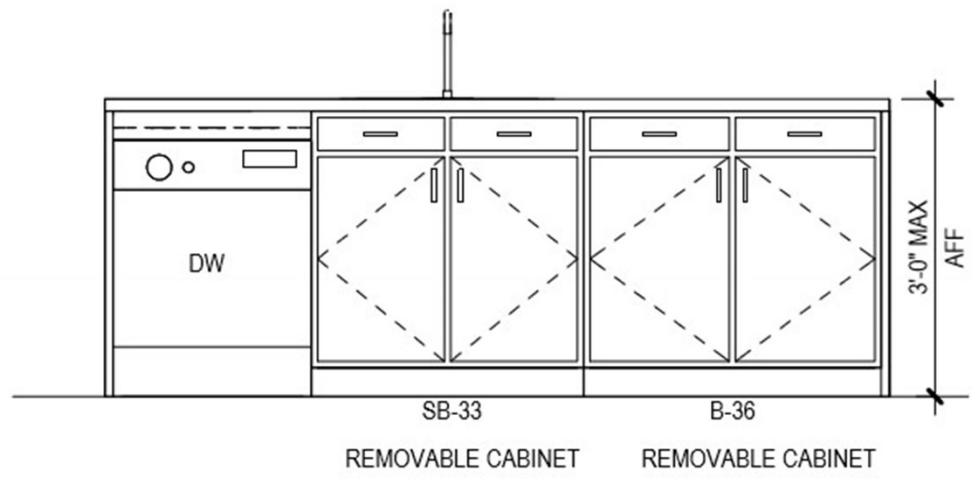

8
A-427

UNIT C2 - KITCHEN - ELEV 2


Scale: 1/2" = 1'-0"

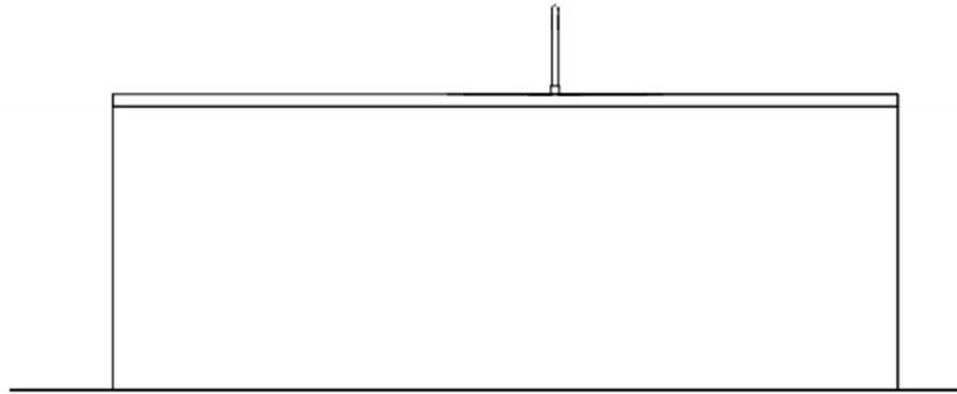



9
A-427


UNIT C2 - KITCHEN - ELEV 3


Scale: 1/2" = 1'-0"

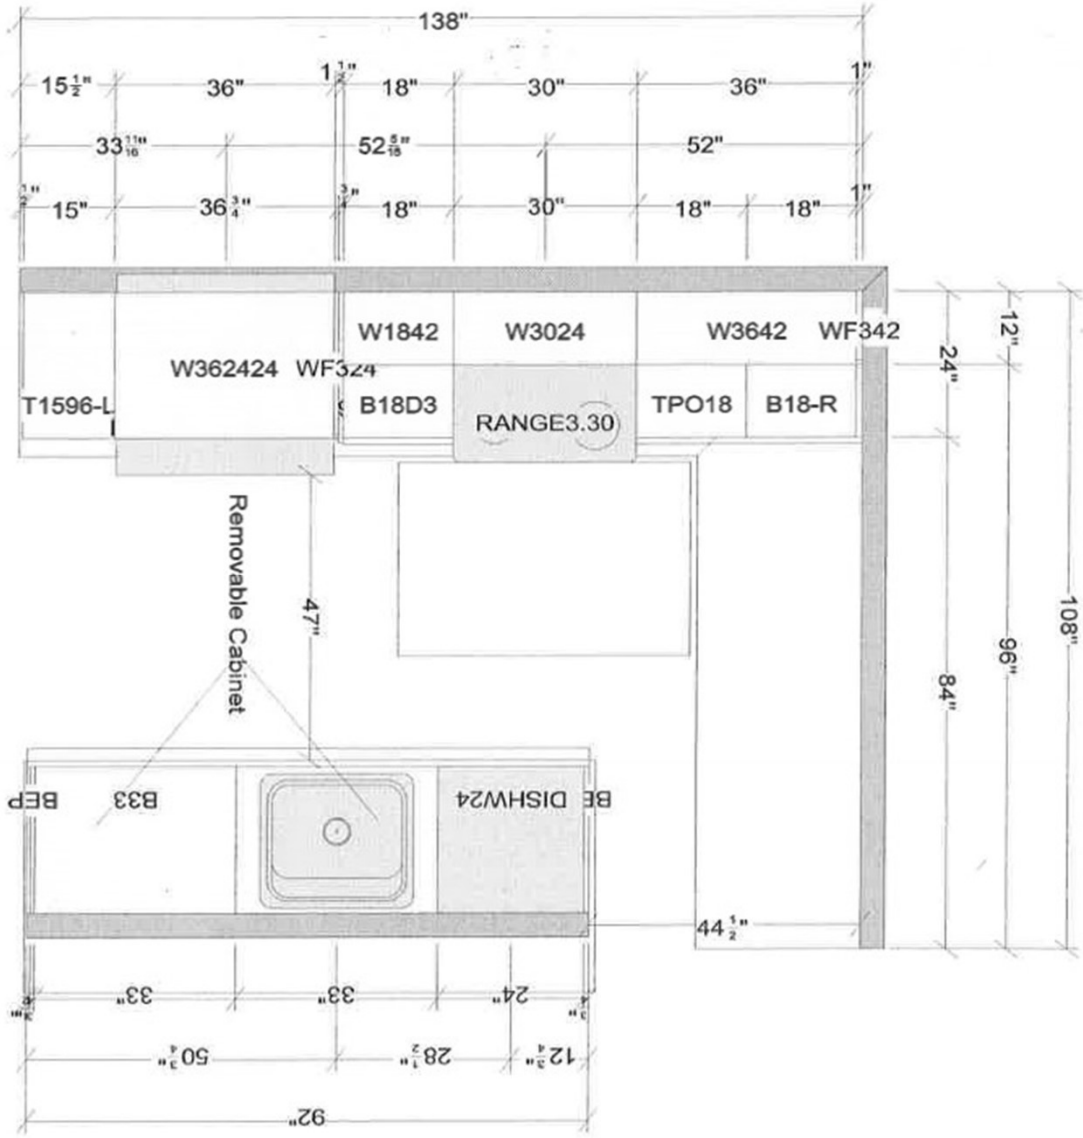

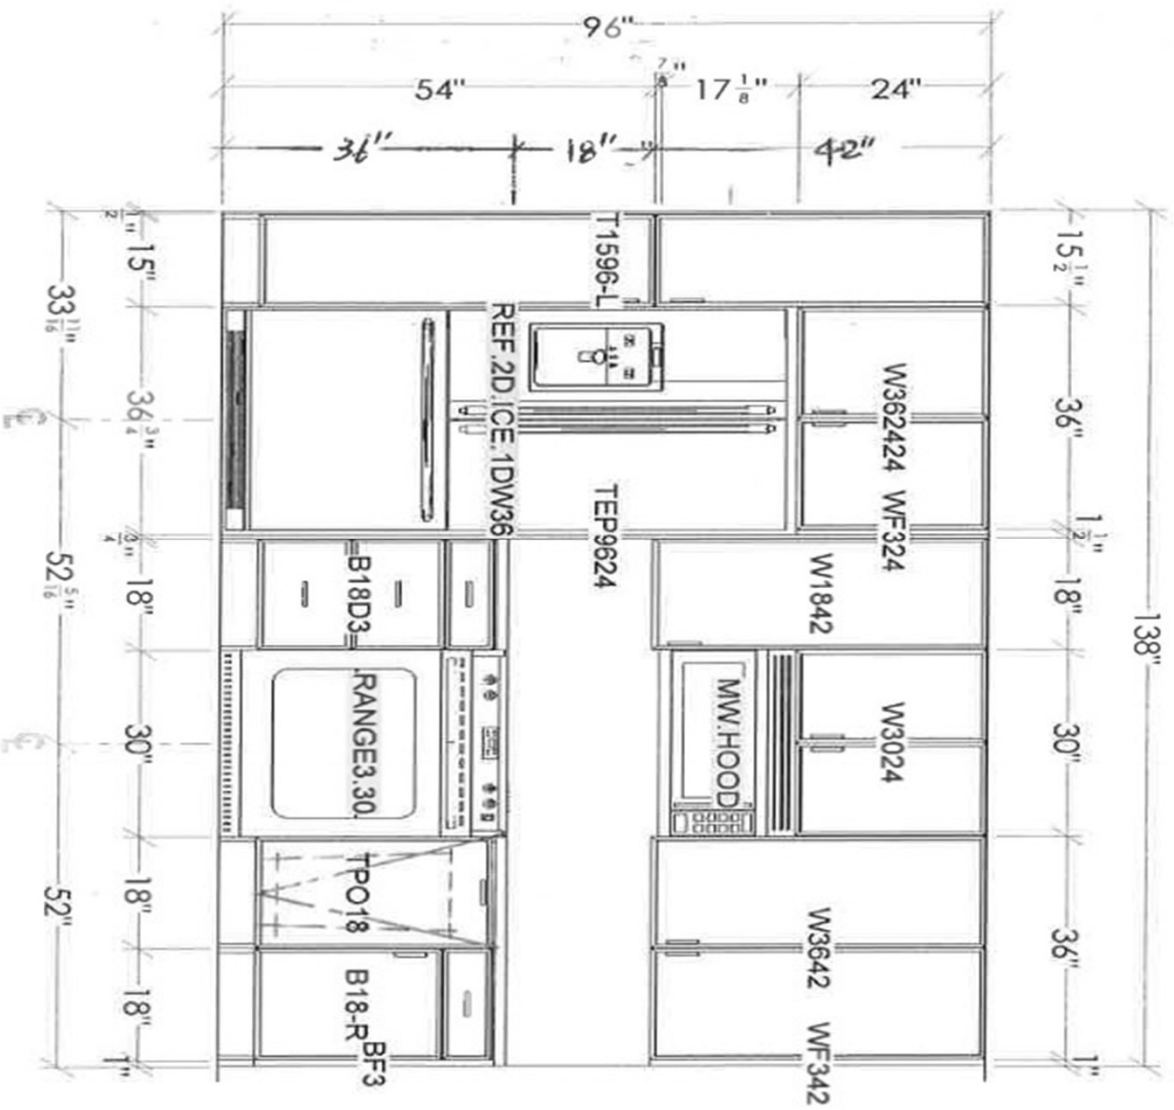

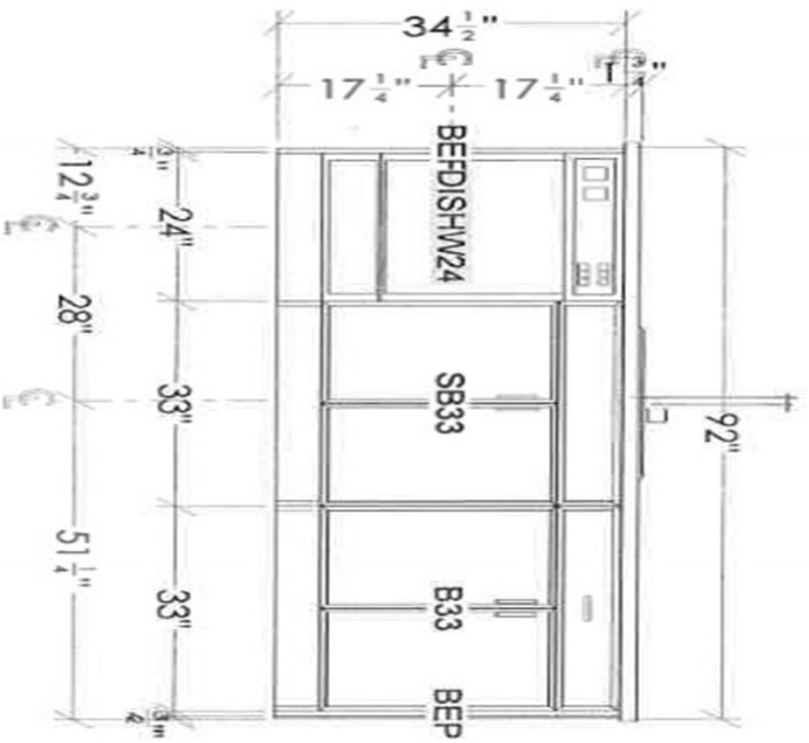

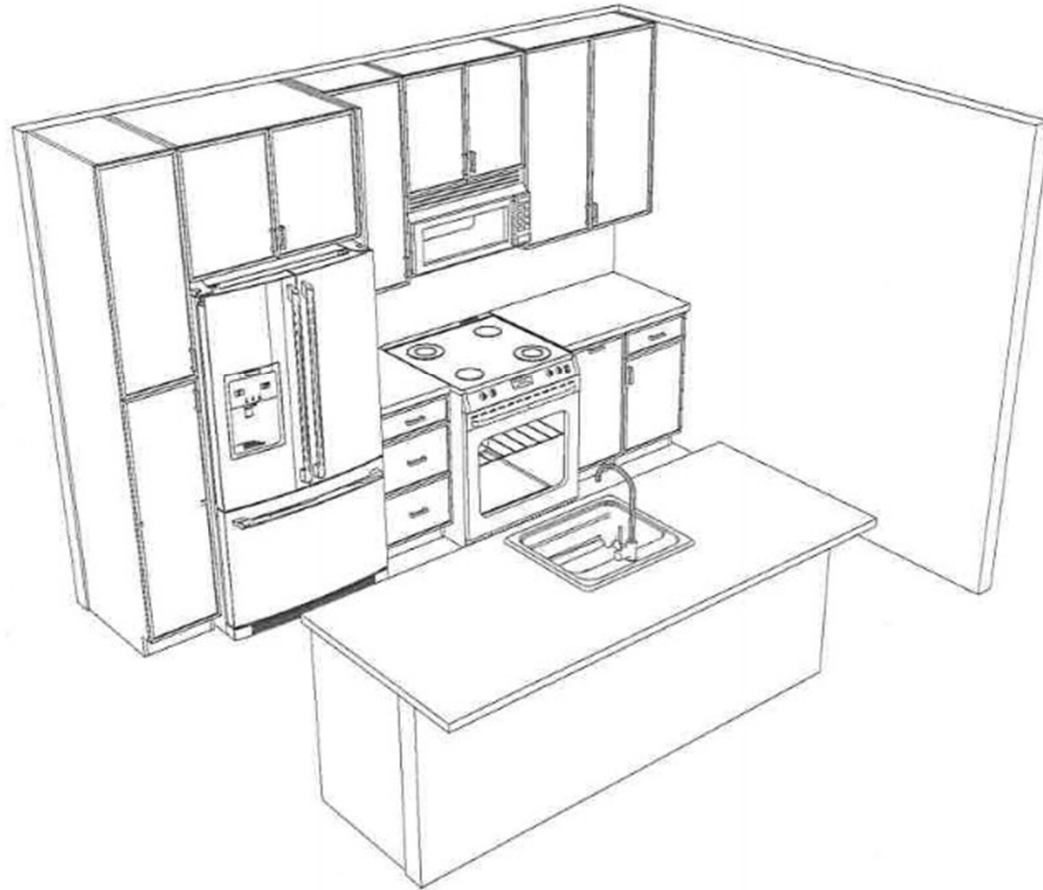


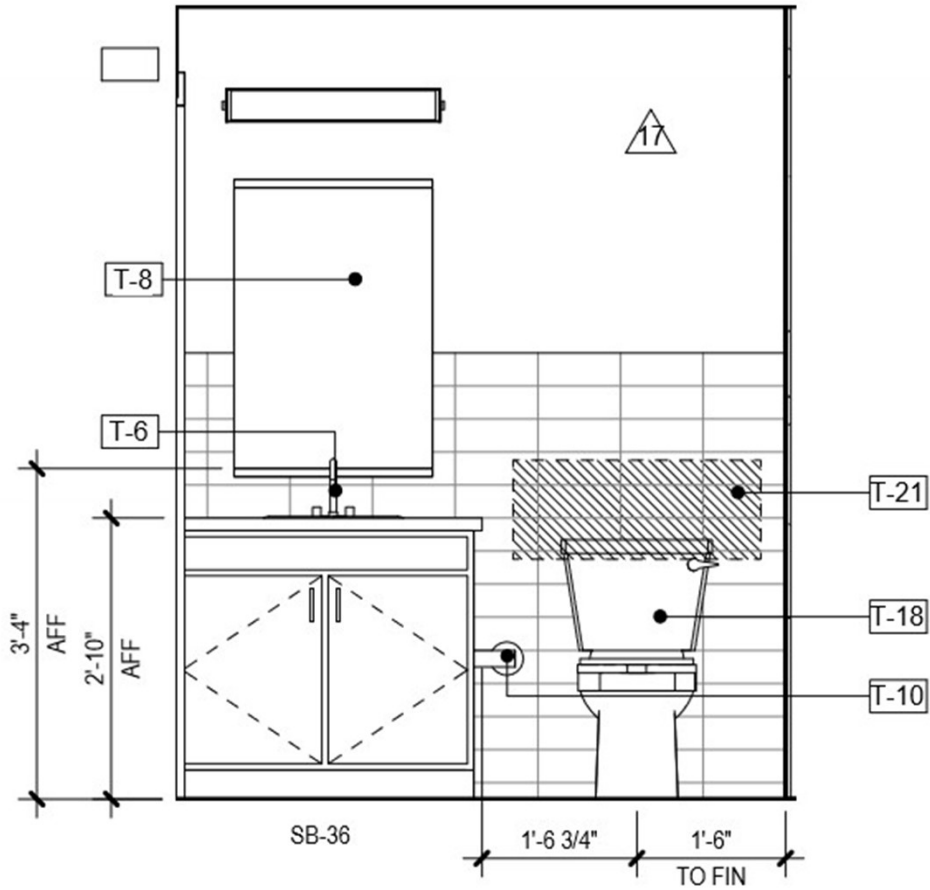

5
A-427

UNIT C2 - PRIMARY BATH - ELEV 1

Scale: 1/2" = 1'-0"

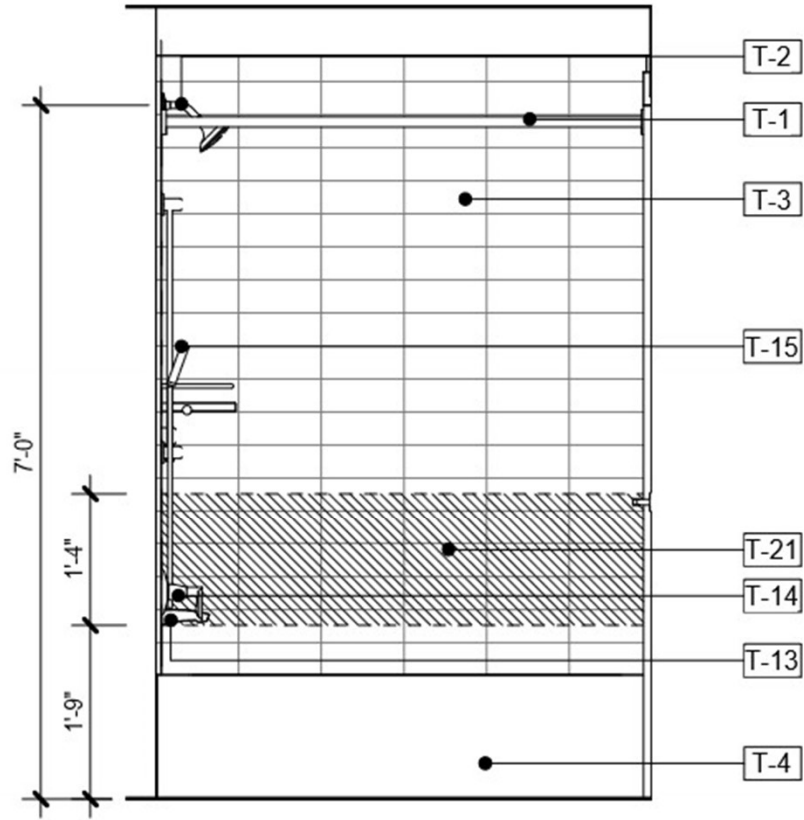


6
A-427

UNIT C2 - PRIMARY BATH - ELEV 2

Scale: 1/2" = 1'-0"




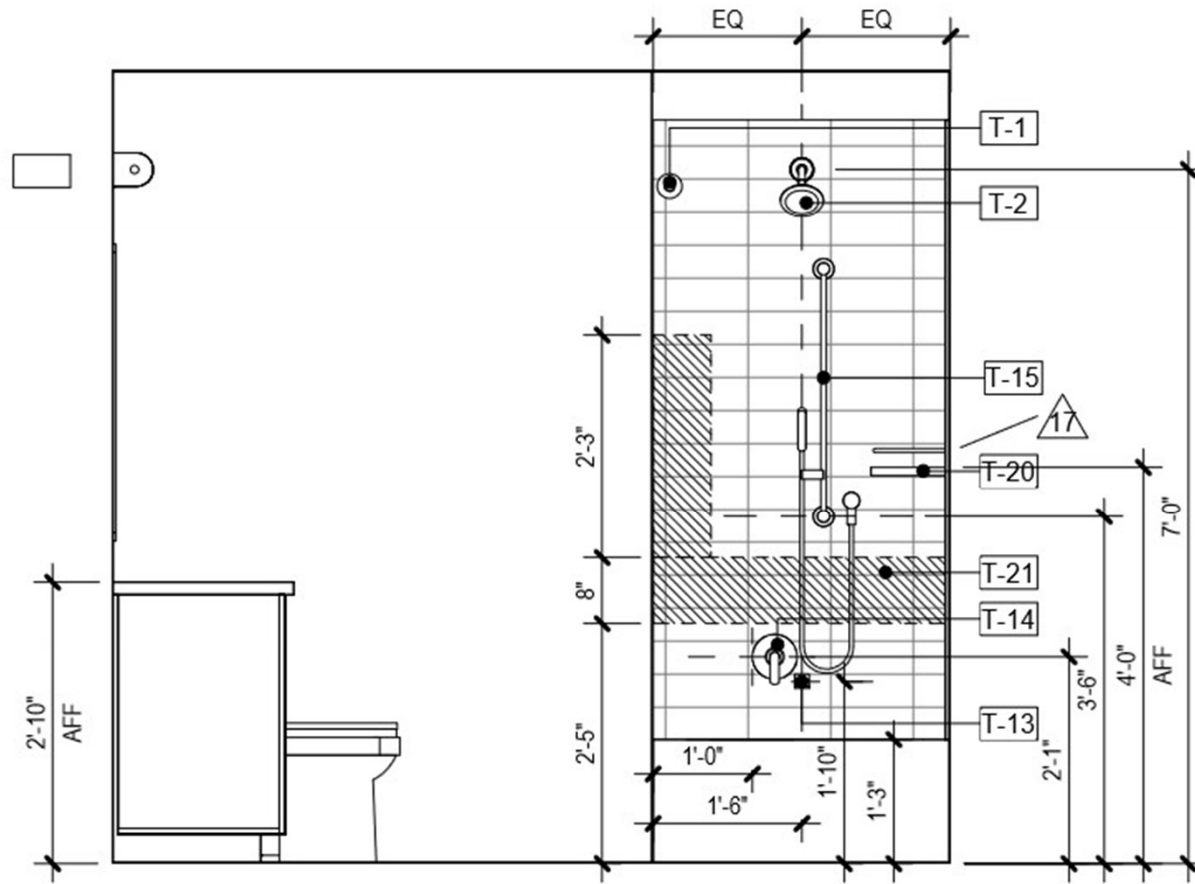


11
A-427

UNIT C2 - PRIMARY BATH - ELEV 3


Scale: 1/2" = 1'-0"

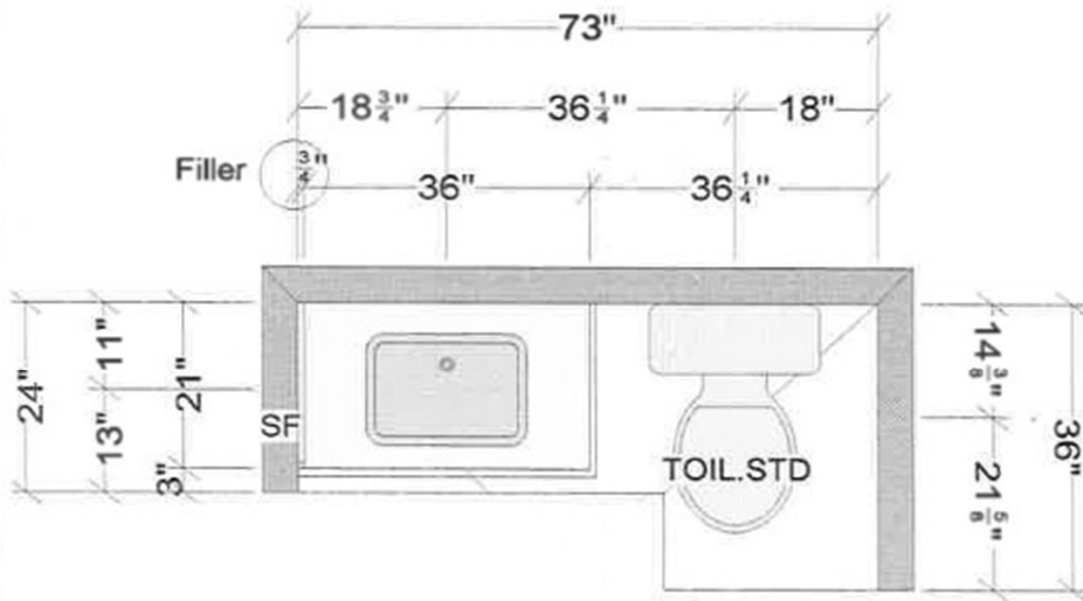

Unit C2 Primary Bath

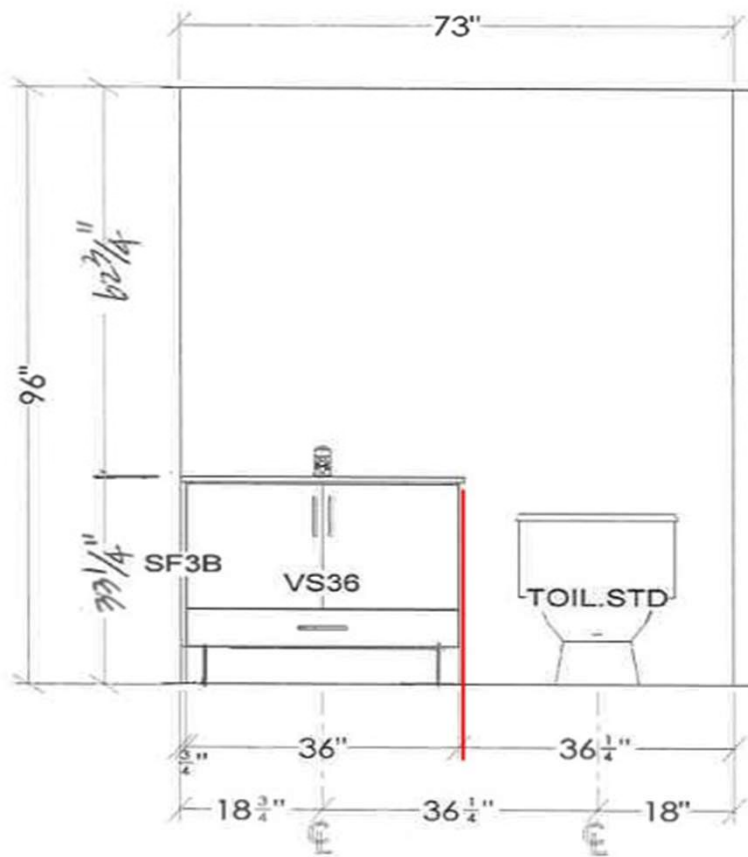

UNIT C2. PRIMARY BATH

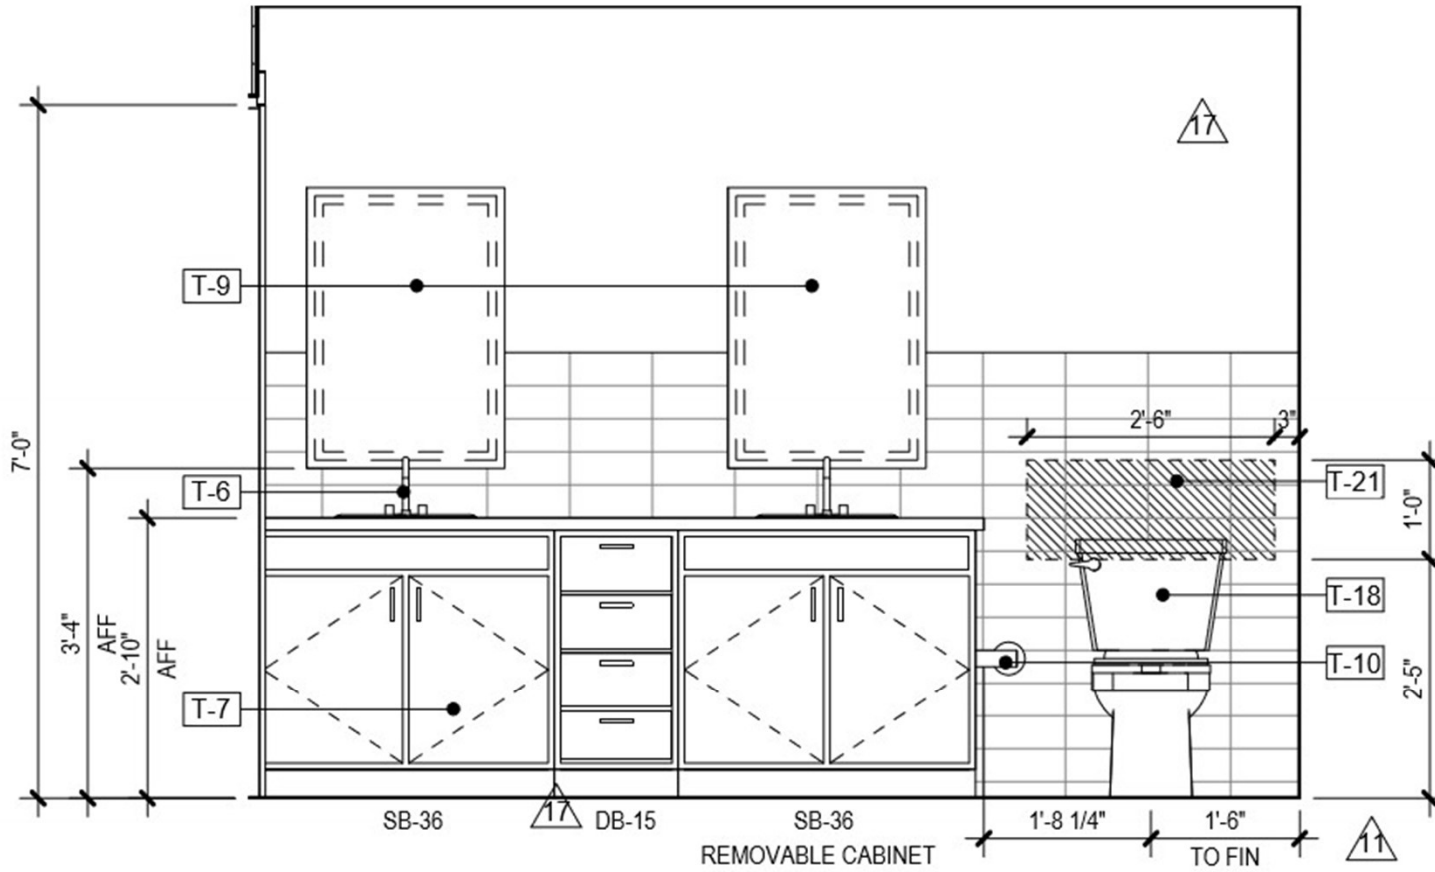


2
A-427

UNIT C2 - EN SUITE BATH - ELEV 1

Scale: 1/2" = 1'-0"



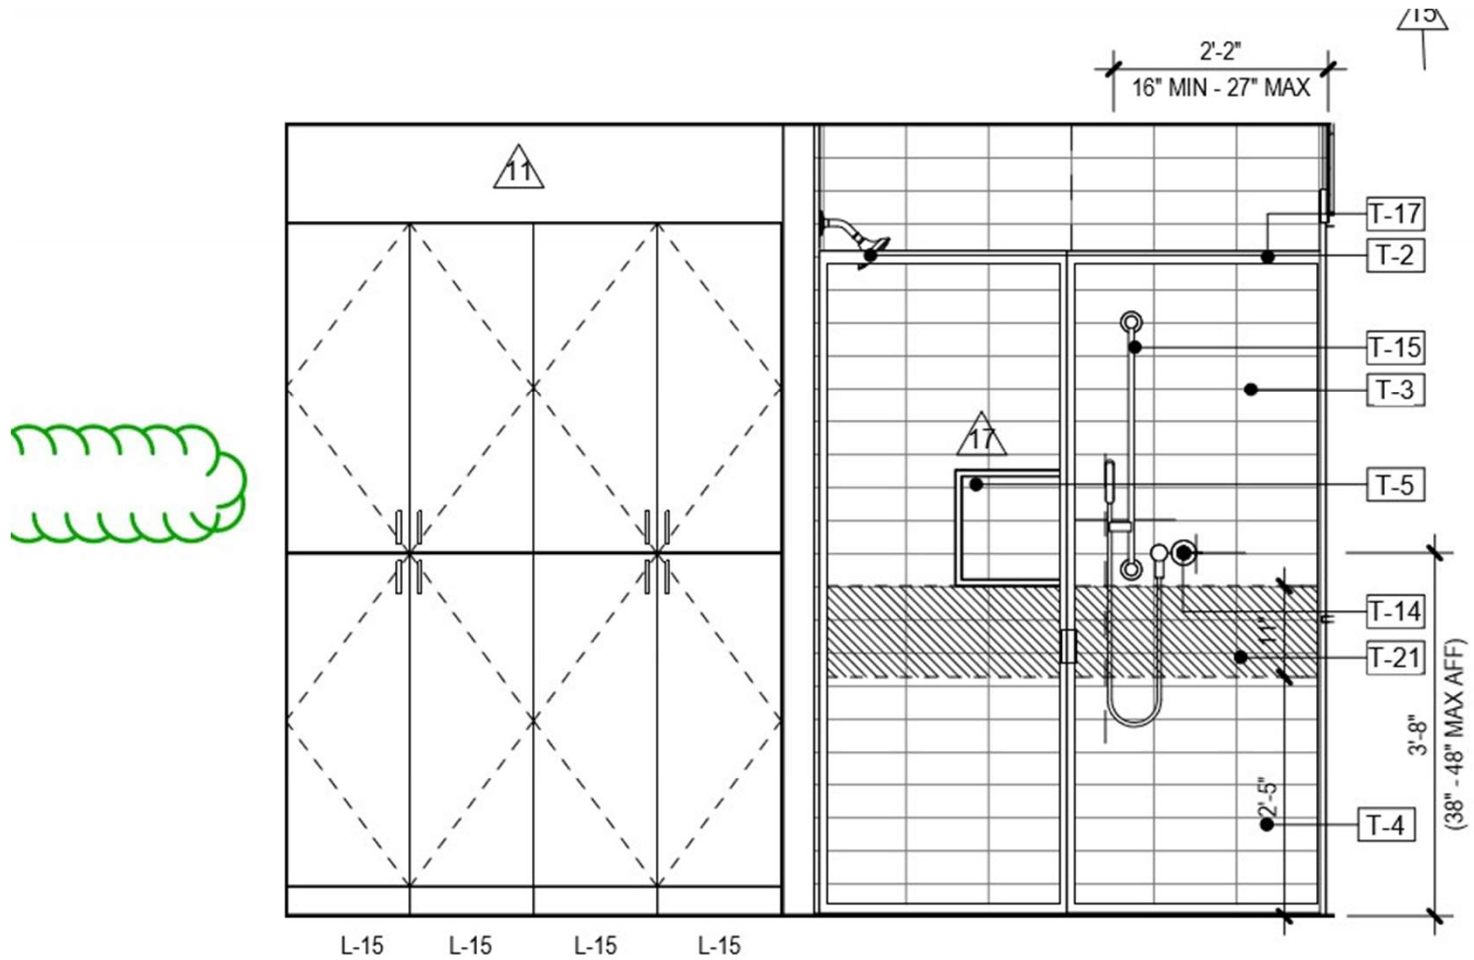



4
A-427

UNIT C2 - EN SUITE BATH - ELEV 3


Scale: 1/2" = 1'-0"



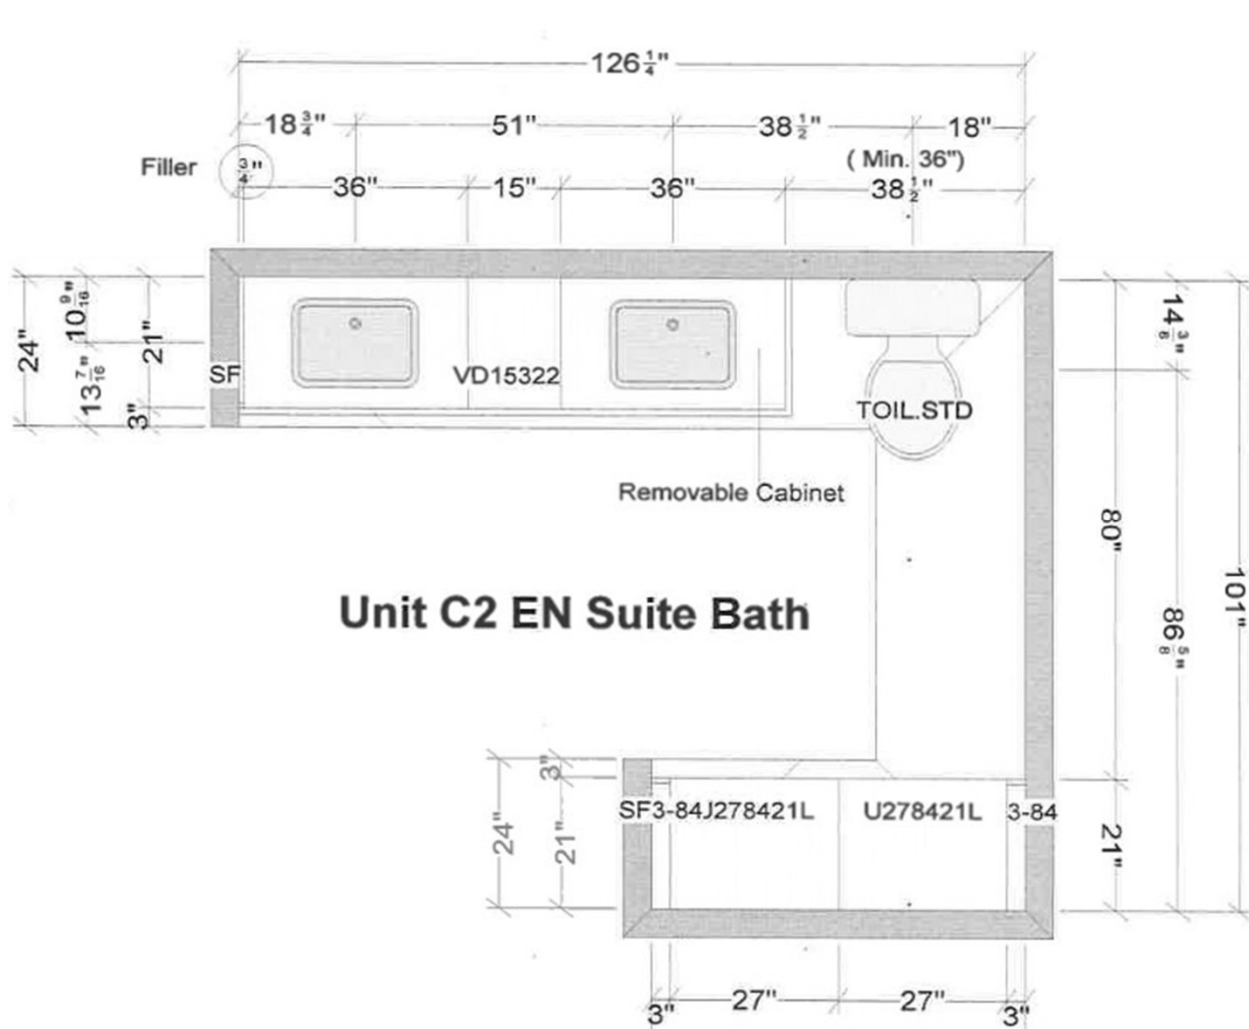


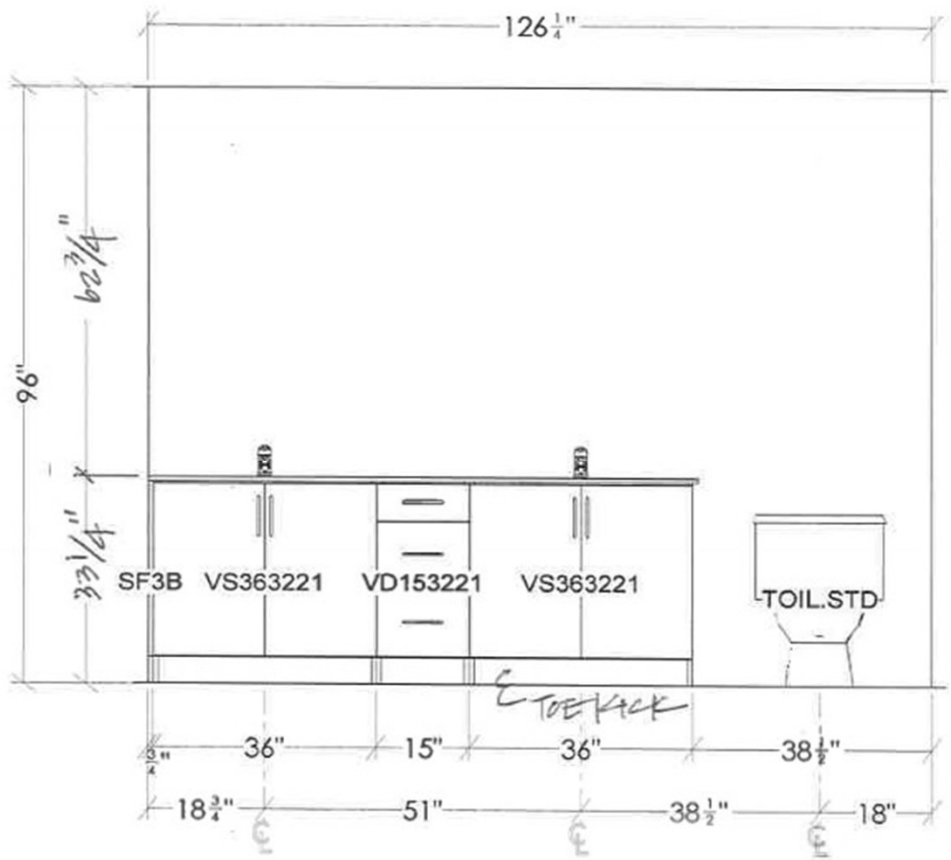

UNIT C2. EN SUITE BATH

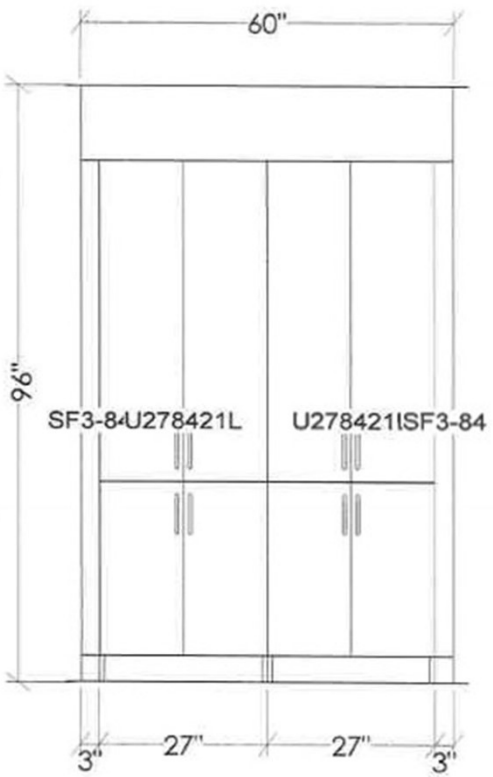

UNIT C2 EN SUITE BATH

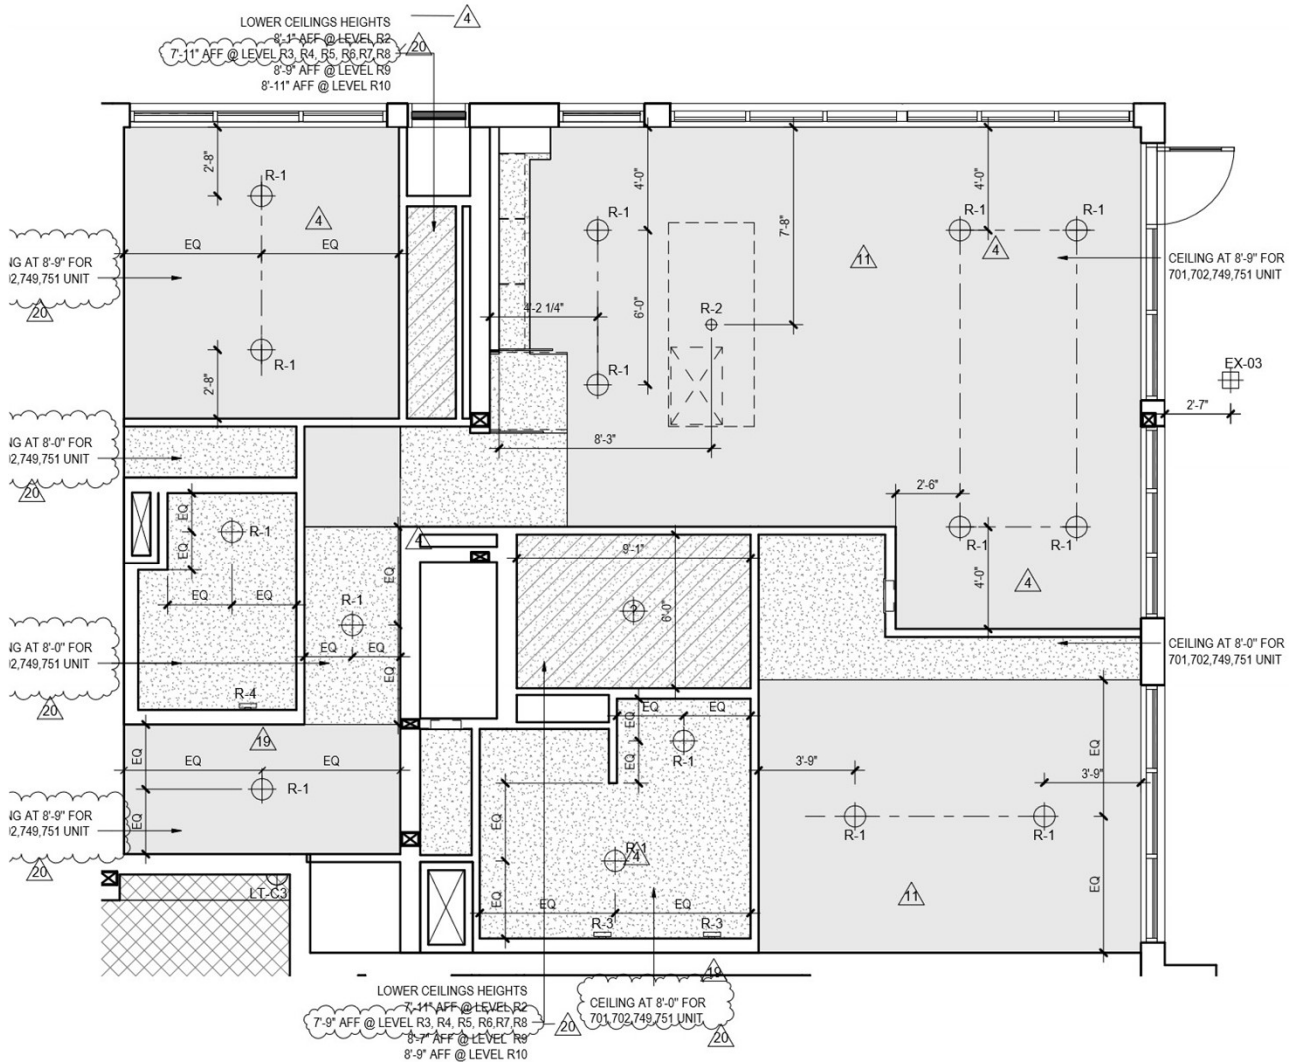

10 UNIT C2 RCP
 A-427 Scale: 1/4" = 1'-0"