




A2m1

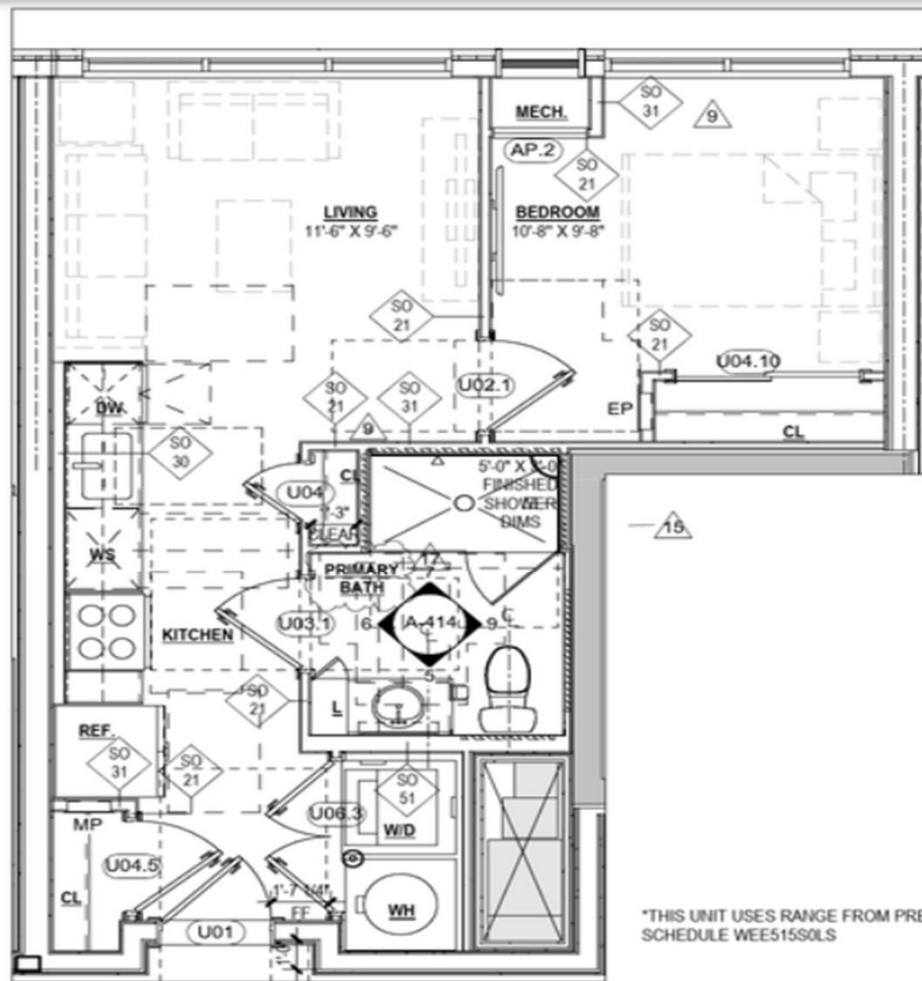



*THIS UNIT USES RANGE FROM PREVIOUS FINISH SCHEDULE WEE515S0LS


NOTE: REFER TO A2 UNIT PLAN FOR DIMENSIONS NOT ANNOTATED.

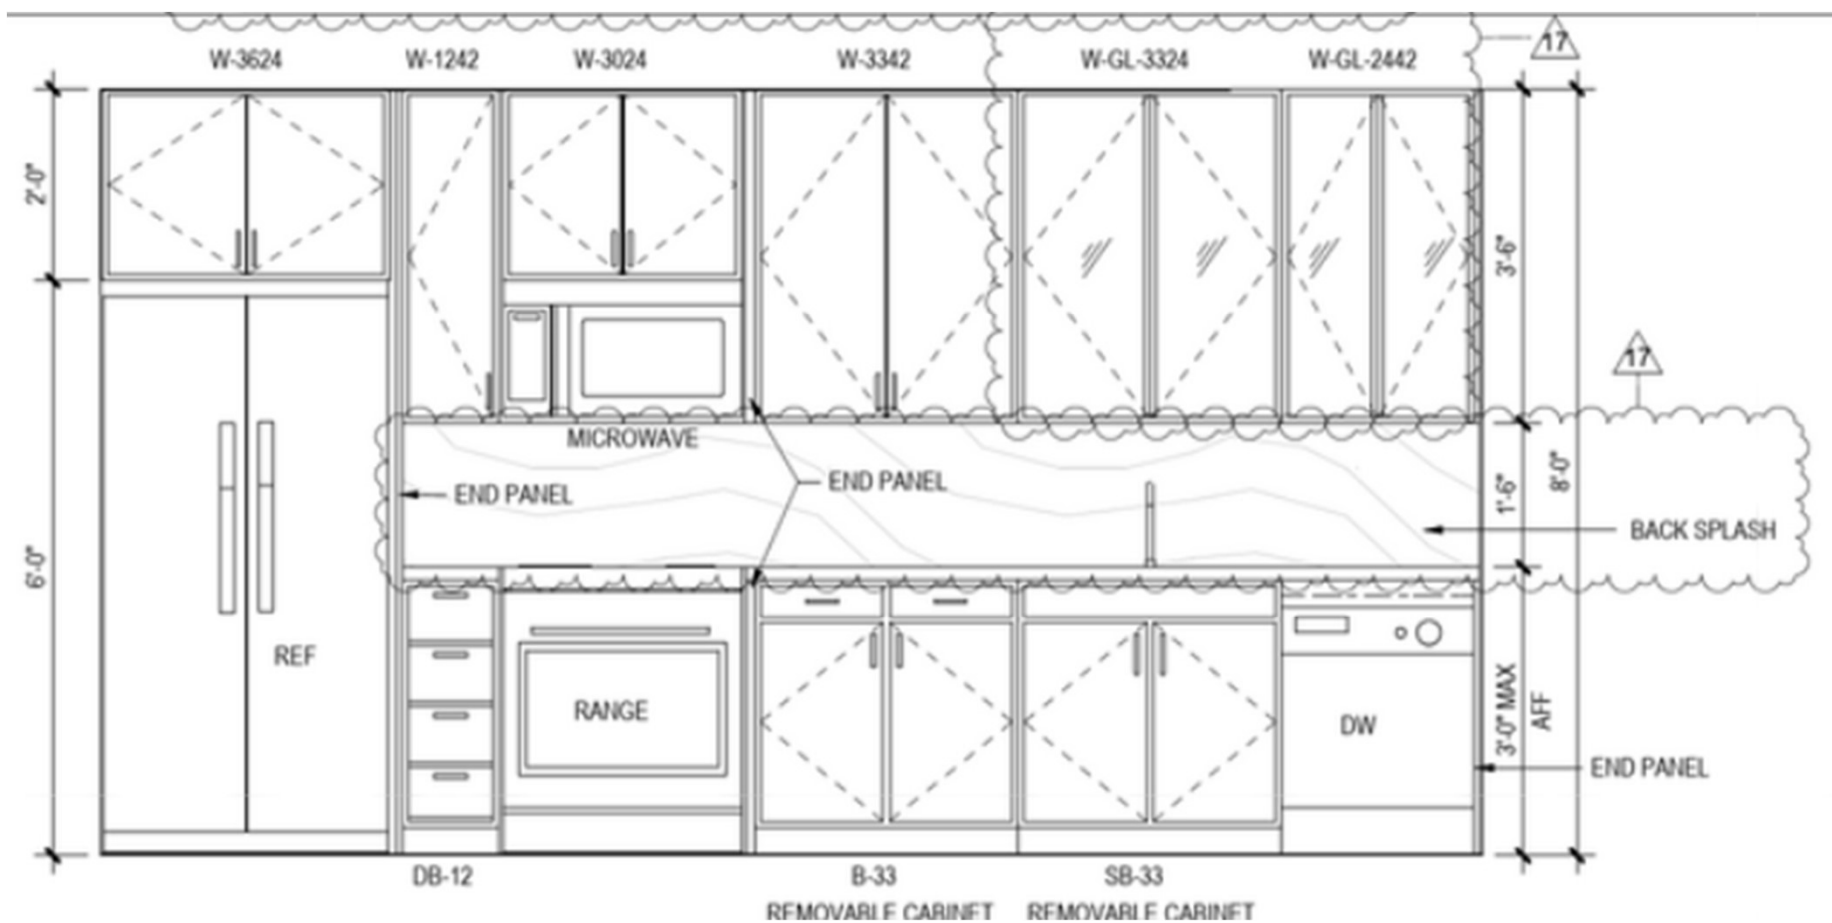


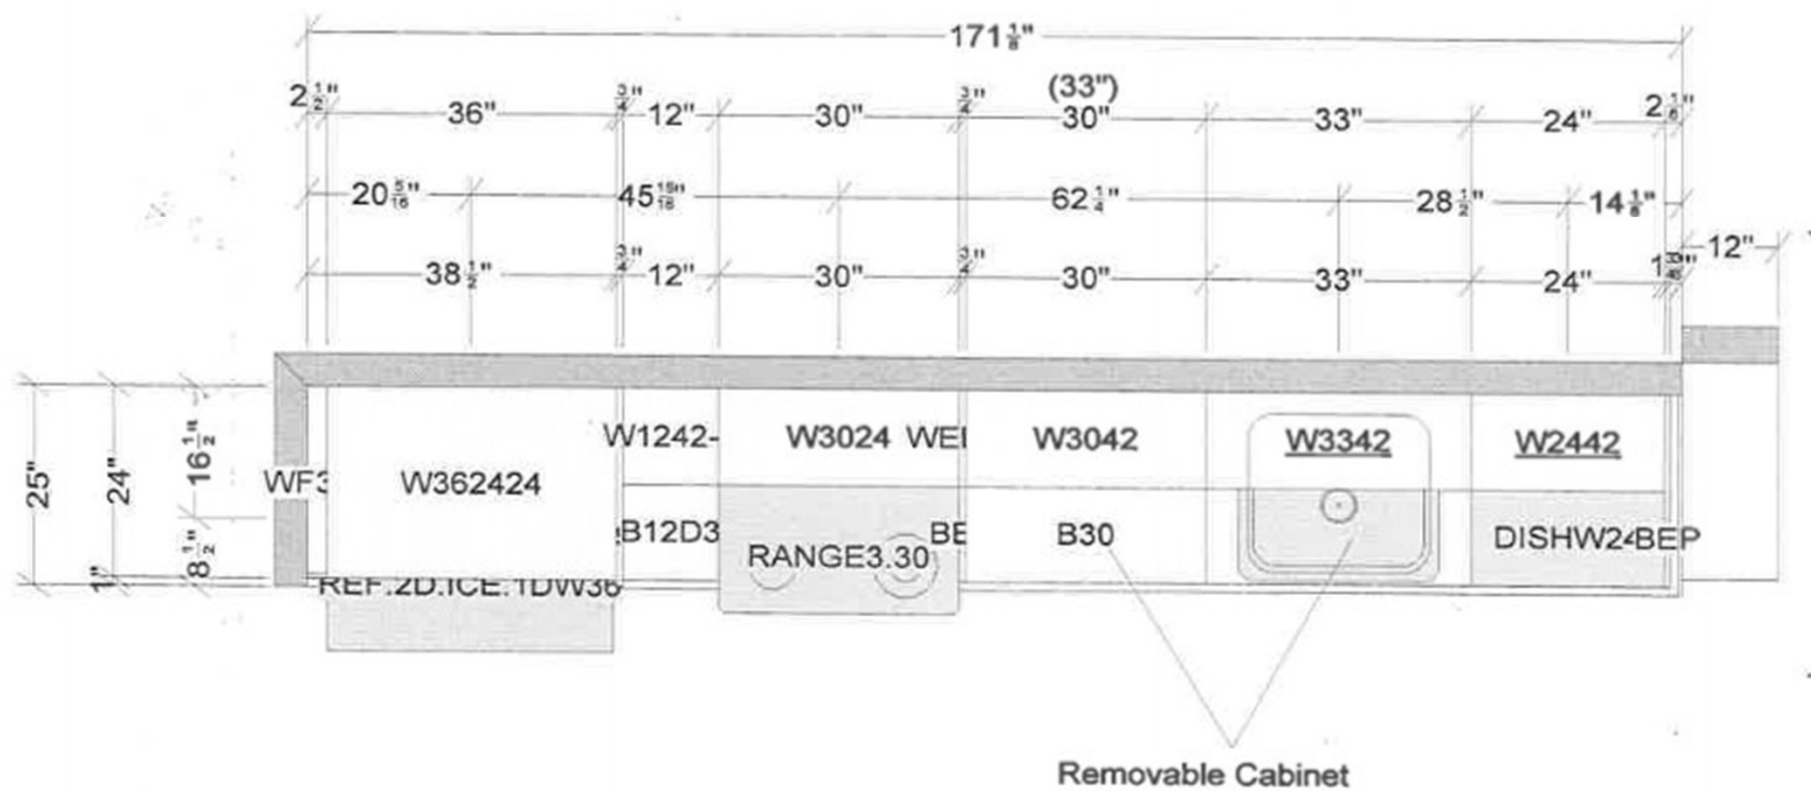


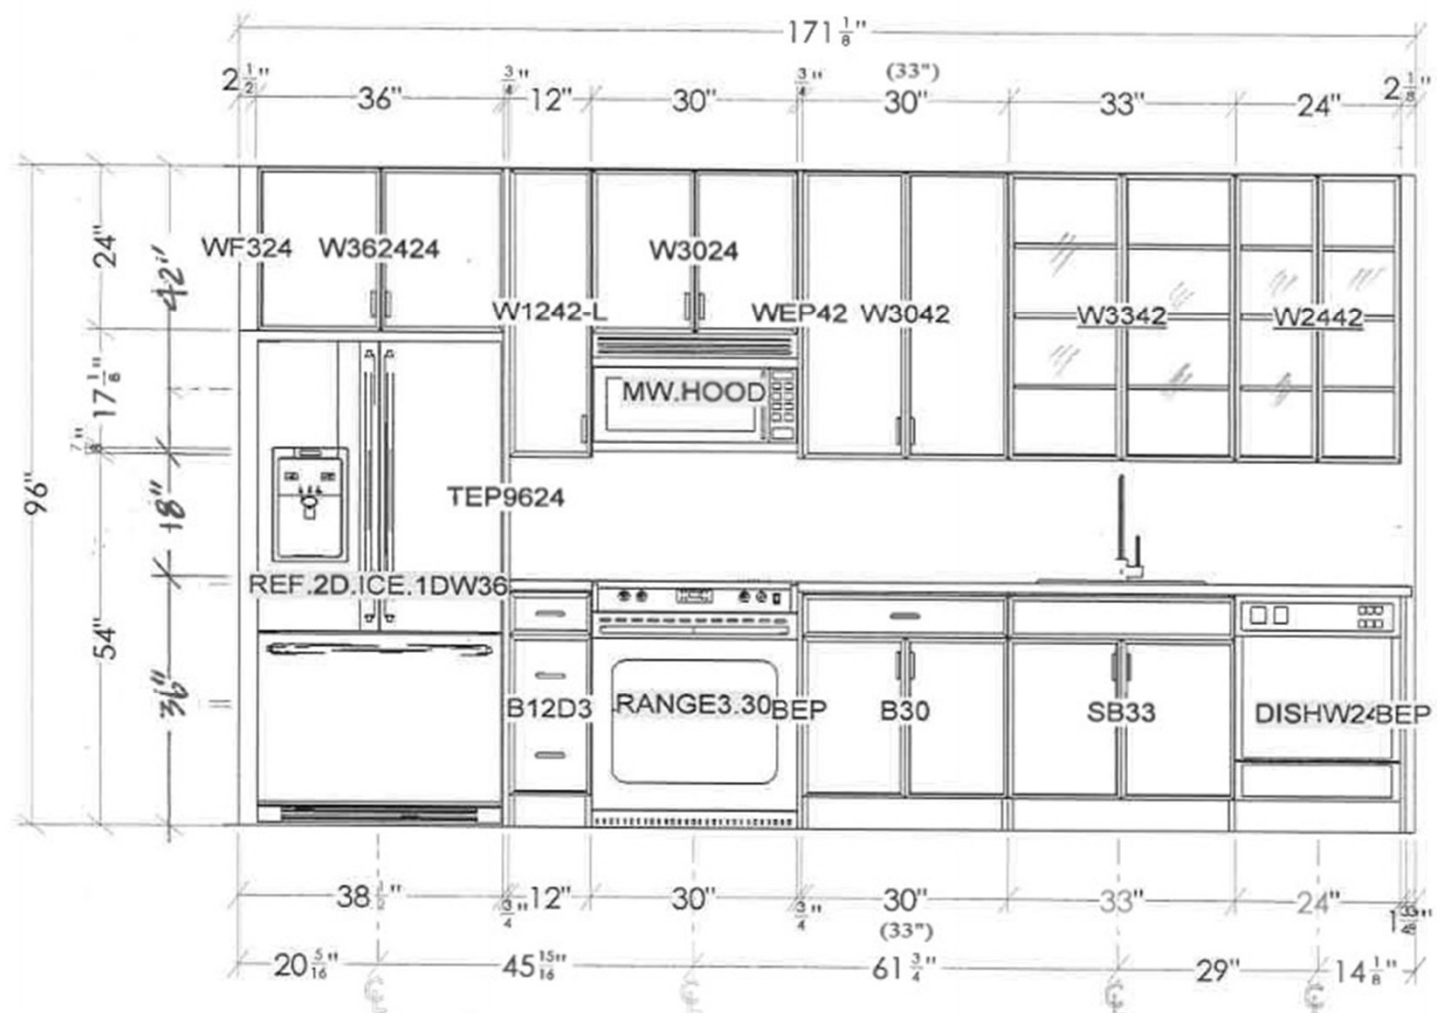


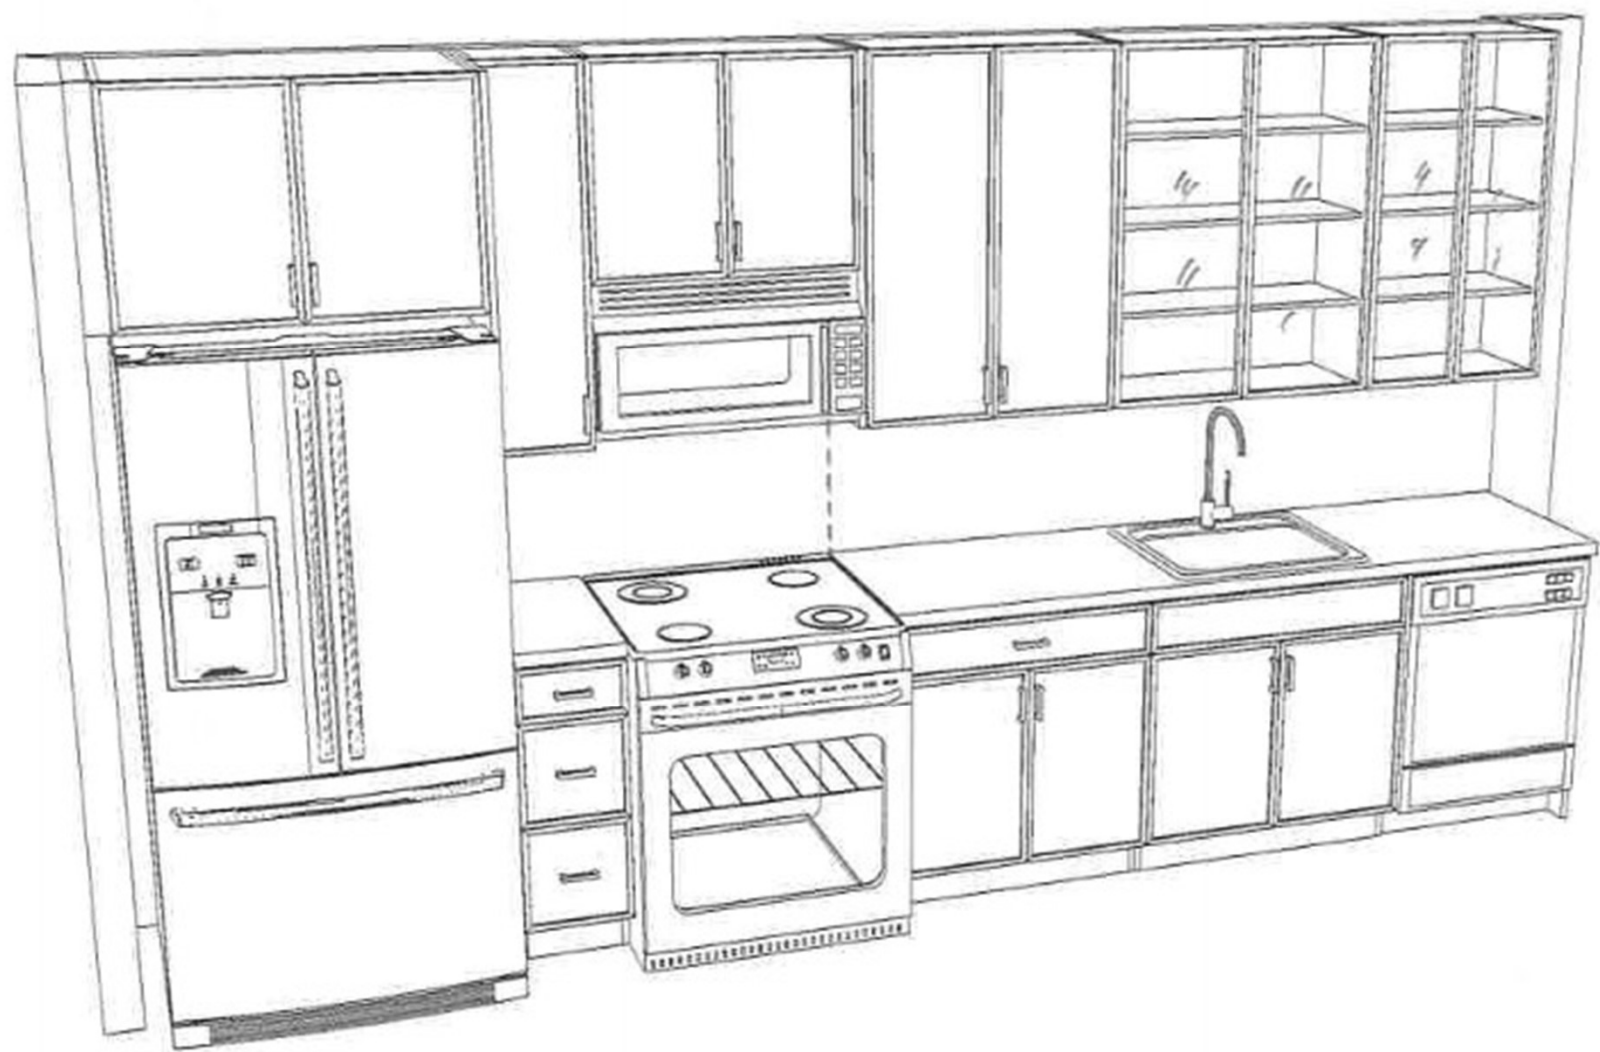


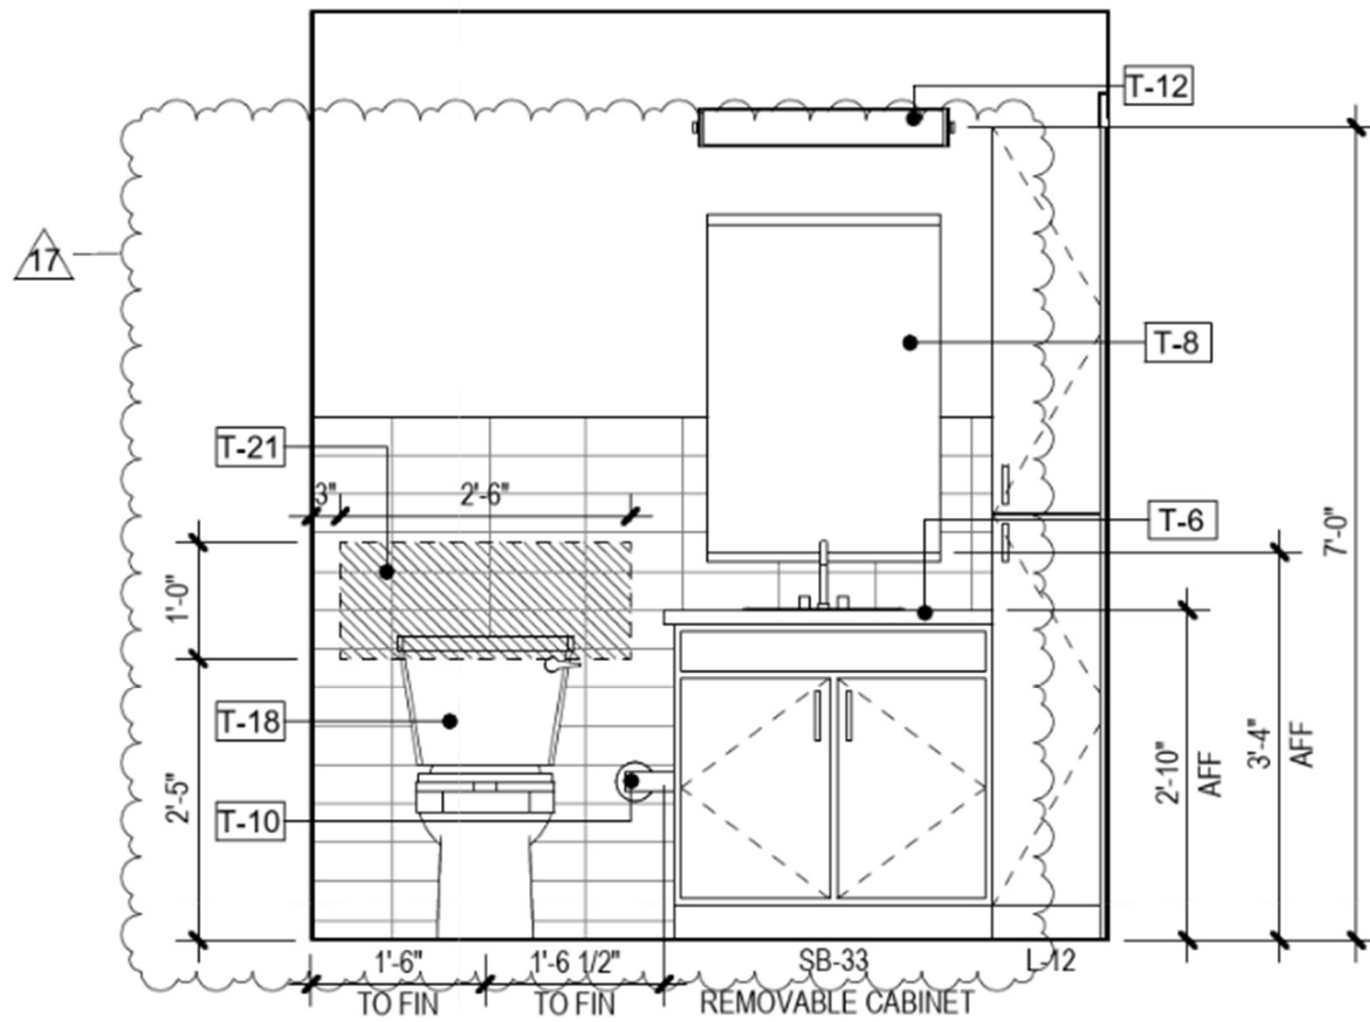


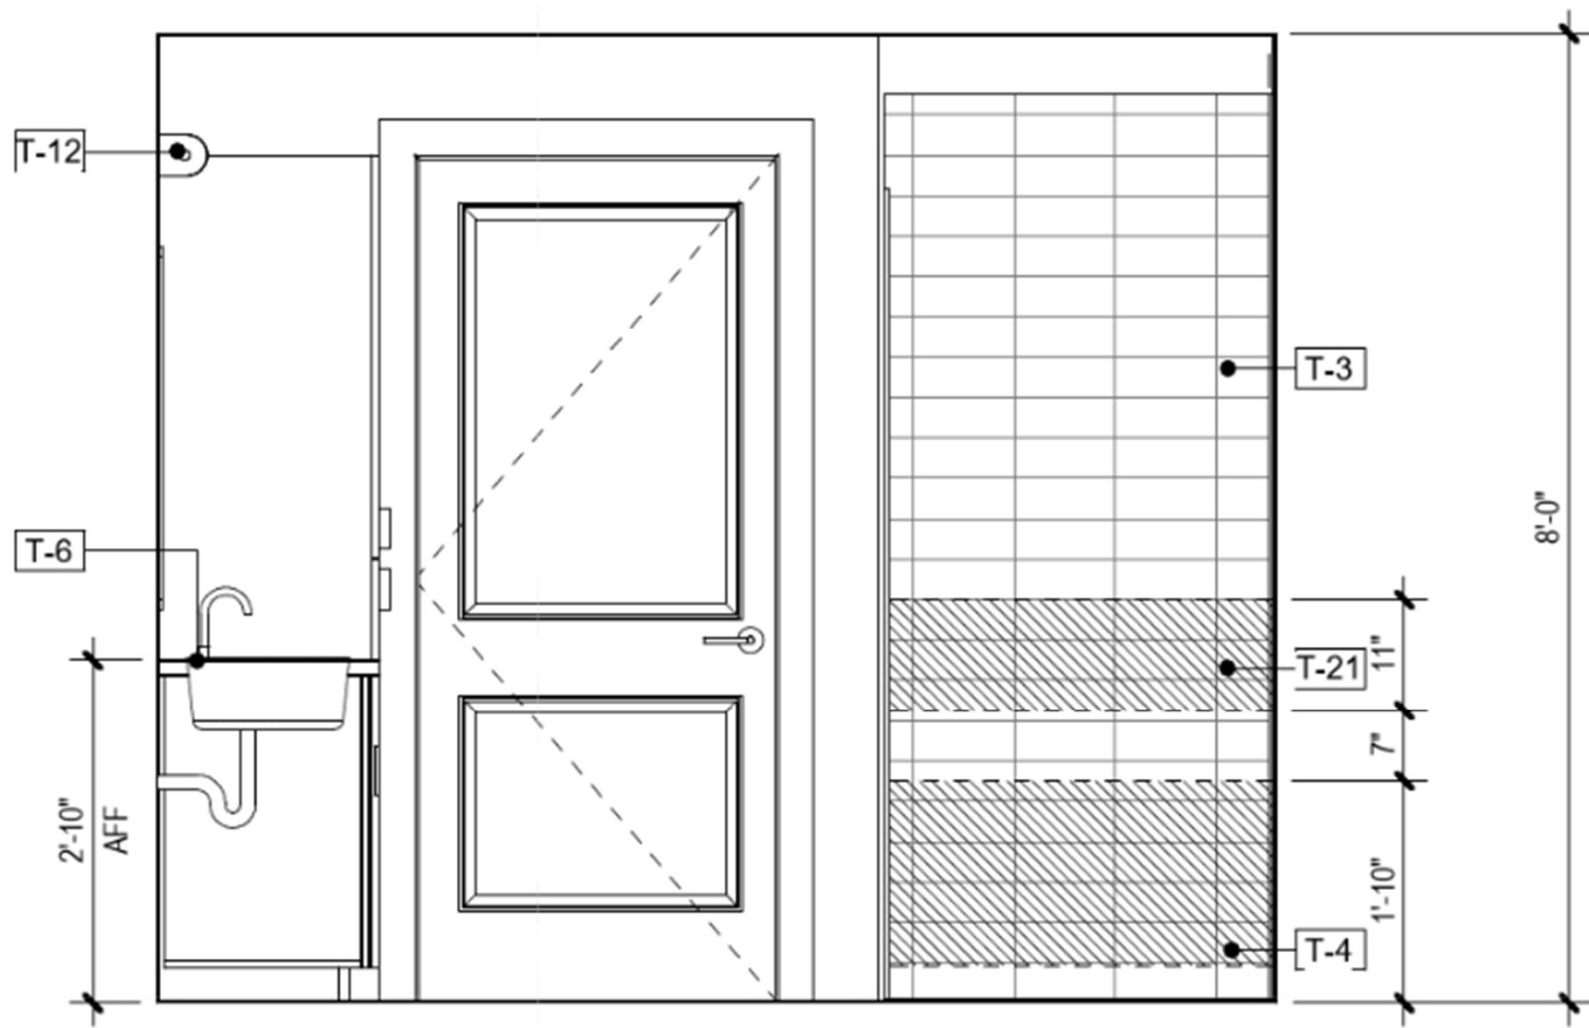


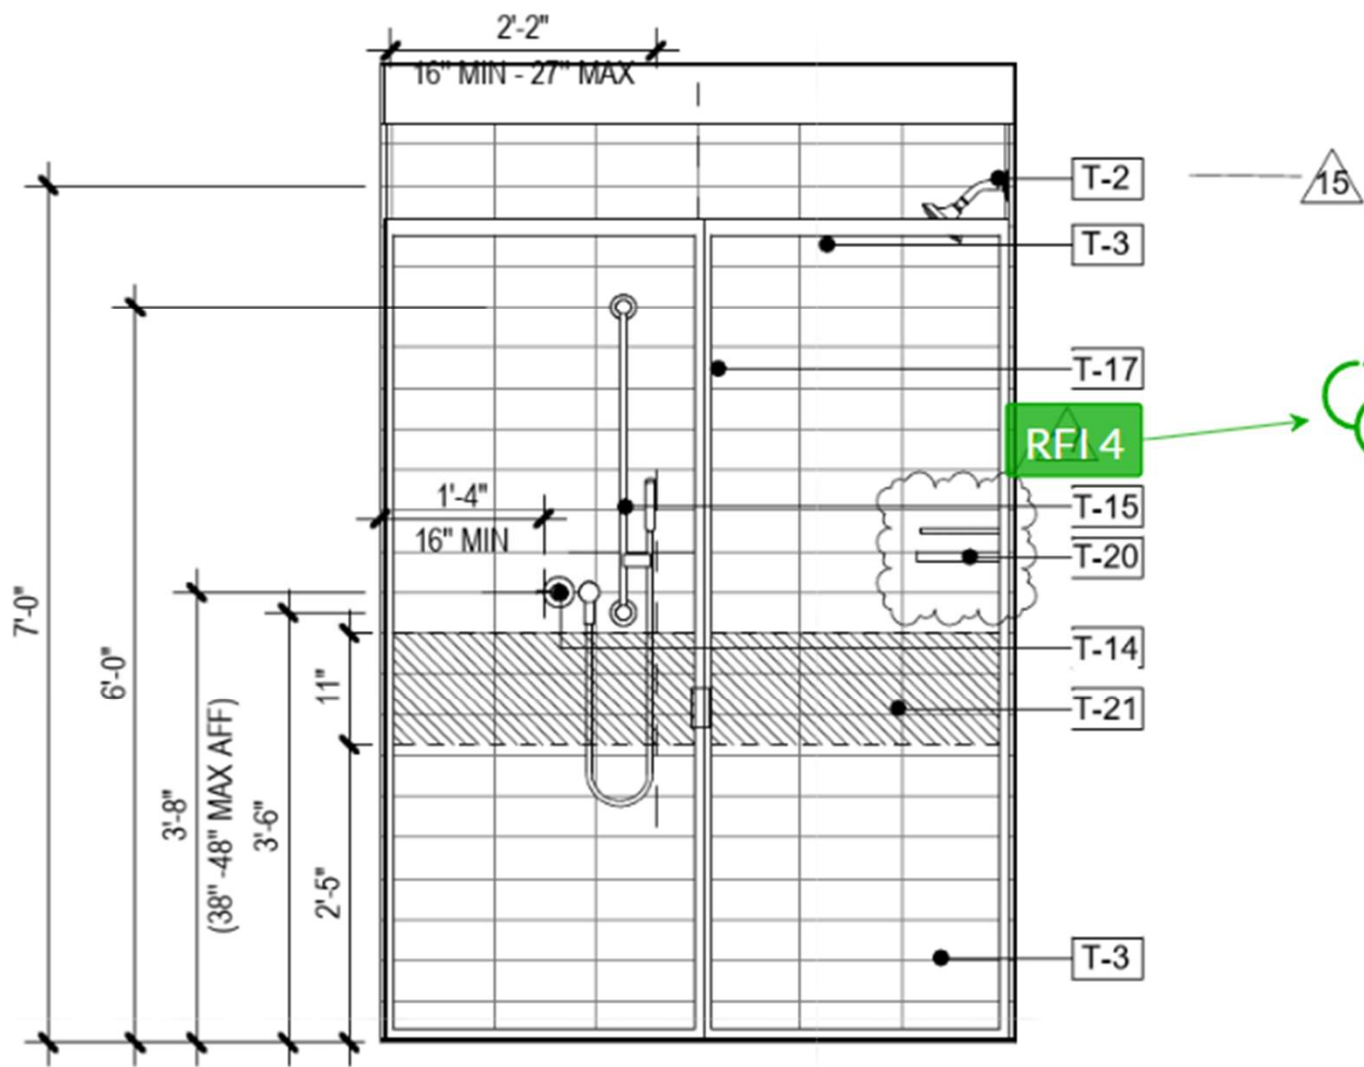

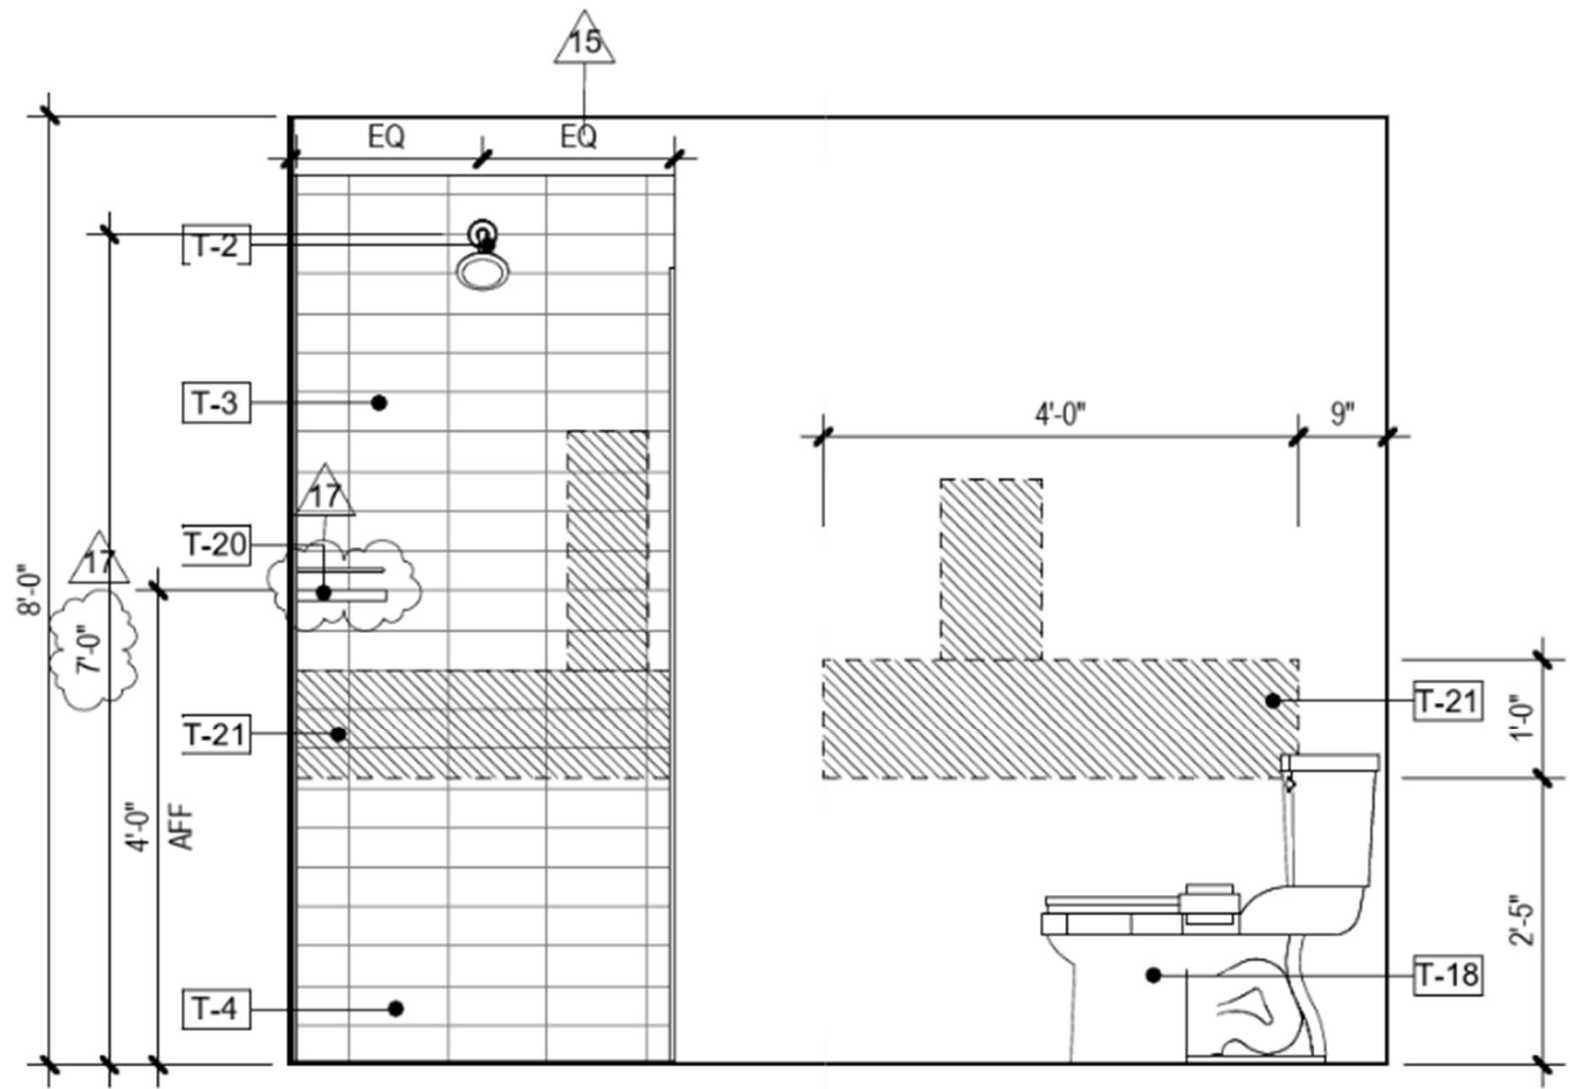

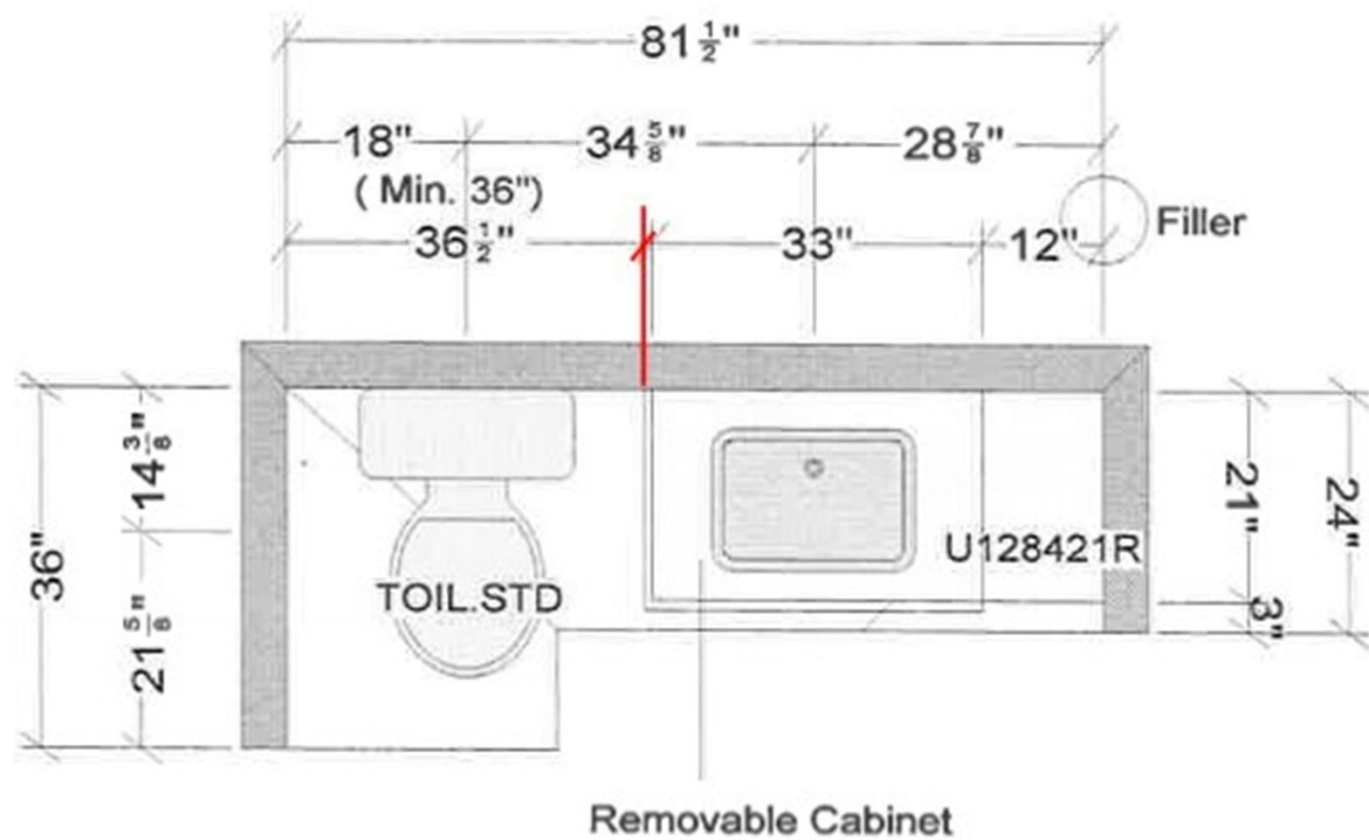

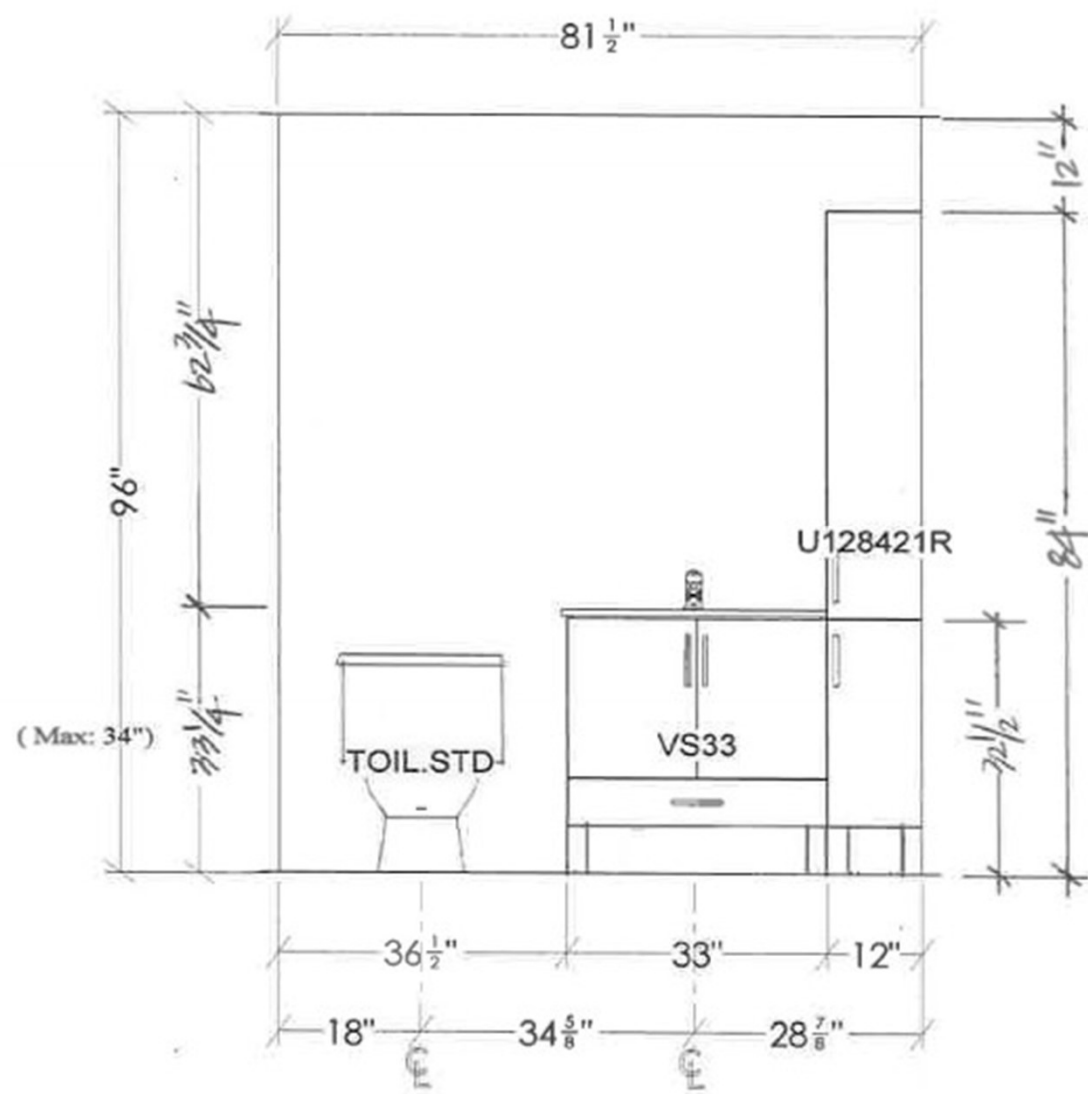

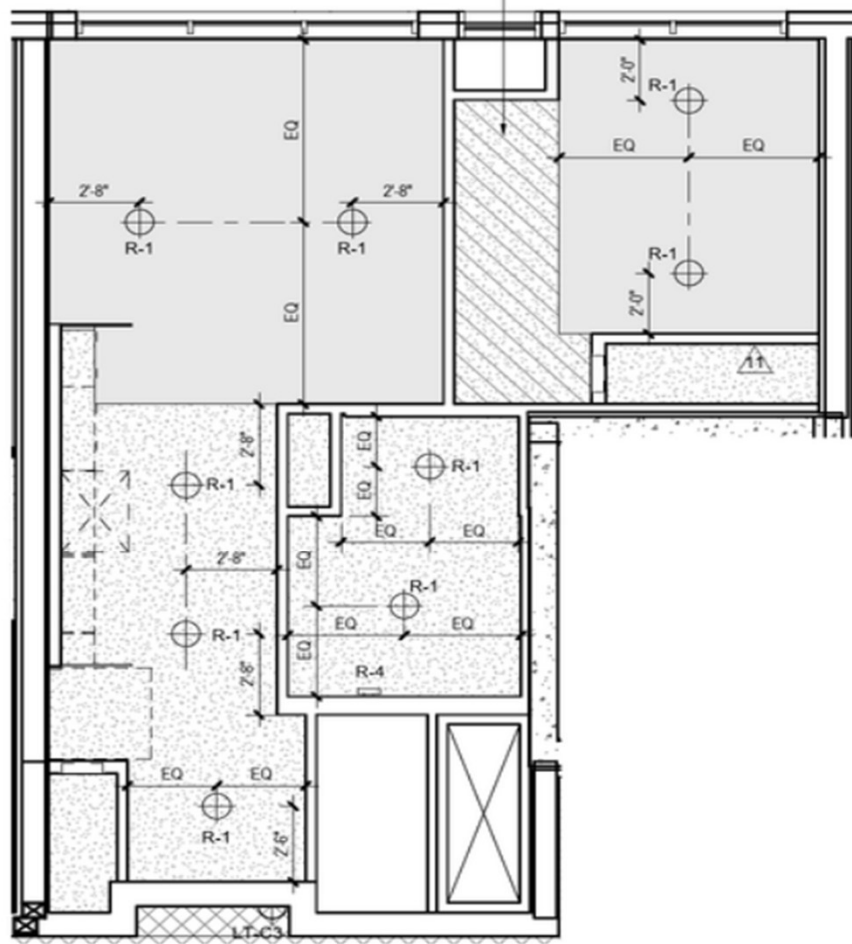

3
A-414

UNIT A2M1 RCP

Scale: 1/4" = 1'-0"