


A4m1

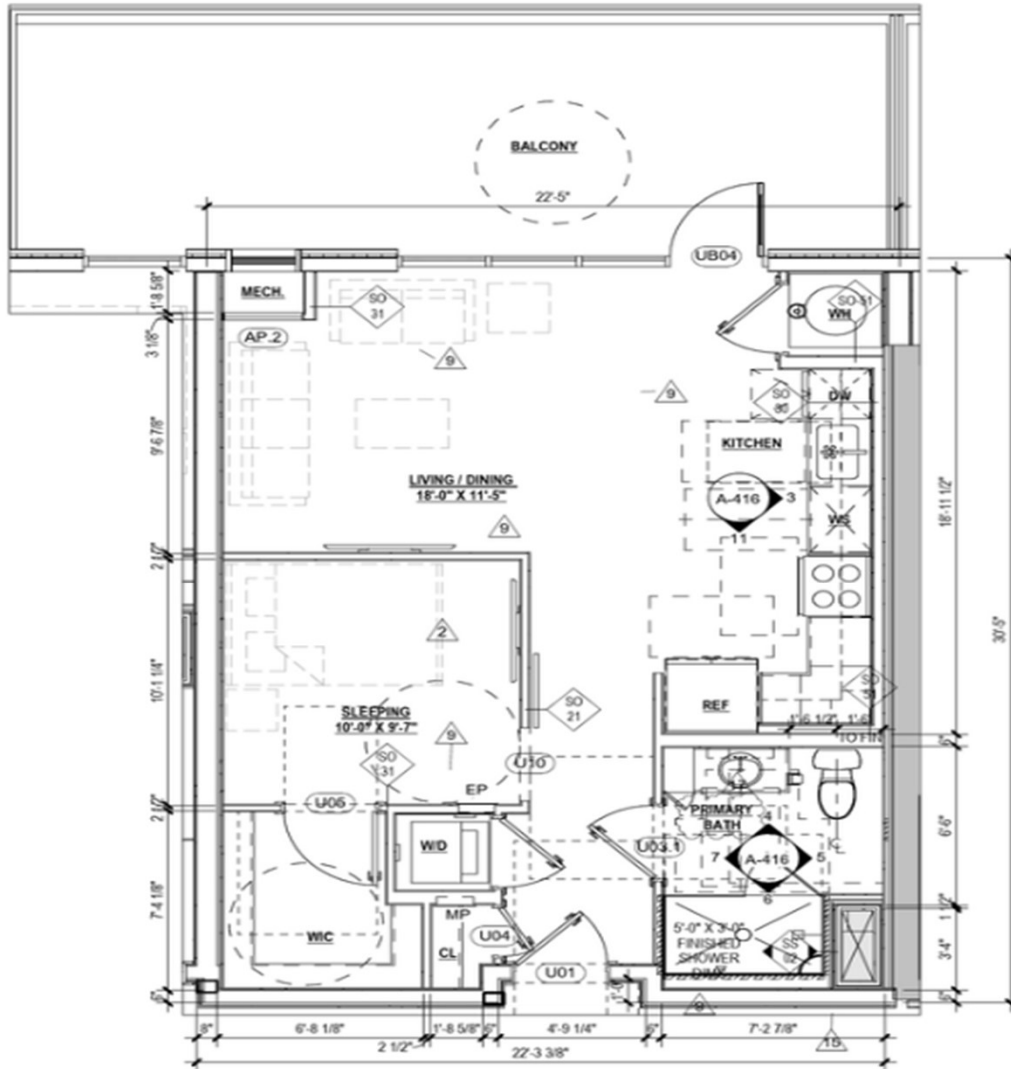

8
A-416


UNIT A4M1 PLAN


Scale: 1/4" = 1'-0"


TOTAL 6 UNIT


AREA


673 GSF

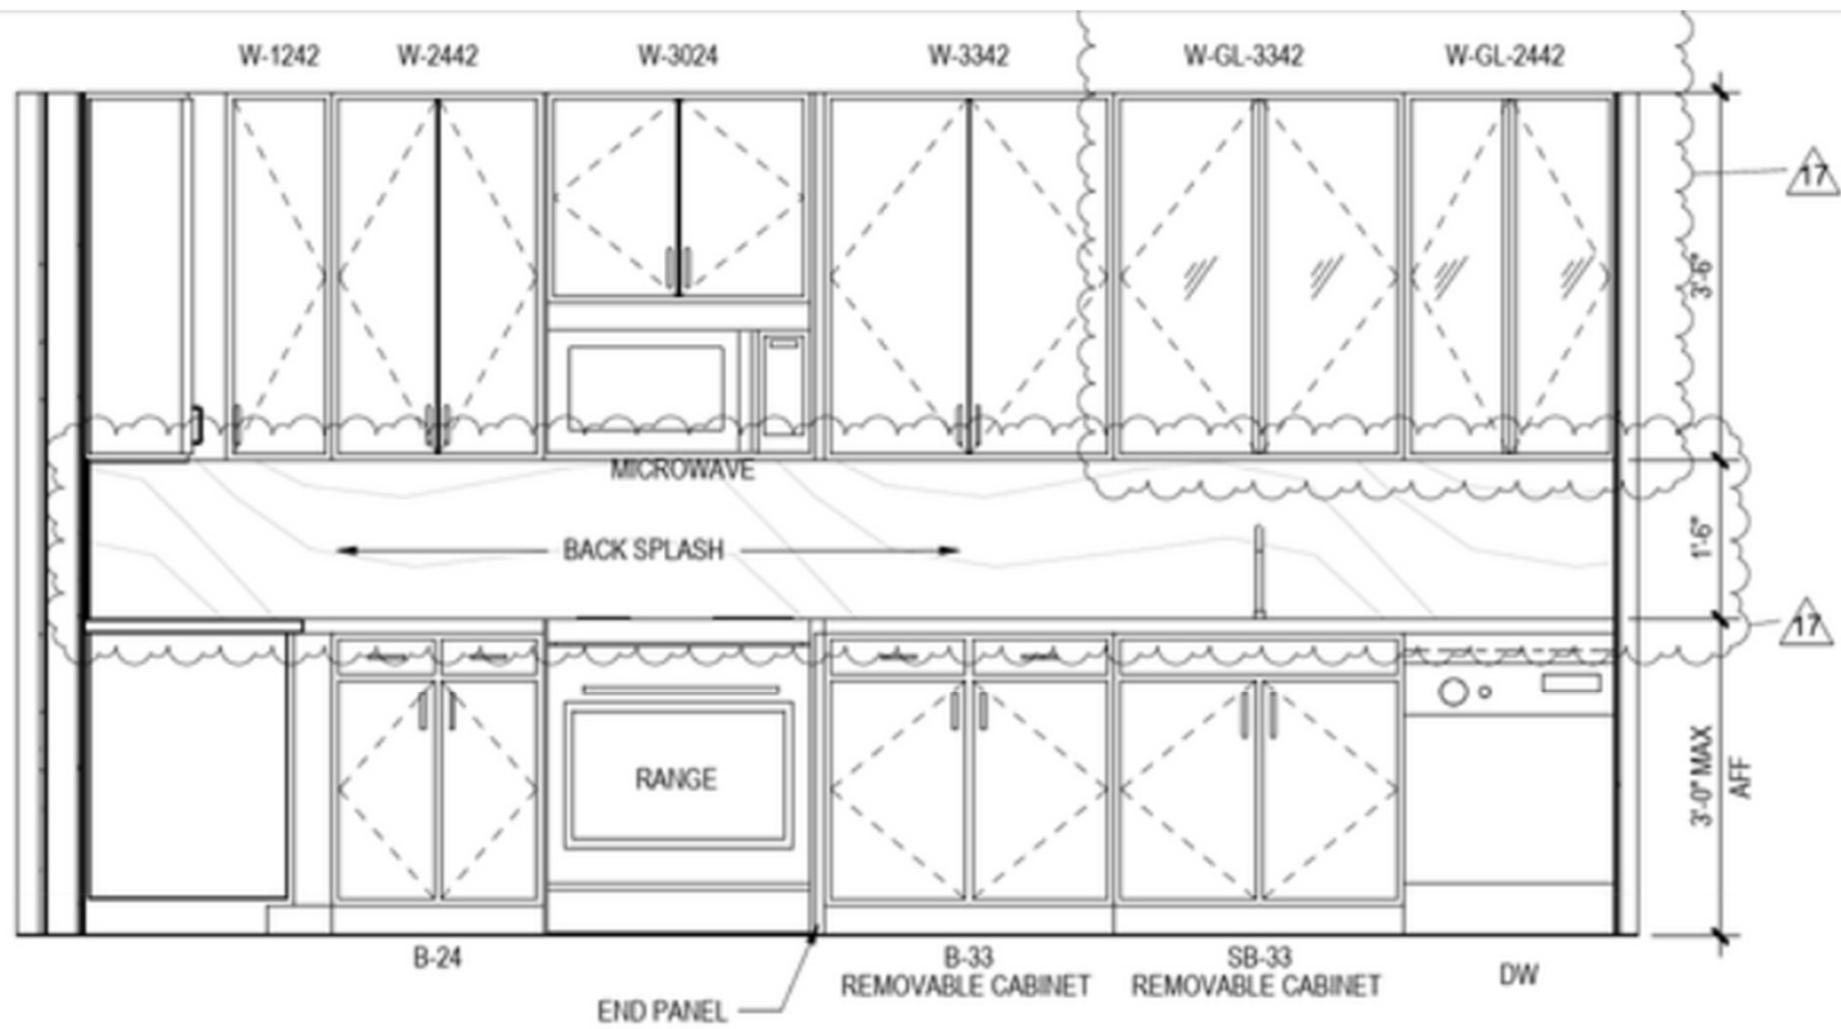


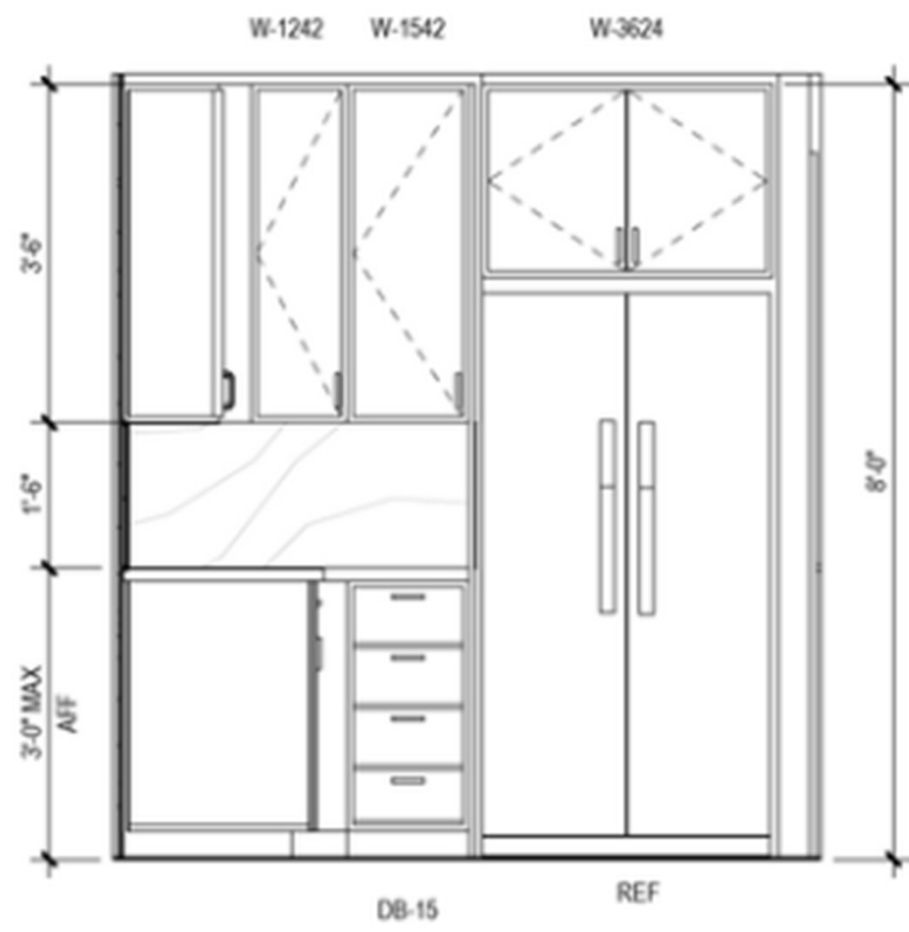


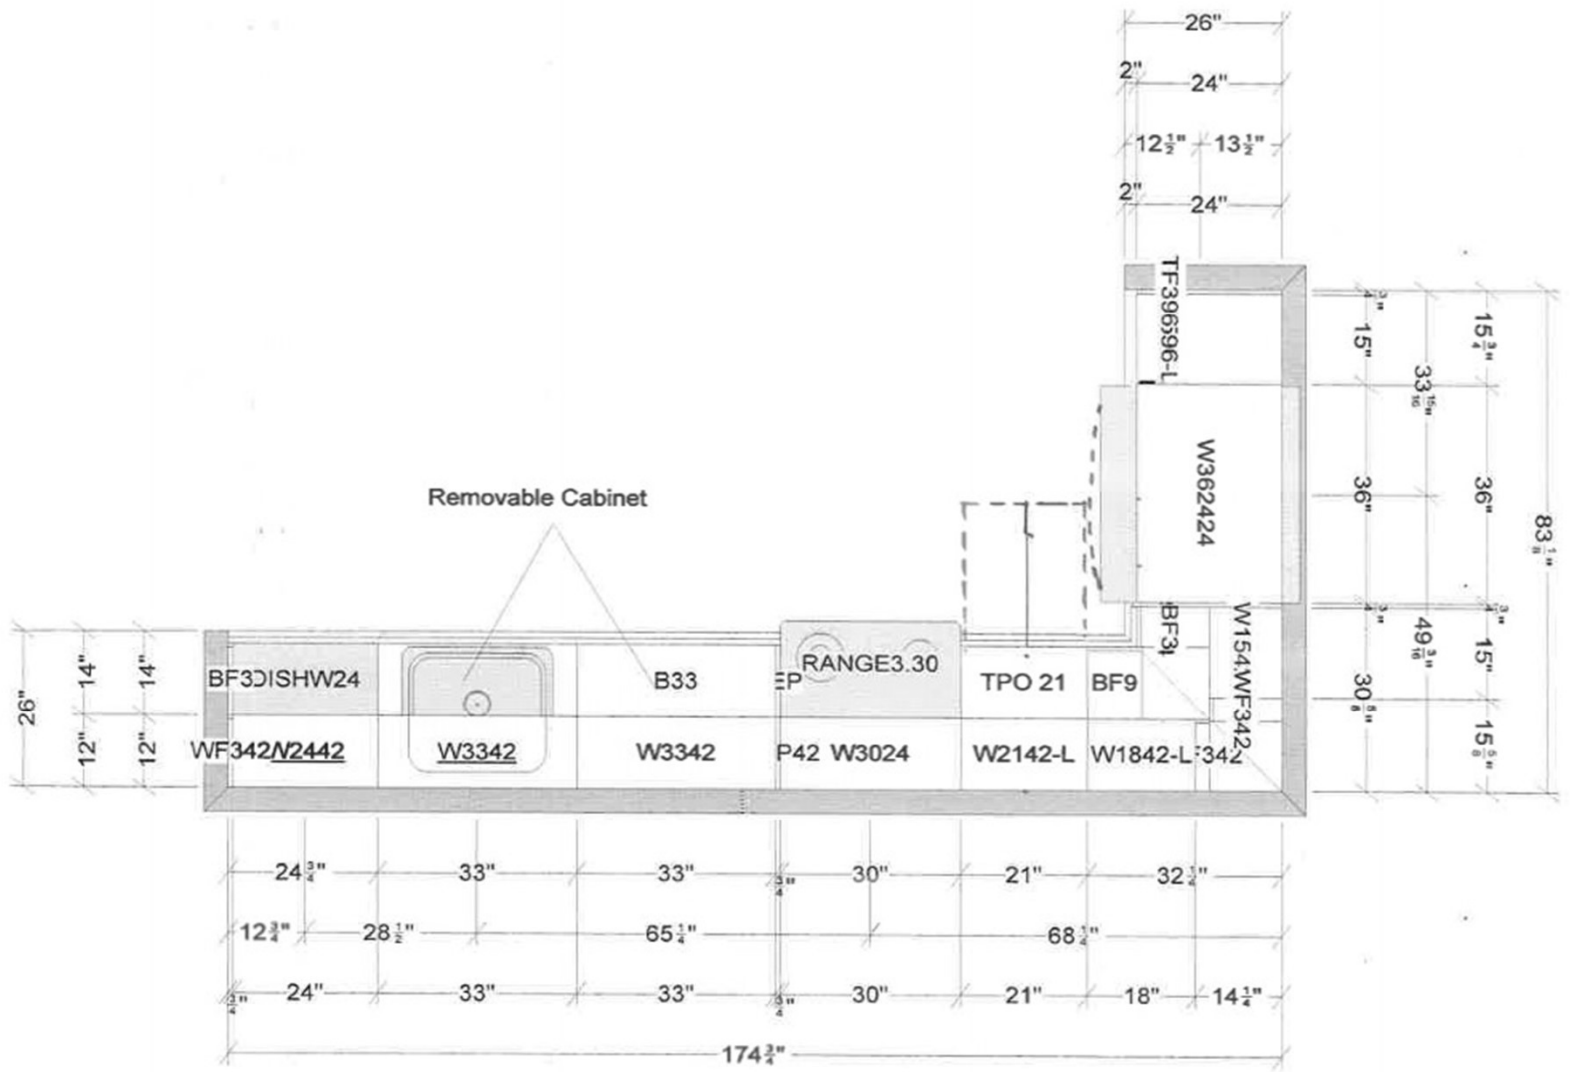


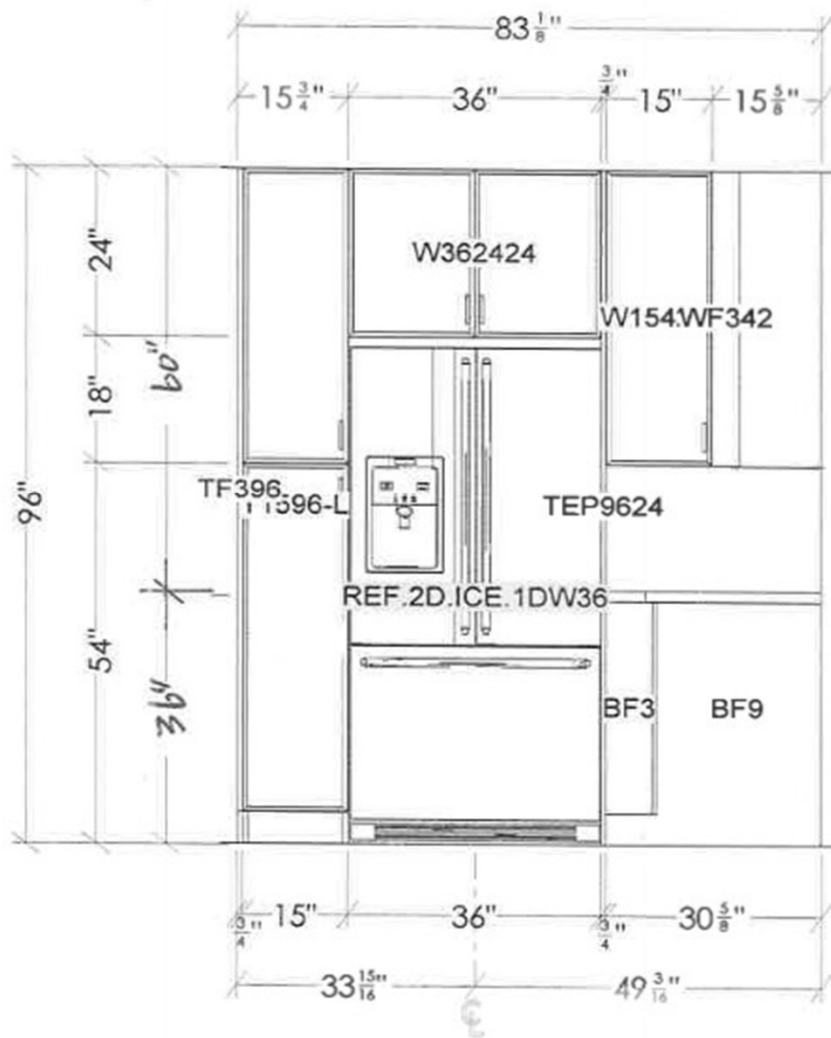


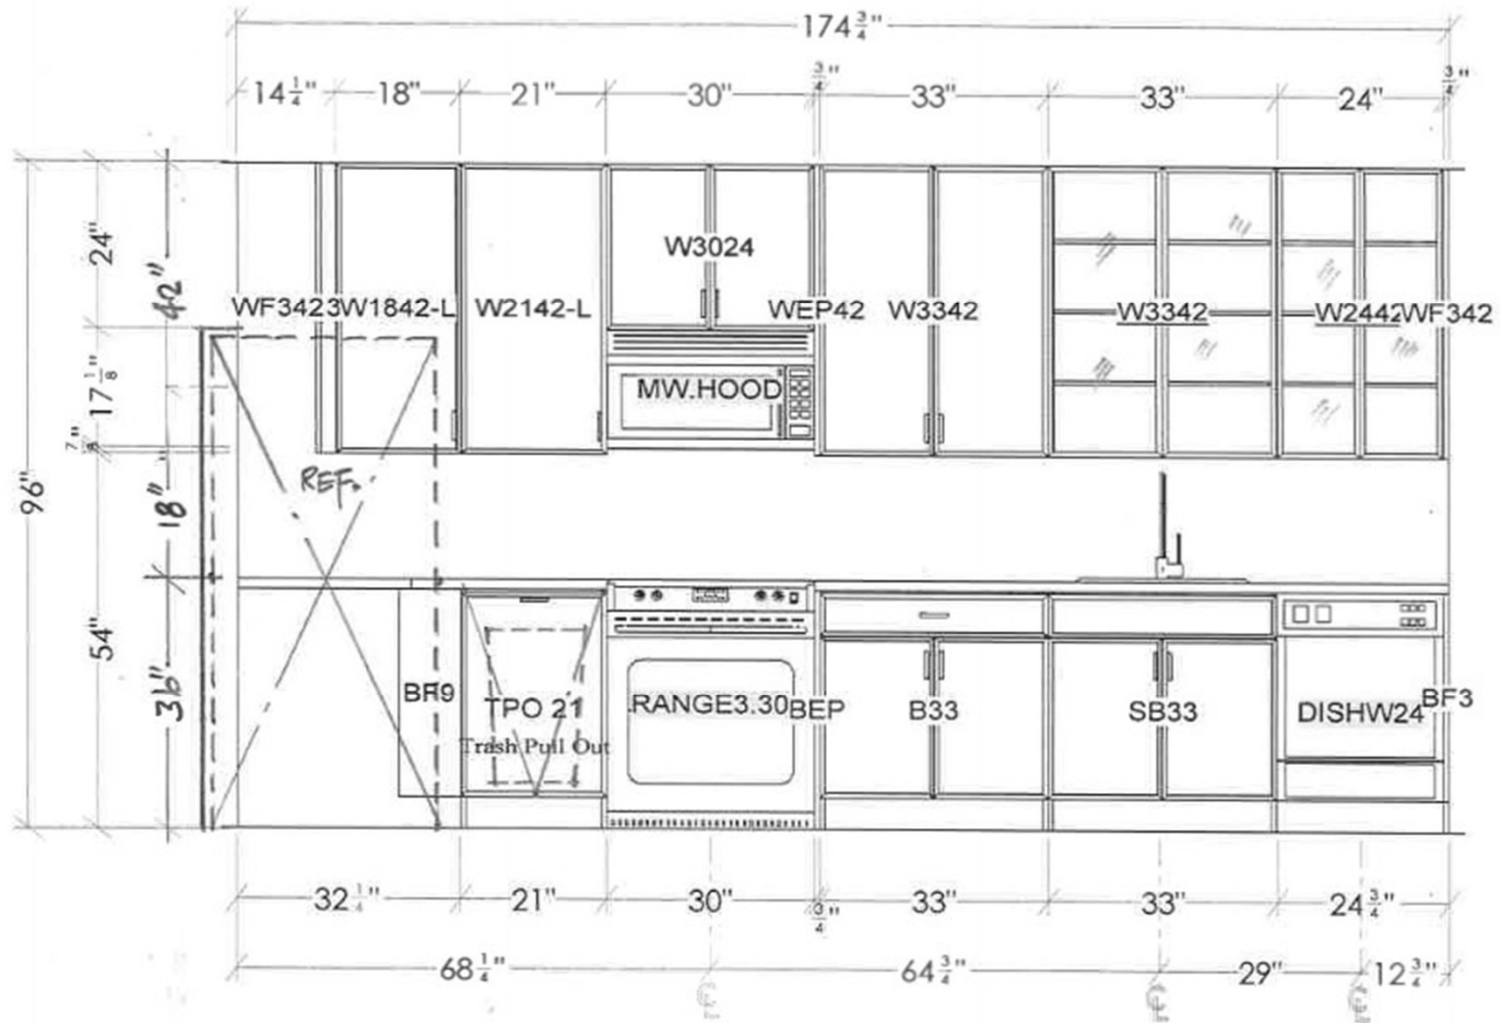


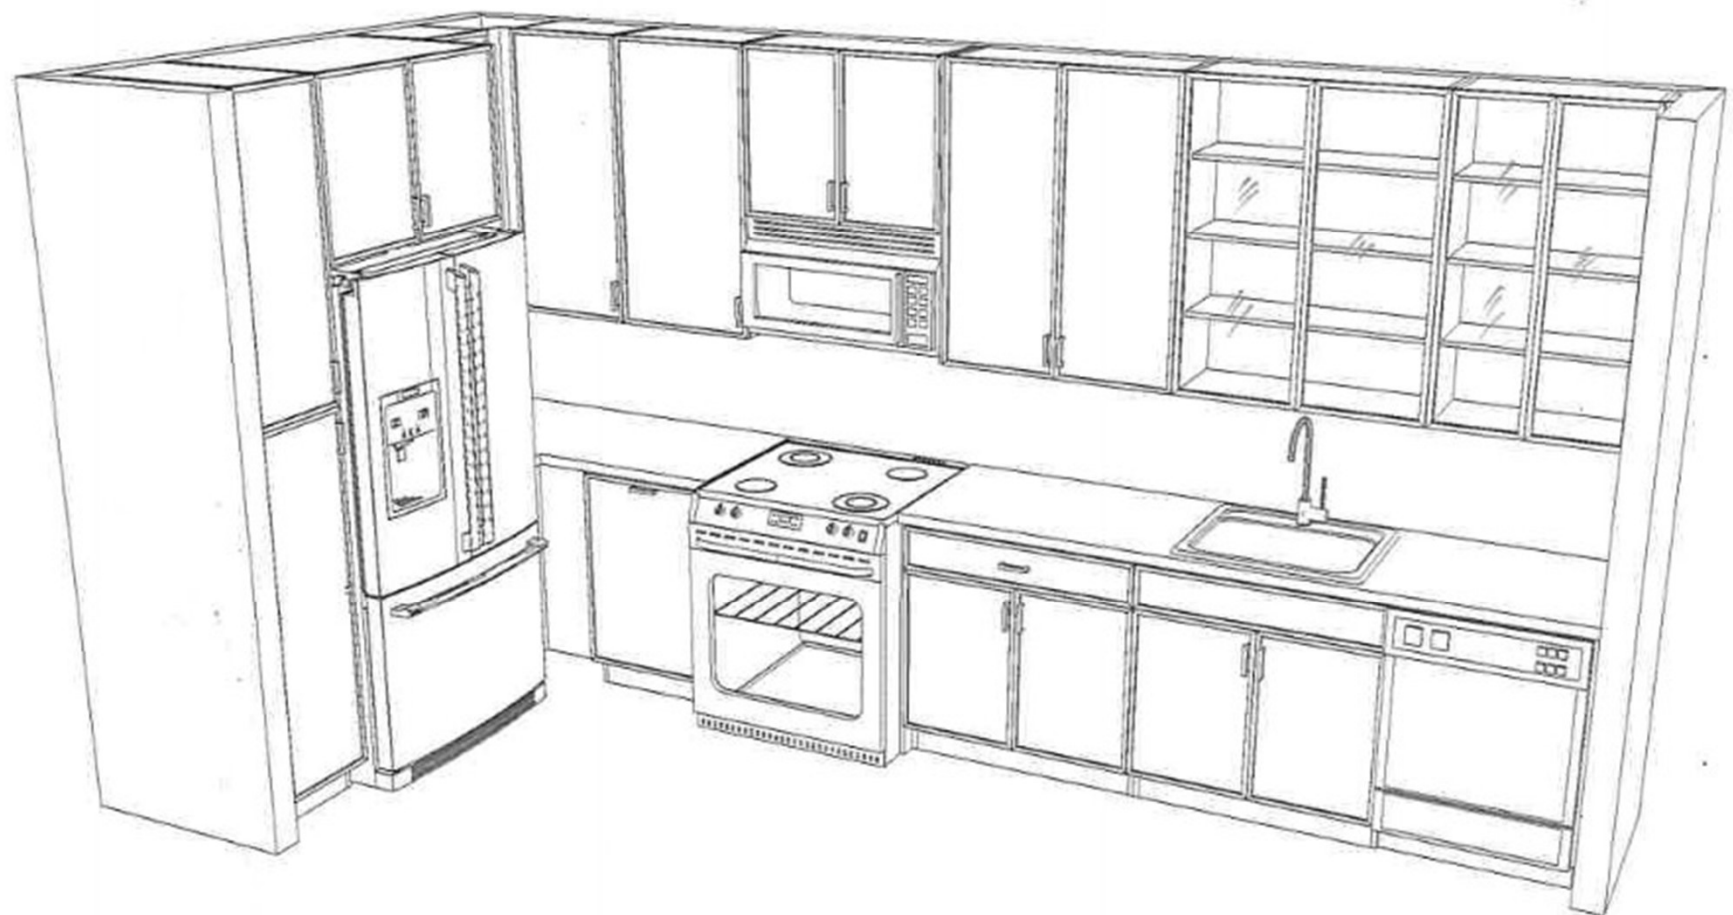


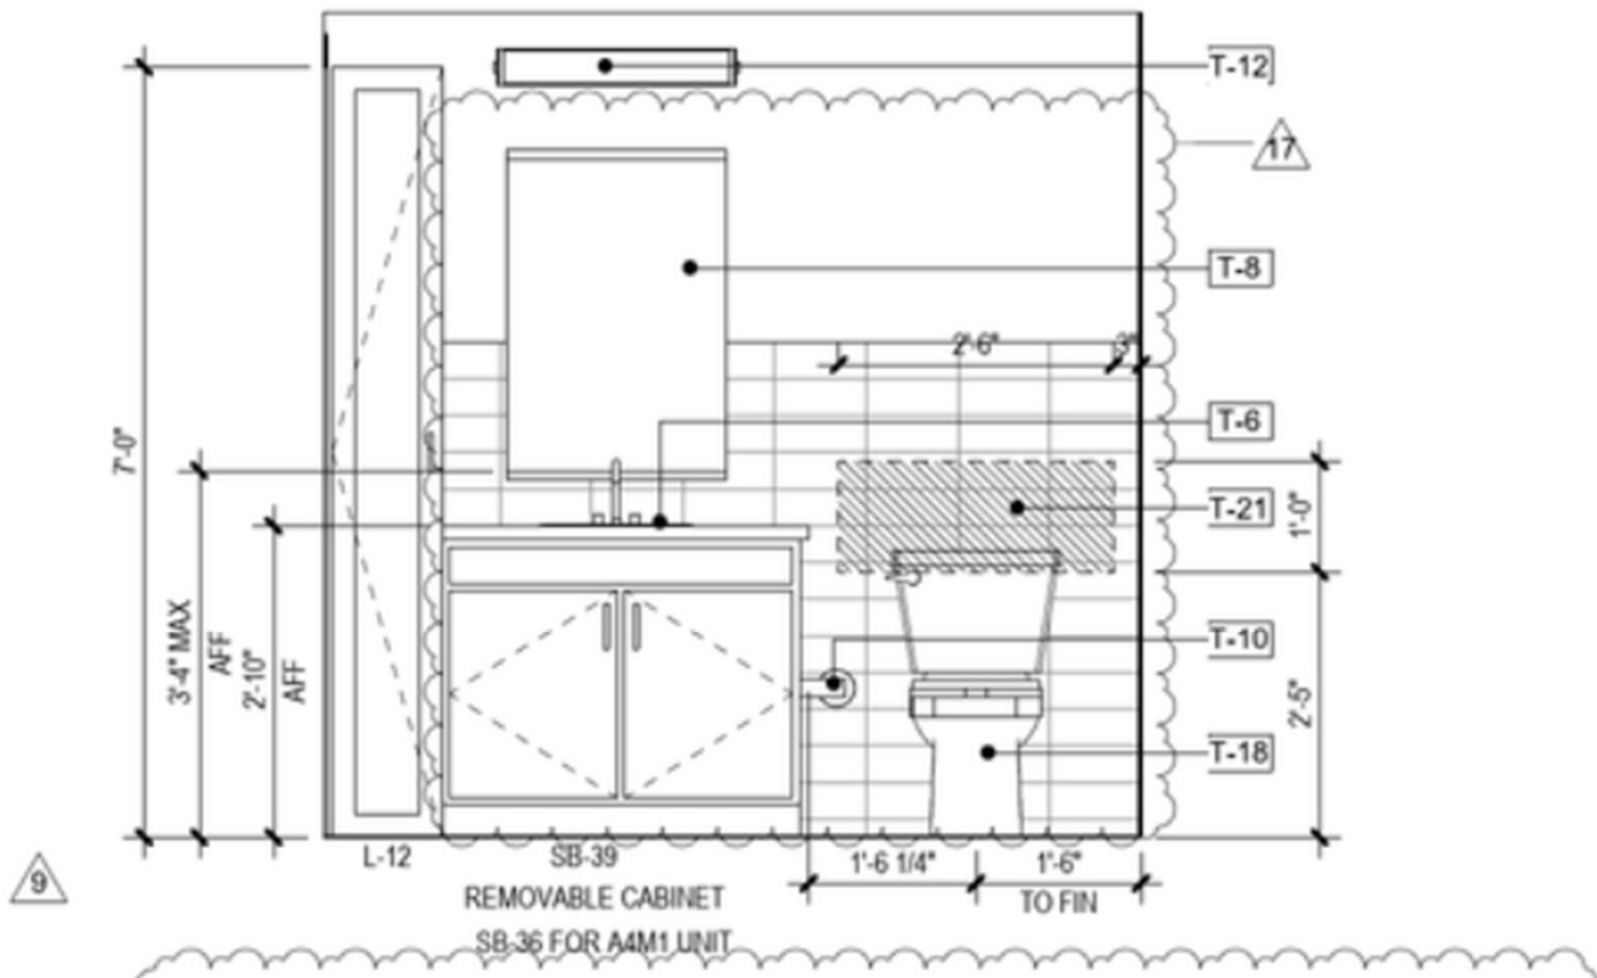

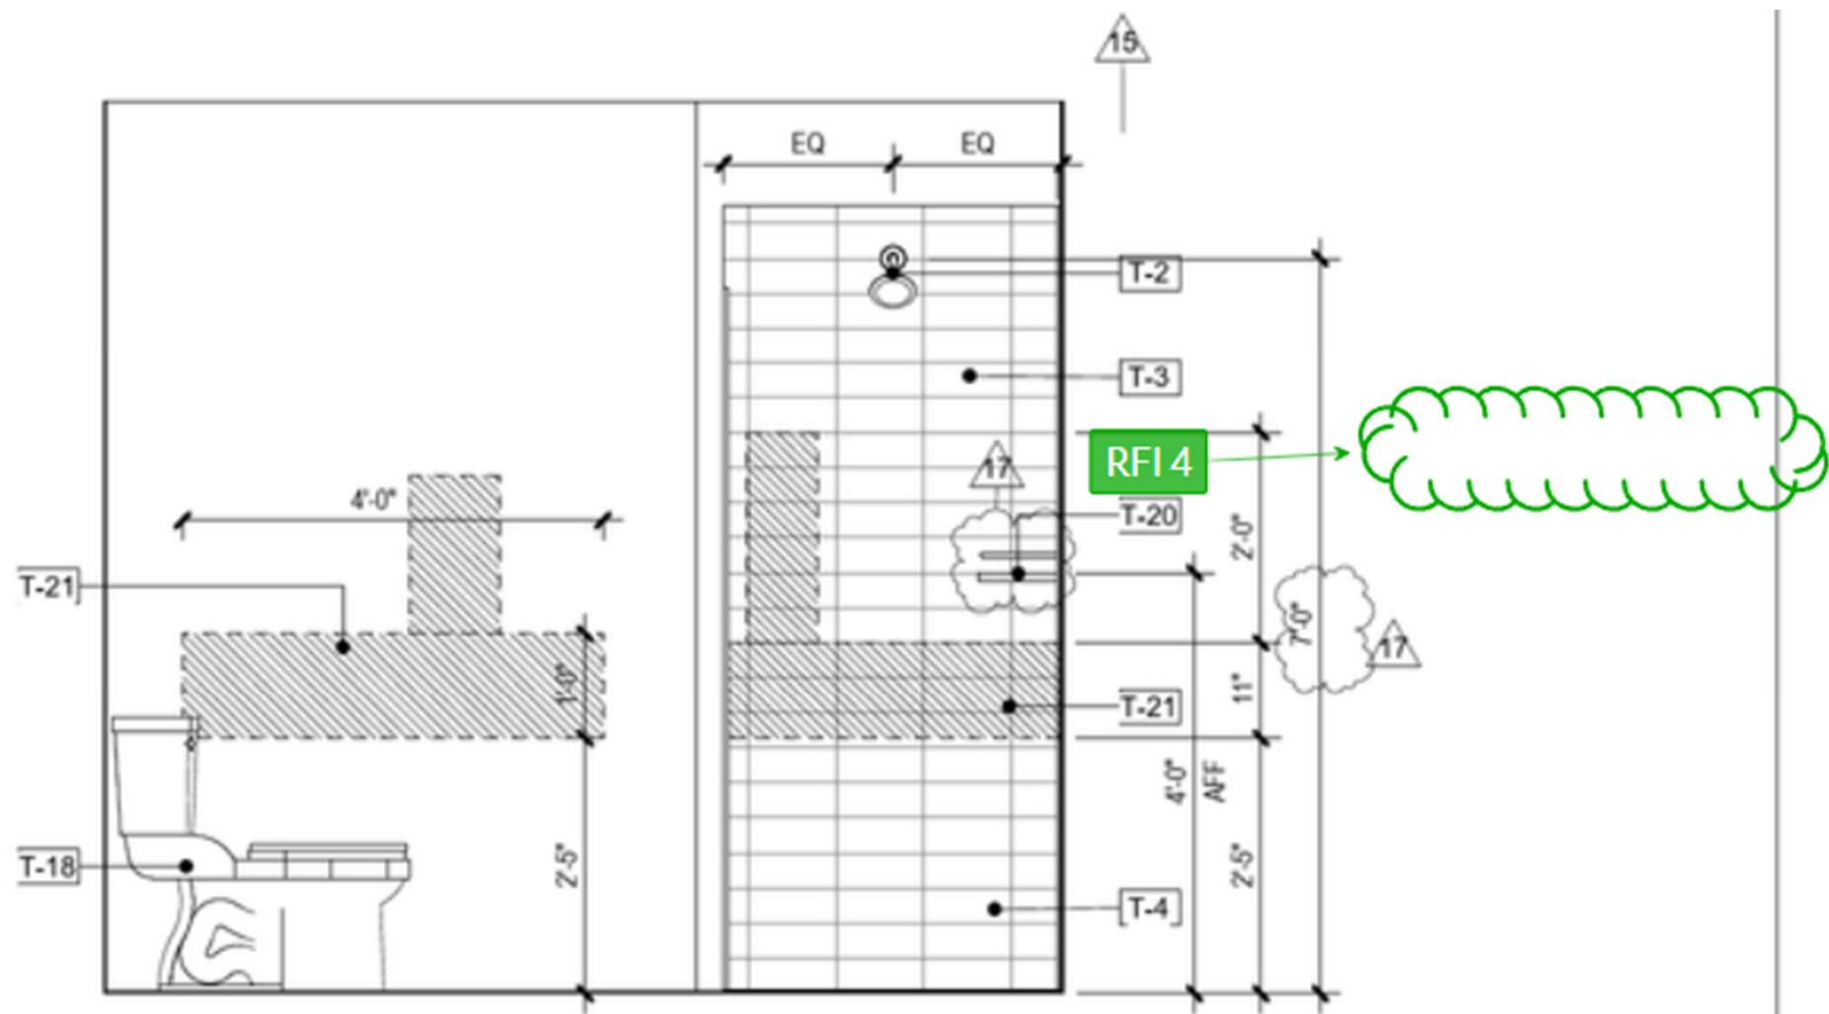


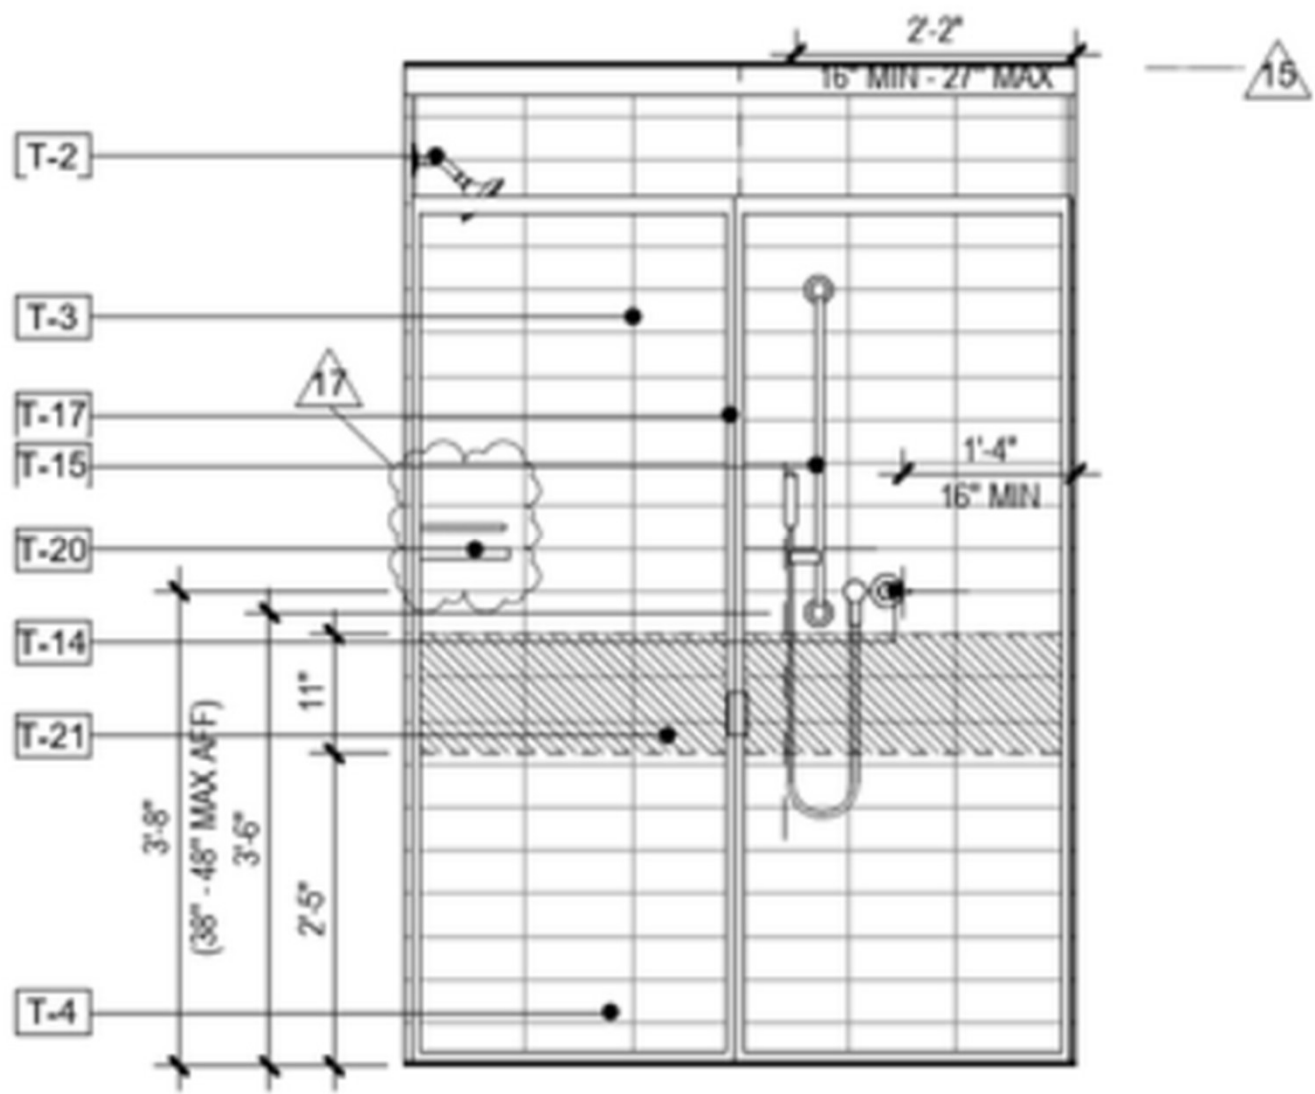


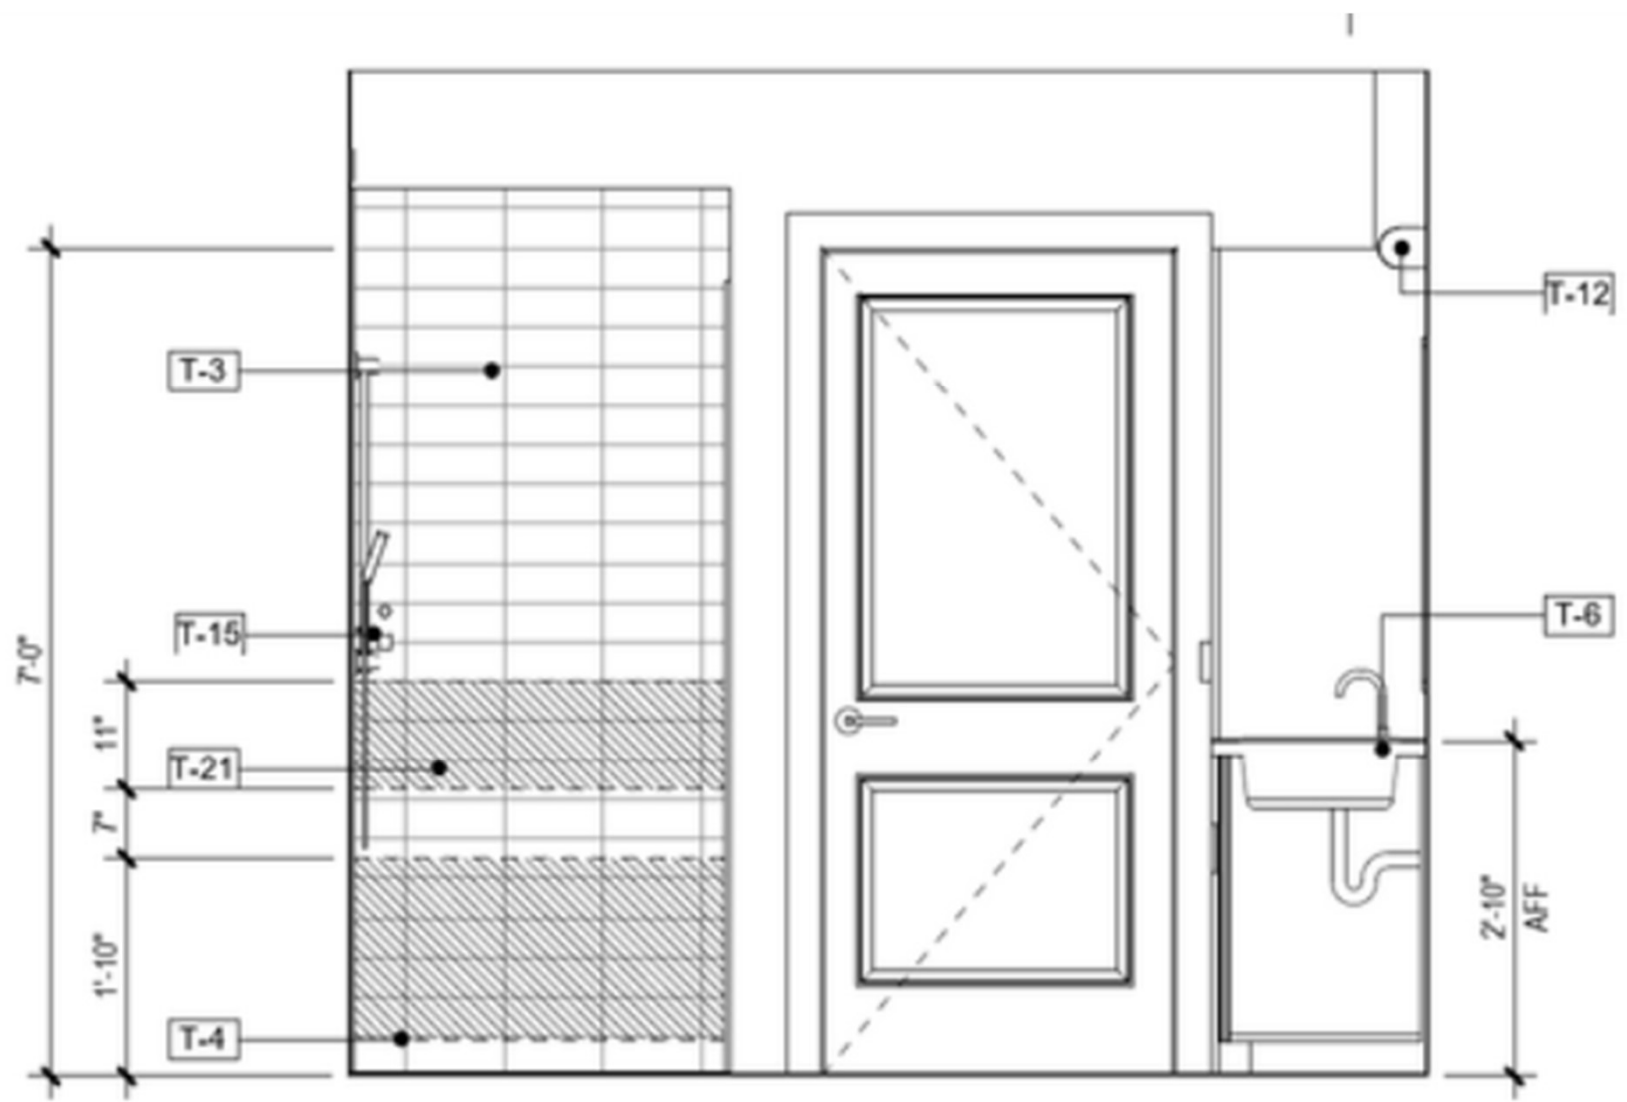


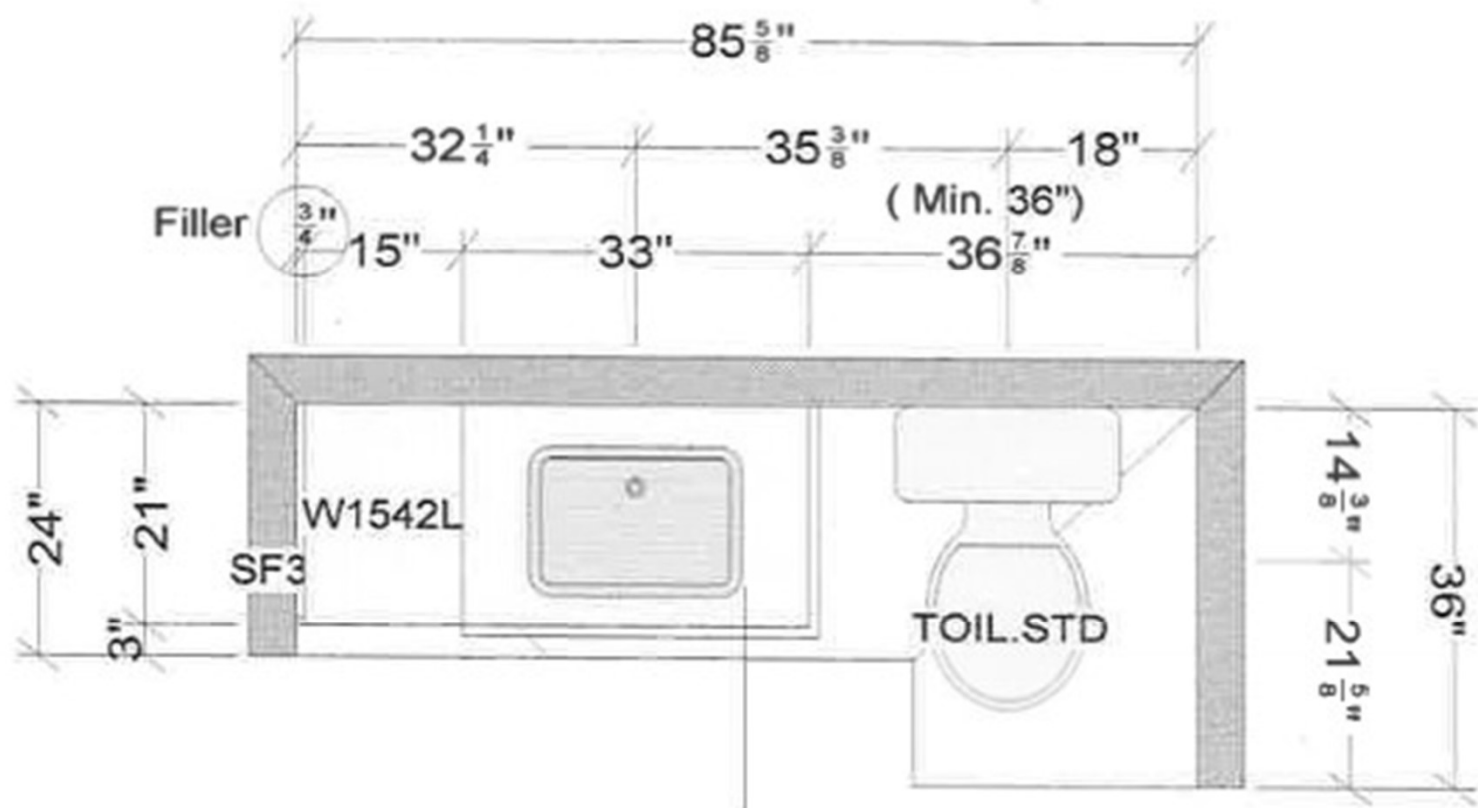

Removable Cabinet

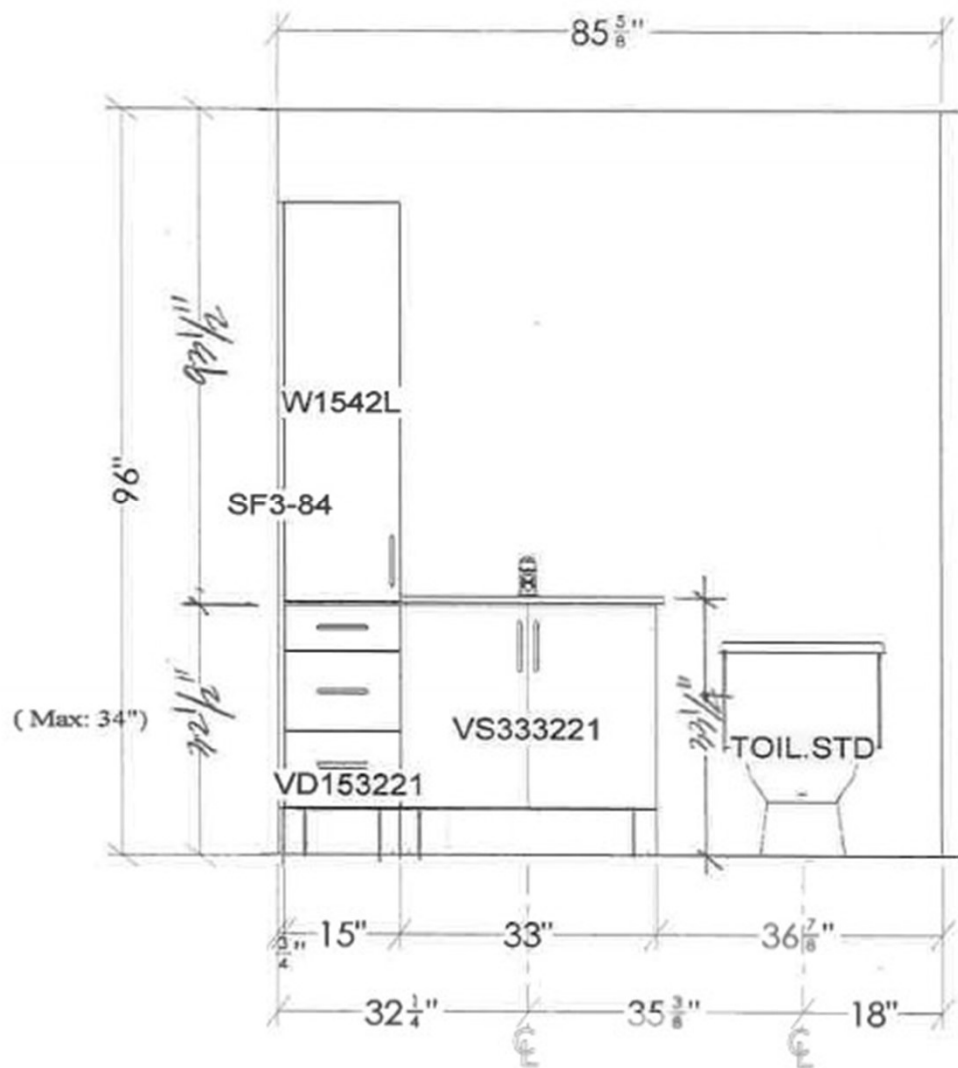

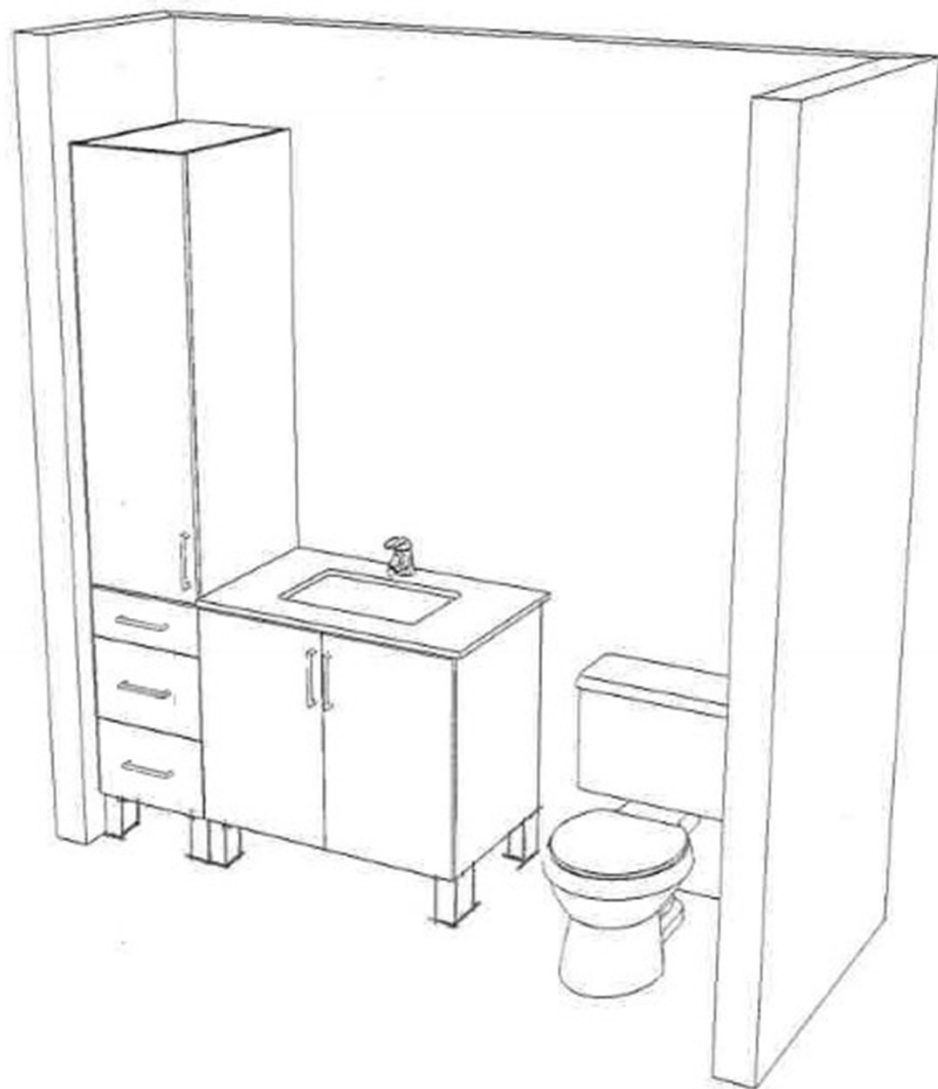

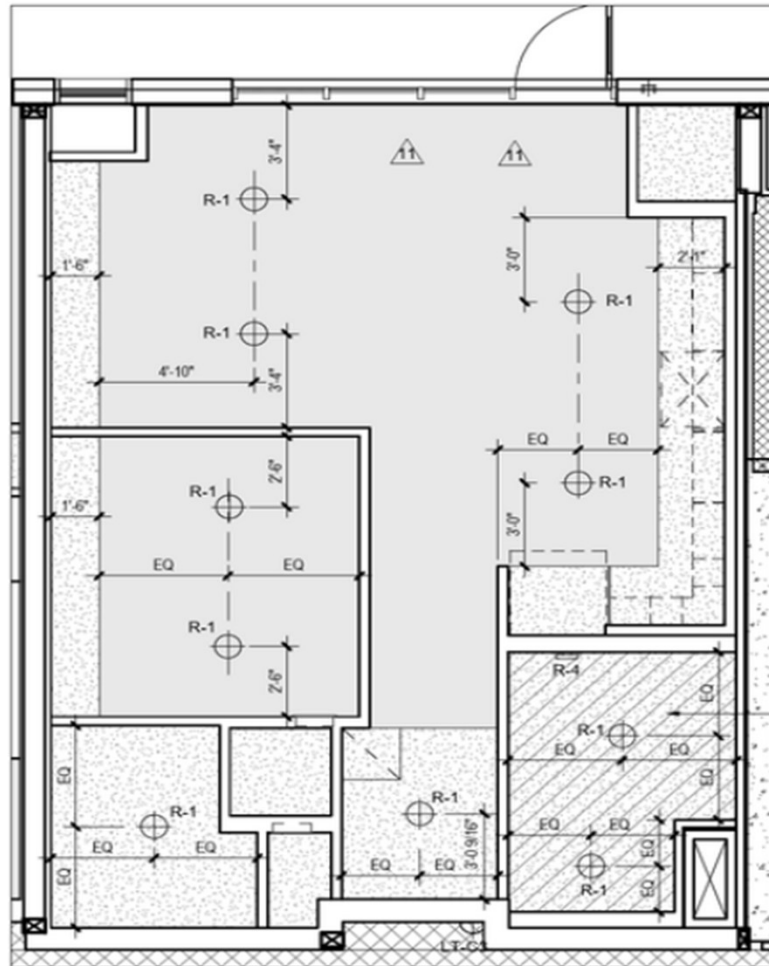

LOWER CEILING HEIGHTS
 7'-11" AFF @ LEVEL R2
 7'-9" AFF @ LEVEL R3, R4, R5, R6, R8
 8'-7" AFF @ LEVEL R7, R9
 8'-9" AFF @ LEVEL R10

9
 A-416

UNIT A4M1 RCP

Scale: 1/4" = 1'-0"